

1 2 3 4 5

E

D

C

B

A


KEYNOTES PER SHEET	
NOTE	DESCRIPTION
087100.31	RECESSED KNOX BOX W/ HINGED DOOR. SEE SPEC.




8401 Arlington Blvd.
Fairfax, VA 22031
703.694.9025

Town of Vienna
Town of Vienna Police Station
215 Centre Street South
Vienna, VA 22180
PERMIT SUBMISSION


SEAL

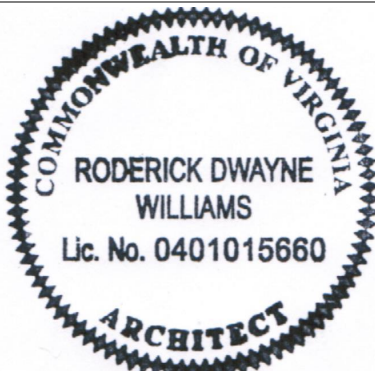

KEY PLAN

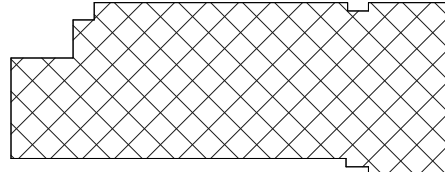

SCALE

 

REVISIONS

NO.	DESCRIPTION	DATE

DRAWN BY	EA
APPROVED BY	JW
CHECKED BY	RW
DATE	FEBRUARY 26, 2020


TITLE

**ARCHITECTURAL
SITE PLAN**

PROJECT NO. 50108541

AS-101

SHEET NO.

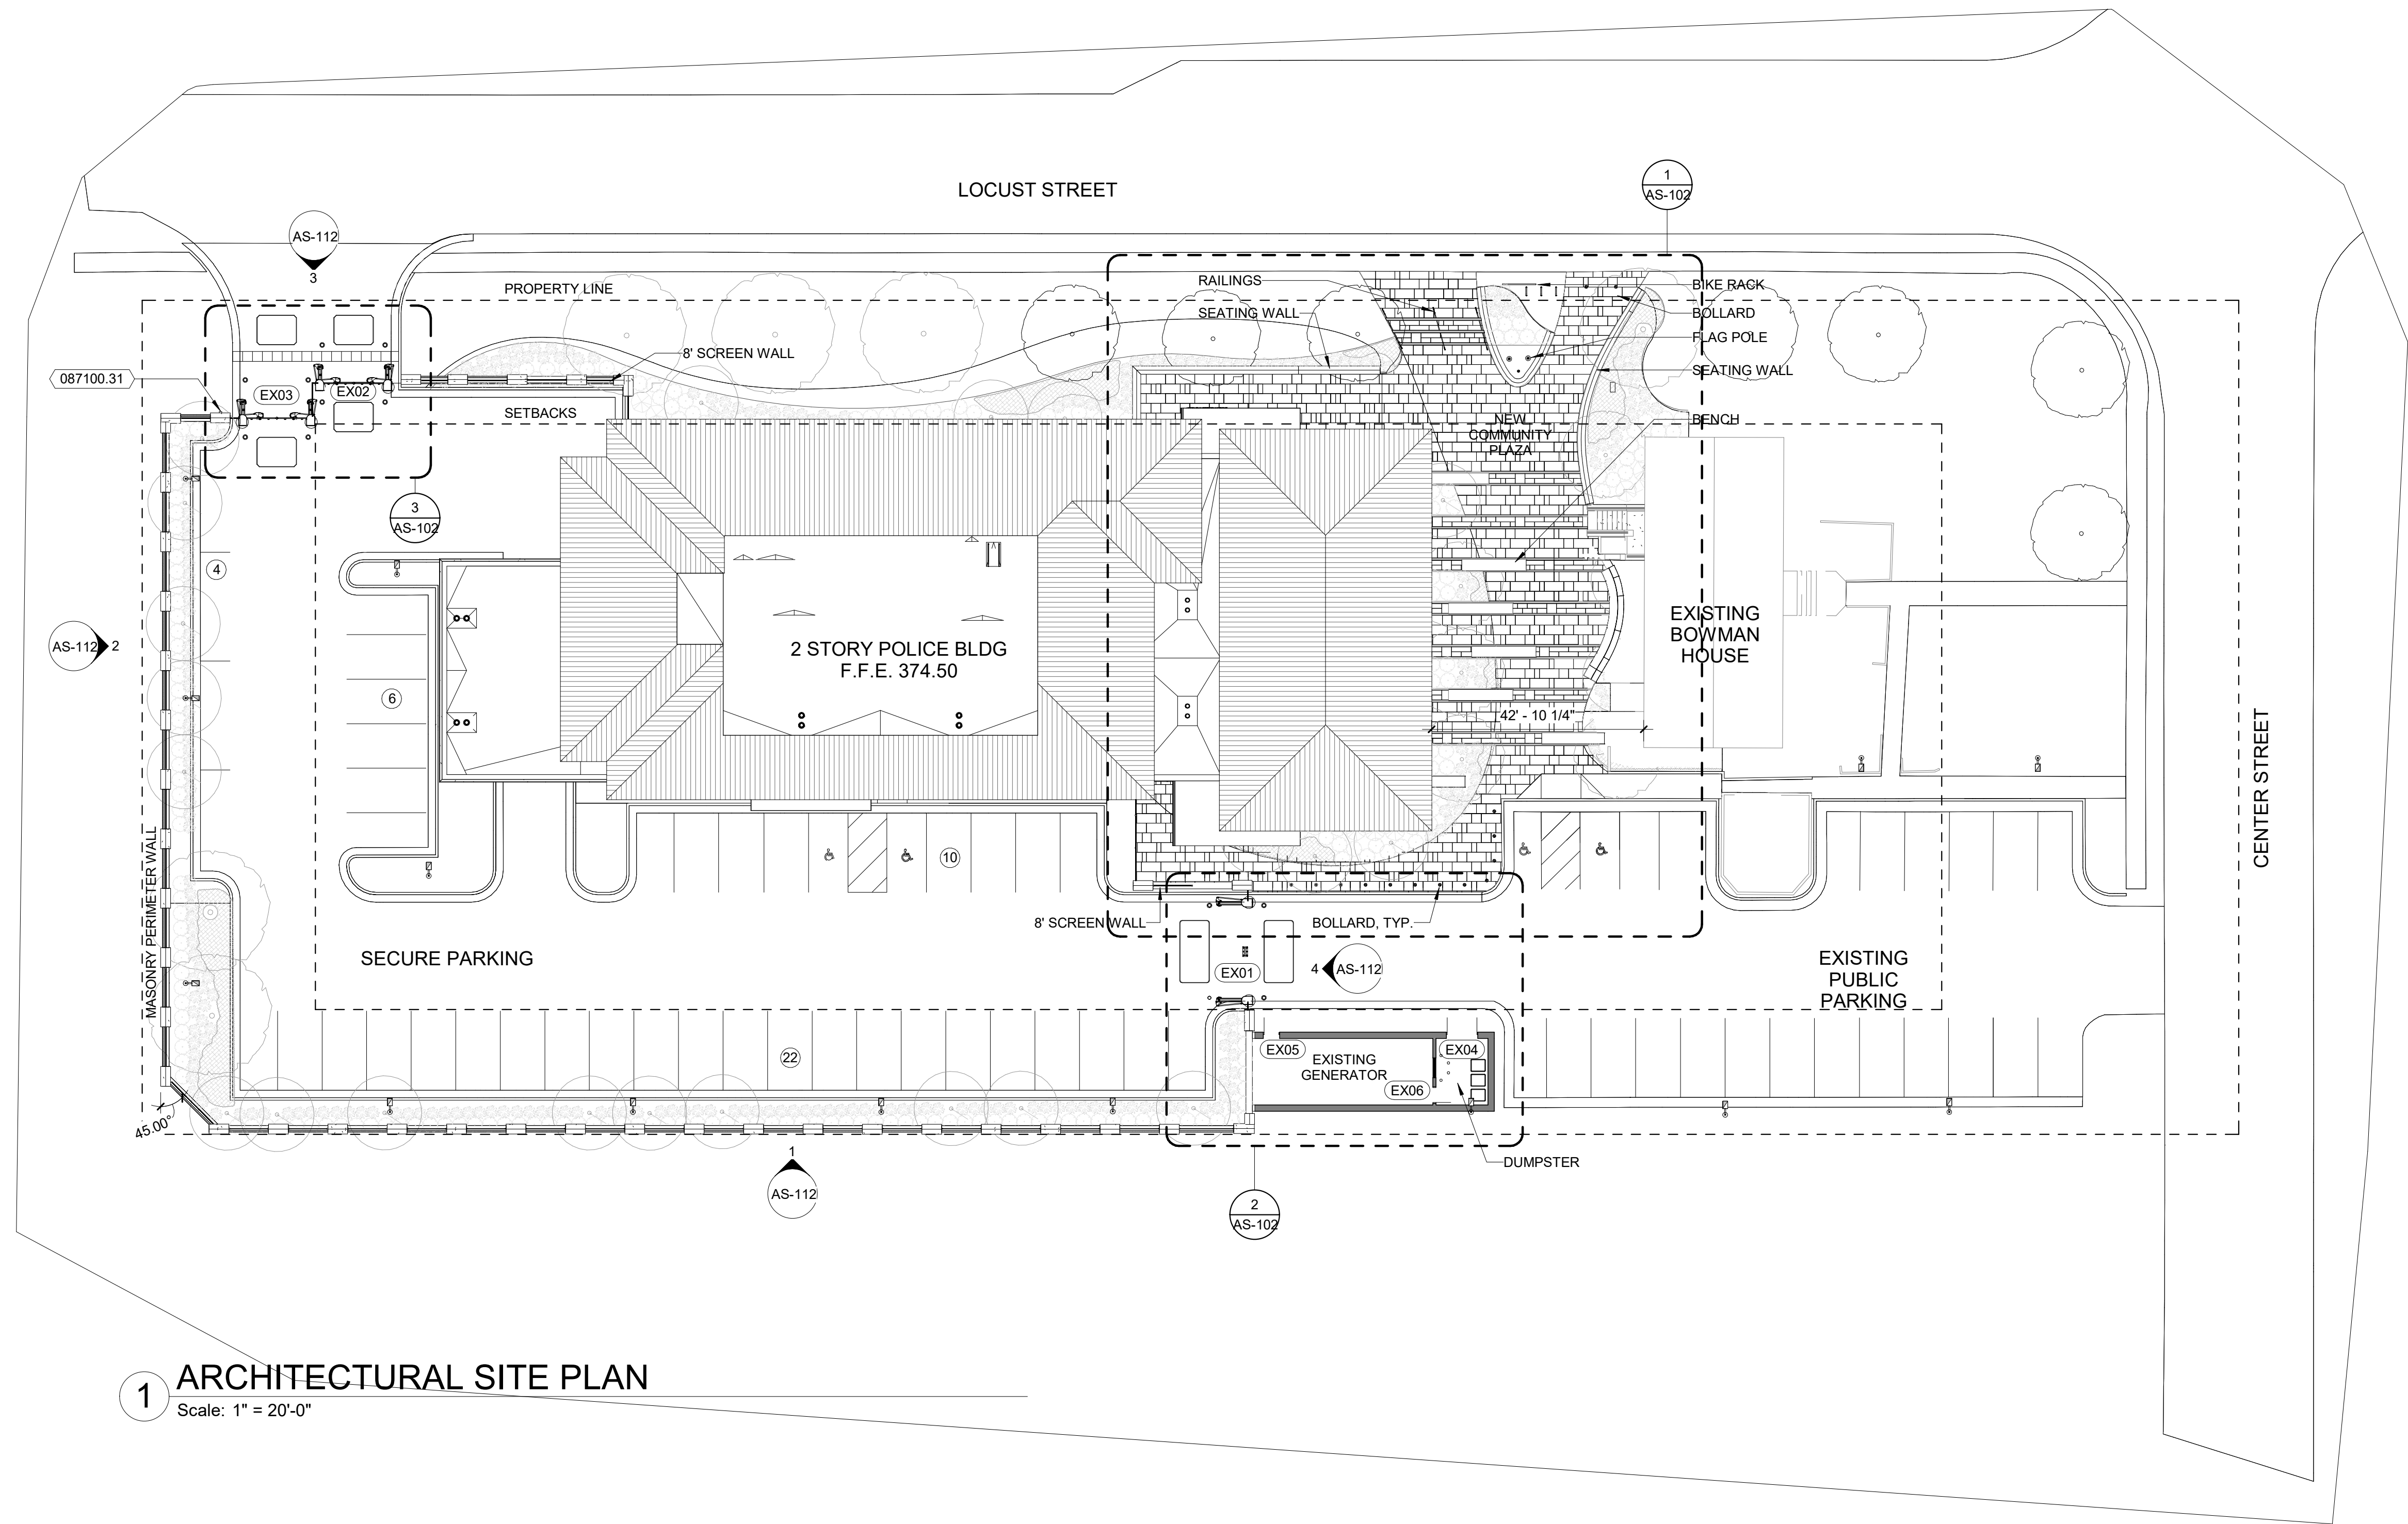

1 ARCHITECTURAL SITE PLAN
Scale: 1" = 20'-0"