


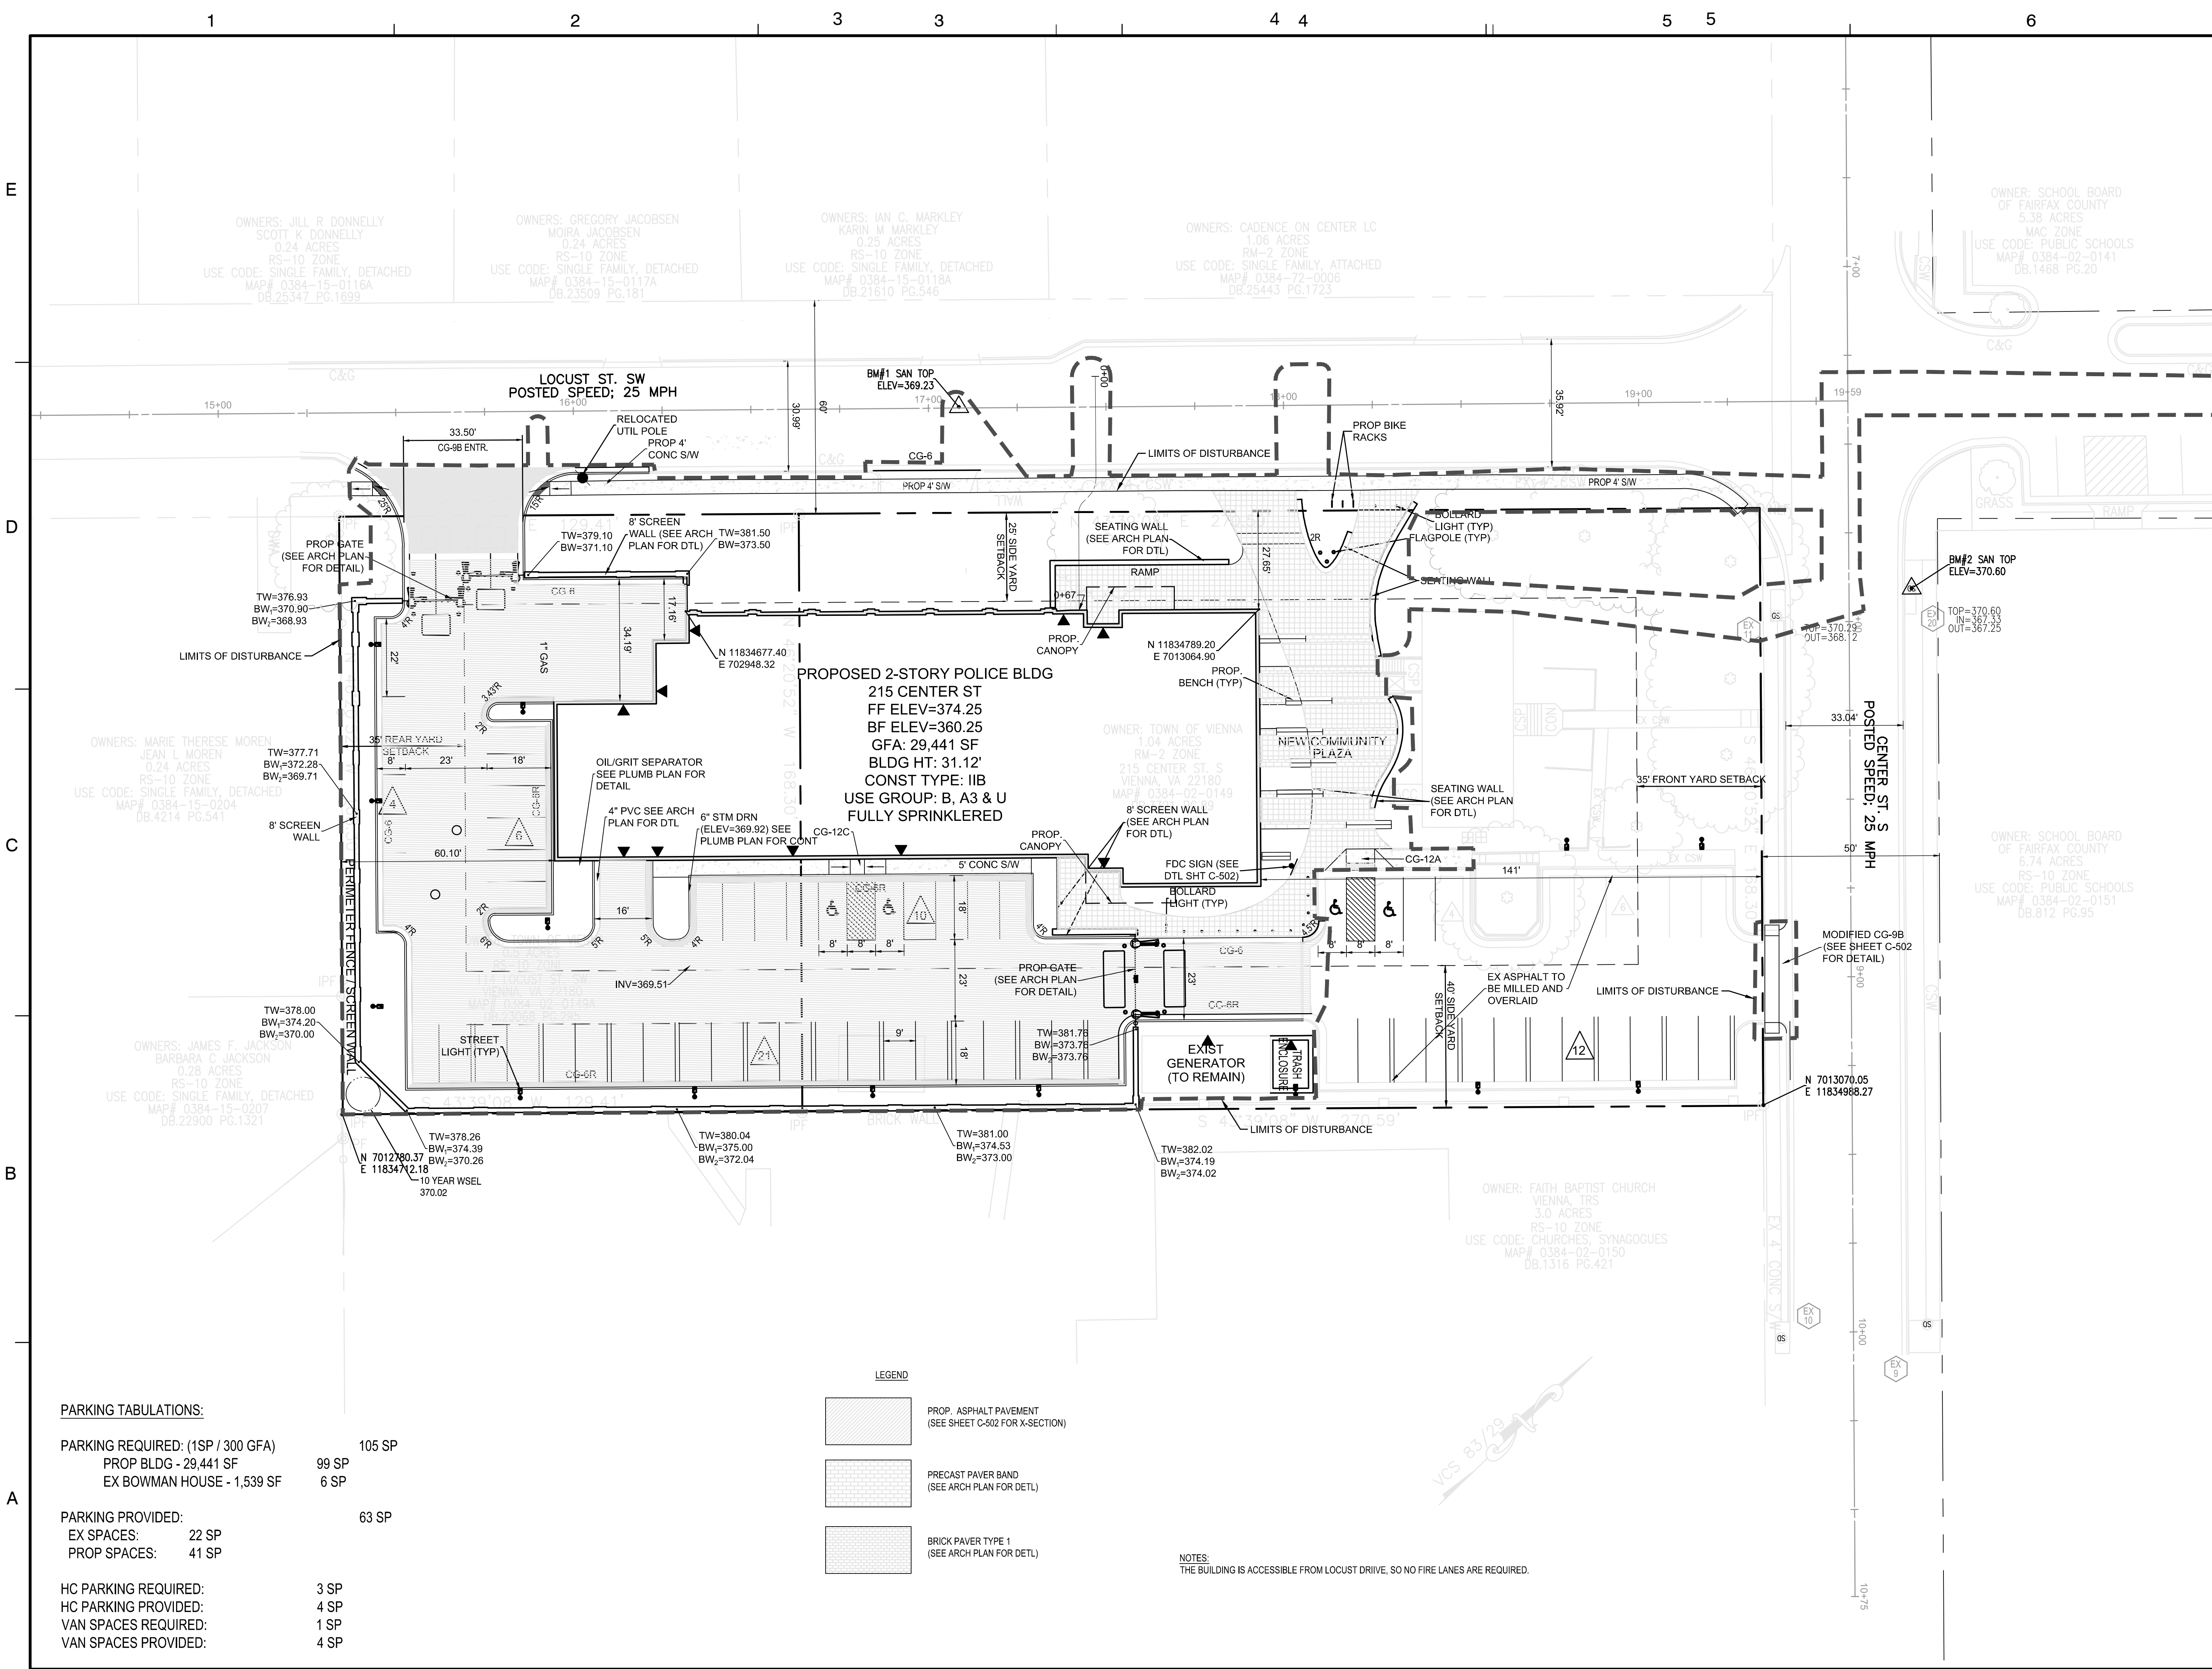

PARKING TABULATIONS:

PARKING REQUIRED: (1SP / 300 GFA)
PROP BLDG - 29,441 SF 99 SP
EX BOWMAN HOUSE - 1,539 SF 6 SP

PARKING PROVIDED: 63 SP
EX SPACES: 22 SP
PROP SPACES: 41 SP

HC PARKING REQUIRED: 3 SP
HC PARKING PROVIDED: 4 SP
VAN SPACES REQUIRED: 1 SP
VAN SPACES PROVIDED: 4 SP

LEGEND


- PROP. ASPHALT PAVEMENT
(SEE SHEET C-502 FOR X-SECTION)
- PRECAST PAVER BAND
(SEE ARCH PLAN FOR DETL)
- BRICK PAVER TYPE 1
(SEE ARCH PLAN FOR DETL)

NOTES:
THE BUILDING IS ACCESSIBLE FROM LOCUST DRIVE, SO NO FIRE LANES ARE REQUIRED.



Dewberry Engineers Inc.
8401 ARLINGTON BLVD.
FAIRFAX, VA 22031
703.849.0100 (PHONE)
703.206.0805 (FAX)

Town of Vienna
Town of Vienna Police Station
215 Center Street South
Vienna, VA
PERMIT SUBMISSION

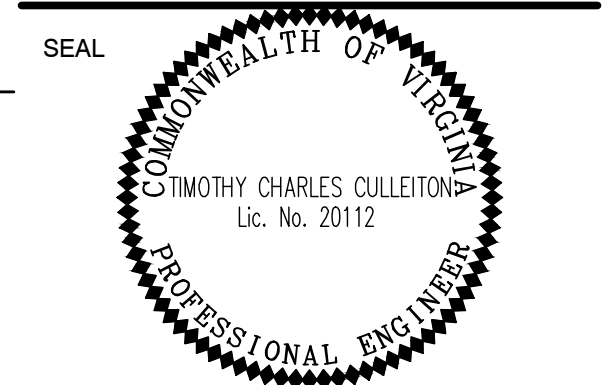

KEY PLAN

SCALE NORTH
SCALE IN FEET
1" = 20'
1 INCH
VCS-83

No.	DATE	BY	Description
-----	------	----	-------------

REVISIONS

DRAWN BY _____ KM

APPROVED BY _____ TC

CHECKED BY _____ RW

DATE _____ FEBRUARY 26, 2020

TITLE

SITE PLAN

PROJECT NO.

C-103

SHEET NO. C-103 OF