

1 2 3 4 5

E

D

C

B

A

KEYNOTES PER SHEET	
NOTE	DESCRIPTION
087100.31	RECESSED KNOX BOX W/ HINGED DOOR. SEE SPEC.




8401 Arlington Blvd.
Fairfax, VA 22031
703.694.9025


Town of Vienna
Town of Vienna Police Station
215 Centre Street South
Vienna, VA 22180
PERMIT SUBMISSION

SEAL

KEY PLAN

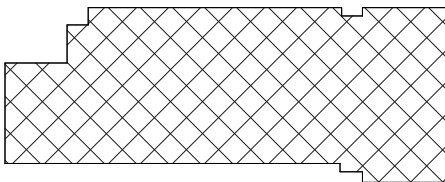

SCALE

 

REVISIONS

NO.	DESCRIPTION	DATE

DRAWN BY _____ EA
APPROVED BY _____ JW
CHECKED BY _____ RW
DATE _____ FEBRUARY 26, 2020


TITLE

**ARCHITECTURAL
SITE PLAN**

PROJECT NO. 50108541

AS-101


SHEET NO.

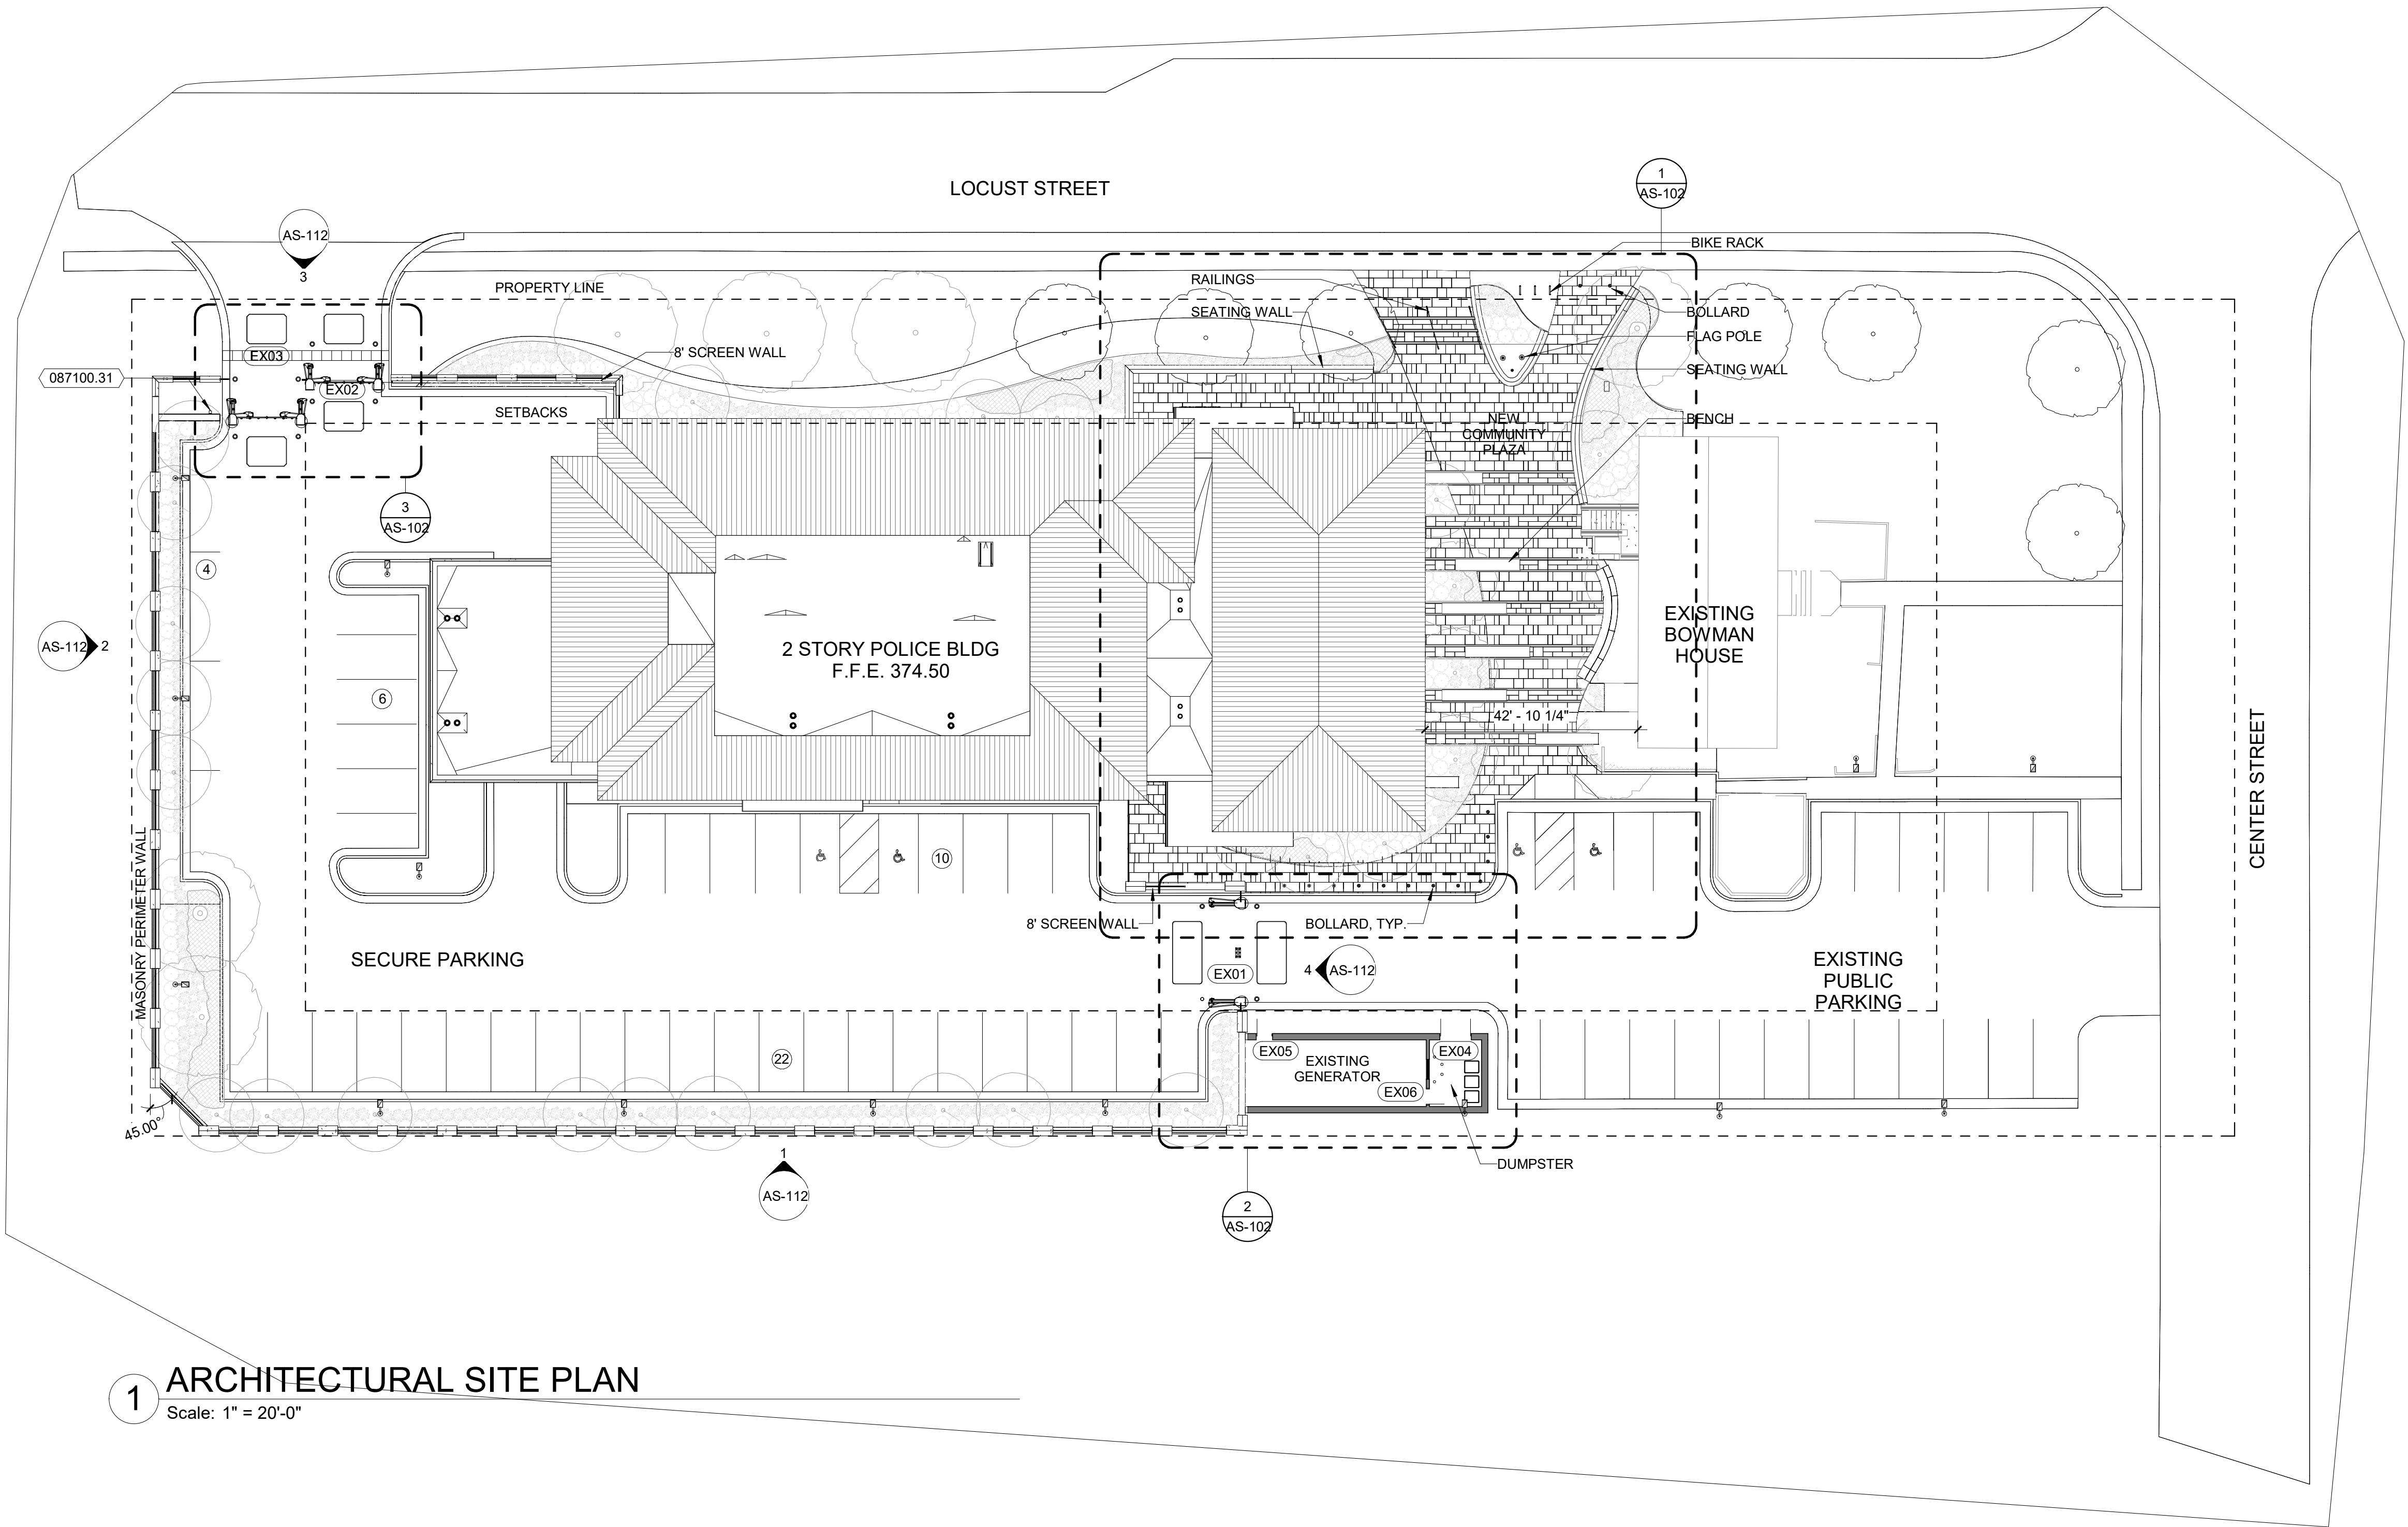

1 ARCHITECTURAL SITE PLAN
Scale: 1" = 20'-0"

5/7/2020 1:11:30 PM


E
D
C
B
A

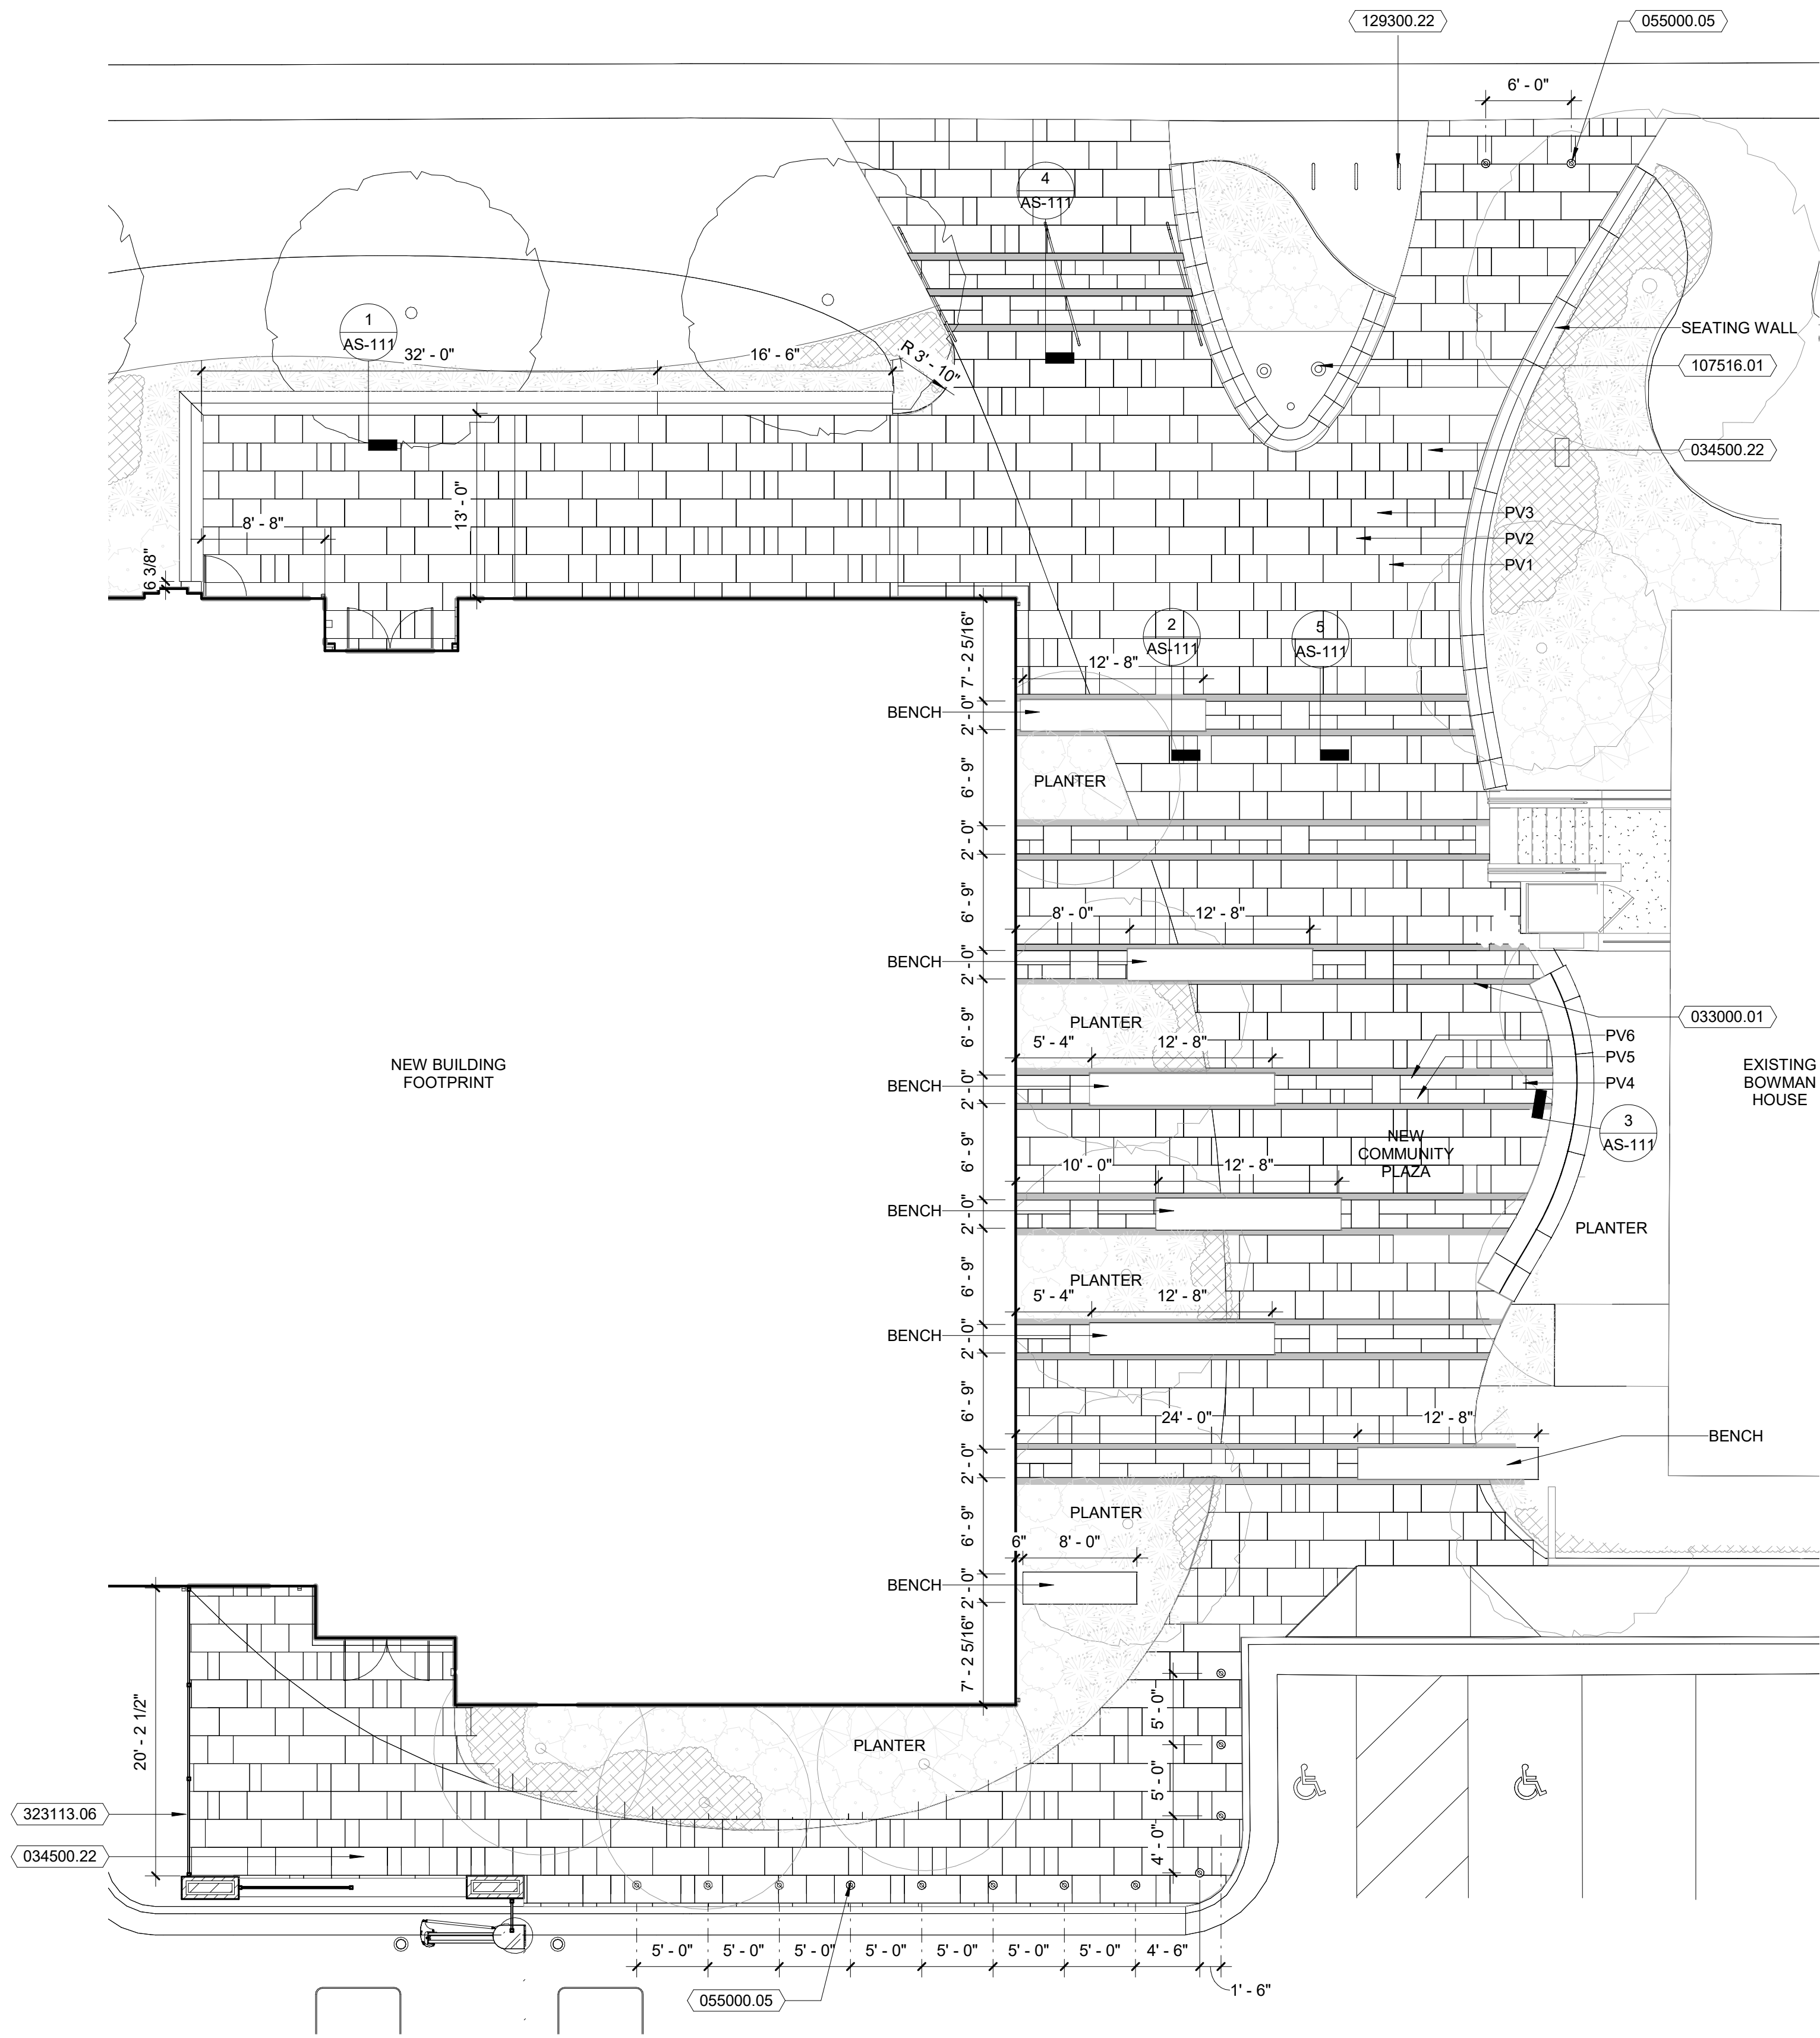


1 ARCHITECTURAL SITE PLAN - PLAZA
Scale: 1/8" = 1'-0"

PAVER LEGEND	
	PV1, 11 3/4" x 23 1/2" CHARCOAL
	PV2, 23 1/2" x 23 1/2" LIMESTONE
	PV3, 23 1/2" x 47 1/8" NATURAL
	PV4, 11 3/4" x 11 3/4" LIMESTONE GRAY (NARROW BANDING)
	PV5, 11 3/4" x 23 1/2" LIMESTONE GRAY (NARROW BANDING)
	PV6, 11 3/4" x 47 1/8" LIMESTONE GRAY (NARROW BANDING)

KEYNOTES PER SHEET	
NOTE	DESCRIPTION
033000.01	CAST-IN-PLACE CONCRETE
034500.22	PRECAST PAVER
055000.05	STEEL BOLLARD
107516.01	GROUND SET FLAGPOLES
129300.22	METAL PIPE BICYCLE RACK
323113.06	PRIVACY SLATS

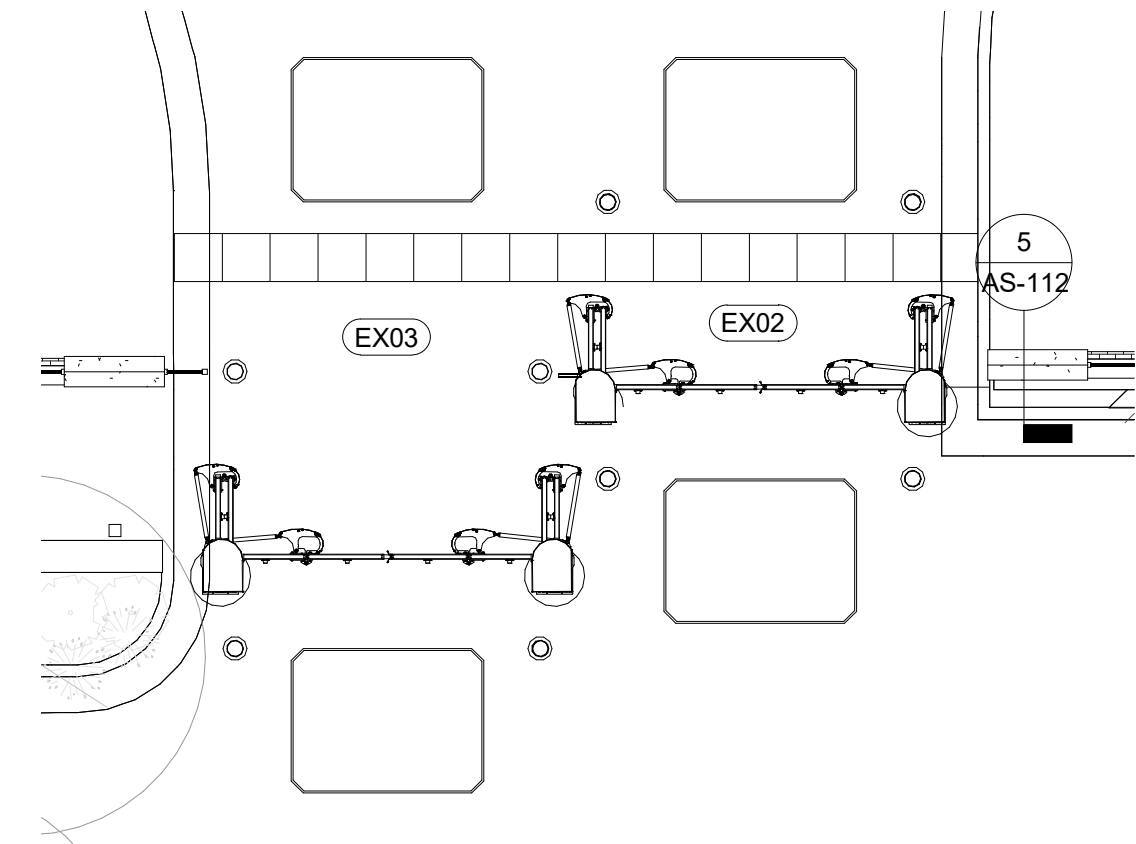

3 ARCHITECTURAL SITE PLAN - SECURITY GATES
Scale: 1/8" = 1'-0"

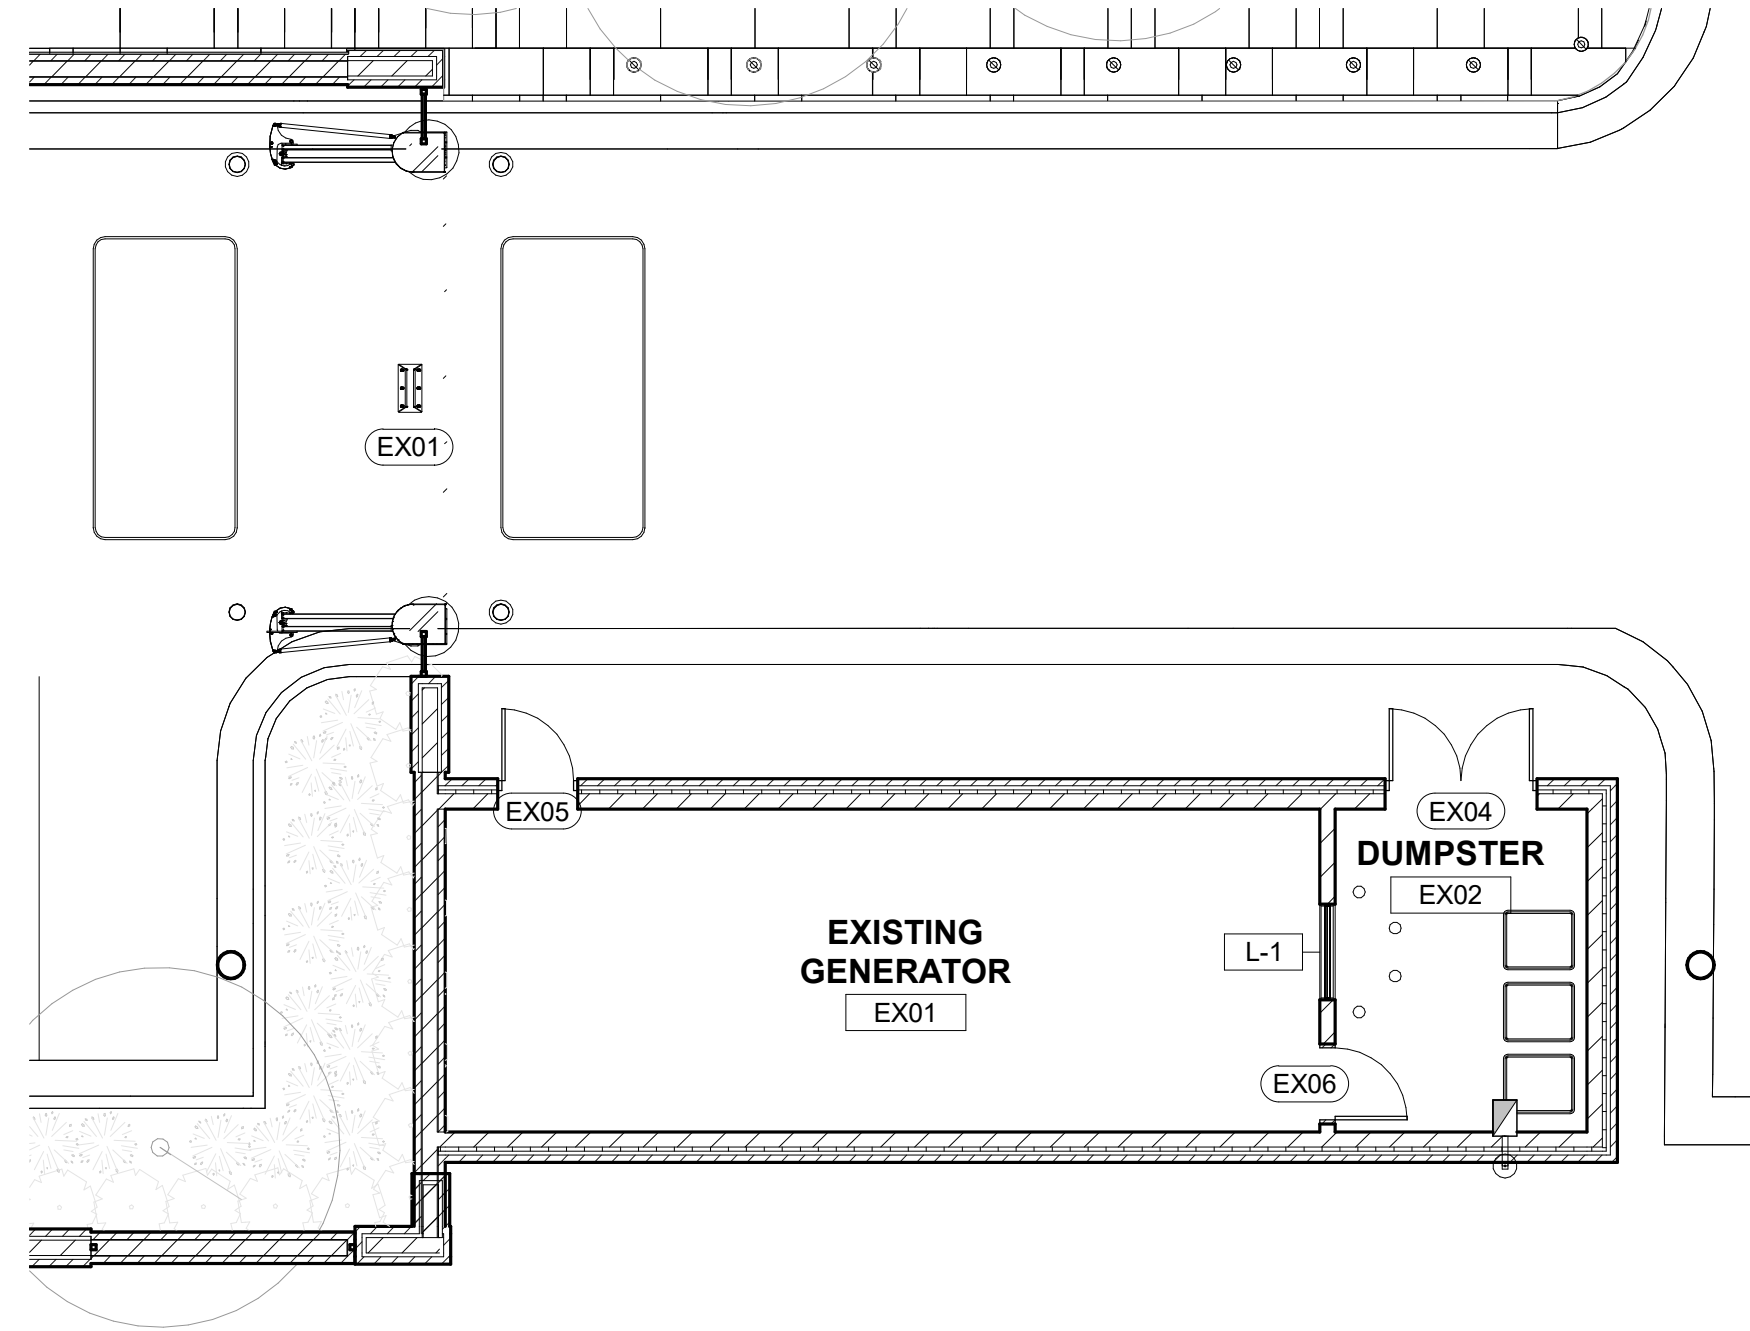

2 ARCHITECTURAL SITE PLAN - EXISTING GENERATOR
Scale: 1/8" = 1'-0"



8401 Arlington Blvd.
Fairfax, VA 22031
703.694.9025


Town of Vienna
Town of Vienna Police Station
215 Centre Street South
Vienna, VA 22180
PERMIT SUBMISSION

SEAL

KEY PLAN



SCALE

 

REVISIONS

NO.	DESCRIPTION	DATE

DRAWN BY _____ EA
APPROVED BY _____ JW
CHECKED BY _____ RW
DATE _____ FEBRUARY 26, 2020

TITLE

ARCHITECTURAL
SITE PLAN -
PLAZA

PROJECT NO. 50108541

AS-102

SHEET NO.