

5/4/2020 8:28:55 AM


E

D


C

B

A

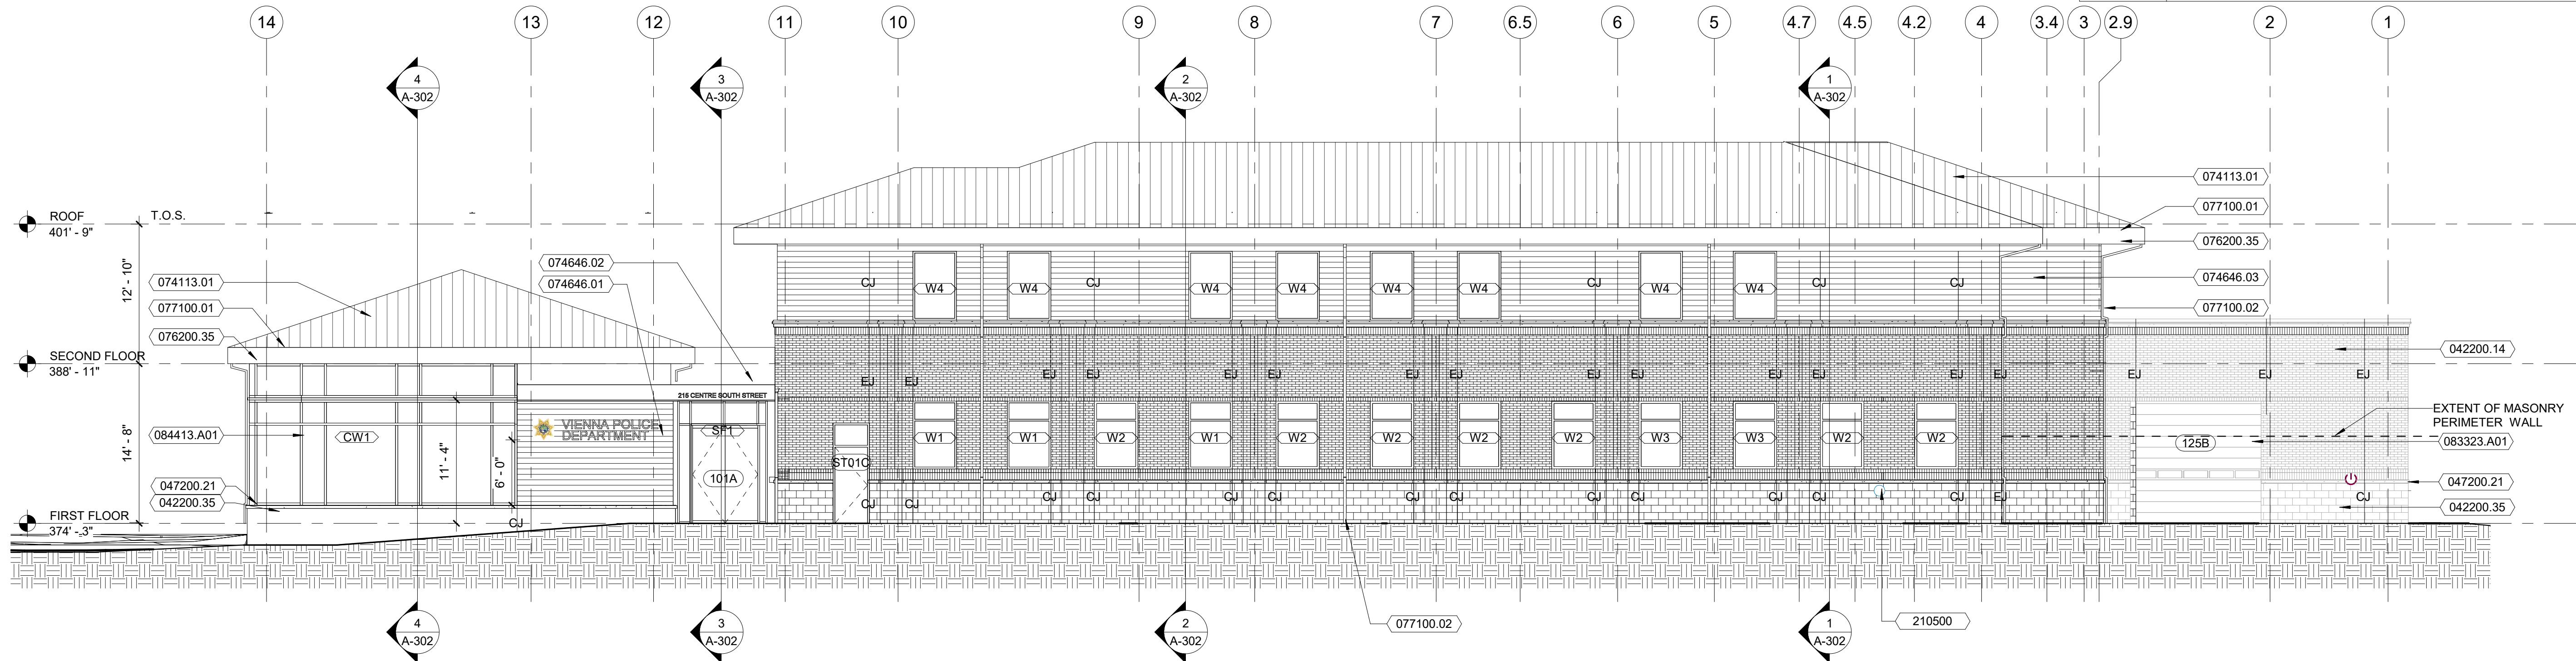

2 WEST ELEVATION
Scale: 1/8" = 1'-0"

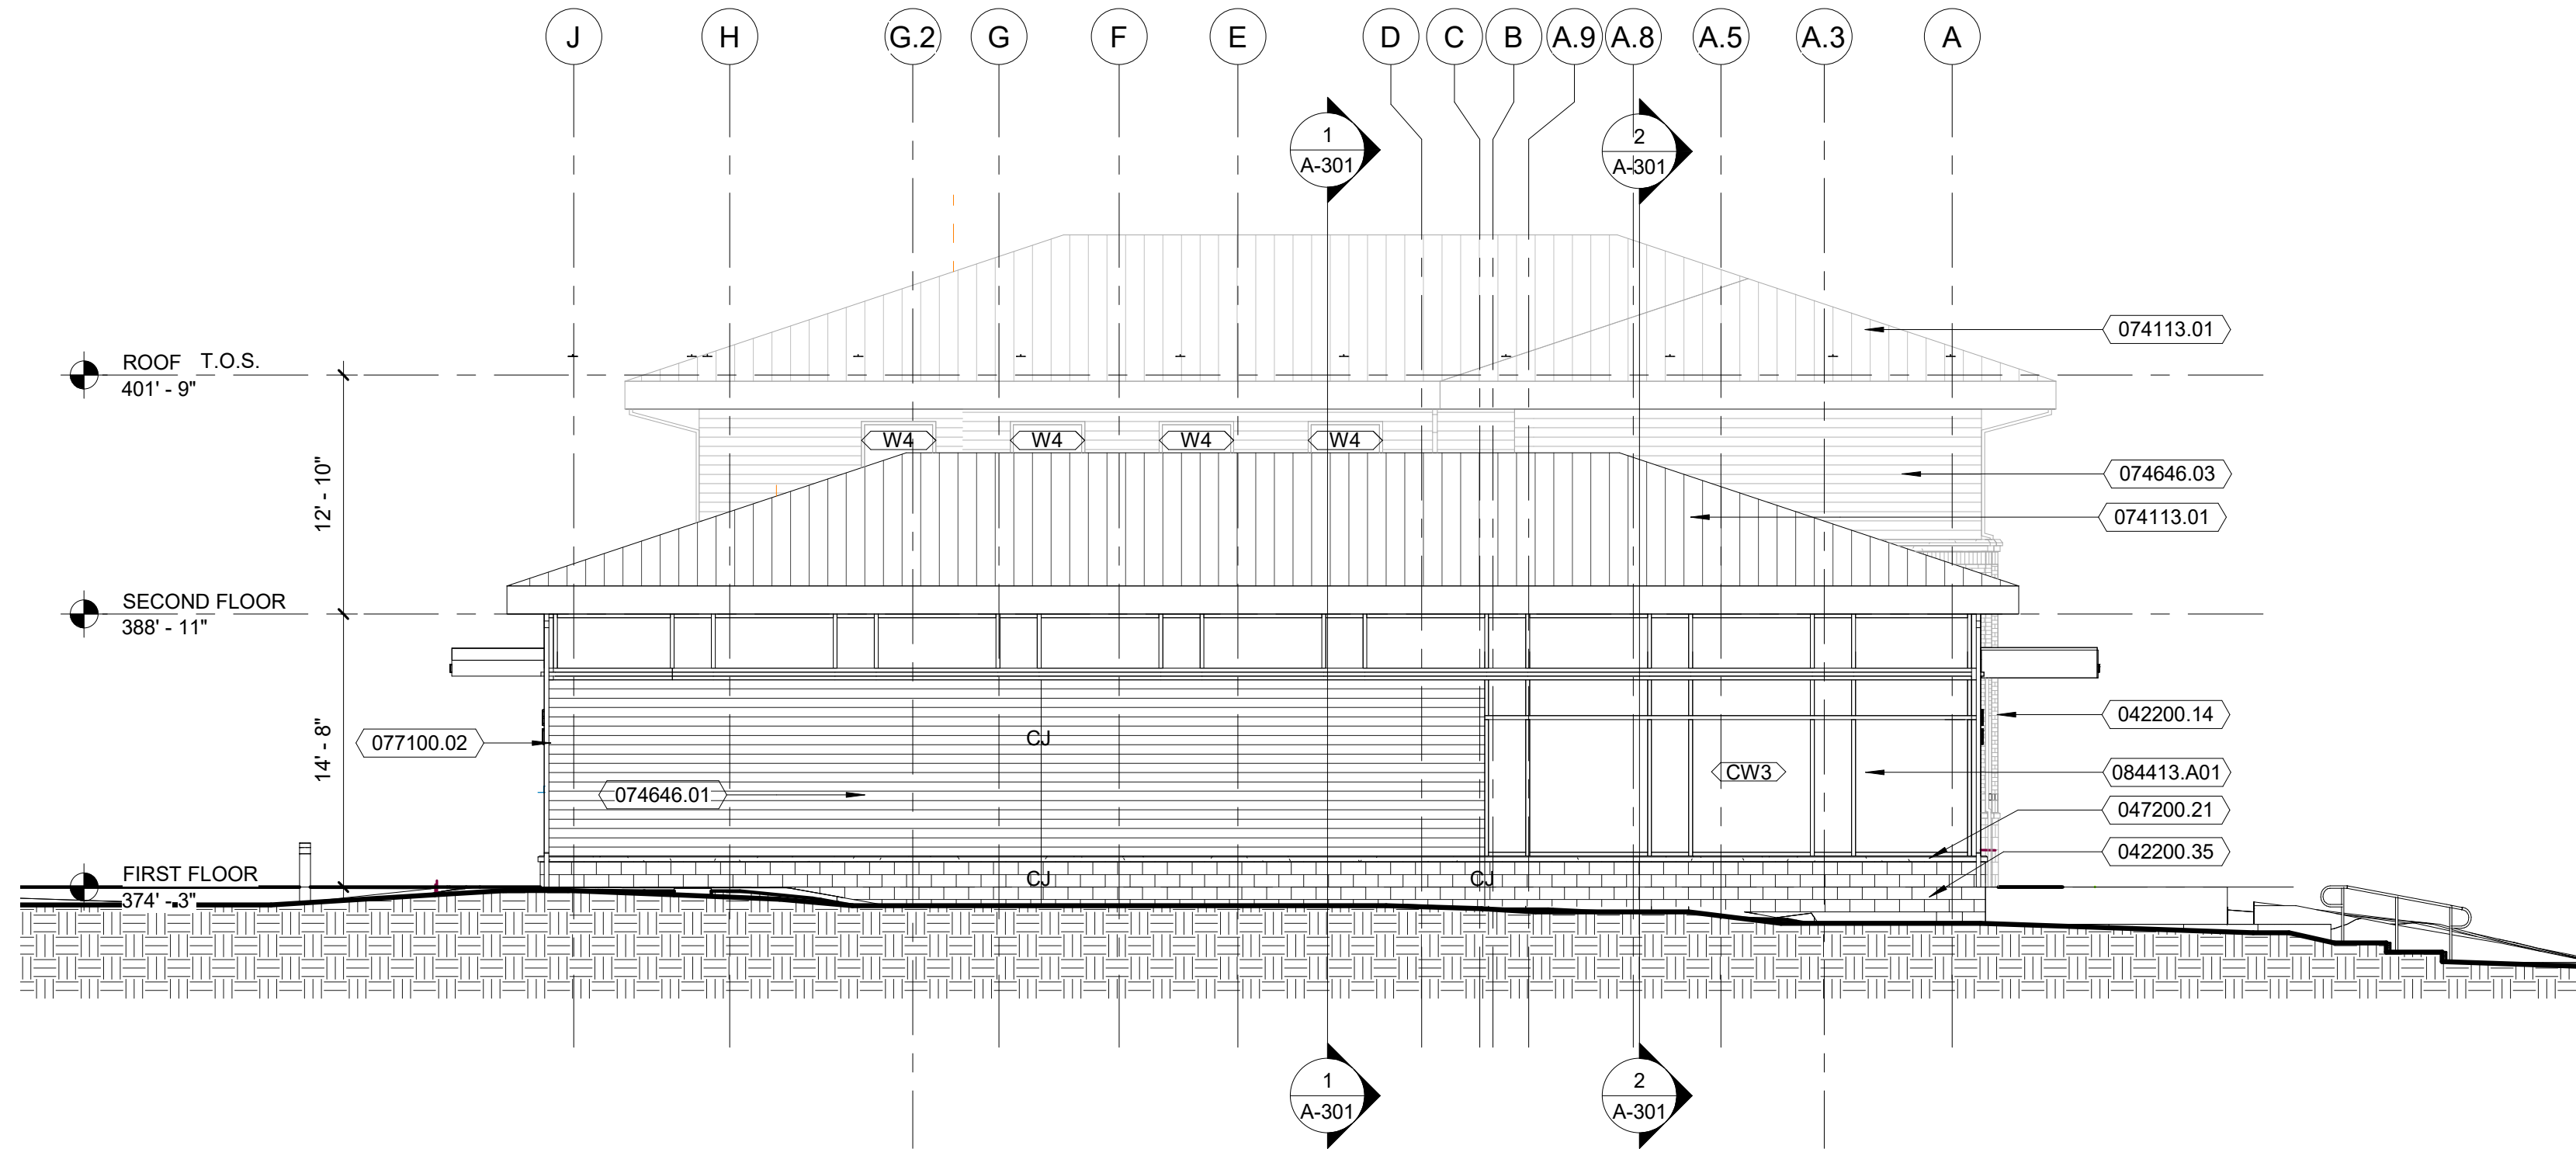

1 NORTH ELEVATION
Scale: 1/8" = 1'-0"

KEYNOTES PER SHEET	
NOTE	DESCRIPTION
042200.14	FACE BRICK
042200.35	4" DECORATIVE CMU
047200.21	CAST STONE SILL
074113.01	STANDING SEAM METAL ROOF
074646.01	FIBER - CEMENT CLADDING SYSTEM WITH WOOD FINISH AND HORIZONTAL BANDS
074646.02	FIBER - CEMENT CLADDING SYSTEM WITH SOLID COLOR AND SMOOTH FINISH
074646.03	FIBER - CEMENT CLADDING SYSTEM WITH SOLID COLOR AND HORIZONTAL BANDS
076200.35	FASCIA
077100.01	5" ROOF GUTTER
077100.02	2X3" DOWNSPOUT
083323.A01	OVERHEAD COILING DOOR
084413.A01	GLAZED ALUMINUM CURTAIN WALL
210500	FIRE DEPARTMENT CONNECTION




8401 Arlington Blvd.
Fairfax, VA 22031
703.694.9025

Town of Vienna
Town of Vienna Police Station
215 Centre Street South
Vienna, VA 22180
PERMIT SUBMISSION

SEAL

KEY PLAN

SCALE

 

REVISIONS

NO.	DESCRIPTION	DATE

DRAWN BY _____ EA
APPROVED BY _____ JW
CHECKED BY _____ RW
DATE _____ FEBRUARY 26, 2020

TITLE

EXTERIOR
ELEVATIONS

PROJECT NO. 50108541

A-201

SHEET NO.