



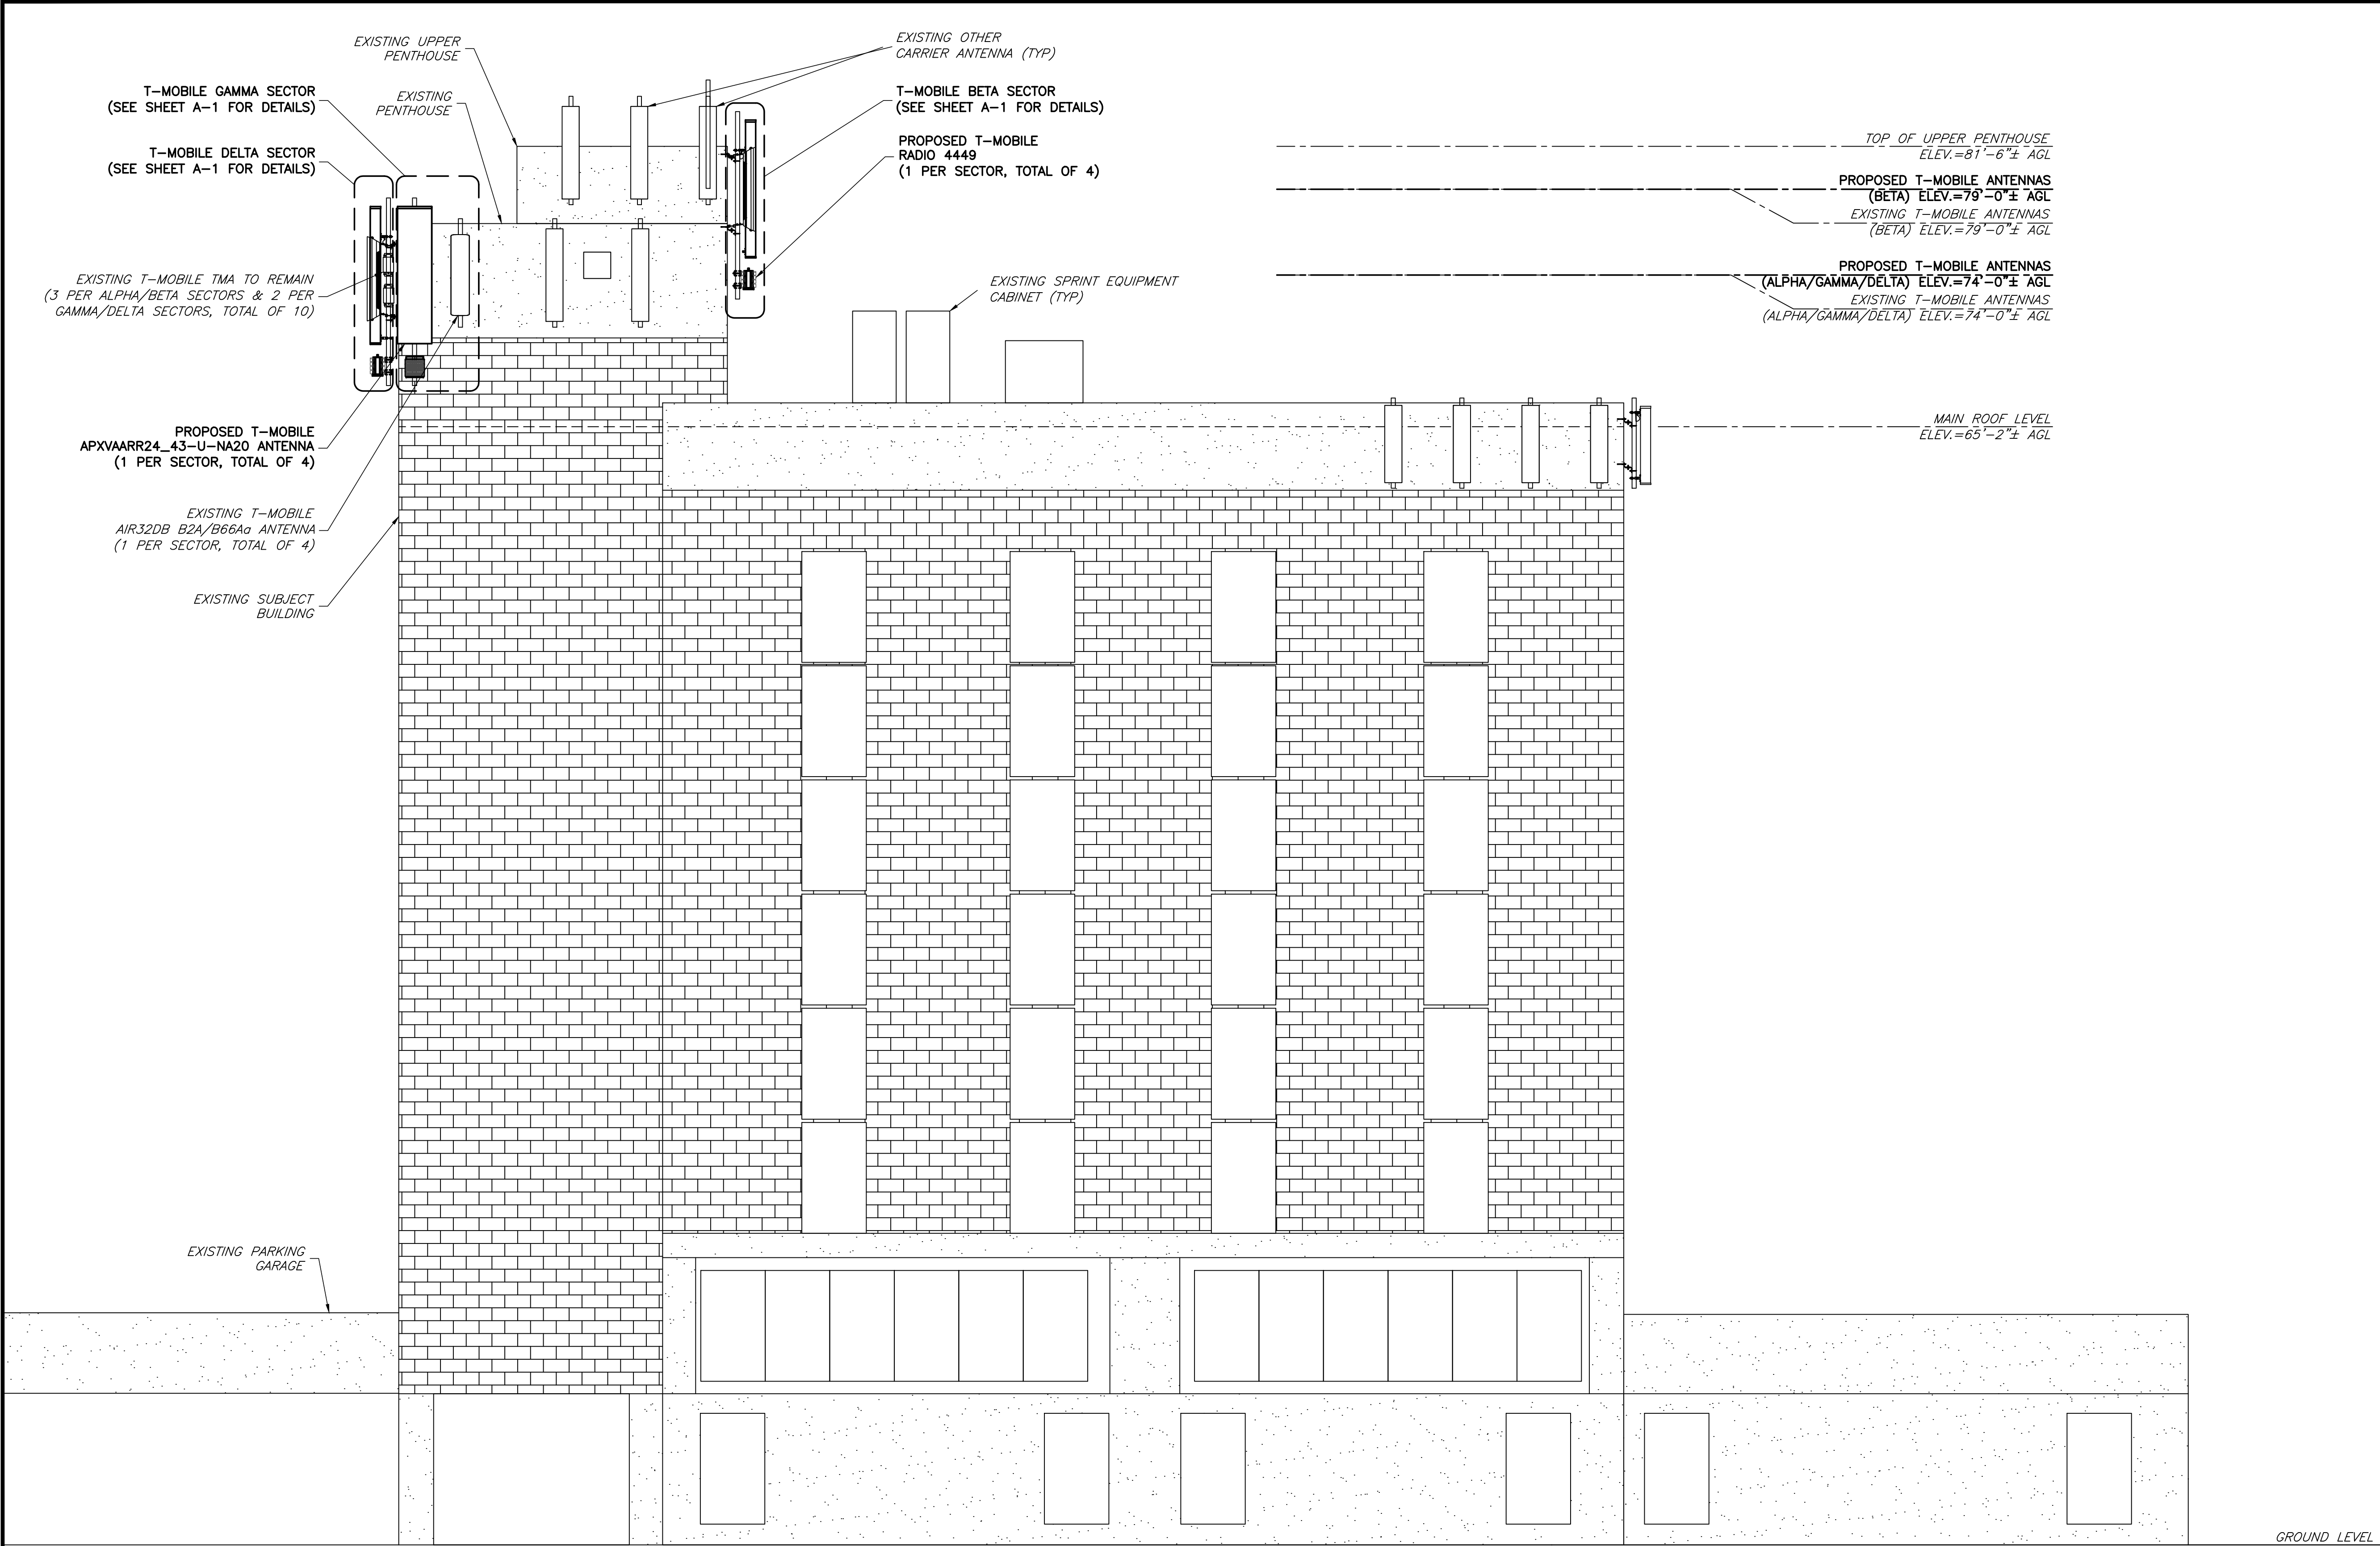

1 WEST ELEVATION
SCALE: 1" = 5' (22X34)
SCALE: 1" = 10' (11X17)

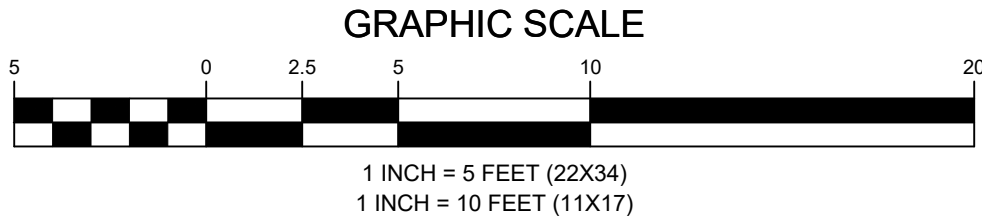

STRUCTURAL NOTE:
REFER TO THE PASSING STRUCTURAL ANALYSIS OF THE EXISTING BUILDING
WITH THE EXISTING AND PROPOSED LOADS PERFORMED BY NB+C.

NB+C PROJECT #: 100291.

APPLICANT	T-Mobile T-MOBILE NORTHEAST LLC 12050 BALTIMORE AVENUE BELTSVILLE, MD 20705 OFFICE: (240) 264-8600 FAX: (240) 264-8610																
ENGINEER	NB+C TOTALLY COMMITTED. NB+C ENGINEERING SERVICES, LLC. 6095 MARSHALEE DRIVE, SUITE 300 ELK RIDGE, MD 21075 (410) 712-7082																
SITE INFORMATION	7WAC050A WHITE OAK TOWER 301 MAPLE AVENUE WEST VIENNA, VA 22180 TOWN OF VIENNA																
DESIGN RECORD	<table><tr><th colspan="4">REVISIONS</th></tr><tr><td>1</td><td>08/27/20</td><td>REVISED PER COMMENTS</td><td>CAR</td></tr><tr><td>0</td><td>06/10/20</td><td>FINAL CDs</td><td>CAR</td></tr><tr><th>REV</th><th>DATE</th><th>DESCRIPTION</th><th>BY</th></tr></table>	REVISIONS				1	08/27/20	REVISED PER COMMENTS	CAR	0	06/10/20	FINAL CDs	CAR	REV	DATE	DESCRIPTION	BY
REVISIONS																	
1	08/27/20	REVISED PER COMMENTS	CAR														
0	06/10/20	FINAL CDs	CAR														
REV	DATE	DESCRIPTION	BY														
PROFESSIONAL STAMP																	
ENGINEER	TRENT TRAVIS SNARR, P.E. VIRGINIA PROFESSIONAL ENGINEER LICENSE #049978																
SHEET TITLE	WEST ELEVATION																
SHEET NUMBER	C-2																