


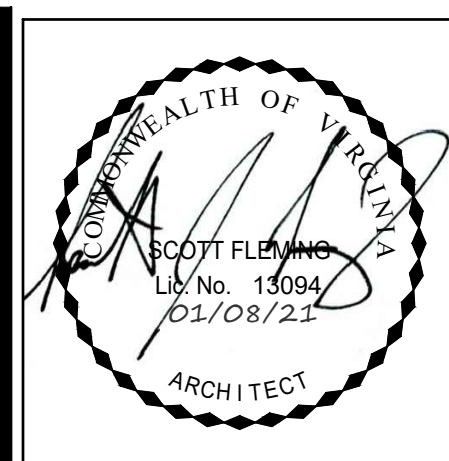

RUST | ORLING
ARCHITECTURE

1215 CAMERON STREET
ALEXANDRIA, VA 22314

T - 703.836.3205
F - 703.548.4779
admin@rustorling.com
www.rustorling.com

CADENCE AT PARK

VIENNA, VIRGINIA

20.014


REVISIONS	
DATE	DESCRIPTION

FOR PERMIT
01.08.21

ARCHITECTURAL
SITE PLAN AND
UNIT OPTION
MATRIX

SHEET NO.

A020

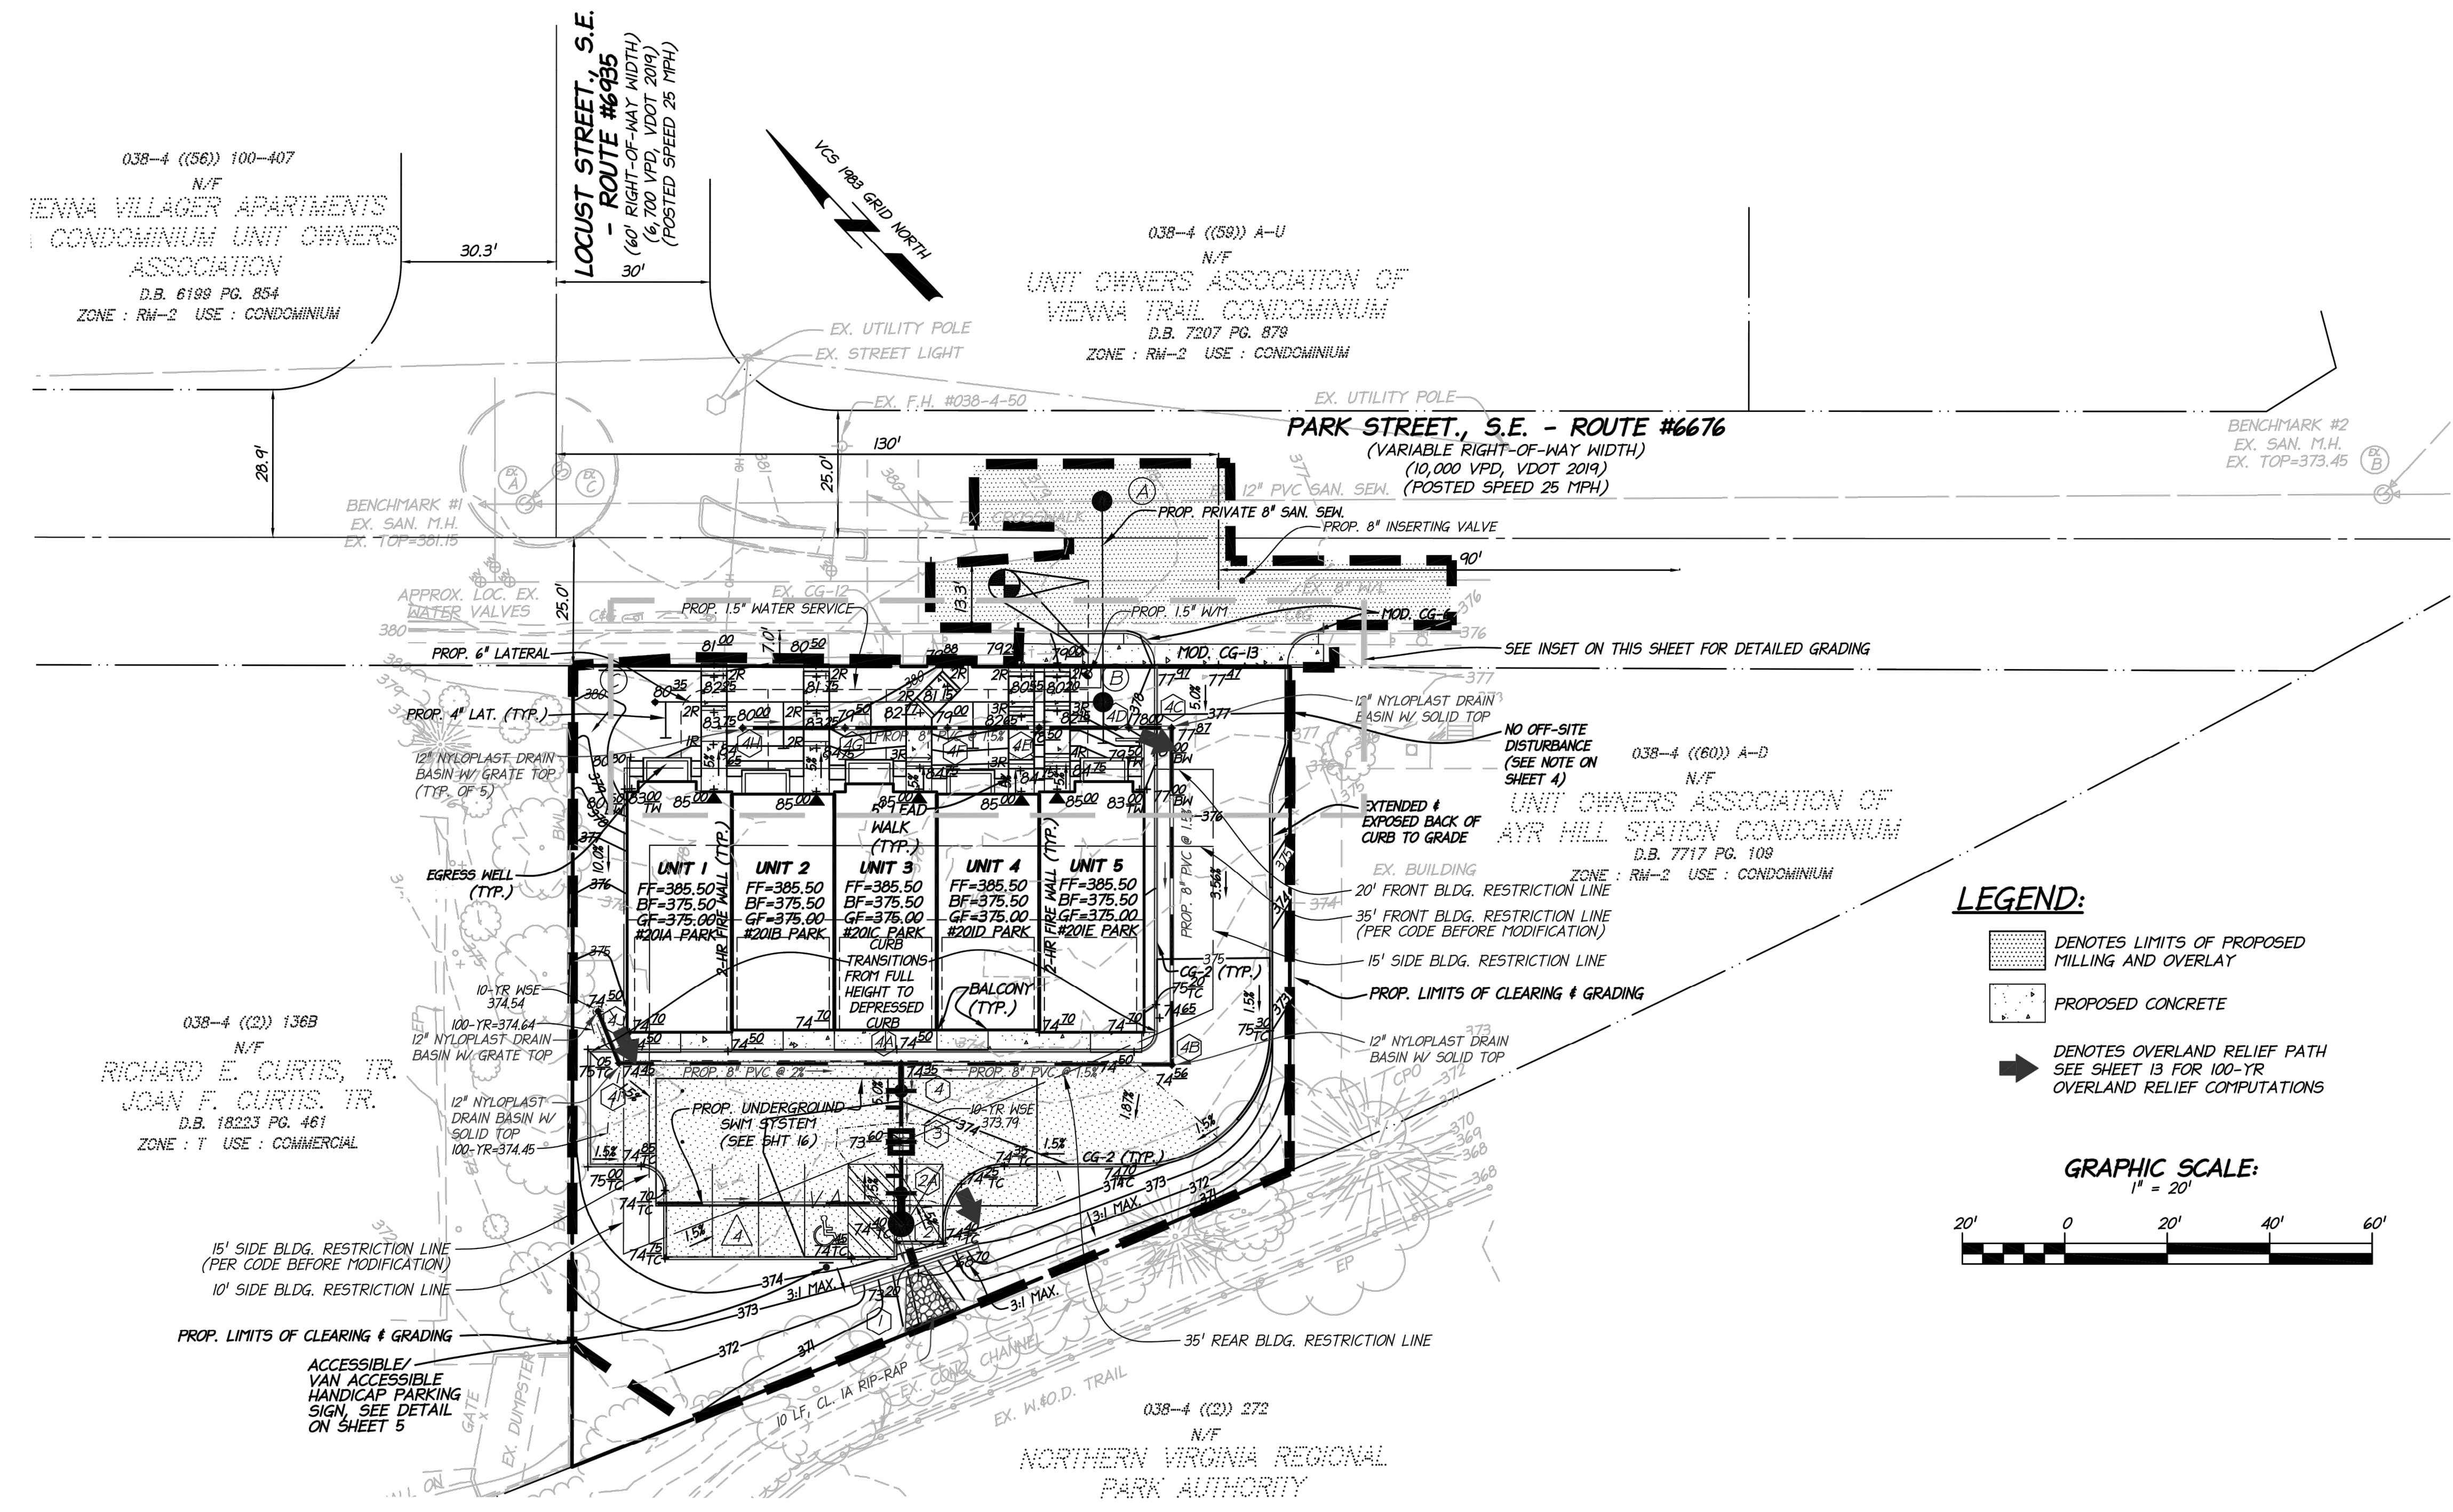

GENERAL NOTE: EXISTING AND PROPOSED CONDITIONS FOR PROJECT SITE AND SURROUNDING AREA SHOWN FOR REFERENCE ONLY. REFER TO CIVIL DRAWINGS FOR MORE INFORMATION.

NOTE: ALL UNITS ARE 20'-0" WIDE UNLESS NOTED OTHERWISE.

TOP OF EGRESS WELL WALLS TO BE 4" ABOVE FINISH GRADE. STEP ACCORDINGLY