



**RUST | ORLING**  
ARCHITECTURE

1215 CAMERON STREET  
ALEXANDRIA, VA  
22314

T - 703.836.3205  
F - 703.548.4779  
admin@rustorling.com  
www.rustorling.com



Field & Tung  
Structural Engineers  
1210 18th Street NW  
Third Floor  
Washington, DC 20036  
202.760.2270

**CADENCE AT PARK**  
VIENNA, VIRGINIA

20.014

REVISIONS


DATE	DESCRIPTION
02.08.21	PERMIT REVISION #1

FOR PERMIT  
01.21.21

**UNIT C ALT. FRAMING PLANS**


SHEET NO.

**S105**

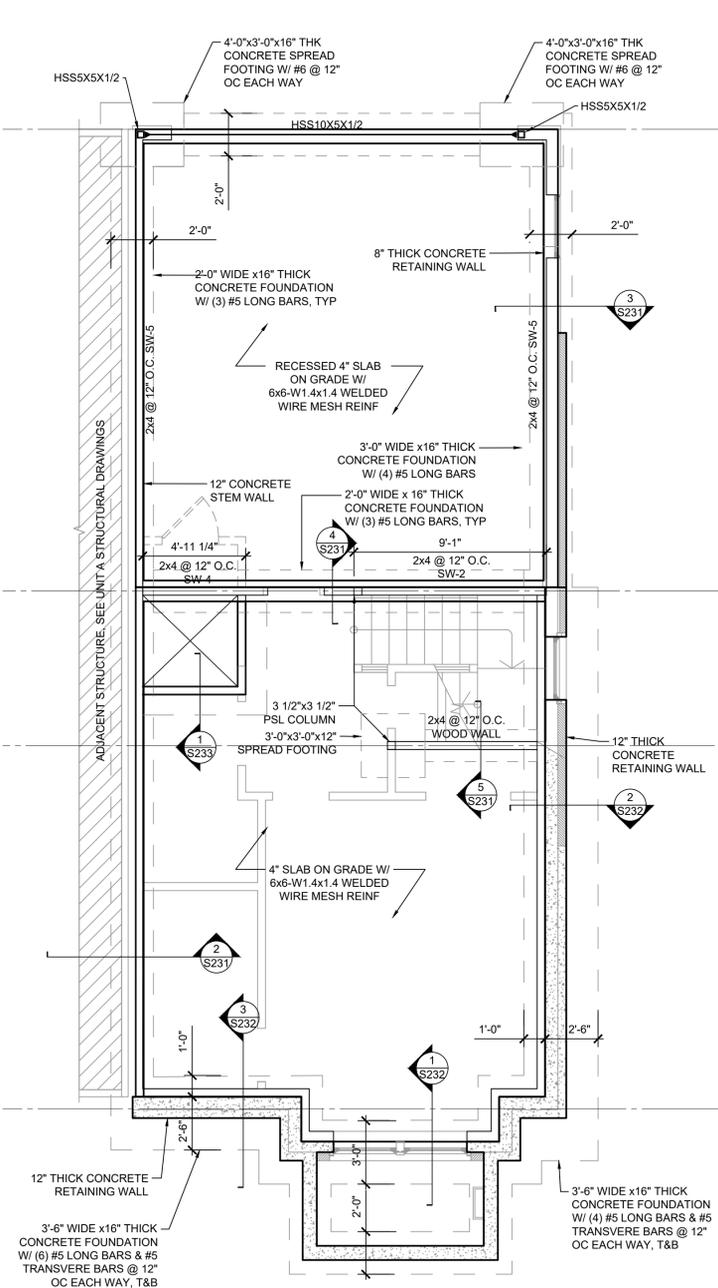


**1**  
S105  
**UNIT C ALT. FOUNDATION PLAN**  
1/4"=1'-0"

- PLAN NOTES:
- SOIL ALLOWABLE BEARING PRESSURE 2000 PSI.
  - VERIFY ALL DIMENSIONS AND EXISTING CONDITIONS AND OPENINGS WITH ARCH / MECH DWGS.
  - REFERENCE ARCH / MEP DRAWINGS FOR ADDITIONAL DIMENSIONS, DEMOLITION, FINISHES, ETC AND INFORMATION NOT SHOWN TO COORDINATE STRUCTURAL WORK.
  - INSTALL TEMPORARY SHORING AND BRACING AS REQUIRED TO MAINTAIN INTEGRITY OF STRUCTURE. NECESSARY TEMPORARY SUPPORTS ARE NOT LIMITED TO SUGGESTED LOCATIONS AND CONFIGURATION SHOWN IN DOCUMENTS.

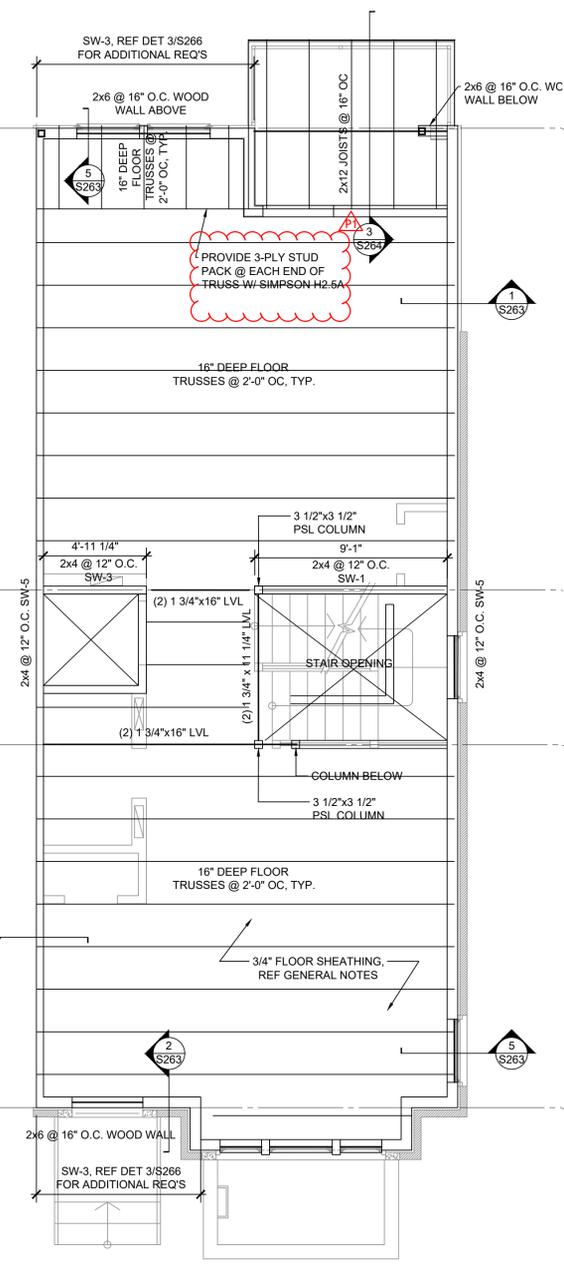


**2**  
S105  
**UNIT C FIRST FLOOR ALT FRAMING PLAN**  
1/4"=1'-0"

- PLAN NOTES:
- VERIFY ALL DIMENSIONS AND EXISTING CONDITIONS AND OPENINGS WITH ARCH / MECH DWGS.
  - REFERENCE ARCH / MEP DRAWINGS FOR ADDITIONAL DIMENSIONS, DEMOLITION, FINISHES, ETC AND INFORMATION NOT SHOWN TO COORDINATE STRUCTURAL WORK.
  - INSTALL TEMPORARY SHORING AND BRACING AS REQUIRED TO MAINTAIN INTEGRITY OF STRUCTURE. NECESSARY TEMPORARY SUPPORTS ARE NOT LIMITED TO SUGGESTED LOCATIONS AND CONFIGURATION SHOWN IN DOCUMENTS.

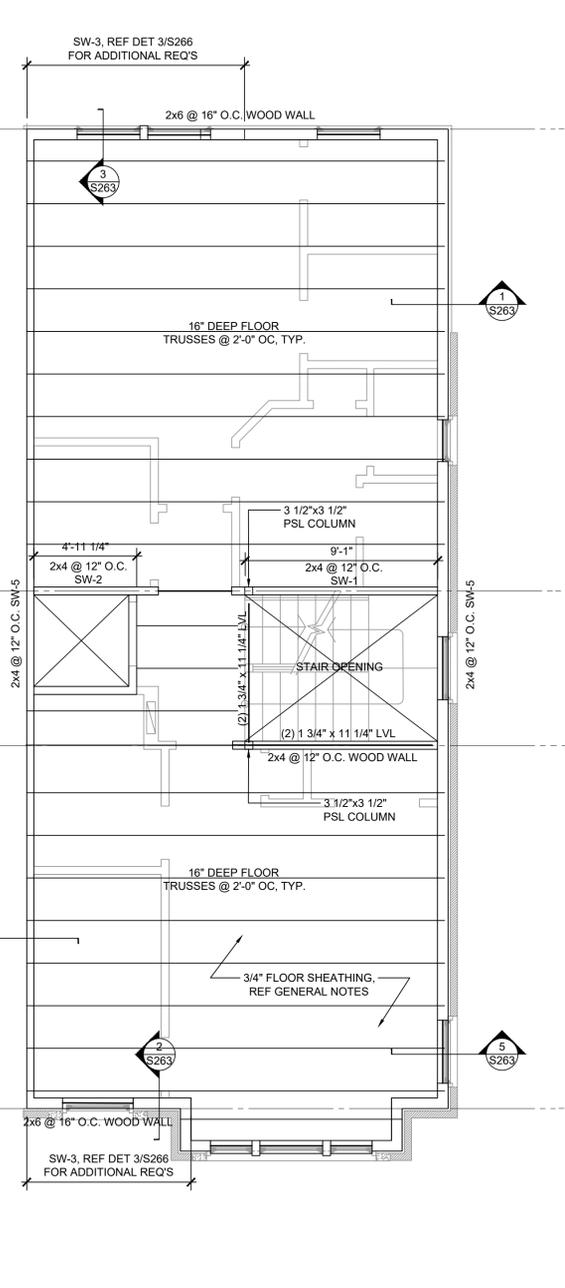

**3**  
S105  
**UNIT C SECOND FLOOR ALT. FRAMING PLAN**  
1/4"=1'-0"

- PLAN NOTES:
- VERIFY ALL DIMENSIONS AND EXISTING CONDITIONS AND OPENINGS WITH ARCH / MECH DWGS.
  - REFERENCE ARCH / MEP DRAWINGS FOR ADDITIONAL DIMENSIONS, DEMOLITION, FINISHES, ETC AND INFORMATION NOT SHOWN TO COORDINATE STRUCTURAL WORK.
  - INSTALL TEMPORARY SHORING AND BRACING AS REQUIRED TO MAINTAIN INTEGRITY OF STRUCTURE. NECESSARY TEMPORARY SUPPORTS ARE NOT LIMITED TO SUGGESTED LOCATIONS AND CONFIGURATION SHOWN IN DOCUMENTS.

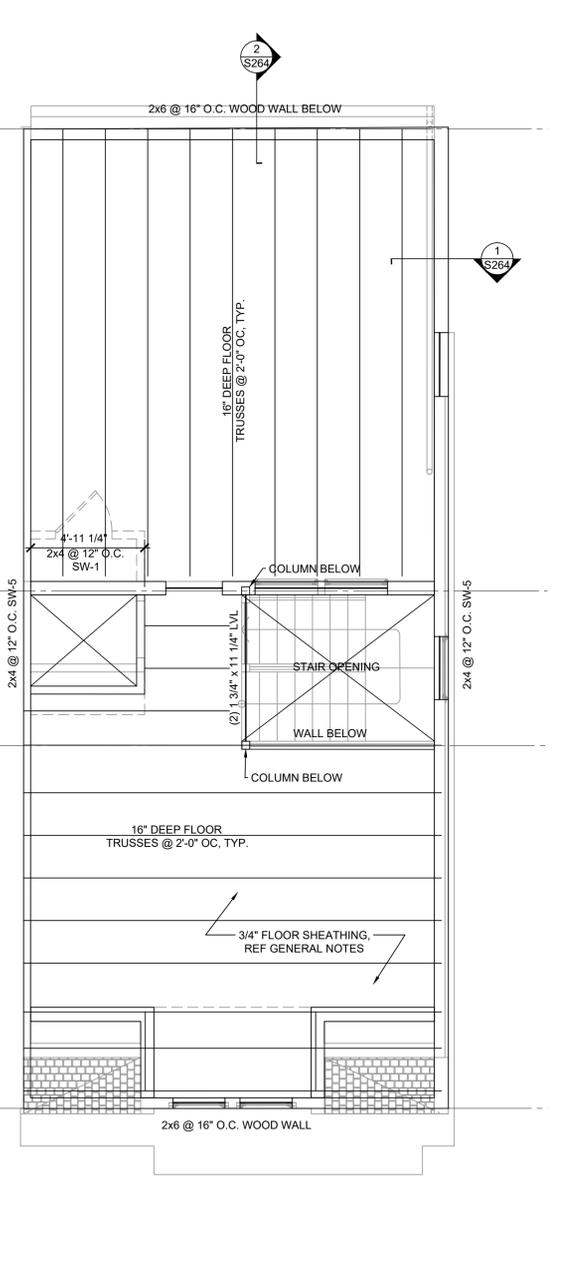

**4**  
S105  
**UNIT C THIRD FLOOR ALT. FRAMING PLAN**  
1/4"=1'-0"

- PLAN NOTES:
- VERIFY ALL DIMENSIONS AND EXISTING CONDITIONS AND OPENINGS WITH ARCH / MECH DWGS.
  - REFERENCE ARCH / MEP DRAWINGS FOR ADDITIONAL DIMENSIONS, DEMOLITION, FINISHES, ETC AND INFORMATION NOT SHOWN TO COORDINATE STRUCTURAL WORK.
  - INSTALL TEMPORARY SHORING AND BRACING AS REQUIRED TO MAINTAIN INTEGRITY OF STRUCTURE. NECESSARY TEMPORARY SUPPORTS ARE NOT LIMITED TO SUGGESTED LOCATIONS AND CONFIGURATION SHOWN IN DOCUMENTS.