

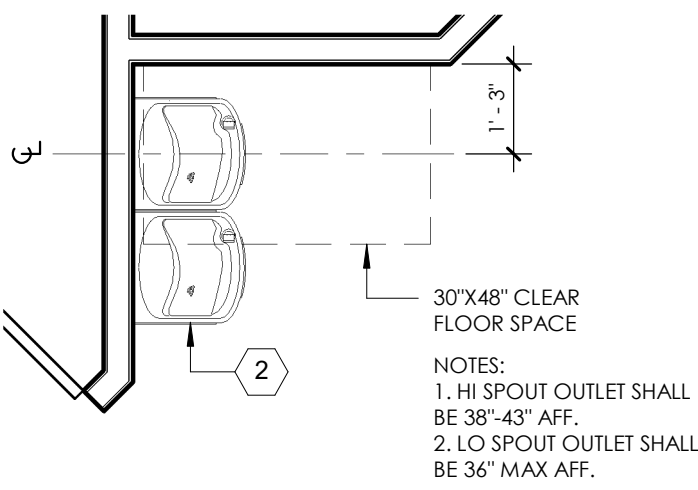



ACCESSORIES SCHEDULE	
①	SIDE WALL GRAB BAR
②	VERTICAL GRAB BAR
③	REAR WALL GRAB BAR
④	TOILET PAPER DISPENSER
⑤	MIRROR
⑥	56" X 60" TOILET CLEAR SPACE
⑦	30" X 48" LAVATORY CLEAR SPACE
⑧	30" X 48" CLEAR SPACE
⑨	54" X 60" DOOR CLEAR SPACE
⑩	60" TURNING CIRCLE
⑪	PAPER TOWEL DISPENSER
⑫	SOAP DISPENSER
⑬	LATCH APPROACH, PUSH SIDE DOOR CLEAR SPACE
⑭	FRONT APPROACH DOOR CLEAR SPACE
⑮	PUSH SIDE DOOR CLEARANCE
⑯	FINISH WALL FULL HEIGHT - REF TILE SCHEDULE A3.1.1

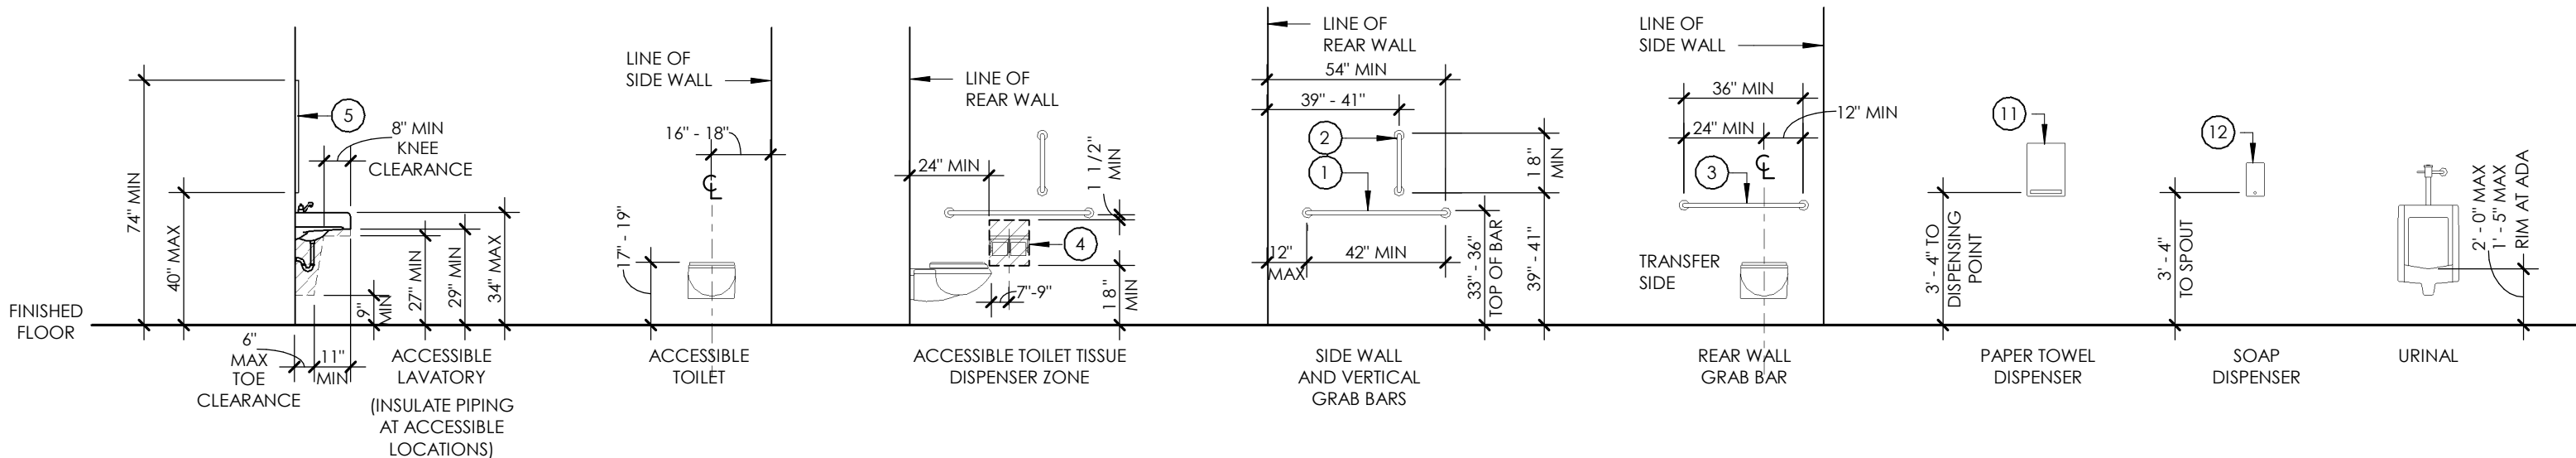


4 ACCESSIBLE "HI-LO" DRINKING FOUNTAIN

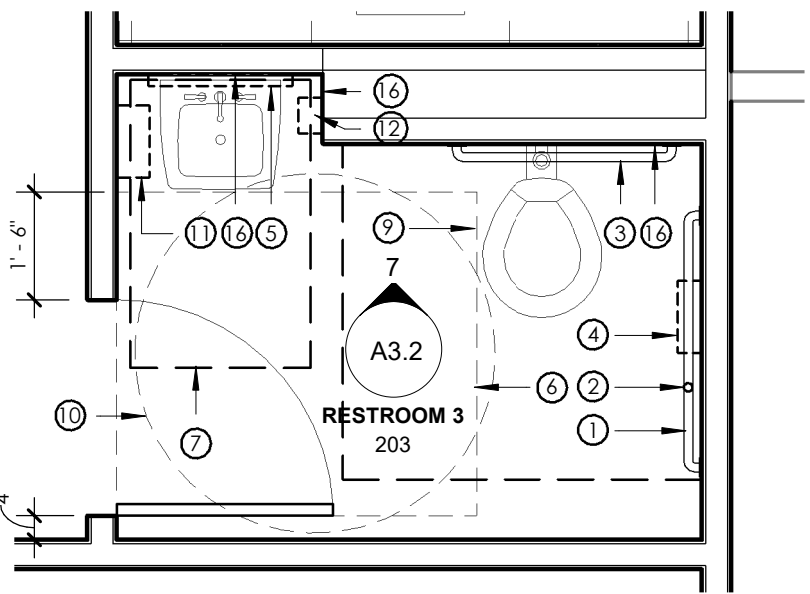


3 RESTROOM 3

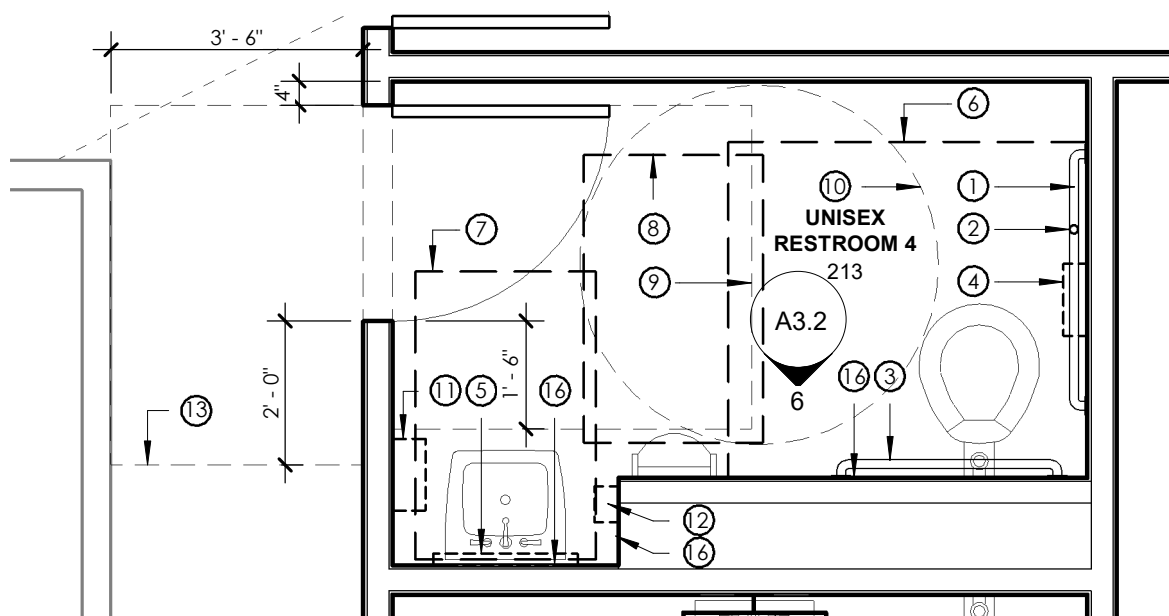

2 UNISEX RESTROOM 4

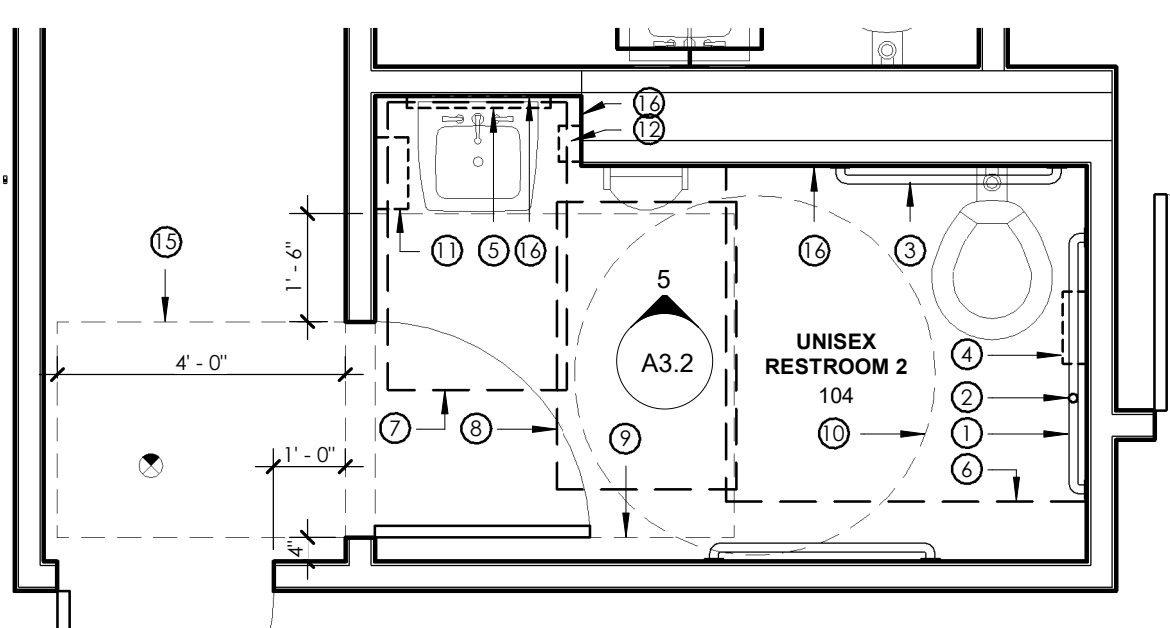


1 UNISEX RESTROOM 2

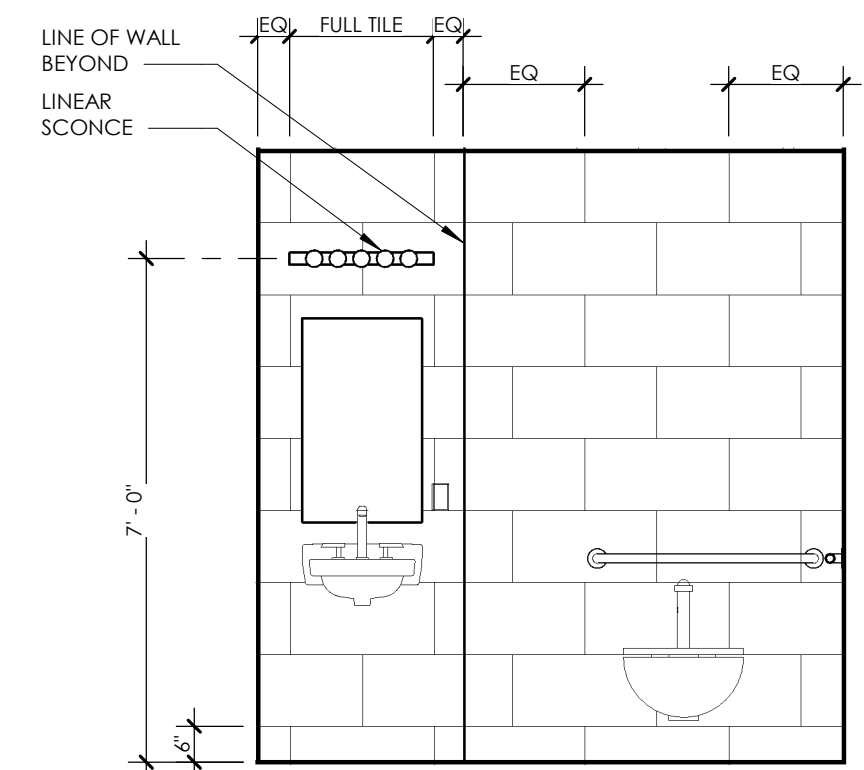


7 RESTROOM 3

3/8" = 1'-0" NOTES: 1. TILE FULL WET WALL.
2. SEE ACCESSORIES ELEVATIONS THIS SHEET FOR MOUNTING HEIGHTS.

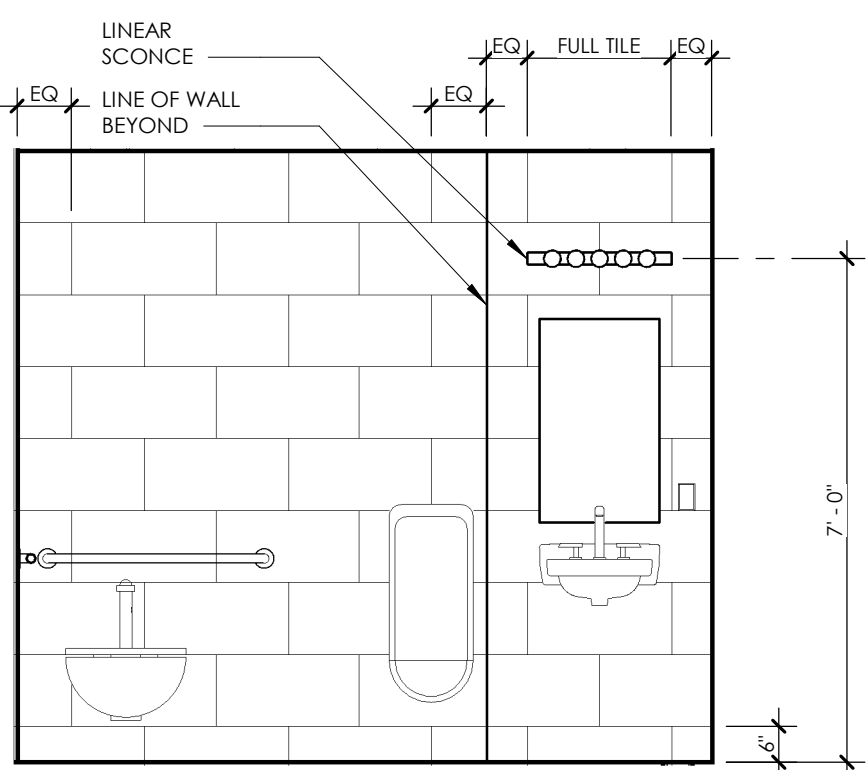

6 UNISEX RESTROOM 4


3/8" = 1'-0" NOTES: 1. TILE FULL WET WALL.
2. SEE ACCESSORIES ELEVATIONS THIS SHEET FOR MOUNTING HEIGHTS.

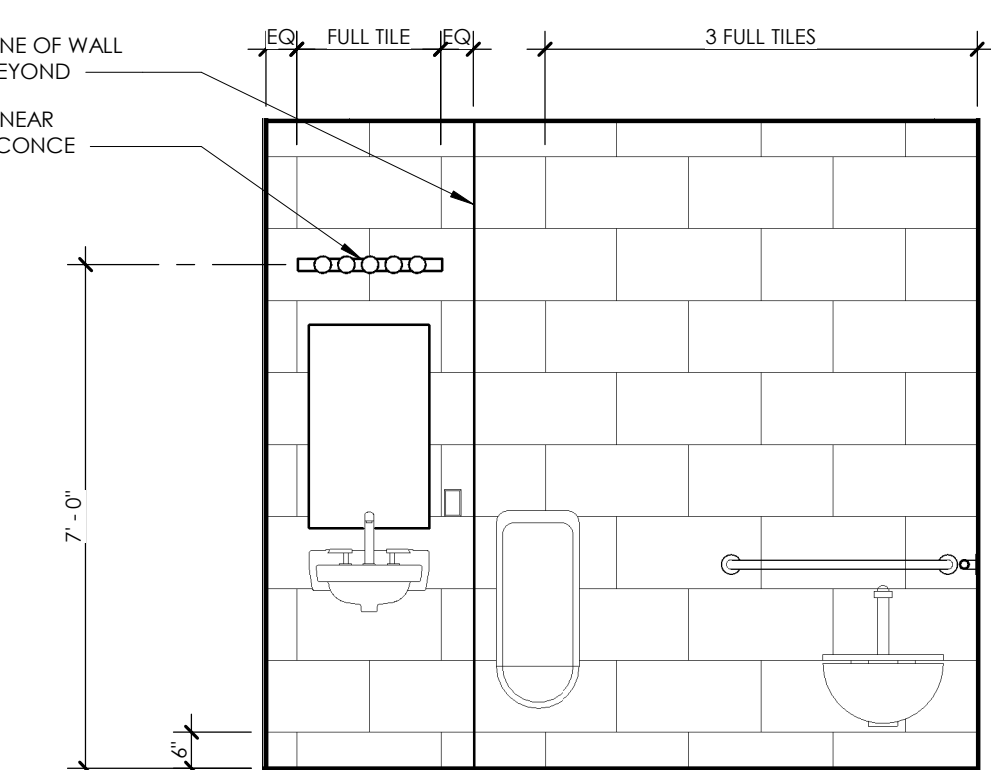

5 UNISEX RESTROOM 2

3/8" = 1'-0" NOTES: 1. TILE FULL WET WALL.
2. SEE ACCESSORIES ELEVATIONS THIS SHEET FOR MOUNTING HEIGHTS.

LOUVER SCHEDULE							
MARK	HEIGHT	WIDTH	HEAD DETAIL	JAMB DETAIL	SILL DETAIL	COMMENTS	INSECT/BIRD SCREEN
L1-1	1'-0"	1'-0"	A3.4/8	A3.4/7	A3.4/8	SEE MECH DWGS FOR FREE AREA REQUIREMENT	Yes
L1-1	1'-0"	1'-0"	A3.4/8	A3.4/7	A3.4/8	SEE MECH DWGS FOR FREE AREA REQUIREMENT	Yes
L1-1	1'-0"	1'-0"	A3.4/8	A3.4/7	A3.4/8	MOUNT ABOVE CLOSET AT EXISTING LOUVER LOCATION. SEE MECH DWGS FOR FREE AREA REQUIREMENT	Yes
L1-2	1'-0"	1'-0"	A3.4/8	A3.4/7	A3.4/8	MOUNT ABOVE EXISTING WINDOW. REF MECH DWGS FOR FREE AREA REQUIREMENT	Yes

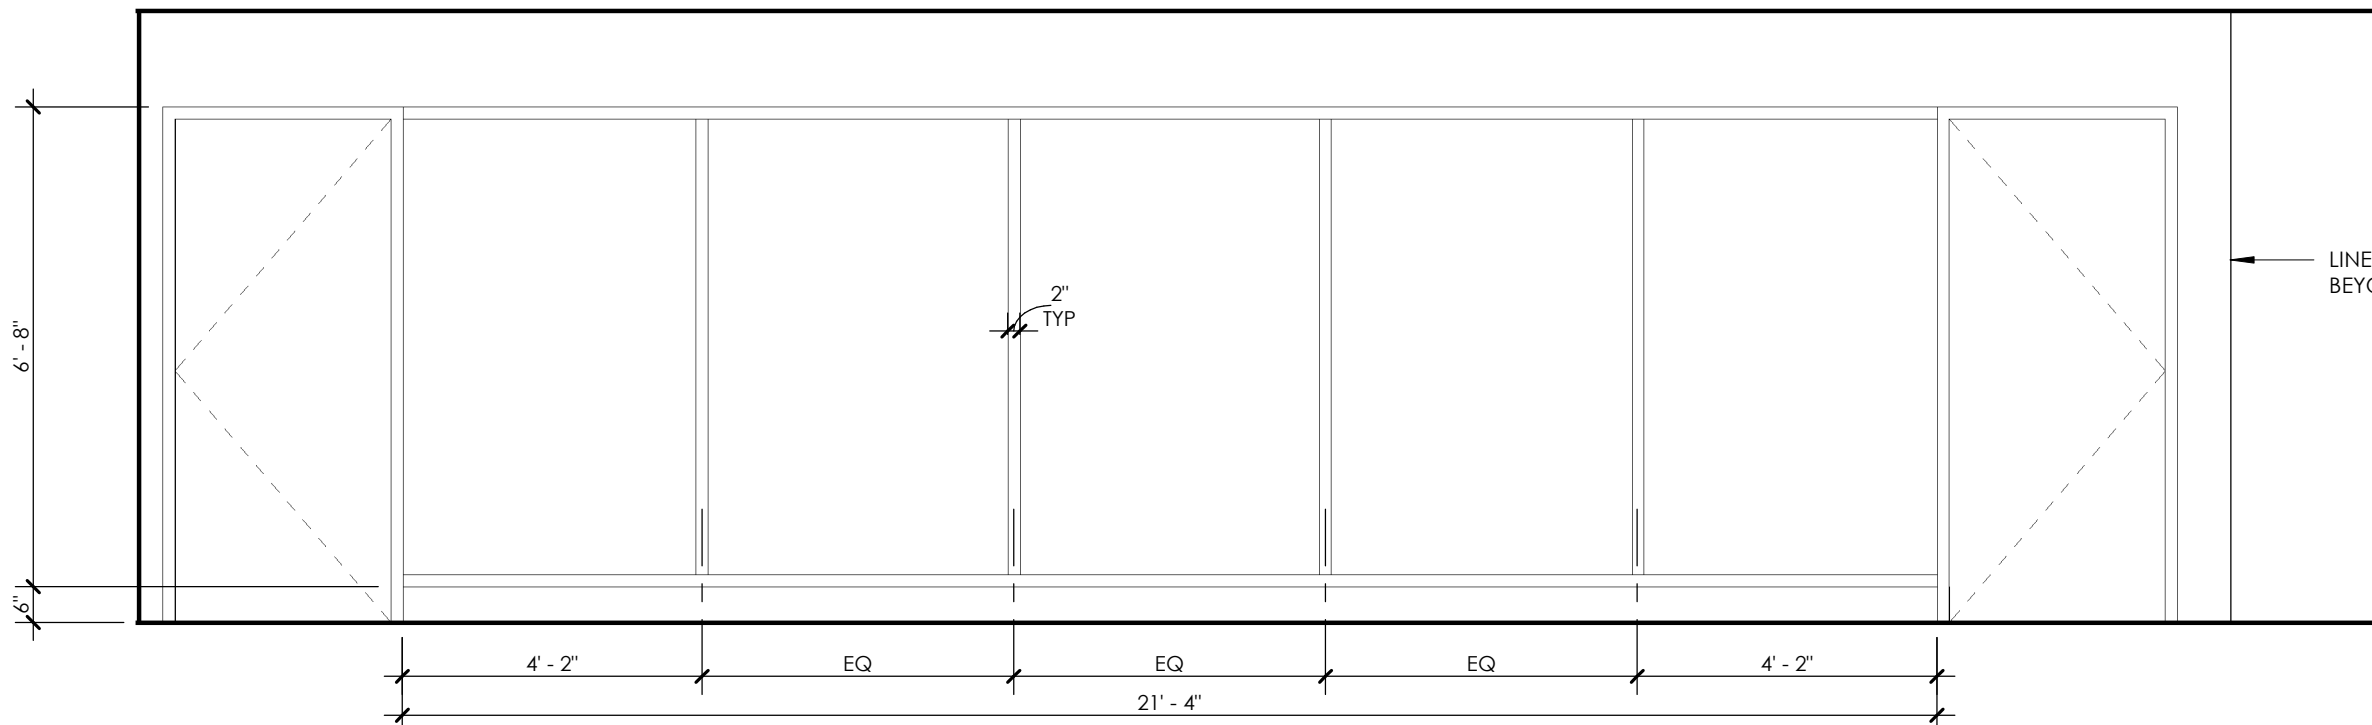

8 BORROWED LITES AT CONFERENCE ROOM

3/8" = 1'-0" NOTE: ALL GLASS TO BE TEMPERED, ALL FRAMES TO BE HOLLOW METAL, PAINTED TO MATCH DOOR FRAMES.

Technical drawing of a door and side lite assembly.

The top portion is a side elevation view. It shows a door with a side lite. Dimensions are indicated: **WIDTH** for the door, **HEIGHT AFF** for the door height, and a **5'** dimension for the side lite. A note points to the door width: **REF DOOR SCHEDULE FOR DOOR WIDTH**.

The bottom portion is a floor plan view. It shows the door and side lite layout. The side lite is labeled **SL4-X**. The drawing is labeled **FLOOR PLAN DESIGNATION** and **FLOOR PLAN GRAPHICS**.

SIDE LITES SCHEDULE							
TYPE	MARK	HEIGHT	WIDTH	GLASS TYPE	FRAME TYPE	HEIGHT AFF	REMARKS
SL4	01	6' - 8"	2' - 6"	TEMPERED	HM	7' - 2"	PAINTED TO MATCH DOOR FRAMES
SL4	02	6' - 8"	1' - 0"	TEMPERED	HM	7' - 2"	PAINTED TO MATCH DOOR FRAMES


IP&T Group at
100 Maple Avenue East
Vienna, VA 22182

CLIENT:
IP&T Group, LLP

8230 Leesburg Pike, Suite 650
Vienna, VA 22182

[illegible]

KEY PLAN

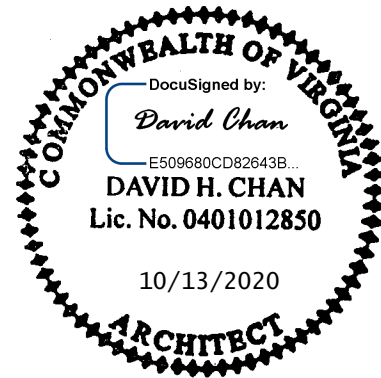

TOILET LAYOUTS /
ACC'S, INTERIOR LITES
& LOUVER SCH'S

A3.2