


LEGEND

- CROWN PRUNING, REMOVE HAZARDOUS DEADWOOD
- TREE REMOVAL BY CHAINSAW ONLY (LEAVE STUMP FLUSH TO GROUND)
- TREE REMOVAL
- ROOT PRUNING AND TREE PROTECTION (BY MEANS OF SUPER SILT FENCE)

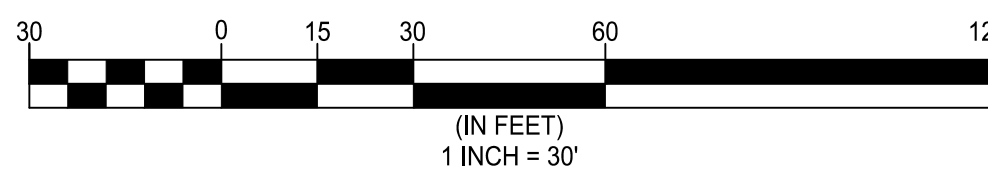

TREE PRESERVATION PLAN

444 MAPLE AVENUE WEST

SITE PLAN

TOWN OF VIENNA, VIRGINIA

NO.	DESCRIPTION	DATE	REV. BY	APPROVED	DATE



WALTER L. PHILLIPS
 ENGINEERS • SURVEYORS • PLANNERS
 LANDSCAPE ARCHITECTS • ARBORISTS
 207 PARK AVENUE
 FALLS CHURCH, VIRGINIA 22046
 (703) 532-6163 Fax (703) 533-1301
 www.WLPINC.com

SCALE: 1" = 30'
 DATE: SUB01: 01/12/2019; SUB02: 05/07/2020
 DRAWN: DL
 CHECKED: KW