
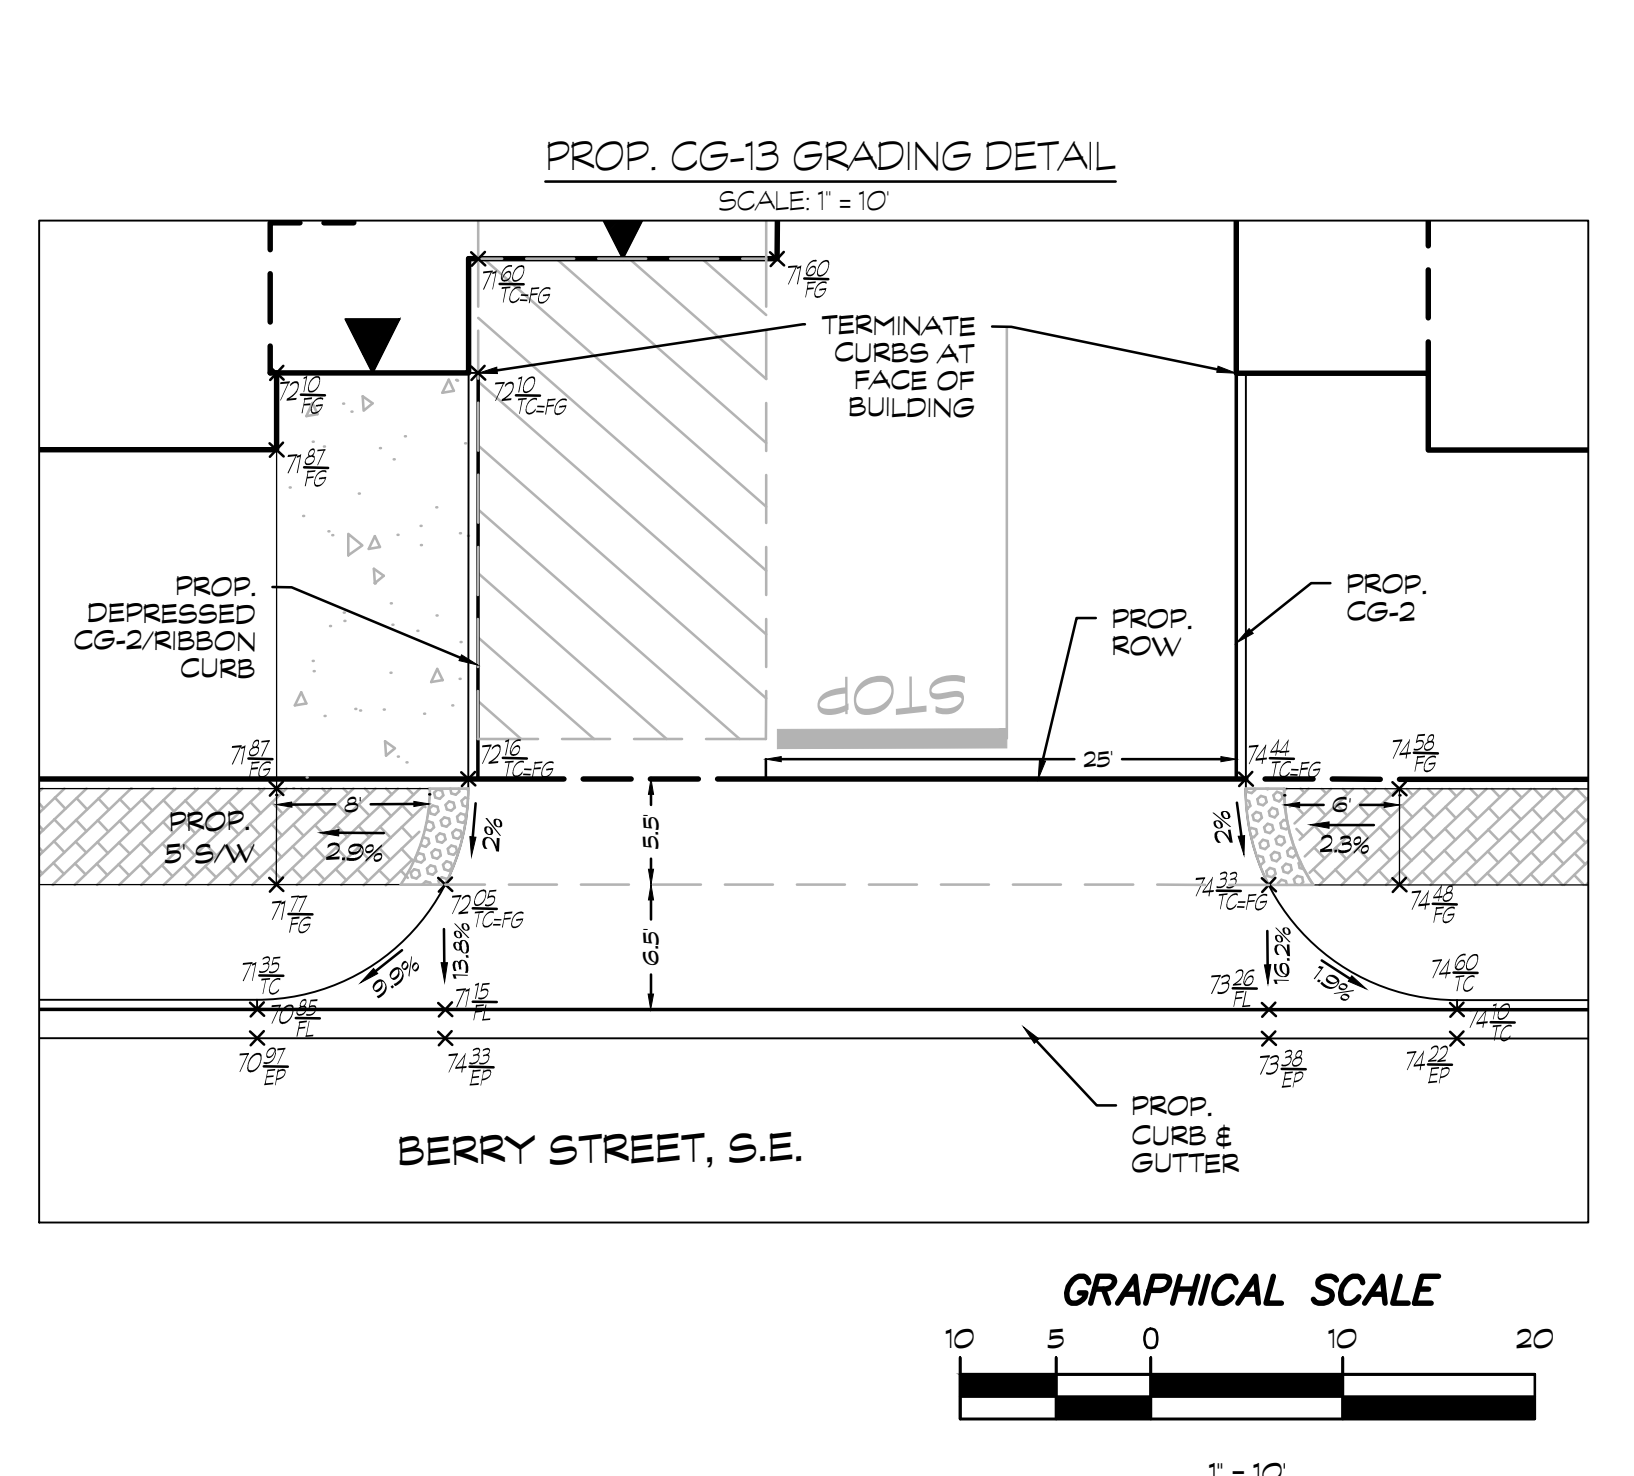
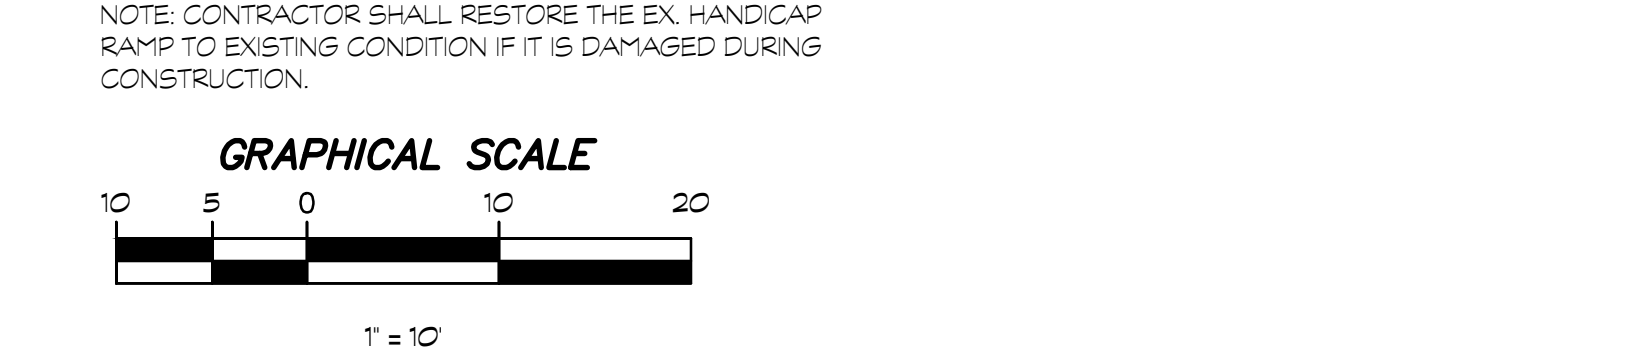
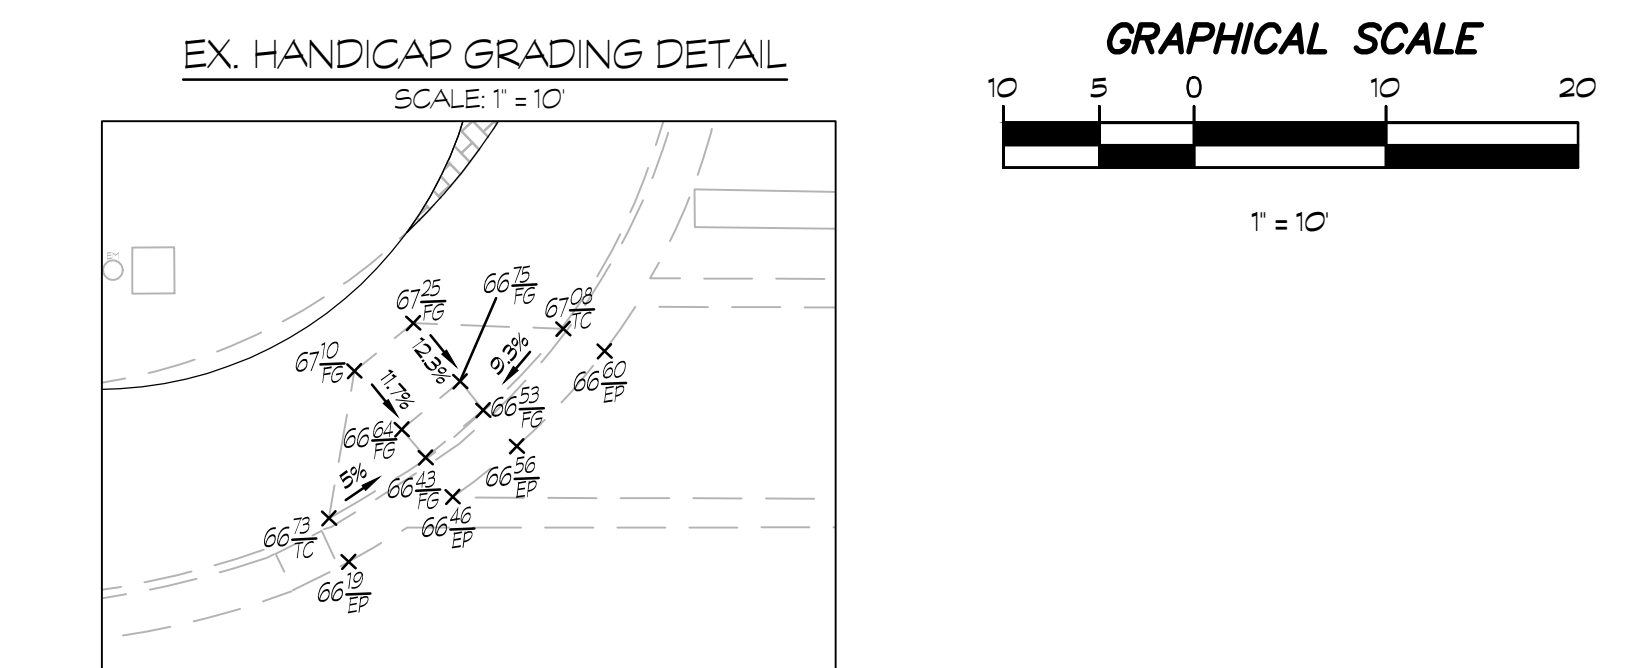
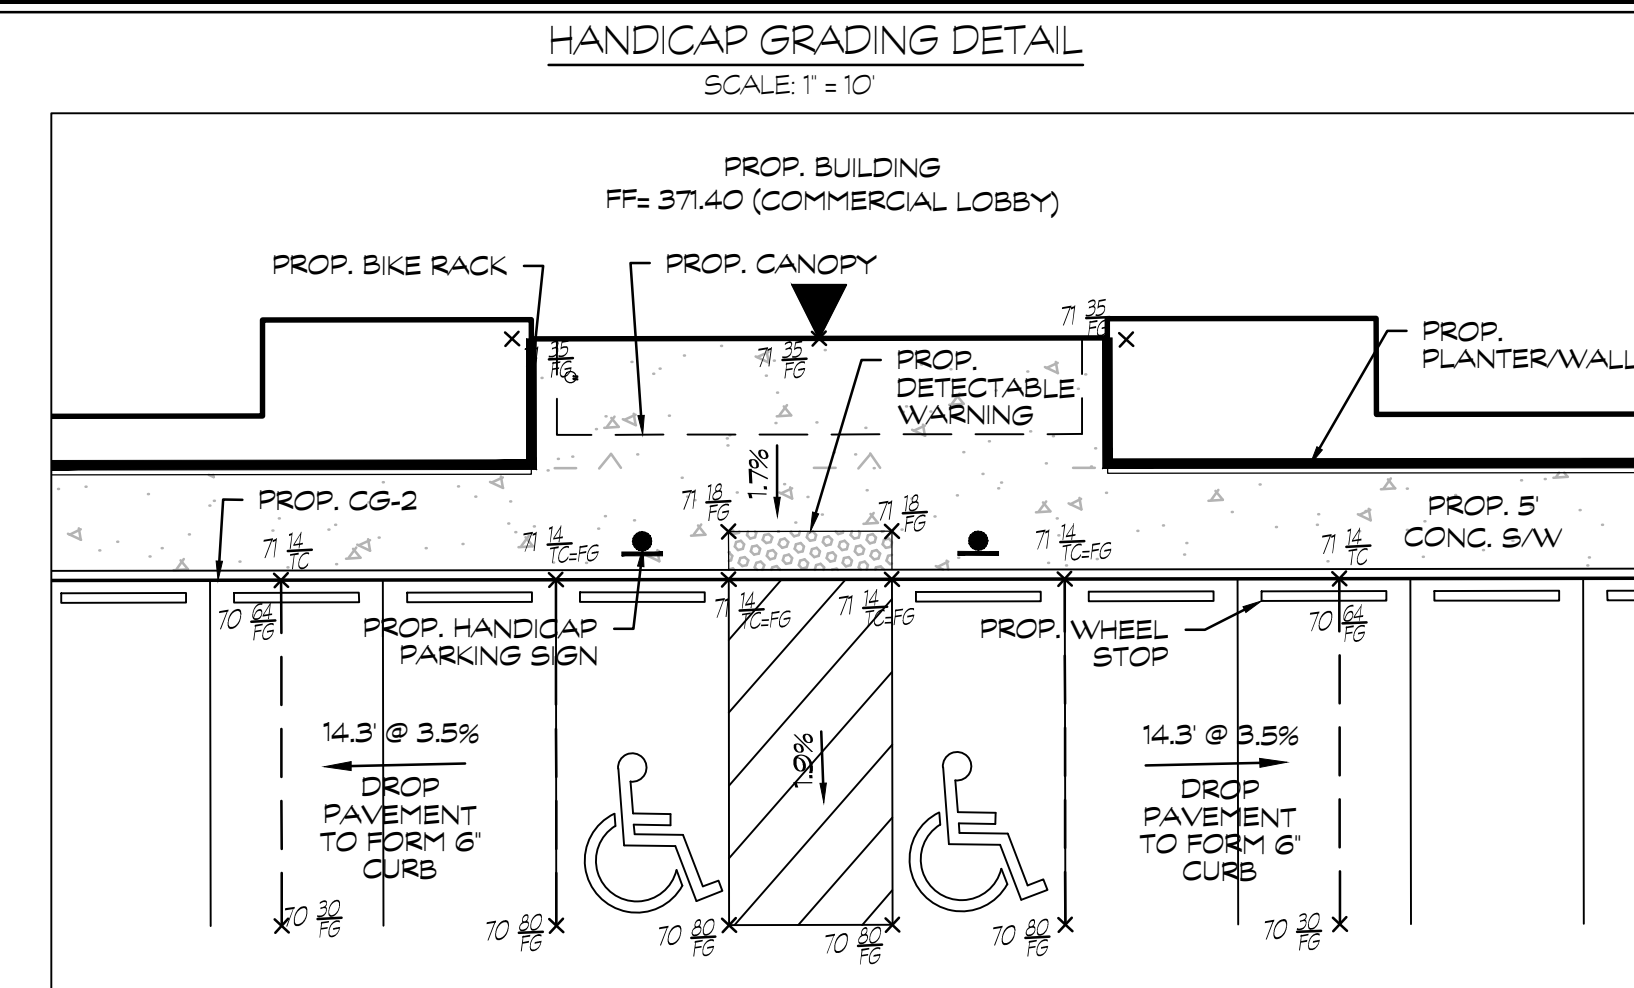


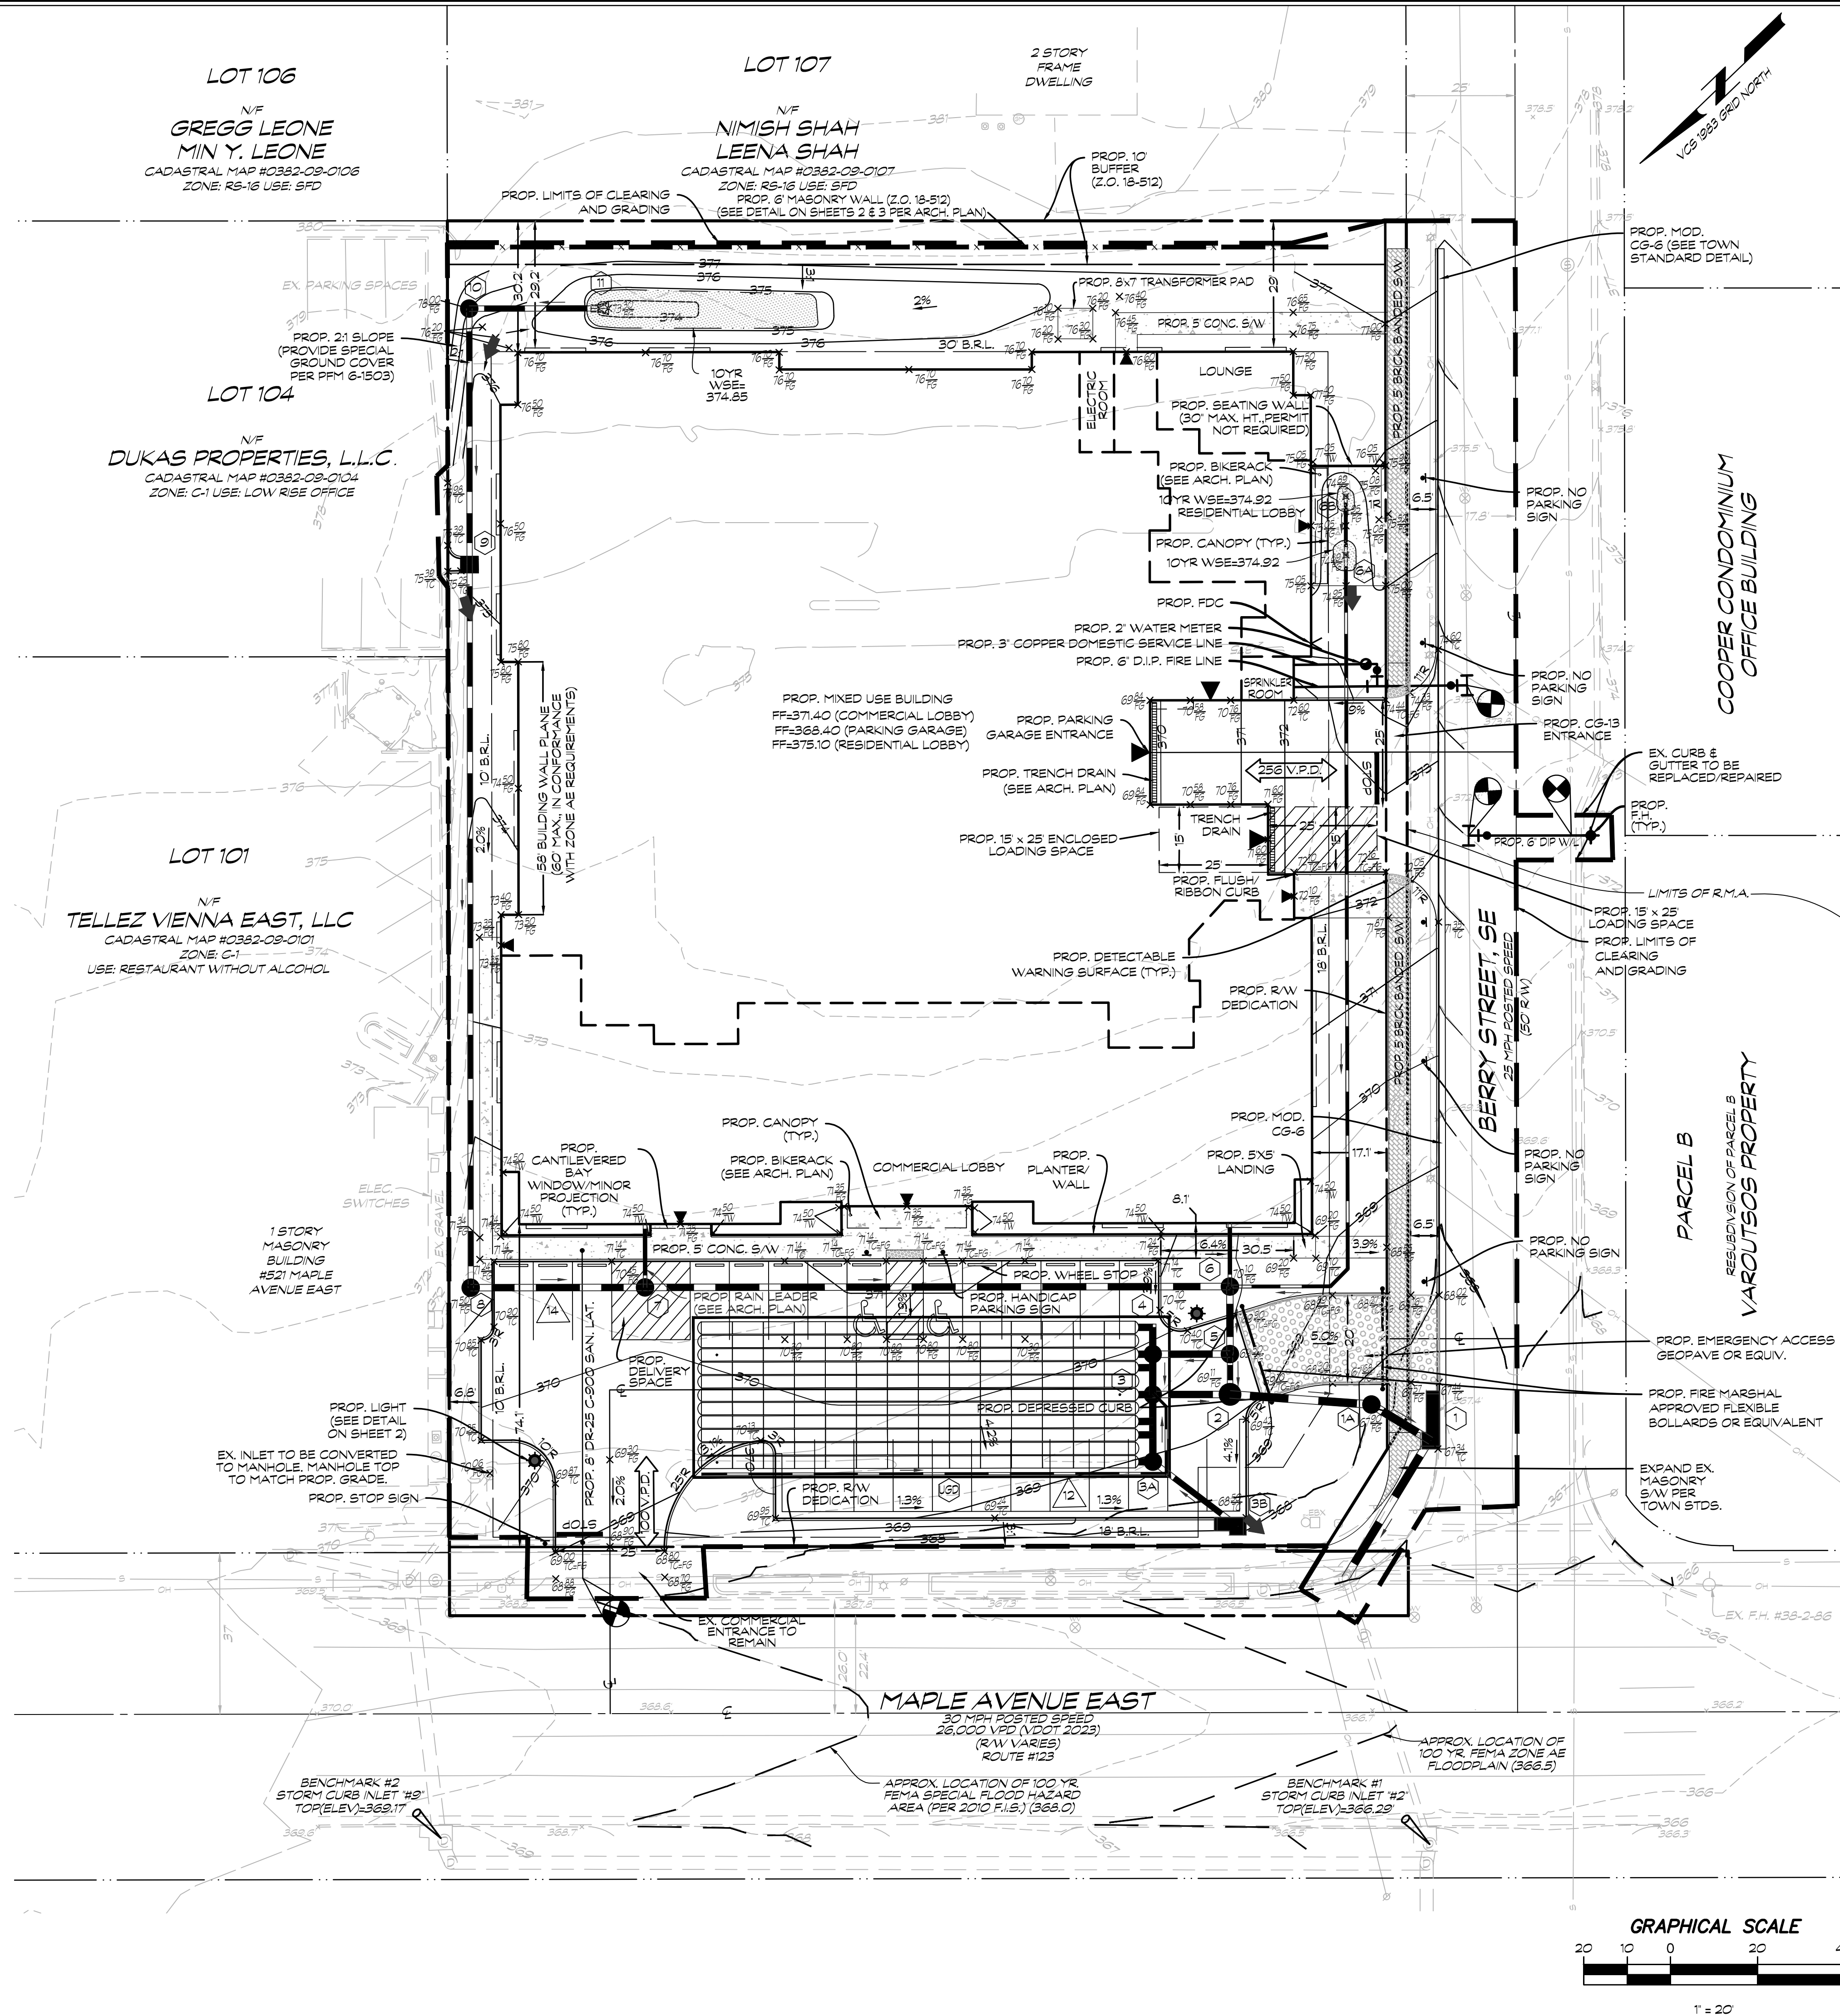

LEGEND

- ➔ DENOTES OVERLAND RELIEF
- ▨ DENOTES PROPOSED LIMITS OF 10-YR W.S.E.
- ⊗ DENOTES TEST PIT REQUIRED
- ▼ DENOTES BUILDING ENTRANCE (PEDESTRIAN)
- ▼ DENOTES BUILDING ENTRANCE (VEHICULAR)

APPROVAL

DATE: SEPTEMBER 2025
DRAFT: ZG/SB CHECK: MTM
FILE NUMBER: 25021-11

LDC

515 MAPLE AVENUE EAST

GRADING PLAN

515 MAPLE AVENUE EAST

TOWN OF VIENNA, VIRGINIA

NO.	DATE	DESIGN	REVISION	BY	APPROVED	DATE
1	09/26/25					

1. HEREBY CERTIFY THAT OTHER THAN THE REVISIONS SHOWN HEREON, NO OTHER CHANGES HAVE BEEN MADE.

COMMONWEALTH OF VIRGINIA
MATTHEW T. MARSHALL
Lic. No. 1535-B
09/26/25
DATE
AND SURVIVOR

SCALE: AS SHOWN

SHEET: 8 OF 41