


Kelly,

approved by owner, MCDIARMID ASSOCIATES, LLC
Mary MCDIARMID


ATTACHMENT 06

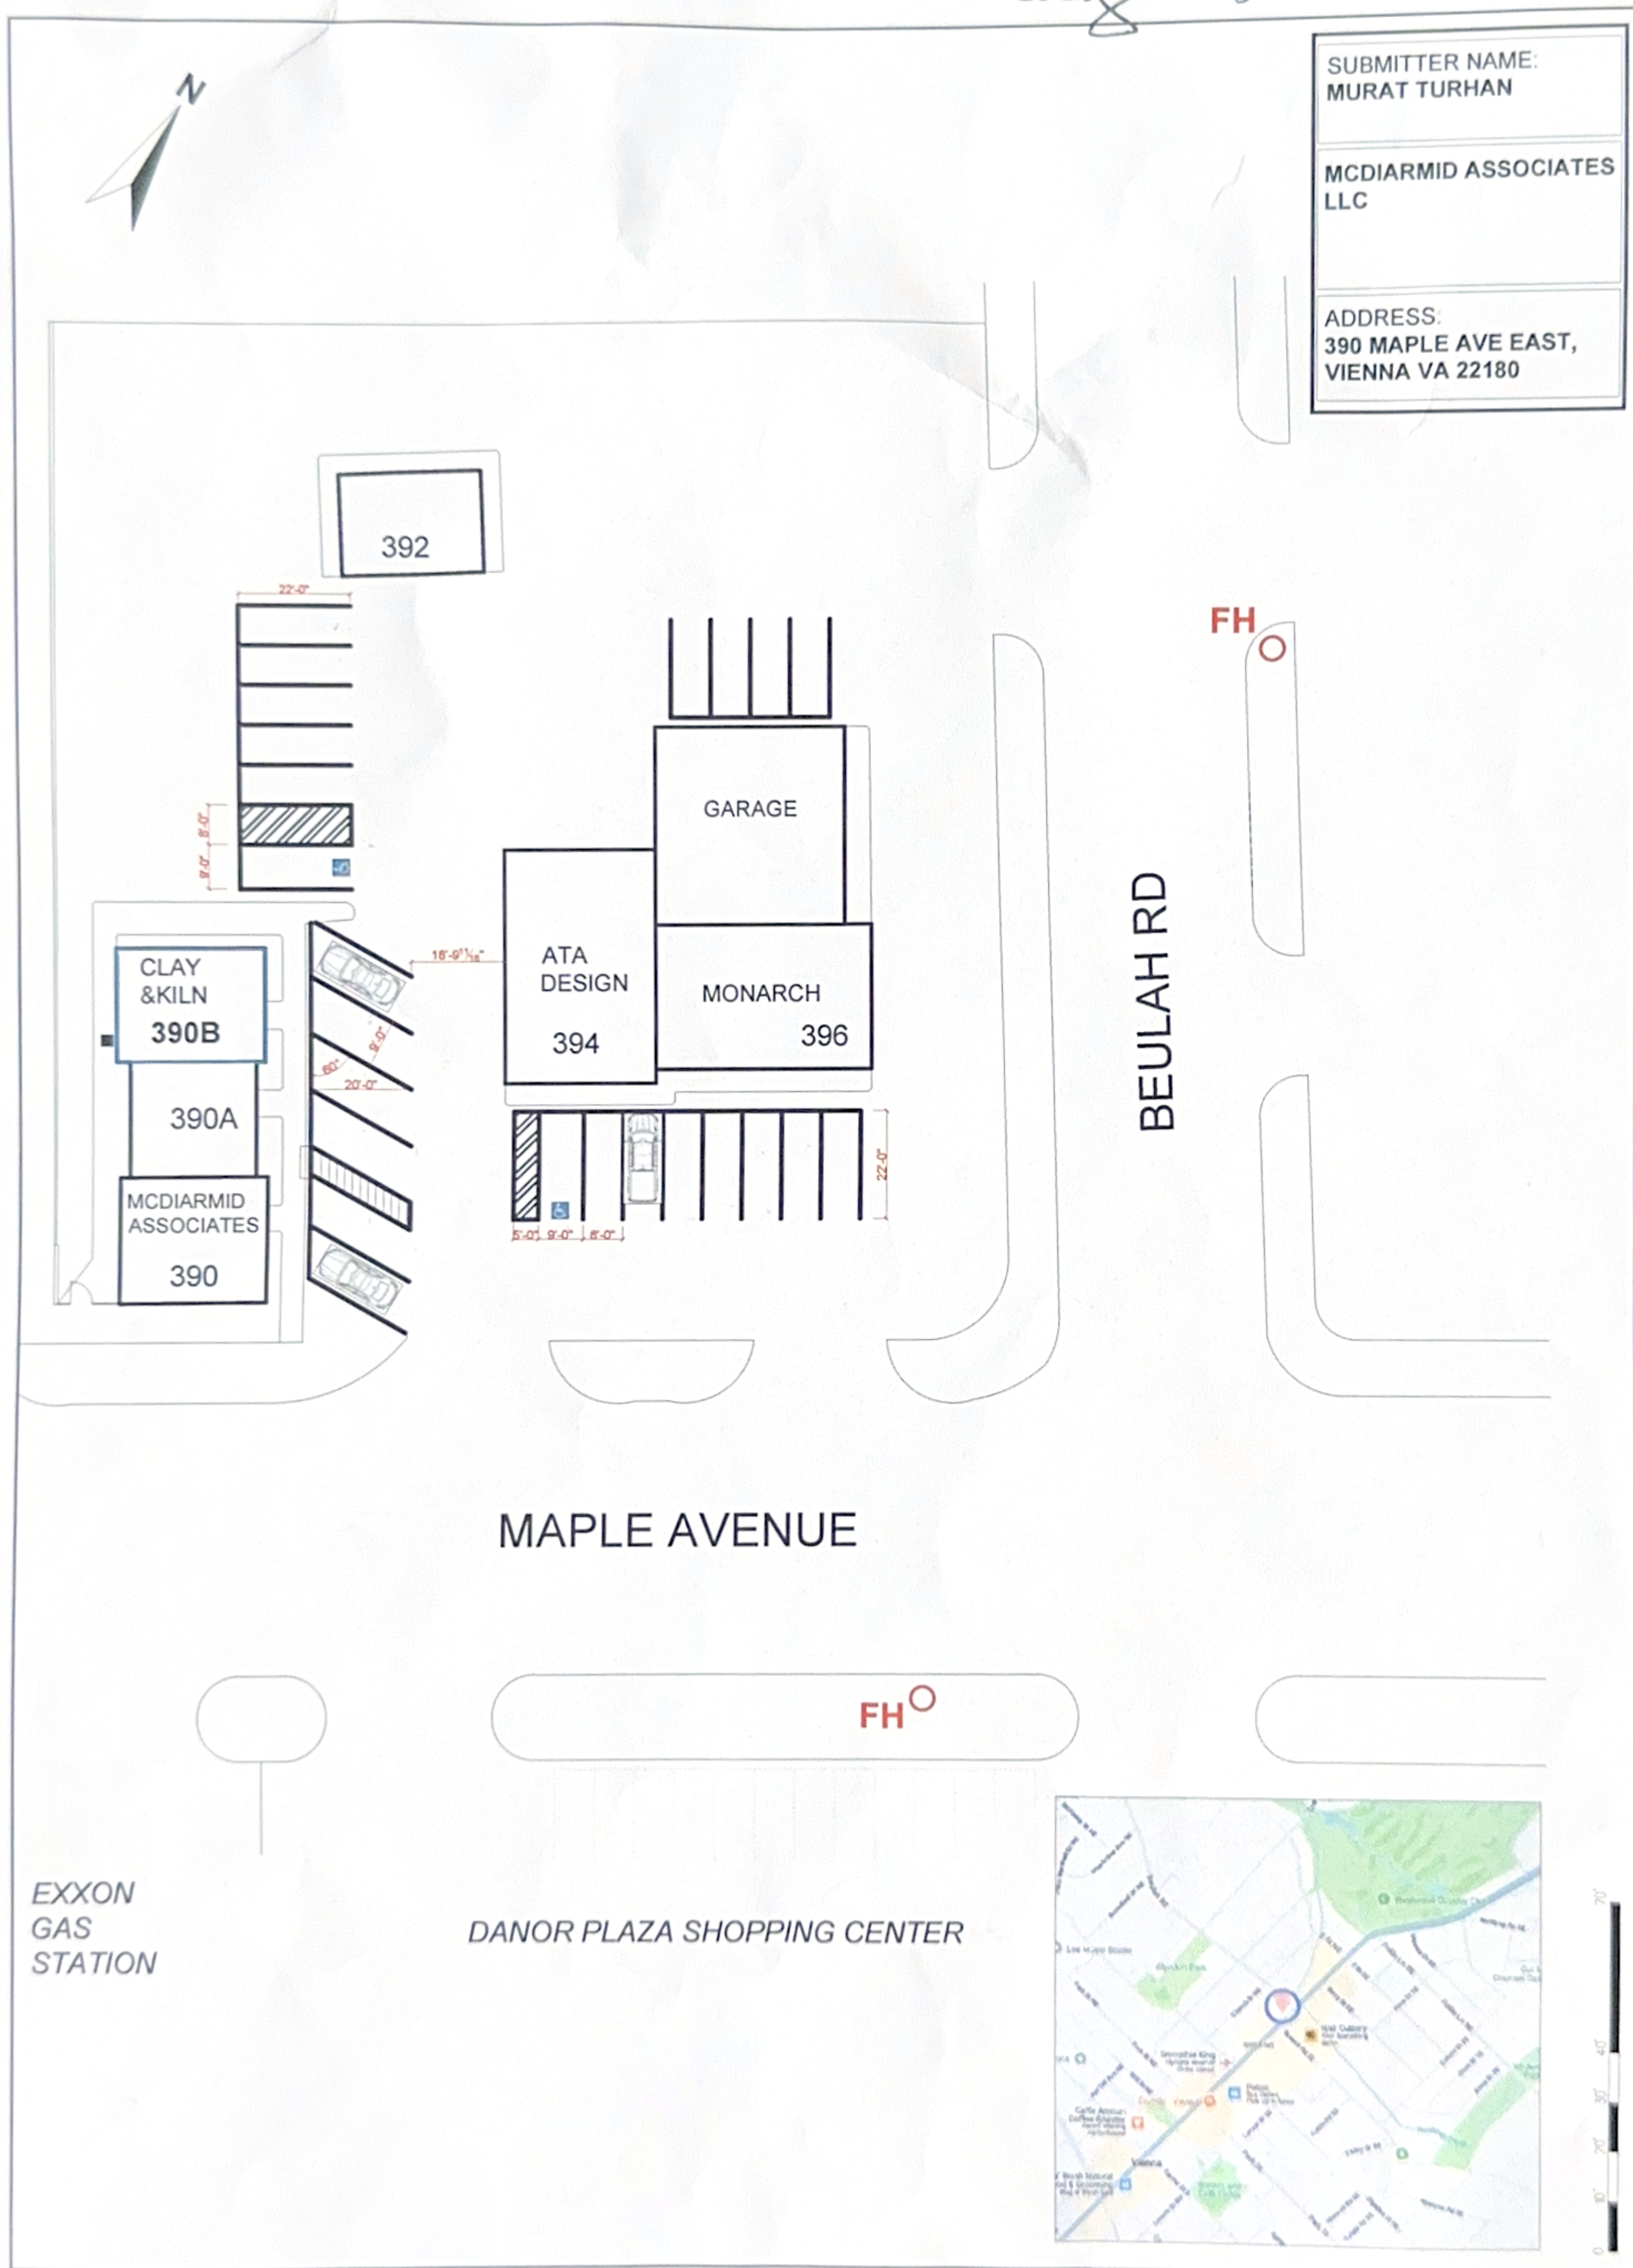

SUBMITTER NAME: MURAT TURHAN
MCDIARMID ASSOCIATES LLC
ADDRESS: 390 MAPLE AVE EAST, VIENNA VA 22180

MCDIARMID ASSOCIATES LLC

SITE PLAN - PARKING LOT

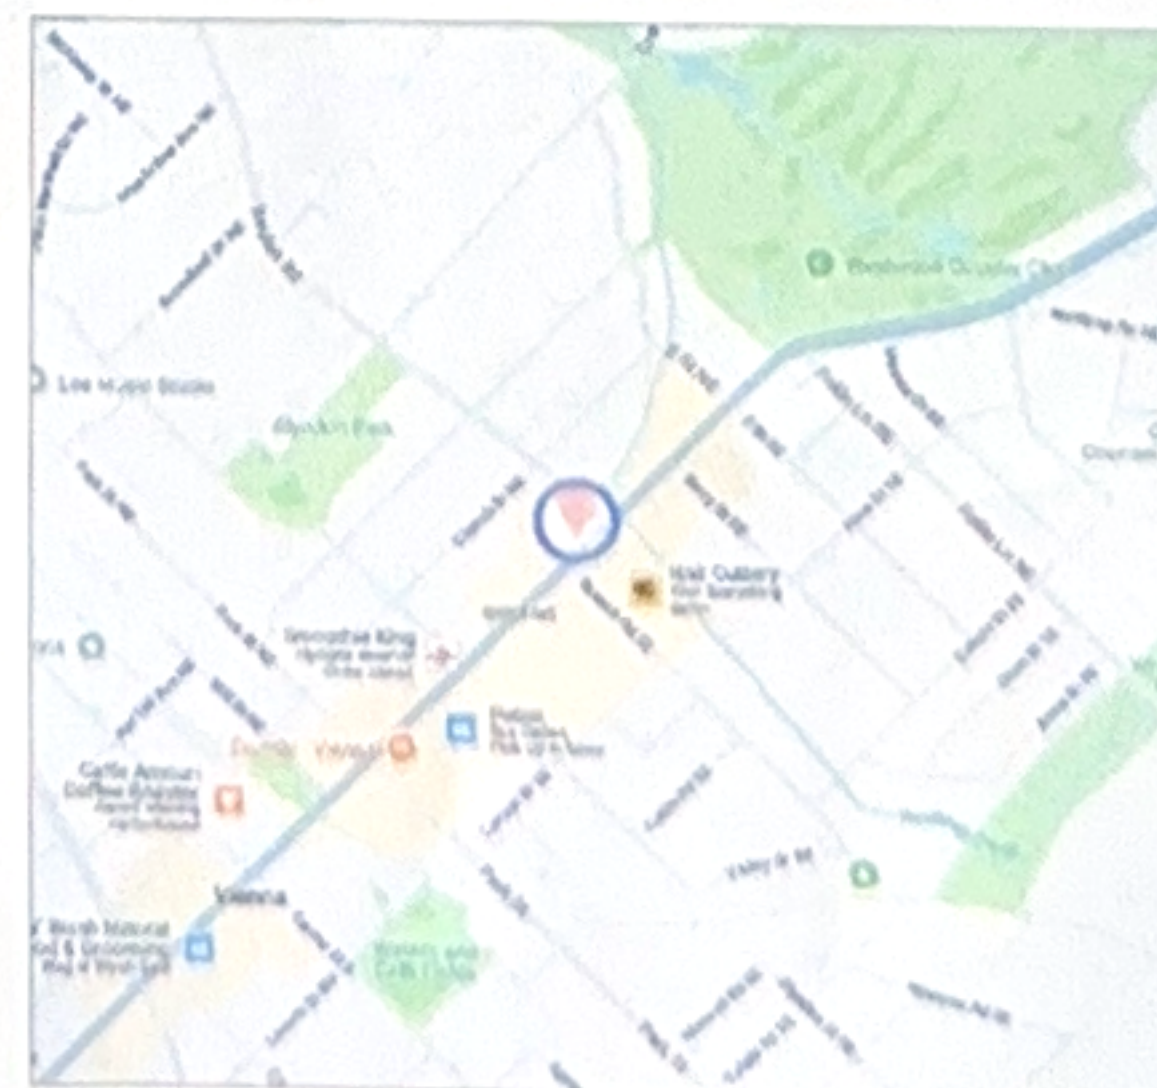

DRAWN BY: VIENNA DESIGN	
DATE: 05/28/2025	
REV No.	DATE
XXX	XX-XX-XX

SHEET No.
1