


GREENWAY ENG. - Z:\1131 - 380 W Maple Avenue Engineering\Site Plan\Exhibits\Wide Hampton ROW Option 1.dwg, May 21, 2019 - 9:55am mpjenson

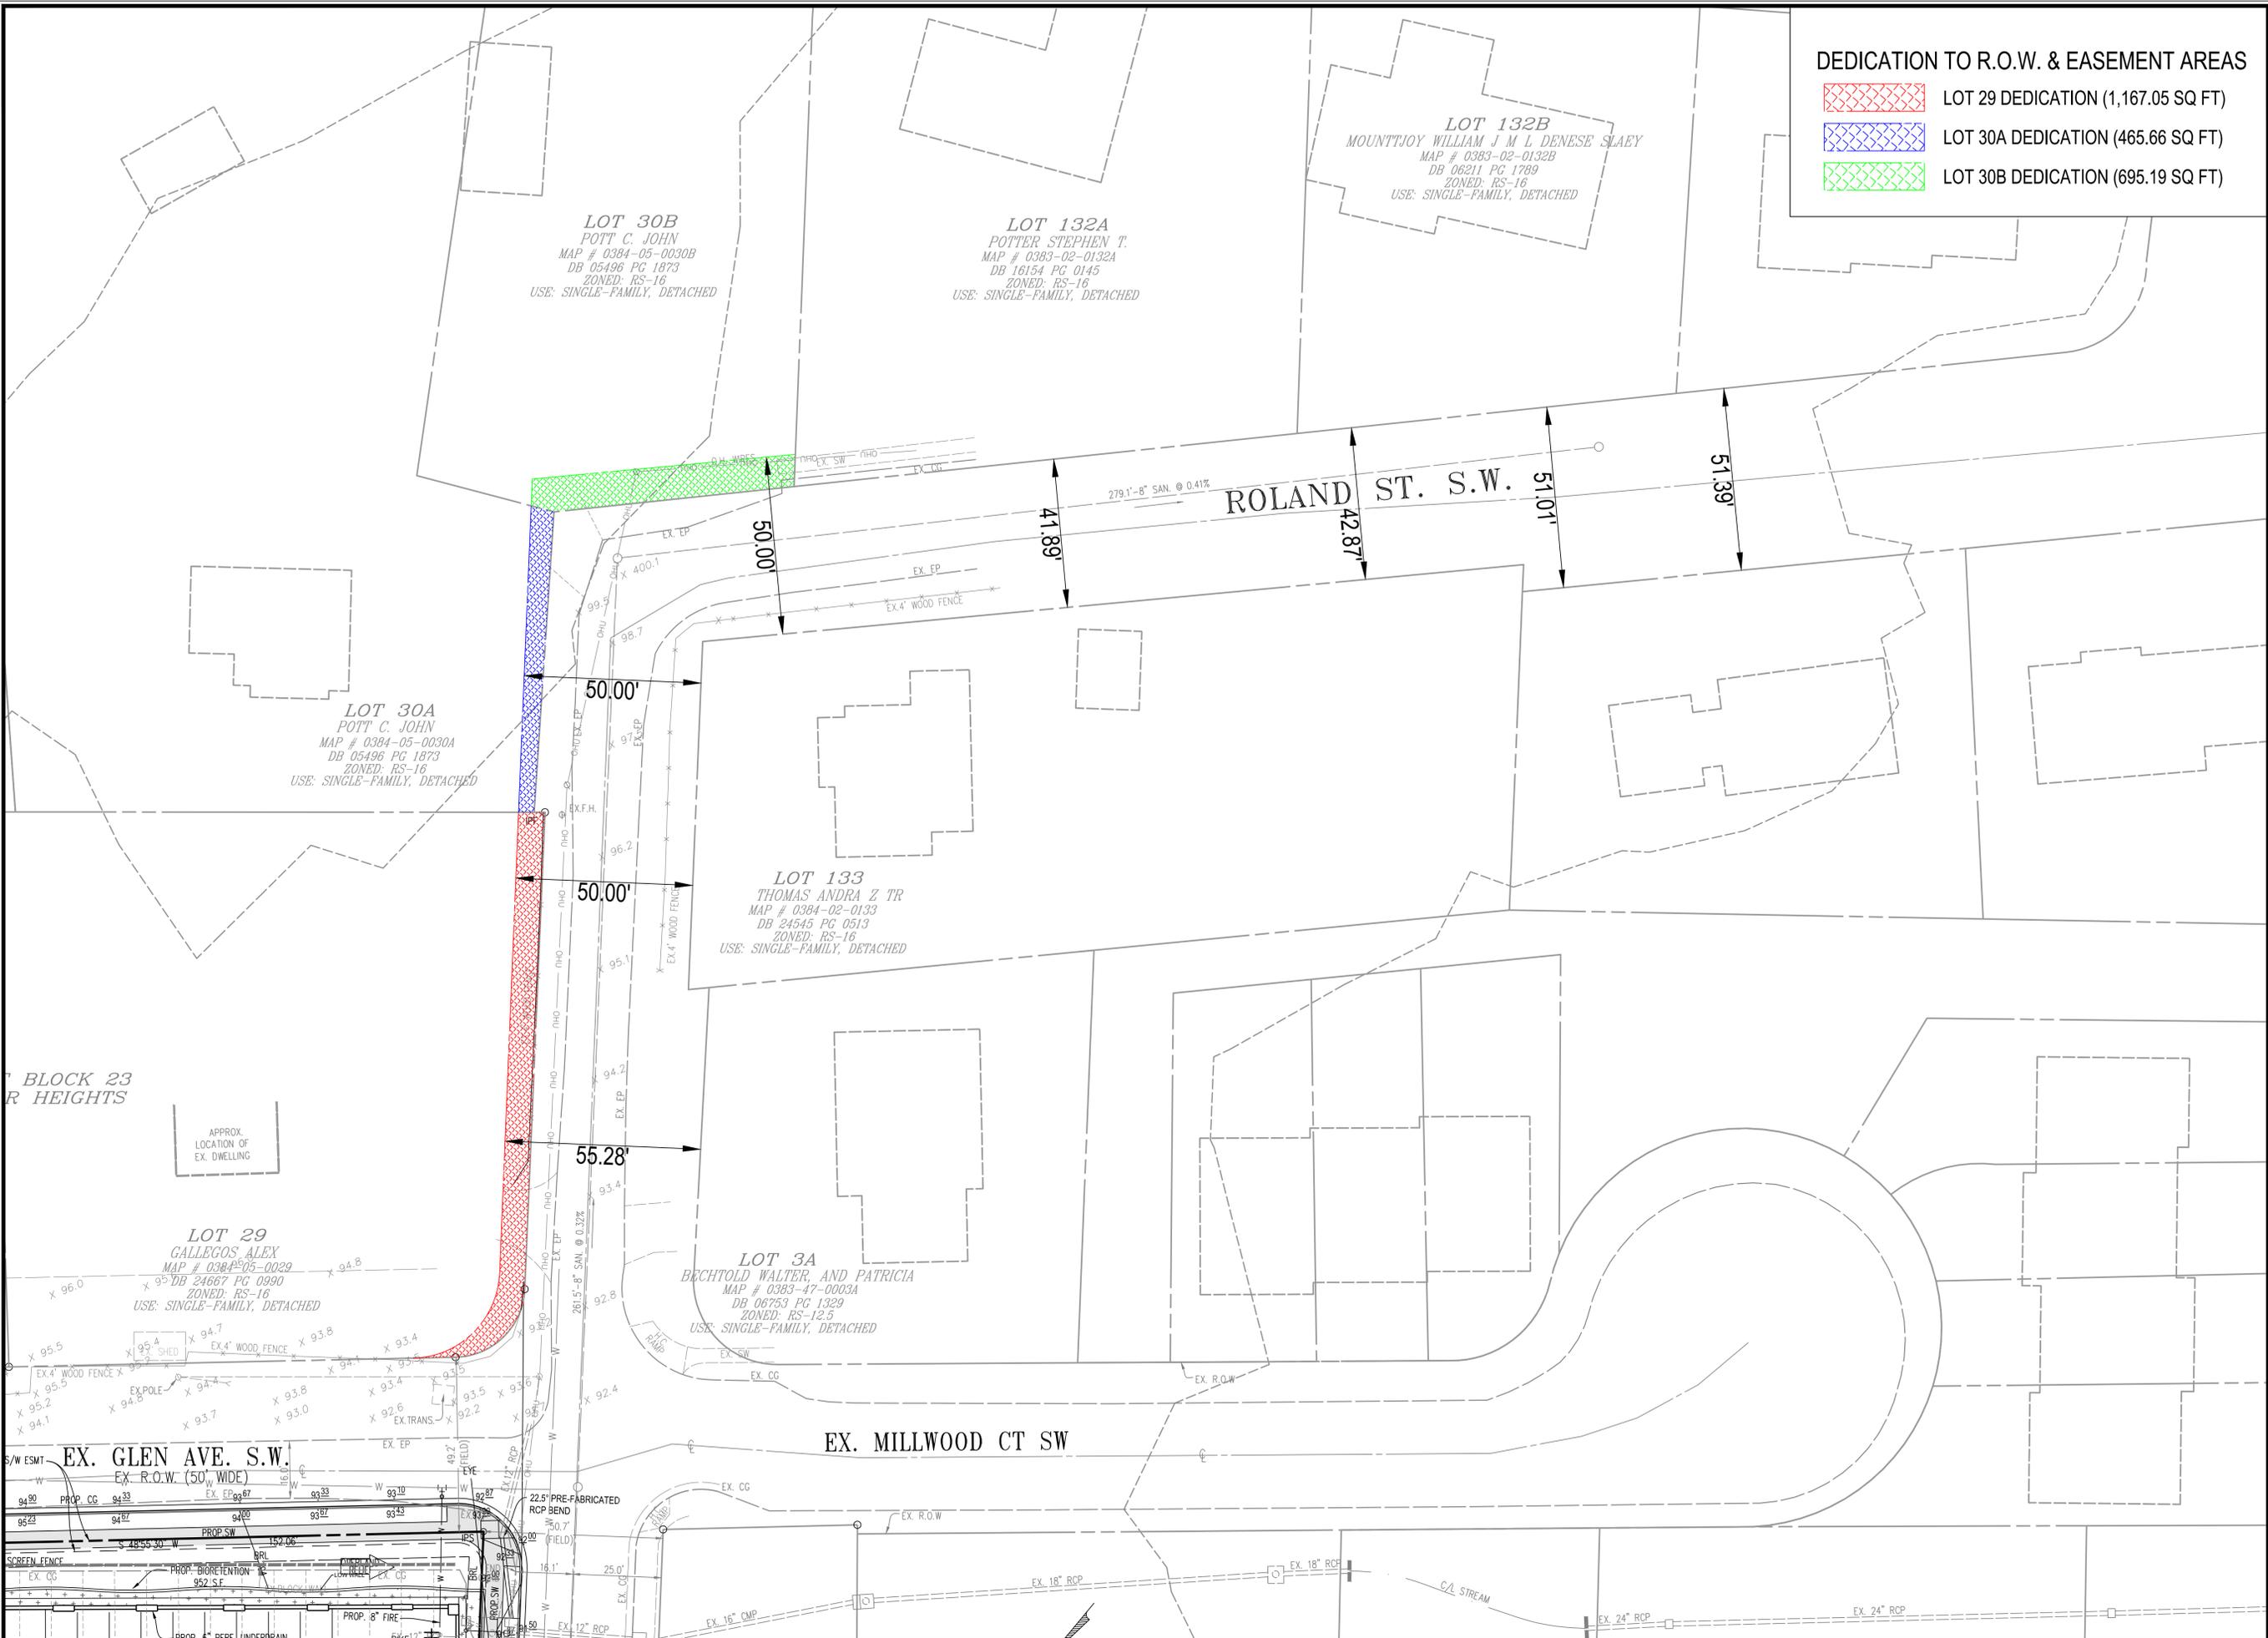

**DEDICATION TO R.O.W. & EASEMENT AREAS**

-  LOT 29 DEDICATION (1,167.05 SQ FT)
-  LOT 30A DEDICATION (465.66 SQ FT)
-  LOT 30B DEDICATION (695.19 SQ FT)

**LOT 30B**  
 POTT C. JOHN  
 MAP # 0384-05-0030B  
 DB 05496 PG 1873  
 ZONED: RS-16  
 USE: SINGLE-FAMILY, DETACHED

**LOT 132A**  
 POTTER STEPHEN T.  
 MAP # 0383-02-0132A  
 DB 16154 PG 0145  
 ZONED: RS-16  
 USE: SINGLE-FAMILY, DETACHED

**LOT 132B**  
 MOUNTJOY WILLIAM J M L DENESE SLAEY  
 MAP # 0383-02-0132B  
 DB 06211 PG 1789  
 ZONED: RS-16  
 USE: SINGLE-FAMILY, DETACHED

**LOT 30A**  
 POTT C. JOHN  
 MAP # 0384-05-0030A  
 DB 05496 PG 1873  
 ZONED: RS-16  
 USE: SINGLE-FAMILY, DETACHED

**LOT 133**  
 THOMAS ANDRA Z TR  
 MAP # 0384-02-0133  
 DB 24545 PG 0513  
 ZONED: RS-16  
 USE: SINGLE-FAMILY, DETACHED

**LOT 3A**  
 BECHTOLD WALTER AND PATRICIA  
 MAP # 0383-47-0003A  
 DB 06753 PG 1329  
 ZONED: RS-12.5  
 USE: SINGLE-FAMILY, DETACHED

**LOT 29**  
 GALLEGOS ALEX  
 MAP # 0384-05-0029  
 DB 24667 PG 0990  
 ZONED: RS-16  
 USE: SINGLE-FAMILY, DETACHED

BLOCK 23  
R HEIGHTS

APPROX.  
LOCATION OF  
EX. DWELLING

EX. GLEN AVE. S.W.  
EX. R.O.W. (50' WIDE)

EX. MILLWOOD CT SW

WADE HAMPTON DEDICATION - EXHIBIT A

380 WEST MAPLE AVE  
TOWN OF VIENNA, VIRGINIA

DATE: 2019-05-20  
 C.L.= 2'  
 SCALE: 1"=20'  
 SHEET  
 1  
 OF  
 2



20 Pigeon Hill Drive, Suite #208  
 Springfield, VA 22154  
 Telephone: (703) 328-0788  
 Fax: (540) 722-8528  
 www.greenwayeng.com

PROUDLY SERVING VIRGINIA & WEST VIRGINIA  
 OFFICES IN: STERLING, VA, WINCHESTER, VA & MARTINSBURG, WV