


SITE PLAN
SCALE: 1" = 10'



ENTRANCE SIGN LOCATION



ENTRANCE SIGN LOCATION

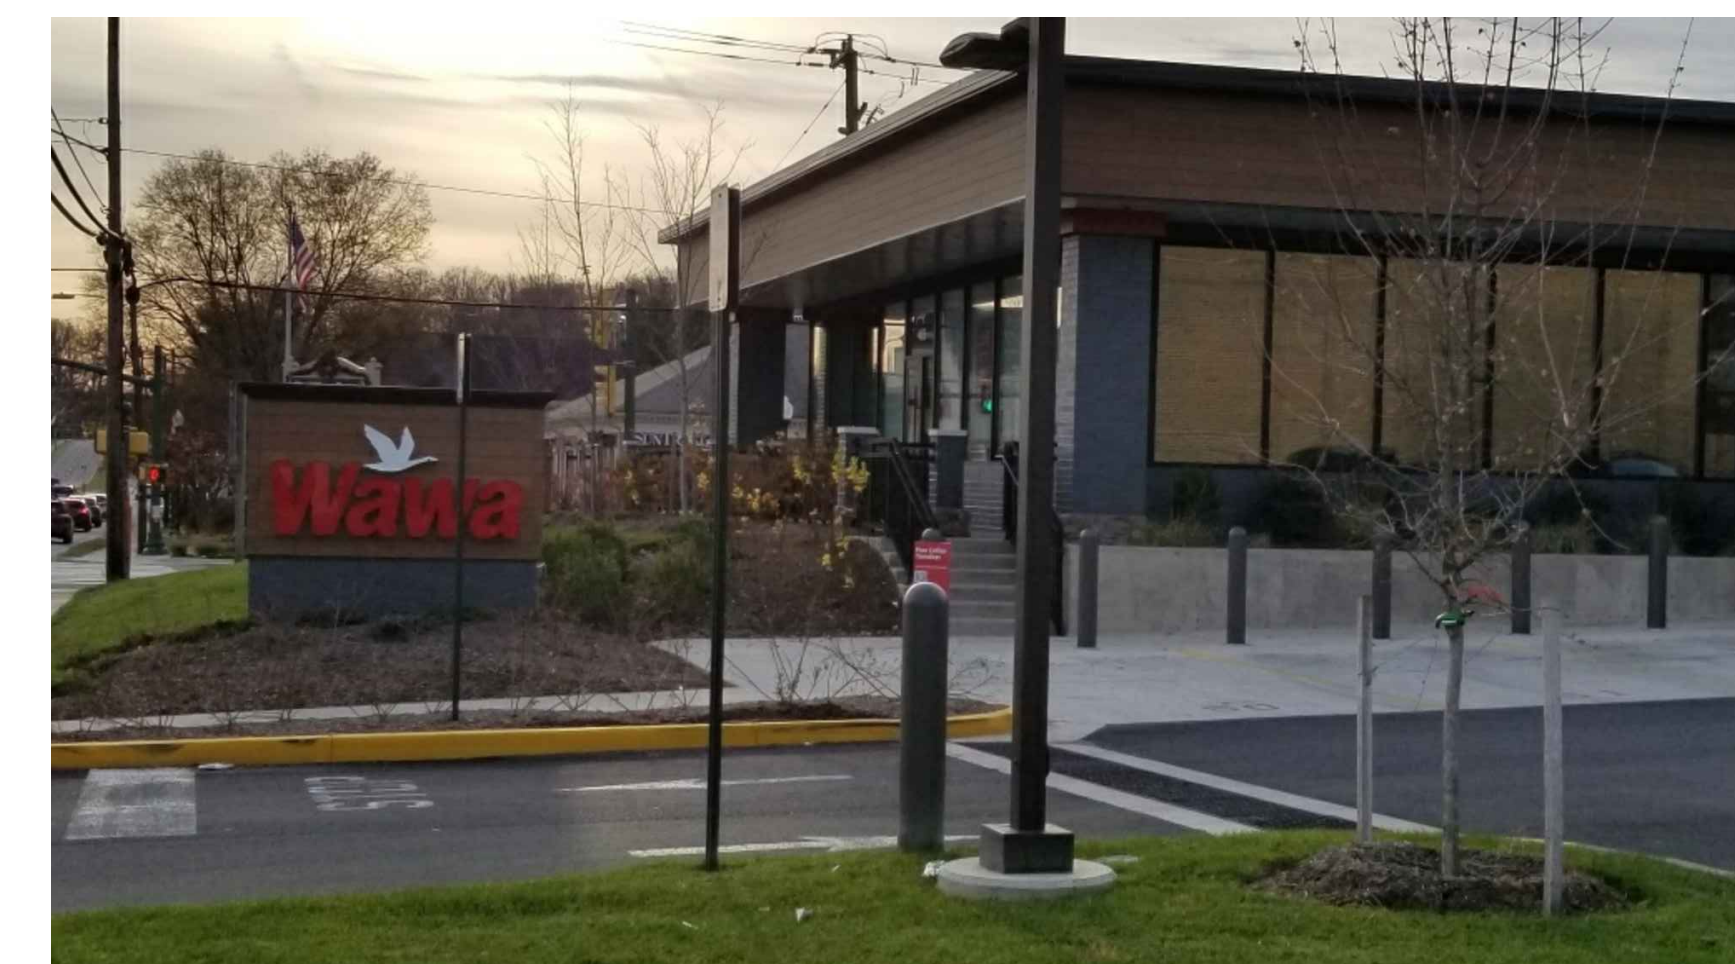

ADJACENT PROPERTY SIGN



DATE: 9-22-2020

JOB NUMBER: 2020.01


SCALE: 1" = 20'

DRAWN BY: TK

CHECK BY:

REVISIONS:

10-7-2020

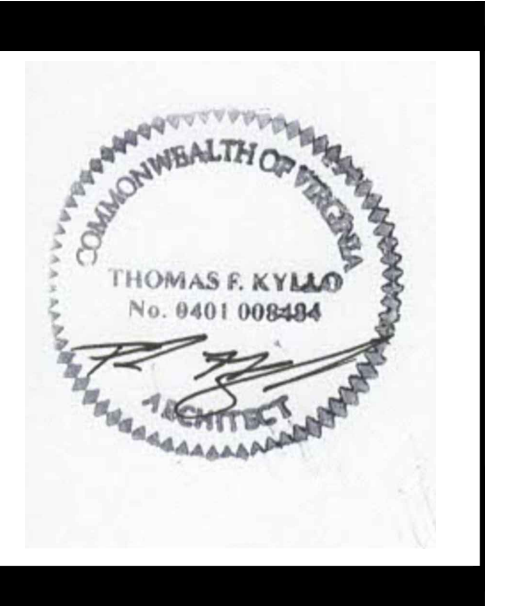

SITE PLAN & SITE PHOTOS

HAWK & GRIFFIN PUBLIC HOUSE
435 MAPLE AVENUE WEST
ZONING PLAN
HUNTER MILL TOWN OF VIENNA TRANSPORT
TOWN OF VIENNA, VIRGINIA

S001