



A-100

A-101

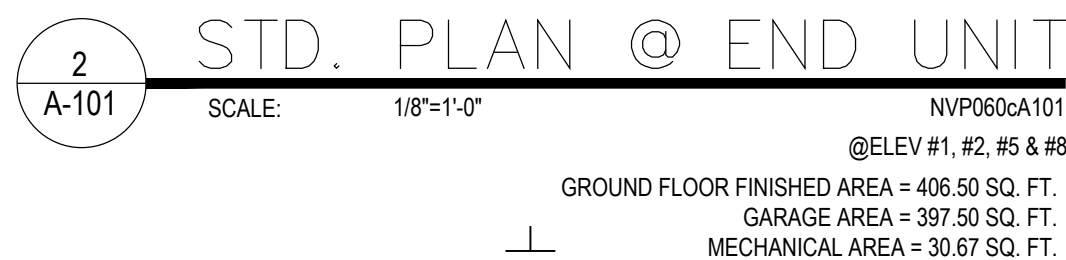

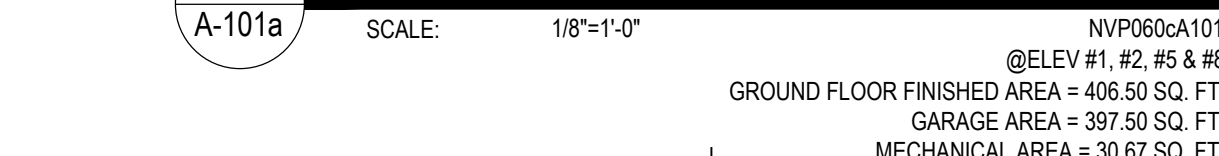

4
A-102

SECOND FLOOR PLAN

SCALE: 1/8"=1'-0"

NVP060cA102

SECOND FLOOR FINISHED AREA = 785.35 SQ. FT.
SKY LANAI = 98.04 SQ. FT.

3
A-102

ALT. PLAN @ END UNIT

SCALE: 1/8"=1'-0"

NVP060cA102

SECOND FLOOR FINISHED AREA = 780.35 SQ. FT.
SKY LANAI = 98.04 SQ. FT.

2 PLAN @ END UNIT w/ SIDE BAY
A-102 SCALE: 1/8"=1'-0" NVP060cA102
@ELEV #1, #2, #5 & #8


PLAN @ END UNIT w/SIDE BAY

1
A-102

SCALE: 1/8"=1'-0"

NVP060cA102
@ELEV #4 & #6

SECOND FLOOR FINISHED AREA = 790.02 SQ. FT.
SKY LANAI = 98.04 SQ. FT.

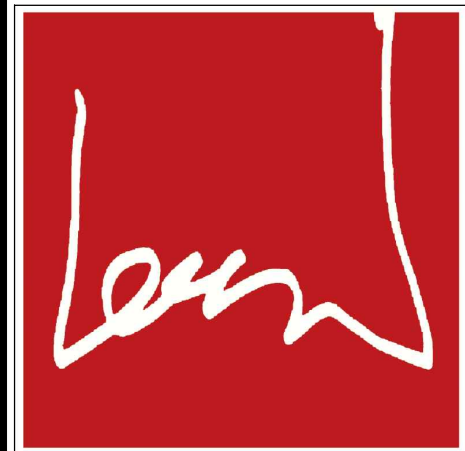

lessard
DESIGN

8521 Leesburg Pike
Suite 700 | Vienna, VA 22182
P: 571.830.1800 | F: 571.830.1801
www.lessarddesign.com

SEAL & SIGNATURE:

OWNER:

NVR

3926 PENDER DR.
STE. 200
FAIRFAX, VA 22030
703.259.6872
GLENN SUTTER

CONSULTANTS:


STRUCTURAL:
ALLIANCE ENGINEERS
12355 SUNRISE VALLEY DRIVE
SUITE 220
RESTON, VA 20191
703-749-7941
ABDI FARRAH
abdi@allianceengineers.com

VIENNA MARKET
TOWNHOMES
VIENNA, VA


FLOOR PLANS

	ISSUE FOR PERMIT	
NO	ISSUE/REVISION	DATE
PROJECT NO:		NVR.060C.000
FILE NAME:		NVP060cA102.dwg
DRAWN BY:		85
CHECKED BY:		85
PLOT DATE:		Mar. 18, 19


A-102

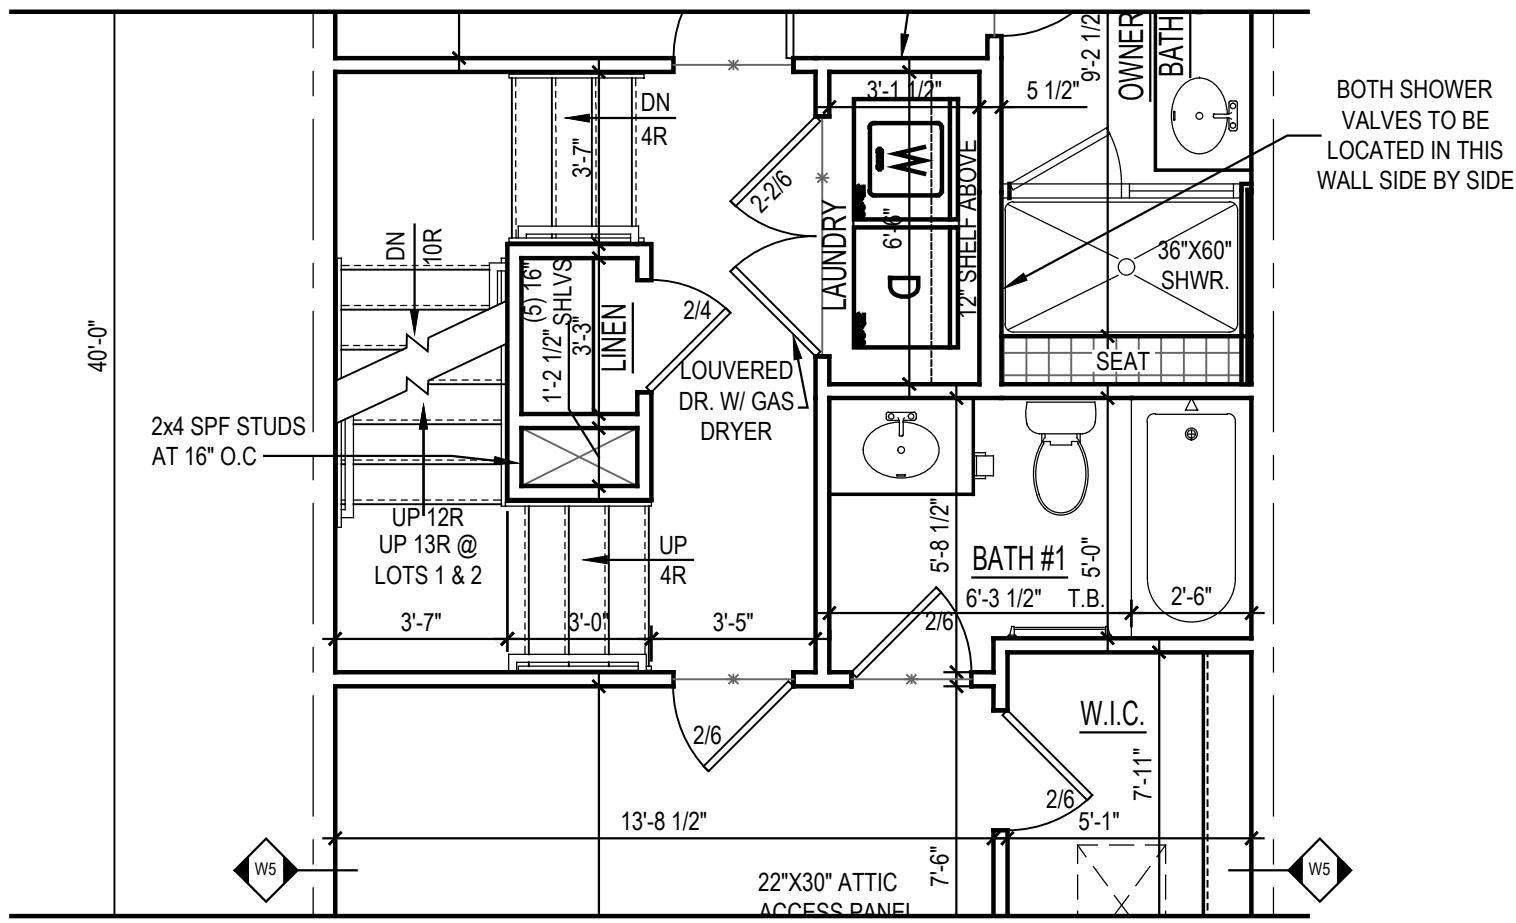


4b
A-103
PART. THIRD FLOOR PLAN
SCALE: 1/8"=1'-0"
NVP060cA103
THIRD FLOOR FINISHED AREA =800.00 SQ. FT.

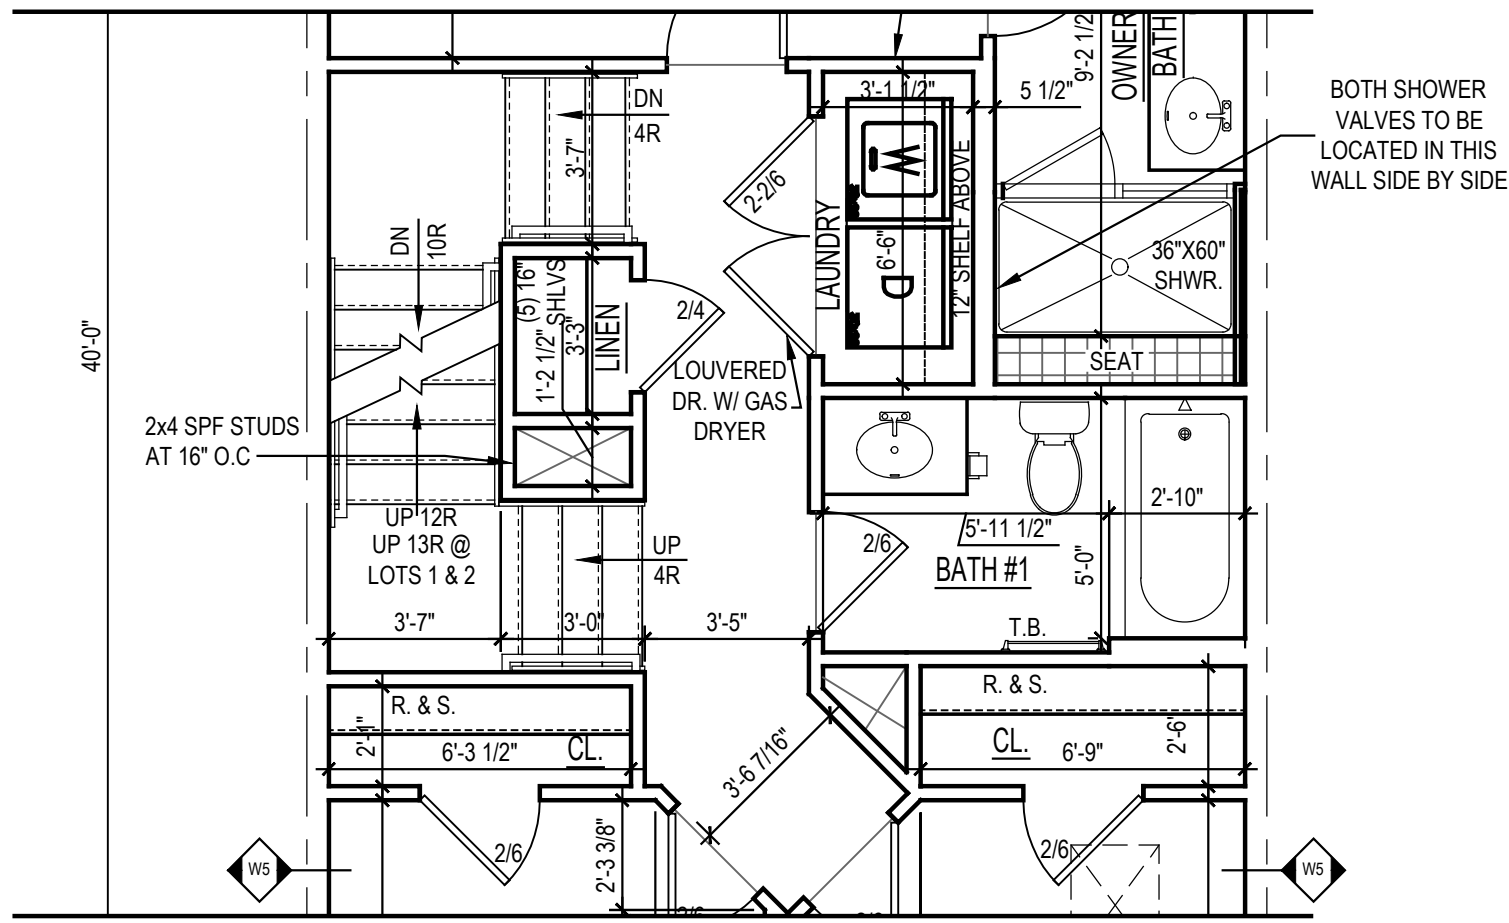


2b
A-103
PART. THIRD FLOOR PLAN
SCALE: 1/8"=1'-0"
NVP060cA103
THIRD FLOOR FINISHED AREA =800.00 SQ. FT.

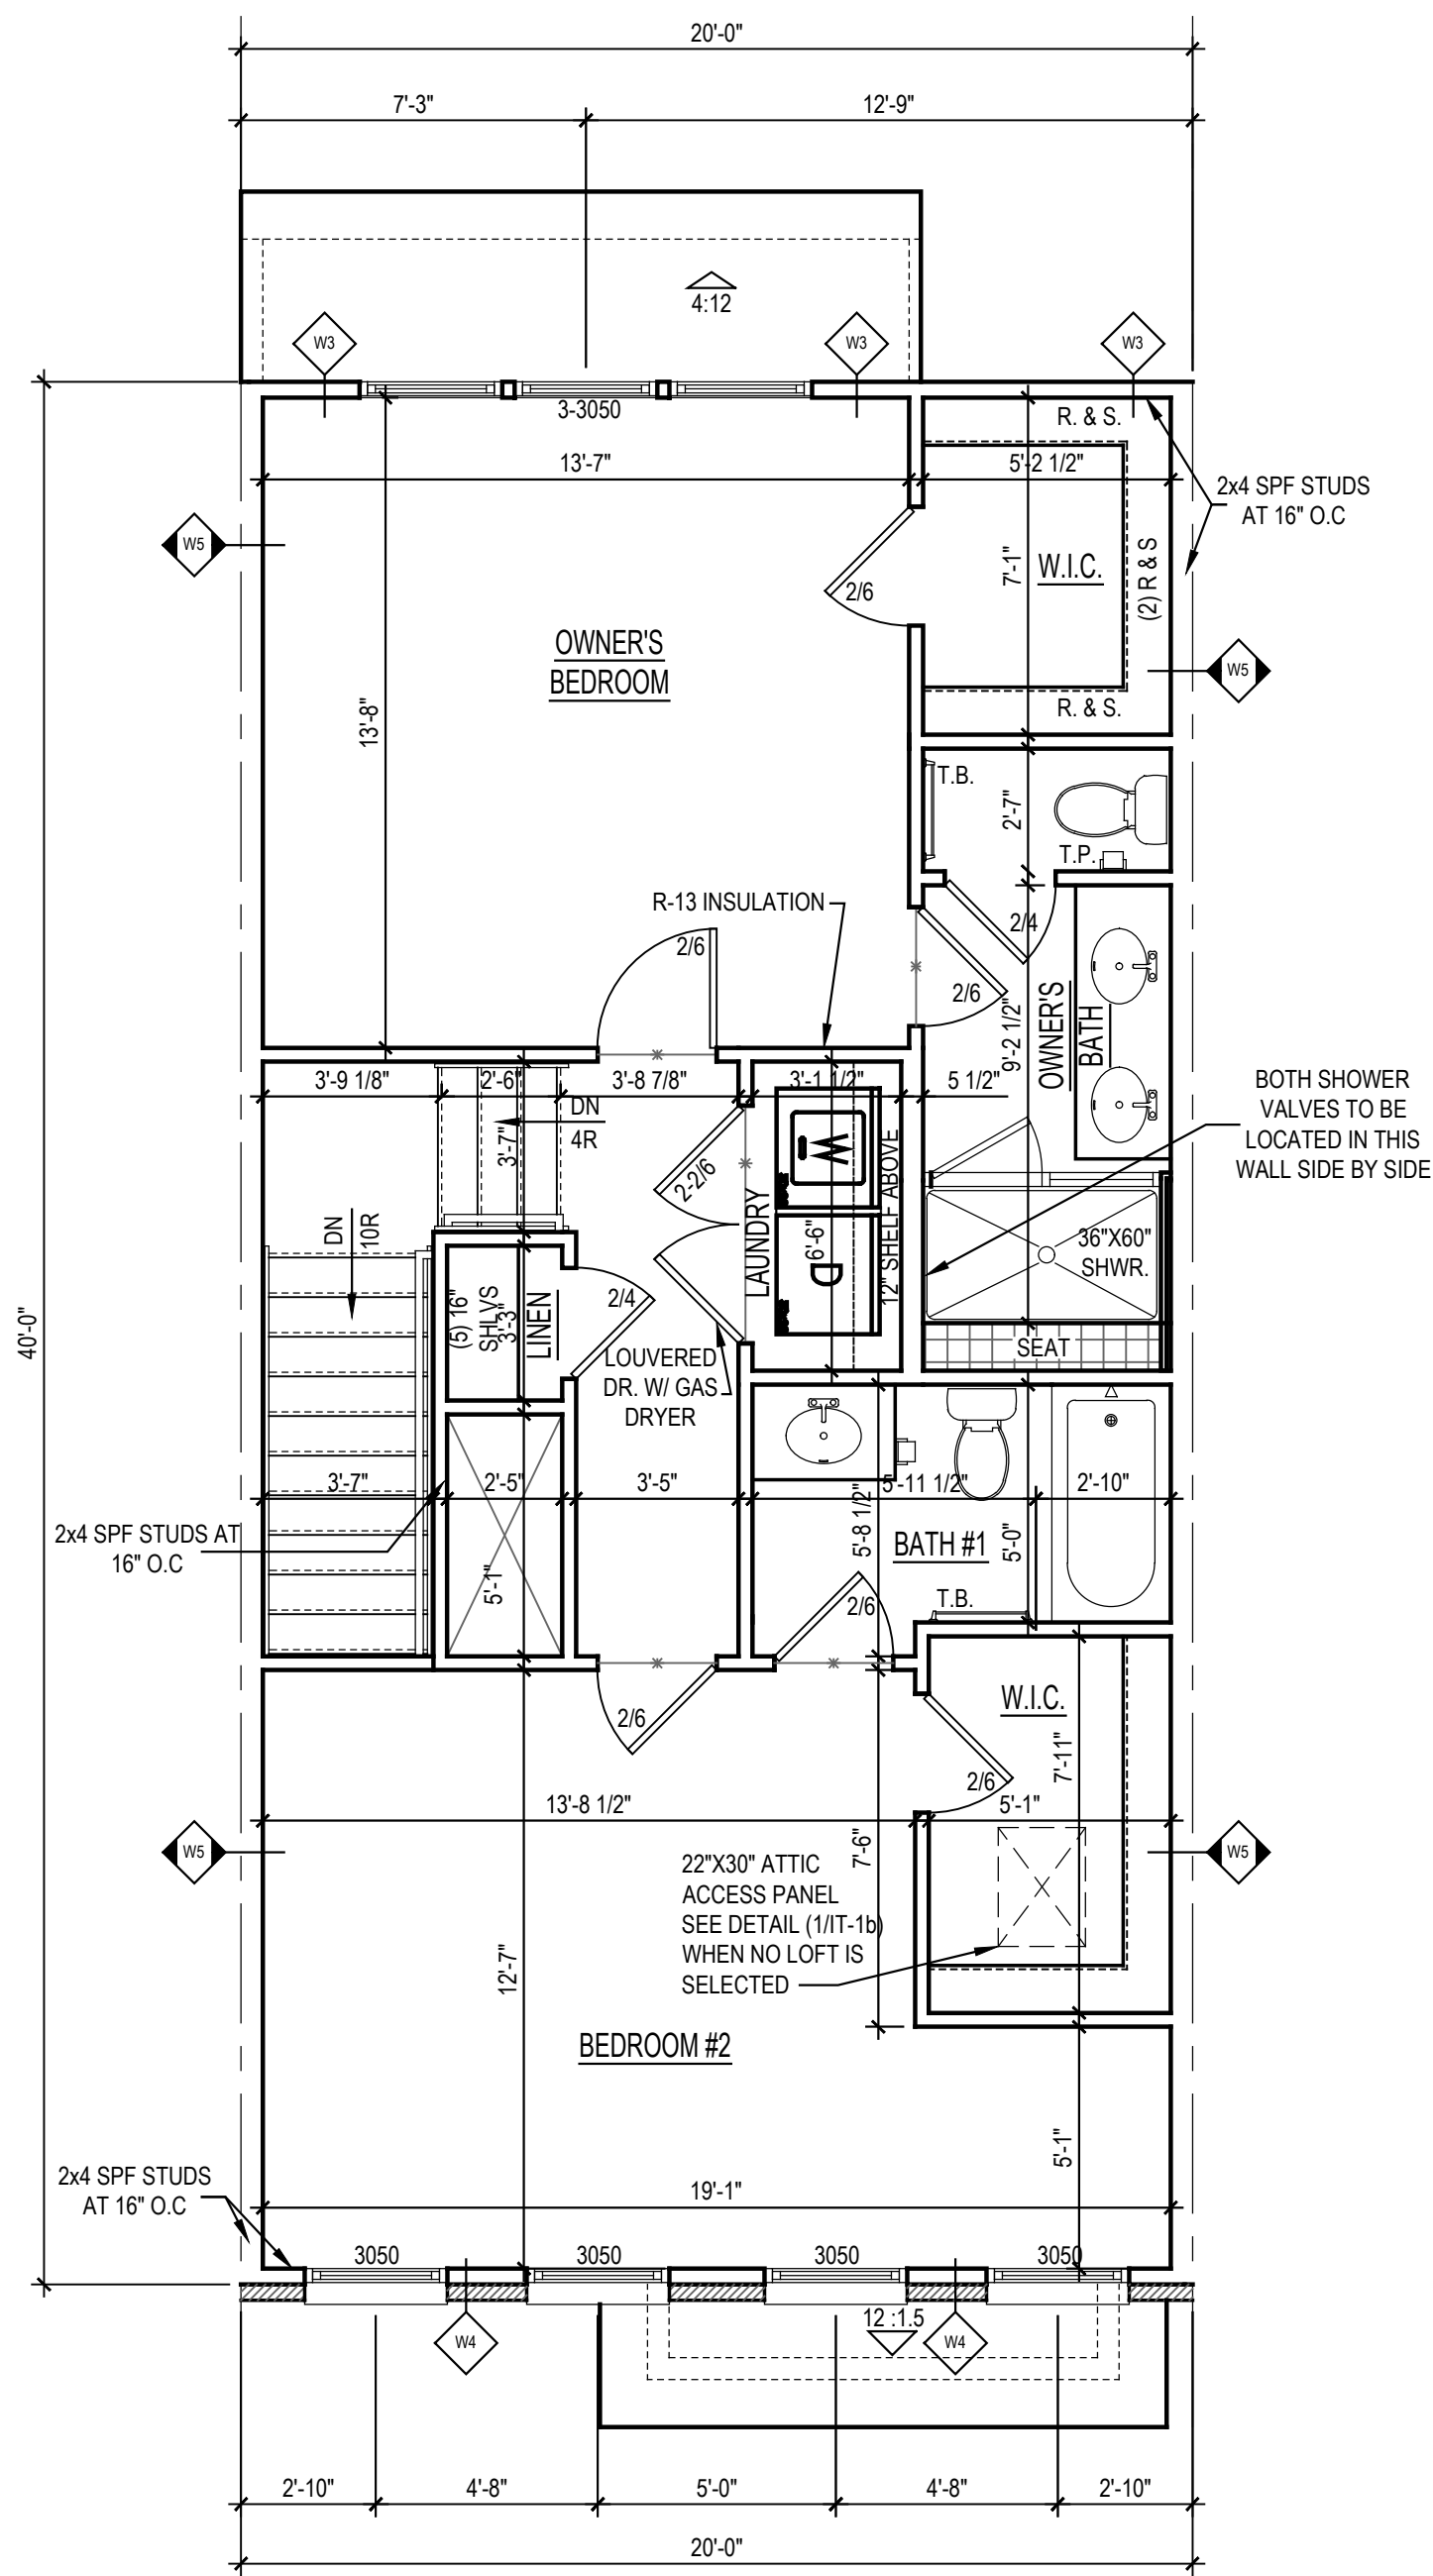


4a
A-103
ALT. THIRD FLOOR PLAN
SCALE: 1/8"=1'-0"
NVP060cA103
THIRD FLOOR FINISHED AREA =800.00 SQ. FT.

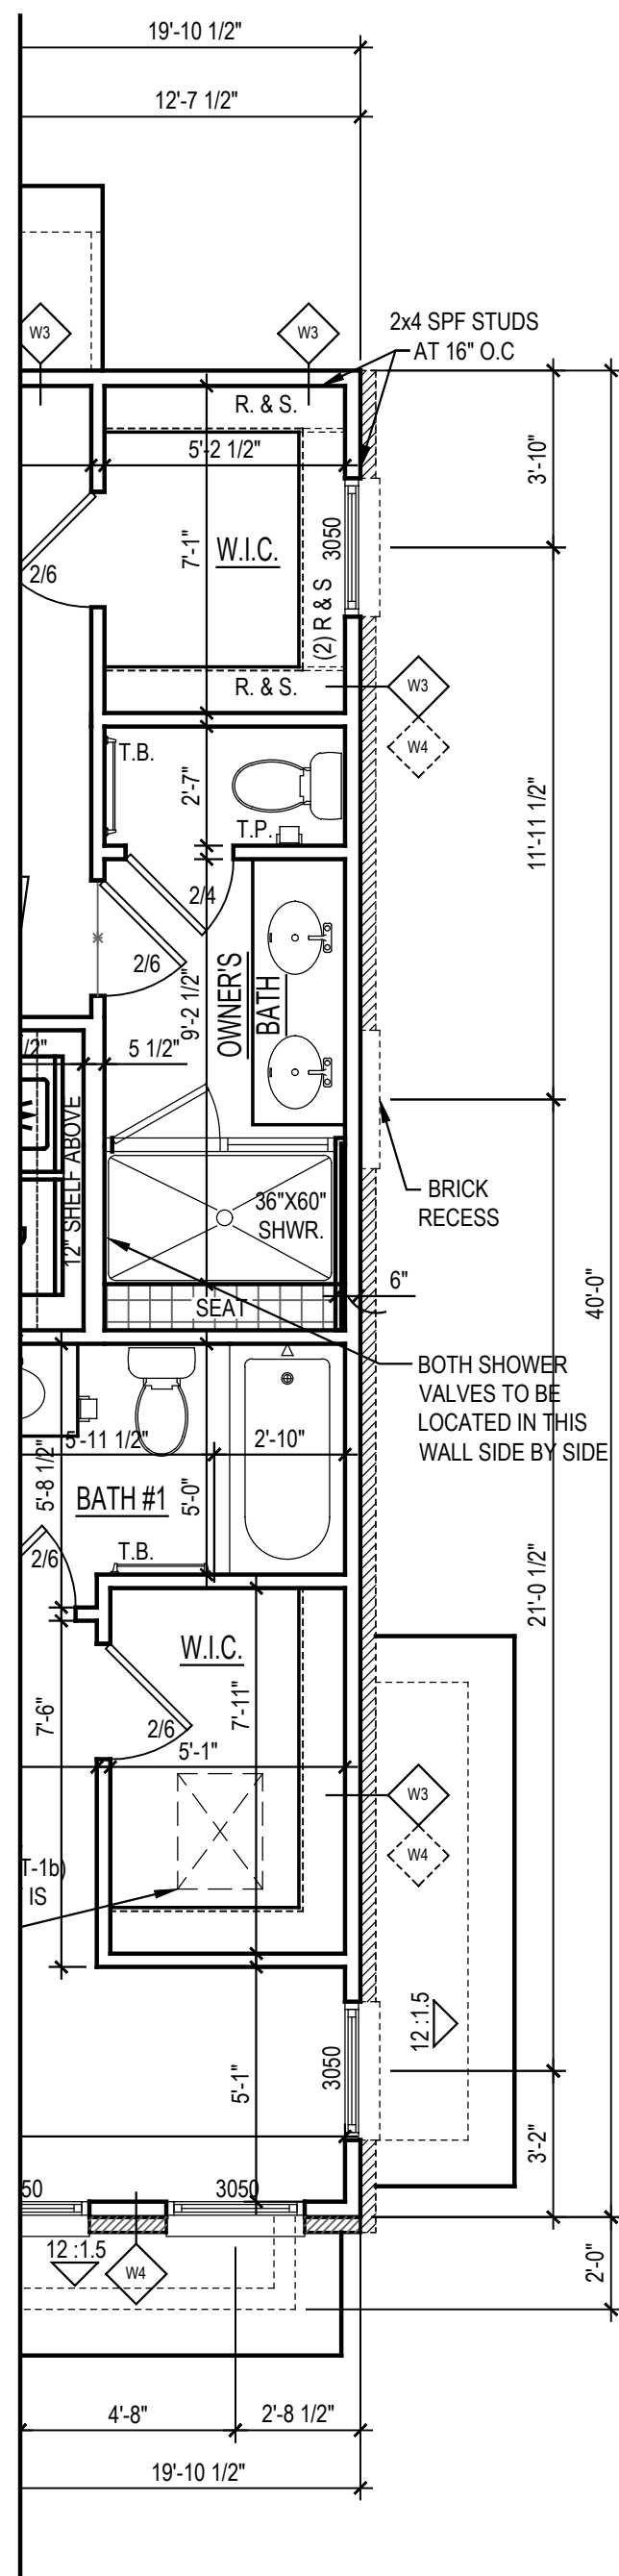

3
A-103
PLAN @ END UNIT
SCALE: 1/8"=1'-0"
NVP060cA103
THIRD FLOOR FINISHED AREA =800.00 SQ. FT.

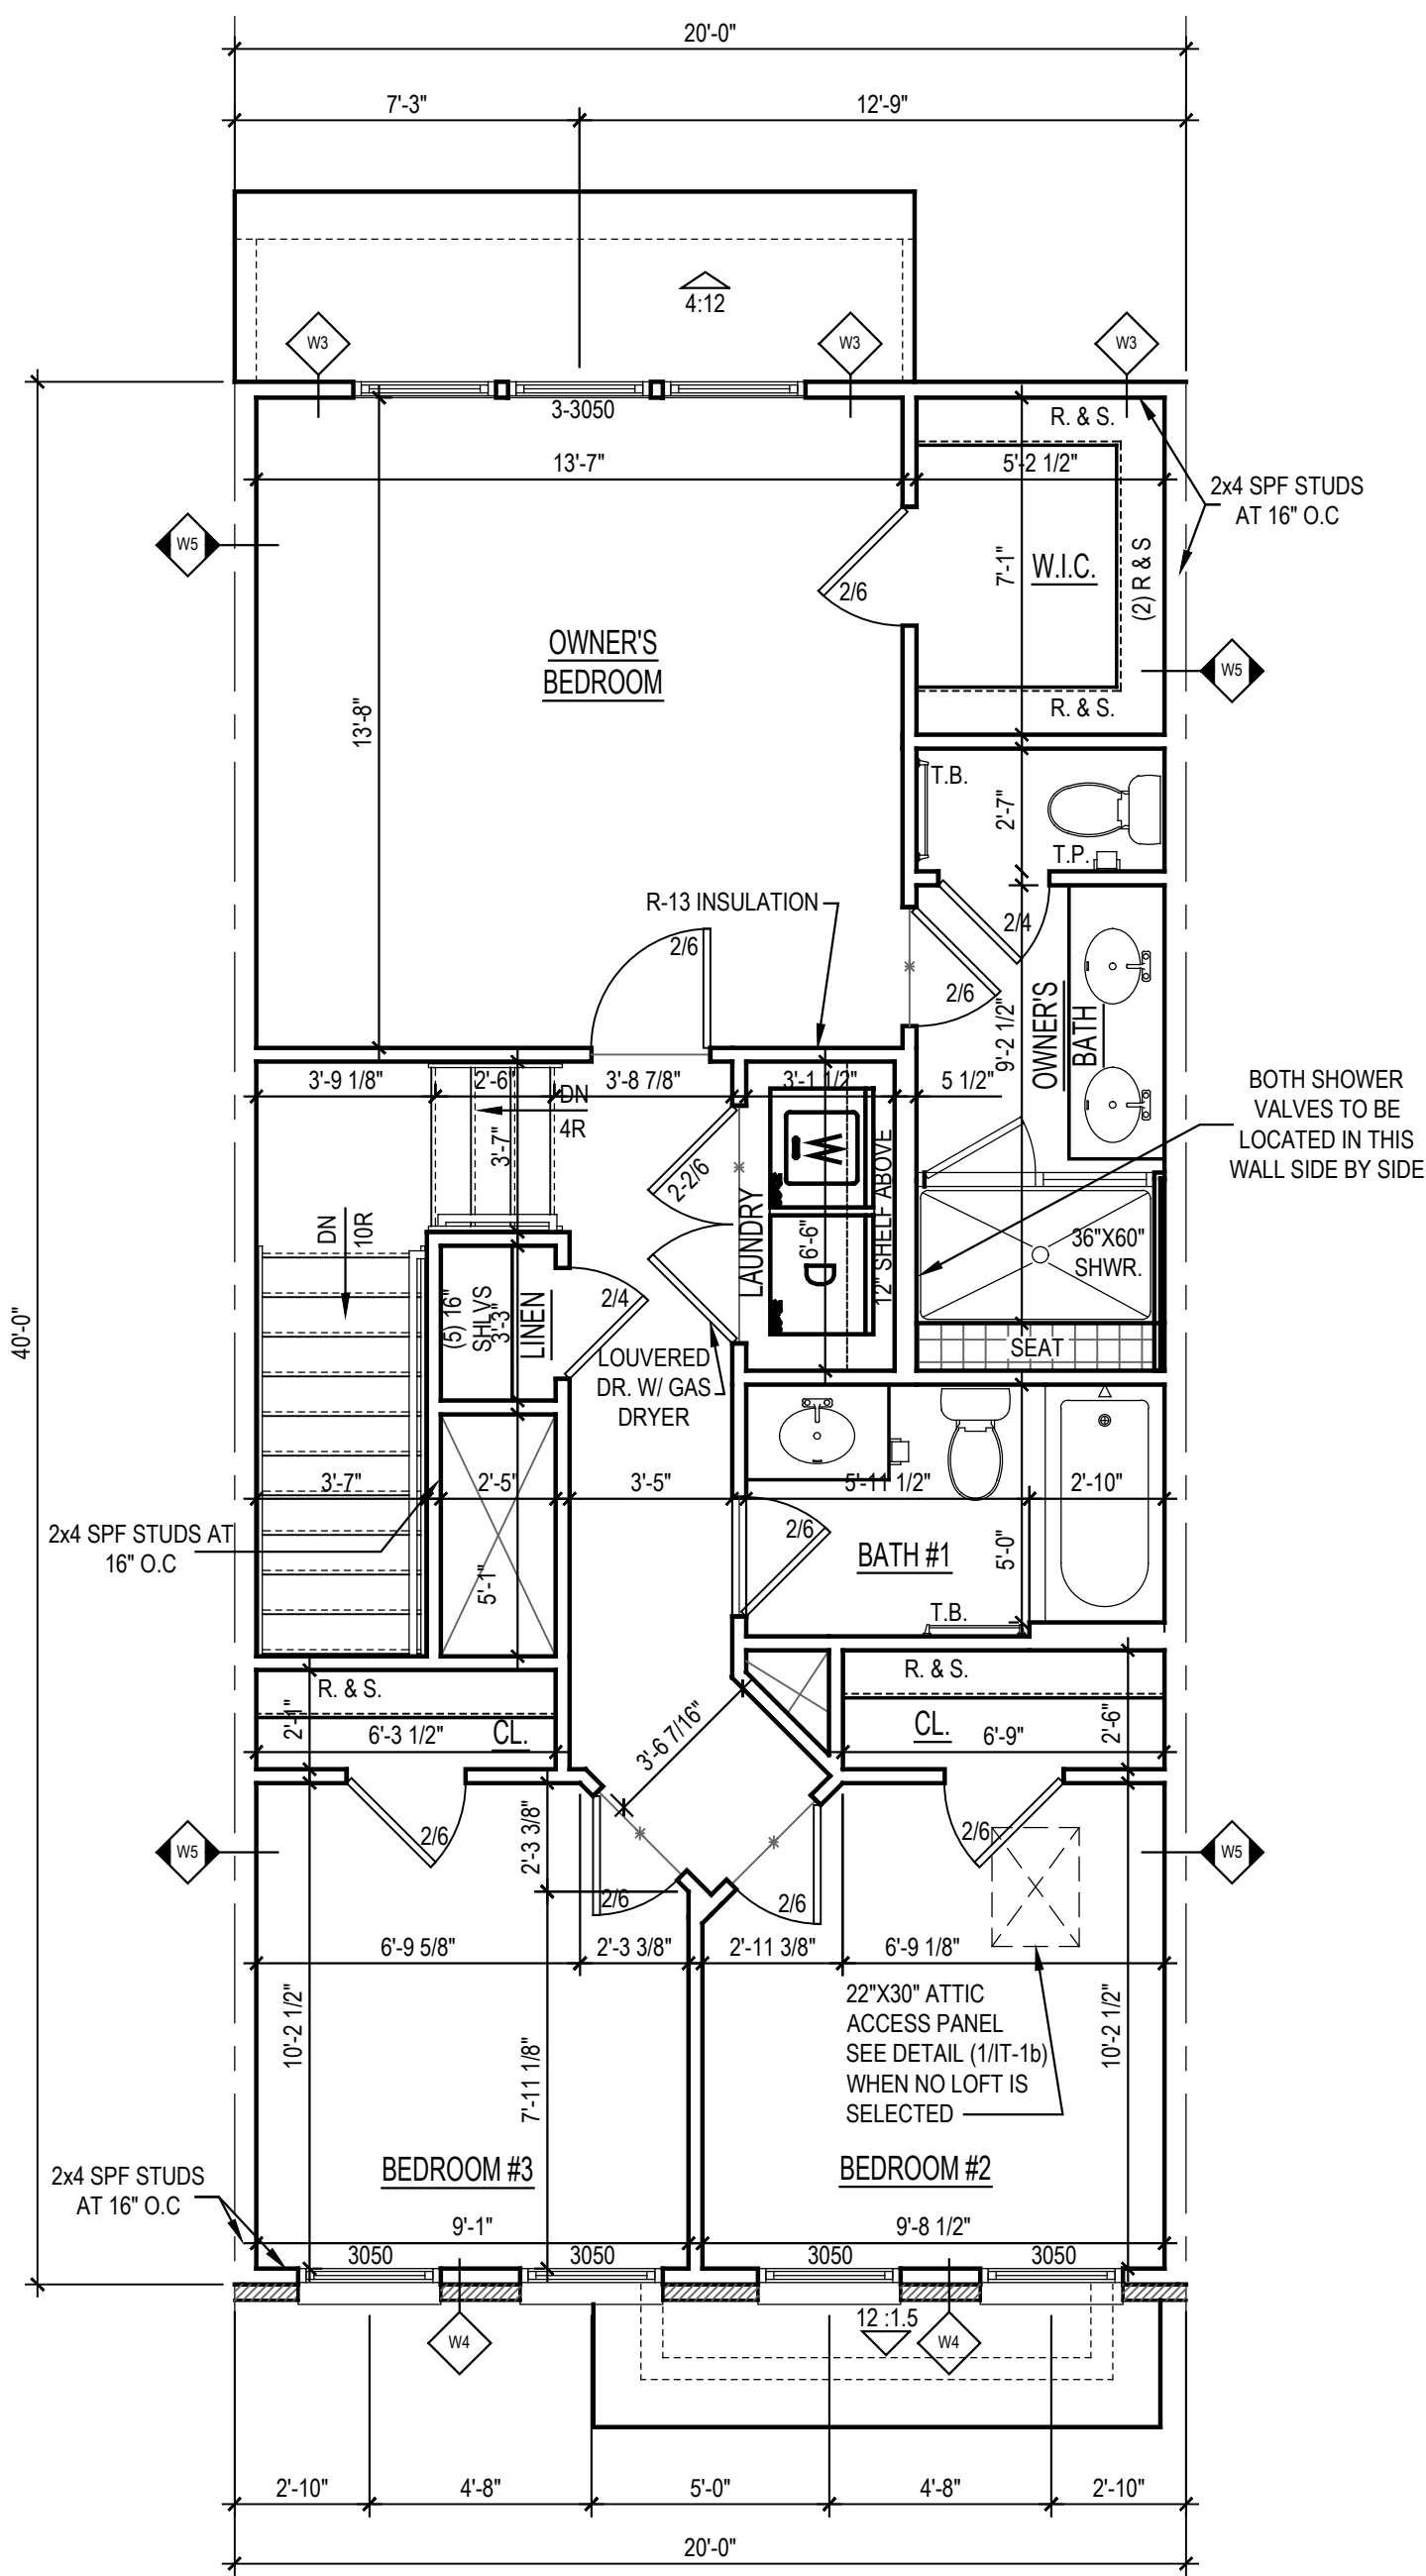

2a
A-103
THIRD FLOOR PLAN
SCALE: 1/8"=1'-0"
NVP060cA103
THIRD FLOOR FINISHED AREA =800.00 SQ. FT.

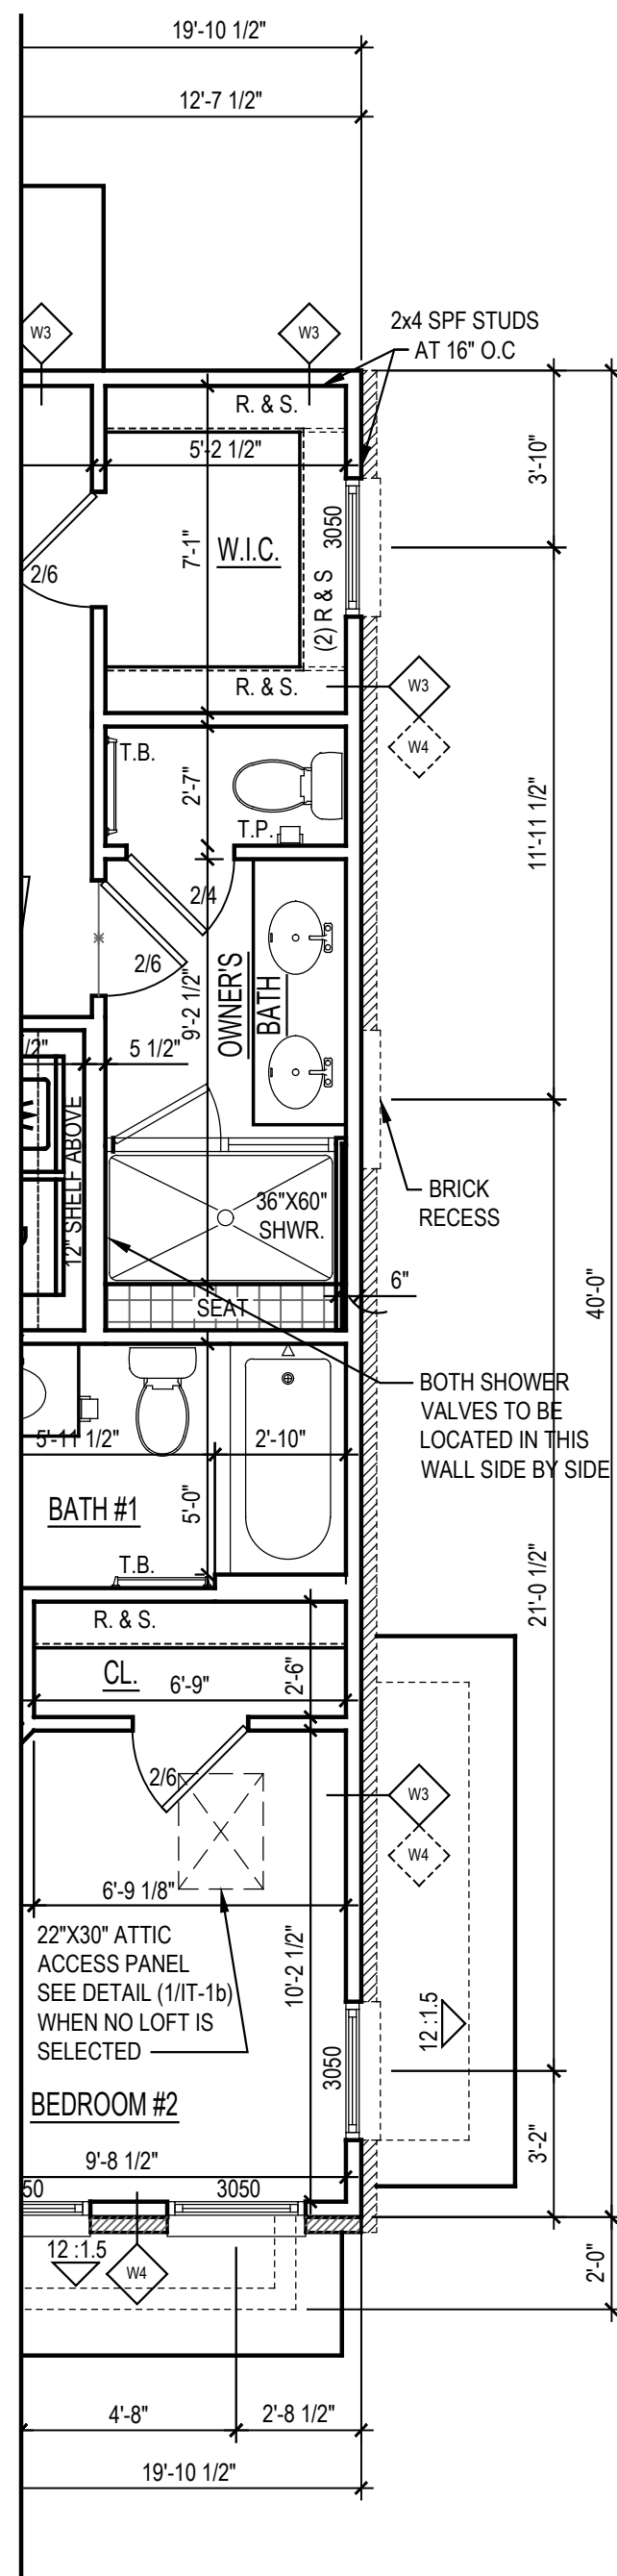

1
A-103
PLAN @ END UNIT
SCALE: 1/8"=1'-0"
NVP060cA103
THIRD FLOOR FINISHED AREA =800.00 SQ. FT.

ARCHITECT:

lessard
DESIGN

8521 Leesburg Pike
Suite 700 | Vienna, VA 22182
P: 571.830.1800 | F: 571.830.1801
www.lessarddesign.com

SEAL & SIGNATURE:

OWNER:

NVR
3926 PENDER DR.
STE. 200
FAIRFAX, VA 22030
703.259.6872
GLENN SUTTER

CONSULTANTS:

STRUCTURAL:
ALLIANCE ENGINEERS
12355 SUNRISE VALLEY DRIVE
SUITE 220
RESTON, VA 20191
703.749.7941
ABDI FARRAH
abdi@allianceengineers.com


**VIENNA MARKET
TOWNHOMES**
VIENNA, VA

FLOOR PLANS


ISSUE FOR PERMIT		
NO	ISSUE/REVISION	DATE
1	ISSUE/REVISION	DATE

PROJECT NO: NVR.060C.000
FILE NAME: NVP060cA103.dwg
DRAWN BY: RS
CHECKED BY: RS
PLOT DATE: Mar. 18, 19


A-103

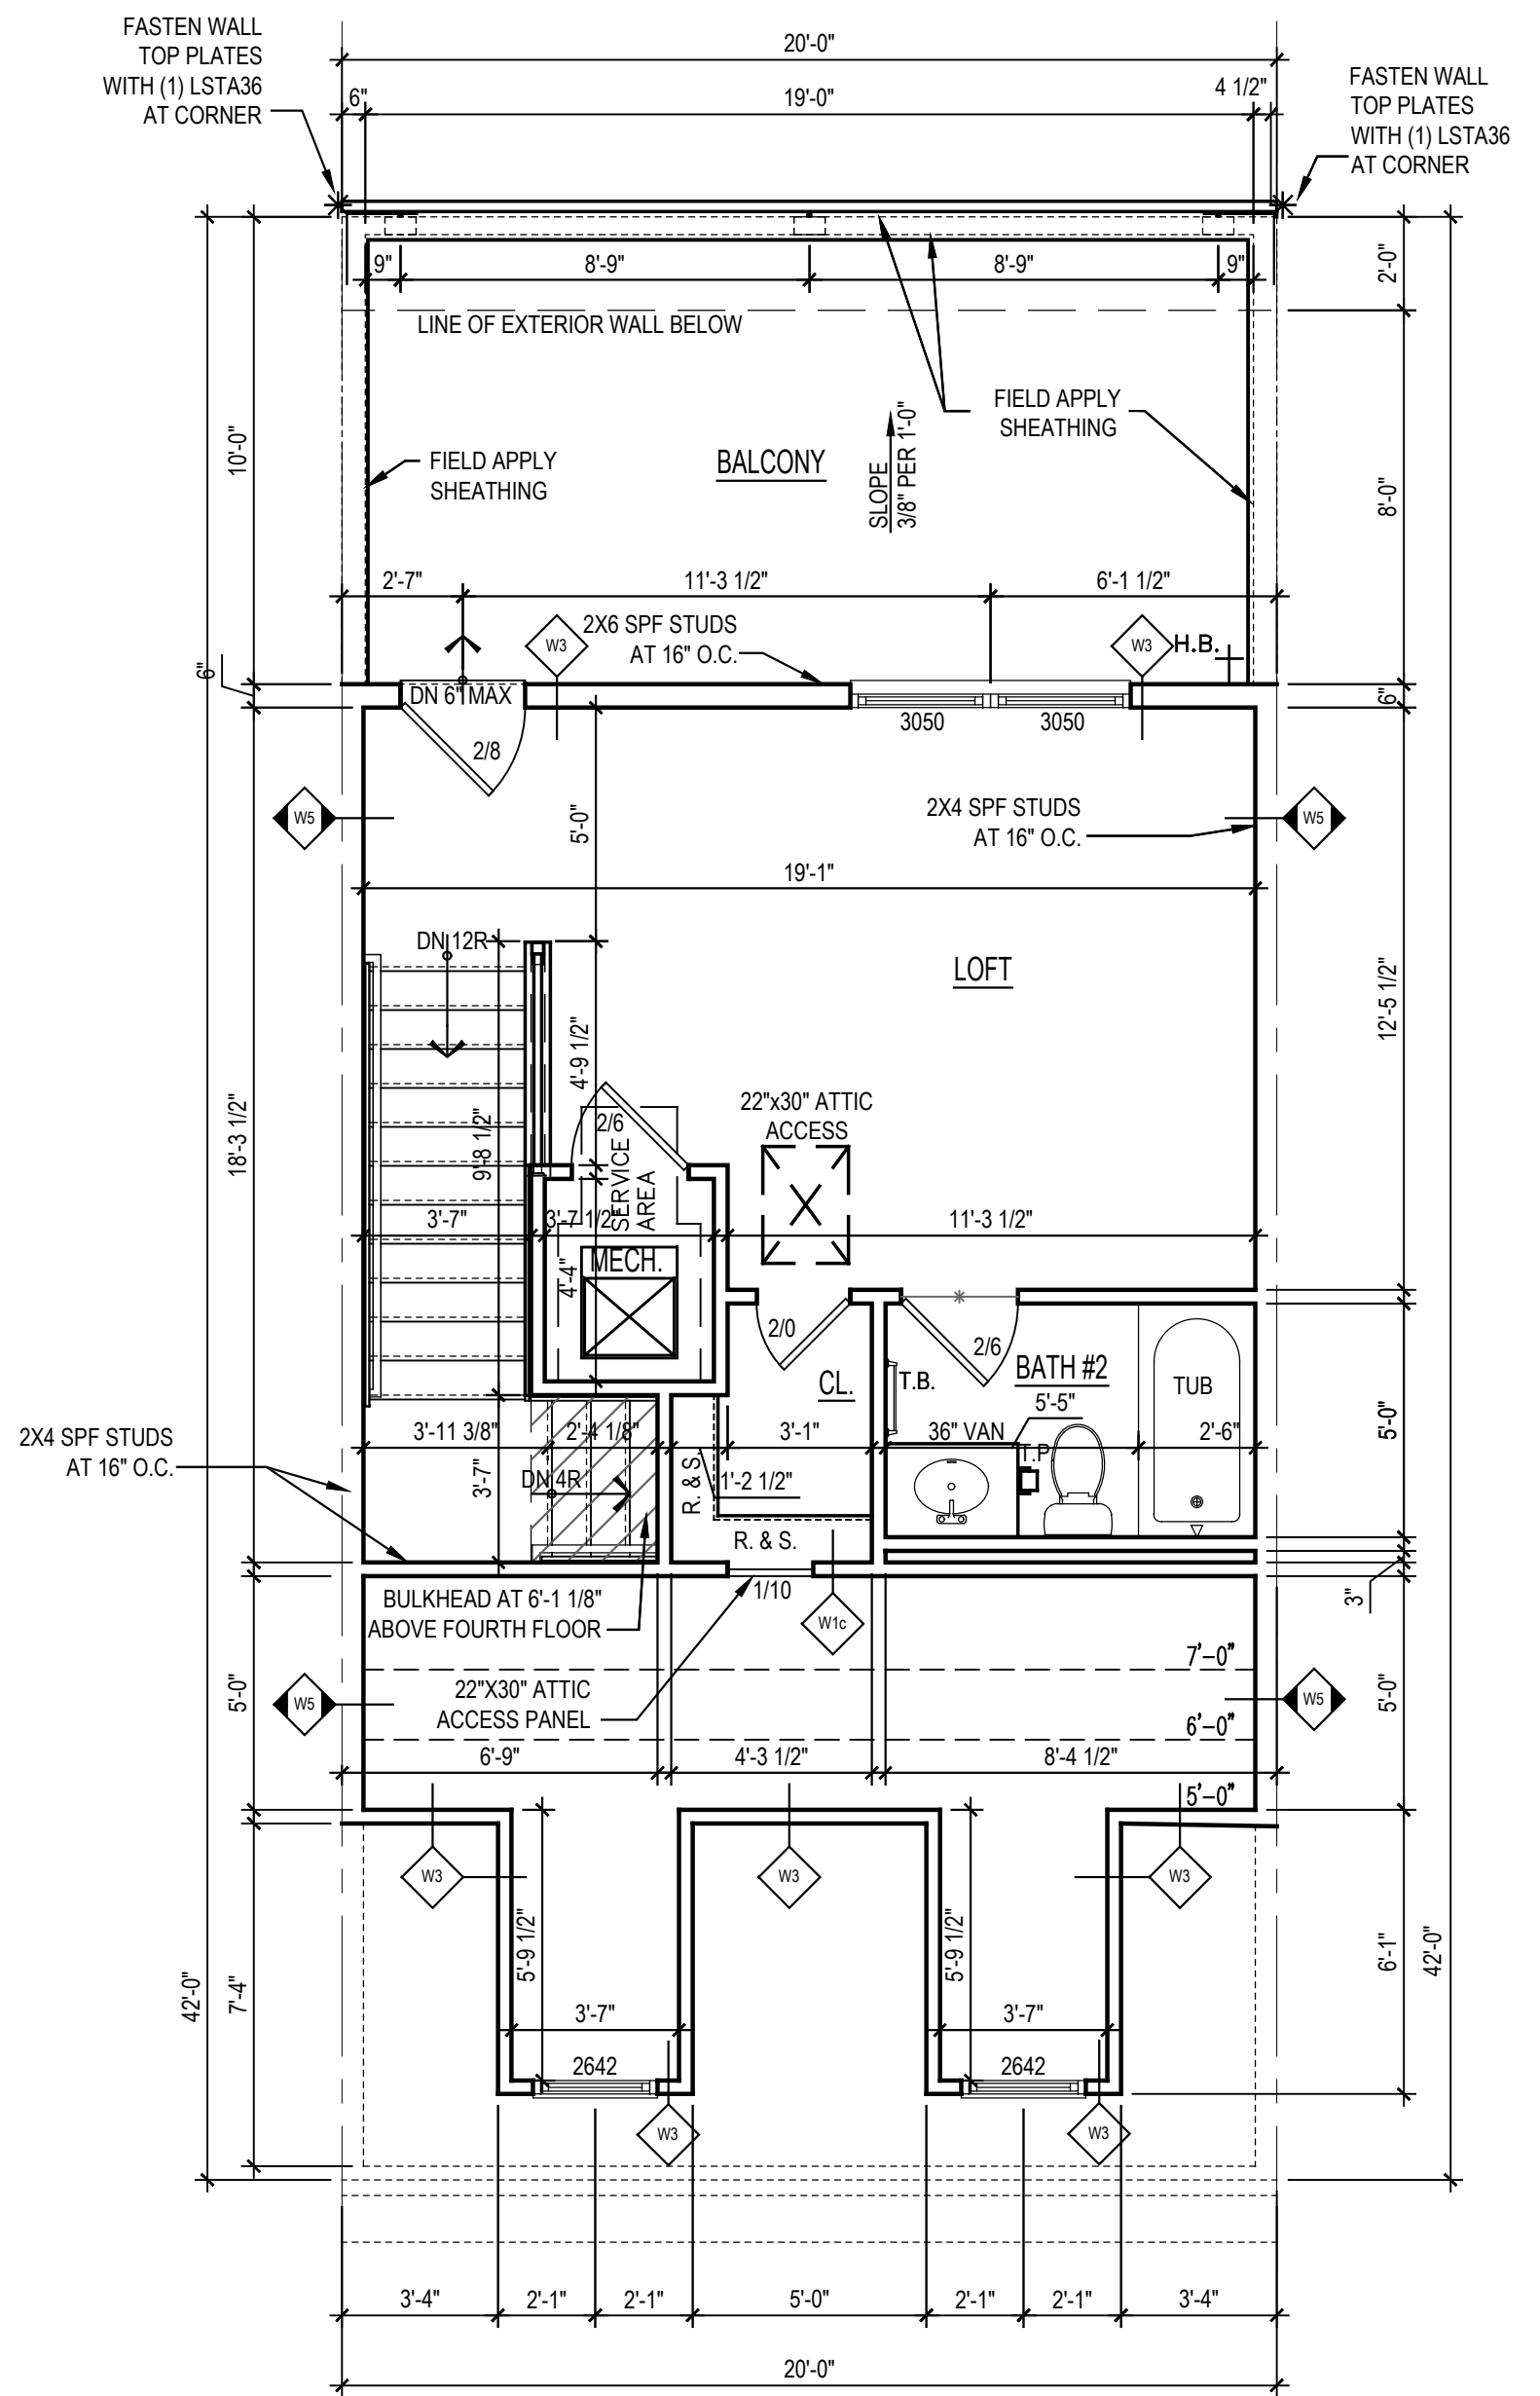

3
A-104
FOURTH FLOOR PLAN @ ELEV. 3 & 4
SCALE: 1/8"=1'-0"
NVP060CA104
FOURTH FLOOR FINISHED AREA = 381.67 SQ. FT.
ATTIC AREA = 154.20 SQ. FT.
BALCONY = 200.00 SQ. FT.

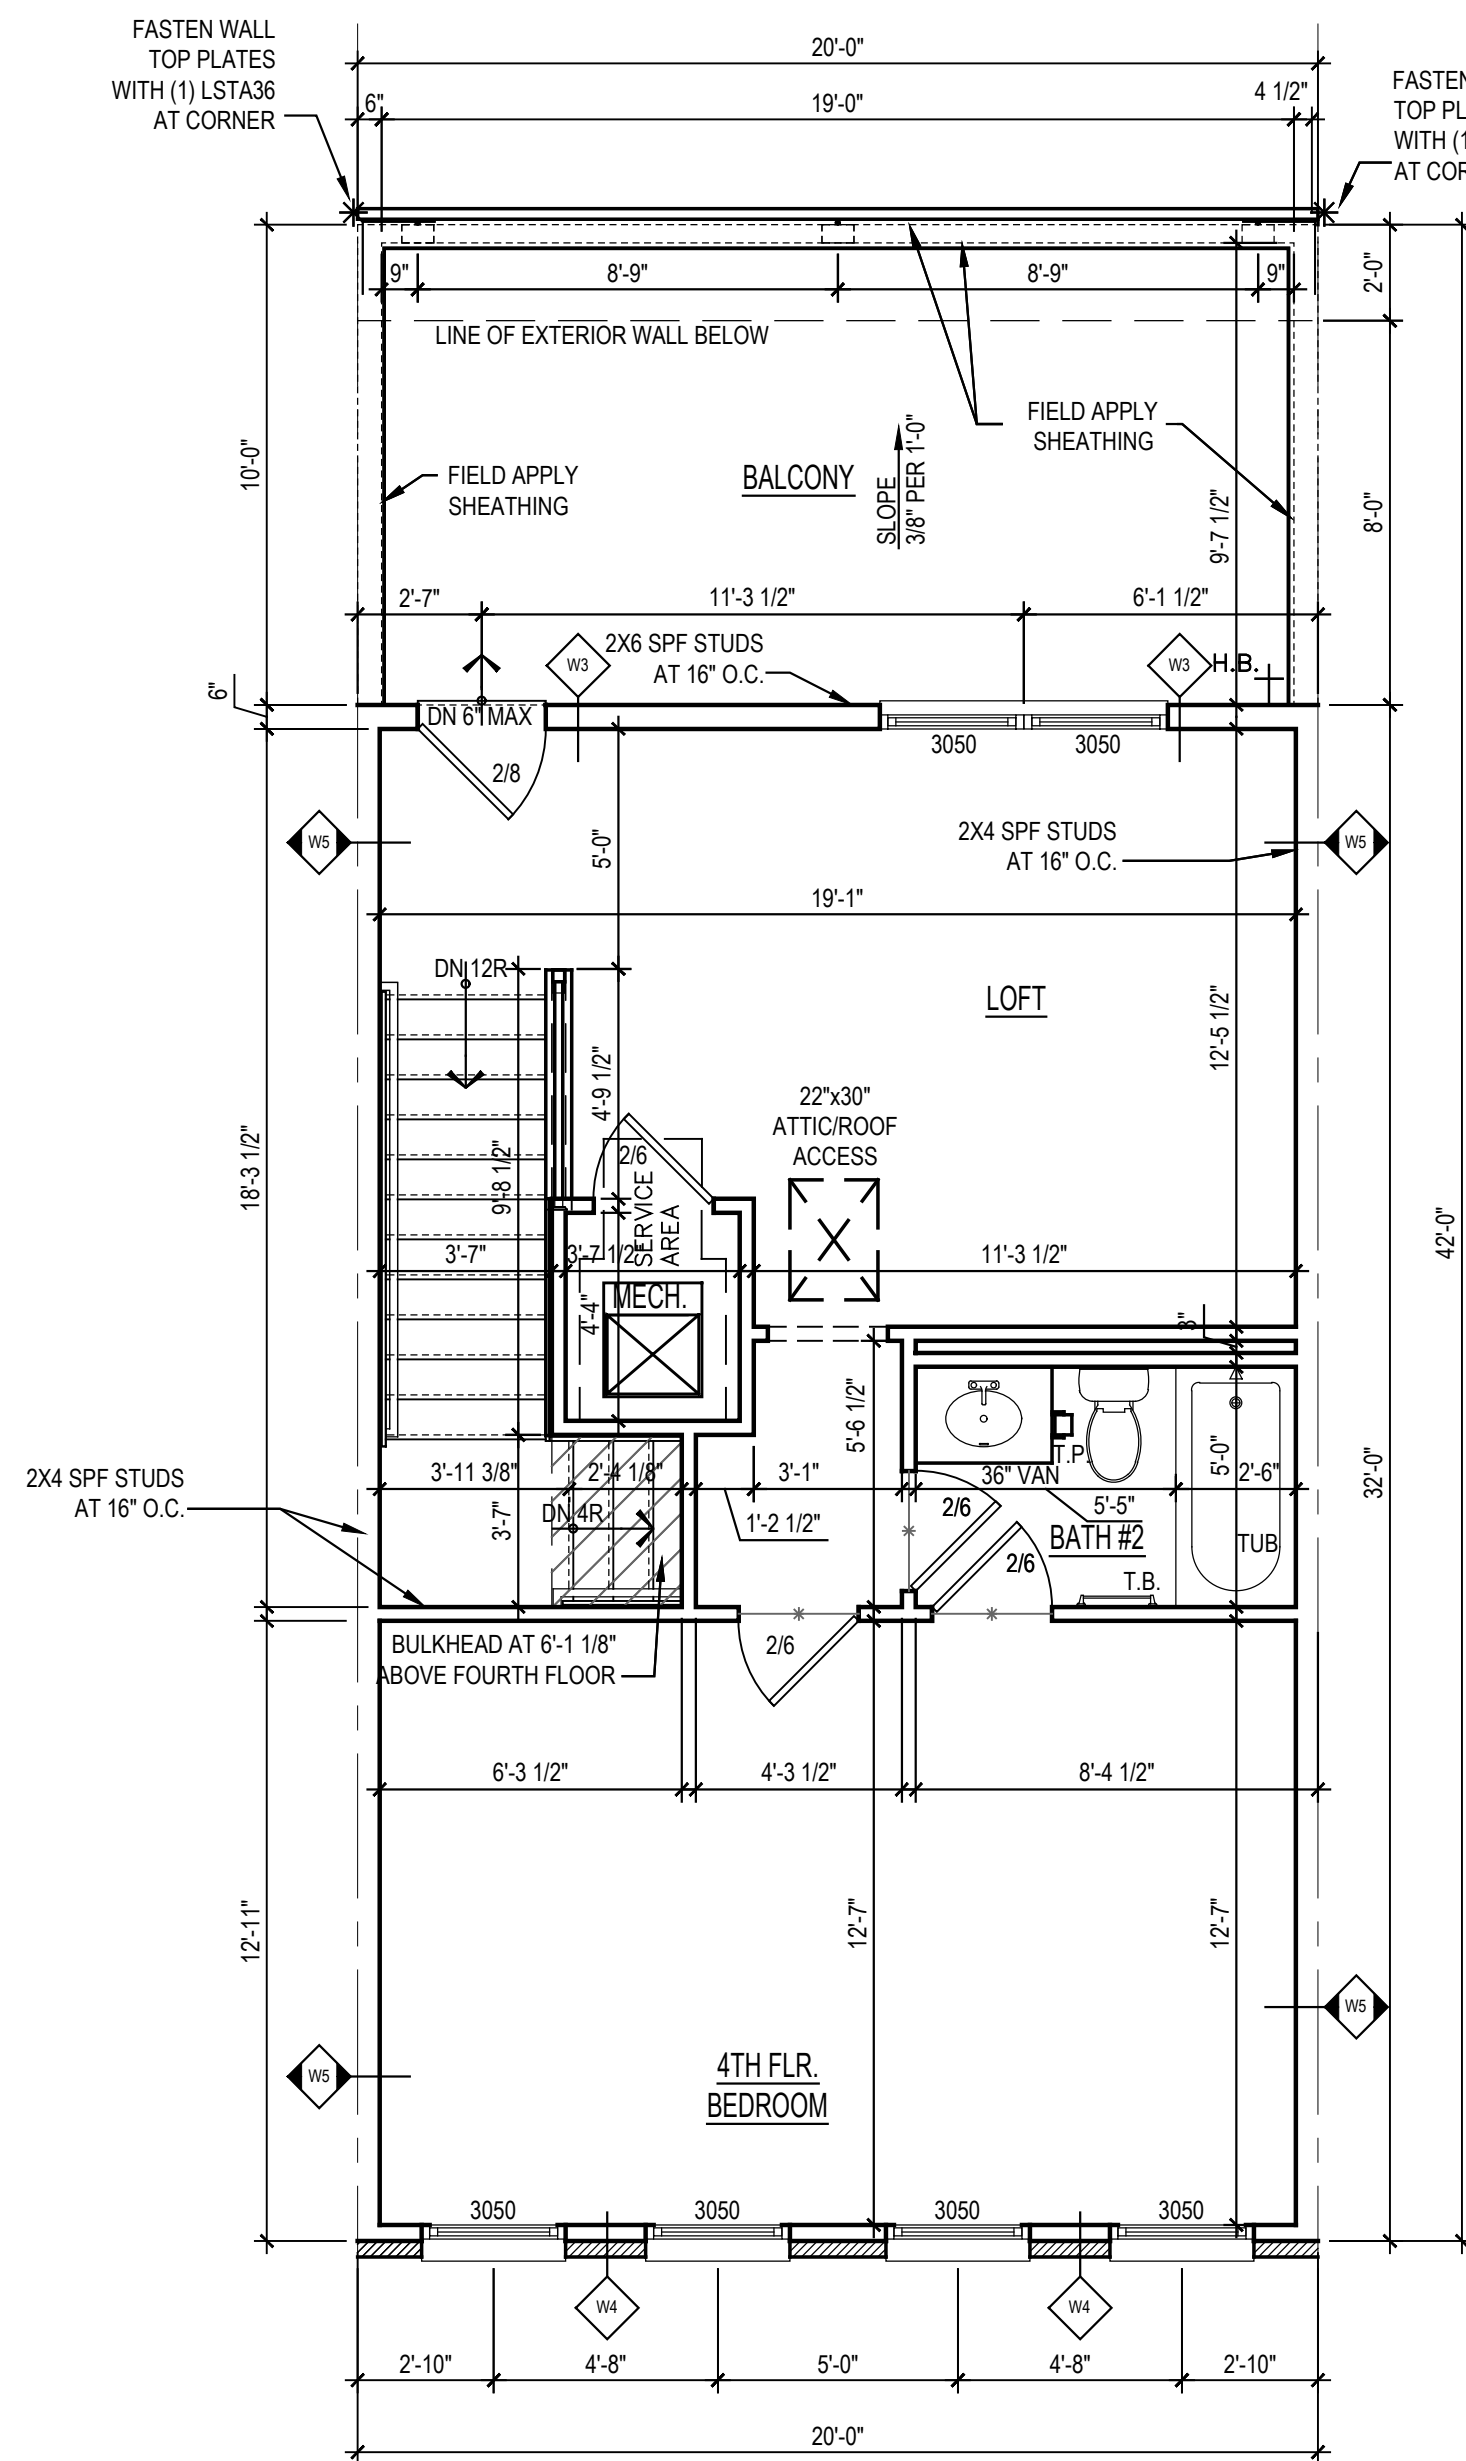


2
A-104
STANDARD FOURTH FLOOR PLAN
SCALE: 1/8"=1'-0"
NVP060CA104
FOURTH FLOOR FINISHED AREA = 640.00 SQ. FT.
BALCONY = 200.00 SQ. FT.

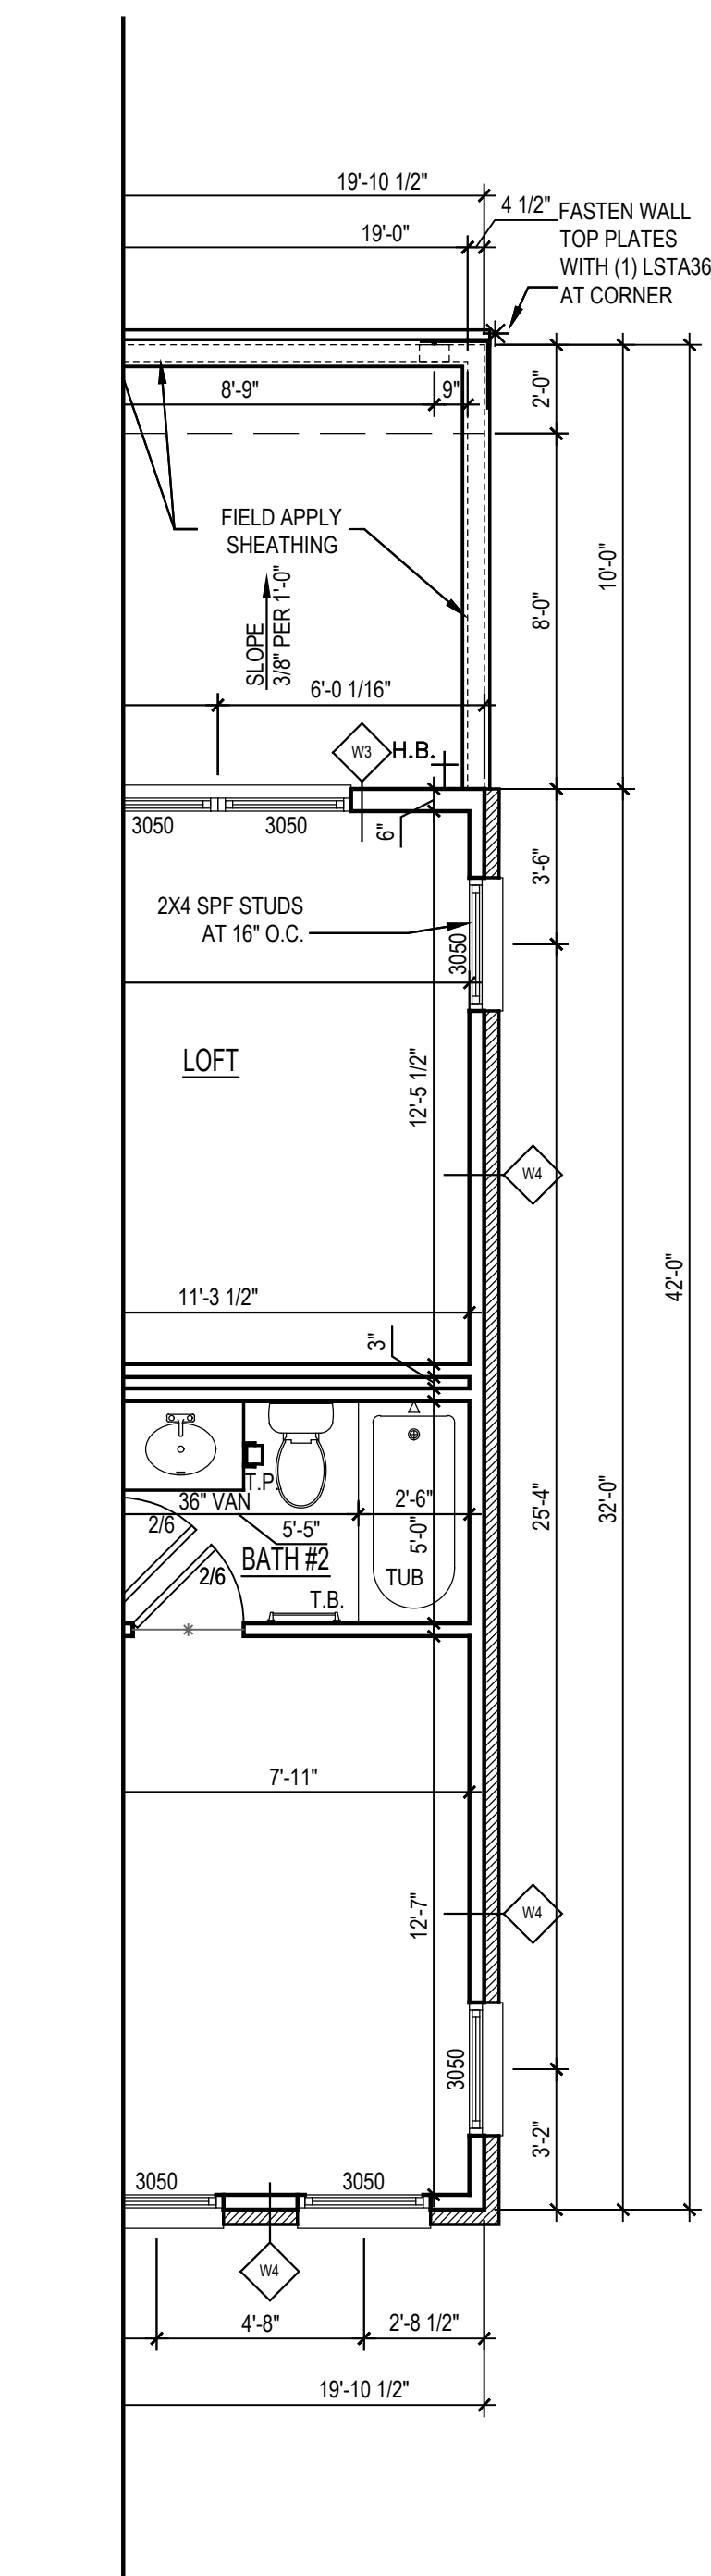

1
A-104
STD. PLAN @ END UNIT
SCALE: 1/8"=1'-0"
NVP060CA104
FOURTH FLOOR FINISHED AREA = 636.03 SQ. FT.
BALCONY = 198.76 SQ. FT.

ARCHITECT:

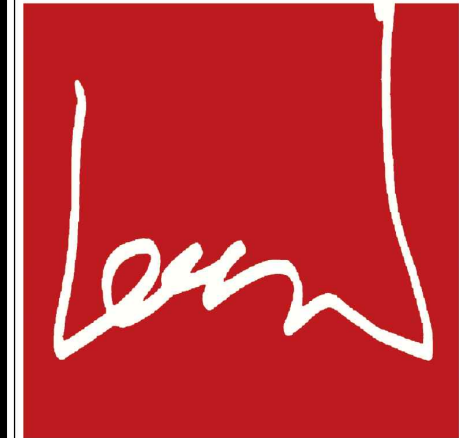

lessard
DESIGN

8521 Leesburg Pike
Suite 700 | Vienna, VA 22182
P: 571.830.1800 | F: 571.830.1801
www.lessarddesign.com

SEAL & SIGNATURE:

OWNER:

NVR
3926 PENDER DR.
STE. 200
FAIRFAX, VA 22030
703.259.6872
GLENN SUTTER

CONSULTANTS:


STRUCTURAL:
ALLIANCE ENGINEERS
12355 SUNRISE VALLEY DRIVE
SUITE 220
RESTON, VA 20191
703.749.7941
ABDI FARRAH
abdi@allianceengineers.com

VIENNA MARKET
TOWNHOMES
VIENNA, VA

FLOOR PLANS

ISSUE FOR PERMIT		
NO	ISSUE/REVISION	DATE
PROJECT No: NVR.060C.000		
FILE NAME: NVP060CA104.dwg		
DRAWN BY: RS		
CHECKED BY: RS		
PLOT DATE: Mar. 18, 19		

A-104

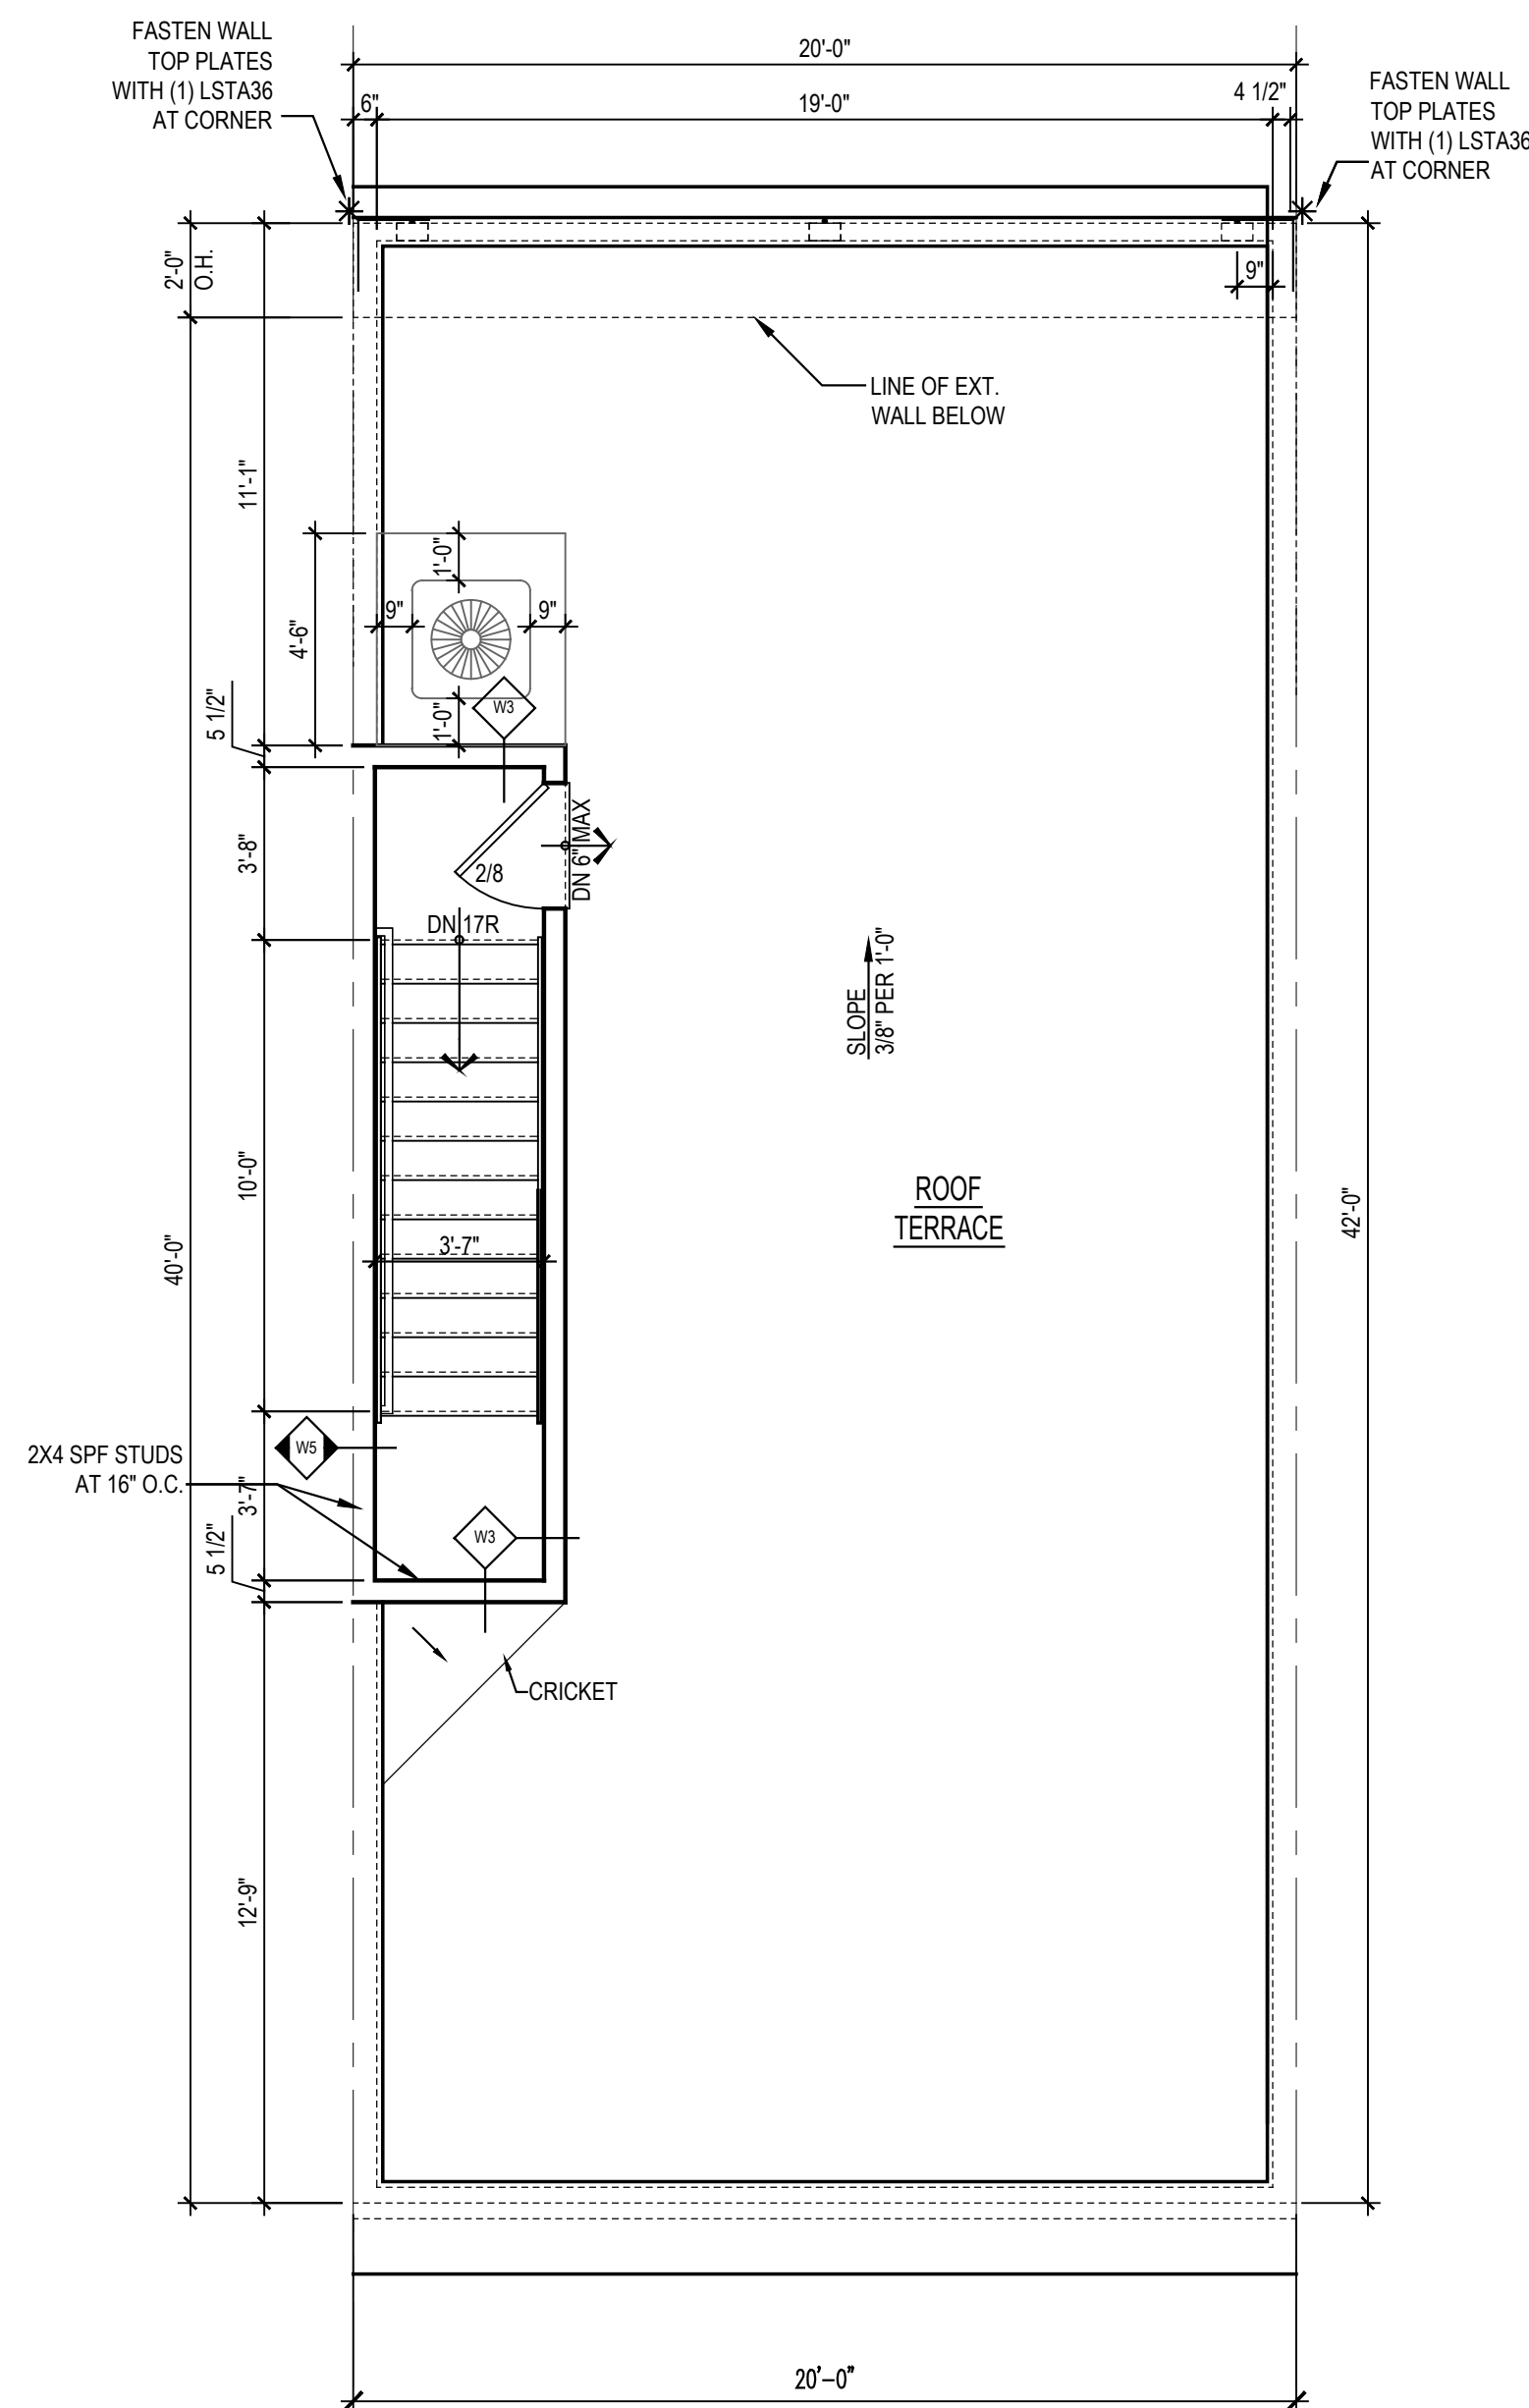


3
A-104a

FOURTH FLOOR TERRACE @ ELEV 8 & 9

SCALE: 1/8"=1'-0"

NVP060cA104
STAIR CABIN AREA = 81.75 SQ. FT.
TERRACE AREA = 758.25 SQ. FT.

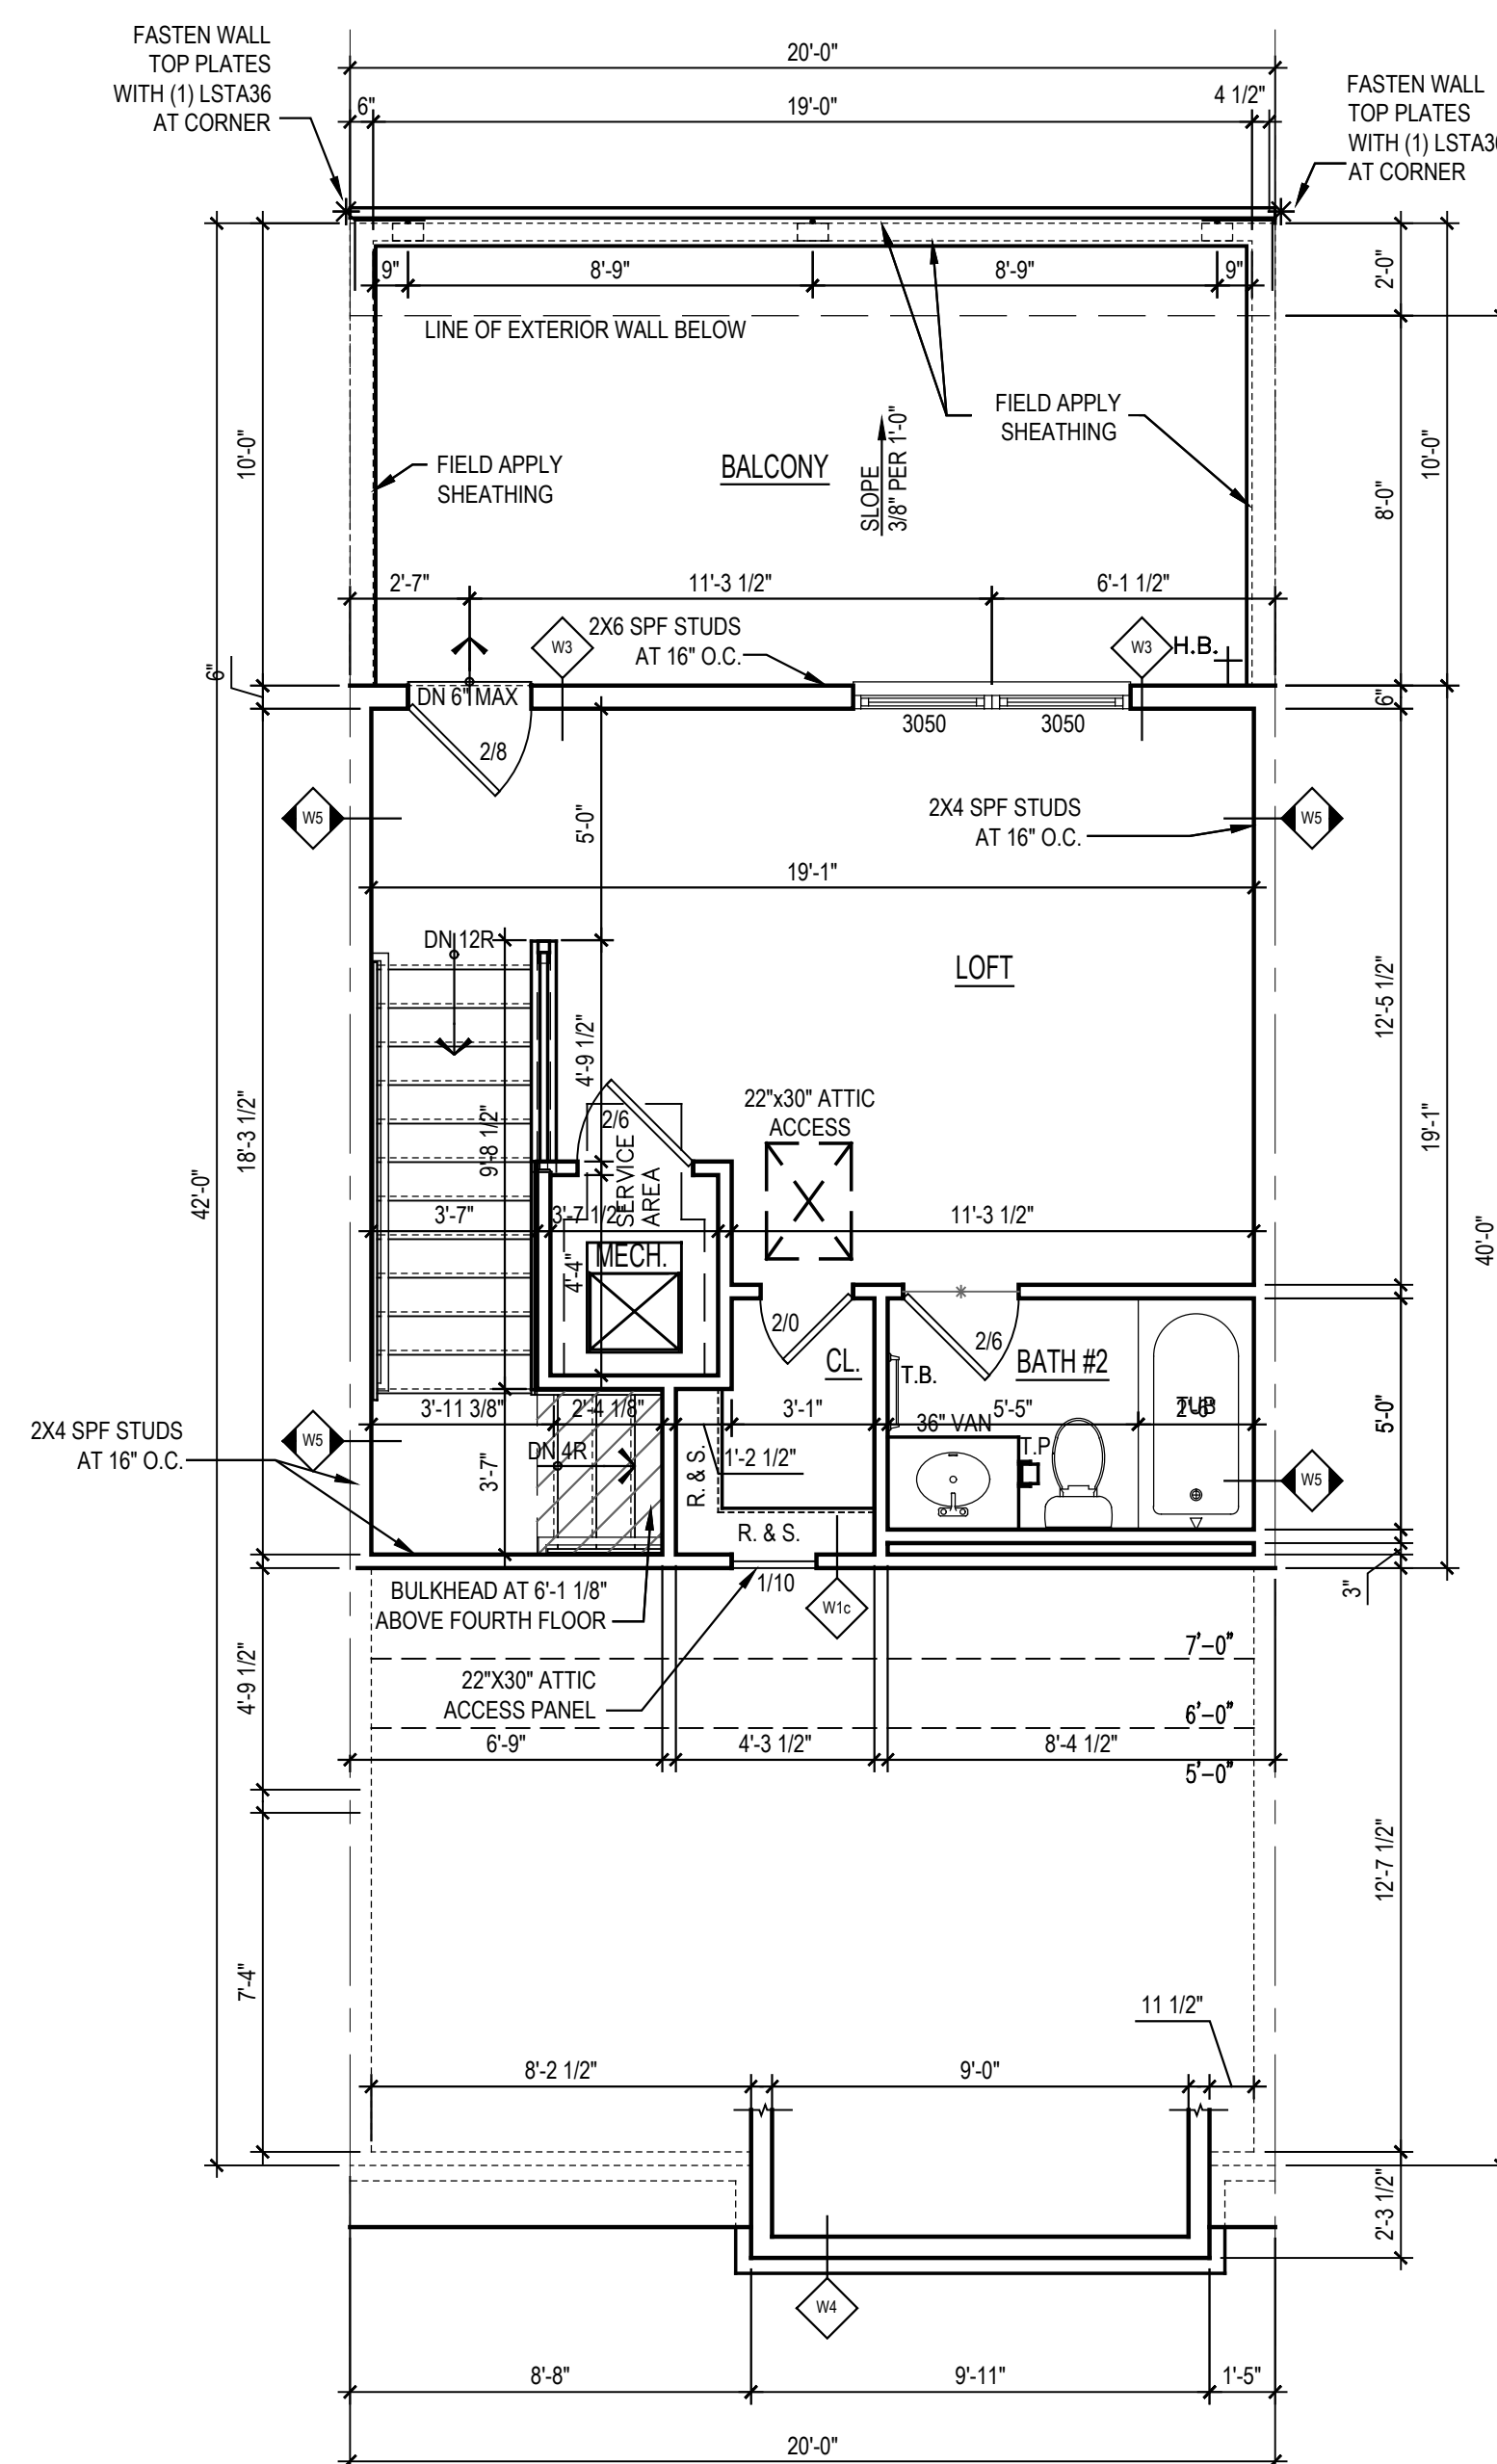


2
A-104a

FOURTH FLOOR PLAN @ ELEV. 5

SCALE: 1/8"=1'-0"

NVP060a104

FOURTH FLOOR FINISHED AREA = 381.67 SQ. FT.
ATTIC AREA = 278.17 SQ. FT.
BALCONY = 200.00 SQ. FT.

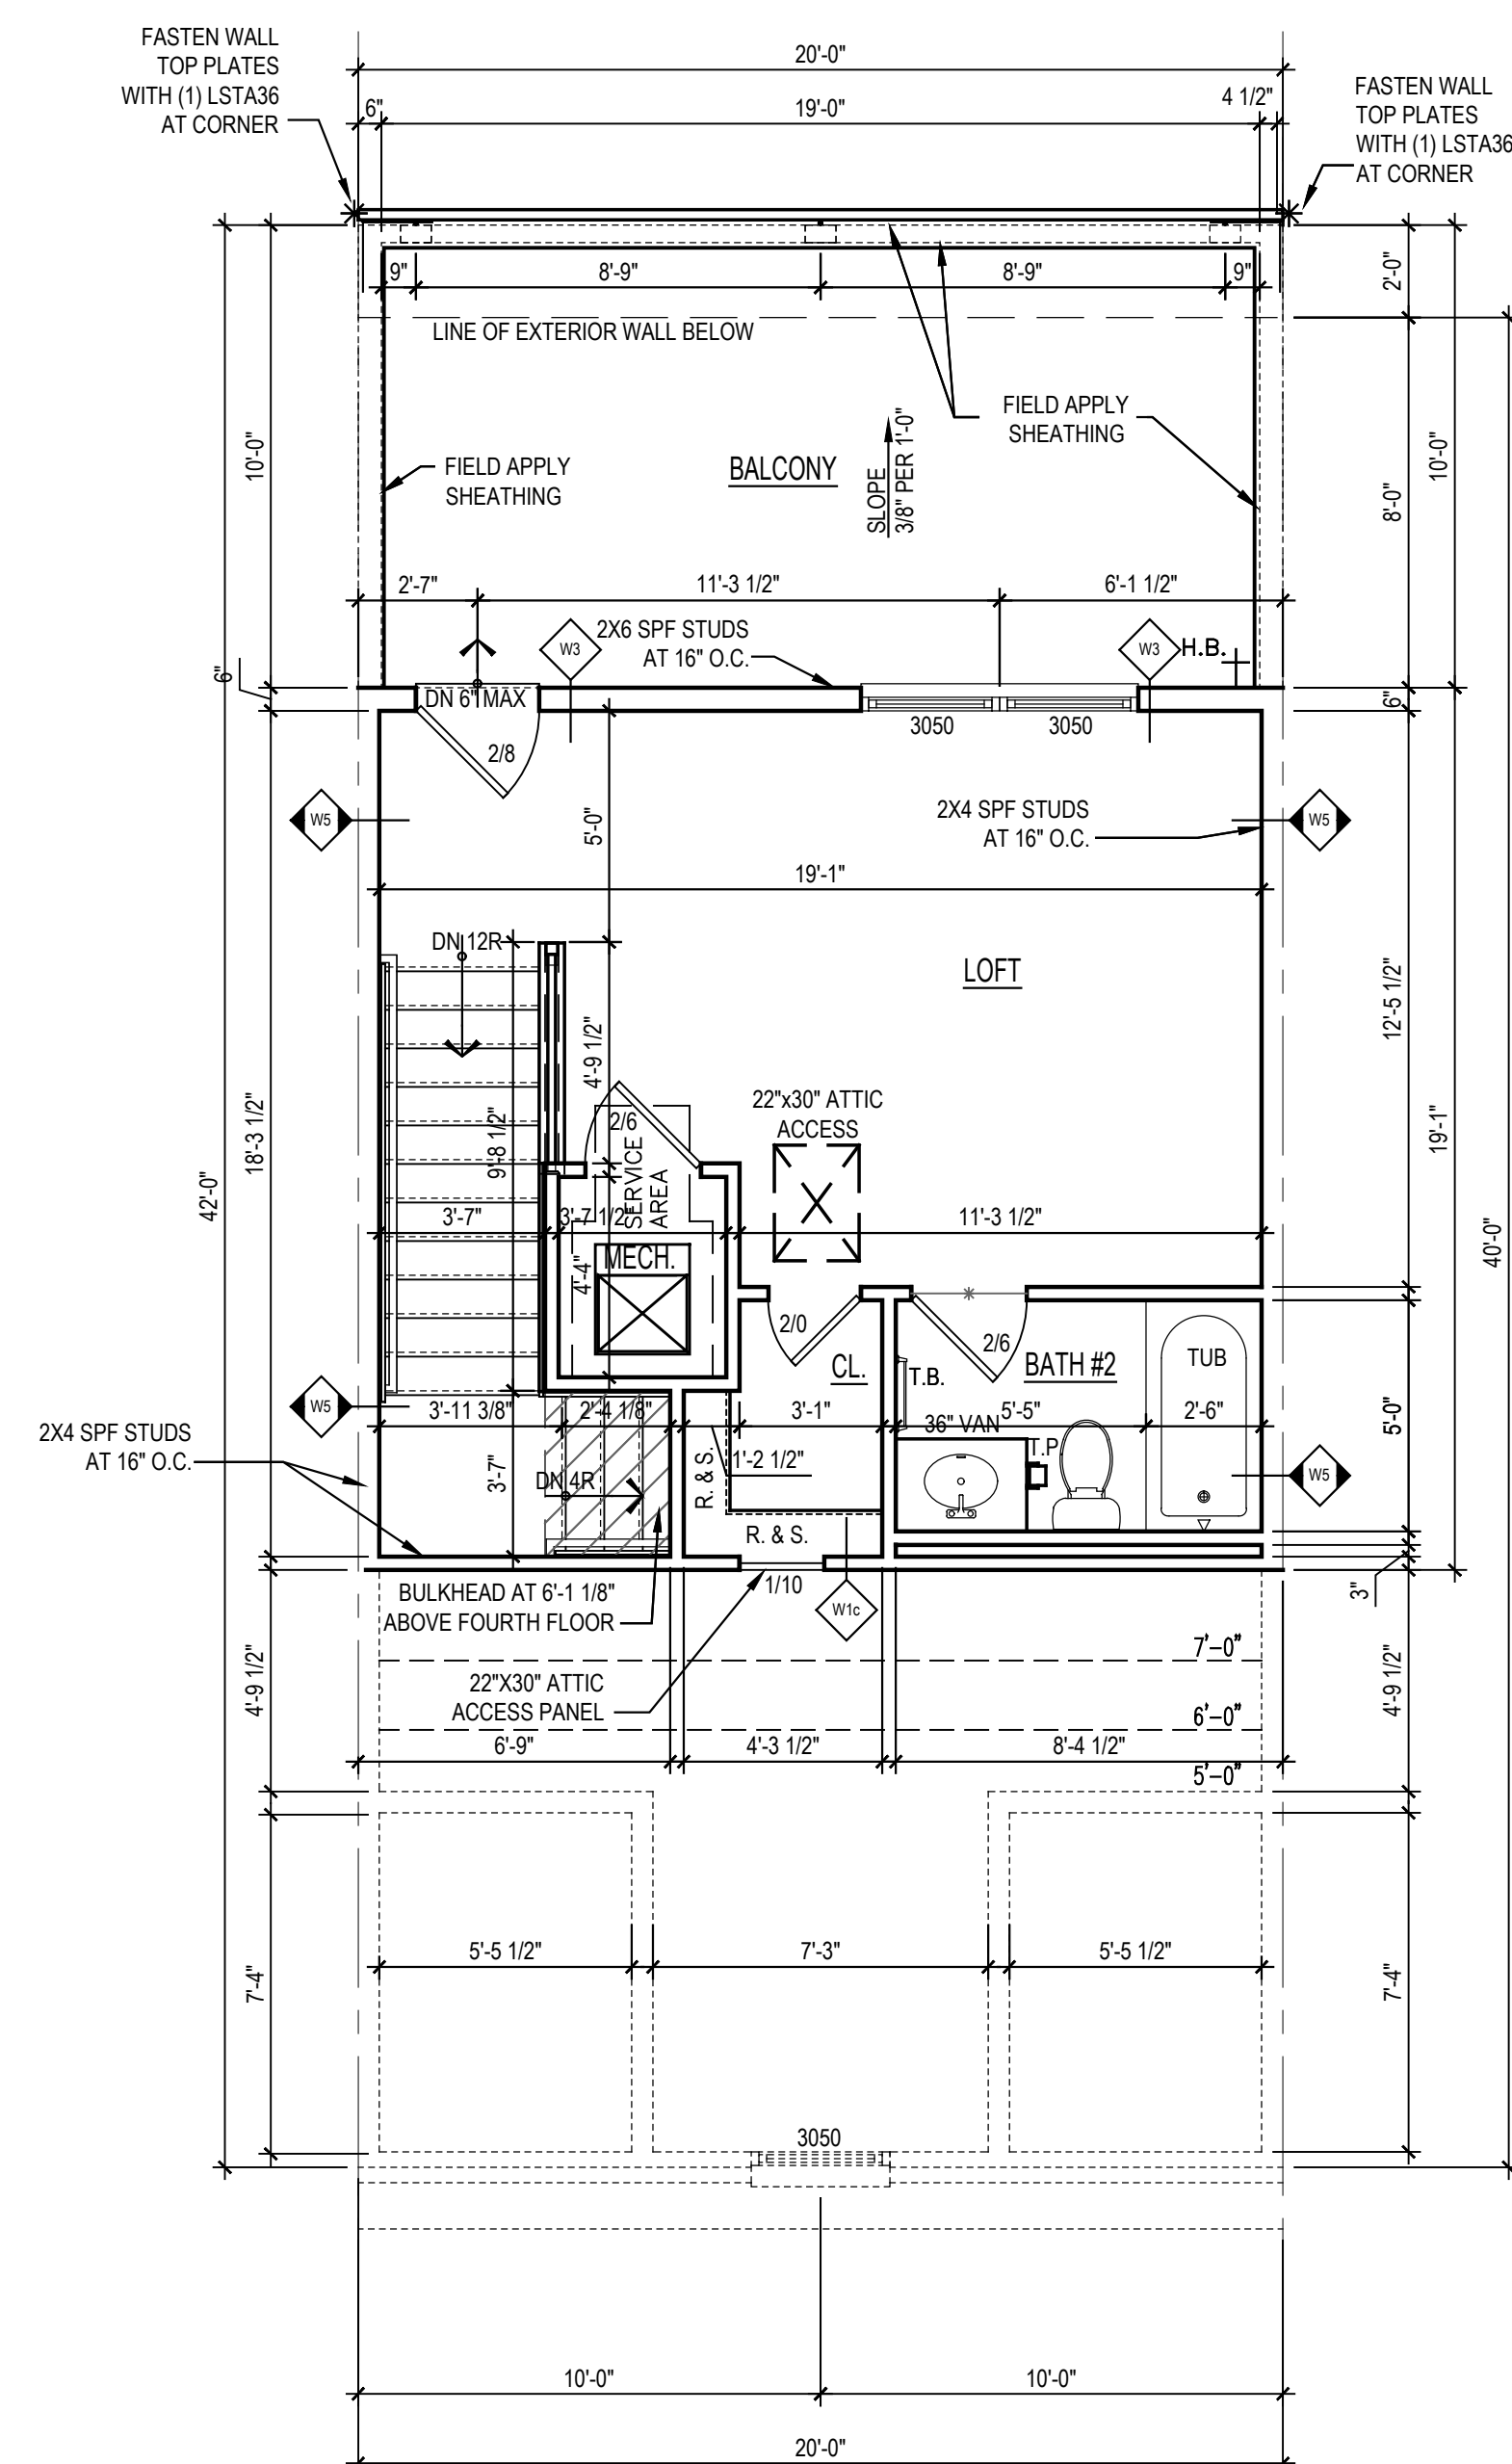


1
A-104a

FOURTH FLOOR PLAN @ ELEV. 7

SCALE: 1/8"=1'-0"

NVP060ca104

FOURTH FLOOR FINISHED AREA = 381.67 SQ. FT.
ATTIC AREA = 167.73 SQ. FT.
BALCONY = 200.00 SQ. FT.

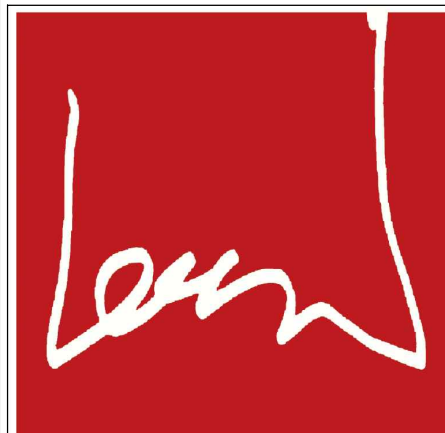lessard
DESIGN

8521 Leesburg Pike
Suite 700 | Vienna, VA 22182
P:571.830.1800 | F:571.830.1801
www.lessarddesign.com

SEAL & SIGNATURE:

OWNER:

NVR

3926 PENDER DR.
STE. 200
FAIRFAX, VA 22030
703.259.6872
GLENN SUTTER

CONSULTANTS:


STRUCTURAL:
ALLIANCE ENGINEERS
12355 SUNRISE VALLEY DRIVE
SUITE 220
RESTON, VA 20191
703-749-7941
ABDI FARRAH
abdi@allianceengineers.com

**VIENNA MARKET
TOWNHOMES**
VIENNA, VA

FLOOR PLANS

	ISSUE FOR PERMIT	
NO	ISSUE/REVISION	DATE
PROJECT No: NVR.060C.0		
FILE NAME: NVP060cA104.dwg		
DRAWN BY: R		
CHECKED BY:		
PLOT DATE: Mar. 18,		

A-104a

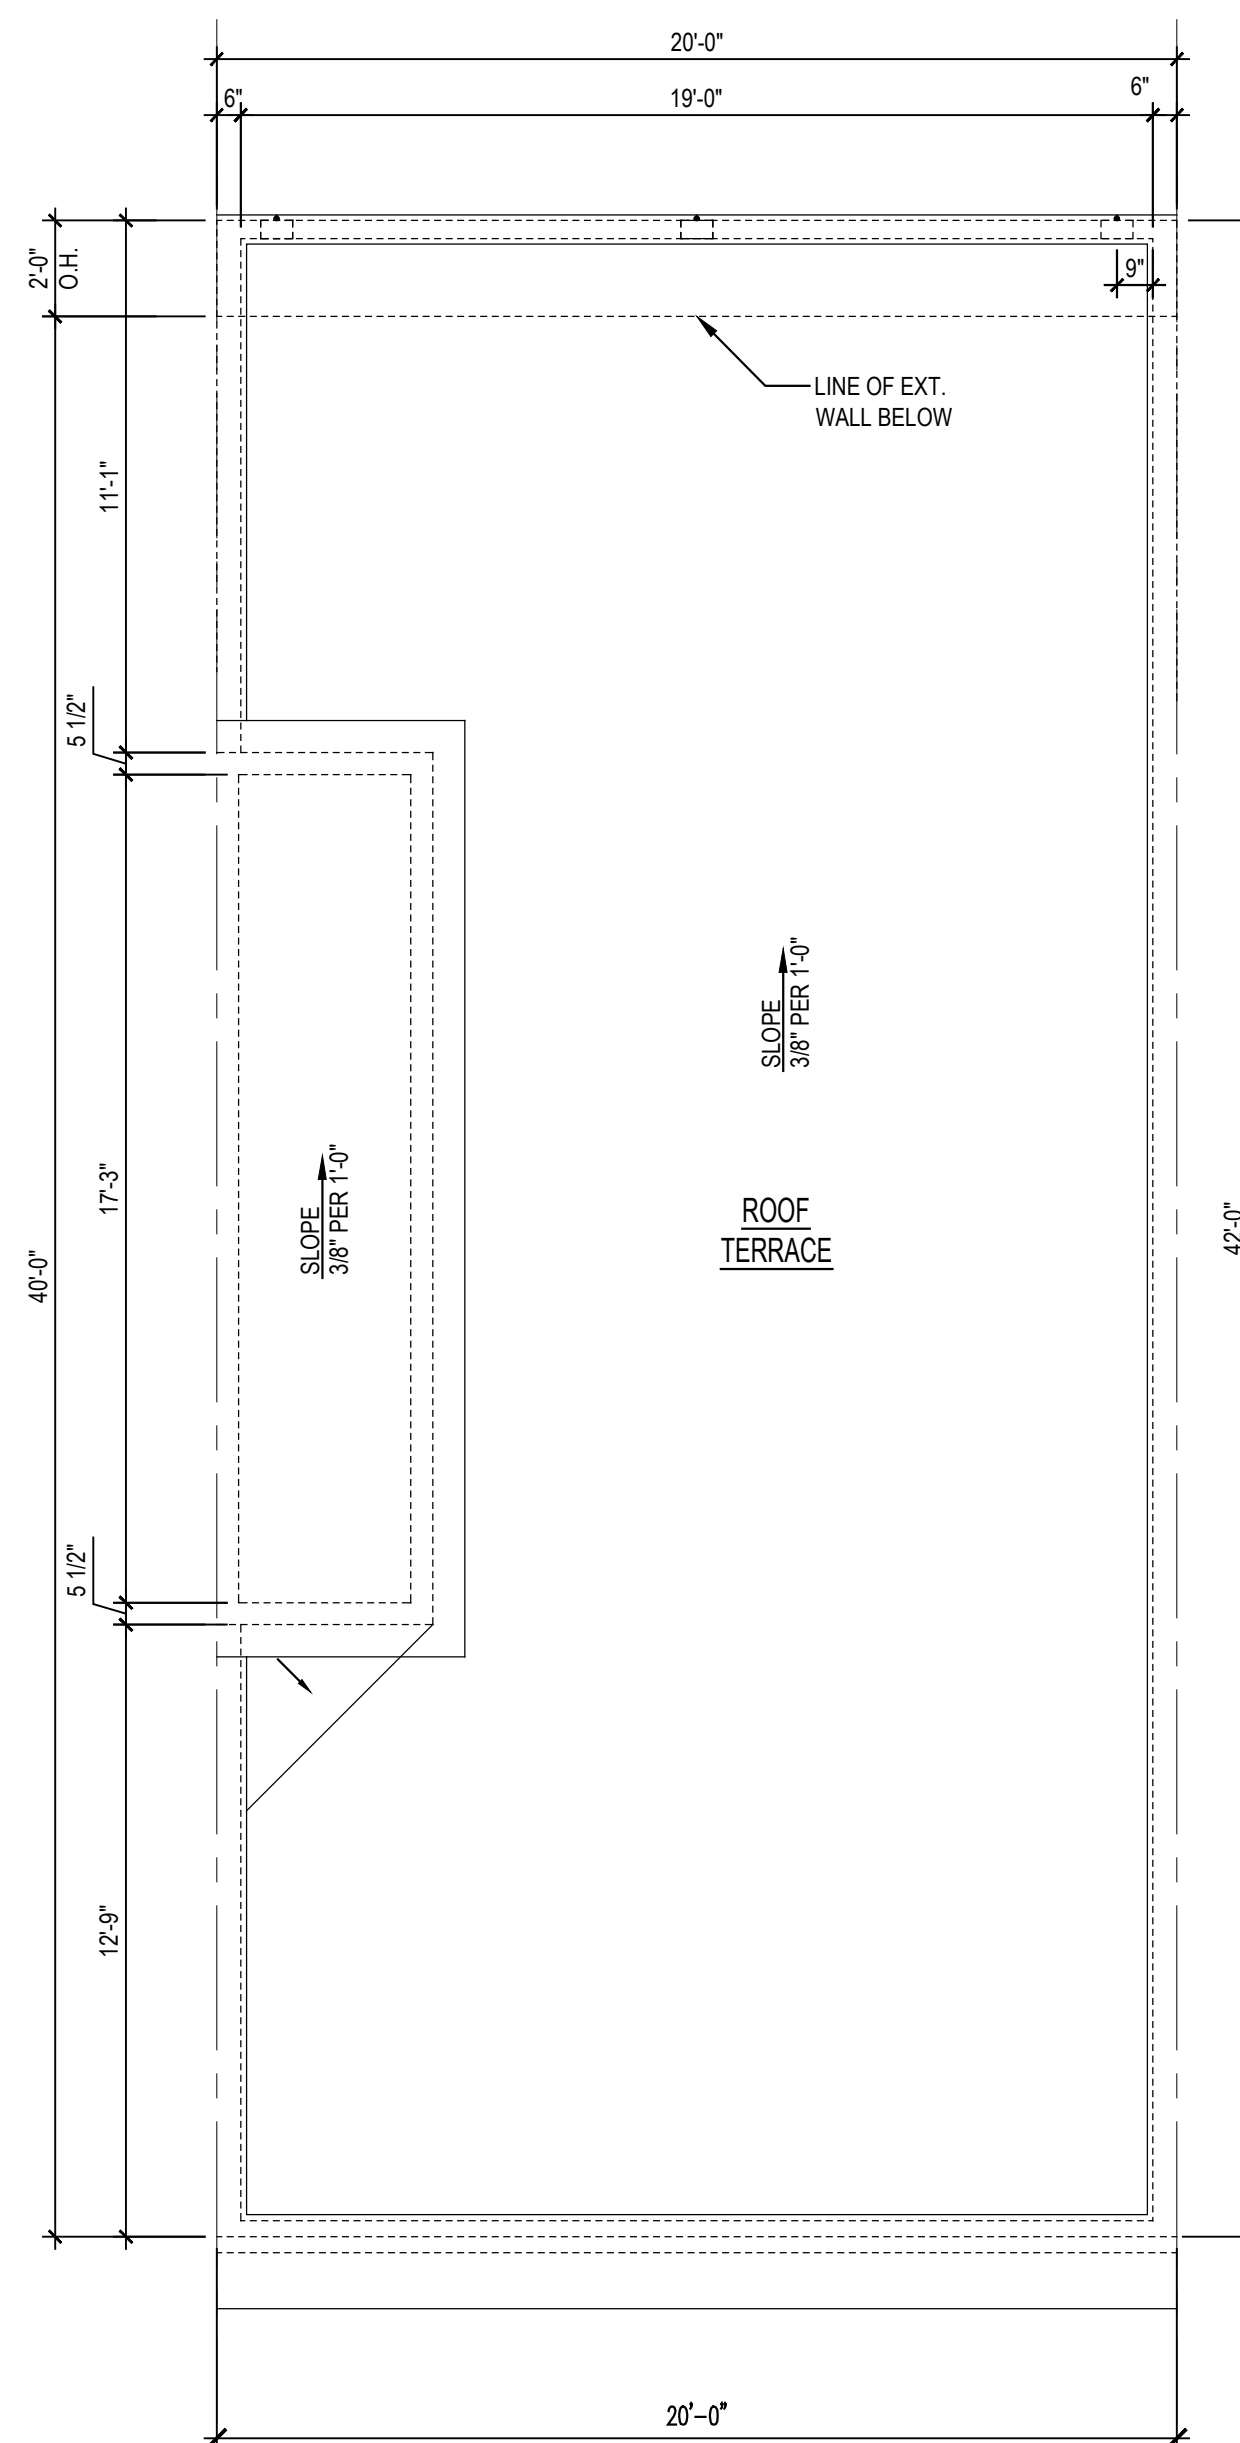


2
A-105

TERRACE ROOF PLAN

SCALE: 1/8"=1'-0"

NVP060cA105

STAIR CABIN AREA = 81.75 SQ. FT.
TERRACE AREA = 758.25 SQ. FT.




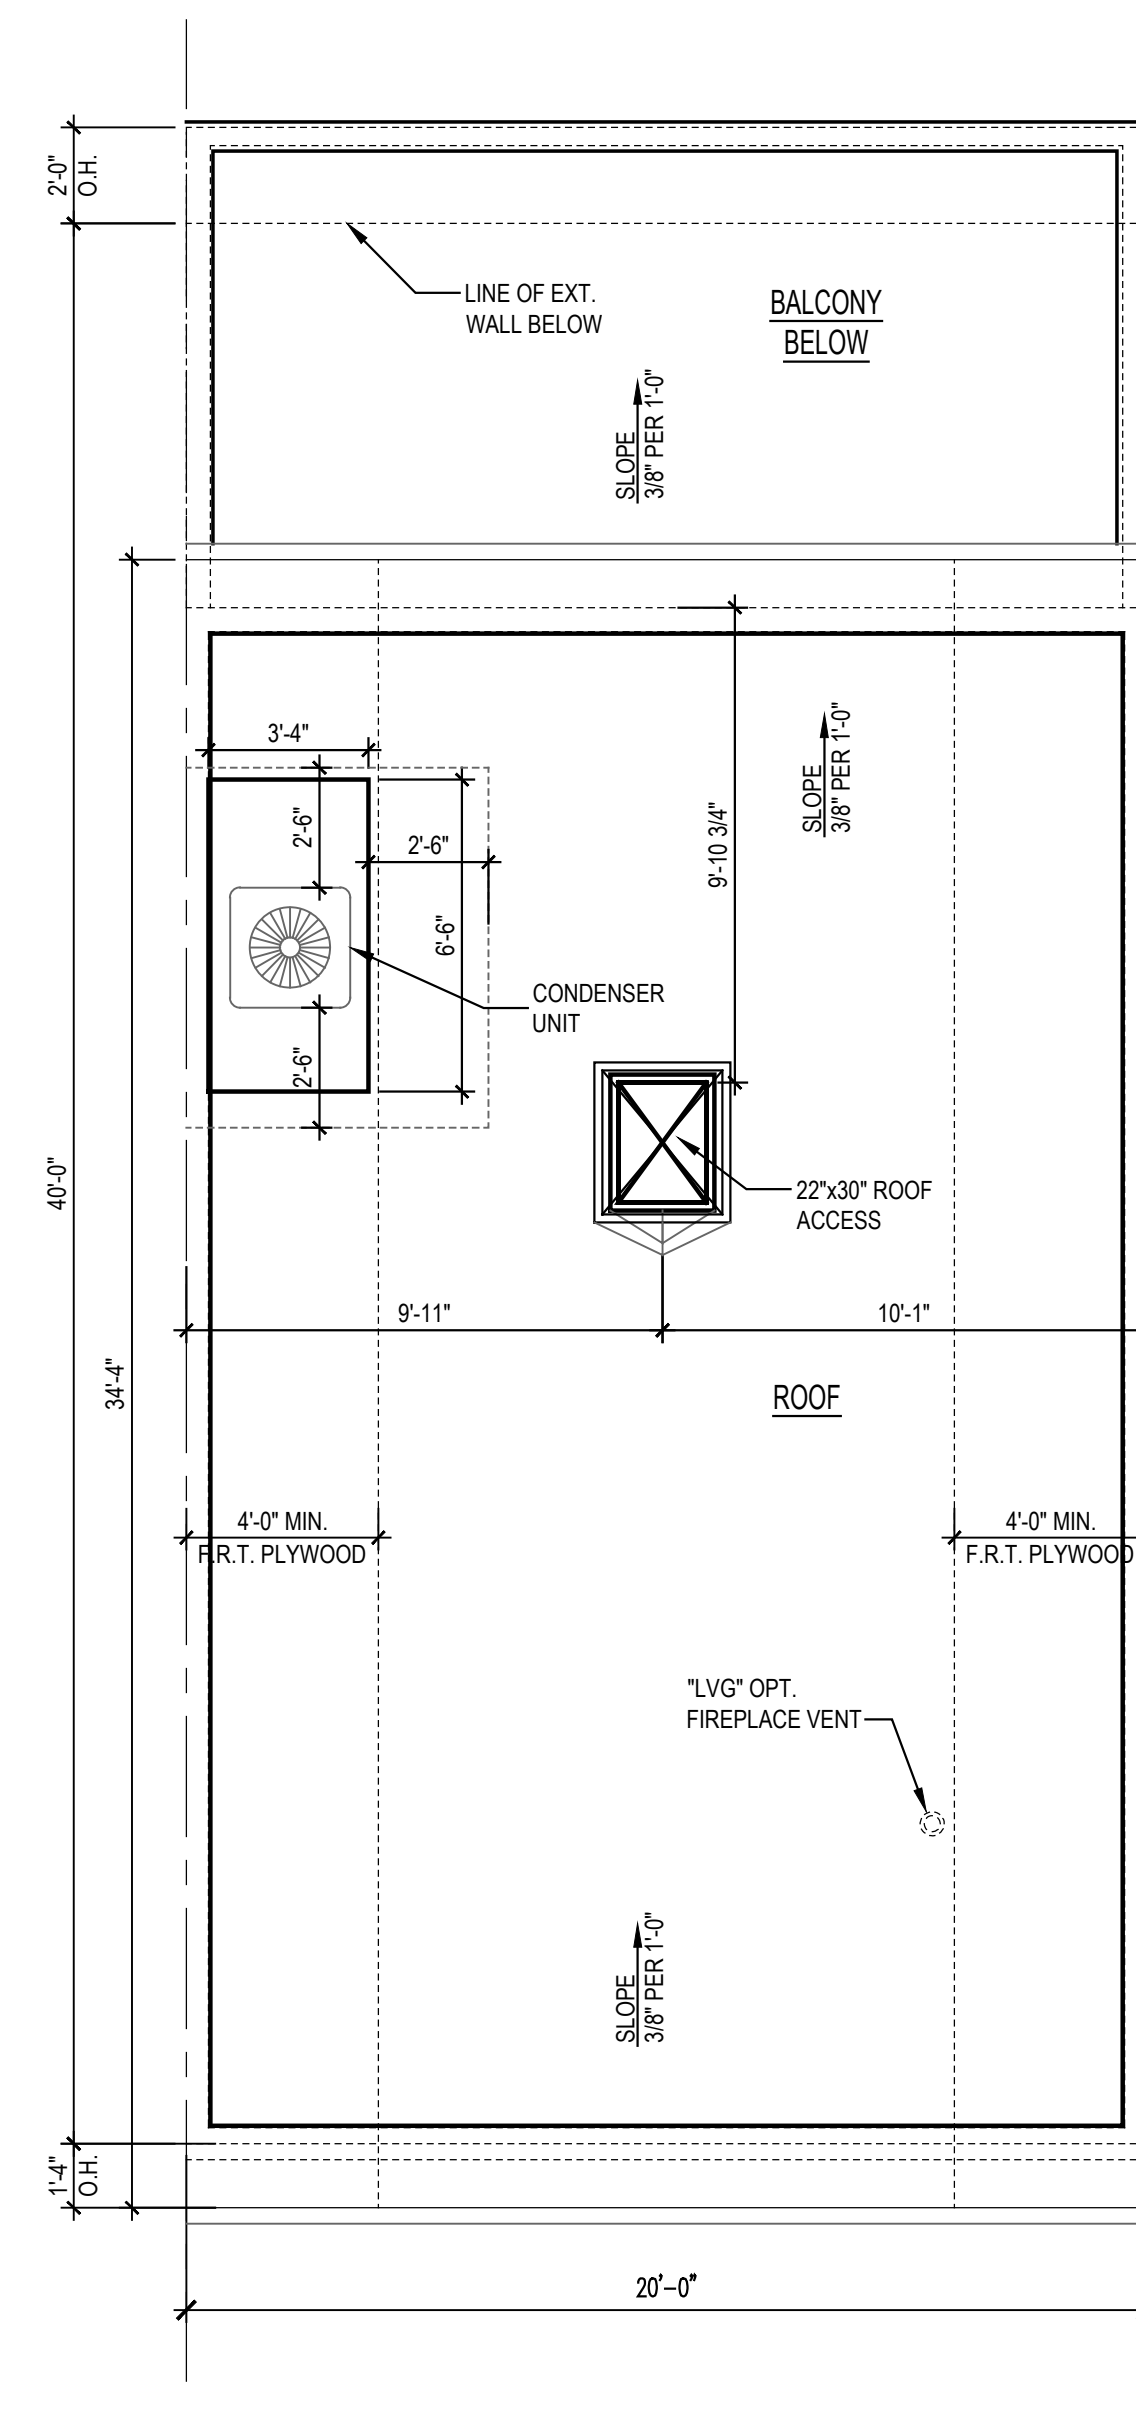


1
A-105

ROOF PLAN

SCALE: 1/8"=1'-0"

NVP060cA105

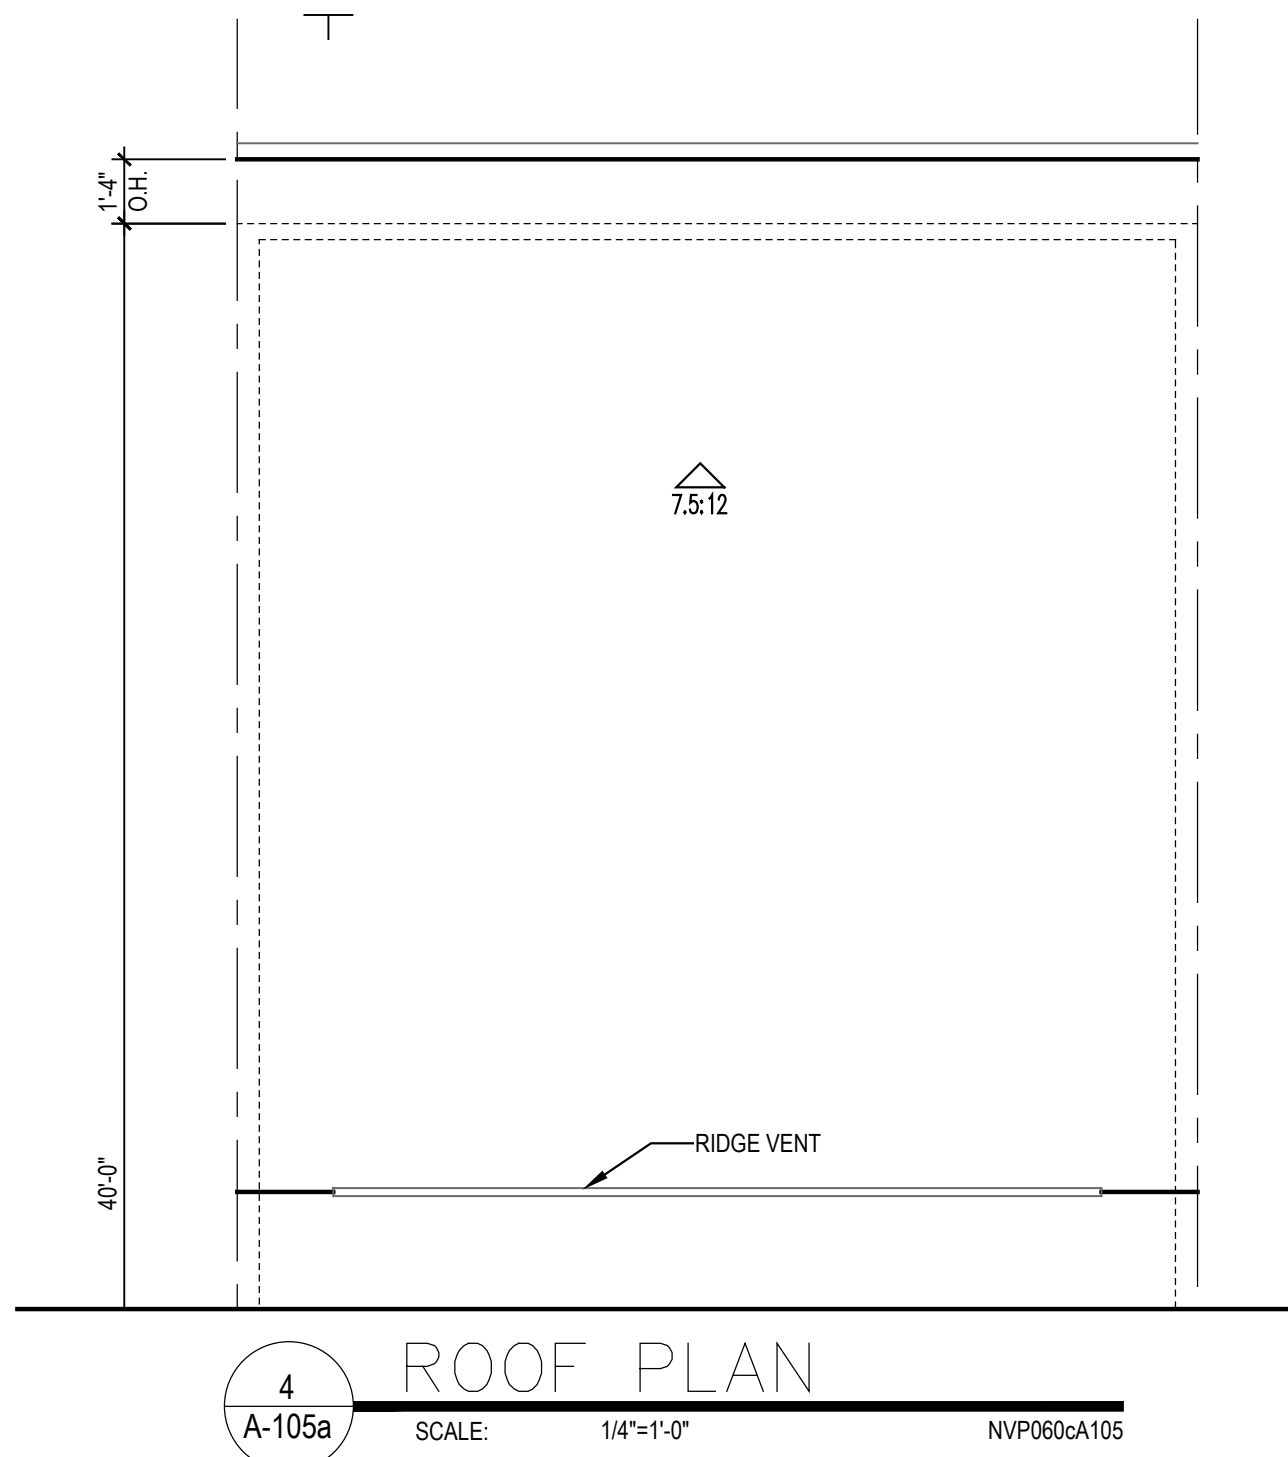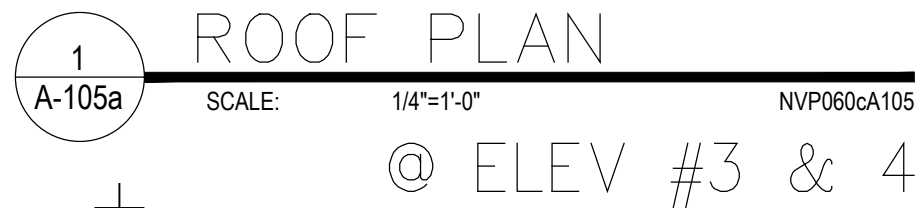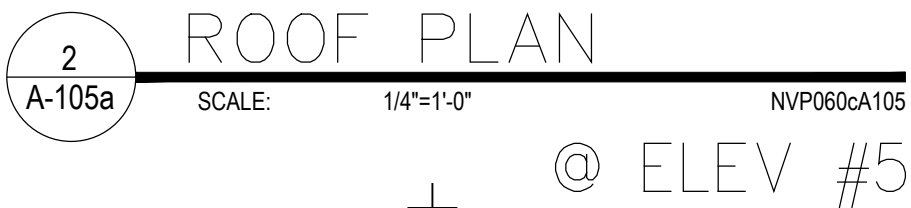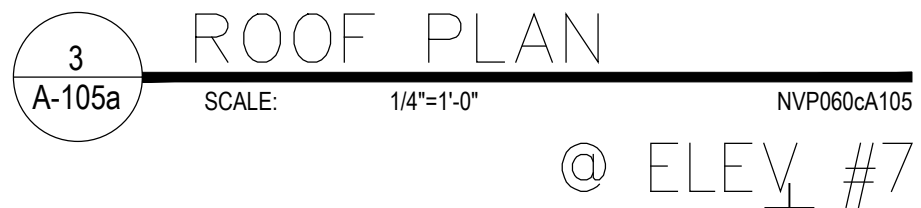

A-105a



ARCHITECT:

lessard
DESIGN

8521 Leesburg Pike
Suite 700 | Vienna, VA 22182
P: 571.830.1800 | F: 571.830.1801
www.lessarddesign.com

SEAL & SIGNATURE:

OWNER:

NVR
3926 PENDER DR.
STE. 200
FAIRFAX, VA 22030
703.259.6872
GLENN SUTTER

CONSULTANTS:


STRUCTURAL:
ALLIANCE ENGINEERS
12355 SUNRISE VALLEY DRIVE
SUITE 220
RESTON, VA 20191
703.749.7941
ABDI FARRAH
abdi@allianceengineers.com

**VIENNA MARKET
TOWNHOMES
VIENNA, VA**


ELEVATIONS

ISSUE FOR PERMIT		DATE
NO	ISSUE/REVISION	
PROJECT No: NVR.060C.000		
FILE NAME: NVP060cA200.dwg		
DRAWN BY: JS		
CHECKED BY: JS		
PLOT DATE: Mar. 18, 19		


A-200

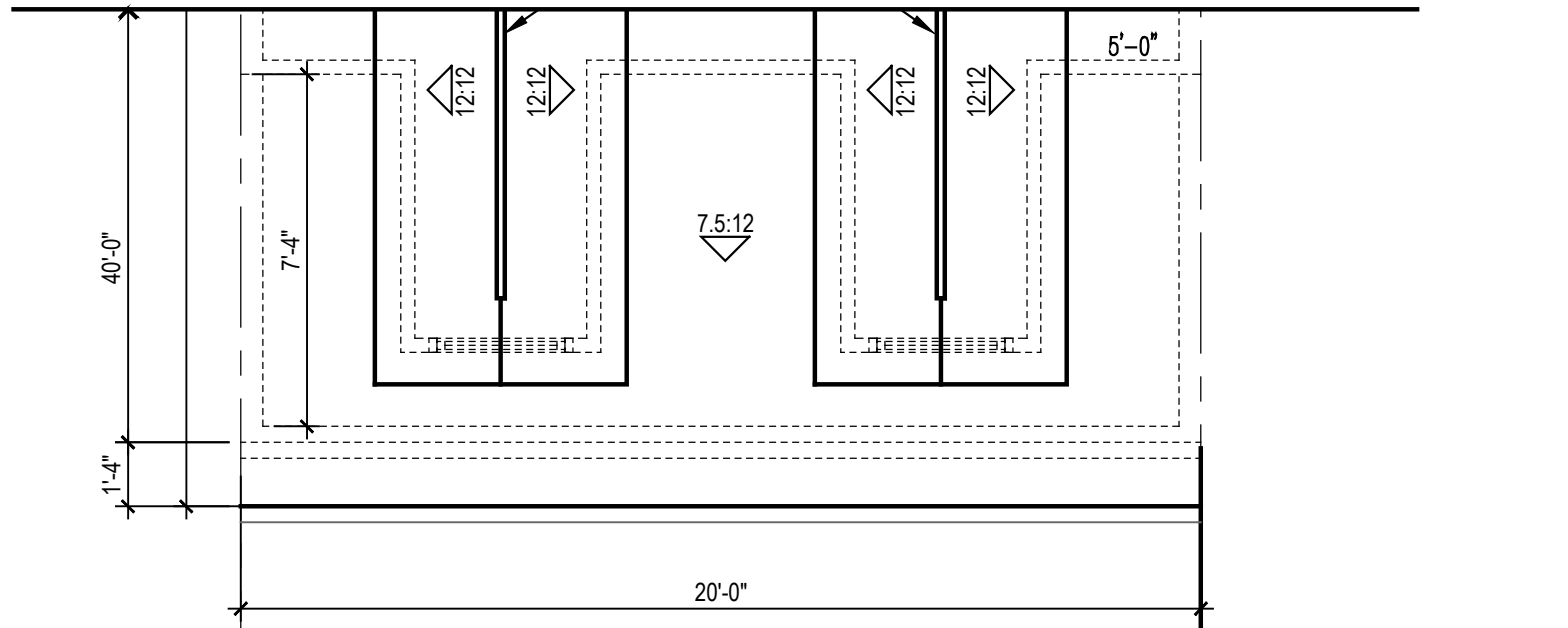


2e
A-203
SCALE: 1/8"=1'-0"
NVP060cA203

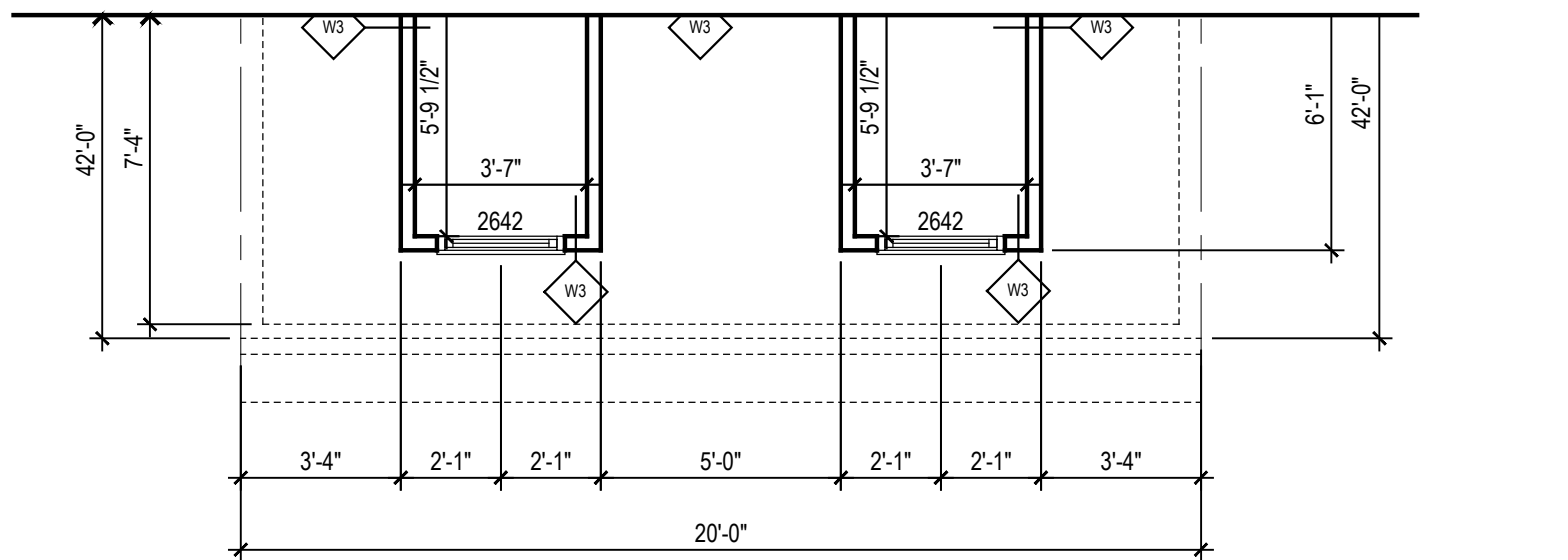


2d
A-203
SCALE: 1/8"=1'-0"
NVP060cA203
FOURTH FLOOR FINISHED AREA = 381.67 SQ. FT.
ATTIC AREA = 154.20 SQ. FT.
BALCONY = 200.00 SQ. FT.

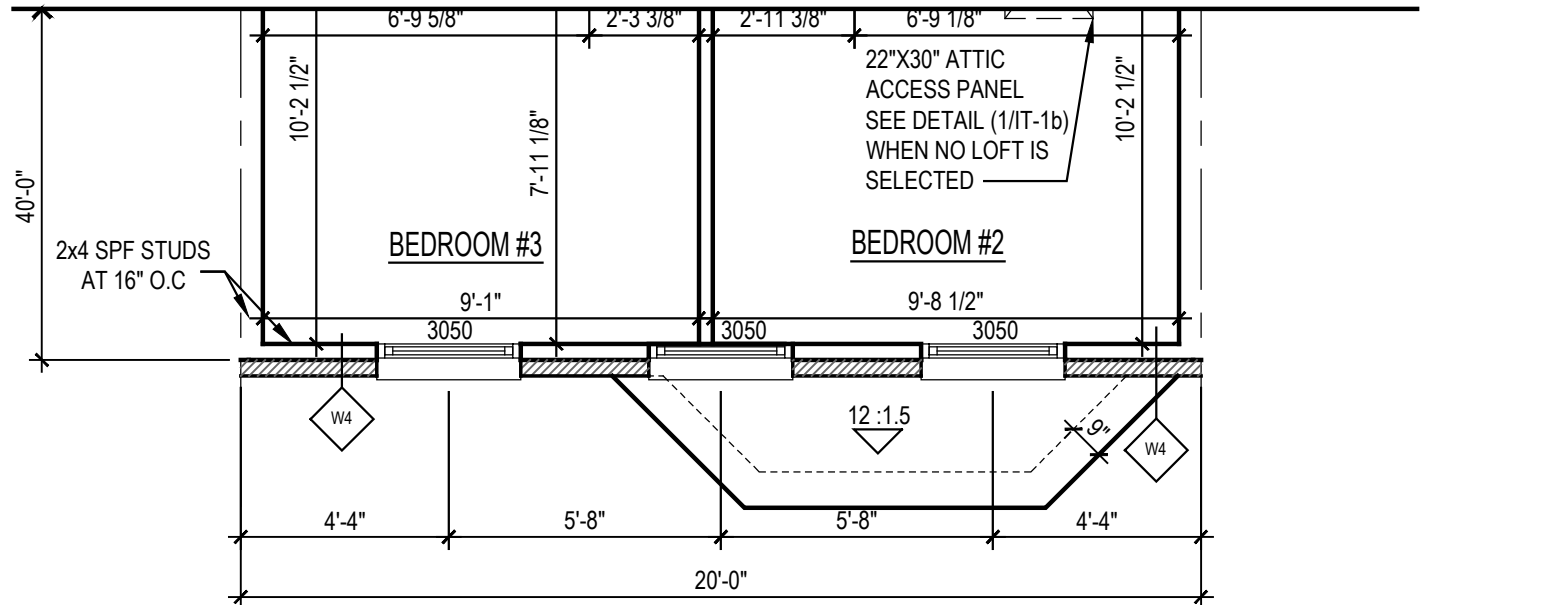


2c
A-203
SCALE: 1/8"=1'-0"
NVP060cA203
THIRD FLOOR FINISHED AREA = 400.00 SQ. FT.

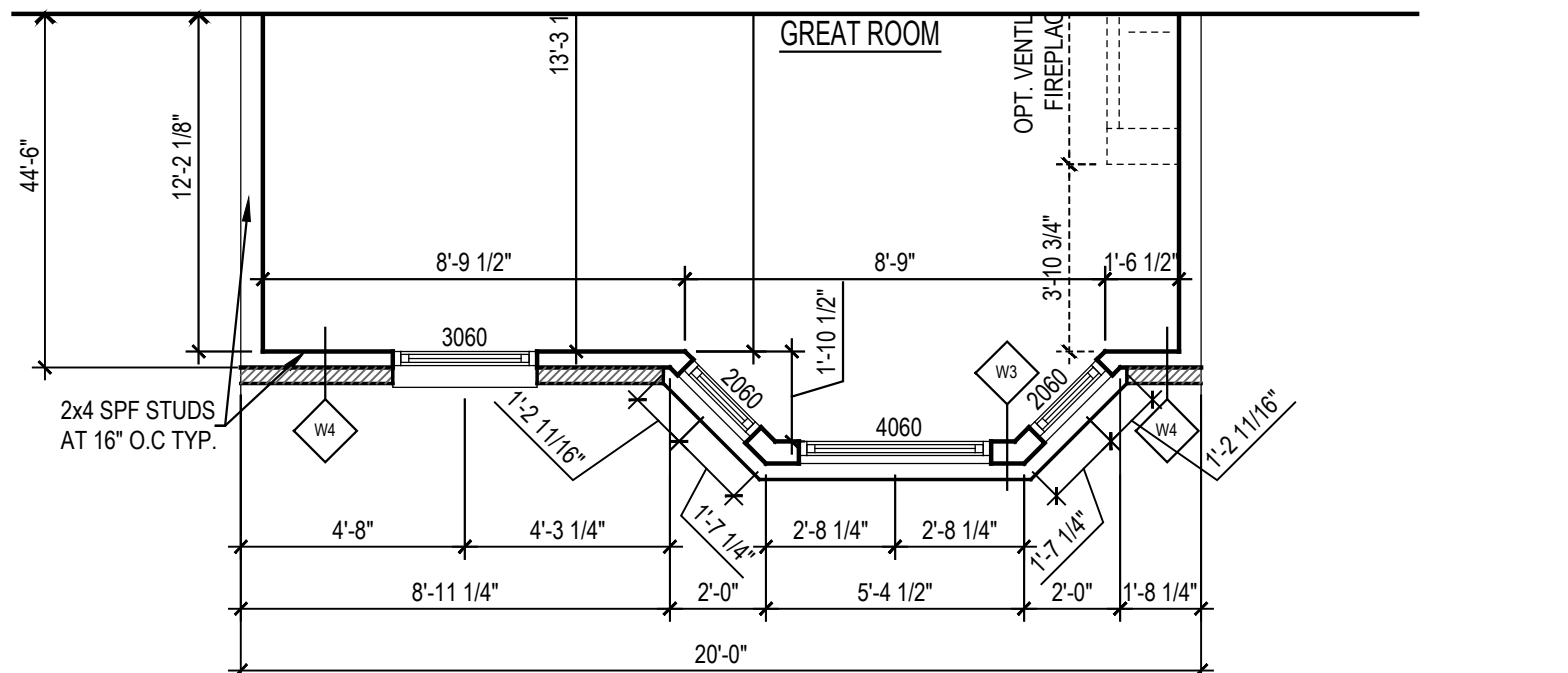

2b
A-203
SCALE: 1/8"=1'-0"
NVP060cA203
SECOND FLOOR FINISHED AREA = 780.27 SQ. FT.
SKY LANAI = 98.04 SQ. FT.

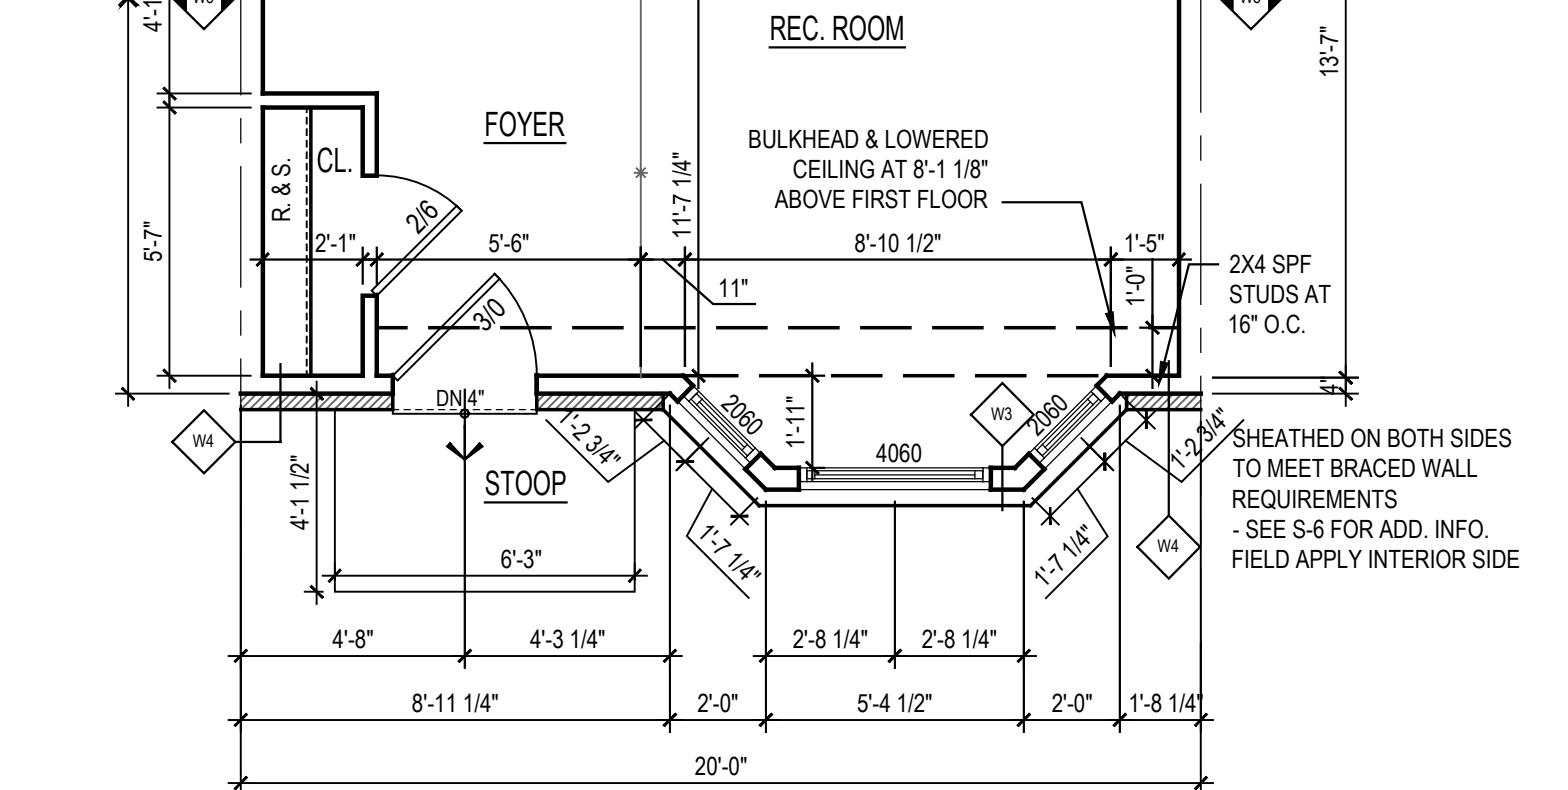

2a
A-203
SCALE: 1/8"=1'-0"
NVP060cA203
GROUND FLOOR FINISHED AREA = 384.08 SQ. FT.
GARAGE AREA = 400.00 SQ. FT.
MECHANICAL AREA = 30.67 SQ. FT.

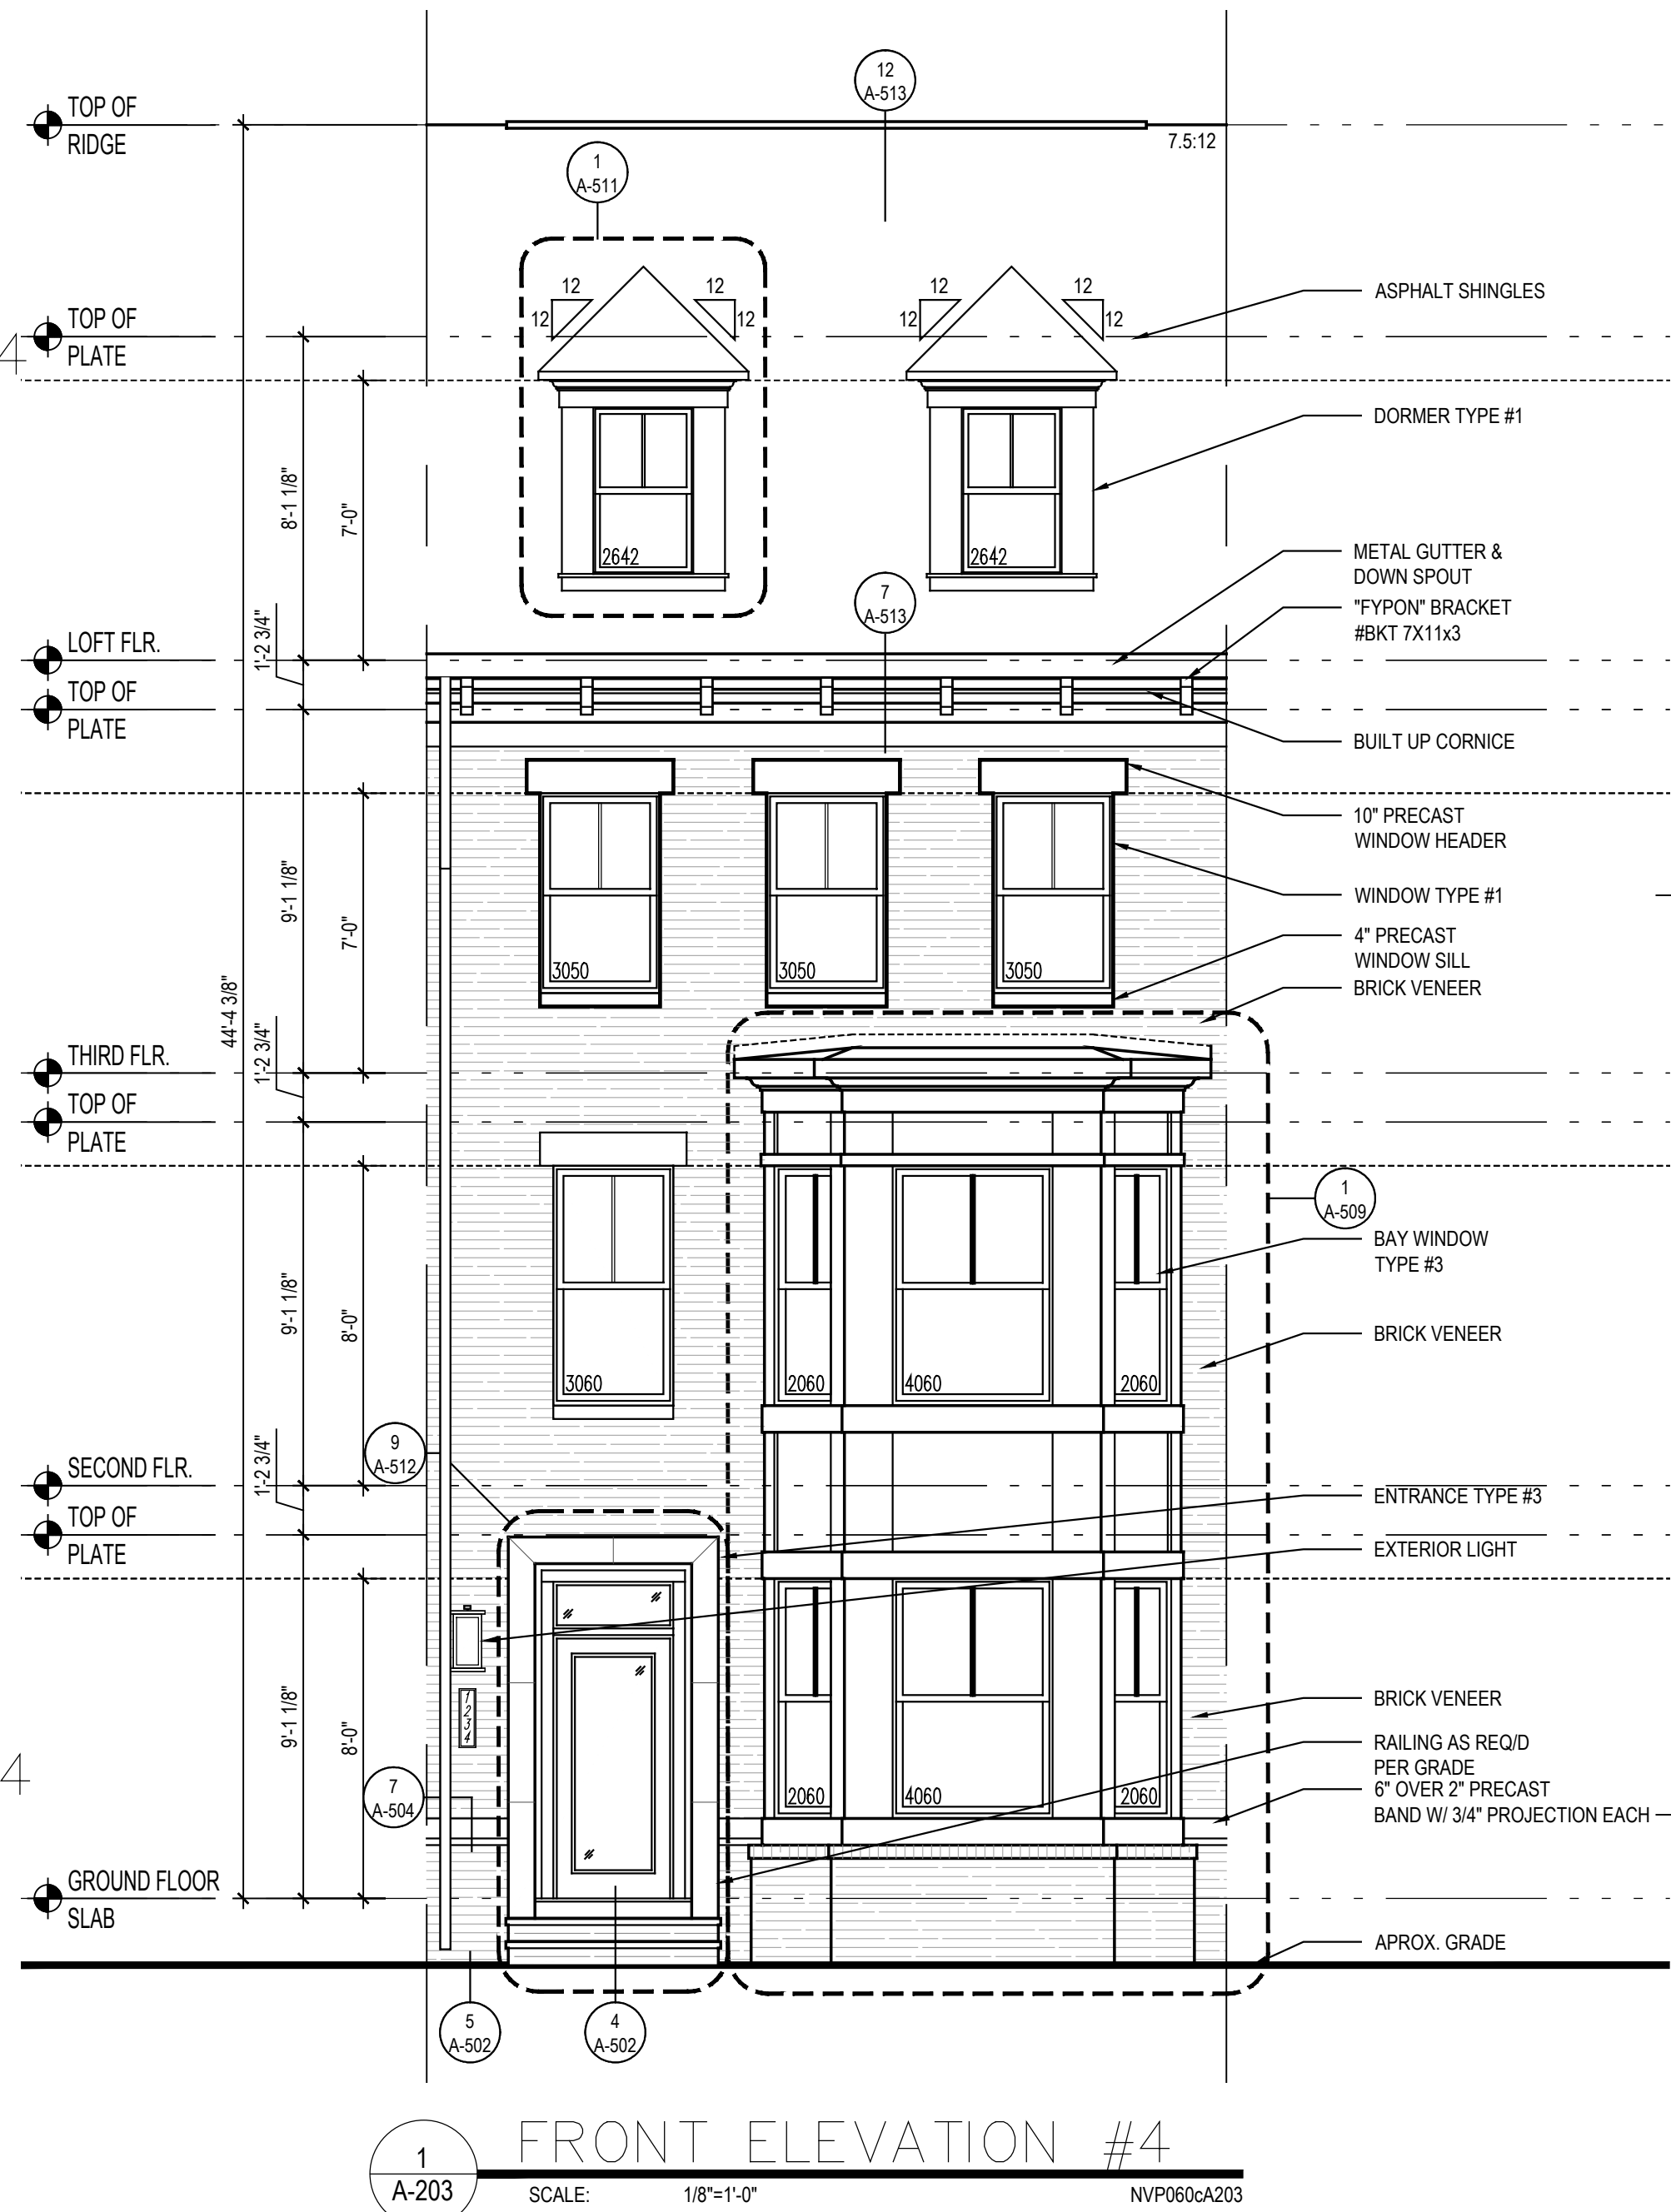

1
A-203
SCALE: 1/8"=1'-0"
NVP060cA203

ARCHITECT:

lessard
DESIGN

8521 Leesburg Pike
Suite 700 | Vienna, VA 22182
P: 571.830.1800 | F: 571.830.1801
www.lessarddesign.com

SEAL & SIGNATURE:

OWNER:

NVR
3926 PENDER DR.
STE. 200
FAIRFAX, VA 22030
703.259.6872
GLENN SUTTER


CONSULTANTS:

STRUCTURAL:
ALLIANCE ENGINEERS
12355 SUNRISE VALLEY DRIVE
SUITE 220
RESTON, VA 20191
703.749.7941
ABDI FARRAH
abdi@allianceengineers.com

**VIENNA MARKET
TOWNHOMES
VIENNA, VA
ELEVATIONS
W/ PART. FLOOR PLANS**

ISSUE FOR PERMIT		
NO	ISSUE/REVISION	DATE
1	ISSUE FOR PERMIT	Mar. 18, 19

A-203

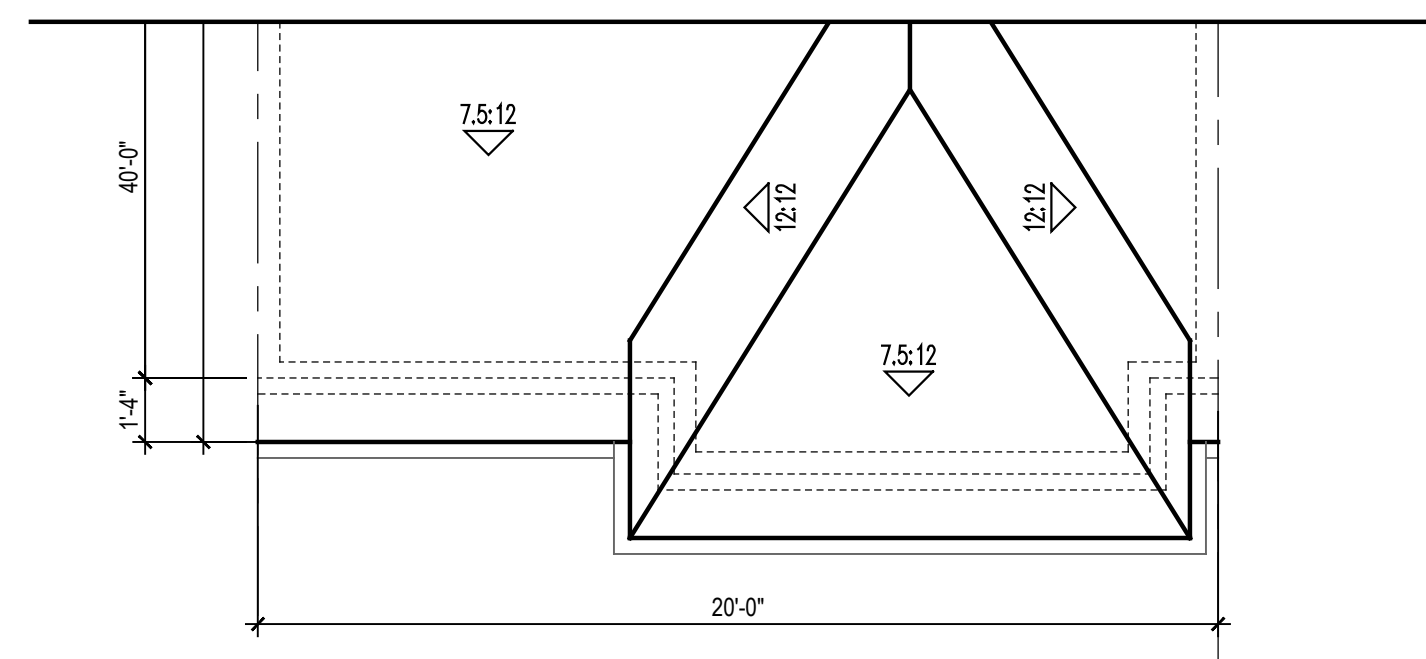


4e
A-204

ROOF PARTIAL PLAN ELEV. #5

SCALE: 1/8"=1'-0"

NVP060cA204

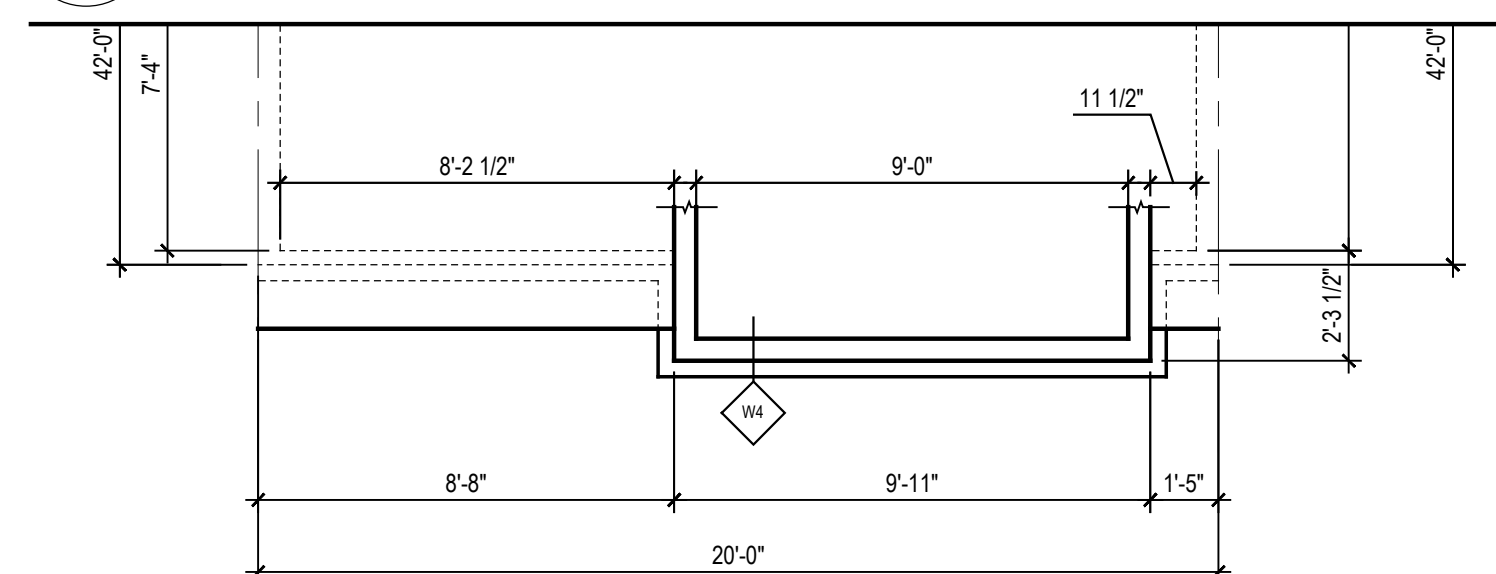


4d
A-204

FOURTH FLOOR PARTIAL PLAN ELEV. #5

SCALE: 1/8"=1'-0"

NVP060cA204

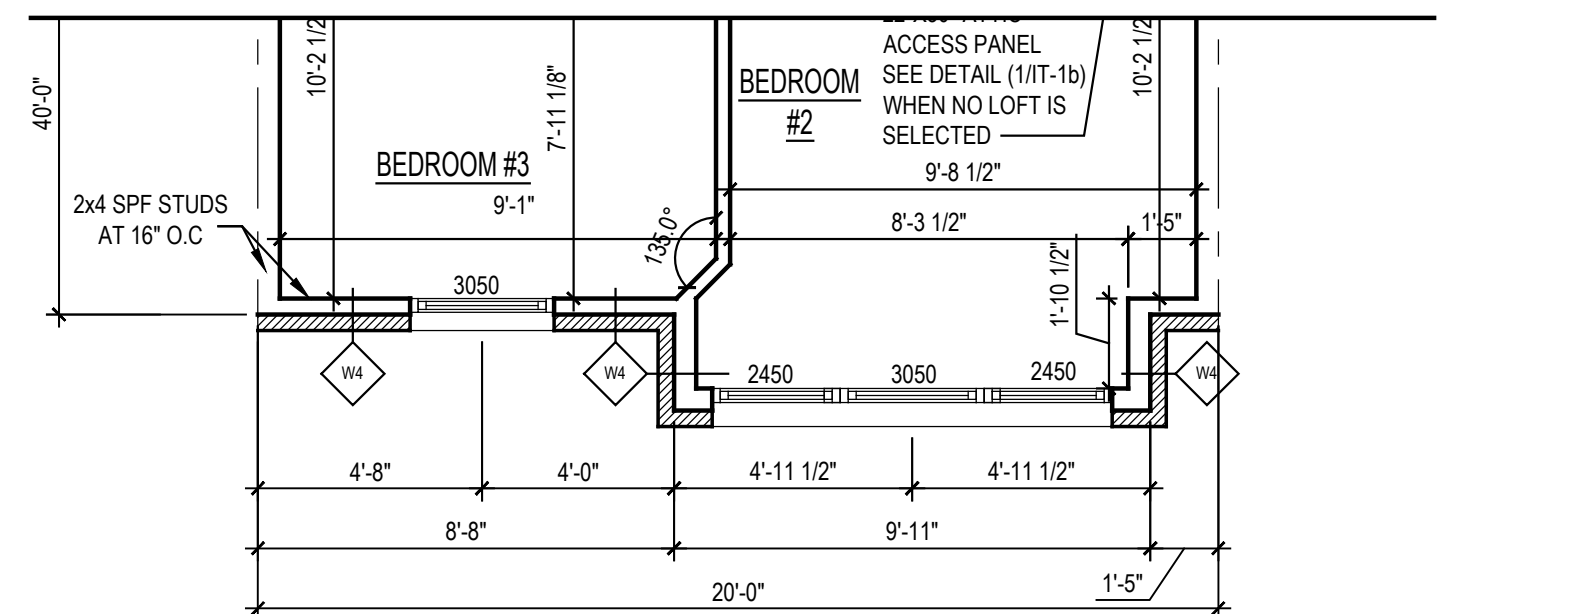


4c
A-204

THIRD FLOOR PARTIAL PLAN ELEV. #5


SCALE: 1/8"=1'-0"

NVP060CA204

THIRD FLOOR FINISHED AREA = 819.83 SQ. FT.

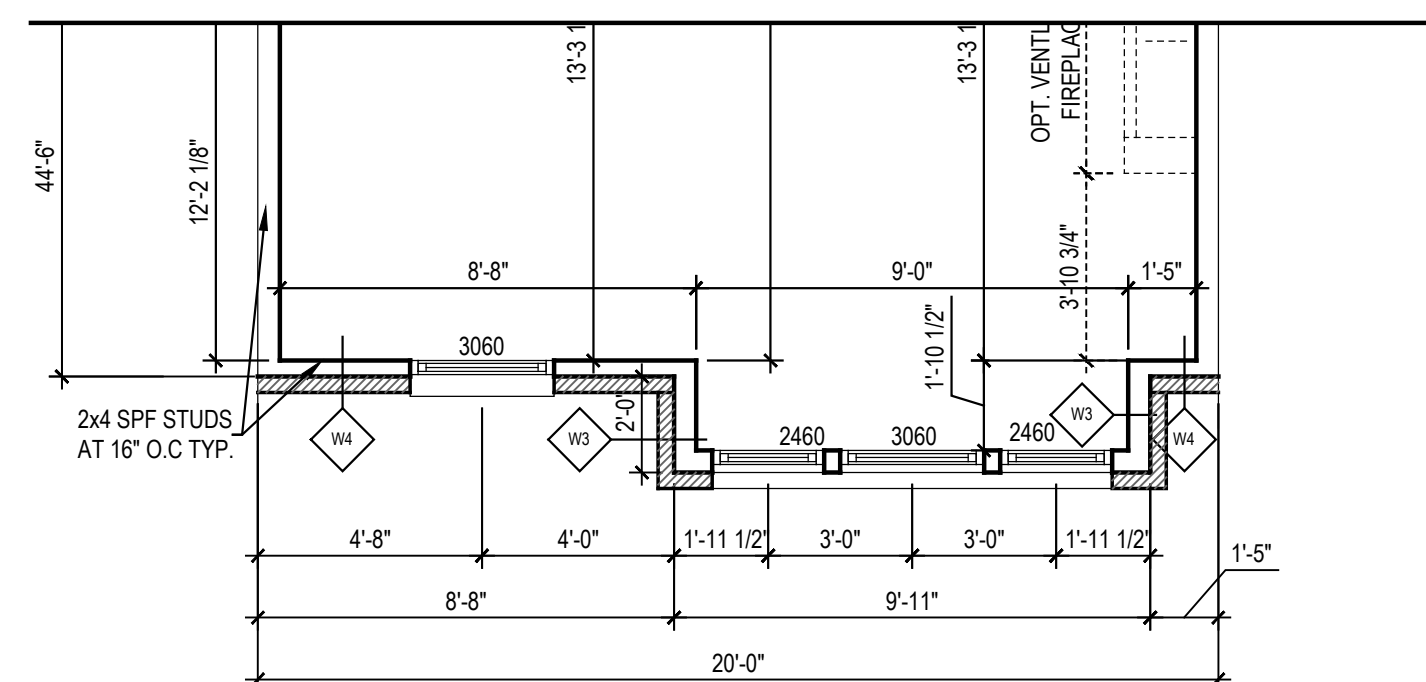

4b SECOND FLOOR PARTIAL PLAN ELEV. #5
A-204 SCALE: 1/8"=1'-0" NVP060cA204

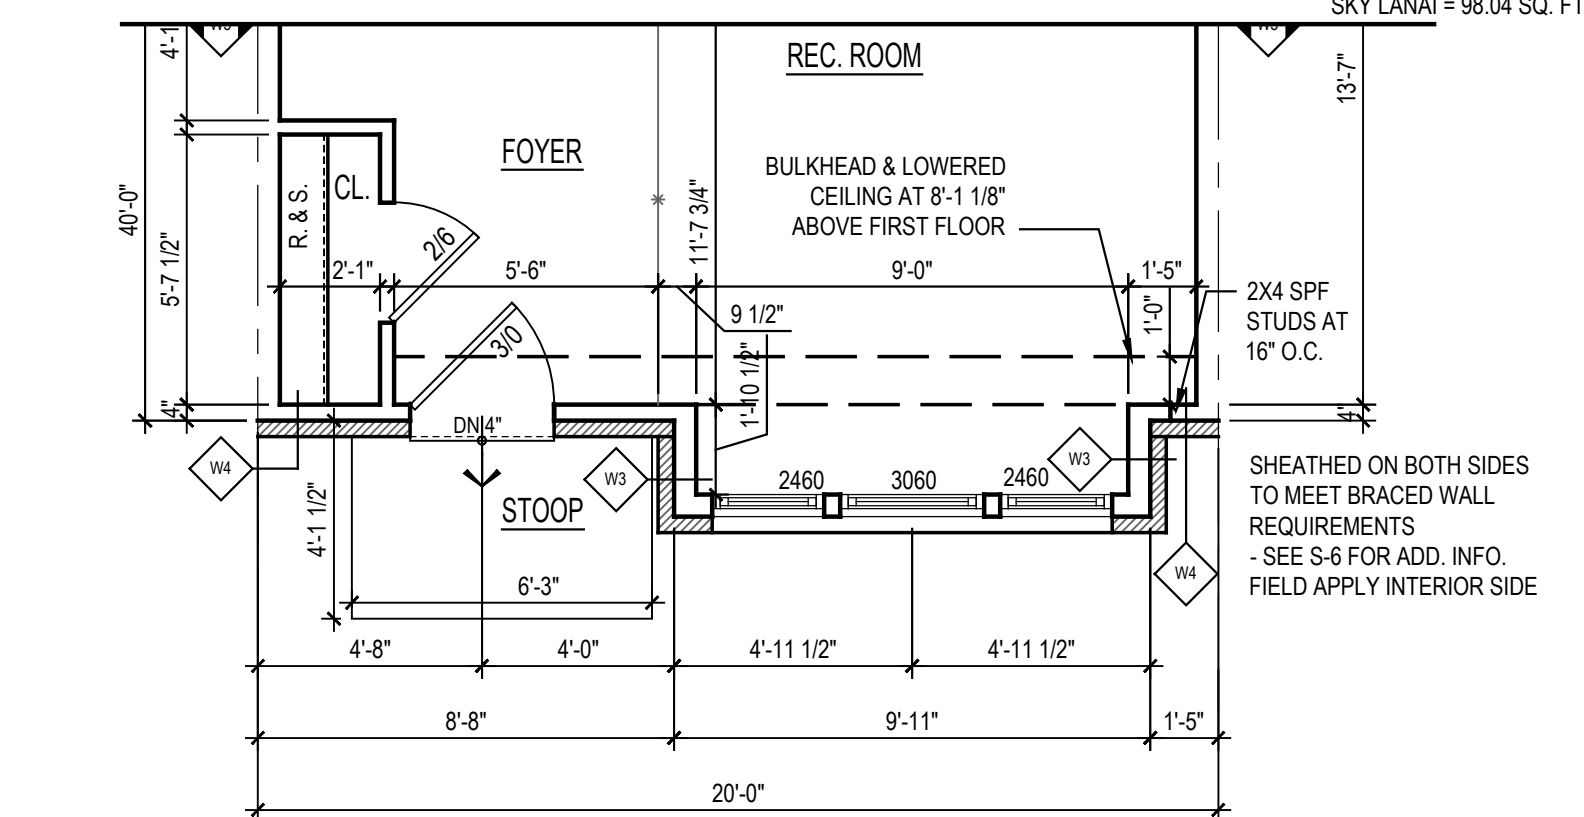

4a
A-204


FIRST FLOOR PARTIAL PLAN ELEV. #5

SCALE: 1/8"=1'-0"


NVP060A204

5

GROUND FLOOR FINISHED AREA = 389.16 SQ. FT.
GARAGE AREA = 400.00 SQ. FT.
MECHANICAL AREA = 30.67 SQ. FT.

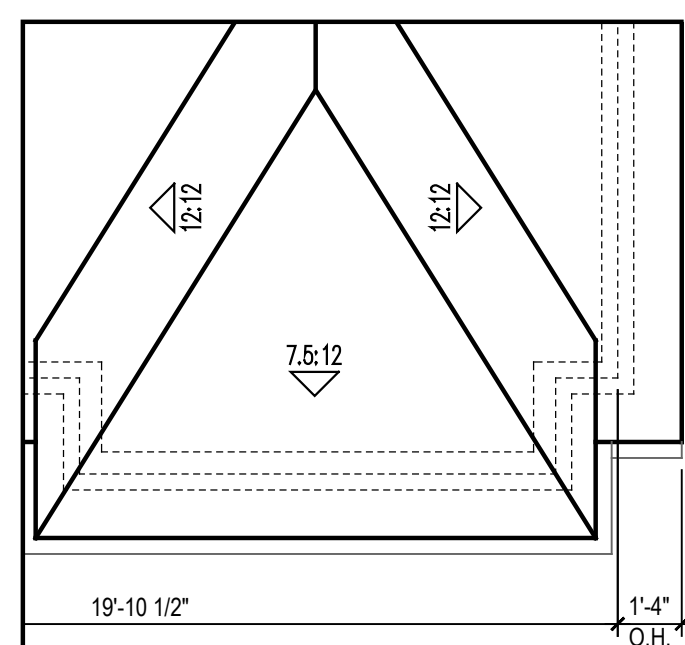


3e PART END
A-204 SCALE: 1/8"=1'-0" NVP060cA204

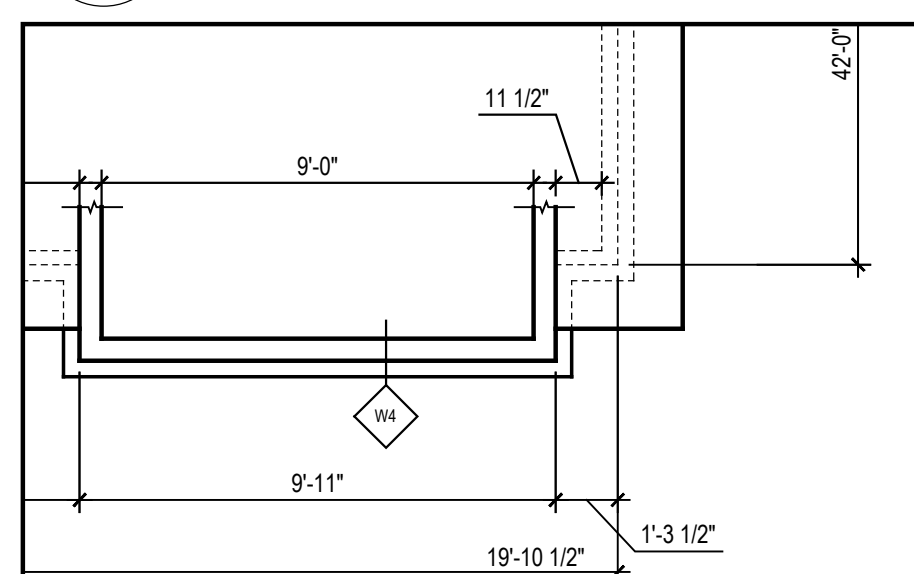


3d
A-204

PART END

SCALE: 1/8"=1'-0" NVP060cA204

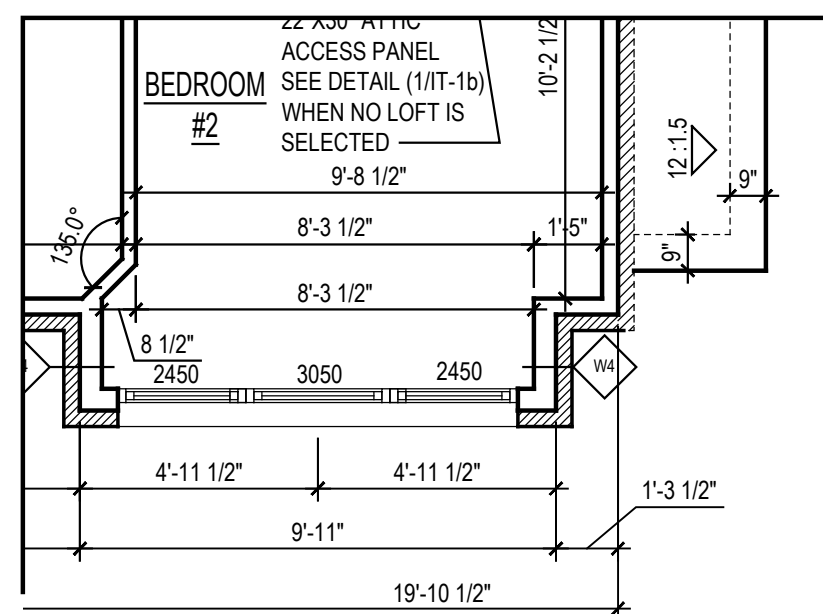


3c PART END
A-204 SCALE: 1/8"=1'-0" NVP060CA204
THIRD FLOOR FINISHED AREA =814.83 SQ. FT.

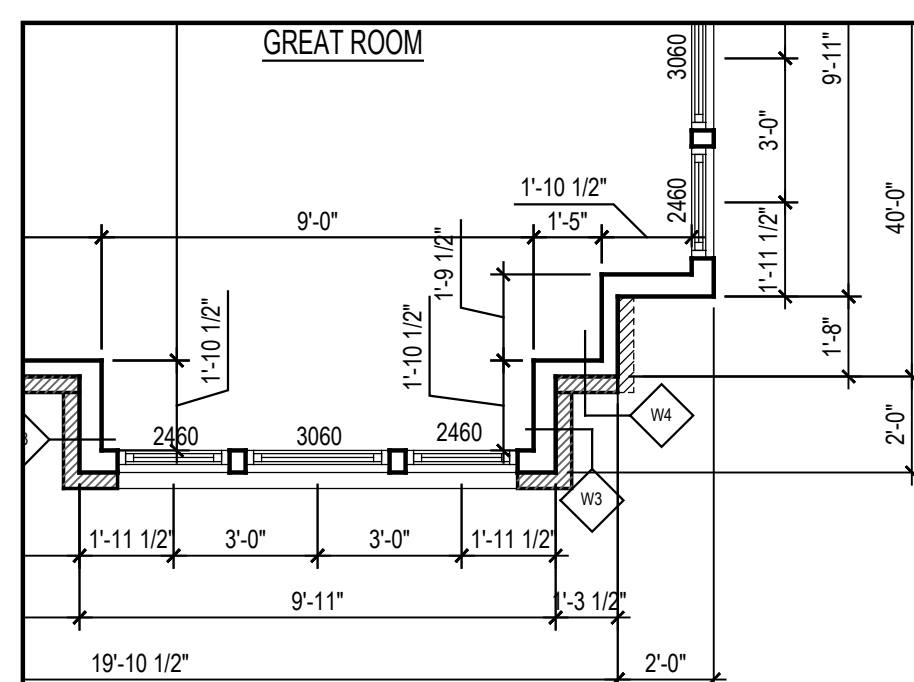

3b
A-204

PART END

SCALE: 1/8"=1'-0" NVP060cA204

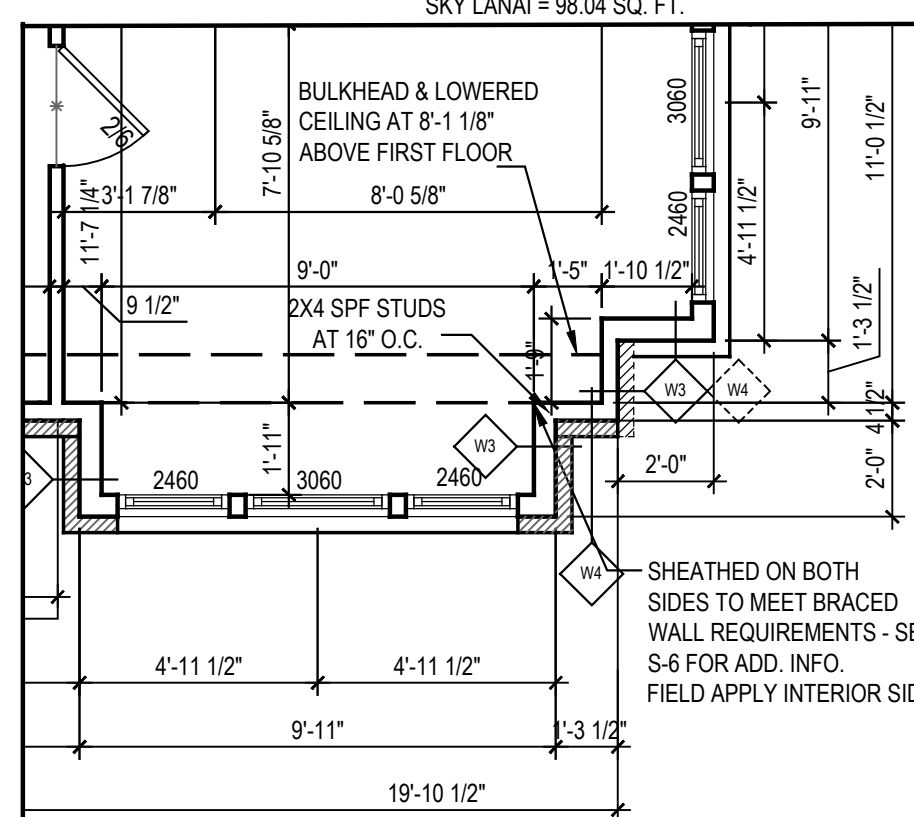

3a
A-204

PART END

SCALE: 1/8"=1'-0" NVP060CA204

GROUND FLOOR FINISHED AREA = 406.50 SQ. FT.

GARAGE AREA = 397.50 SQ. FT.

MECHANICAL AREA = 30.67 SQ. FT.




2 FRONT ELEVATION #5
A-204 SCALE: 1/8"=1'-0" NVP060CA204

1
A-204


PART. END

SCALE: 1/8"=1'-0" NVP060cA204




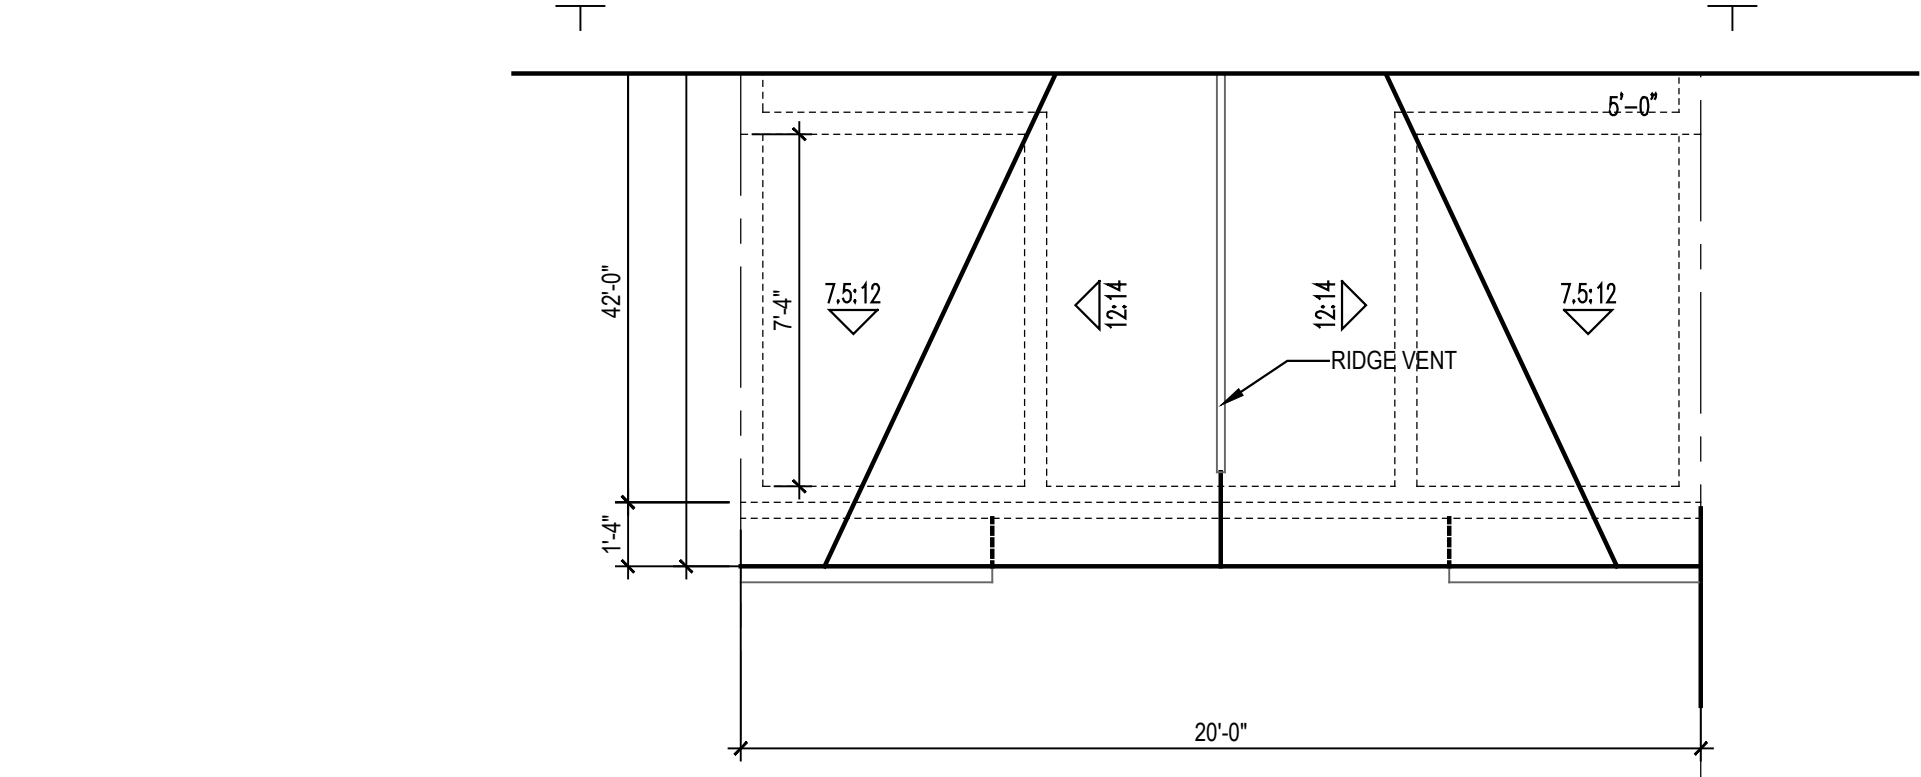


2e
A-206
SCALE: 1/8"=1'-0"
NVP060cA206
ROOF PARTIAL PLAN ELEV. #7

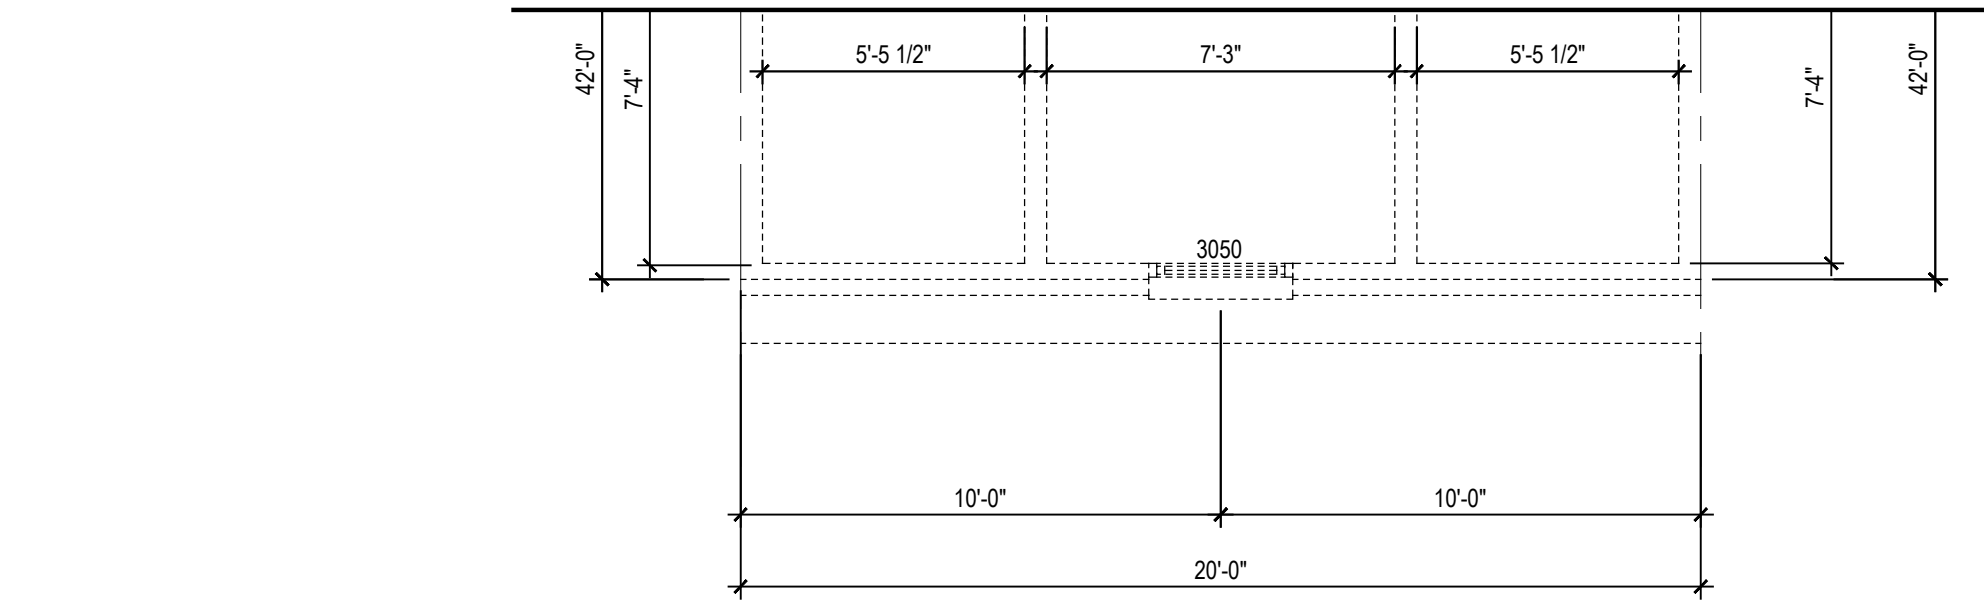


2d
A-206
SCALE: 1/8"=1'-0"
NVP060cA206
FOURTH FLOOR PARTIAL PLAN ELEV. #7
FOURTH FLOOR FINISHED AREA = 381.67 SQ. FT.
ATTIC AREA = 167.73 SQ. FT.
BALCONY = 200.00 SQ. FT.

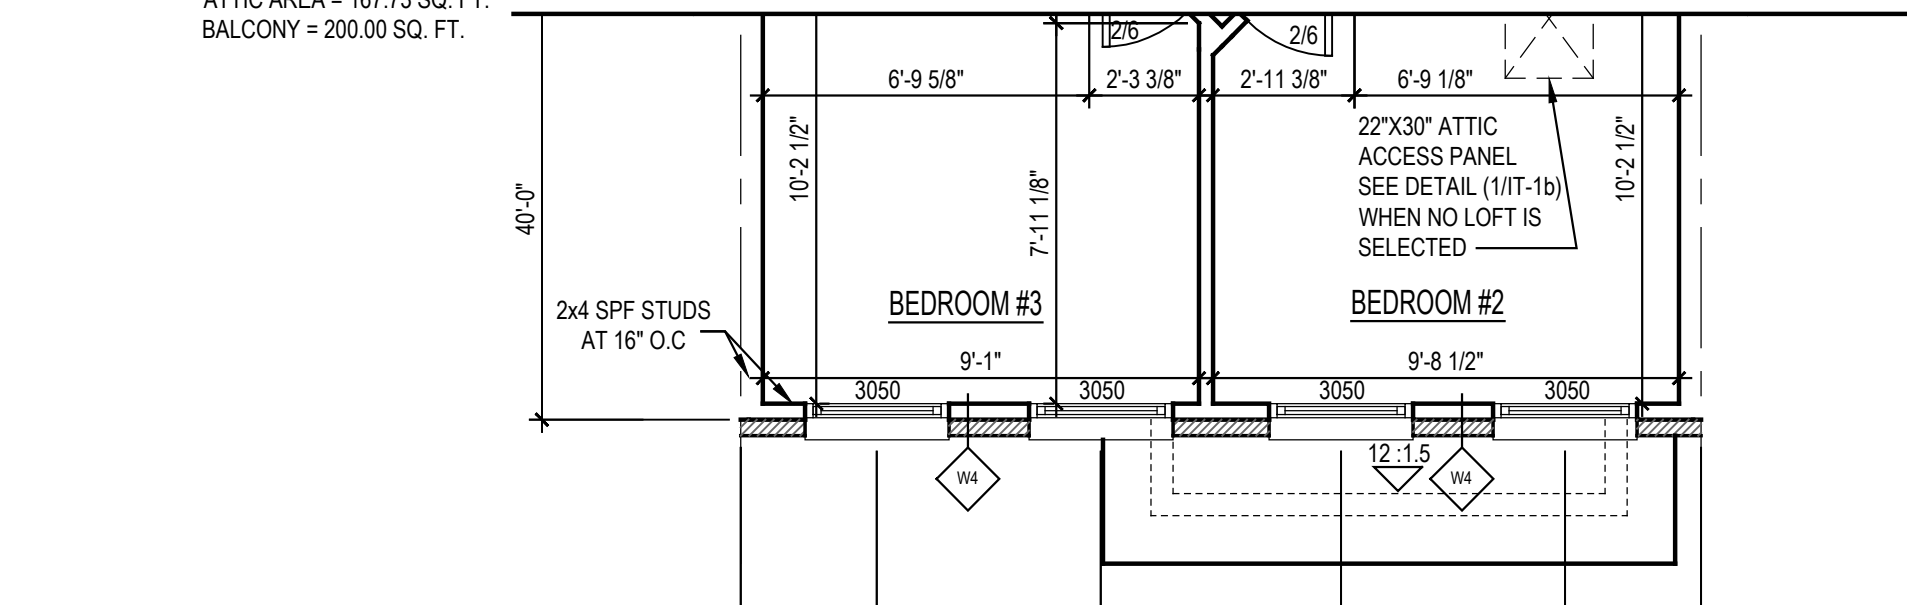


2c
A-206
SCALE: 1/8"=1'-0"
NVP060cA206
THIRD FLOOR PARTIAL PLAN ELEV. #7
THIRD FLOOR FINISHED AREA = 800.00 SQ. FT.

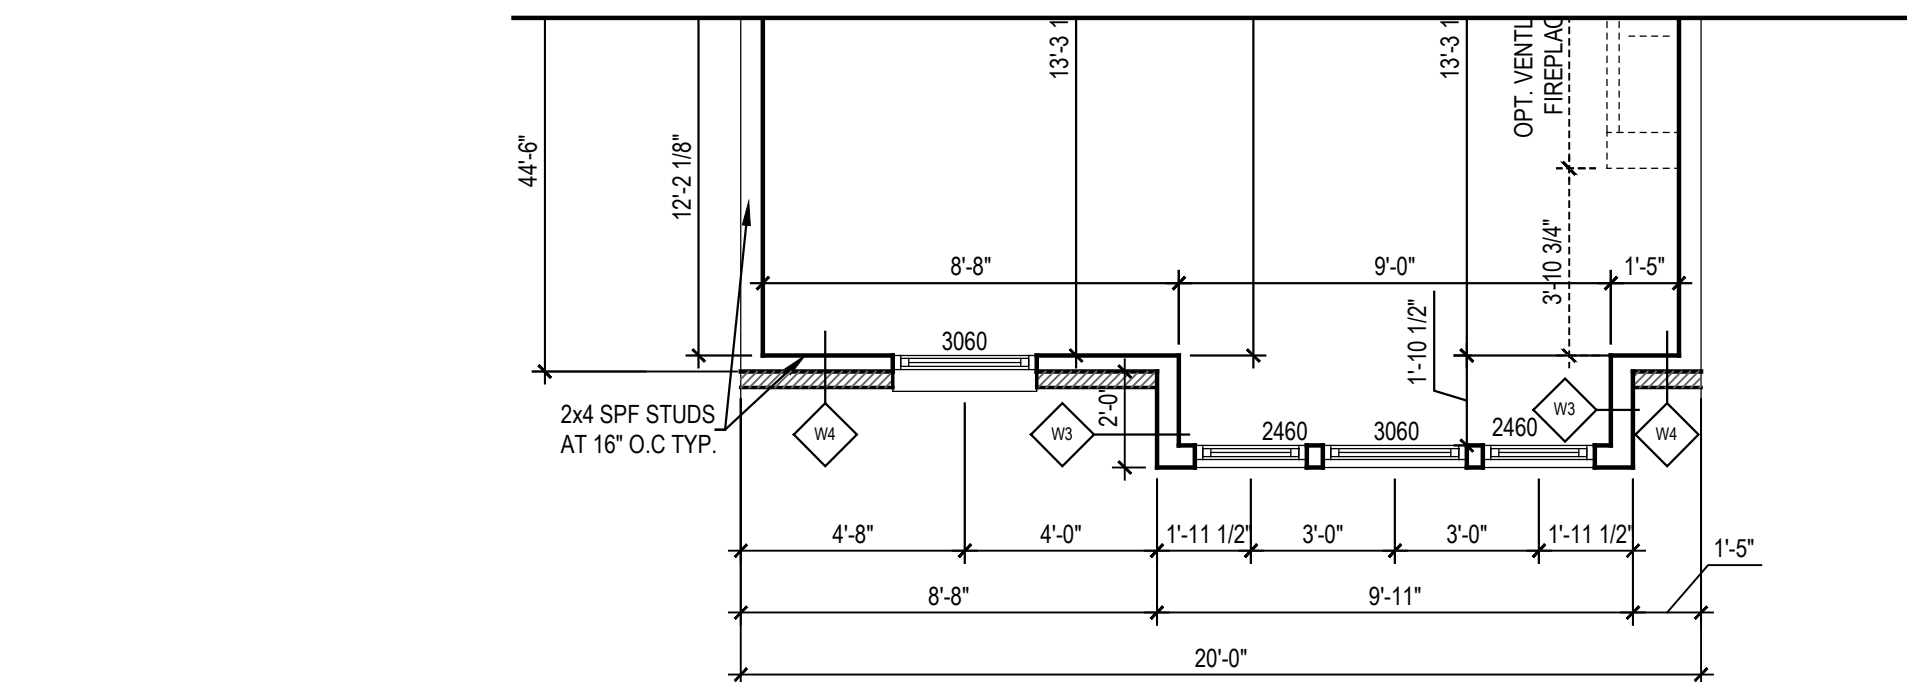

2b
A-206
SCALE: 1/8"=1'-0"
NVP060cA206
SECOND FLOOR PARTIAL PLAN ELEV. #7
SECOND FLOOR FINISHED AREA = 785.35 SQ. FT.
SKY LANAI = 96.04 SQ. FT.

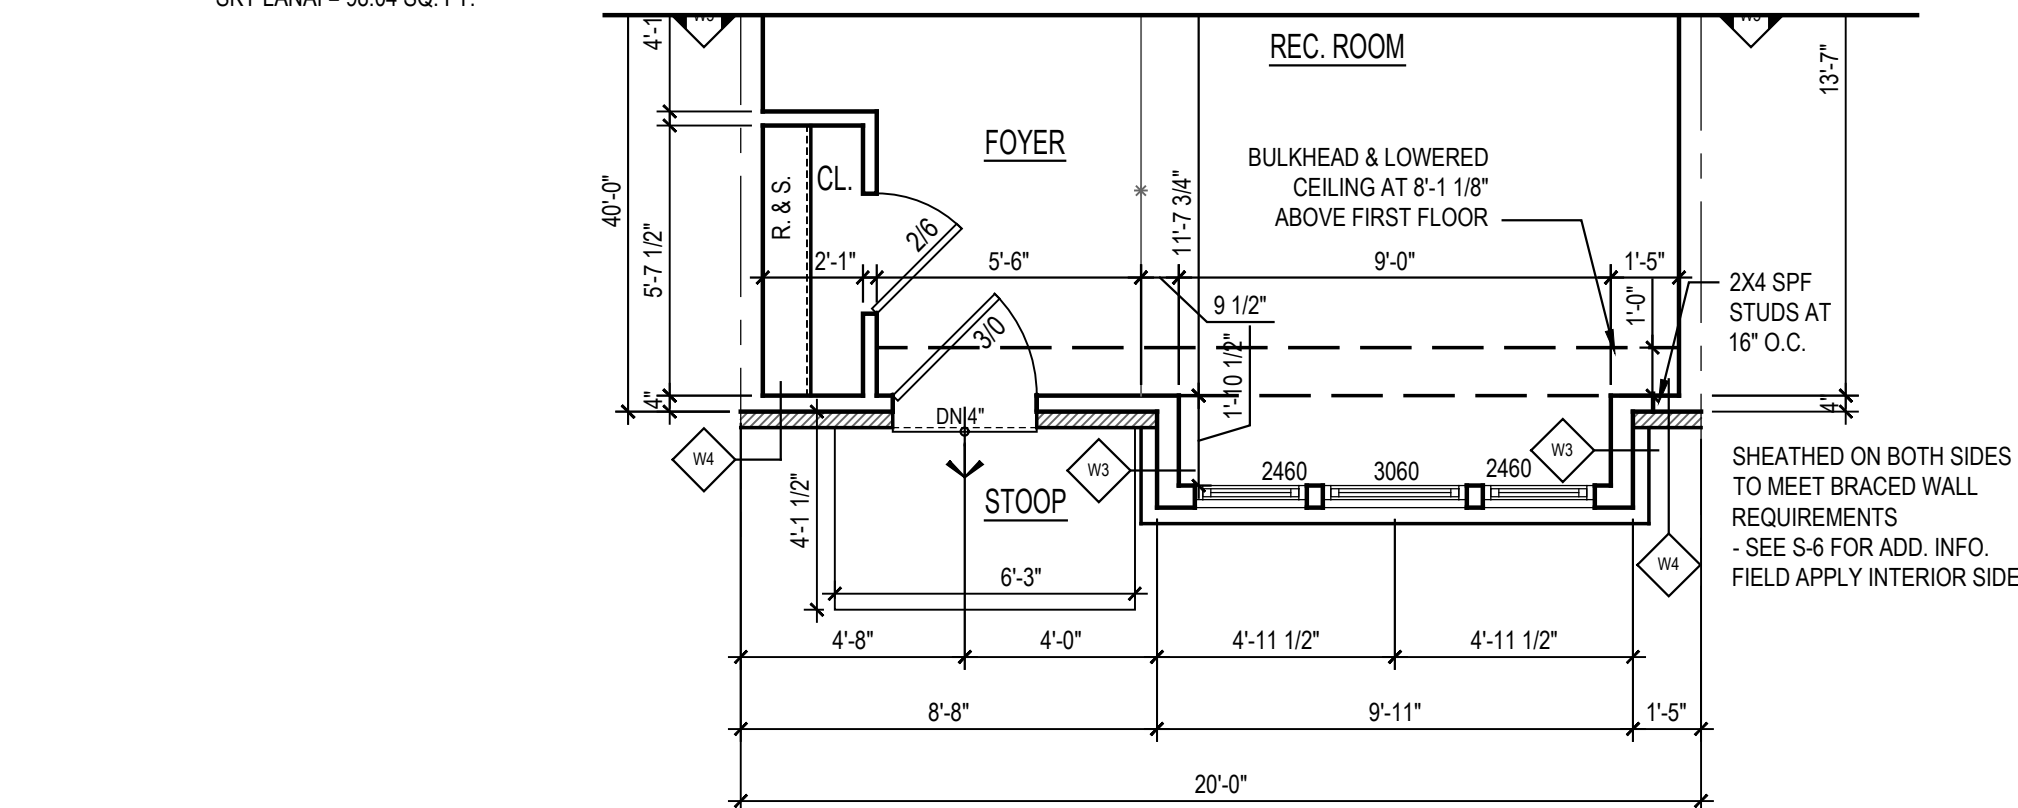

2a
A-206
SCALE: 1/8"=1'-0"
NVP060cA206
FIRST FLOOR PARTIAL PLAN ELEV. #7
GROUND FLOOR FINISHED AREA = 389.16 SQ. FT.
GARAGE AREA = 400.00 SQ. FT.
MECHANICAL AREA = 30.67 SQ. FT.

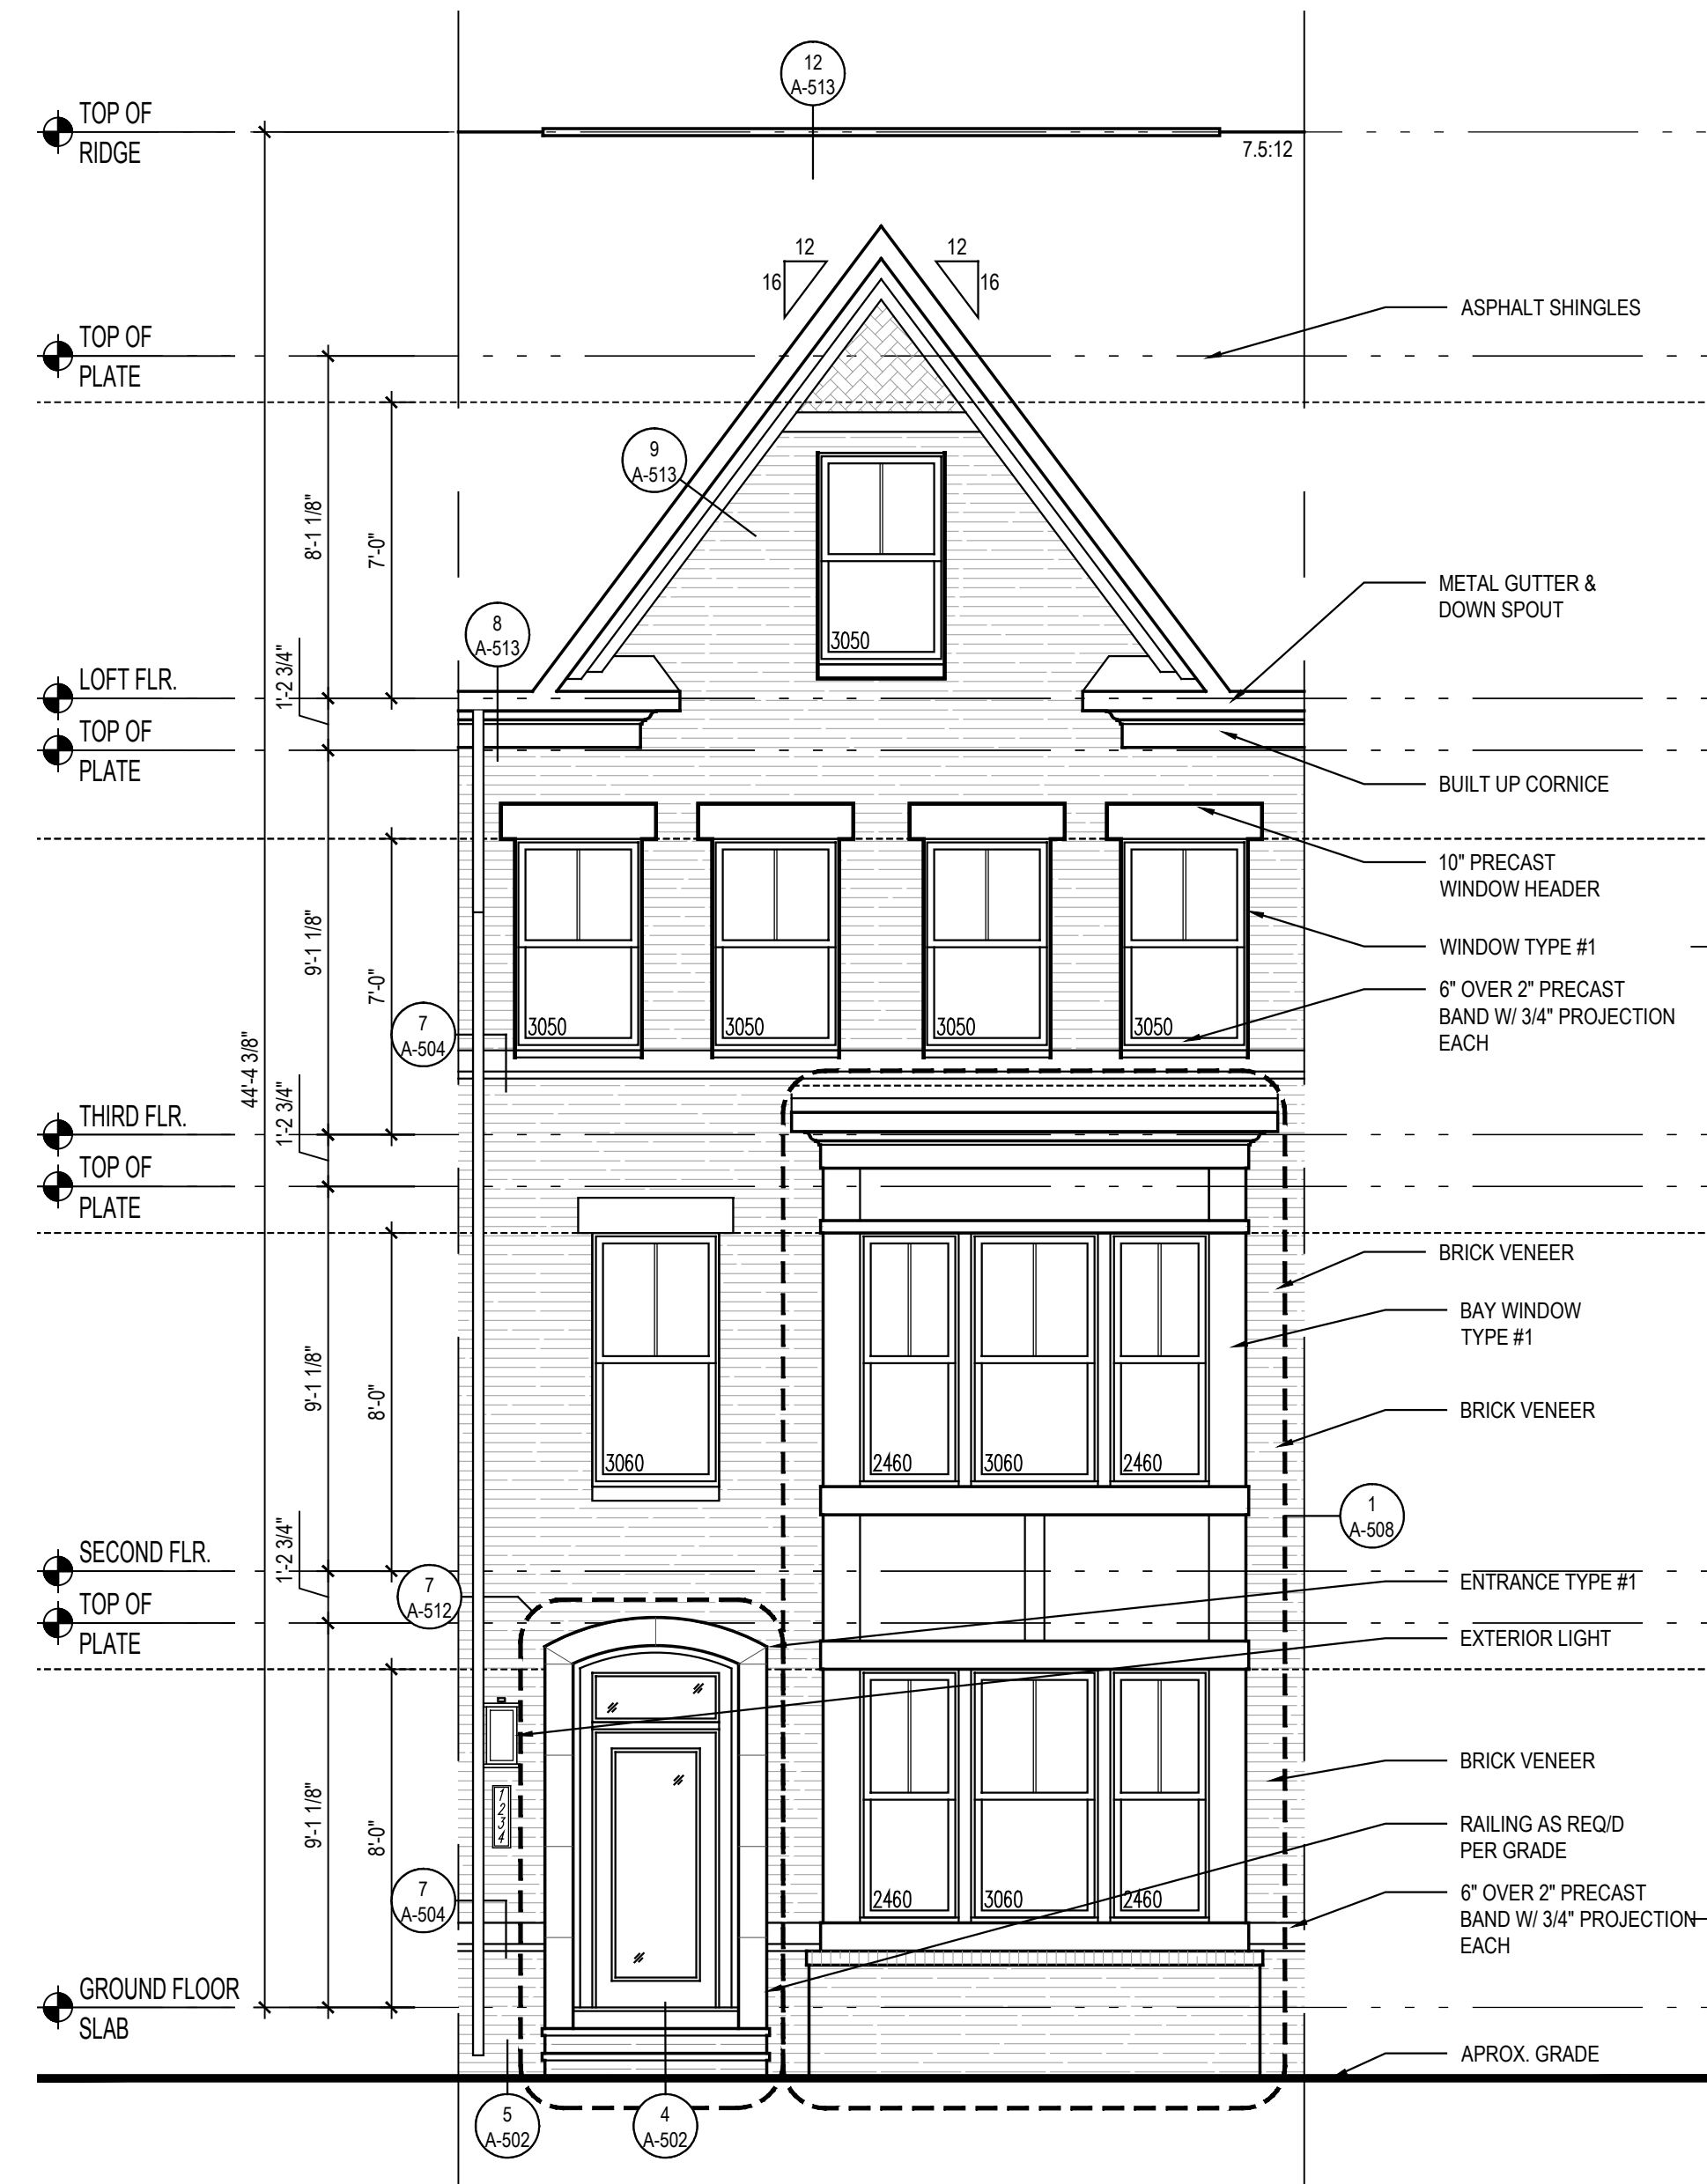

1
A-206
SCALE: 1/8"=1'-0"
NVP060cA206
FRONT ELEVATION #7

ARCHITECT:



8521 Leesburg Pike
Suite 700 | Vienna, VA 22182
P: 571.830.1800 | F: 571.830.1801
www.lessarddesign.com

SEAL & SIGNATURE:

OWNER:

NVR

3926 PENDER DR.
STE. 200
FAIRFAX, VA 22030
703.259.6872
GLENN SUTTER

CONSULTANTS:

STRUCTURAL:

ALLIANCE ENGINEERS

12355 SUNRISE VALLEY DRIVE
SUITE 220
RESTON, VA 20191
703.749.7941
ABDI FARRAH
abdi@allianceengineers.com

VIENNA MARKET
TOWNHOMES

VIENNA, VA
ELEVATIONS

W/ PART. FLOOR PLANS

ISSUE FOR PERMIT

NO ISSUE/REVISION DATE

PROJECT No: NVR.060c.000



FILE NAME: NVP060cA206.dwg

DRAWN BY: HS


CHECKED BY: JS

PLOT DATE: Mar. 18, 19

A-206

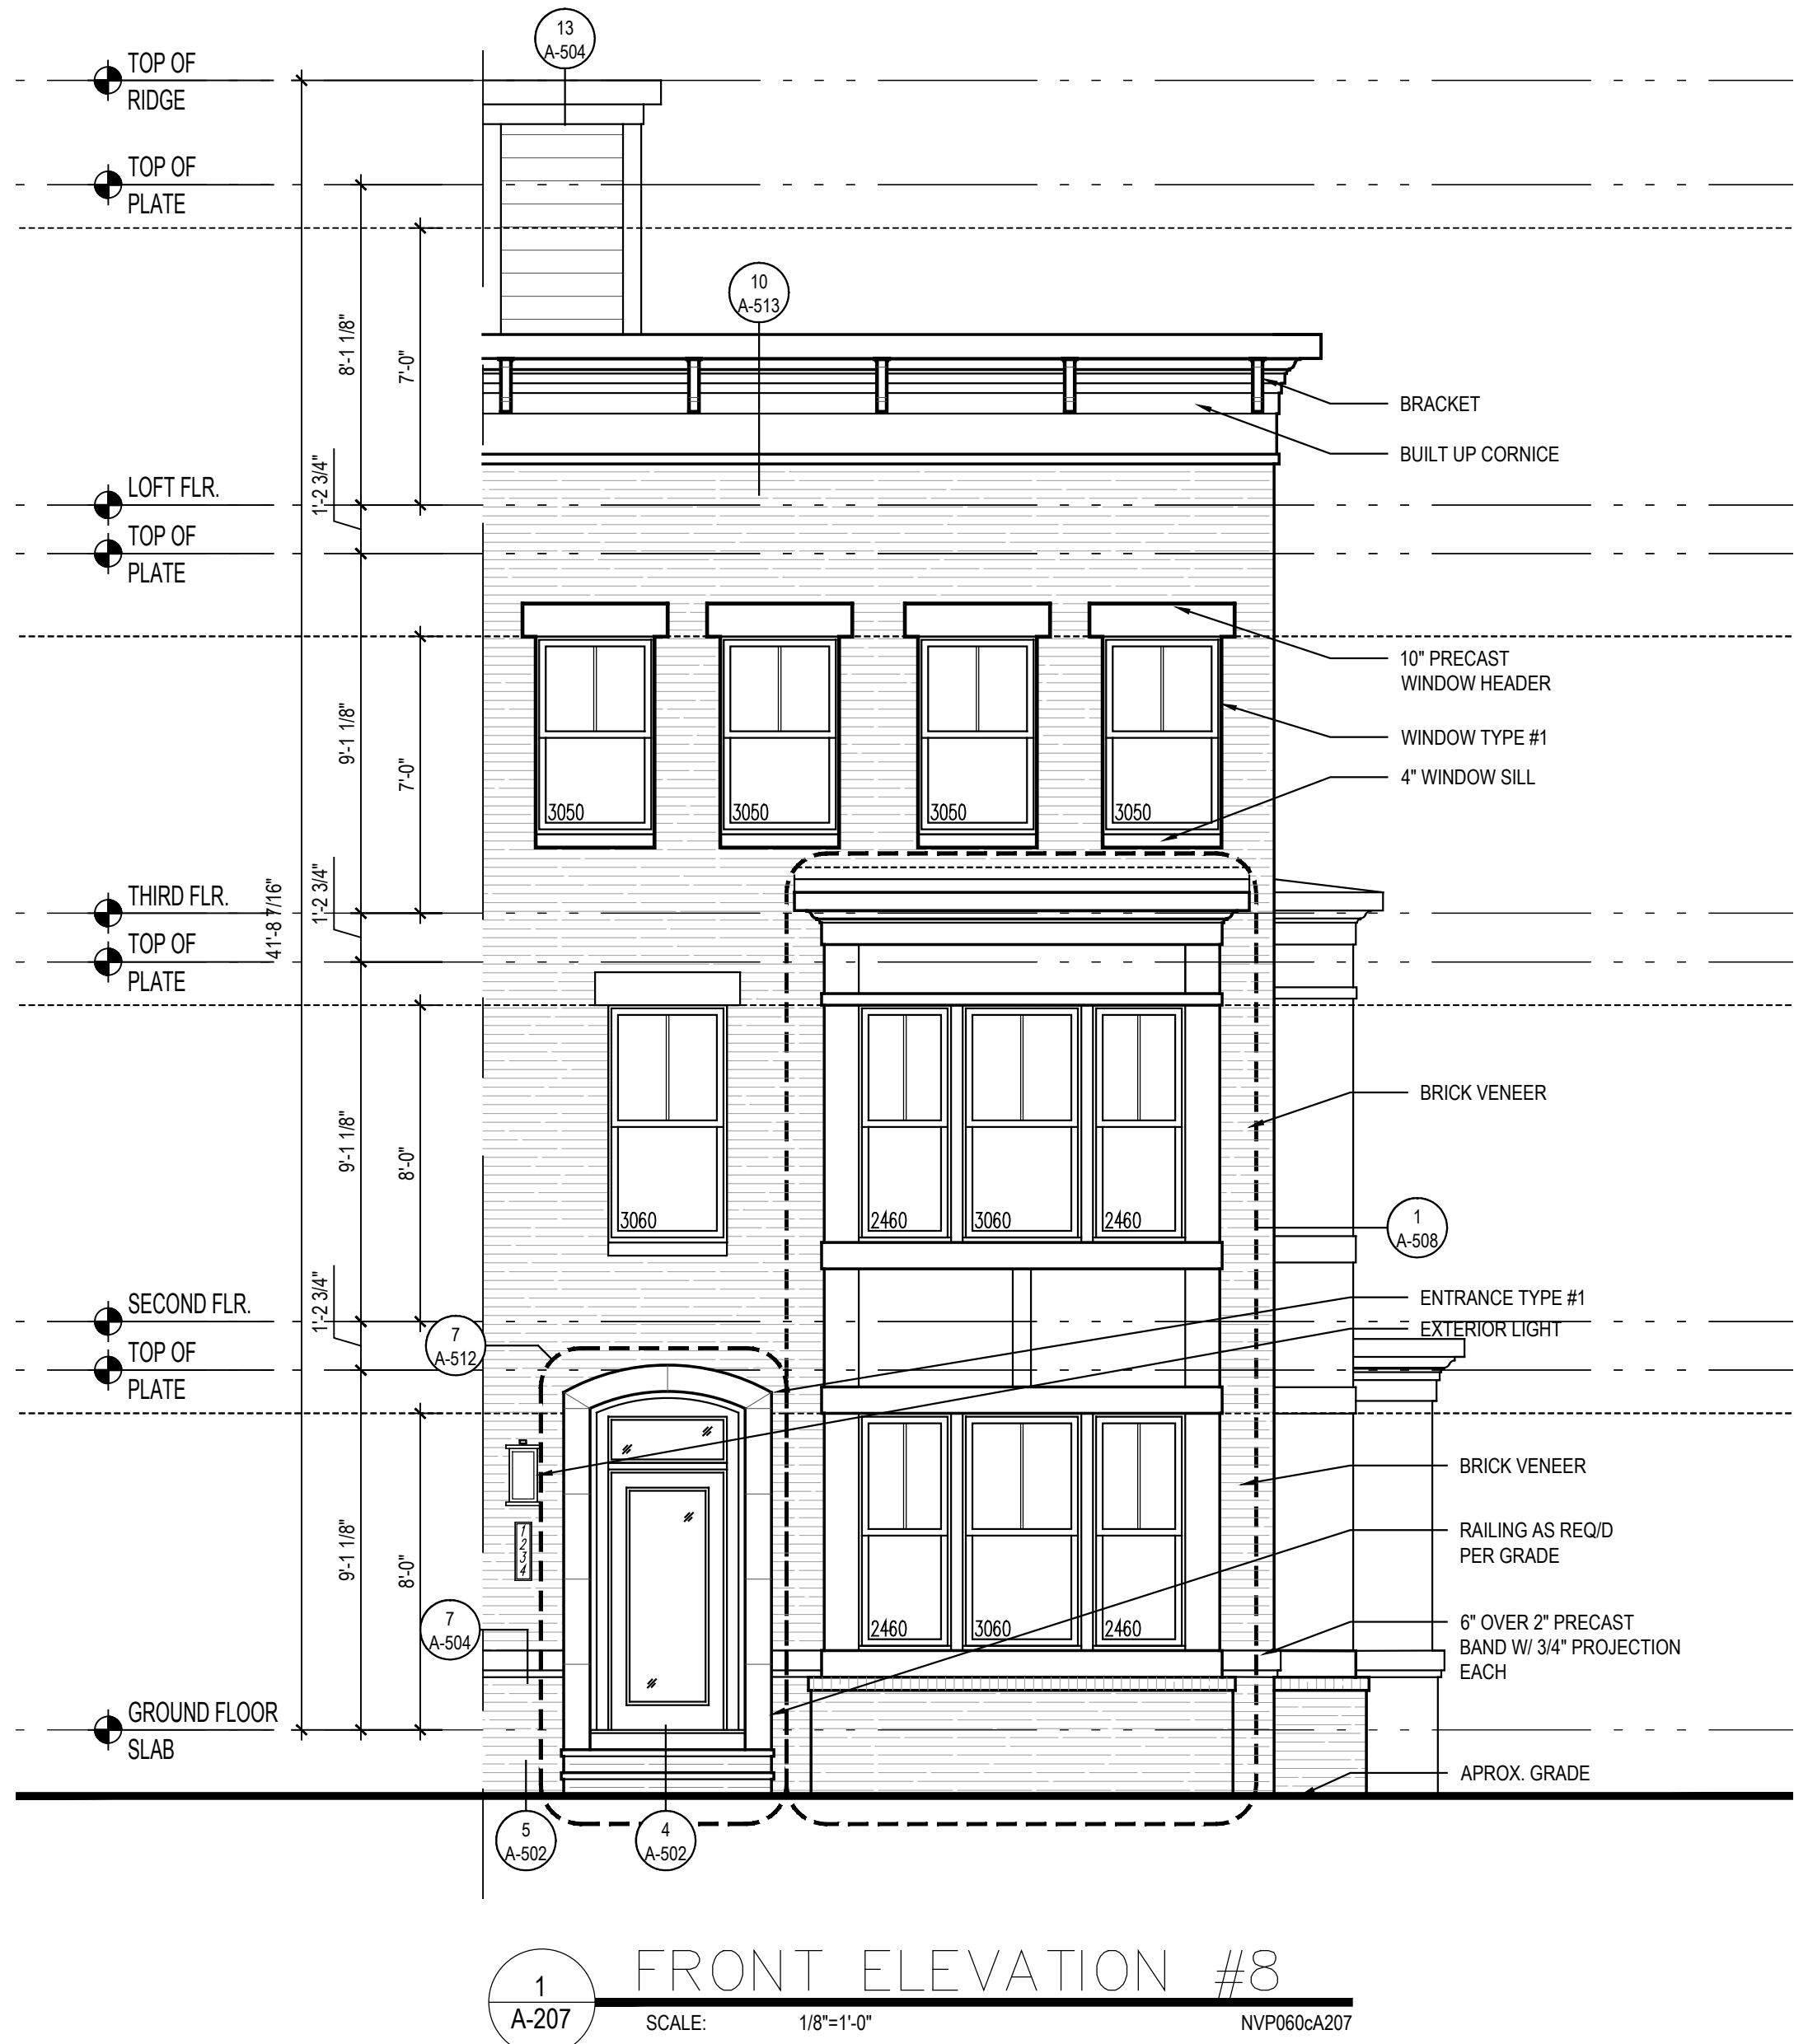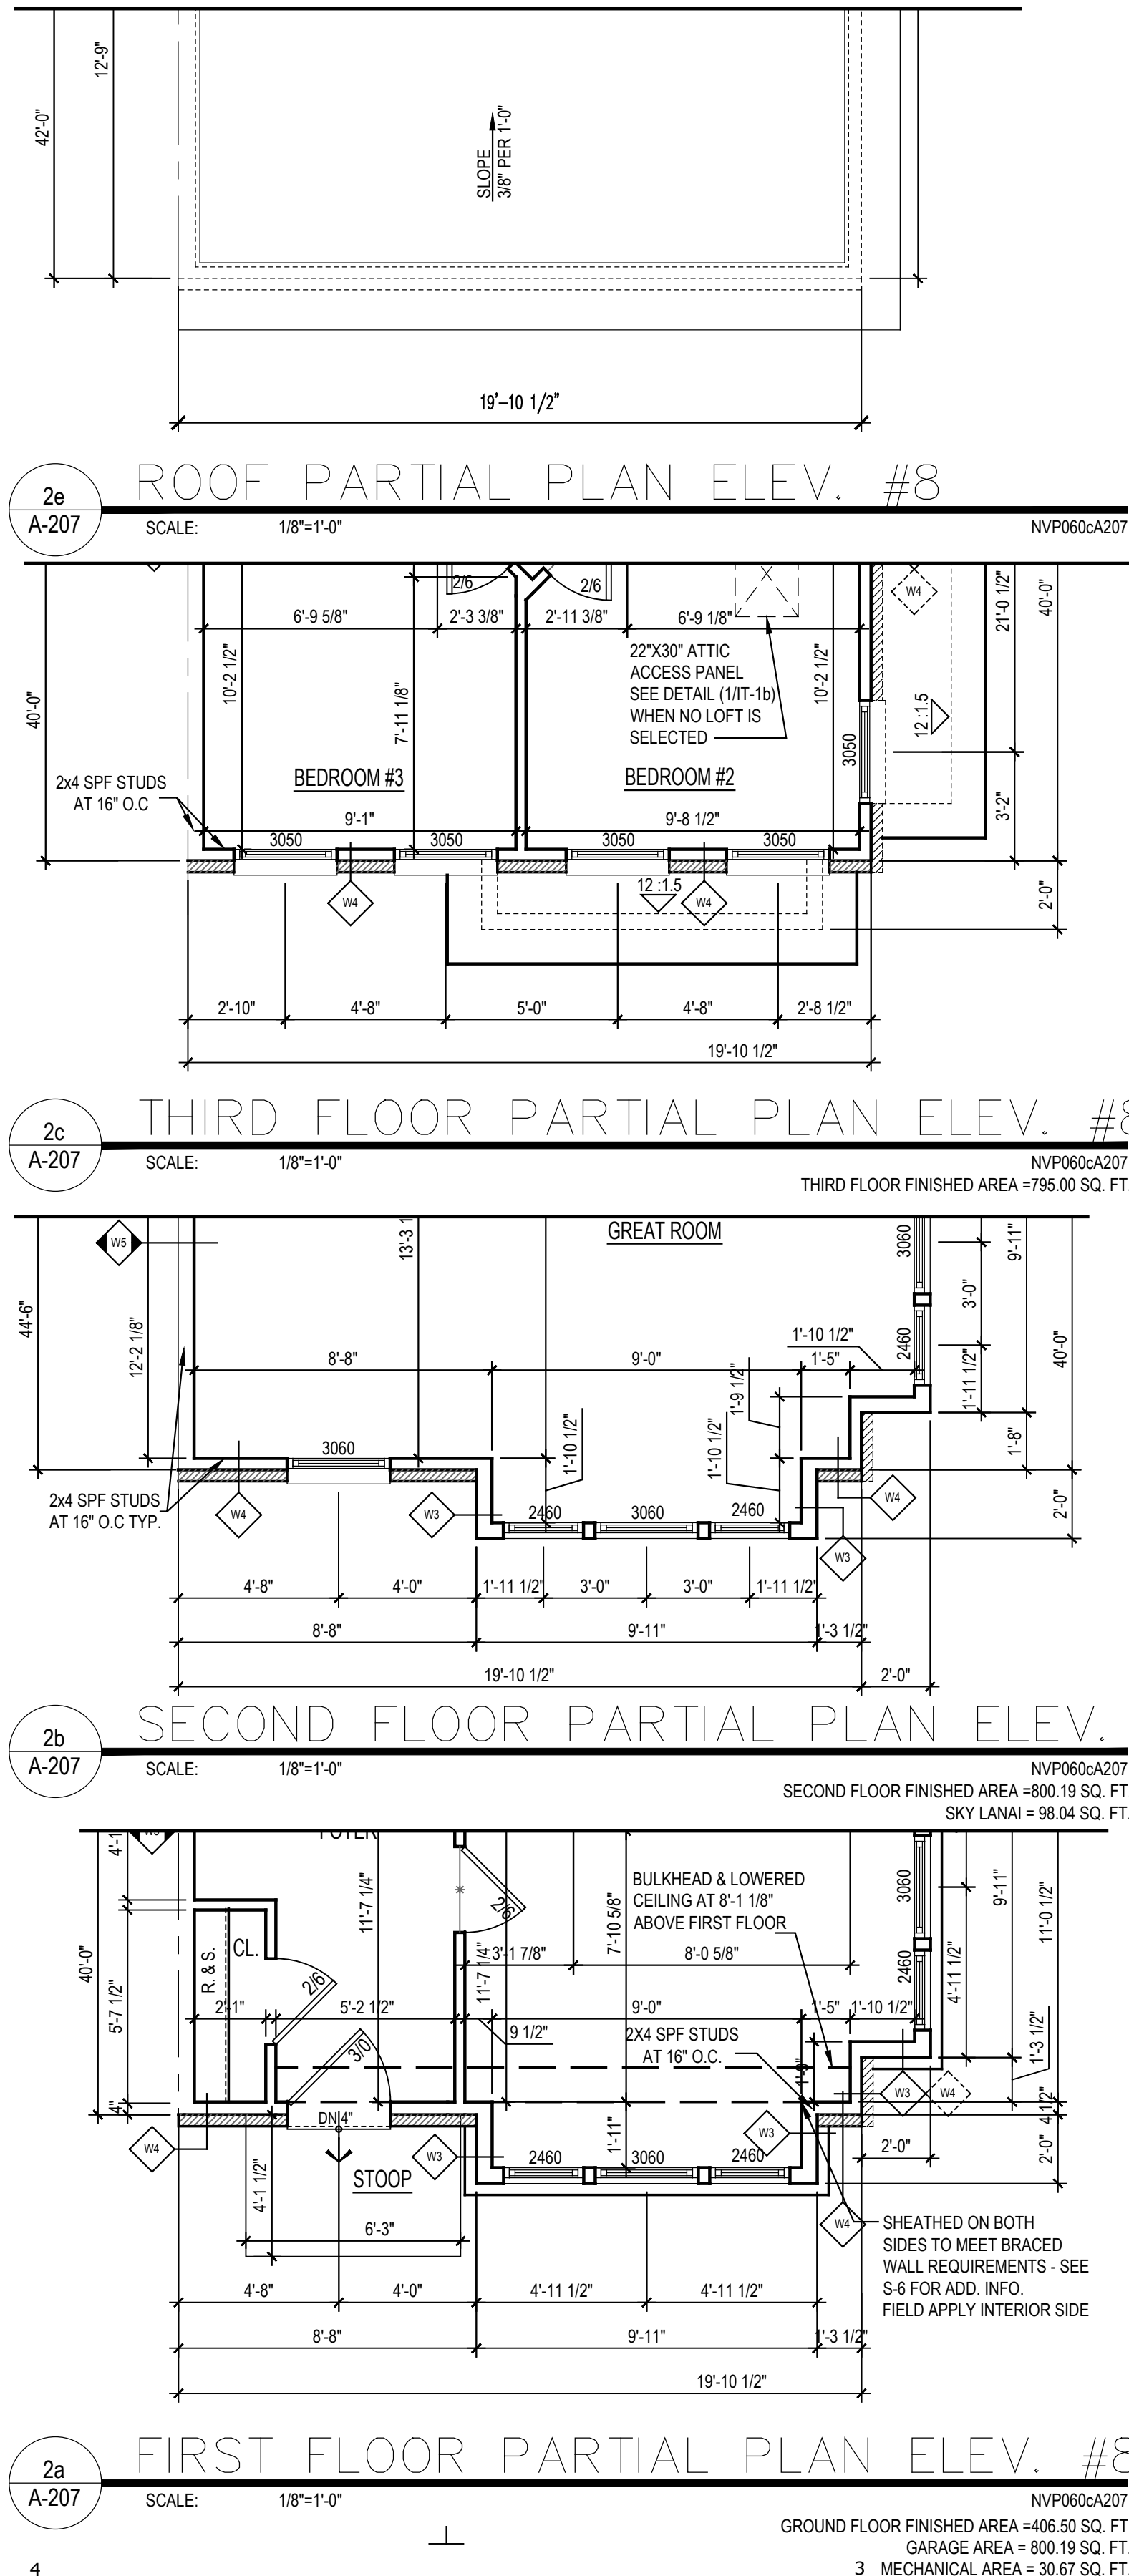

ARCHITECT:

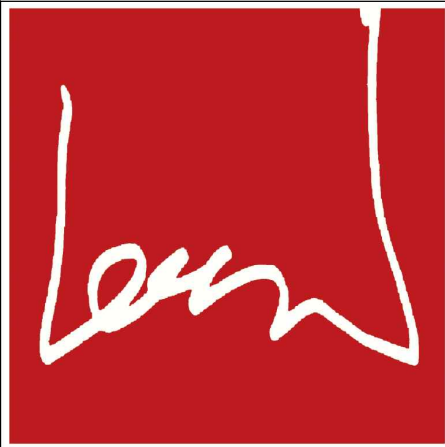

lessard
DESIGN

8521 Leesburg Pike
Suite 700 | Vienna, VA 22182
P: 571.830.1800 | F: 571.830.1801
www.lessarddesign.com

SEAL & SIGNATURE:

OWNER:

NVR

3926 PENDER DR.
STE. 200
FAIRFAX, VA 22030
703.259.6872
GLENN SUTTER

CONSULTANTS:

STRUCTURAL:
ALLIANCE ENGINEERS
12355 SUNRISE VALLEY DRIVE
SUITE 220
RESTON, VA 20191
703.749.7941
ABDI FARRAH
abdi@allianceengineers.com

VIENNA MARKET
TOWNHOMES
VIENNA, VA
ELEVATIONS

W/ PART. FLOOR PLANS

ISSUE FOR PERMIT

NO	ISSUE/REVISION	DATE
----	----------------	------

PROJECT No:	NVR.060C.000
-------------	--------------

FILE NAME:	NVP060cA207.dwg
------------	-----------------

DRAWN BY:	HS
-----------	----


CHECKED BY:	JS
-------------	----

PLOT DATE:	Mar. 18, 19
------------	-------------


A-207

A-208




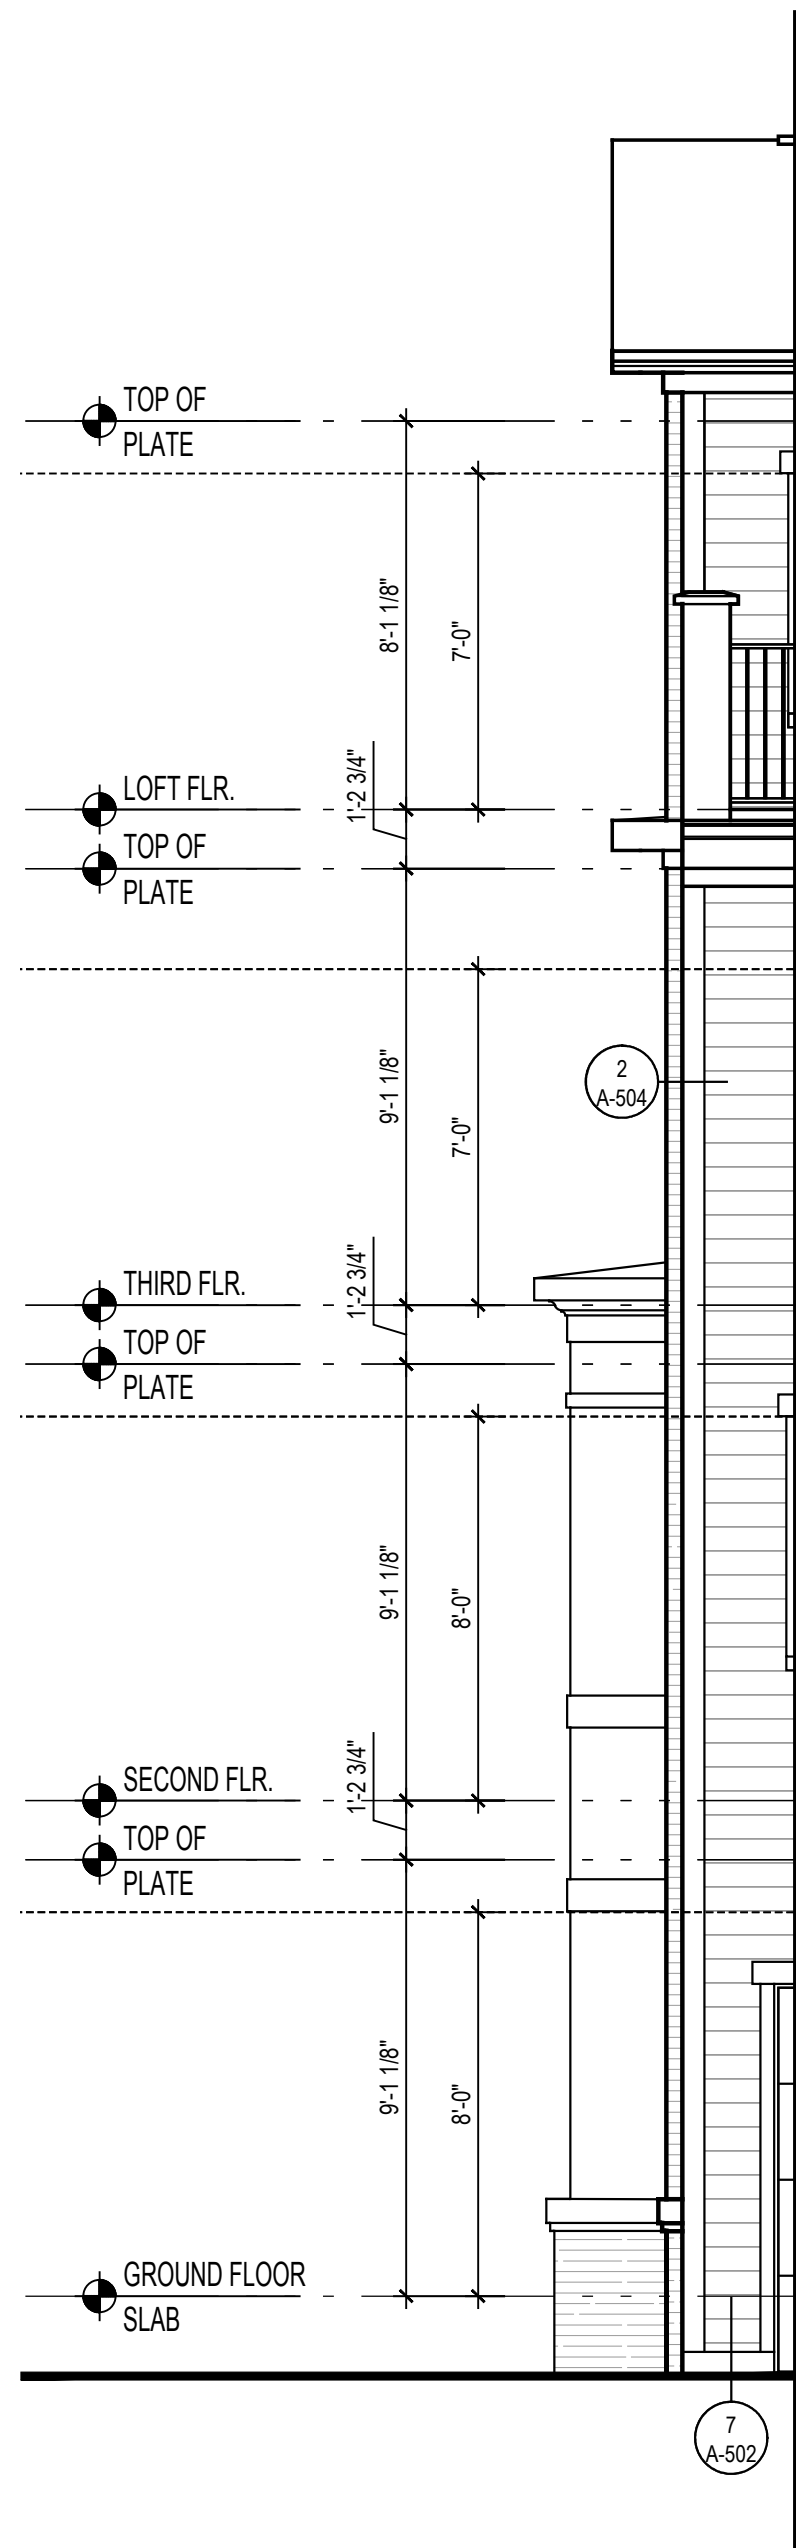


2a
A-209
END COND.
SCALE: 1/8"=1'-0"
NVP060cA209

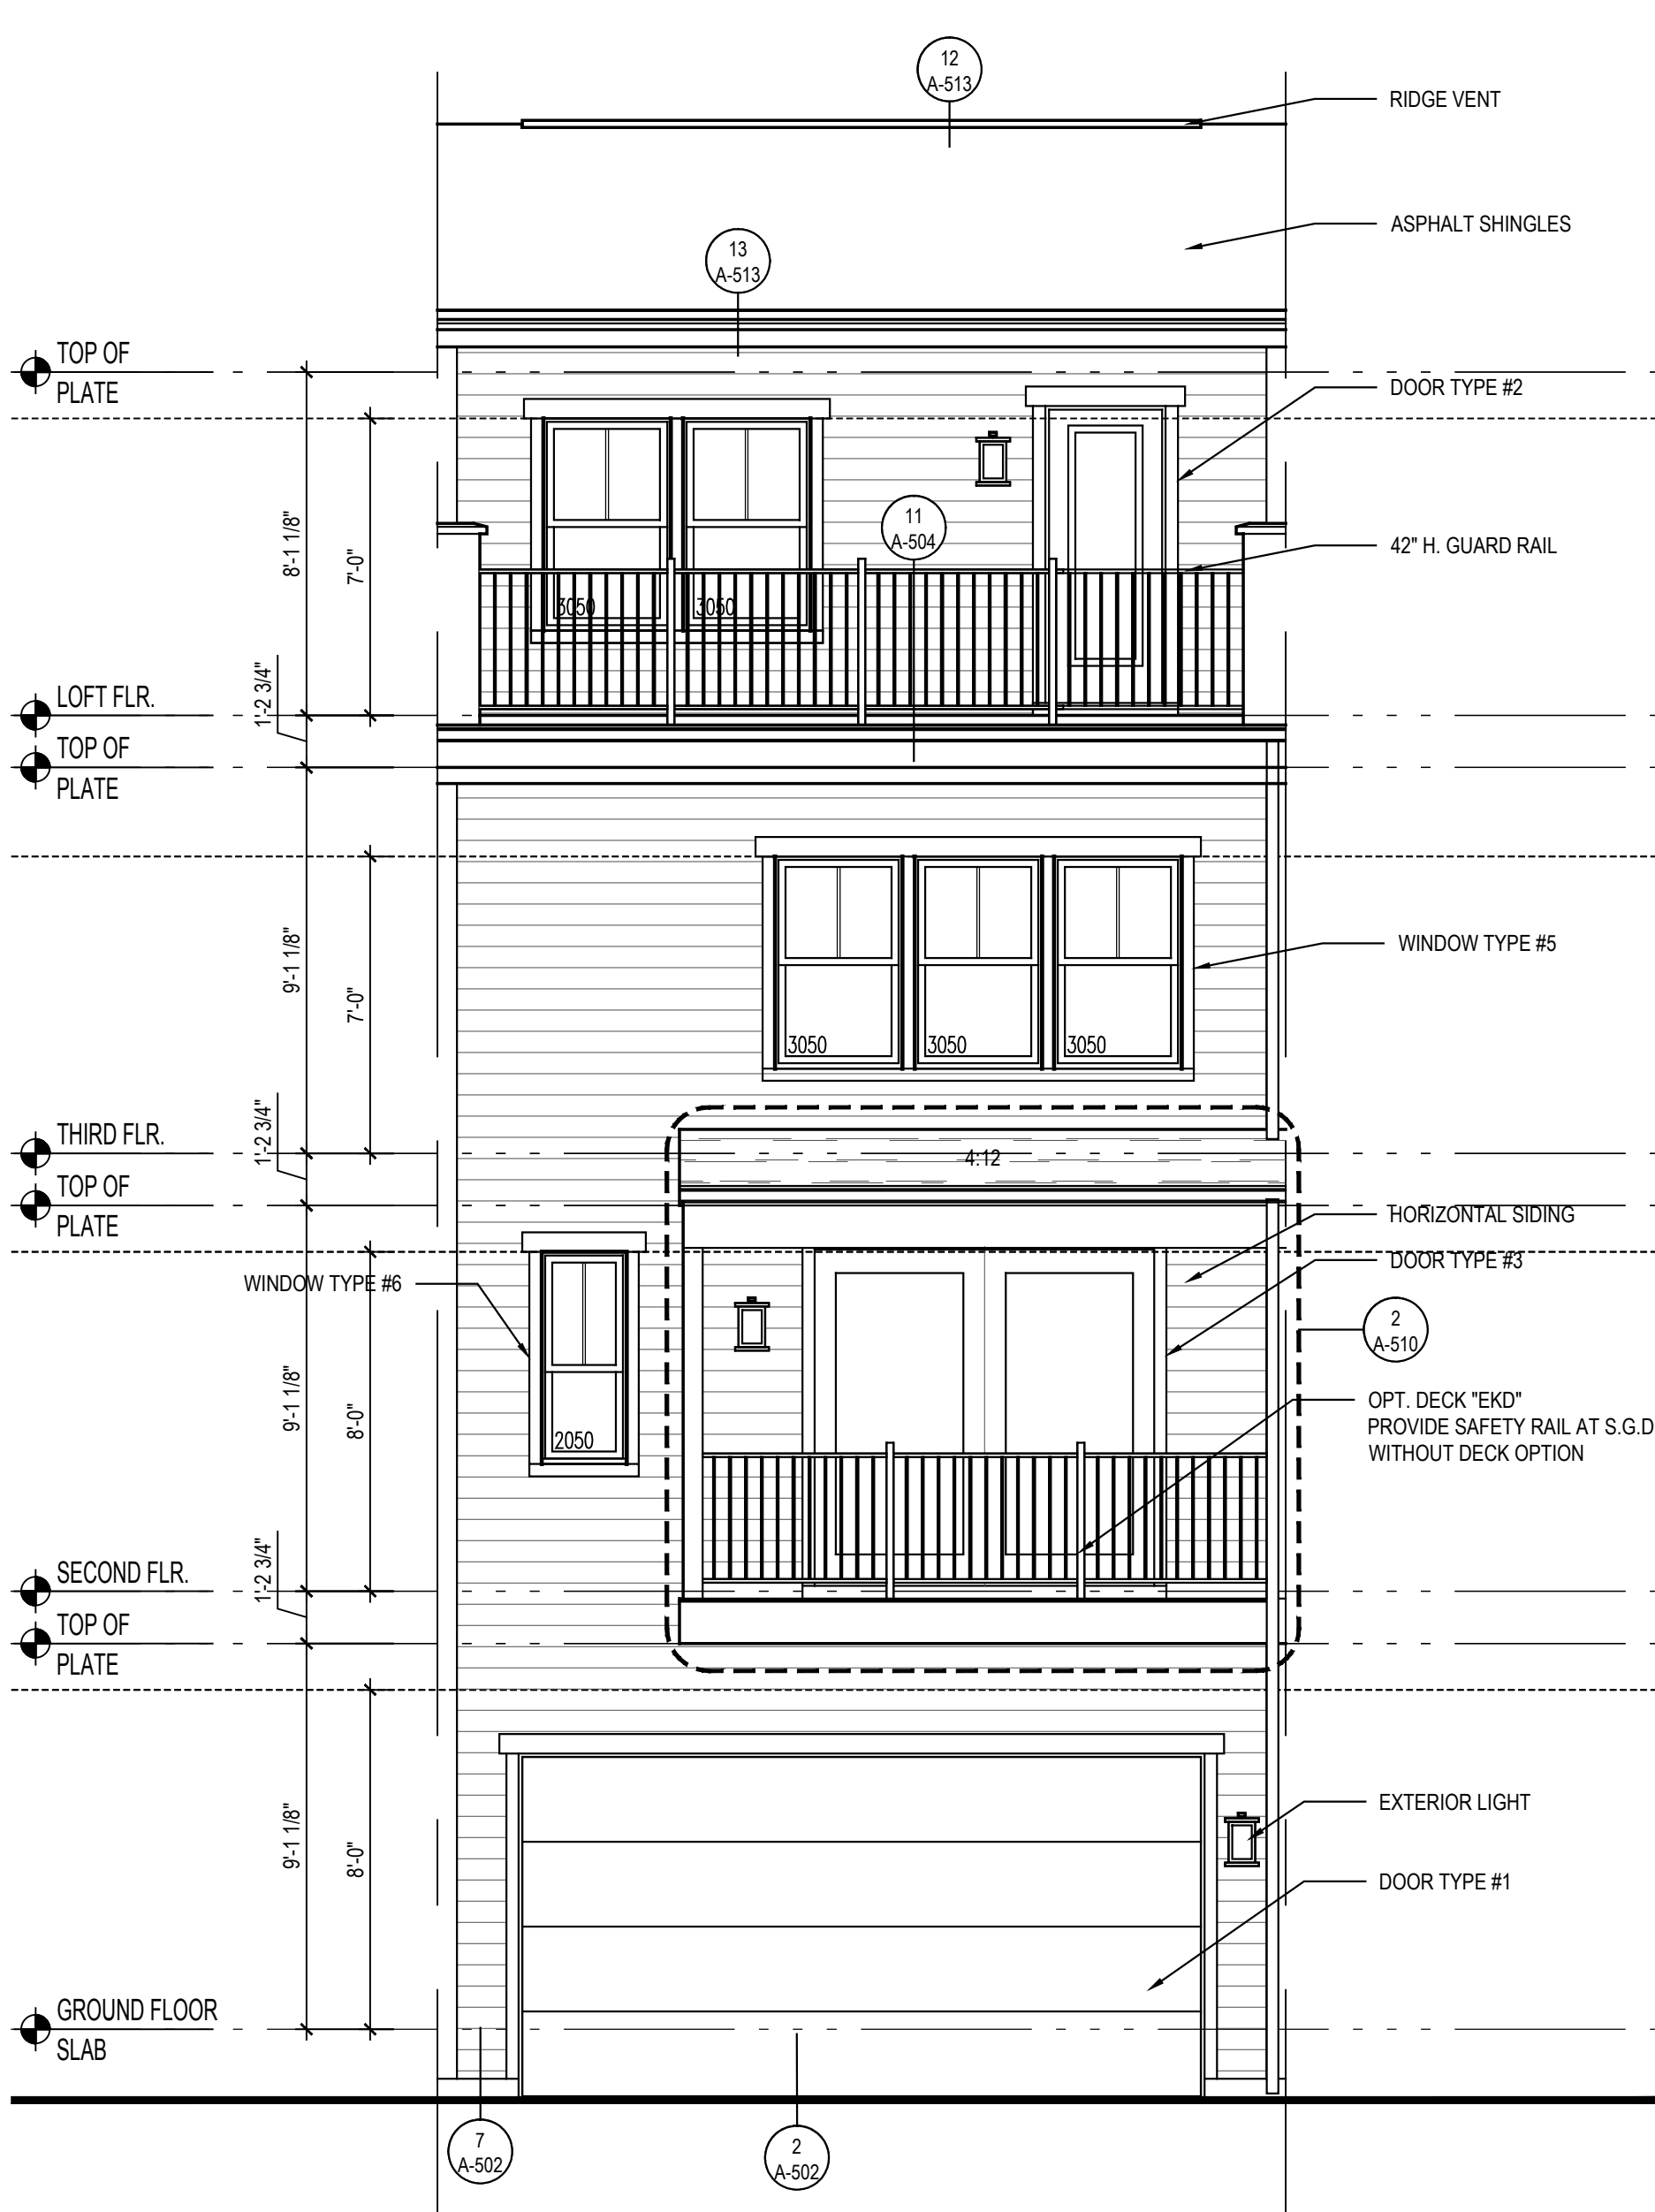

2
A-209
STANDARD REAR ELEVATION
SCALE: 1/8"=1'-0"
NVP060cA209
@ ELEV. #3,4,5,&7

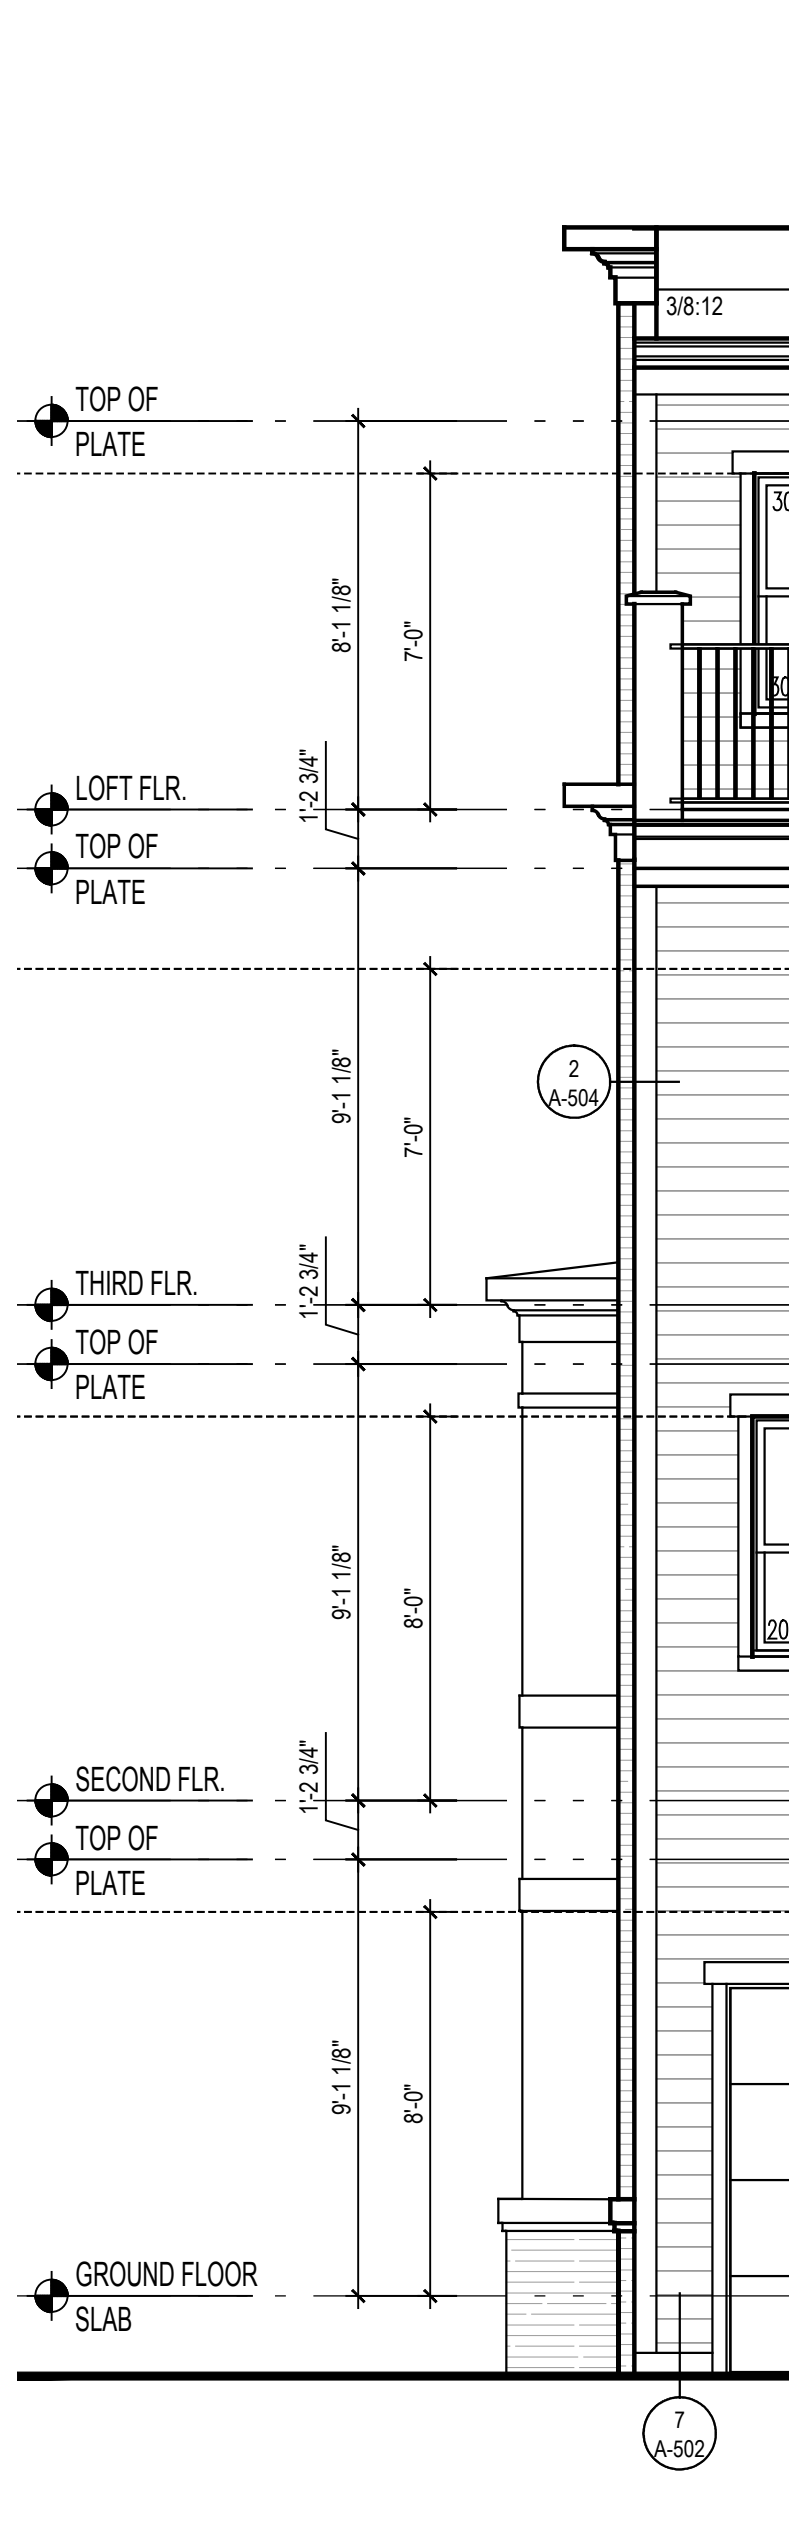

1a
A-209
END COND.
SCALE: 1/8"=1'-0"
NVP060cA209

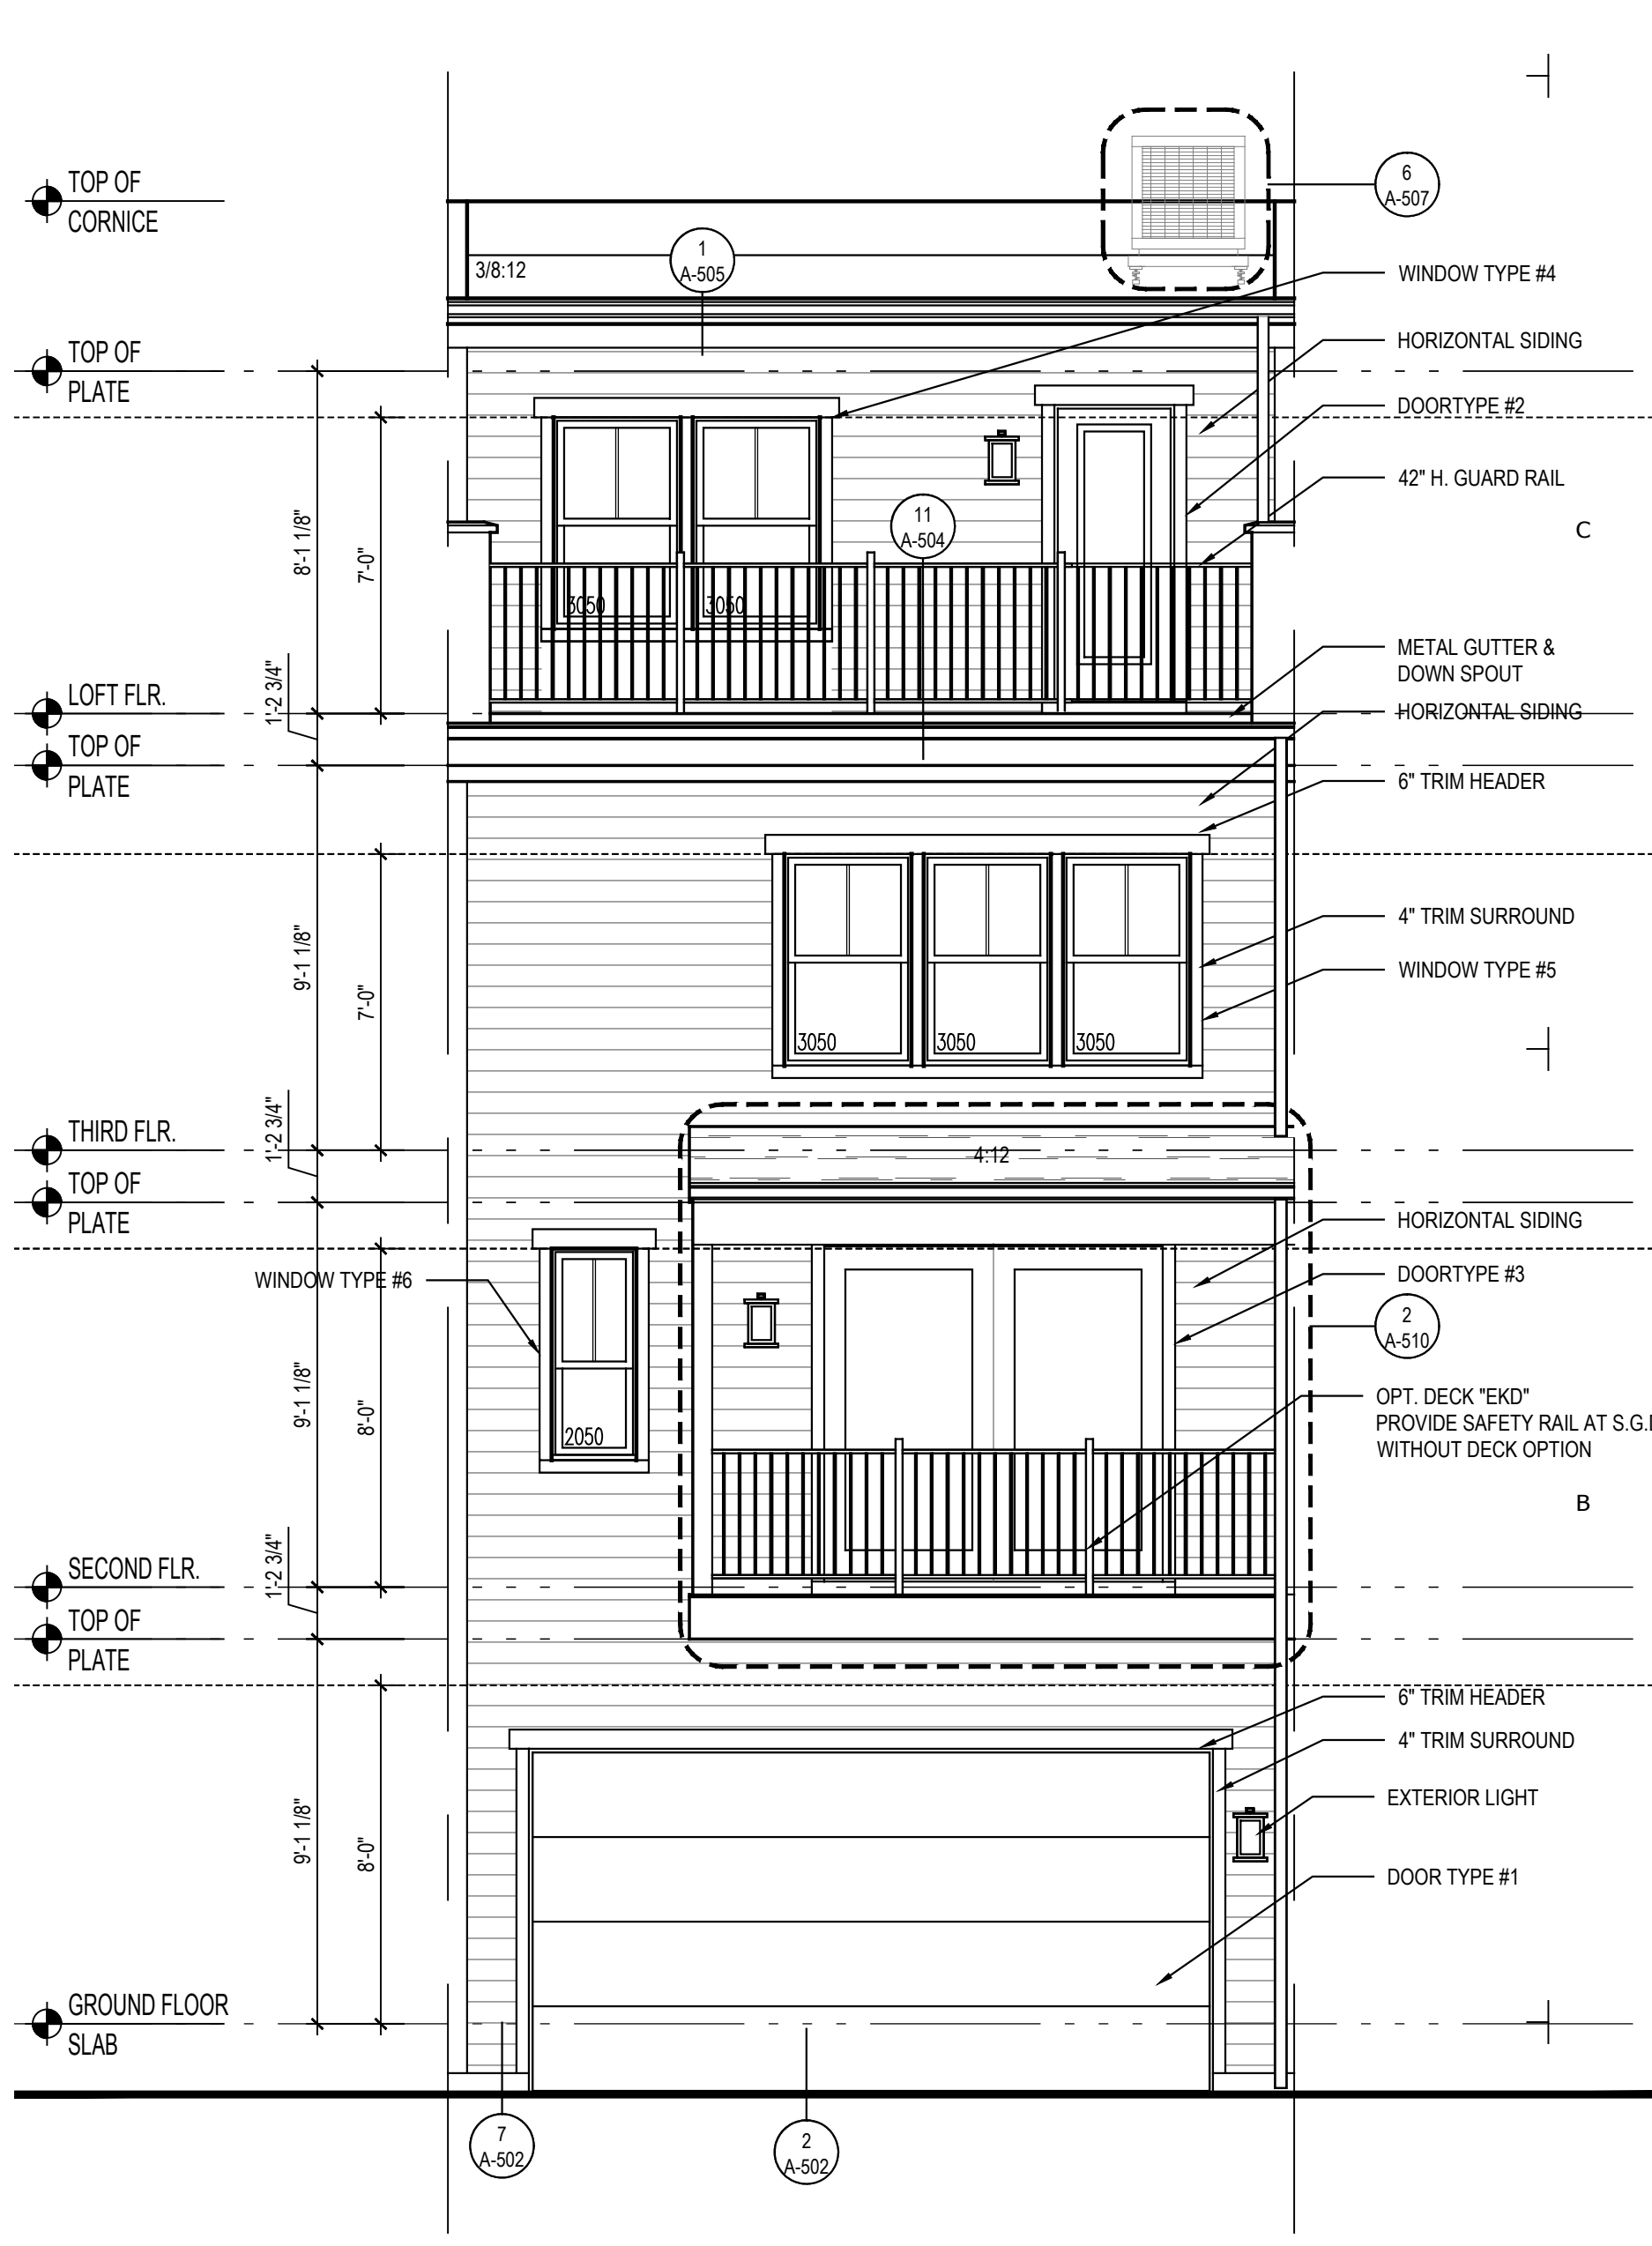

1
A-209
STANDARD REAR ELEVATION
SCALE: 1/8"=1'-0"
NVP060cA209

ARCHITECT:

lessard
DESIGN

8521 Leesburg Pike
Suite 700 | Vienna, VA 22182
P: 571.830.1800 | F: 571.830.1801
www.lessarddesign.com

SEAL & SIGNATURE:

OWNER:

NVR
3926 PENDER DR.
STE. 200
FAIRFAX, VA 22030
703.259.6872
GLENN SUTTER

CONSULTANTS:

STRUCTURAL:
ALLIANCE ENGINEERS
12355 SUNRISE VALLEY DRIVE
SUITE 220
RESTON, VA 20191
703.749.7941
ABDI FARRAH
abdi@allianceengineers.com


VIENNA MARKET
TOWNHOMES
VIENNA, VA

ELEVATIONS

ISSUE FOR PERMIT		
NO	ISSUE/REVISION	DATE
1	ISSUE FOR PERMIT	03/18/19

PROJECT No: NVR.060C.000
FILE NAME: NVP060cA209.dwg
DRAWN BY: HS
CHECKED BY: JS
PLOT DATE: Mar. 18, 19

A-209

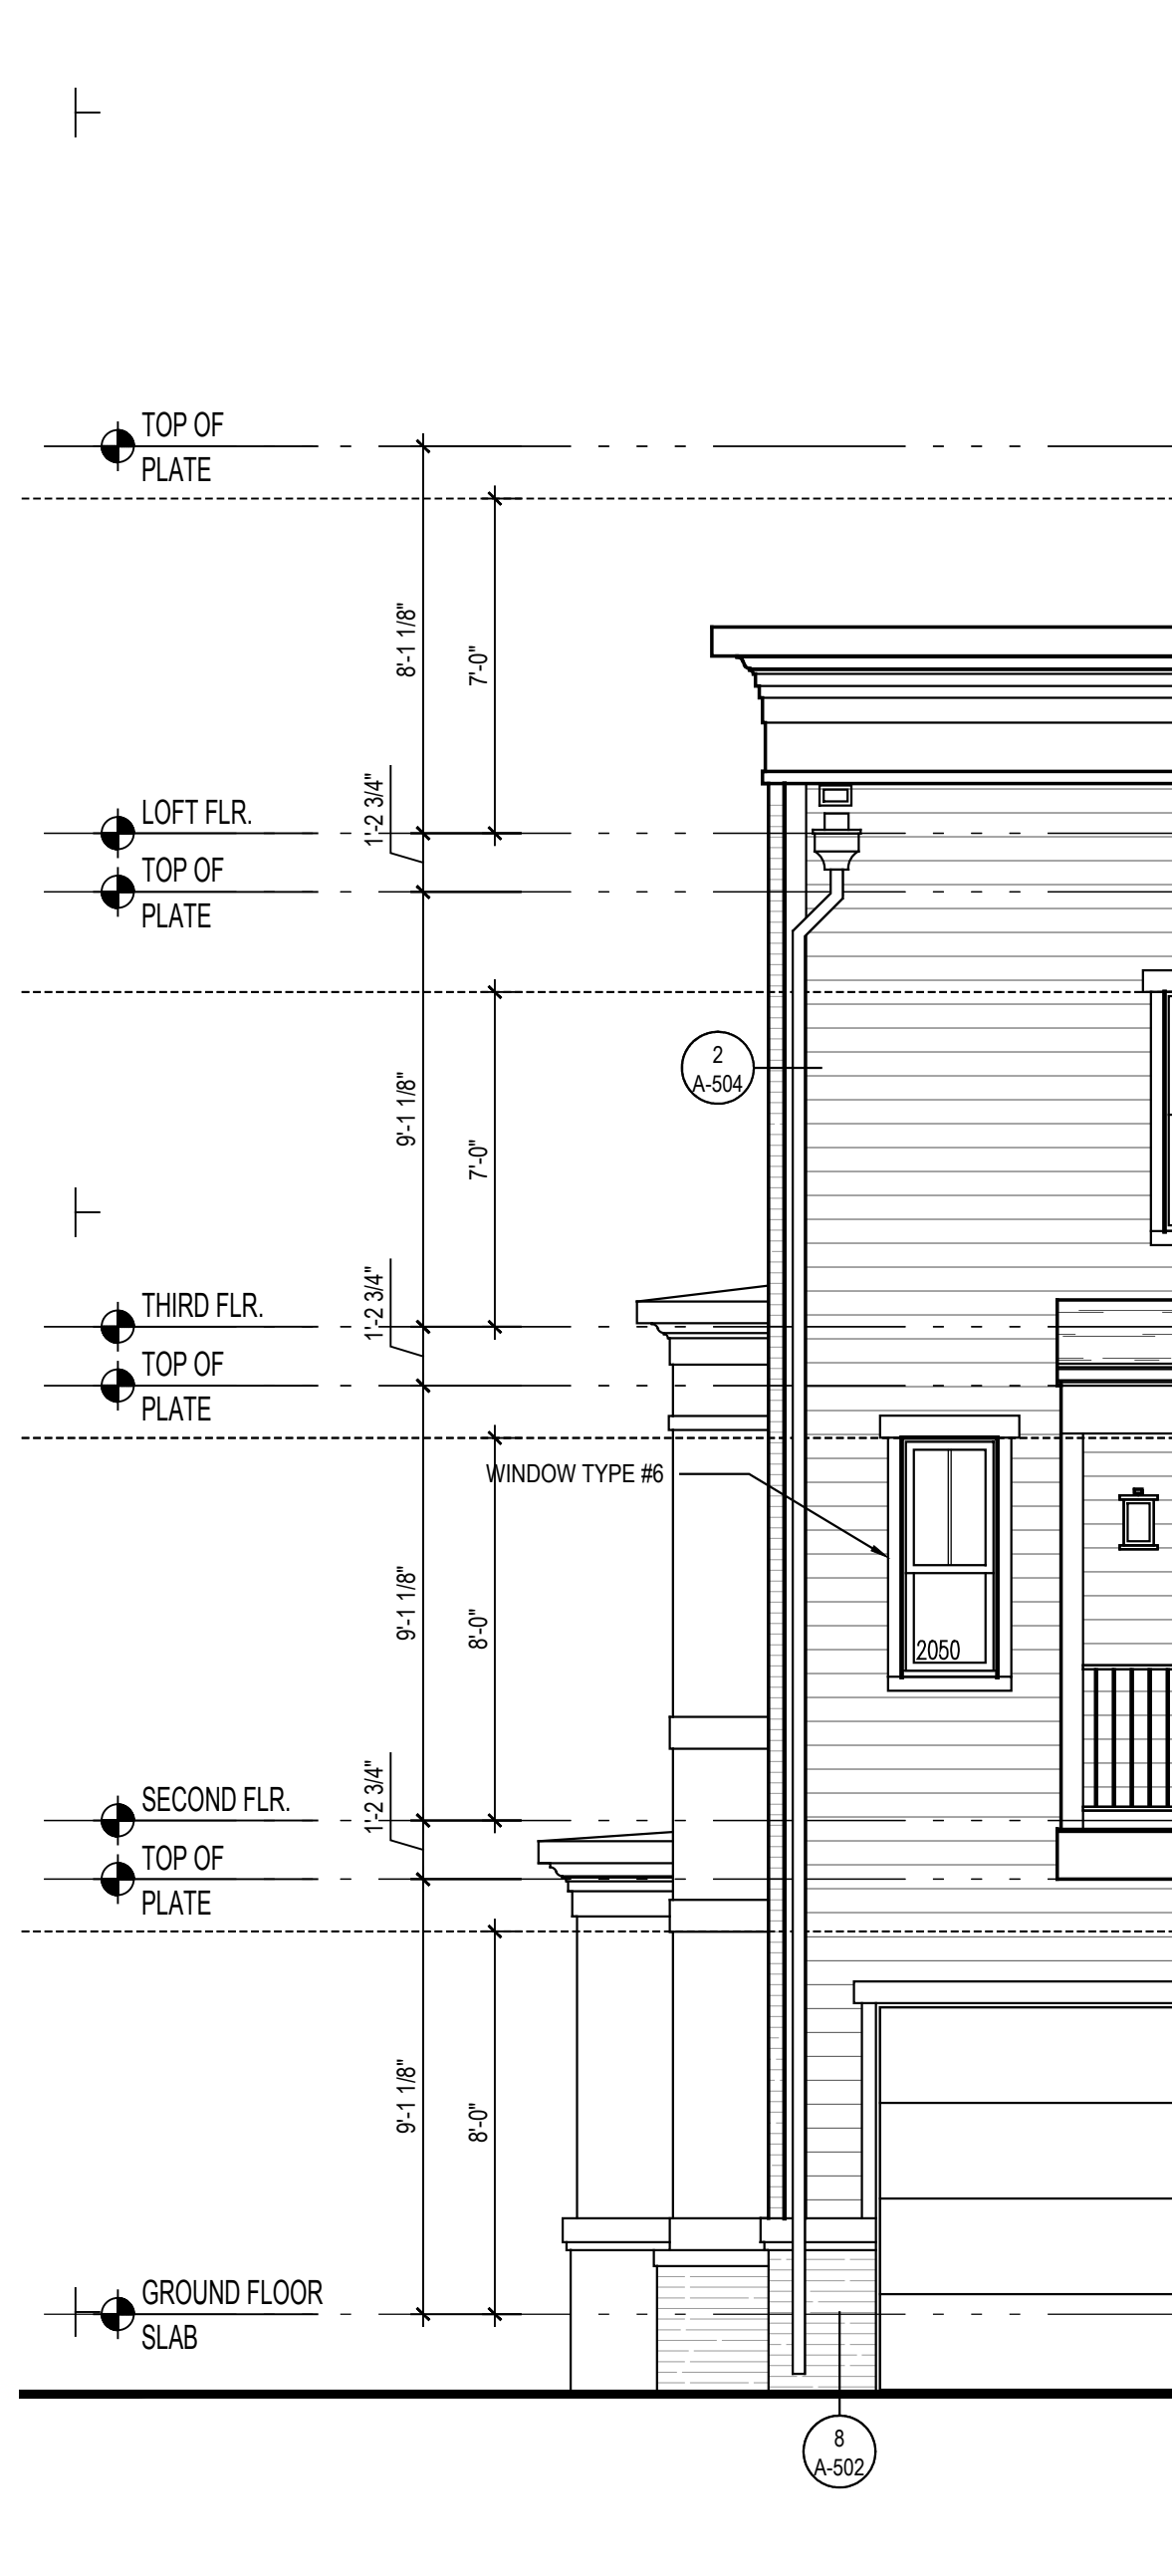


1a
A-209a

END COND.

SCALE: 1/8"=1'-0"

NVP060A209

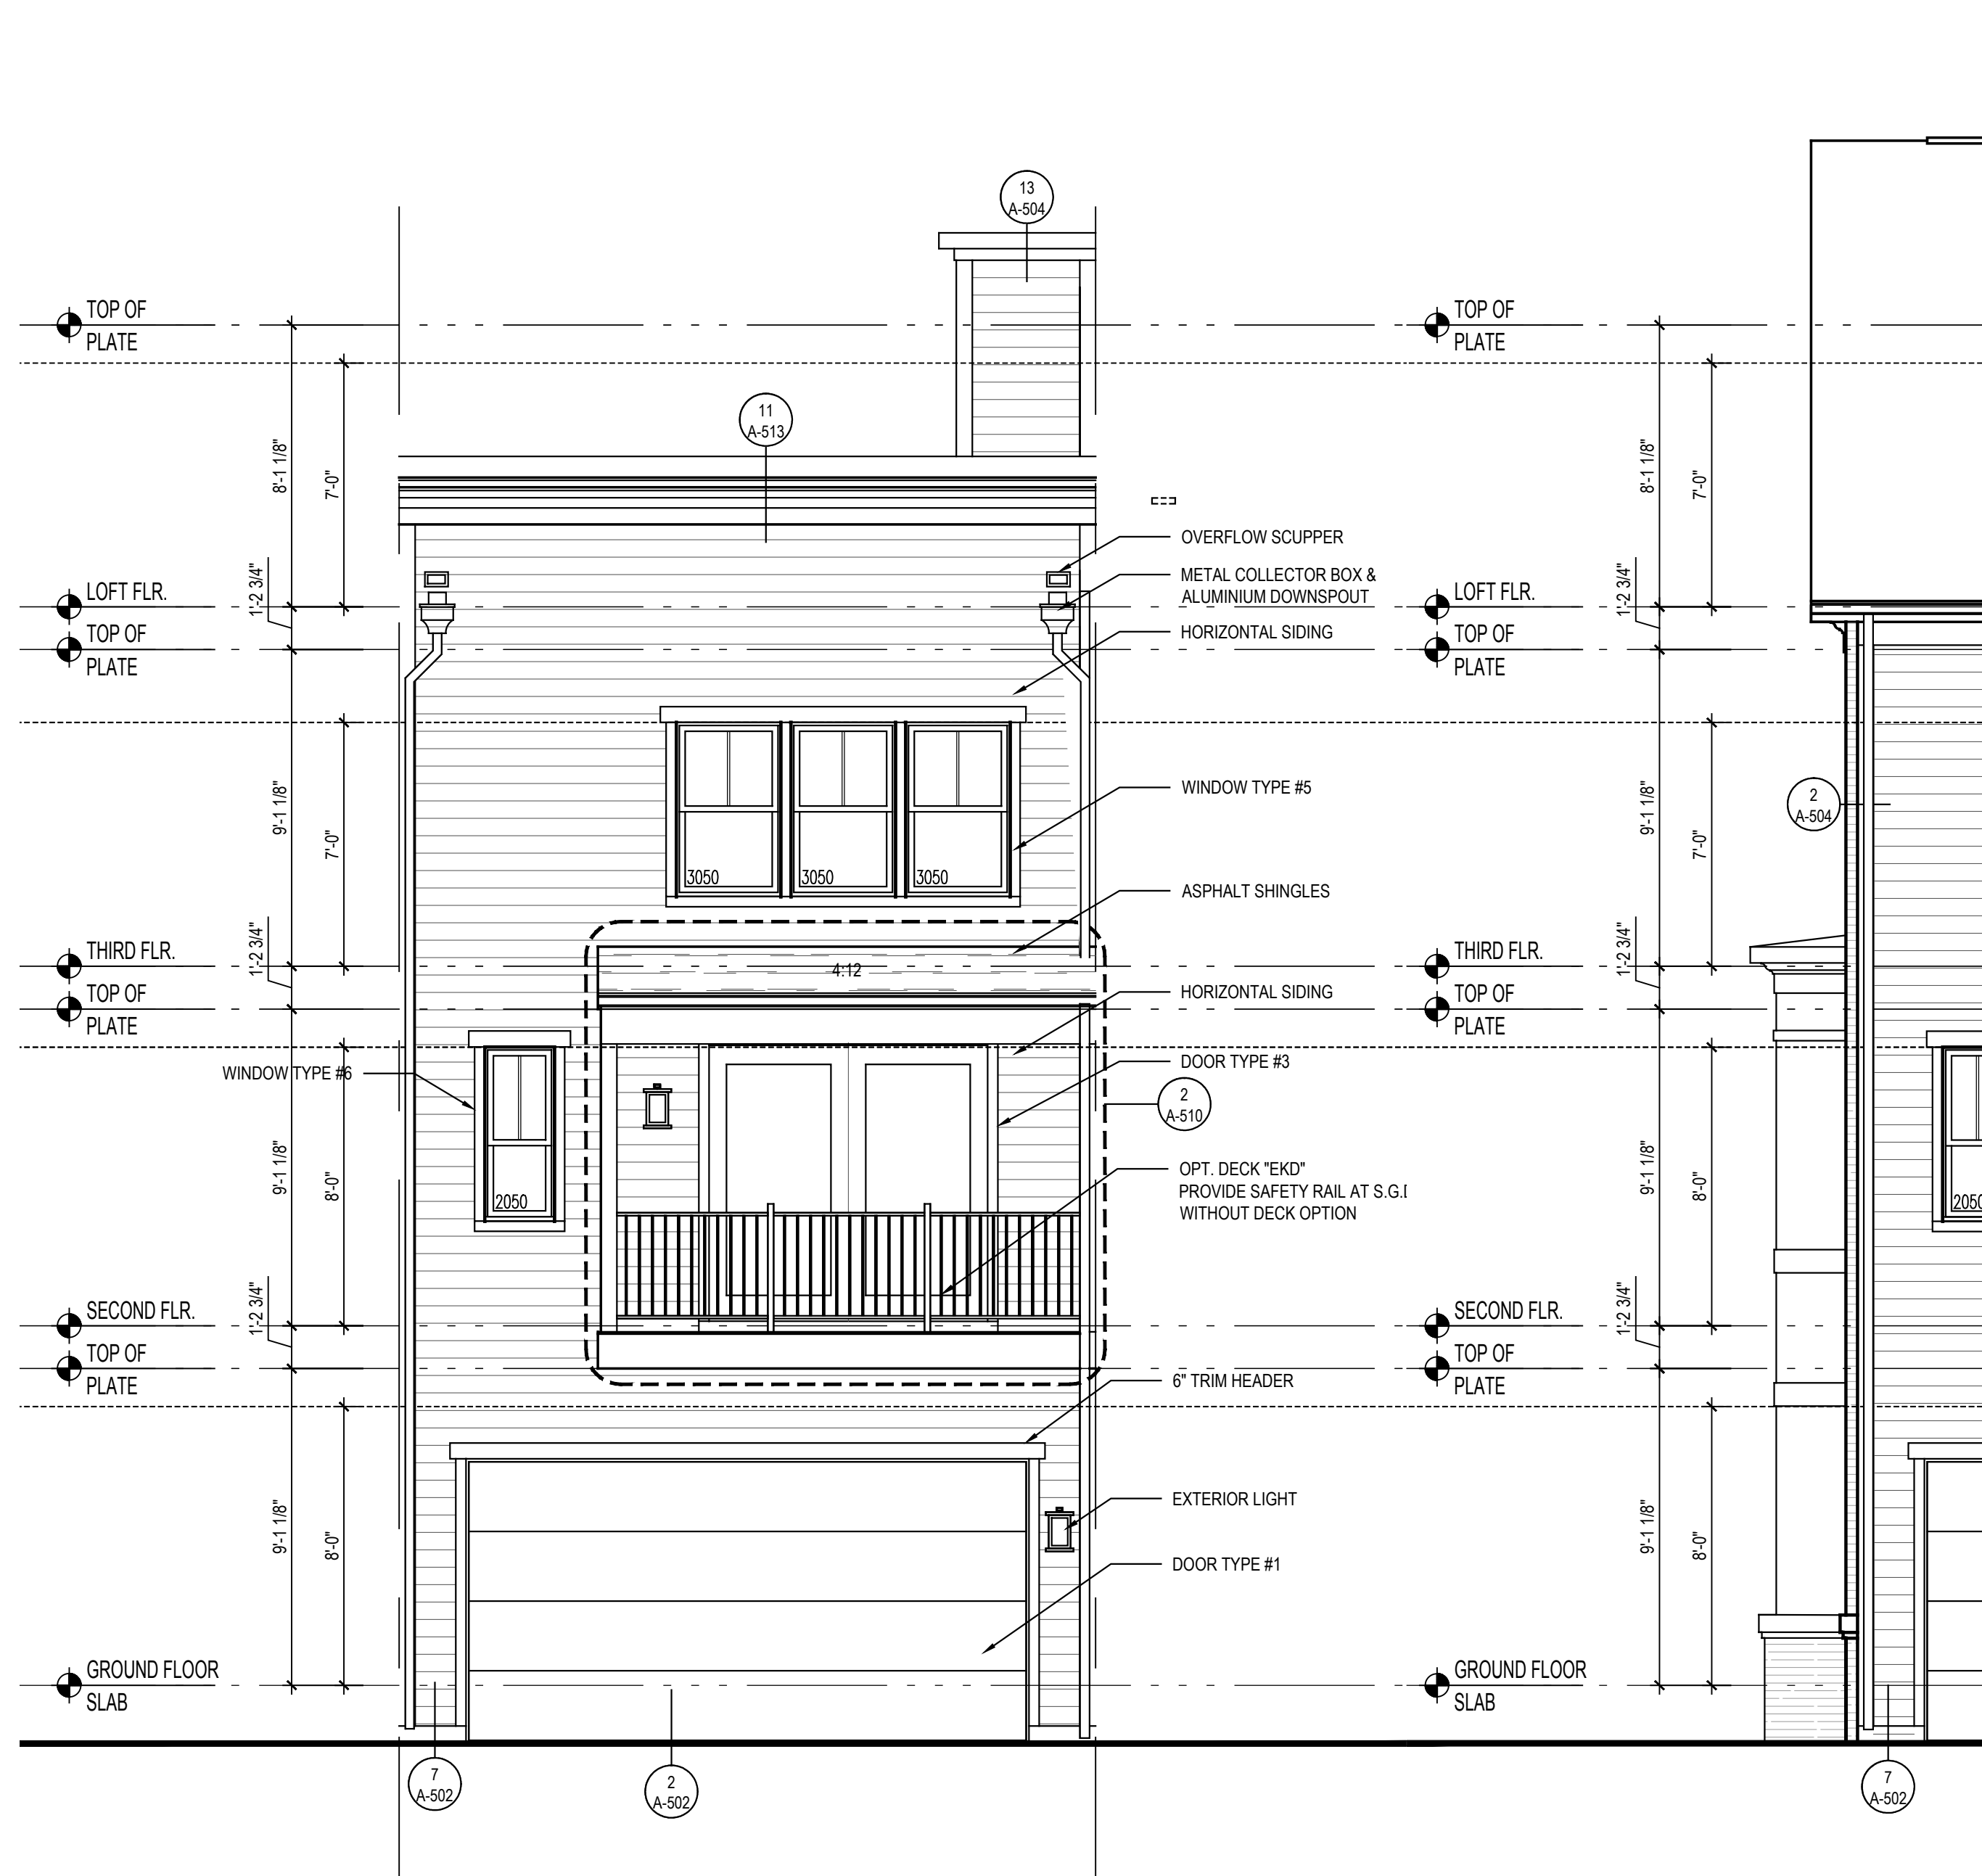


1
A-209a

REAR ELEVATION

SCALE: 1/8"=1'-0"

NVP060cA209

@ ELEV. #1&2

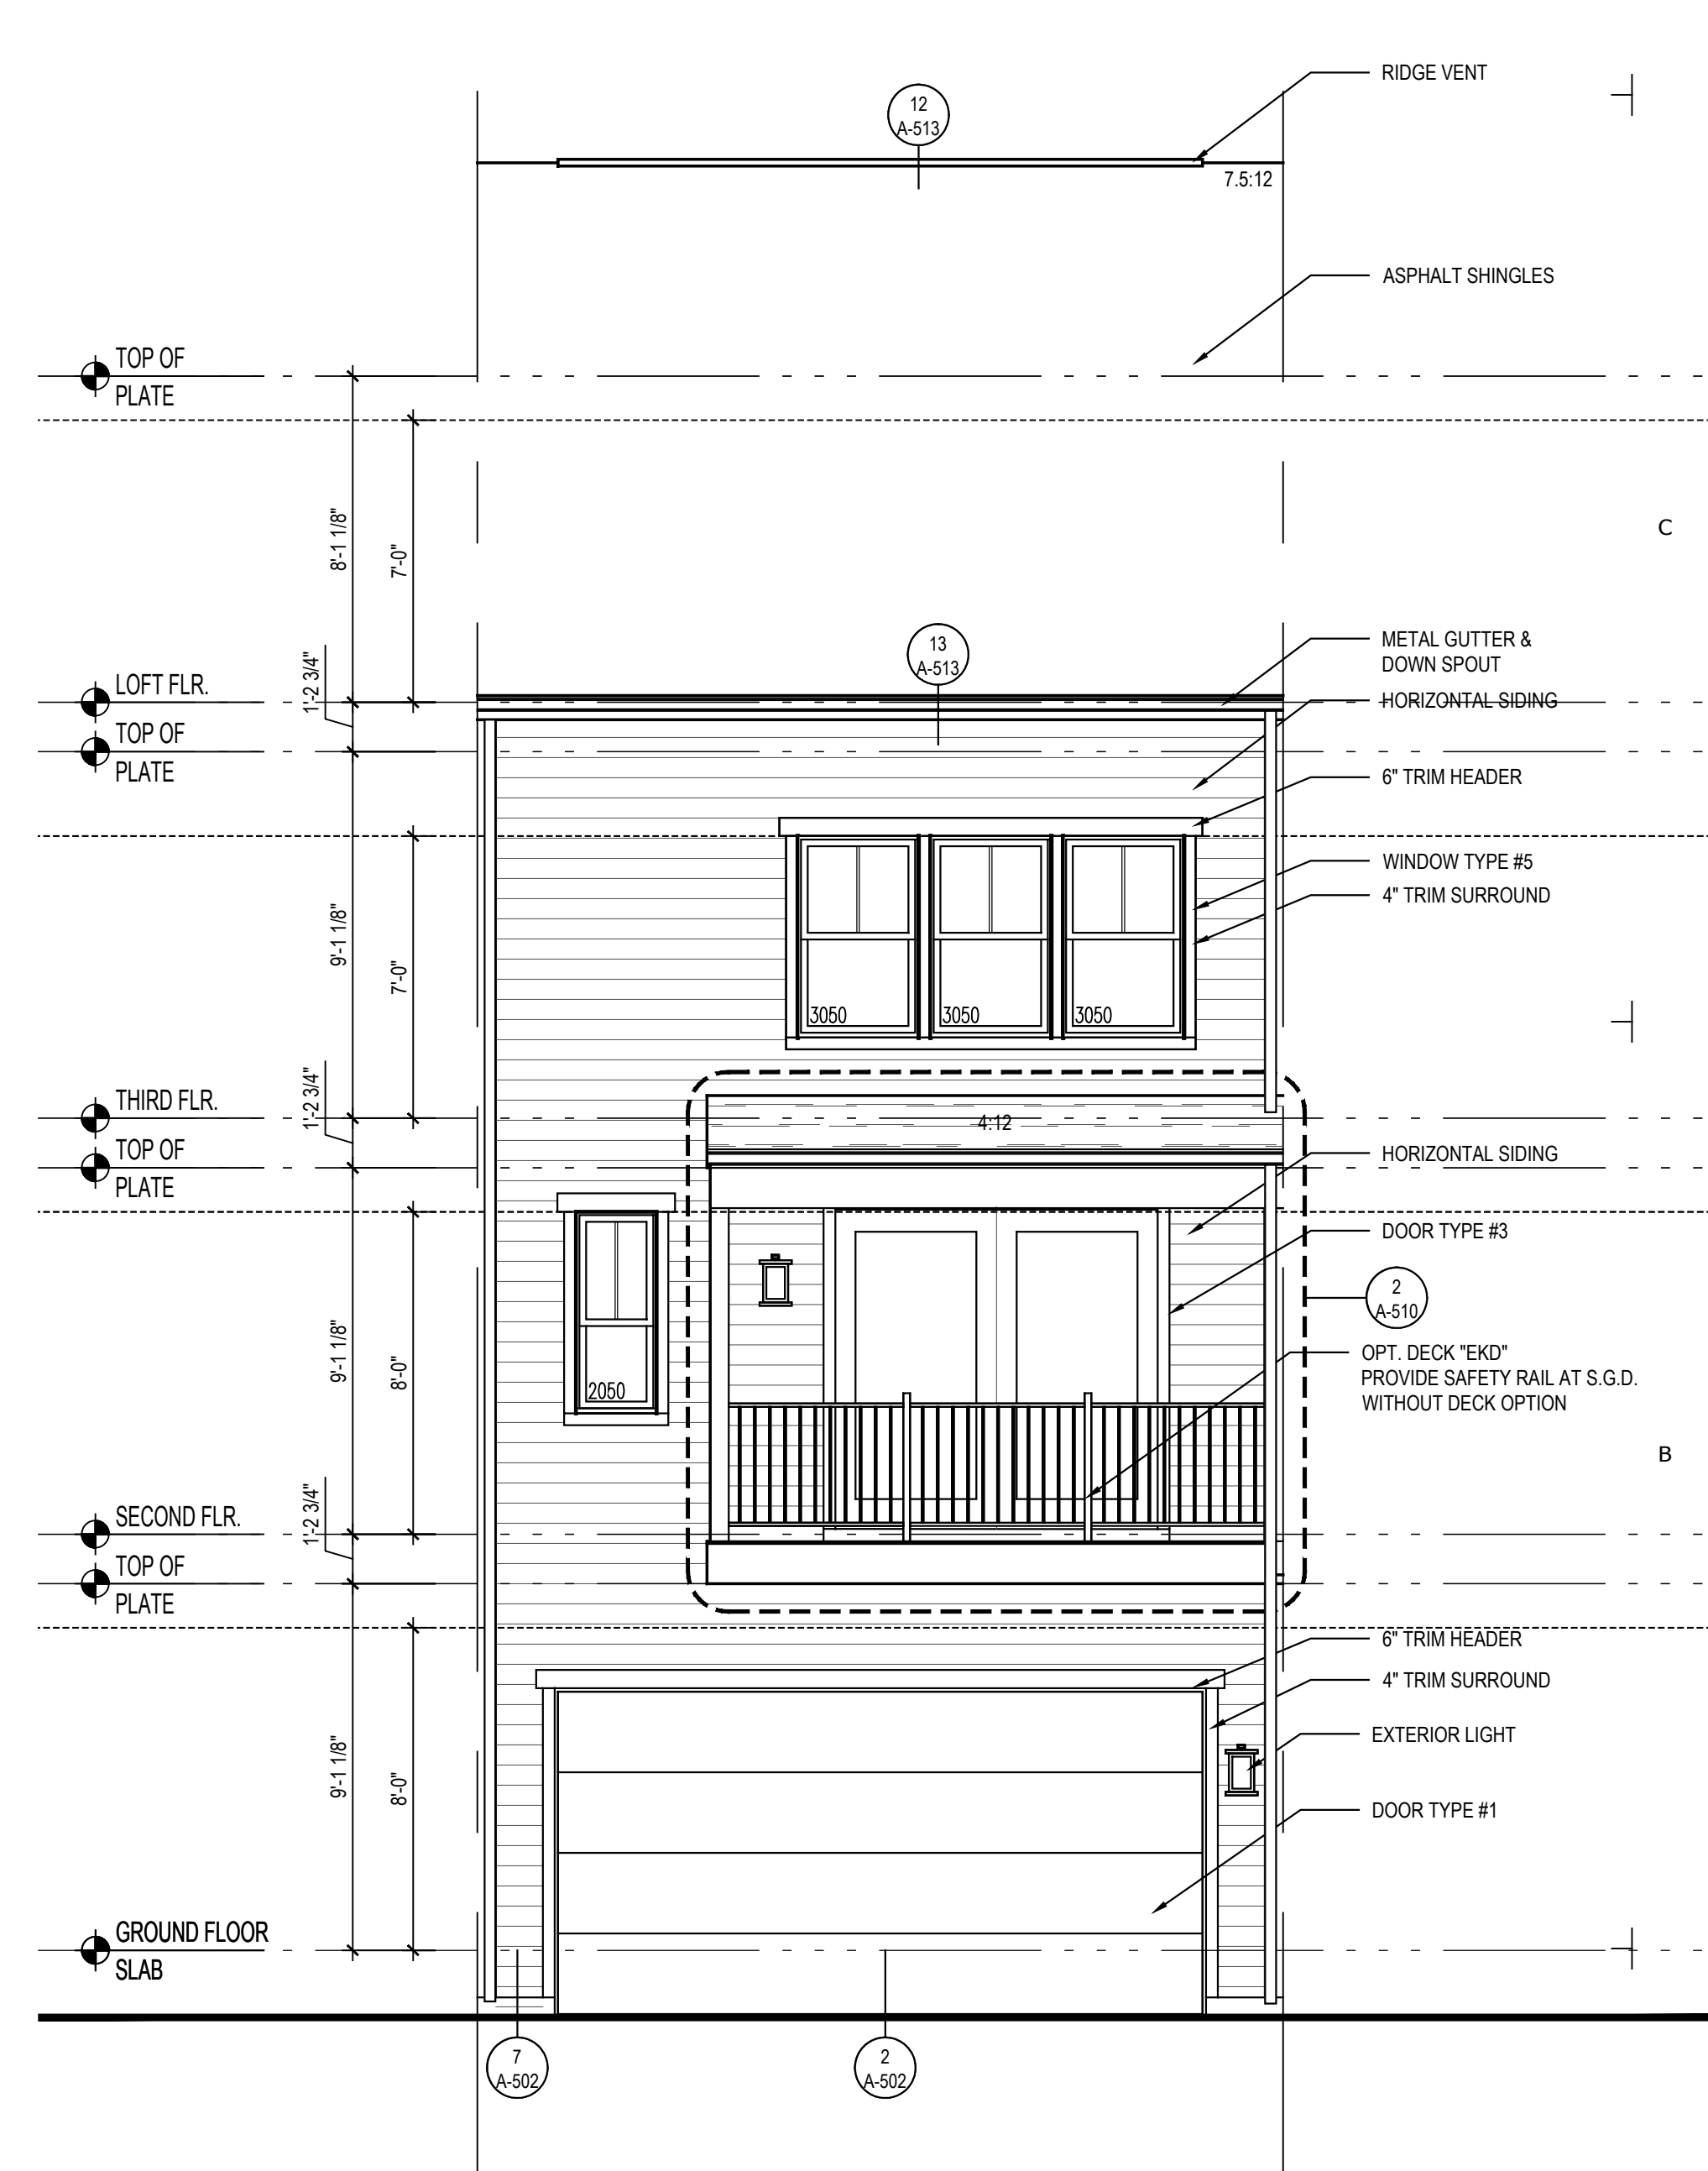

1
A-209a


ALTERNATIVE REAR ELEVATION

SCALE: 1/8"=1'-0"

NVP060aA209

@ ELEV. #3,4,5,&7

ARCHITECT:

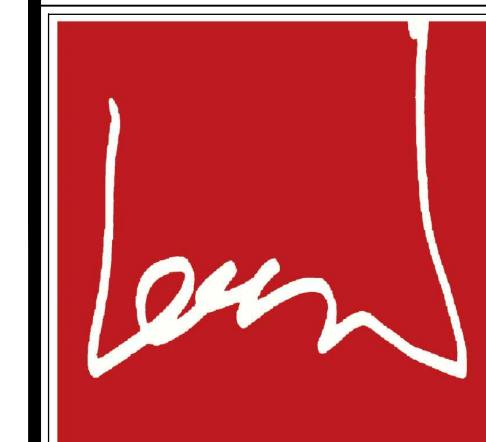lessard
DESIGN

8521 Leesburg Pike
Suite 700 | Vienna, VA 22182
P: 571.830.1800 | F: 571.830.1801
www.lessarddesign.com

SEAL & SIGNATURE:

OWNER:

NVR

3926 PENDER DR.
STE. 200
FAIRFAX, VA 22030
703.259.6872
GLENN SUTTER

CONSULTANTS:


STRUCTURAL:
ALLIANCE ENGINEERS
12355 SUNRISE VALLEY DRIVE
SUITE 220
RESTON, VA 20191
703-749-7941
ABDI FARRAH
abdi@allianceengineers.com

**VIENNA MARKET
TOWNHOMES**
VIENNA, VA

ELEVATIONS

	ISSUE FOR PERMIT	
NO	ISSUE/REVISION	DATE
PROJECT No: NVR.060C.00d		
FILE NAME: NVP060cA209.dwg		
DRAWN BY: JS		
CHECKED BY: HS		
PLOT DATE: Mar. 18, 19		

A-209a

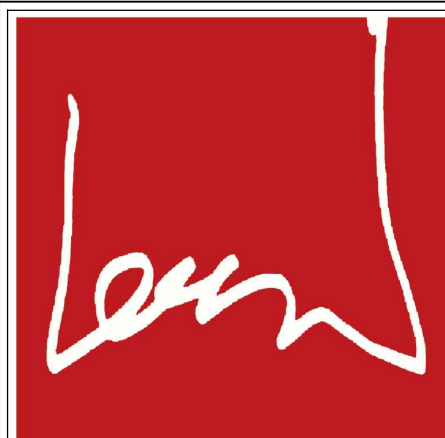

8521 Leesburg Pike
Suite 700 | Vienna, VA 22182
P: 571.830.1800 | F: 571.830.1801
www.lessarddesign.com

SEAL & SIGNATURE:

OWNER:

NVR

3926 PENDER DR.
STE. 200
FAIRFAX, VA 22030
703.259.6872
GLENN SUTTER

CONSULTANTS

STRUCTURAL:
ALLIANCE ENGINEERS
12355 SUNRISE VALLEY DRIVE
SUITE 220
RESTON, VA 20191
703-749-7941
ABDI FARRAH
abdi@allianceengineers.com

**VIENNA MARKET
TOWNHOMES**
VIENNA, VA

ELEVATIONS

	ISSUE FOR PERMIT	
NO	ISSUE/REVISION	DATE
PROJECT No:		NVR.060C.00d
FILE NAME:		NVP060cA210.dwg
DRAWN BY:		HS
CHECKED BY:		JS
PLOT DATE:		Mar. 18, 19

A-210







lessard
DESIGN

8521 Leesburg Pike
Suite 700 | Vienna, VA 22182
P: 571.830.1800 | F: 571.830.1801
www.lessarddesign.com

SEAL & SIGNATURE:

OWNER:

NVR

3926 PENDER DR.
STE. 200
FAIRFAX, VA 22030
703.259.6872
GLENN SUTTER

CONSULTANTS:

STRUCTURAL:
ALLIANCE ENGINEERS
12355 SUNRISE VALLEY DRIVE
SUITE 220
RESTON, VA 20191
703-749-7941
ABDI FARRAH
abdi@allianceengineers.com

**VIENNA MARKET
TOWNHOMES**
VIENNA, VA

ELEVATIONS

	ISSUE FOR PERMIT	
NO	ISSUE/REVISION	DATE
PROJECT No: NVR.060C.00d		
FILE NAME: NVP060cAZ12.dwg		
DRAWN BY: HS		
CHECKED BY: JS		
PLOT DATE: Mar. 18, 19		

A-212



SEAL & SIGNATURE:

OWNER:

NVR
3926 PENDER DR.
STE. 200
FAIRFAX, VA 22030
703.259.6872
GLENN SUTTER

CONSULTANTS:

STRUCTURAL:
ALLIANCE ENGINEERS
12355 SUNRISE VALLEY DRIVE
SUITE 220
RESTON, VA 20191
703-749-7941
ABDI FARRAH
abdi@allianceengineers.com

**VIENNA MARKET
TOWNHOMES**
VIENNA, VA


SECTIONS

	ISSUE FOR PERMIT	
NO	ISSUE/REVISION	DATE
PROJECT No:		NVR.060C.00d
FILE NAME:		NVP060cA300.dwg
DRAWN BY:		HS
CHECKED BY:		JS
PLOT DATE:		Mar. 18, 19

A-300



2 SECTION
A-300 SCALE: 1/8"=1'-0" NVP060cA300

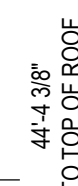


SECTION
 A-300 SCALE: 1/8"=1'-0" NVP060cA300

