

MAC ZONING PLAN

FOR

MAPLE AVENUE - OPTION 2

MILL TOWN OF VIENNA TRANSPORT

TOWN OF VIENNA, VIRGINIA

GENERAL NOTES

1. THE SUBJECT SITE IS LOCATED IN THE TOWN OF VIENNA WITH TAX MAP NO. 03-3-02-0147, AND IS ZONED C-1.
2. NO ENVIRONMENTAL OR HISTORICAL FEATURES EXIST ON SITE.
3. THERE IS NO BUFFER REQUIREMENT FOR THE SUBJECT SITE.
4. EXISTING LANDSCAPING AND TREE AREAS DOES NOT APPLY TO THE SUBJECT SITE.
5. NO EXTERIOR POLE MOUNTED LIGHTS ARE PROPOSED WITH THIS PLAN.
6. STREET TREES ALONG WADE HAMPDEN DRIVE SUBJECT TO CHANGES WITH SIGHT DISTANCE REQUIREMENTS.
7. GENERAL STANDARDS FOR ON-SITE EXTERIOR LIGHTING:
 - 7.1. HOURS OF ILLUMINATION: INSTITUTIONAL USES, COMMERCIAL USES, AND MIXED USES THAT ARE ADJACENT TO EXISTING SINGLE-FAMILY RESIDENTIAL DEVELOPMENT SHALL EXTINGUISH ALL EXTERIOR LIGHTING-EXCEPT LIGHTING NECESSARY FOR SECURITY OR EMERGENCY PURPOSES WITHIN ONE HOUR OF CLOSING. FOR THE PURPOSE OF THIS SUBSECTION, LIGHTING "NECESSARY FOR SECURITY OR EMERGENCY PURPOSES" SHALL BE CONSTRUED TO MEAN THE MINIMUM AMOUNT OF EXTERIOR LIGHTING NECESSARY TO ILLUMINATE POSSIBLE POINTS OF ENTRY OR EXIT INTO A STRUCTURE, TO ILLUMINATE EXTERIOR WALKWAYS, OR TO ILLUMINATE OUTDOOR STORAGE AREAS.
 - 7.2. SHIELDING: ALL EXTERIOR LUMINAIRES, INCLUDING SECURITY LIGHTING, SHALL BE FULL CUT-OFF FIXTURES AND DIRECTED DOWNWARD. IN NO CASE SHALL LIGHTING BE DIRECTED ABOVE A HORIZONTAL PLANE THROUGH THE LIGHTING FIXTURE.
 - 7.3. MAXIMUM HEIGHT: EXCEPT FOR ATHLETIC FIELDS OR PERFORMANCE AREAS, THE HEIGHT OF OUTDOOR LIGHTING, WHETHER MOUNTED ON POLES, WALLS OR BY OTHER MEANS, SHALL BE NO GREATER THAN 25 FEET ABOVE GROUND.
 - 7.4. MAXIMUM ILLUMINATION: VARY ALL OUTDOOR LIGHTING AND INDOOR LIGHTING VISIBLE FROM OUTSIDE SHALL BE DESIGNED AND LOCATED SO THAT THE MAXIMUM ILLUMINATION MEASURED IN FOOTCANDLES AT GROUND LEVEL AT A LOT LINE SHALL NOT EXCEED THE STANDARDS IN TABLE 18-9515.A, MAXIMUM ILLUMINATION. IN NO INSTANCE SHALL ILLUMINATION LEVELS WITHIN A SITE EXCEED 30 FOOTCANDLES.
8. NO PROFFERS FOR THIS PLAN
9. THE DEVELOPER IS CURRENTLY IN COORDINATION WITH THE DRY UTILITY PROVIDERS TO DETERMINE FEASIBILITY OF UNDERGROUNDING THE OVERHEAD UTILITIES ON MAPLE AVENUE.


ZONING REQUIREMENTS

	MAC Zone Regulations	Proposed
Zoning	C-1(Commercial)	C-1(Commercial)
Lot Area	N/A	36,842 SF/0.84 A.C.
Lot Width	N/A	143.08 ft.
Gross Floor Area	N/A	133,302 sq ft.
Net Floor Area	N/A	74,329 sq ft.
Min. Yard; Front (on Maple Ave.) ¹	20 ft.	20.03 ft.
Max. Yard; Front (on Maple Ave.) ²	64 ft.	22.11 ft.
Min. Yard; Front (on Side Streets - Wade Hampton Dr.) ¹	11 ft.	15.00 ft.
Max. Yard; Front (on Side Streets - Wade Hampton Dr.) ²	64 ft.	17.37 ft.
Min. Yard; Front (on Side Streets - Glen Ave.) ³	11 ft.	25.51 ft.
Max. Yard; Front (on Side Streets - Glen Ave.) ¹	64 ft.	28.30 ft.
Min. Yard; Rear ⁴	8 ft.	8 ft.
Max. Impervious Area	80%	88.84%
Min. Pervious Area	20%	11.16%
Max. Building Height	54 ft.	48'
Min. Building Frontage ⁵	25%	96%
Parking Spaces (Retail)	38	42
Parking Spaces (Residential)	80	83
Max OffStreet Parking ⁶	95	125
Total Parking Spaces	118	125
Min. Open Space	20%	24.46%

- (1) Yards are measured from face of curb to the edge of the front building walls.
- (2) Assumes the western building wall to be rear yard. To be modified during Zoning Plan.
- (3) At least 25% of the front building wall shall be built within five feet of the minimum front setback.
- (4) Includes 1.25 adjustment for structured parking

UNIT MIX

Unit Type	# Units	# Bedrooms	Area
Unit A	3	2	1,400 SF
Unit B	1	2	1,412 SF
Unit C	1	2	1,475 SF
Unit D	3	2	1,482 SF
Unit E	3	2	1,518 SF
Unit F	3	2	1,546 SF
Unit G	3	2	1,561 SF
Unit H	3	2	1,563 SF
Unit I	3	2	1,571 SF
Unit J	2	2	1,595 SF
Unit K	3	2	1,639 SF
Unit L	1	2	1,695 SF
Unit M	2	2	1,723 SF
SUBTOTAL 2 BR UNIT:	31		
Unit N	2	3	1,475 SF
Unit O	3	3	1,506 SF
Unit P	1	3	1,632 SF
Unit Q	3	3	1,698 SF
SUBTOTAL 3 BR UNIT:	9		
TOTAL ALL UNITS	40		
RETAIL SPACE			7,500 SF

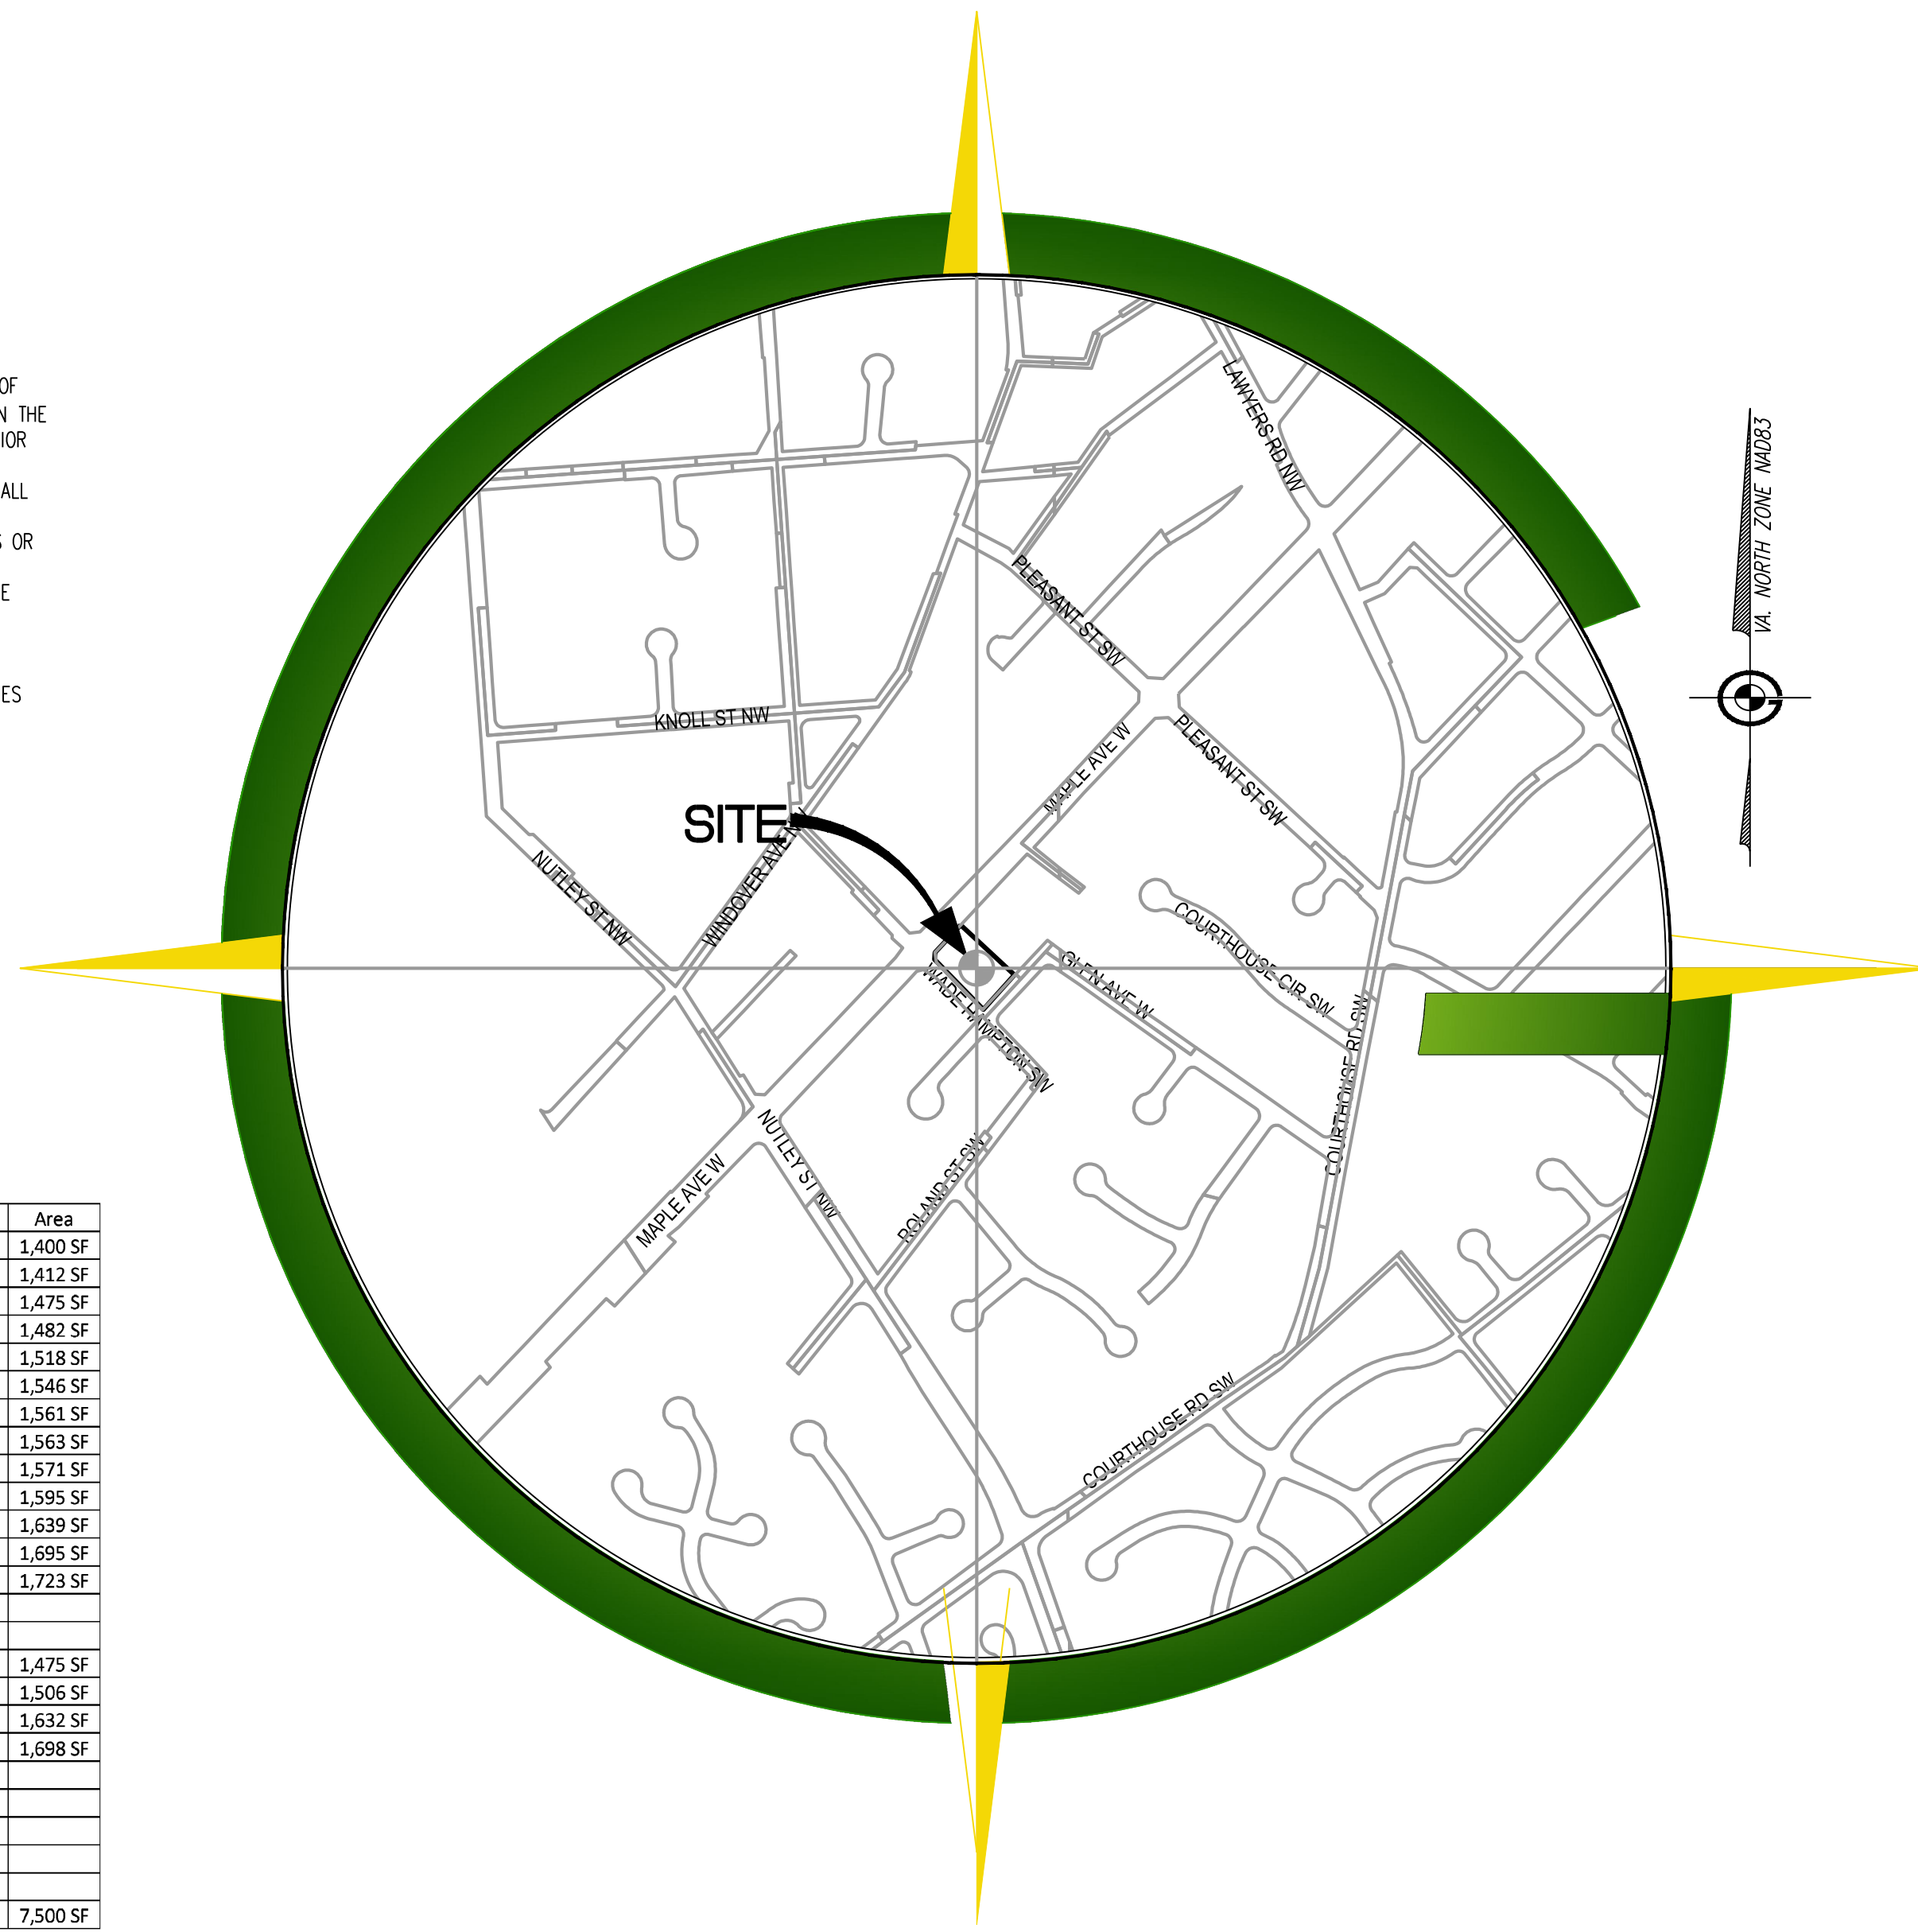

APPLICANT/OWNER
RED INVESTMENT LLC
PO BOX 1208
VIENNA, VA 22183

VICINITY MAP

SCALE: 1" = 500

SHEET INDEX

SHEET #	SHEET TITLE
01	COVER
02	EXISTING CONDITIONS
03	CONCEPT PLAN
04	CONTEXT PLAN
05	SWM - PRE DEVELOPMENT DRAINAGE DIVIDES
06	SWM - POST DEVELOPMENT DRAINAGE DIVIDES
07	BEST MANAGEMENT PRACTICES - COMPUTATIONS
08	BEST MANAGEMENT PRACTICES - POST-DEVELOPMENT
09	OPEN SPACE EXHIBIT
10	AUTOTURN EXHIBIT
11	PRELIMINARY LANDSCAPE PLAN
12	LIGHTING EXHIBIT
13	ZONING EXHIBIT

TABLE 18-95.15.A.: MAXIMUM ILLUMINATION

TYPE OF USE ABUTTING PROPOSED DEVELOPMENT	MAXIMUM ILLUMINATION LEVEL AT LOT LINE (FOOTCANDLES)
RESIDENTIAL USE OR VACANT LAND ZONED FOR RESIDENTIAL DEVELOPMENT	0.50
INSTITUTIONAL USE	1.00
MIXED USE	2.00
PARKING LOT	2.50

PARKING TABULATIONS

2 SPACES/RESIDENTIAL UNIT	40 UNITS X 2 SPACES = 80 SPACES REQUIRED
1 SPACE/200 SQ FT RETAIL	7,500 SQ FT RETAIL / 200 = 38 SPACES REQUIRED

PARKING PROVIDED
RESIDENTIAL PARKING PROVIDED* 83 SPACES
RETAIL PARKING PROVIDED 42 SPACES
*(SEE ARCHITECTURAL DRAWINGS FOR LOWER LEVEL GARAGE PLAN)

BICYCLE PARKING REQUIRED	
RESIDENT BIKE STORAGE	
SHORT TERM STORAGE - 1 SPACE PER 10 UNITS	40 UNITS / 10 = 4 SPACES
LONG TERM STORAGE - 1 SPACE PER 10 UNITS	40 UNITS / 10 = 4 SPACES
RETAIL BIKE STORAGE	
1 SPACE / 5,000 SQ FT	7,500 SQ FT / 5,000 = 2 SPACES
1 SPACES / 25,000 SQ FT FOR EMPLOYEES	7,500 SQ FT / 25,000 = 1 SPACE


BICYCLE PARKING PROVIDED	
RESIDENTIAL PARKING PROVIDED	24 SPACES
RETAIL PARKING PROVIDED	6 SPACES

COVER

380 W MAPLE AVENUE - OPTION 2

MAC ZONING PLAN

HUNTER MILL TOWN OF VIENNA TRANSPORT
TOWN OF VIENNA, VIRGINIA

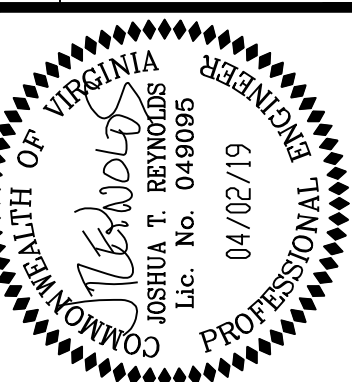[illegible]

DATE: FEB 2019

C.I.= N/A

SCALE: AS NOTED

FILE No.
N131

SHEET
01
OF
13




GREENWAY
ENGINEERING

PROUDLY SERVING VIRGINIA & WEST VIRGINIA
OFFICES IN: STERLING, VA, WINCHESTER, VA, & MARTINSBURG, WV

[illegible]

NOTES:
-THIS APPLICATION PROPOSES A SIDEWALK EASEMENT ALONG
GLEN AVENUE.
-THERE AREA NO KNOWN ENVIRONMENTAL OR HISTORICAL
FEATURES ON SITE

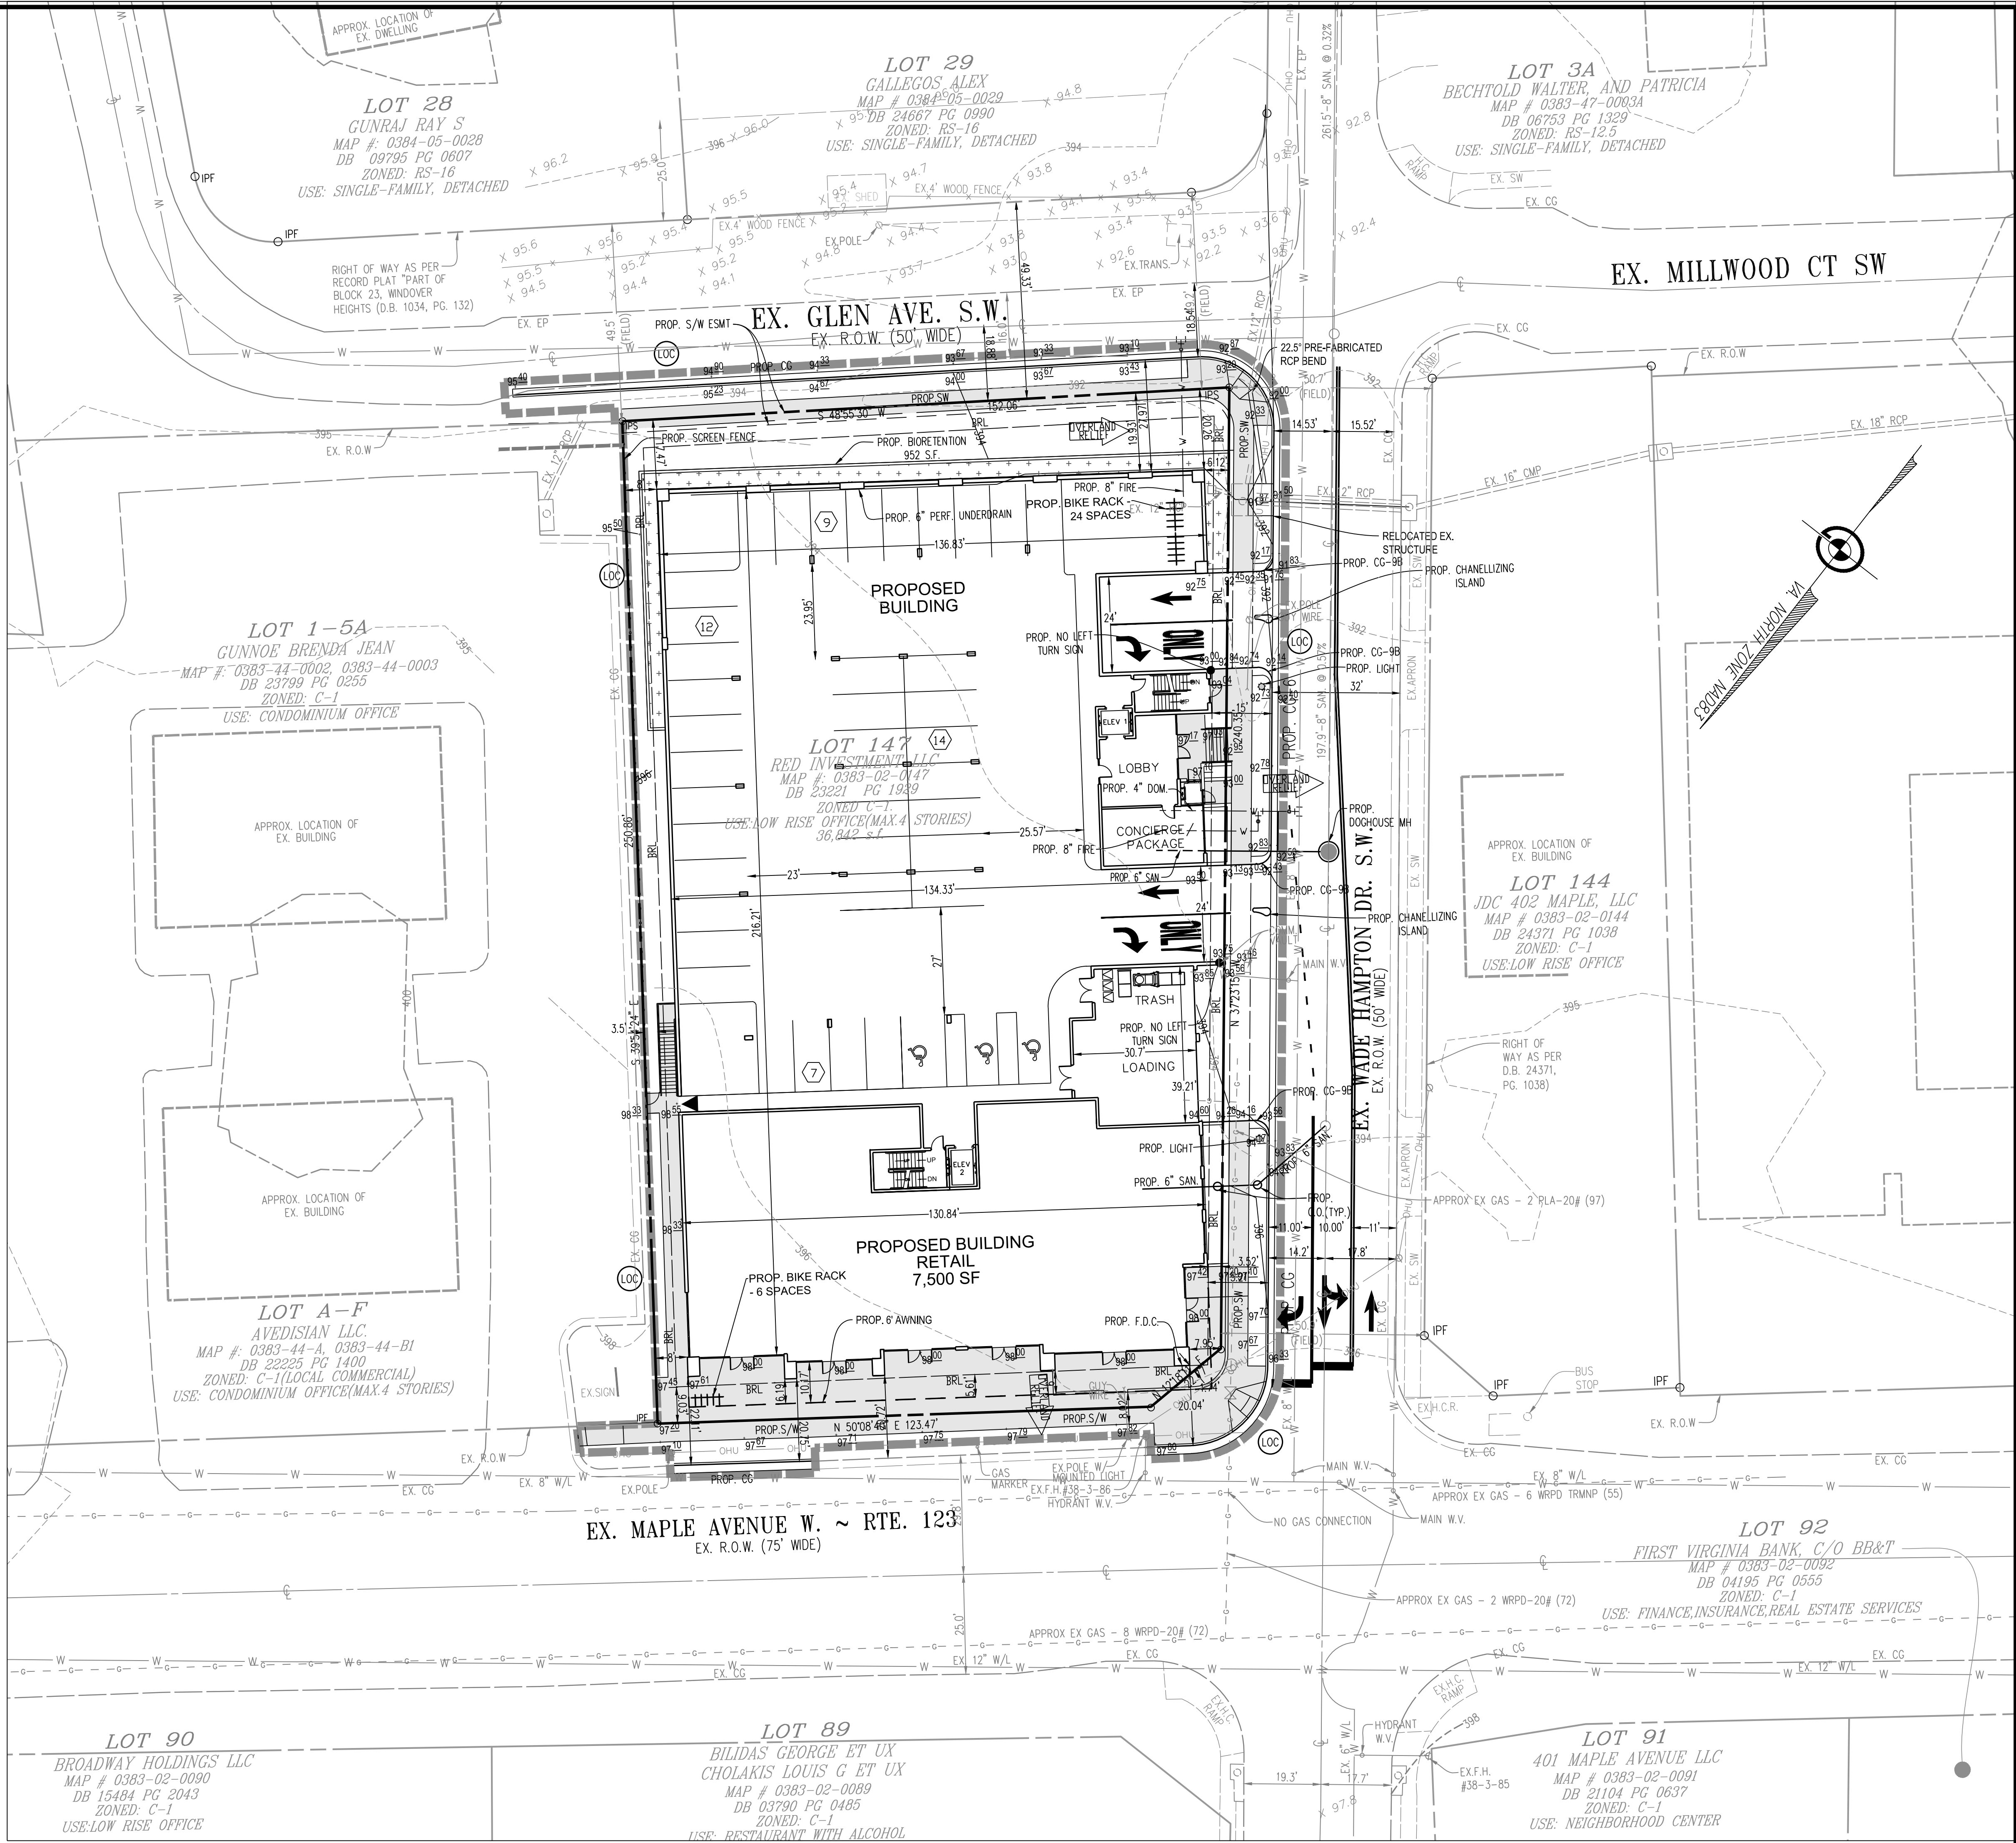

GREENWAY ENG. - Z:\N131 - 380 W Maple Avenue\Engineering\Site Plan\N131-06-CONCEPT.dwg Apr 02, 2019 - 1:26pm LKcm

20 Elyon Hill Drive, Suite #208
Springfield, VA 22151
Telephone: (703) 328-0788
Fax: (640) 722-9528
www.greenwayeng.com

PROUDLY SERVING VIRGINIA & WEST VIRGINIA
OFFICES IN: STERLING, VA, WINCHESTER, VA & MARTINSBURG, WV

CONCEPT PLAN

380 W MAPLE AVENUE - OPTION 2

MAC ZONING PLAN


HUNTER MILL, TOWN OF VIENNA, TRANSPORT

TOWN OF VIENNA, VIRGINIA


No.	DATE	DESCRIPTION	REVISIONS

PLAN DATE	03/19/2019
	04/02/2019
DATE: FEB 2019	
C.I. = 2'	
SCALE: 1"=20'	
FILE No.	N131
SHEET	03
OF	13

GREENWAY ENG. - Z:\N131 - 380 W Maple Avenue\Engineering\Site Plan\N131-07-CONTEXT.dwg Apr. 02, 2019 - 1:27pm mholman

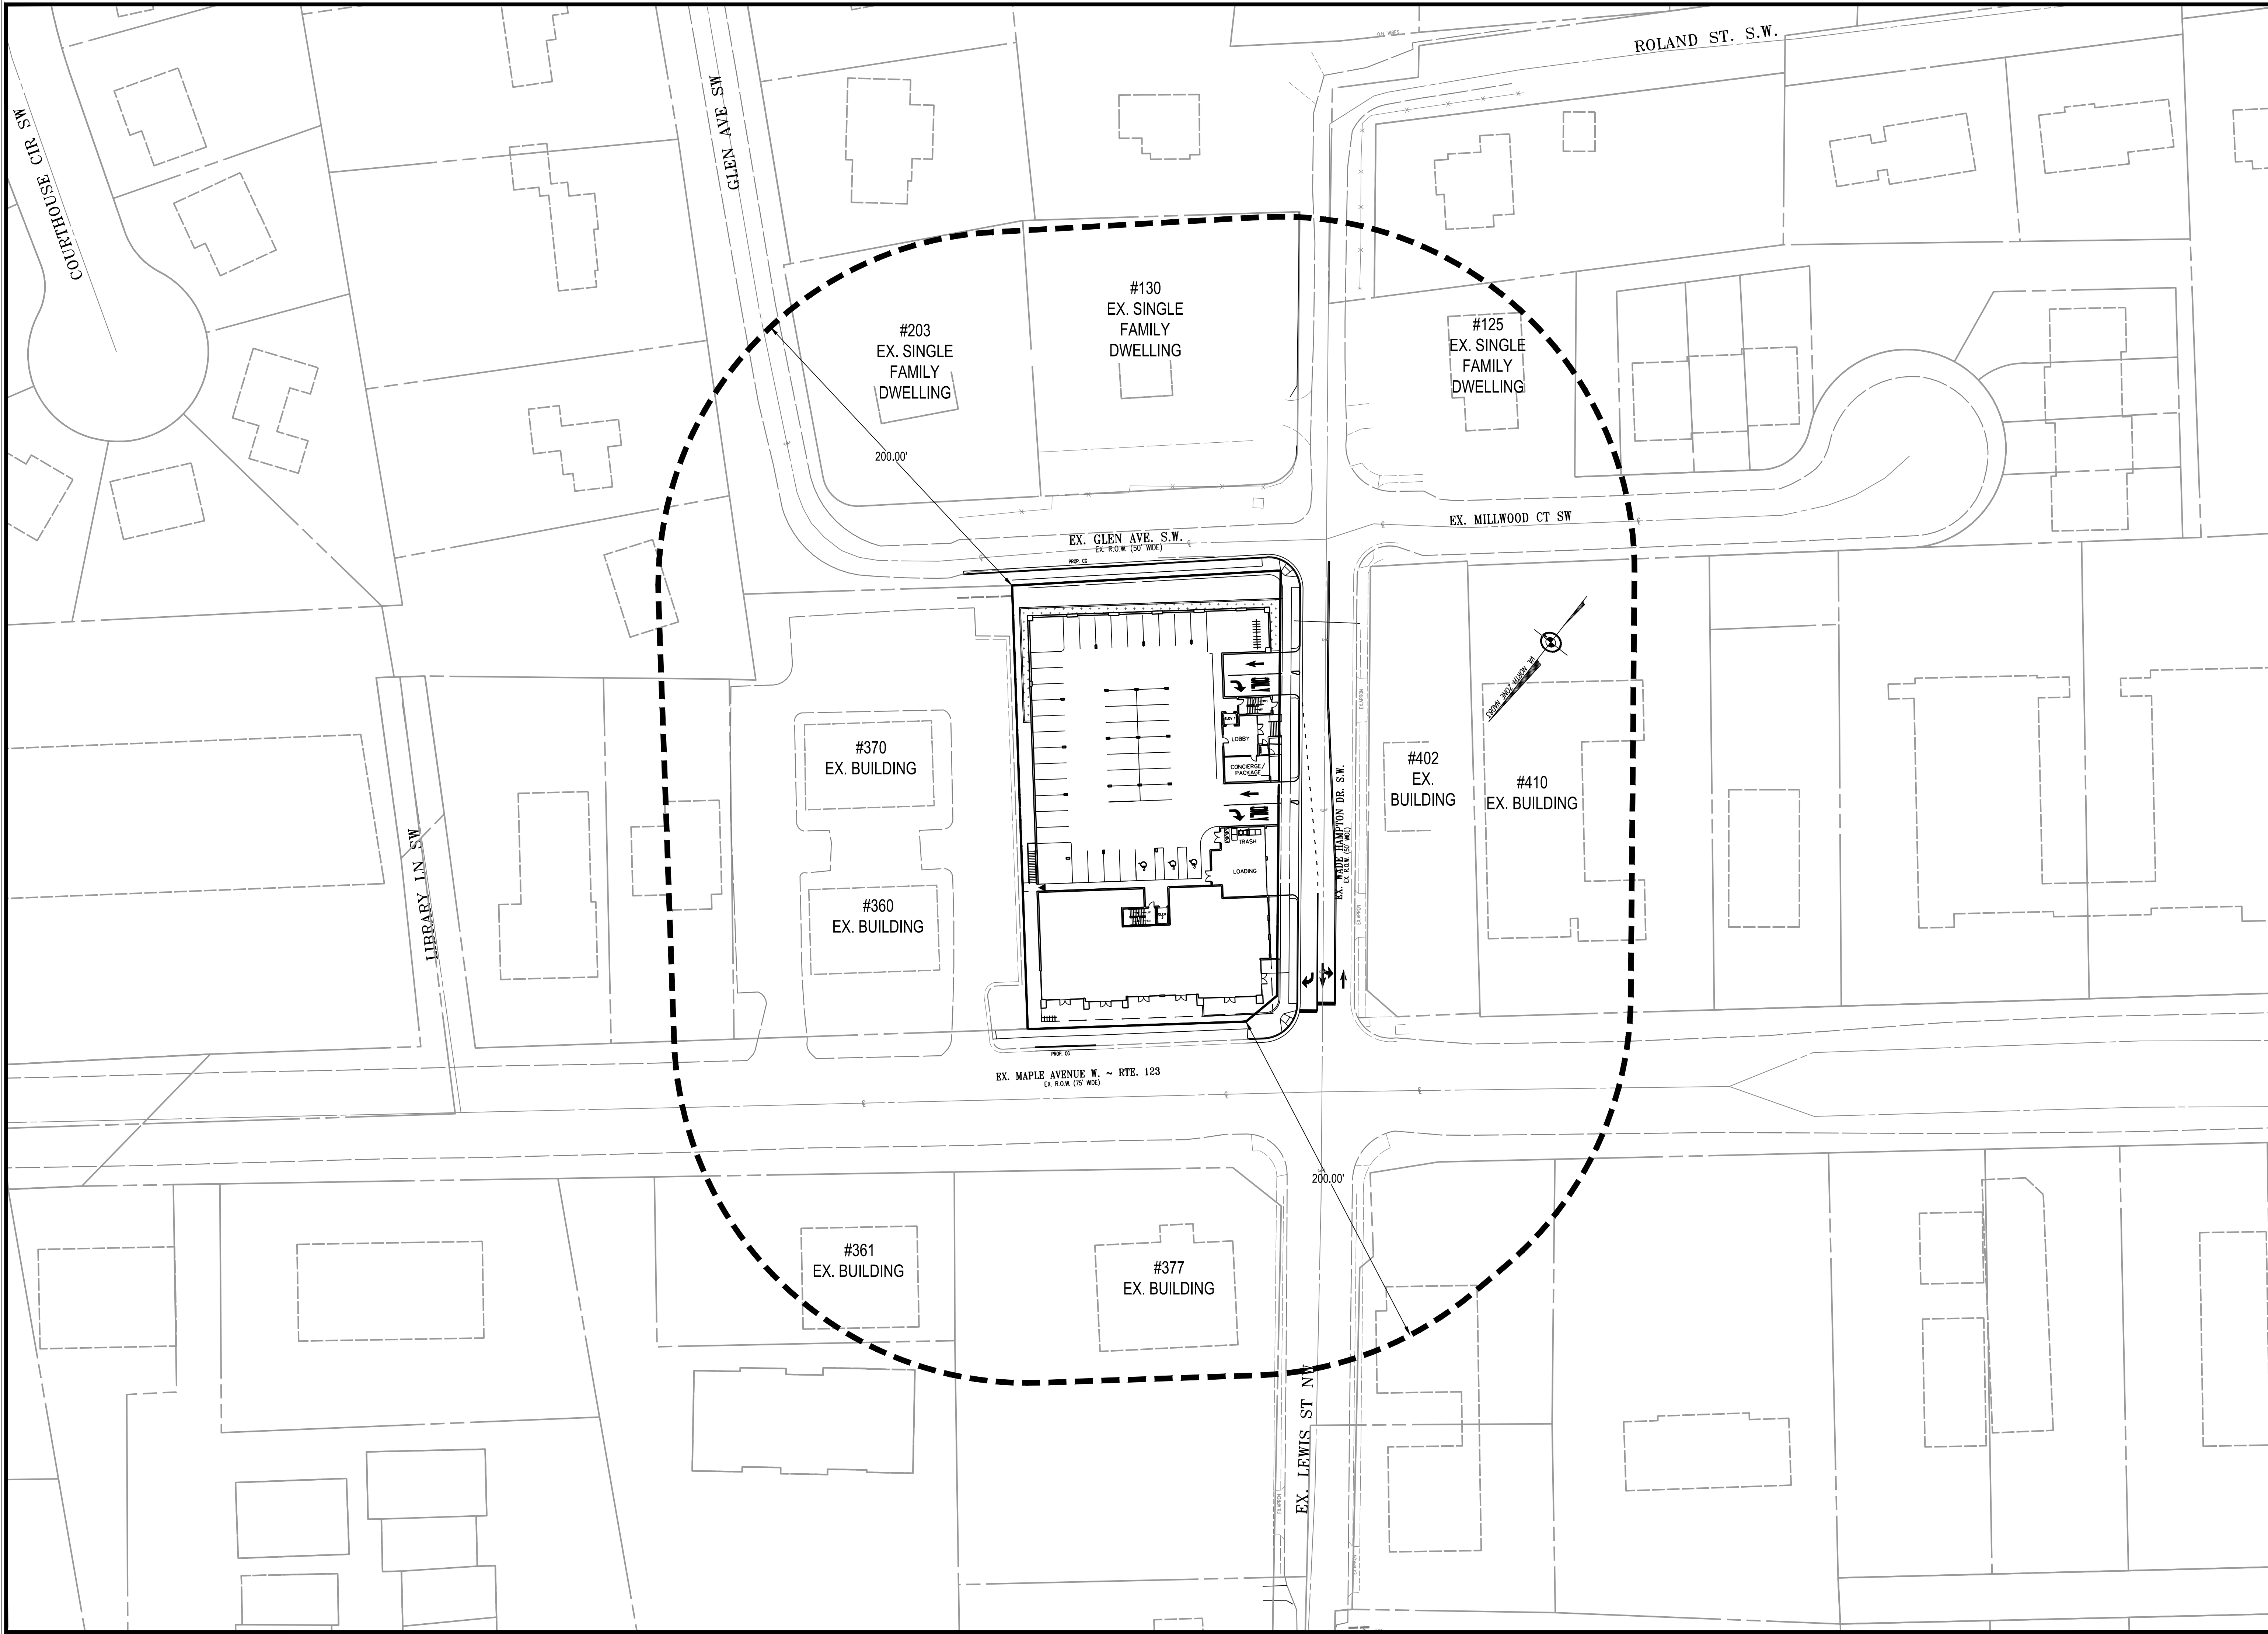

20 Pidgeon Hill Drive, Suite #208
Sterling, VA 22154
Telephone: (703) 328-0788
Fax: (640) 722-8528
www.greenwayeng.com

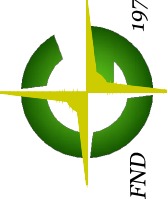**GREENWAY**
ENGINEERING

PROUDLY SERVING VIRGINIA & WEST VIRGINIA
OFFICES IN: STERLING, VA, WINCHESTER, VA & MARTINSBURG, WV


CONTEXT PLAN

380 W MAPLE AVENUE - OPTION 2

MAC ZONING PLAN

HUNTER MILL, TOWN OF VIENNA, TRANSPORT

TOWN OF VIENNA, VIRGINIA

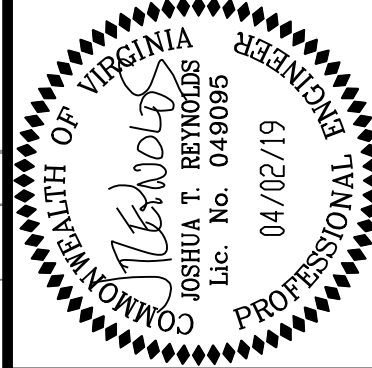

REVISIONS	
No.	DATE

PLAN DATE
03/19/2019
04/02/2019

DATE: FEB 2019


C.I.= N/A

SCALE: 1"=40'

FILE No.
N131

SHEET
04
OF
13

GREENWAY ENG. - Z:\N131 - 380 W Maple Avenue Engineering\Site Plan\N131-20-PRC-Drainage.dwg Apr 02, 2019 - 1:27pm mholman

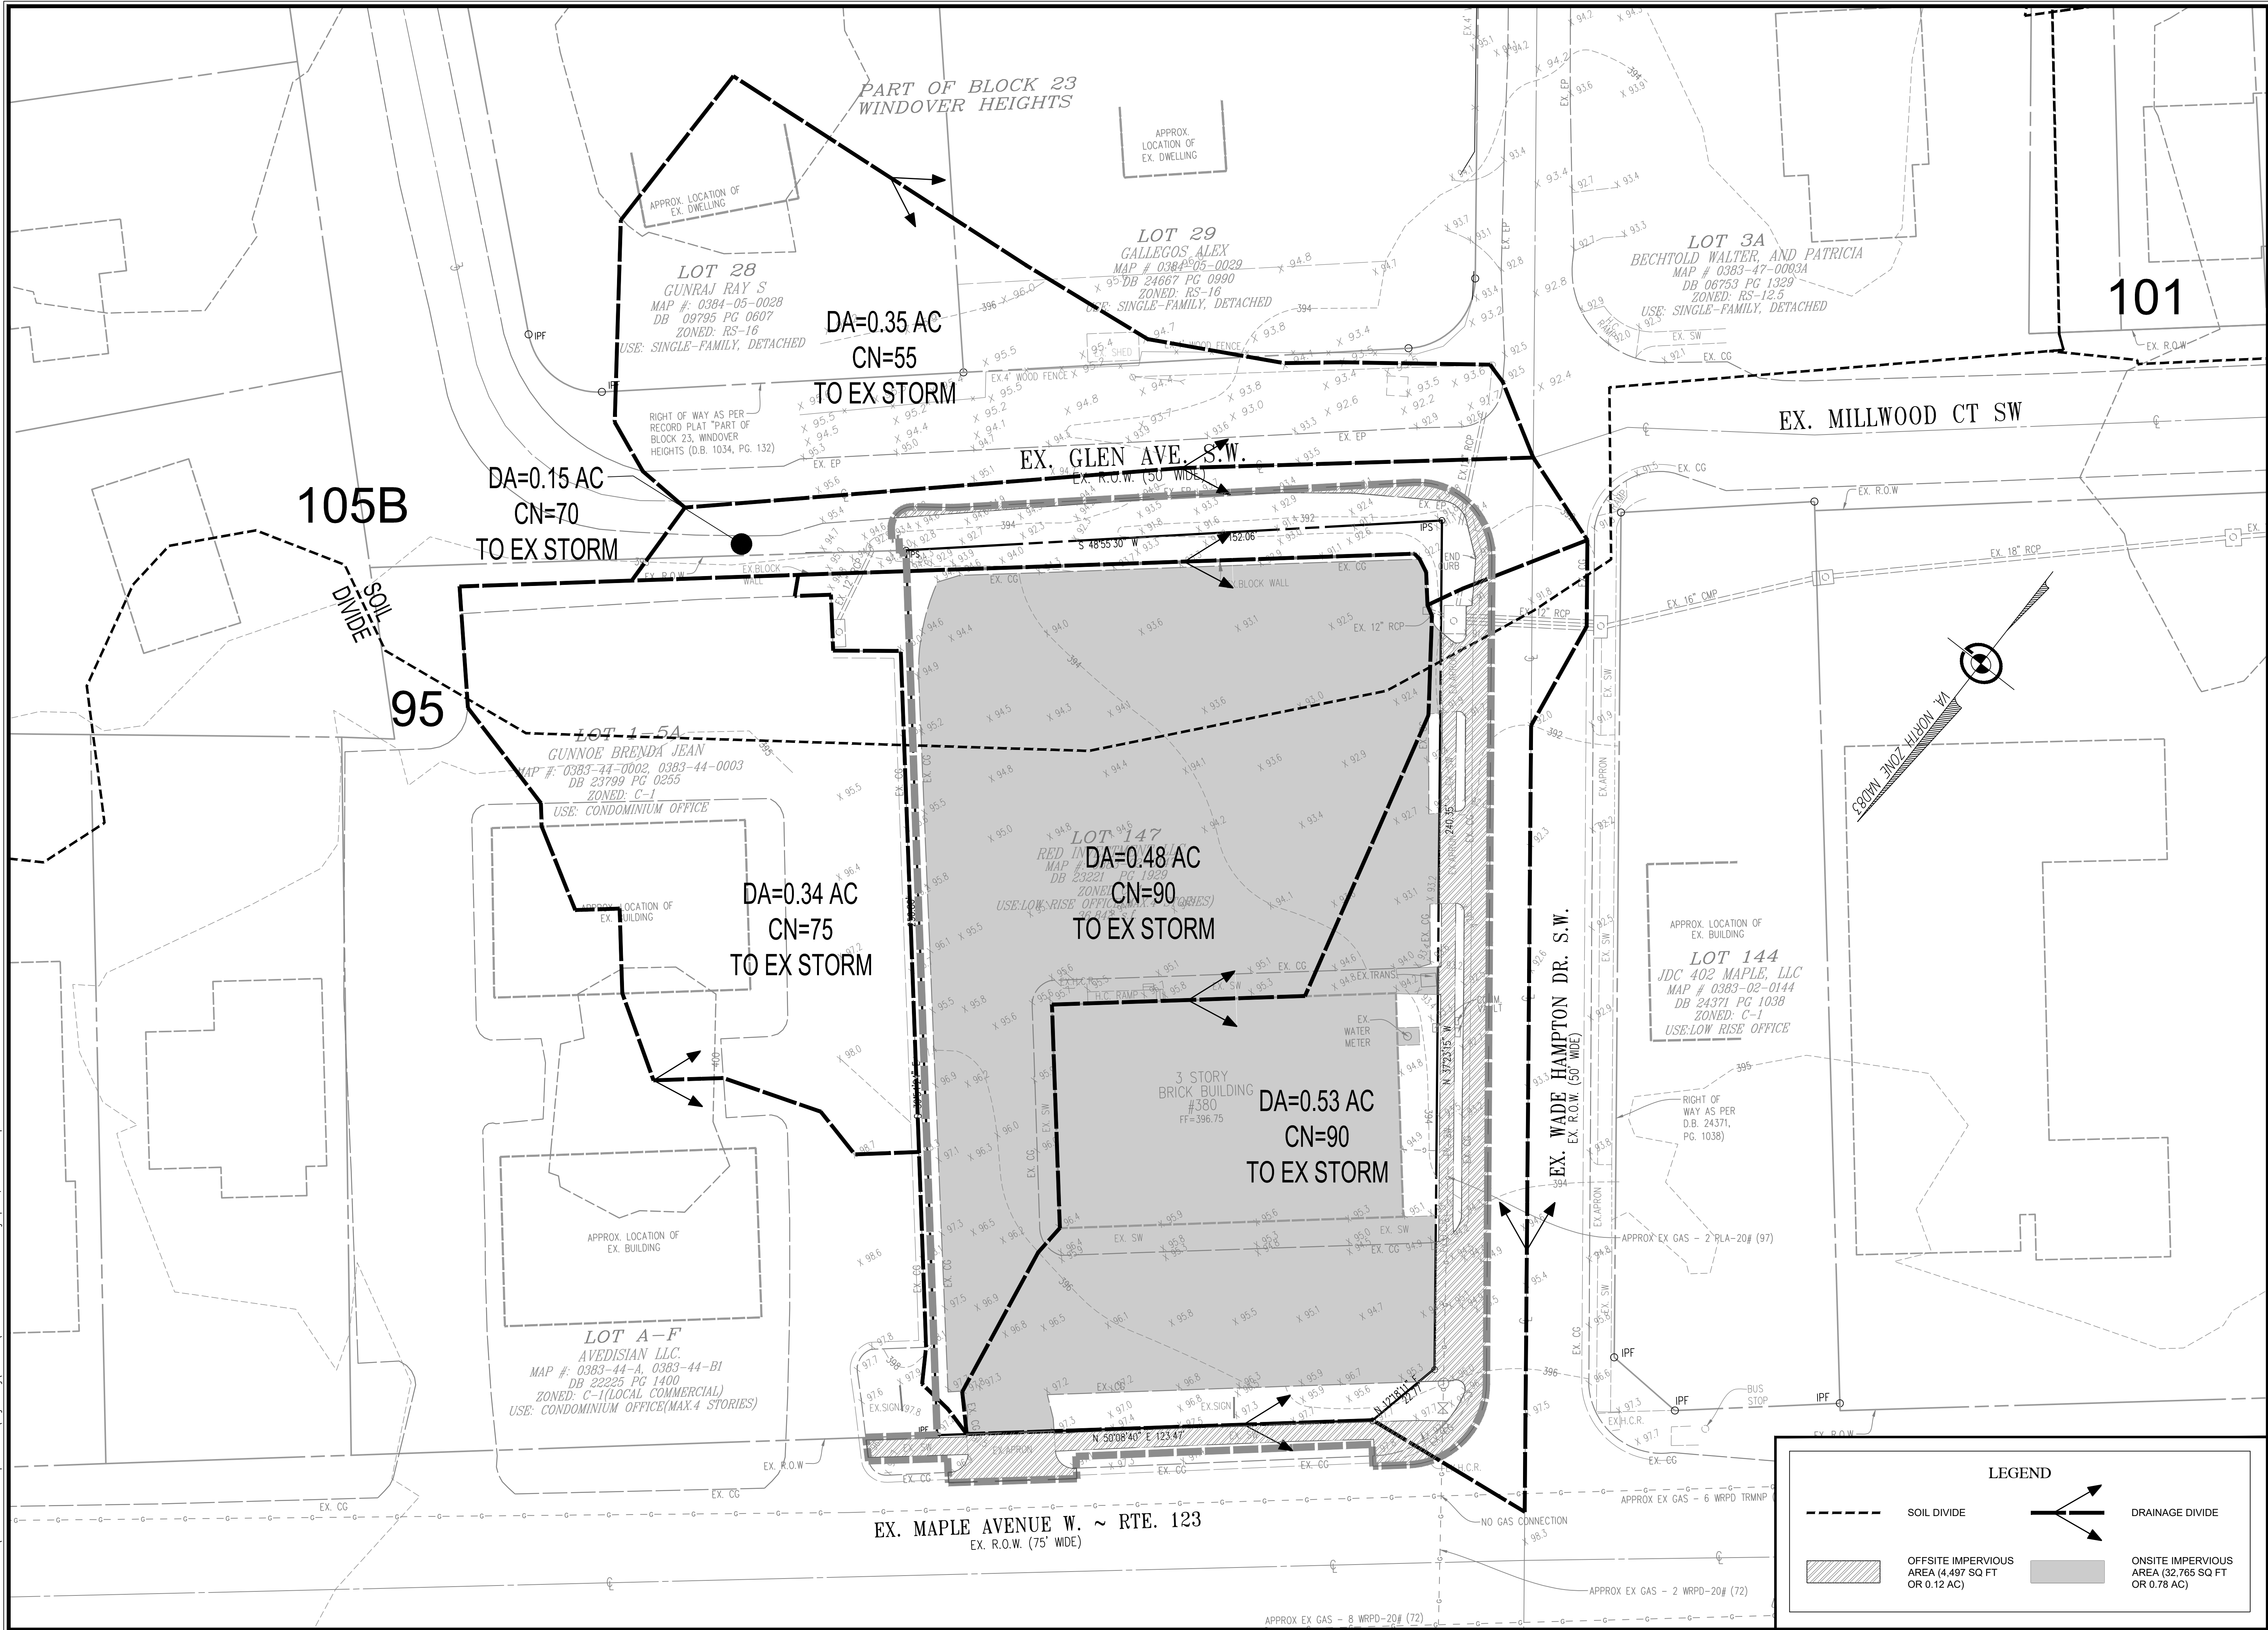

20 Pidgeon Hill Drive, Suite #208
Springfield, VA 22151
Telephone: (703) 328-0788
Fax: (640) 722-8528
www.greenwayeng.com

**GREENWAY**
ENGINEERING

PROUDLY SERVING VIRGINIA & WEST VIRGINIA
OFFICES IN: STERLING, VA, WINCHESTER, VA & MARTINSBURG, WV


SWM - PRE DEVELOPMENT DRAINAGE DIVIDES

380 W MAPLE AVENUE - OPTION 2

MAC ZONING PLAN

HUNTER MILL, TOWN OF VIENNA, TRANSPORT

TOWN OF VIENNA, VIRGINIA

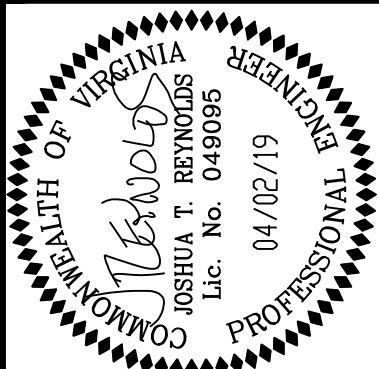

No.	DATE	DESCRIPTION	REVISIONS

PLAN DATE
03/19/2019
04/02/2019


DATE: FEB 2019

C.I. = 2'

SCALE: 1"=20'

FILE No.
N131

SHEET
05
OF
13

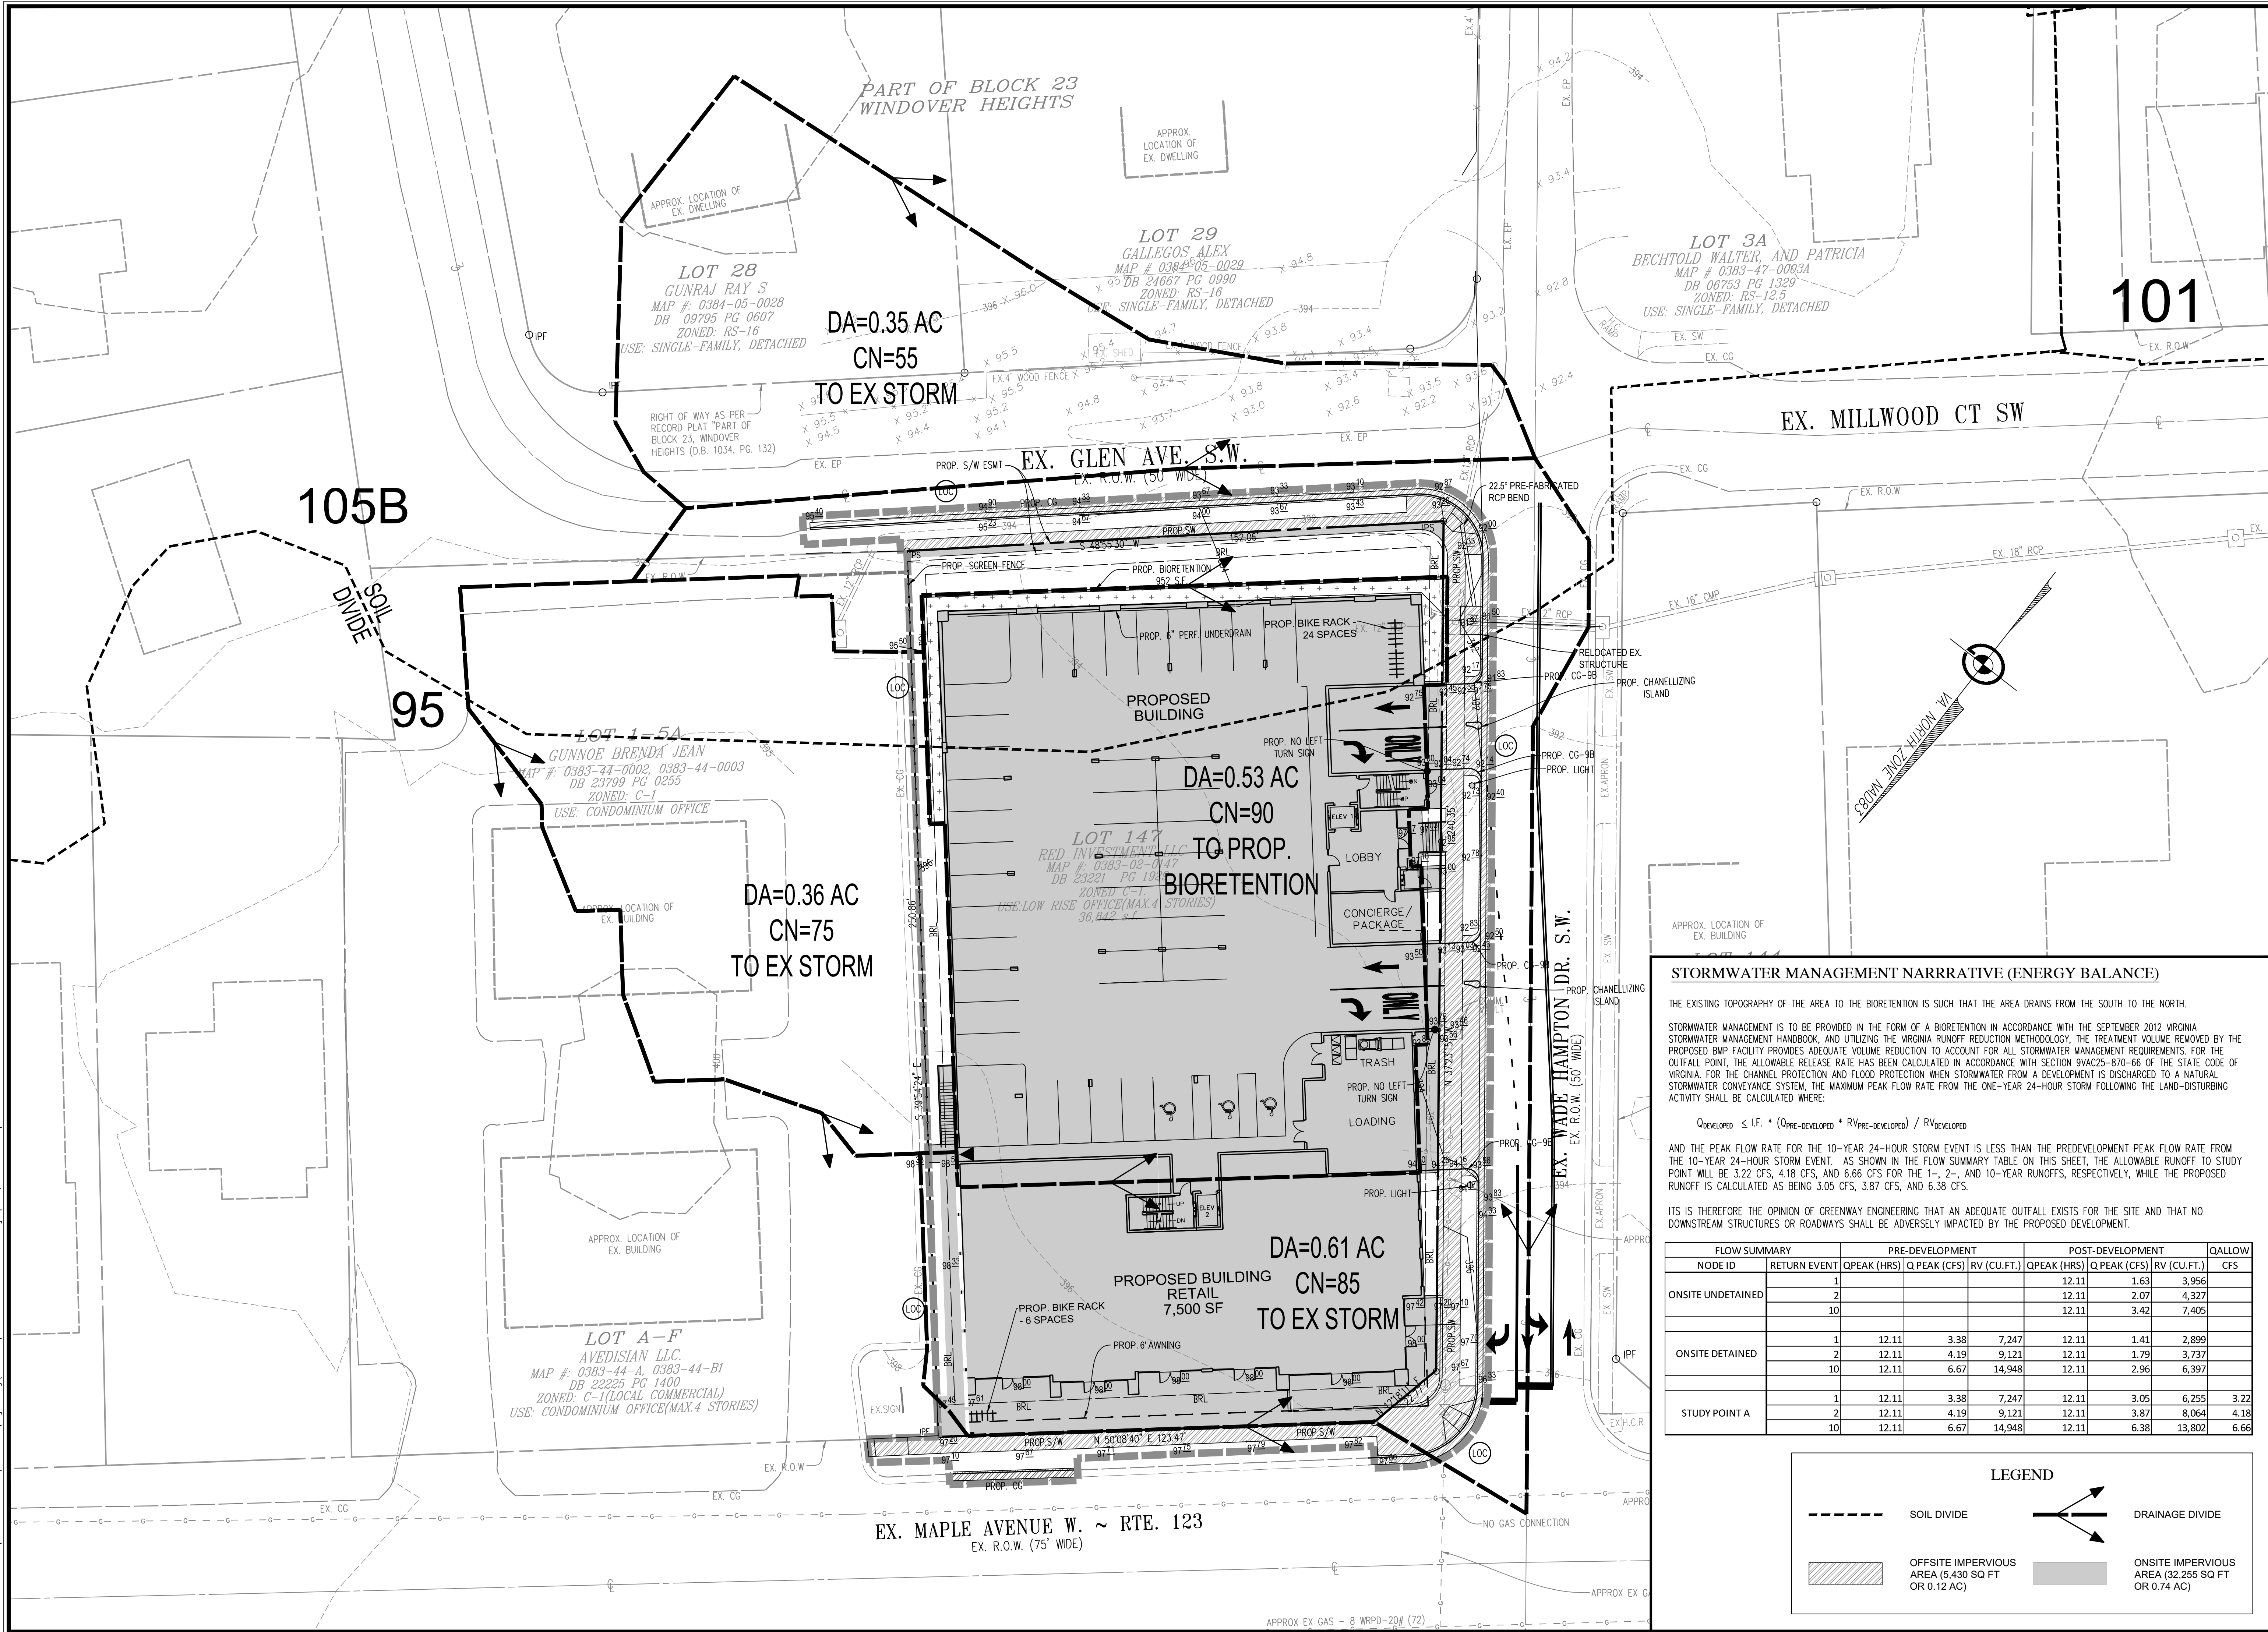

STORMWATER MANAGEMENT NARRATIVE (ENERGY BALANCE)

THE EXISTING TOPOGRAPHY OF THE AREA TO THE BIORETENTION IS SUCH THAT THE AREA DRAINS FROM THE SOUTH TO THE NORTH.

STORMWATER MANAGEMENT IS TO BE PROVIDED IN THE FORM OF A BIORETENTION IN ACCORDANCE WITH THE SEPTEMBER 2012 VIRGINIA STORMWATER MANAGEMENT HANDBOOK, AND UTILIZING THE VIRGINIA RUNOFF REDUCTION METHODOLOGY, THE TREATMENT VOLUME REMOVED BY THE PROPOSED BMP FACILITY PROVIDES ADEQUATE VOLUME REDUCTION TO ACCOUNT FOR ALL STORMWATER MANAGEMENT REQUIREMENTS. FOR THE OUTFALL POINT, THE ALLOWABLE RELEASE RATE HAS BEEN CALCULATED IN ACCORDANCE WITH SECTION 9VAC25-870-66 OF THE STATE CODE OF VIRGINIA. FOR THE CHANNEL PROTECTION AND FLOOD PROTECTION WHEN STORMWATER FROM A DEVELOPMENT IS DISCHARGED TO A NATURAL STORMWATER CONVEYANCE SYSTEM, THE MAXIMUM PEAK FLOW RATE FROM THE ONE-YEAR 24-HOUR STORM FOLLOWING THE LAND-DISTURBING ACTIVITY SHALL BE CALCULATED WHERE:

$$Q_{DEVELOPED} \leq I.F. * (Q_{PRE-DEVELOPED} + RV_{PRE-DEVELOPED}) / RV_{DEVELOPED}$$

AND THE PEAK FLOW RATE FOR THE 10-YEAR 24-HOUR STORM EVENT IS LESS THAN THE PREDEVELOPMENT PEAK FLOW RATE FROM THE 10-YEAR 24-HOUR STORM EVENT. AS SHOWN IN THE FLOW SUMMARY TABLE ON THIS SHEET, THE ALLOWABLE RUNOFF TO STUDY POINT WILL BE 3.22 CFS, 4.18 CFS, AND 6.66 CFS FOR THE 1-, 2-, AND 10-YEAR RUNOFFS, RESPECTIVELY, WHILE THE PROPOSED RUNOFF IS CALCULATED AS BEING 3.05 CFS, 3.87 CFS, AND 6.38 CFS.

ITS IS THEREFORE THE OPINION OF GREENWAY ENGINEERING THAT AN ADEQUATE OUTFALL EXISTS FOR THE SITE AND THAT NO DOWNSTREAM STRUCTURES OR ROADWAYS SHALL BE ADVERSELY IMPACTED BY THE PROPOSED DEVELOPMENT.

FLOW SUMMARY		PRE-DEVELOPMENT			POST-DEVELOPMENT			QALLOW
NODE ID	RETURN EVENT	QPEAK (HRS)	QPEAK (CFS)	RV (CU.FT.)	QPEAK (HRS)	QPEAK (CFS)	RV (CU.FT.)	
ONSITE UNDETAINED	1				12.11	1.63	3,956	
	2				12.11	2.07	4,327	
	10				12.11	3.42	7,405	
ONSITE DETAINED	1	12.11	3.38	7,247	12.11	1.41	2,899	
	2	12.11	4.19	9,121	12.11	1.79	3,737	
	10	12.11	6.67	14,948	12.11	2.96	6,397	
STUDY POINT A	1	12.11	3.38	7,247	12.11	3.05	6,255	3.22
	2	12.11	4.19	9,121	12.11	3.87	8,064	4.18
	10	12.11	6.67	14,948	12.11	6.38	13,802	6.66

LEGEND

SOIL DIVIDE

OFFSITE IMPERVIOUS AREA (5,430 SQ FT OR 0.12 AC)

ONSITE IMPERVIOUS AREA (32,255 SQ FT OR 0.74 AC)

DRAINAGE DIVIDE

20 Pidgeon Hill Drive, Suite #208
Sterling, VA 22154
Telephone: (703) 328-0788
Fax: (540) 722-8528
www.greenwayeng.com

GREENWAY
ENGINEERING

PROUDLY SERVING VIRGINIA & WEST VIRGINIA
OFFICES IN: STERLING, VA, WINCHESTER, VA & MARTINSBURG, WV

SWM - POST DEVELOPMENT DRAINAGE DIVIDES

380 W MAPLE AVENUE - OPTION 2

MAC ZONING PLAN

HUNTER MILL, TOWN OF VIENNA, TRANSPORT TOWN OF VIENNA, VIRGINIA

COMMONWEALTH OF VIRGINIA
JOSHUA T. REYNOLDS
Lic. No. 049095
04/02/19
PROFESSIONAL ENGINEER

PLAN DATE	DESCRIPTION	REVISIONS
03/19/2019		
04/02/2019		

DATE: FEB 2019

C.I. = 2'

SCALE: 1"=20'

FILE No. N131

SHEET 06 OF 13

Project Title: 380 West Maple
Date: 43537

Total Rainfall (in):	43
Total Disturbed Acreage:	1.01

Pre-ReDevelopment Land Cover (acres)

	A soils	B Soils	C Soils	D Soils	Totals	% of Total
Forest/Open (acres)	0.00	0.00	0.00	0.00	0.00	0
Managed Turf (acres)	0.00	0.00	0.08	0.08	0.16	16
Impervious Cover (acres)	0.00	0.00	0.16	0.69	0.85	84
					1.01	100

	A soils	B Soils	C Soils	D Soils	Totals	% of Total
Forest/Open (acres)	0.00	0.00	0.00	0.00	0.00	0
Managed Turf (acres)	0.00	0.00	0.09	0.05	0.14	14
Impervious Cover (acres)	0.00	0.00	0.15	0.72	0.87	86
					1.01	100

	Final Post-Development (Post-ReDevelopment & New Impervious)	Post- ReDevelopment	Post- Development (New Impervious)	Adjusted Pre- ReDevelopment
Site Rv	0.85	0.85	0.95	0.85
Treatment Volume (ft ³)	3,117	3,048	69	3,048
TP Load (lb/yr)	1.96	1.92	0.04	1.92

Total TP Load Reduction Required (lb/yr)	0.42	0.38	0.04
--	------	------	------

	Final Post-Development Load (Post-ReDevelopment & New Impervious)	Pre- ReDevelopment
TN Load (lb/yr)	14.01	13.79

Drainage Area A Land Cover (acres)

	A Soils	B Soils	C Soils	D Soils	Totals	Land Cover Rv
Forest/Open Space (acres)					0.00	0.00
Managed Turf (acres)			0.03		0.03	0.22
Impervious Cover (acres)			0.10	0.40	0.50	0.95
				Total	0.53	


Practice	Runoff Reduction Credit (%)	Managed Turf Credit Area (acres)	Impervious Cover Credit Area (acres)	Volume from Upstream Practice (ft³)	Runoff Reduction (ft³)	Remaining Runoff Volume (ft³)	Total BMP Treatment Volume (ft³)	Phosphorus Removal Efficiency (%)	Phosphorus Load from Upstream Practices (lb)	Untreated Phosphorus Load to Practice (lb)	Phosphorus Removed By Practice (lb)	Remaining Phosphorus Load (lb)	Downstream Practice to be Employed
6. Bioretention (RR)													
6.a. Bioretention #1 or Micro-Bioretention #1 or Urban Bioretention (Spec #9)	40	0.03	0.50	0	699	1,049	1,748	25	0.00	1.10	0.60	0.49	

Maximum % Reduction Required Below Pre-ReDevelopment Load	20%
--	-----

Total Runoff Volume Reduction (ft³)	699
Total TP Load Reduction Achieved (lb/yr)	0.60
Total TN Load Reduction Achieved (lb/yr)	5.02
Remaining Post Development TP Load (lb/yr)	1.36
Remaining TP Load Reduction (lb/yr) Required	0.00

**** TARGET TP REDUCTION EXCEEDED BY 0.19 LB/YEAR ****

20 Pidgeon Hill Drive, Suite #208
Sterling, Virginia 20165
Telephone: (703) 328-0788
Fax: (540) 722-9528
www.greenwayeng.com

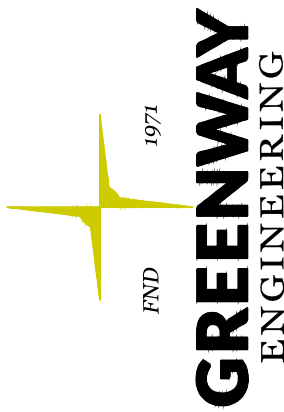

PROUDLY SERVING VIRGINIA & WEST VIRGINIA
OFFICES IN: STERLING VA WINCHESTER VA & MARTINSBURG WV


BEST MANAGEMENT PRACTICES - COMPUTATIONS

380 W MAPLE AVENUE - OPTION 2

MAC ZONING PLAN

HUNTER MILL TOWN OF VIENNA TRANSPORT

TOWN OF VIENNA, VIRGINIA

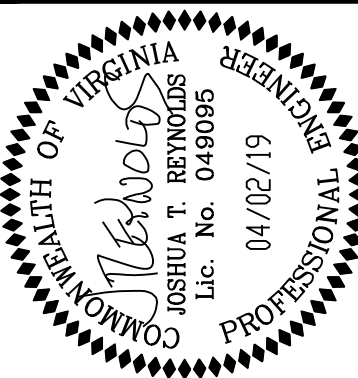
[illegible]

PLAN DATE	03/19/2019 04/02/2019
DATE: FEB 2019	
C.I.= N/A	
SCALE: N/A	
FILE No. N131	
SHEET 07 OF 13	

LEGEND

PROP. OPEN SPACE

PROP. OPEN SPACE = 9,010 SQ FT
/36,842 SQ FT
= 24.46%

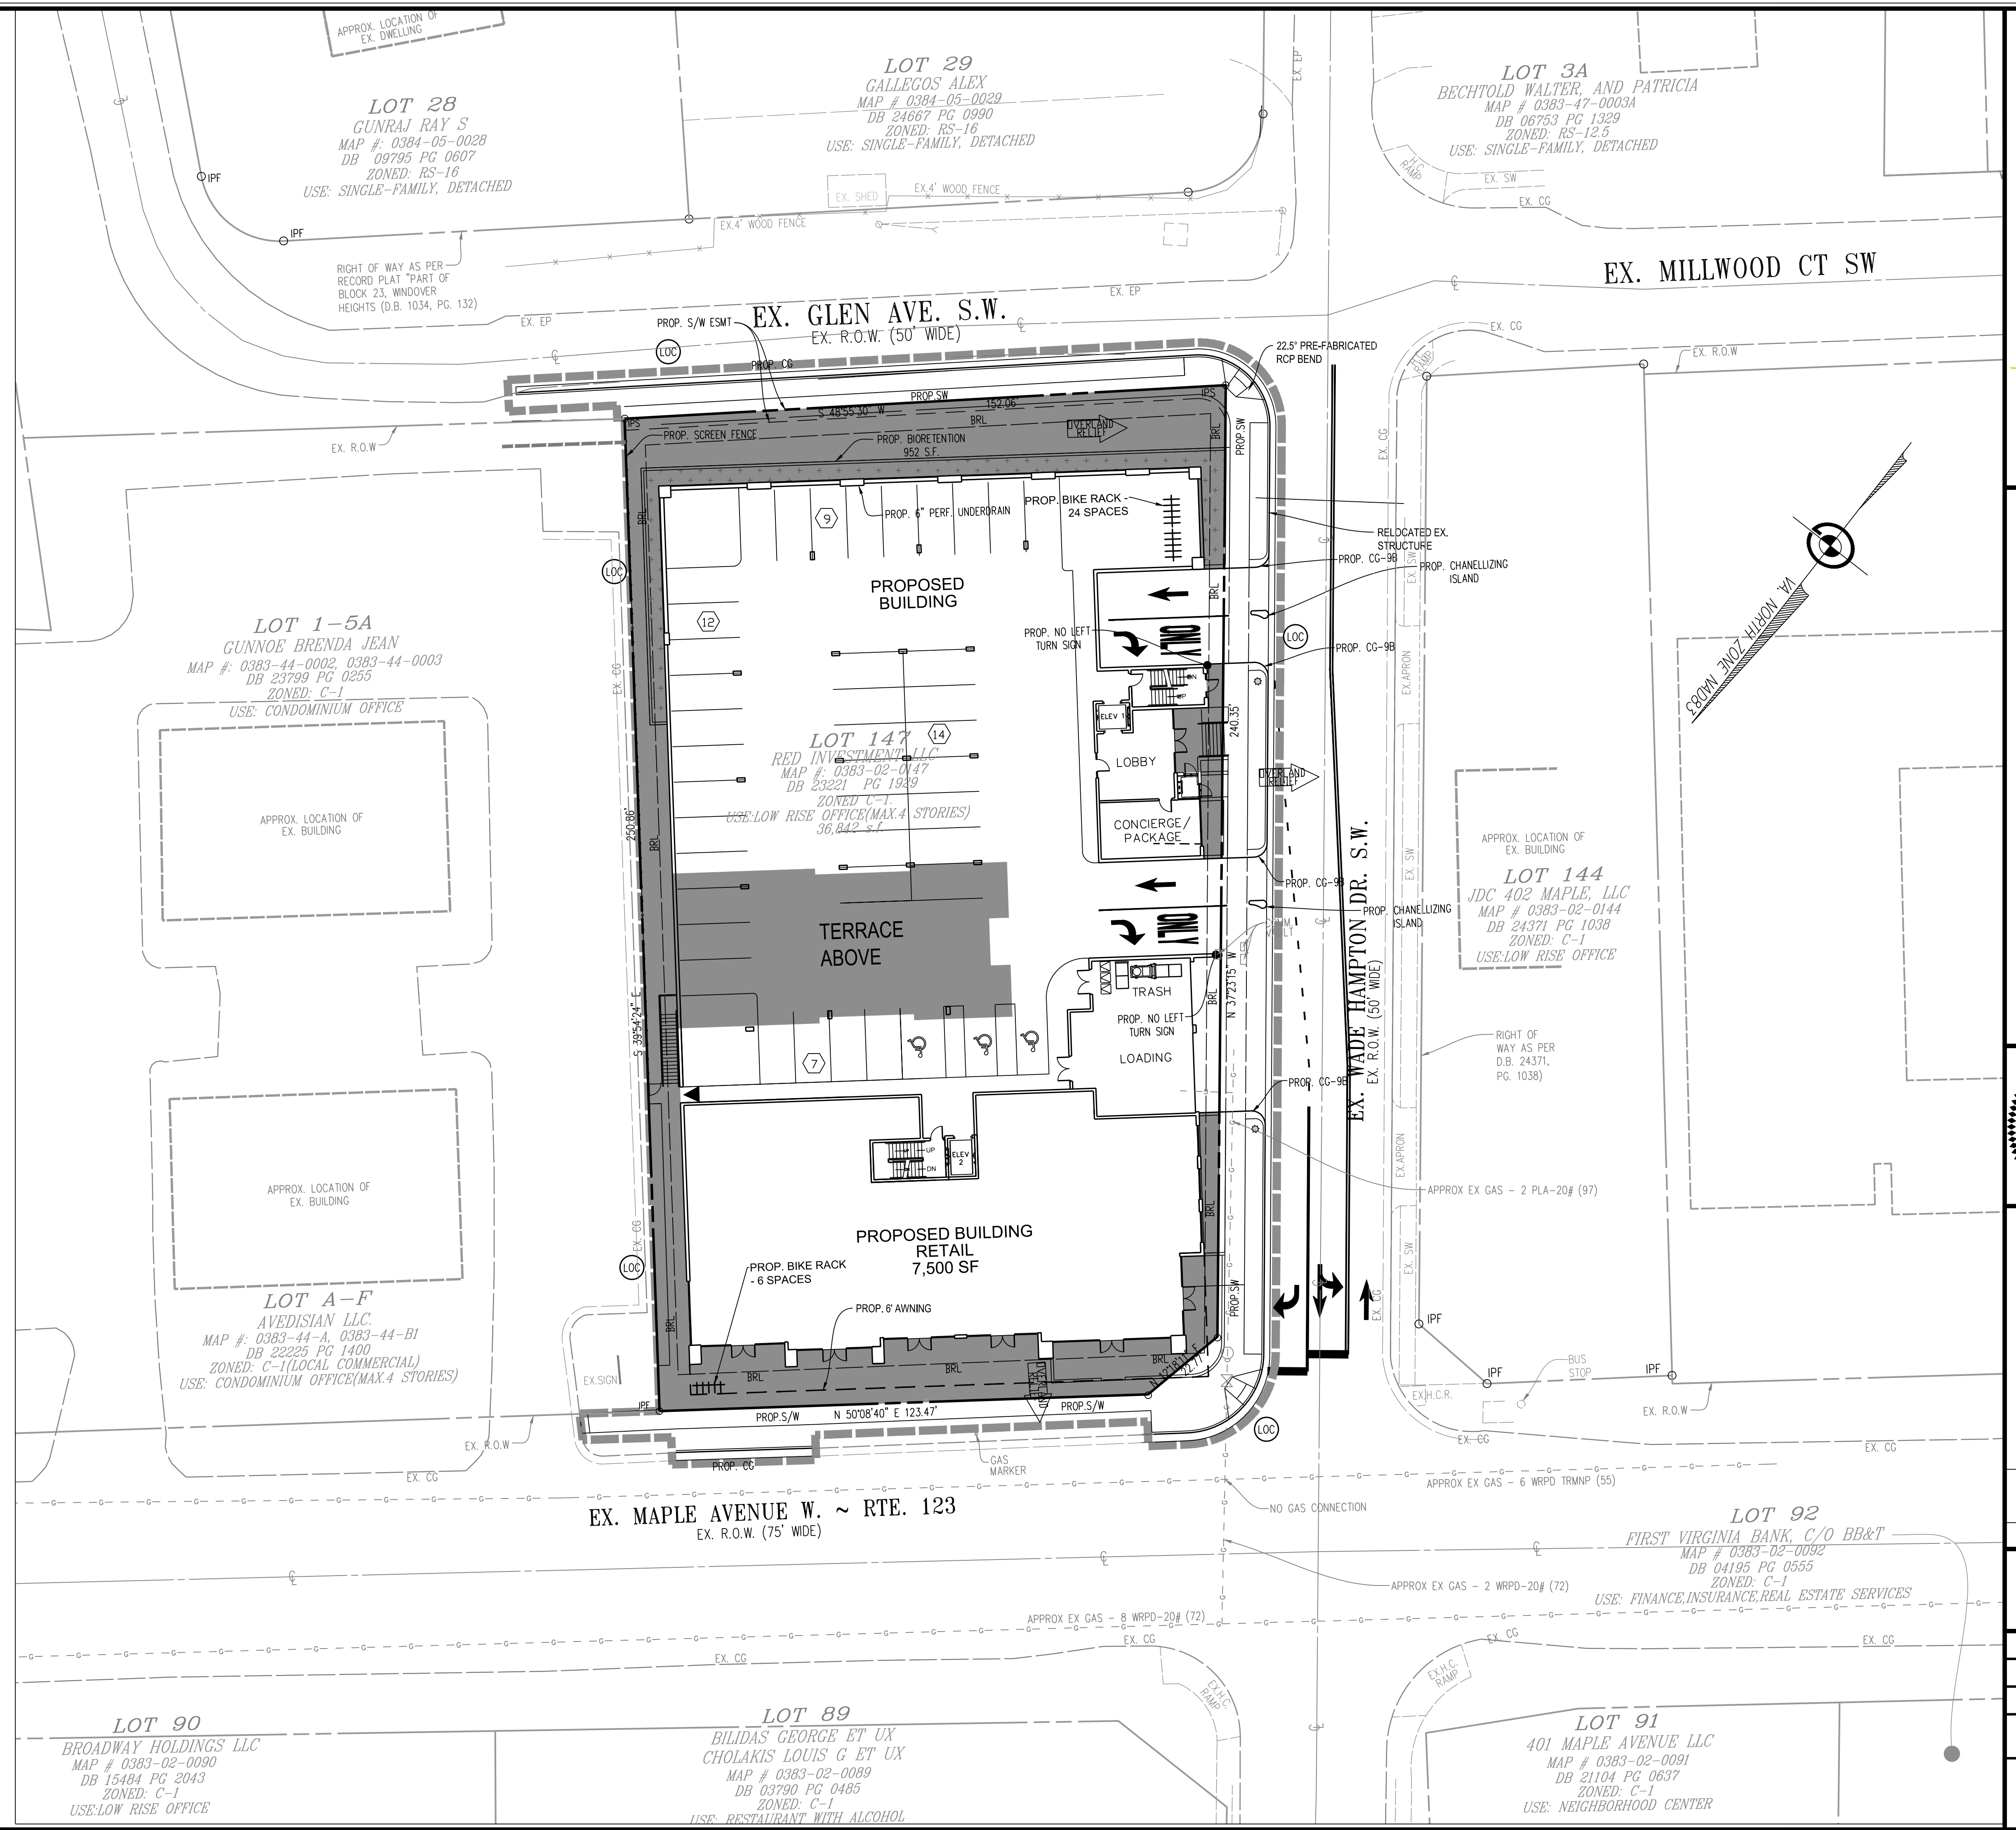


GREENWAY
ENGINEERING


OFFICES IN: STERLING, VA,³ WINCHESTER, VA,³ & WAKILINSBURG, WV

OPEN SPACE EXHIBIT
380 W MAPLE AVENUE - OPTION 2
MAC' ZONING PLAN
UNITED MFL TOWN OF VINNIA LTD ANCDOT


TOWN OF VIENNA, VIRGINIA

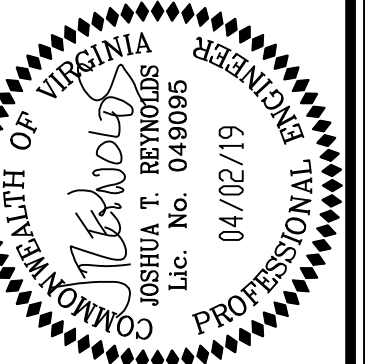[illegible]

PLAN DATE	03/19/2019 04/02/2019
DATE: FEB 2019	
C.I.= 2'	
SCALE: 1"=20'	
FILE No. N131	
SHEET 09 OF 13	

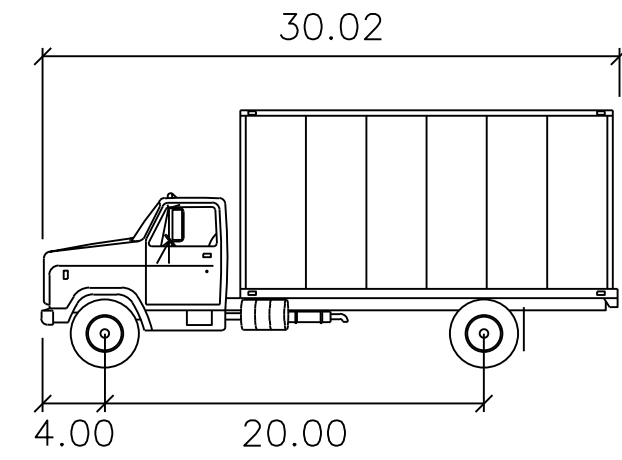


SU	
	feet
Width	: 8.53
Track	: 8.20
Lock to Lock Time	: 6.0
Steering Angle	: 31.3

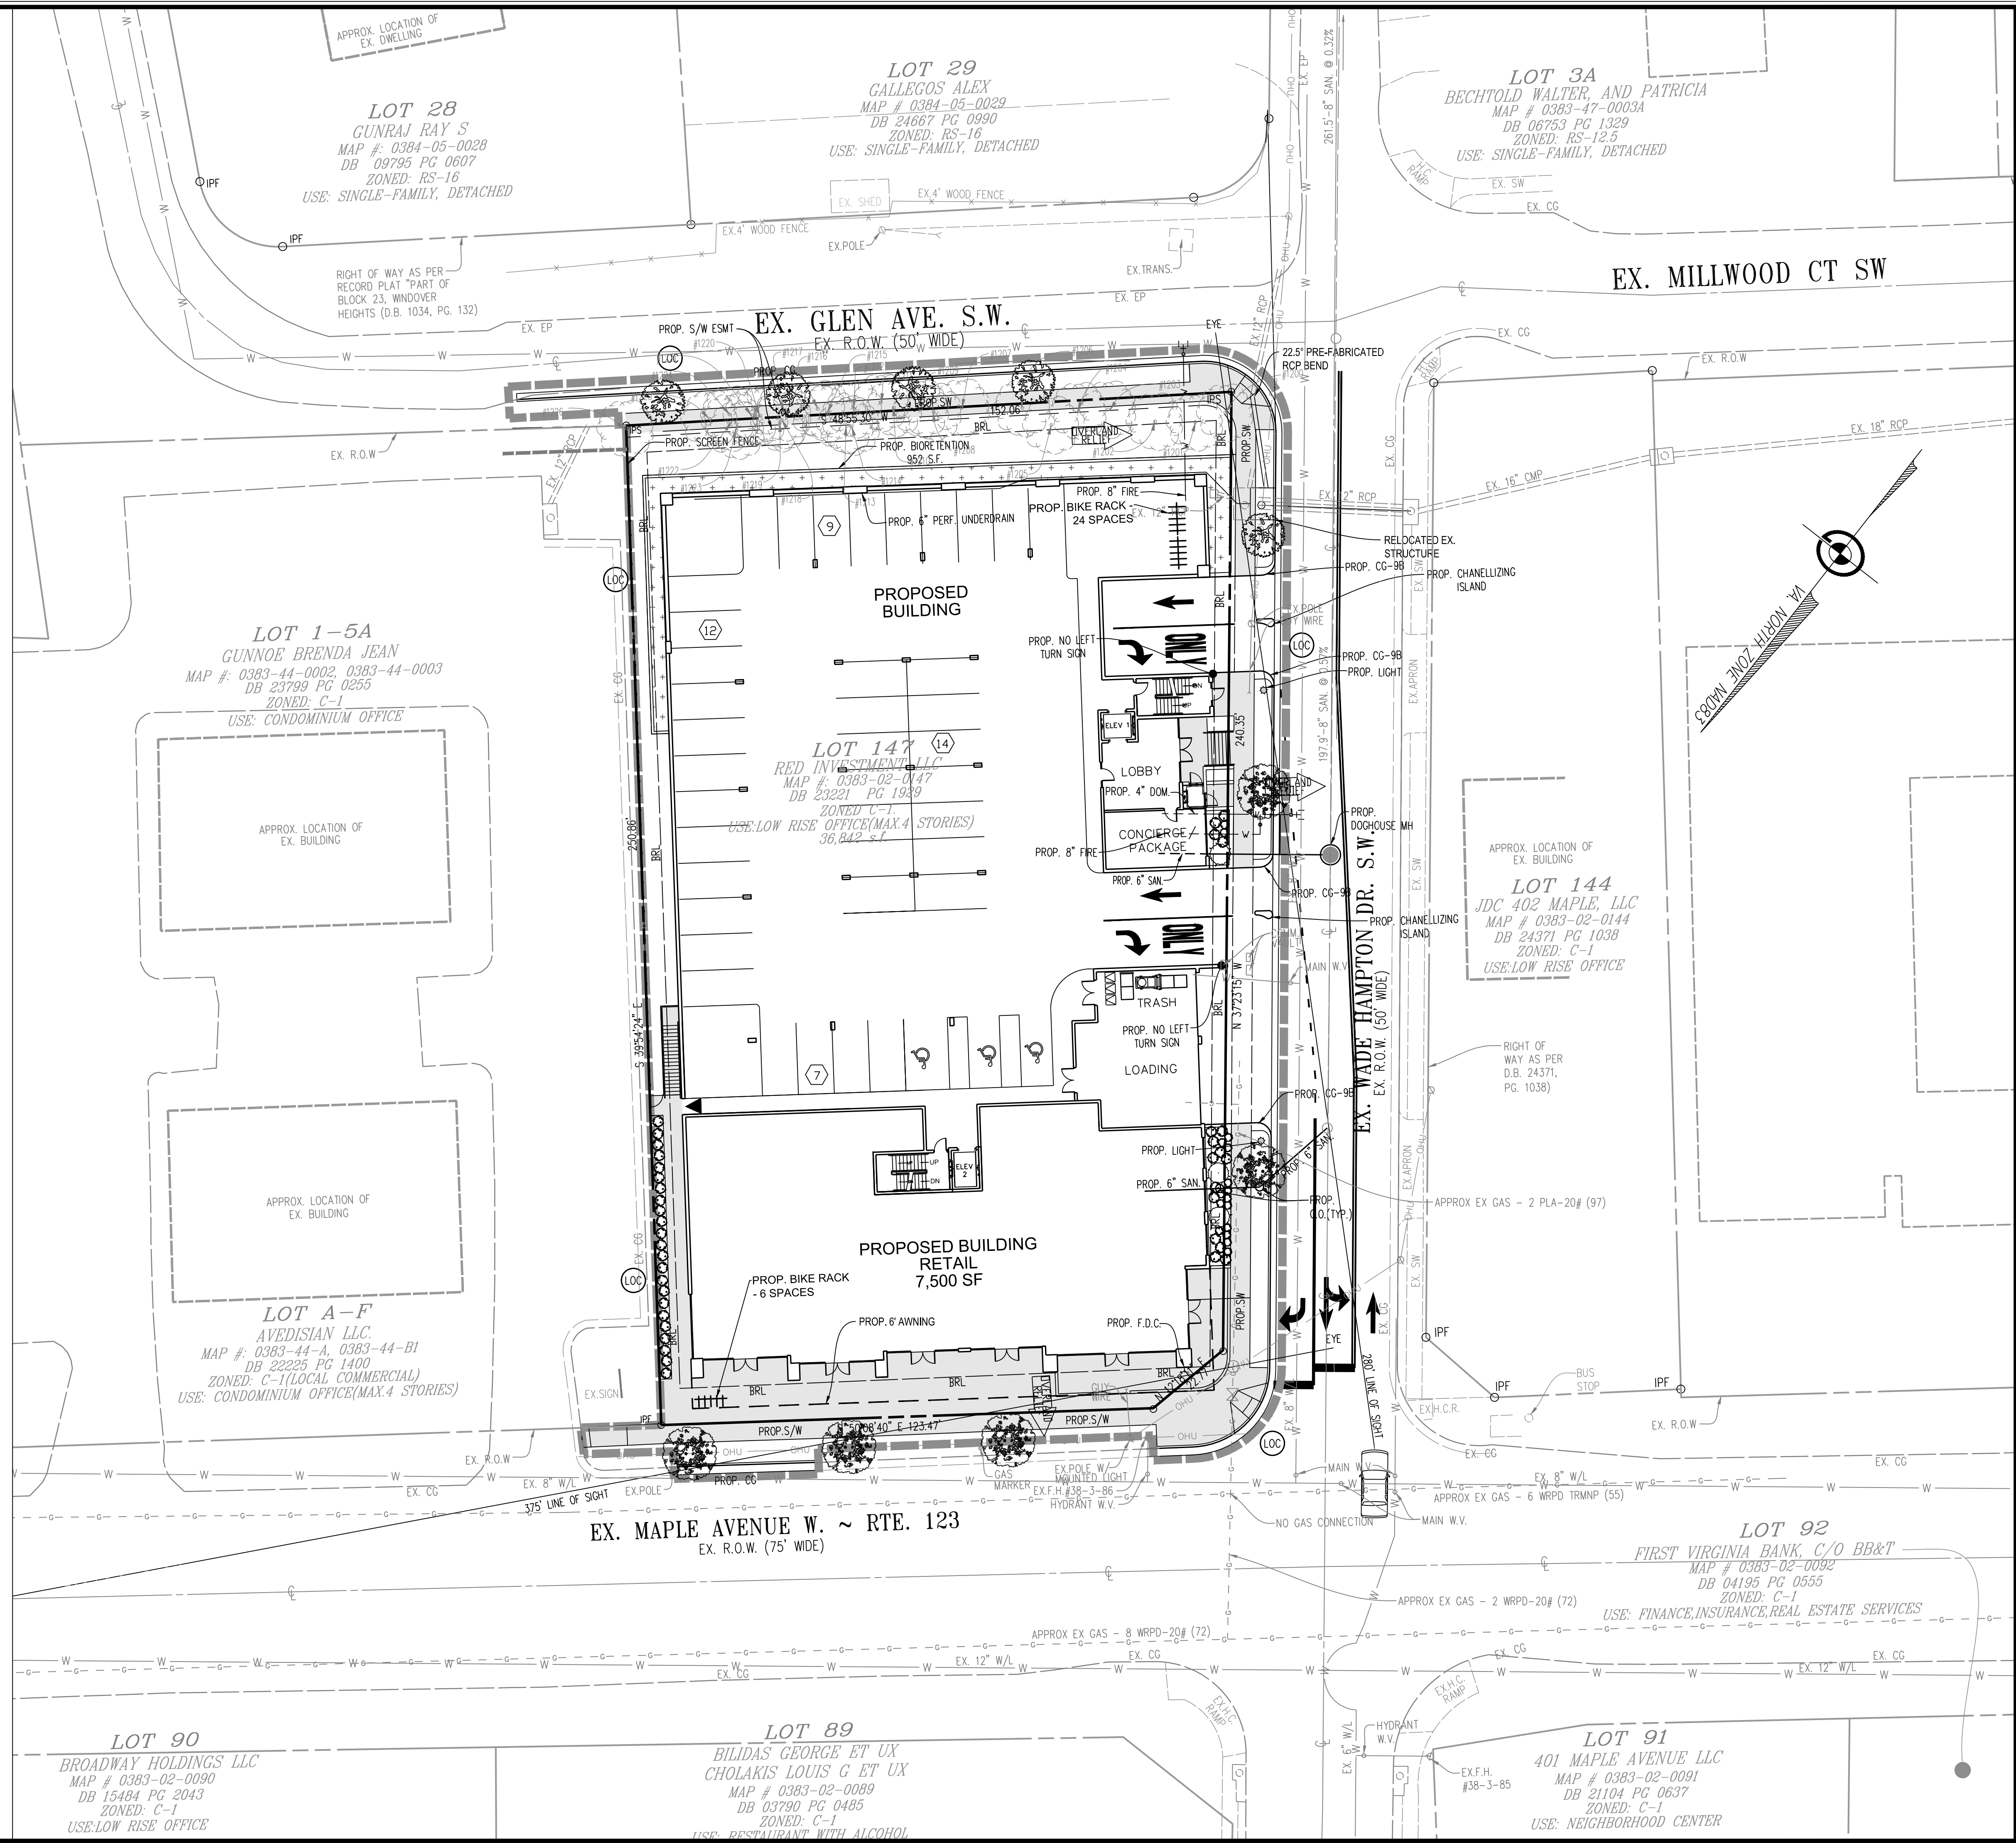

PRELIMINARY LANDSCAPE PLAN

380 W MAPLE AVENUE - OPTION 2
MAC ZONING PLAN

HUNTER MILL TOWN OF VIENNA TRANSPORT
TOWN OF VIENNA, VIRGINIA

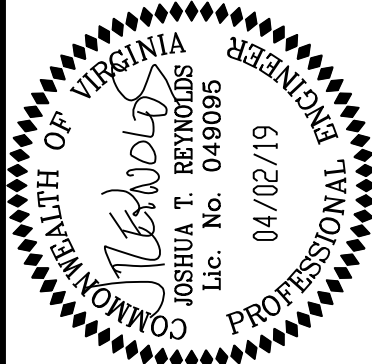
[illegible]

PLAN DATE	03/19/2019 04/02/2019
DATE: FEB 2019	

C.I.= 2'

SCALE: 1"=

FILE No. N131
SHEET 11 OF 13

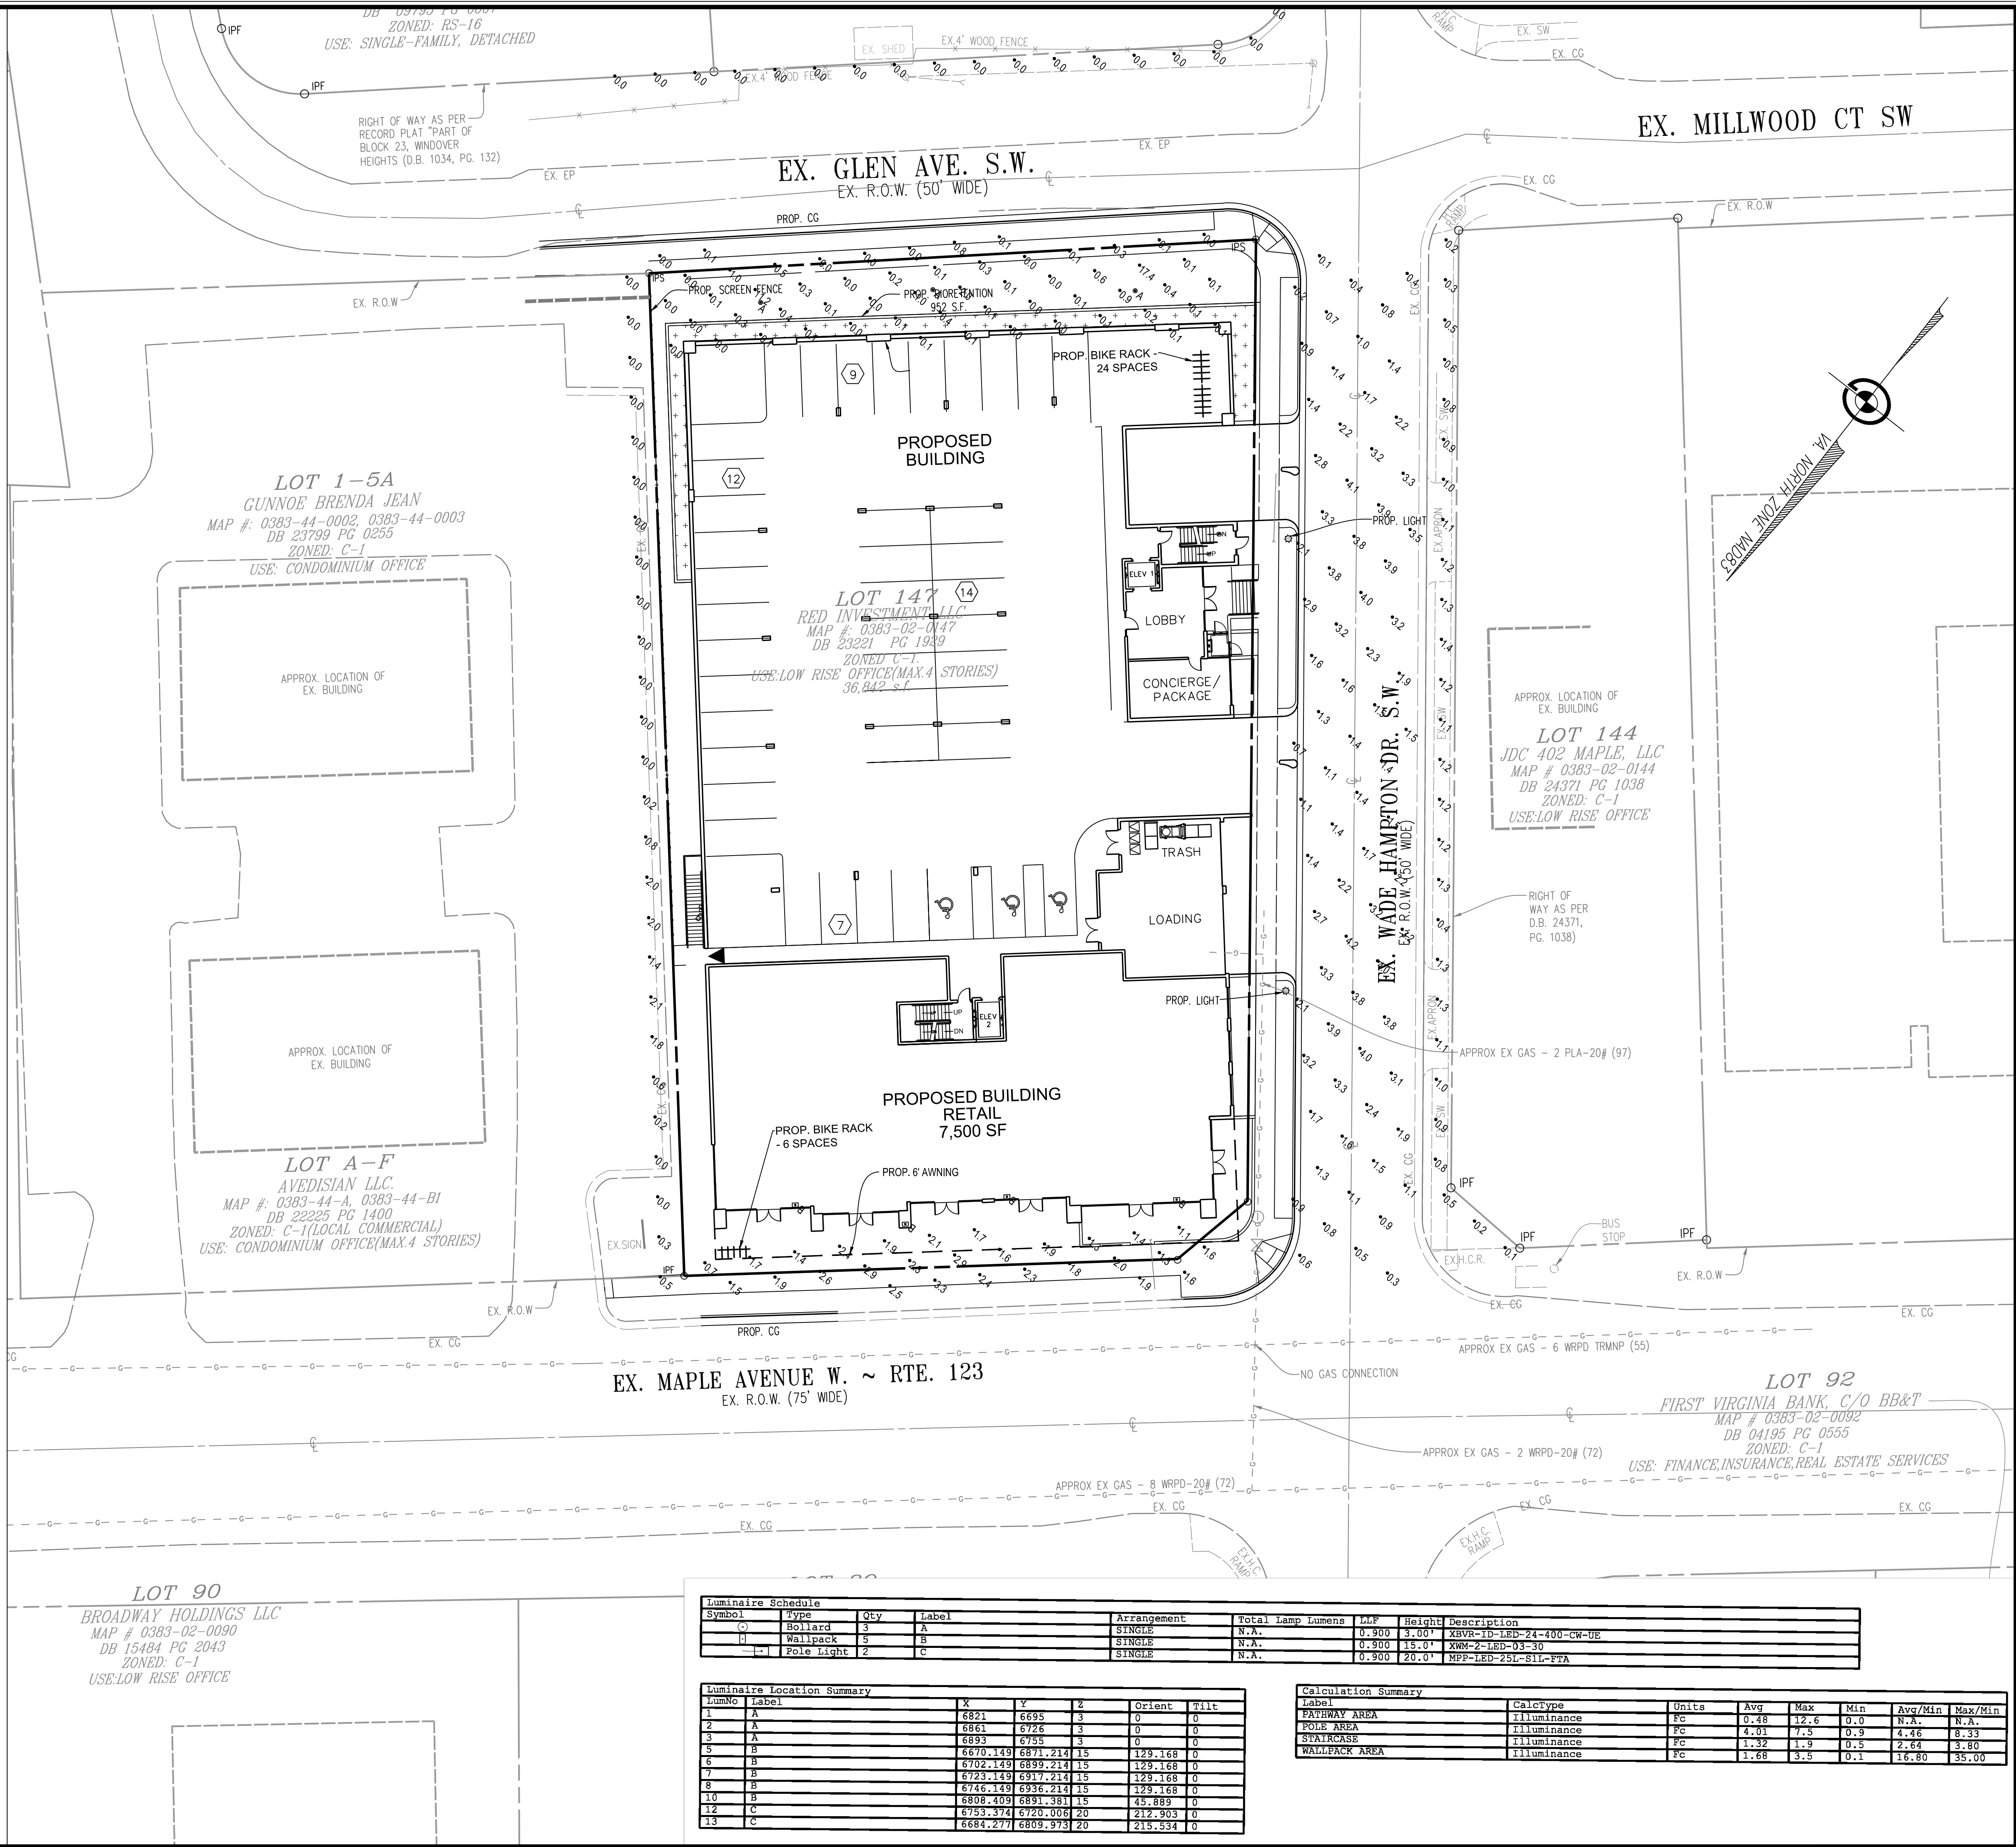


Luminaire Schedule									
Symbol	Type	Qty	Label	Arrangement	Total Lamp Lumens	LUF	Height	Description	
(C)	Bollard	3	A	SINGLE	N.A.	0.900	3.00	XBVR-15-LED-24-400-CW-UE	
(H)	Wallpack	5	B	SINGLE	N.A.	0.900	15.0'	XBVR-2-15W-0.3-30	
(-L)	Pole Light	2	C	SINGLE	N.A.	0.900	20.0'	MPP-LED-25L-SII-PTA	

Luminaire Location Summary						
LumNo	Label	X	Y	Z	Orient	Tilt
1	A	6821	6695	3	0	0
2	A	6861	6726	3	0	0
3	A	6893	6755	3	0	0
4	B	6670.149	6801.214	15	129.168	0
5	B	6702.149	6839.214	15	129.168	0
6	B	6723.149	6917.214	15	129.168	0
7	B	6746.149	6936.214	15	129.168	0
8	B	6808.409	6891.381	15	45.889	0
9	B	6753.374	6720.008	20	212.903	0
10	C	6684.277	6809.973	20	215.354	0

Calculation Summary									
Label	CalcType	Units	Avg	Max	Min	Avg/Min	Max/Min		
PATHWAY AREA	Illuminance	Fc	0.48	12.6	0.0	N/A	N/A		
POLE AREA	Illuminance	Fc	4.01	7.5	0.9	4.46	8.33		
STAIRCASE	Illuminance	Fc	1.32	1.9	0.5	2.64	3.80		
WALLPACK AREA	Illuminance	Fc	1.68	3.5	0.1	16.80	35.00		

20 Pidgeon Hill Drive, Suite #208
Sterling, VA 22154
Tel: (703) 328-0788
Fax: (540) 722-8528
www.greenwayeng.com

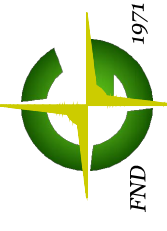
**GREENWAY**
ENGINEERING

PROUDLY SERVING VIRGINIA & WEST VIRGINIA
OFFICES IN: STERLING, VA & MARTINSBURG, WV

LIGHTING EXHIBIT

380 W MAPLE AVENUE - OPTION 2
MAC ZONING PLAN

HUNTER MILL TOWN OF VIENNA, TRANSPORT
TOWN OF VIENNA, VIRGINIA

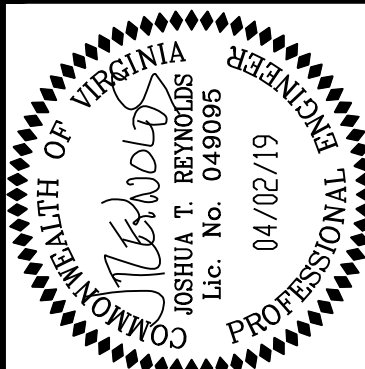

No.	DATE	DESCRIPTION	REVISIONS

PLAN DATE
03/19/2019
04/02/2019

DATE: FEB 2019

C.I.= N/A

SCALE: 1"=20'

FILE No.
N131

SHEET
12
OF
13

