


GREENWAY ENG. - Z:\N131 - 380 W Maple Avenue Engineering\Site Plan\Exhibits\Wade Hampton ROW Option 2.dwg, May 21, 2019 - 8:49am mjohnson

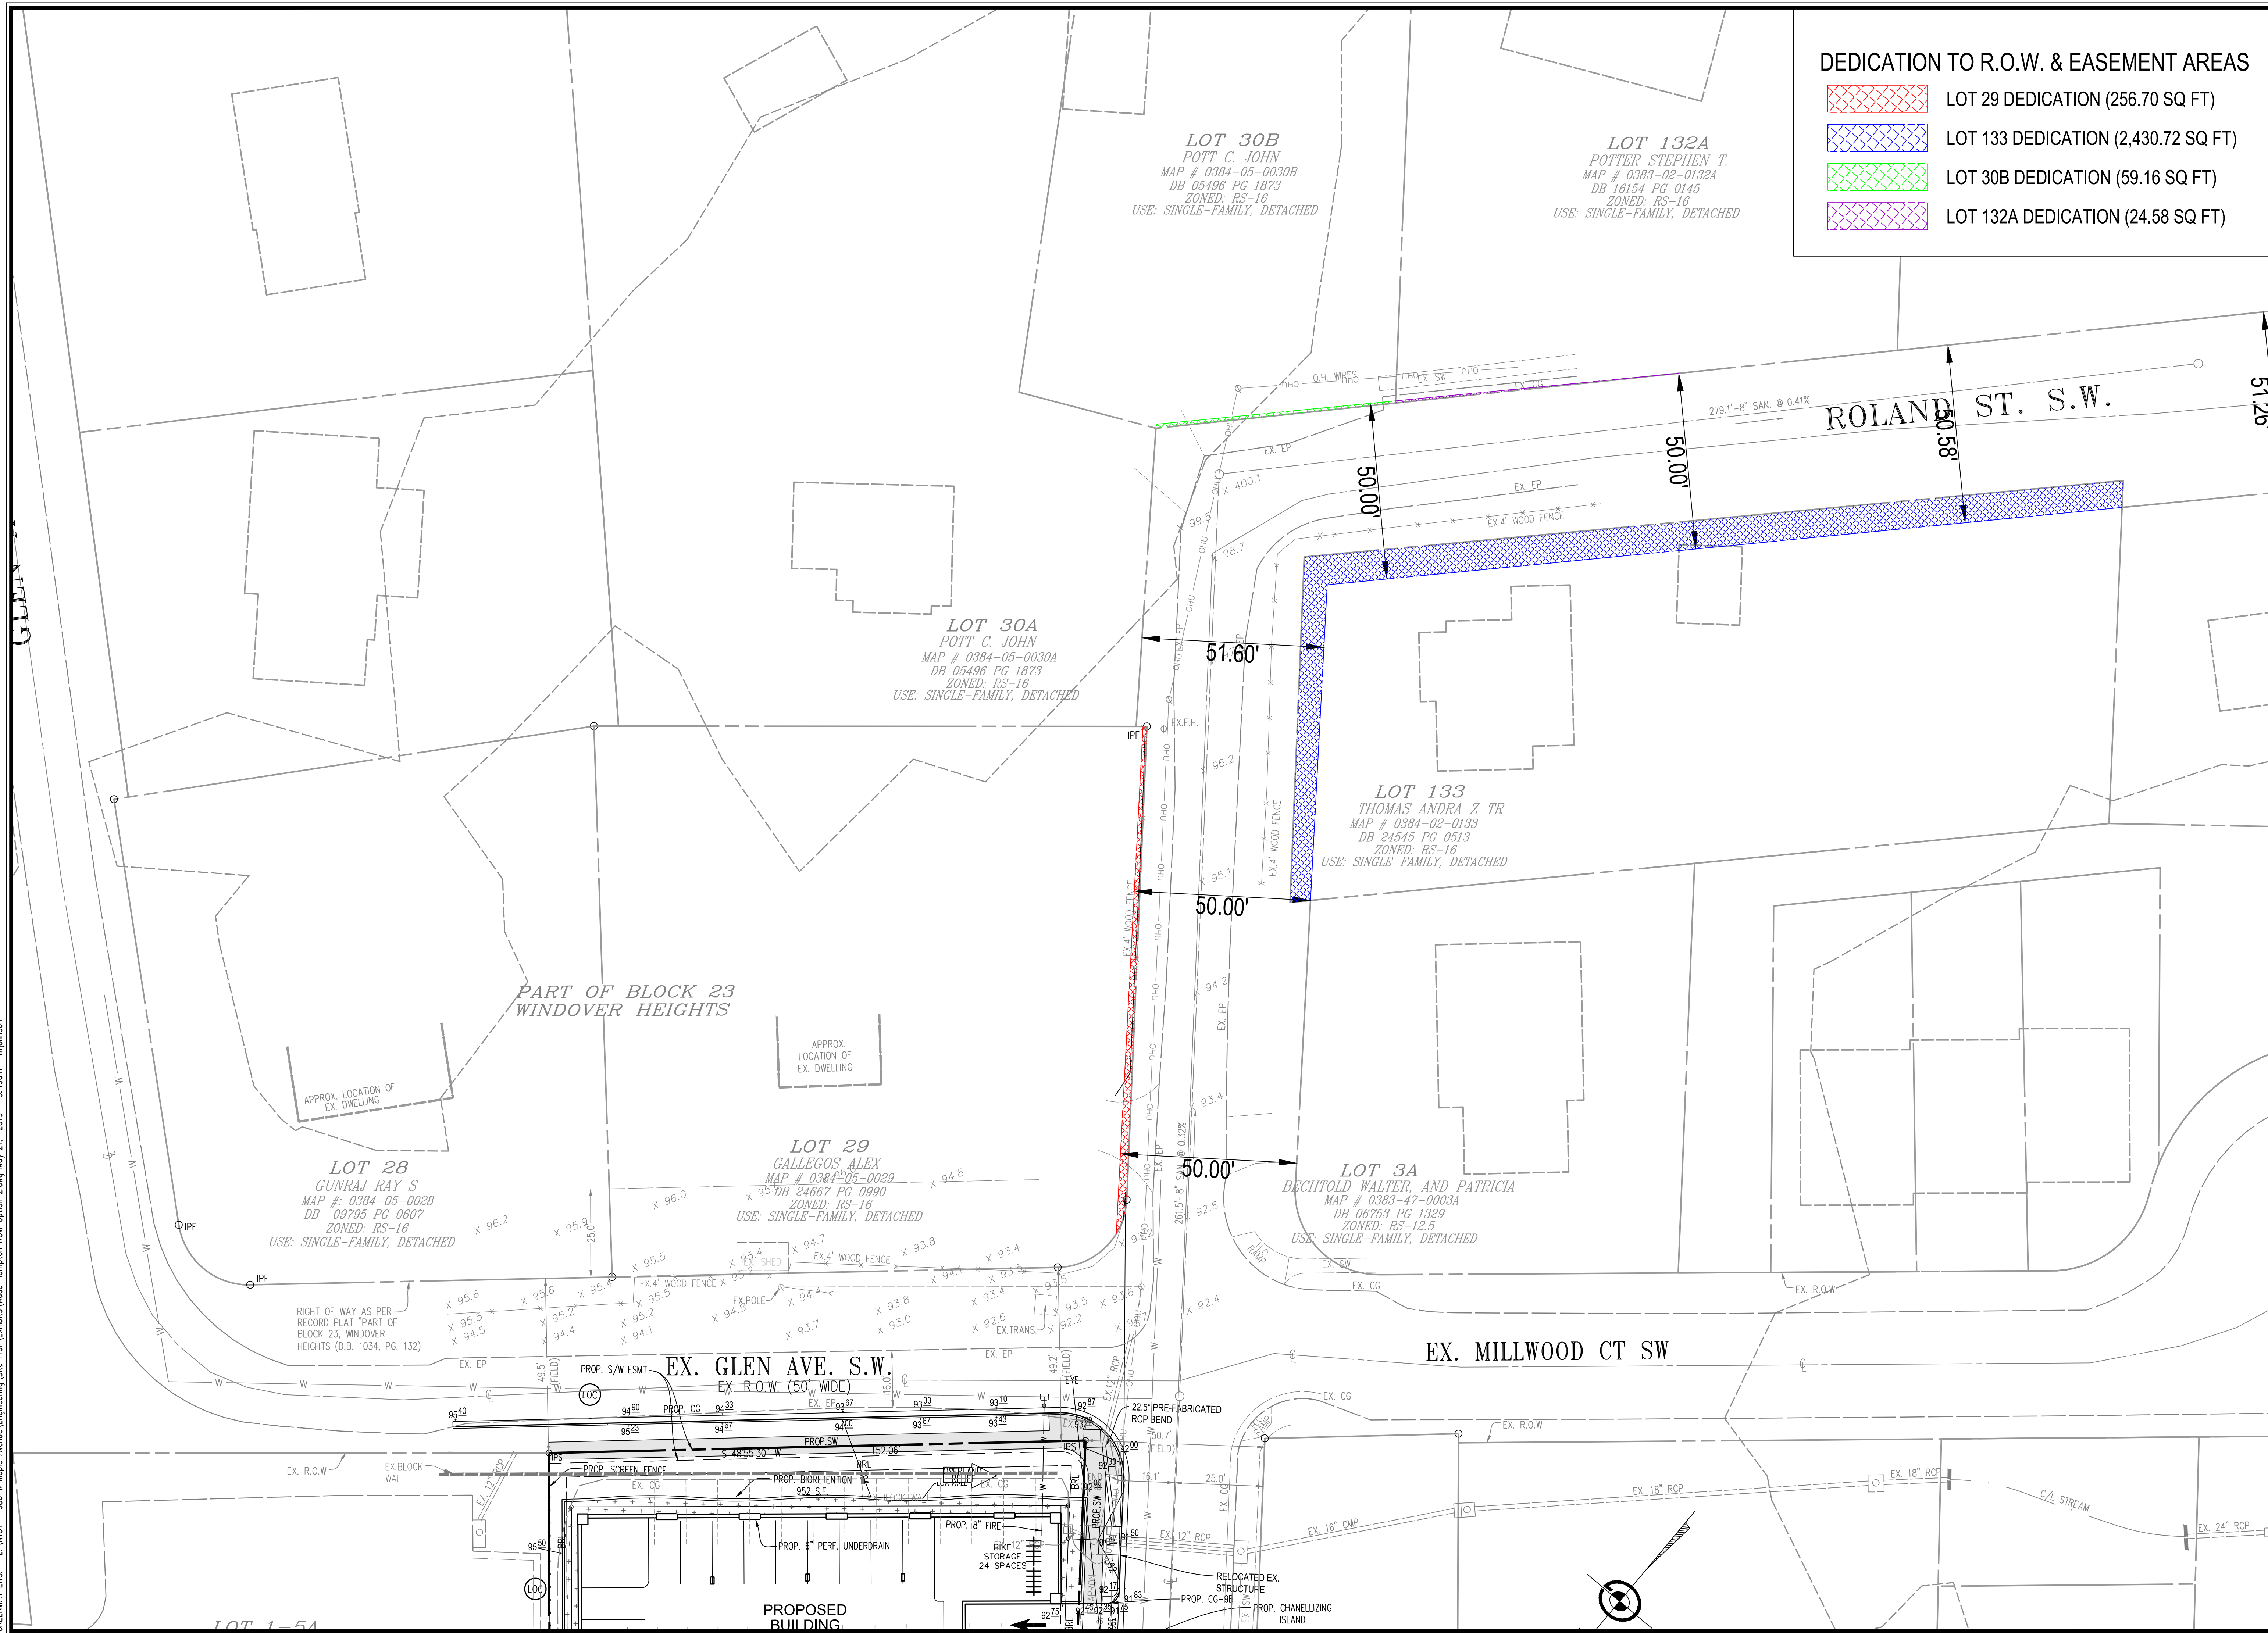

DEDICATION TO R.O.W. & EASEMENT AREAS

- LOT 29 DEDICATION (256.70 SQ FT)
- LOT 133 DEDICATION (2,430.72 SQ FT)
- LOT 30B DEDICATION (59.16 SQ FT)
- LOT 132A DEDICATION (24.58 SQ FT)

WADE HAMPTON DEDICATION - OPTION 2

DATE: 2019-05-20
C.I. = 2'
SCALE: 1" = 20'
SHEET
2
OF
2



380 WEST MAPLE AVE
TOWN OF VIENNA, VIRGINIA