


GREENWAY ENG. - Z:\N131 - 380 W Maple Avenue Engineering\Site Plan\Exhibits\Wade Hampton ROW Option 2.dwg, May 21, 2019 - 8:49am mjohnson

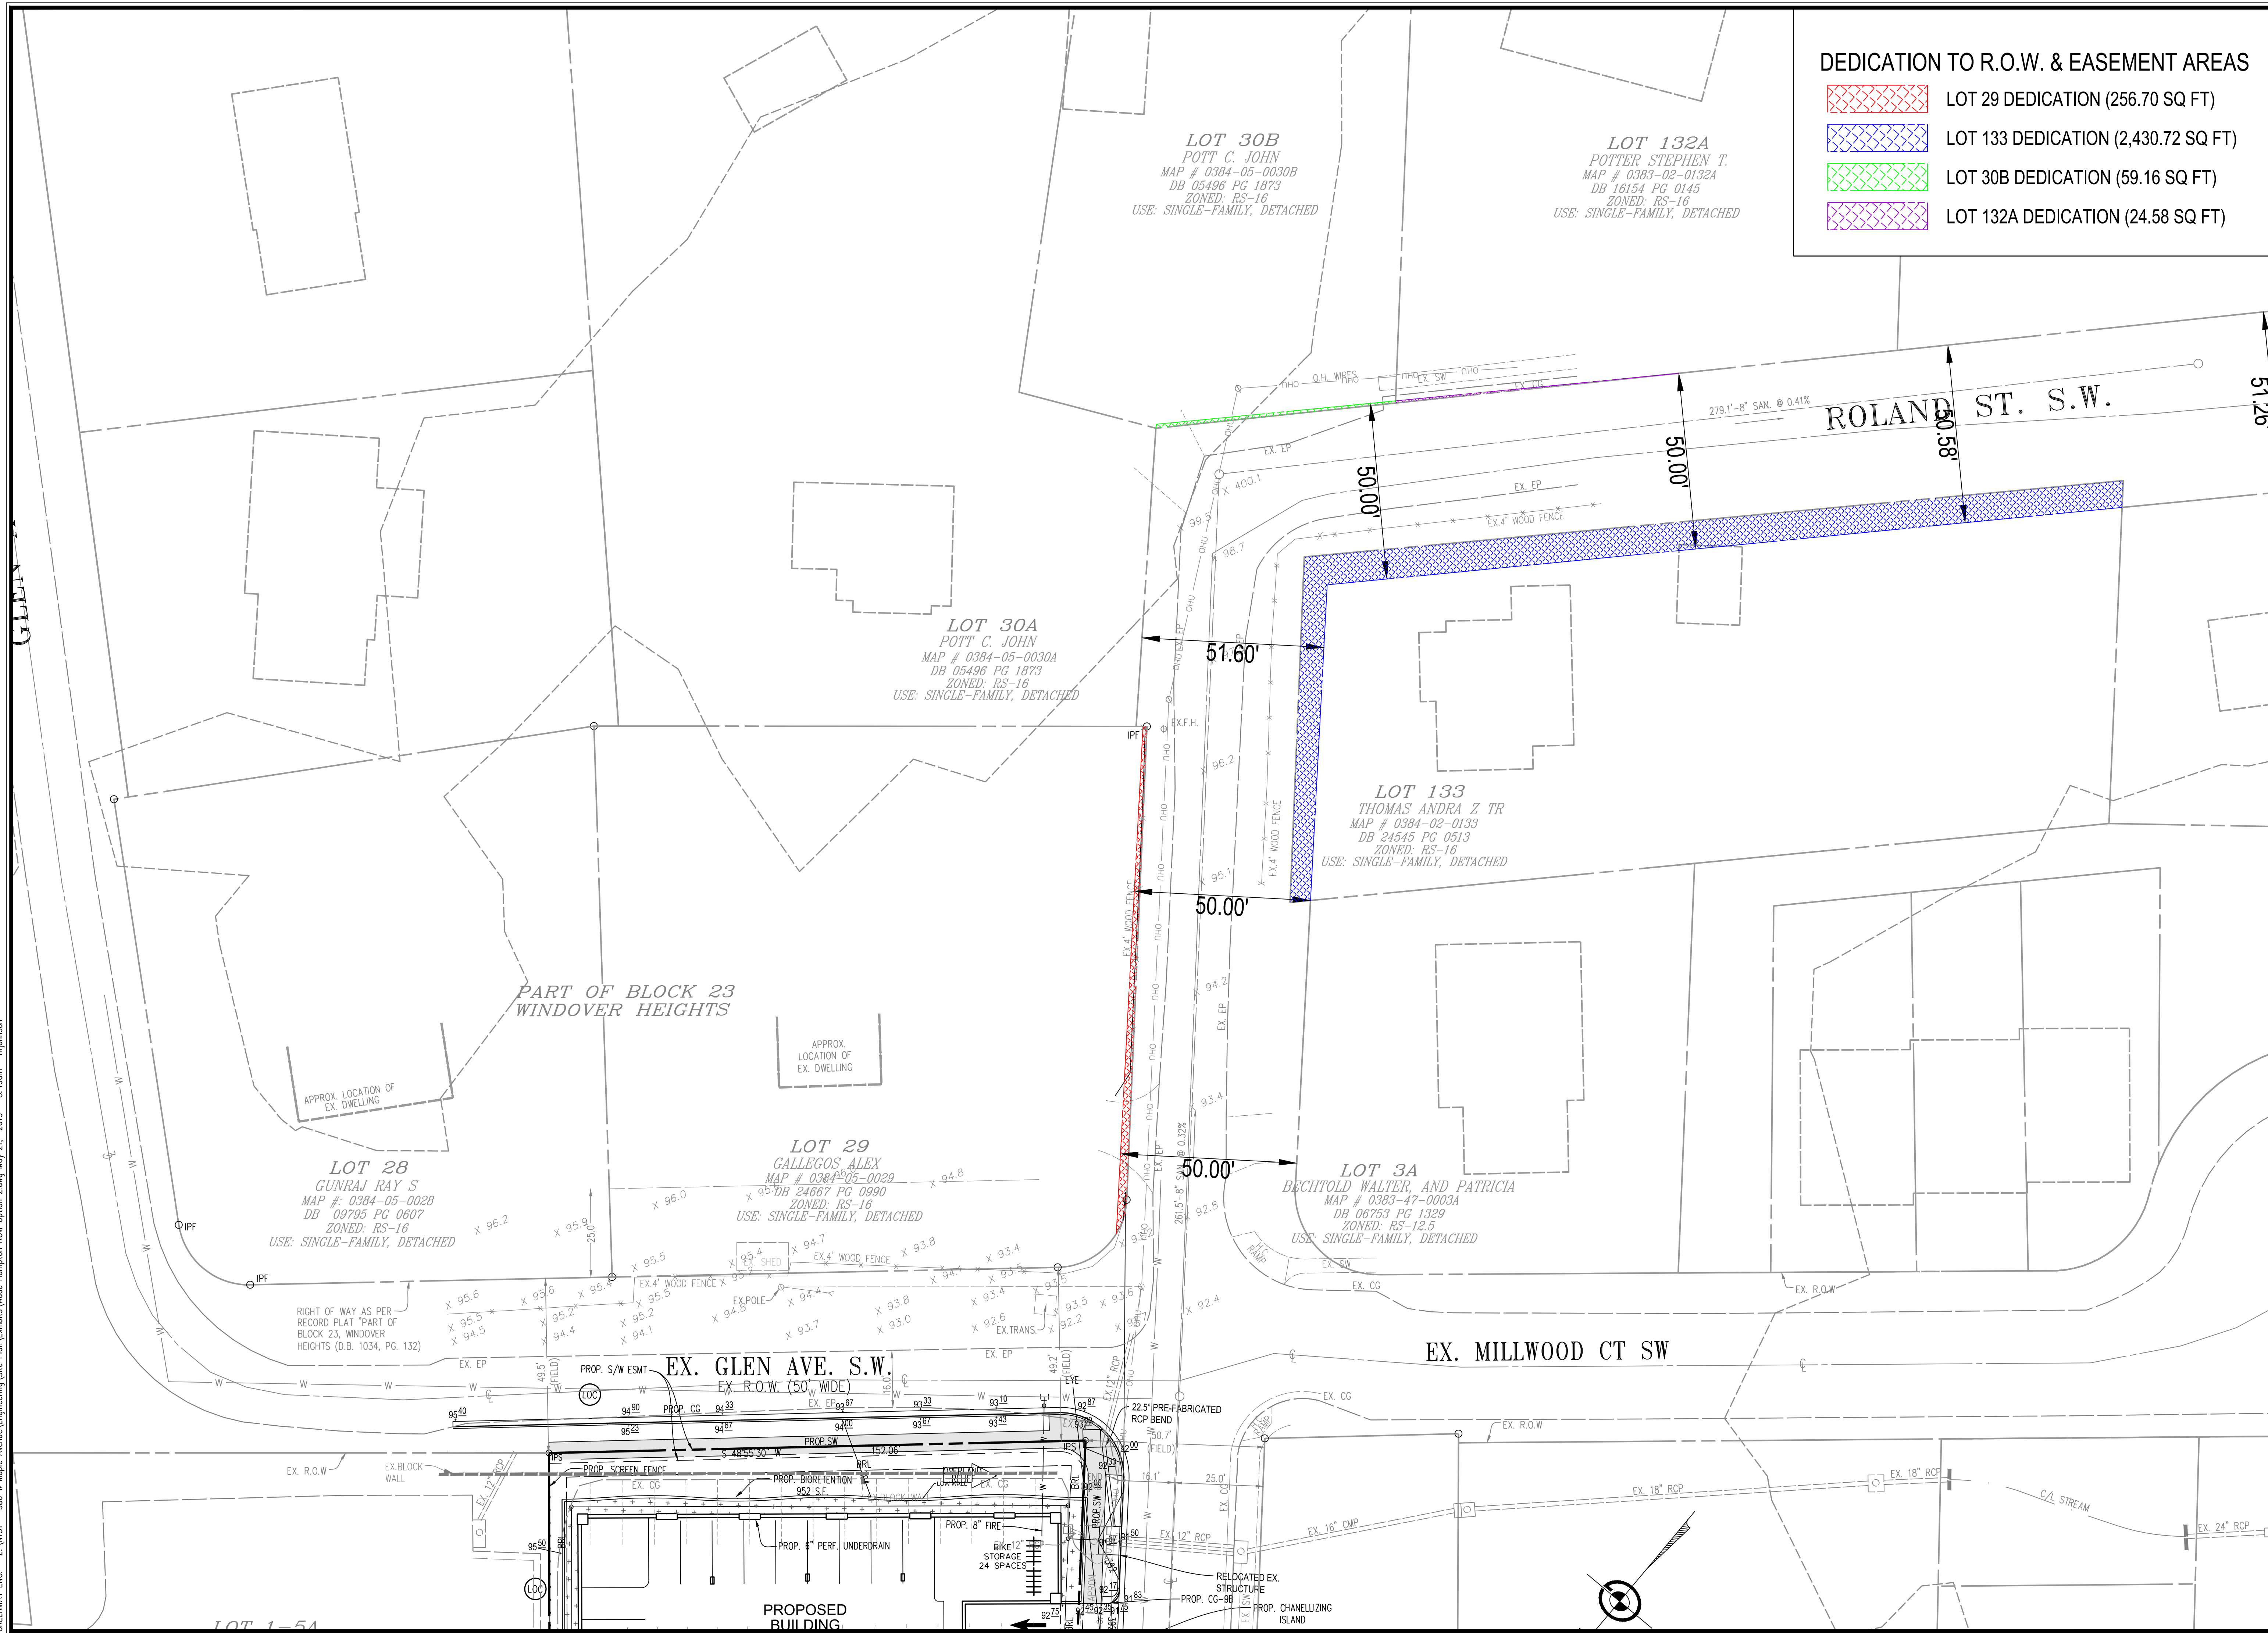

DEDICATION TO R.O.W. & EASEMENT AREAS

- LOT 29 DEDICATION (256.70 SQ FT)
- LOT 133 DEDICATION (2,430.72 SQ FT)
- LOT 30B DEDICATION (59.16 SQ FT)
- LOT 132A DEDICATION (24.58 SQ FT)

20 Pidgeon Hill Drive, Suite #208
Sterling, VA 22154
Telephone: (703) 328-0788
Fax: (540) 722-9528
www.greenwayeng.com

GREENWAY
ENGINEERING

PROUDLY SERVING VIRGINIA & WEST VIRGINIA
OFFICES IN: STERLING, VA, WINCHESTER, VA & MARTINSBURG, WV

WADE HAMPTON DEDICATION - OPTION 2

380 WEST MAPLE AVE
TOWN OF VIENNA, VIRGINIA

DATE: 2019-05-20
C.I. = 2'
SCALE: 1" = 20'
SHEET
2
OF
2