


GREENWAY ENG. - Z:\N131 - 380 W Maple Avenue Engineering\Site Plan\Exhibits\Waide Hampton ROW Option 1.dwg, May 21, 2019 - 9:35am mjohnson

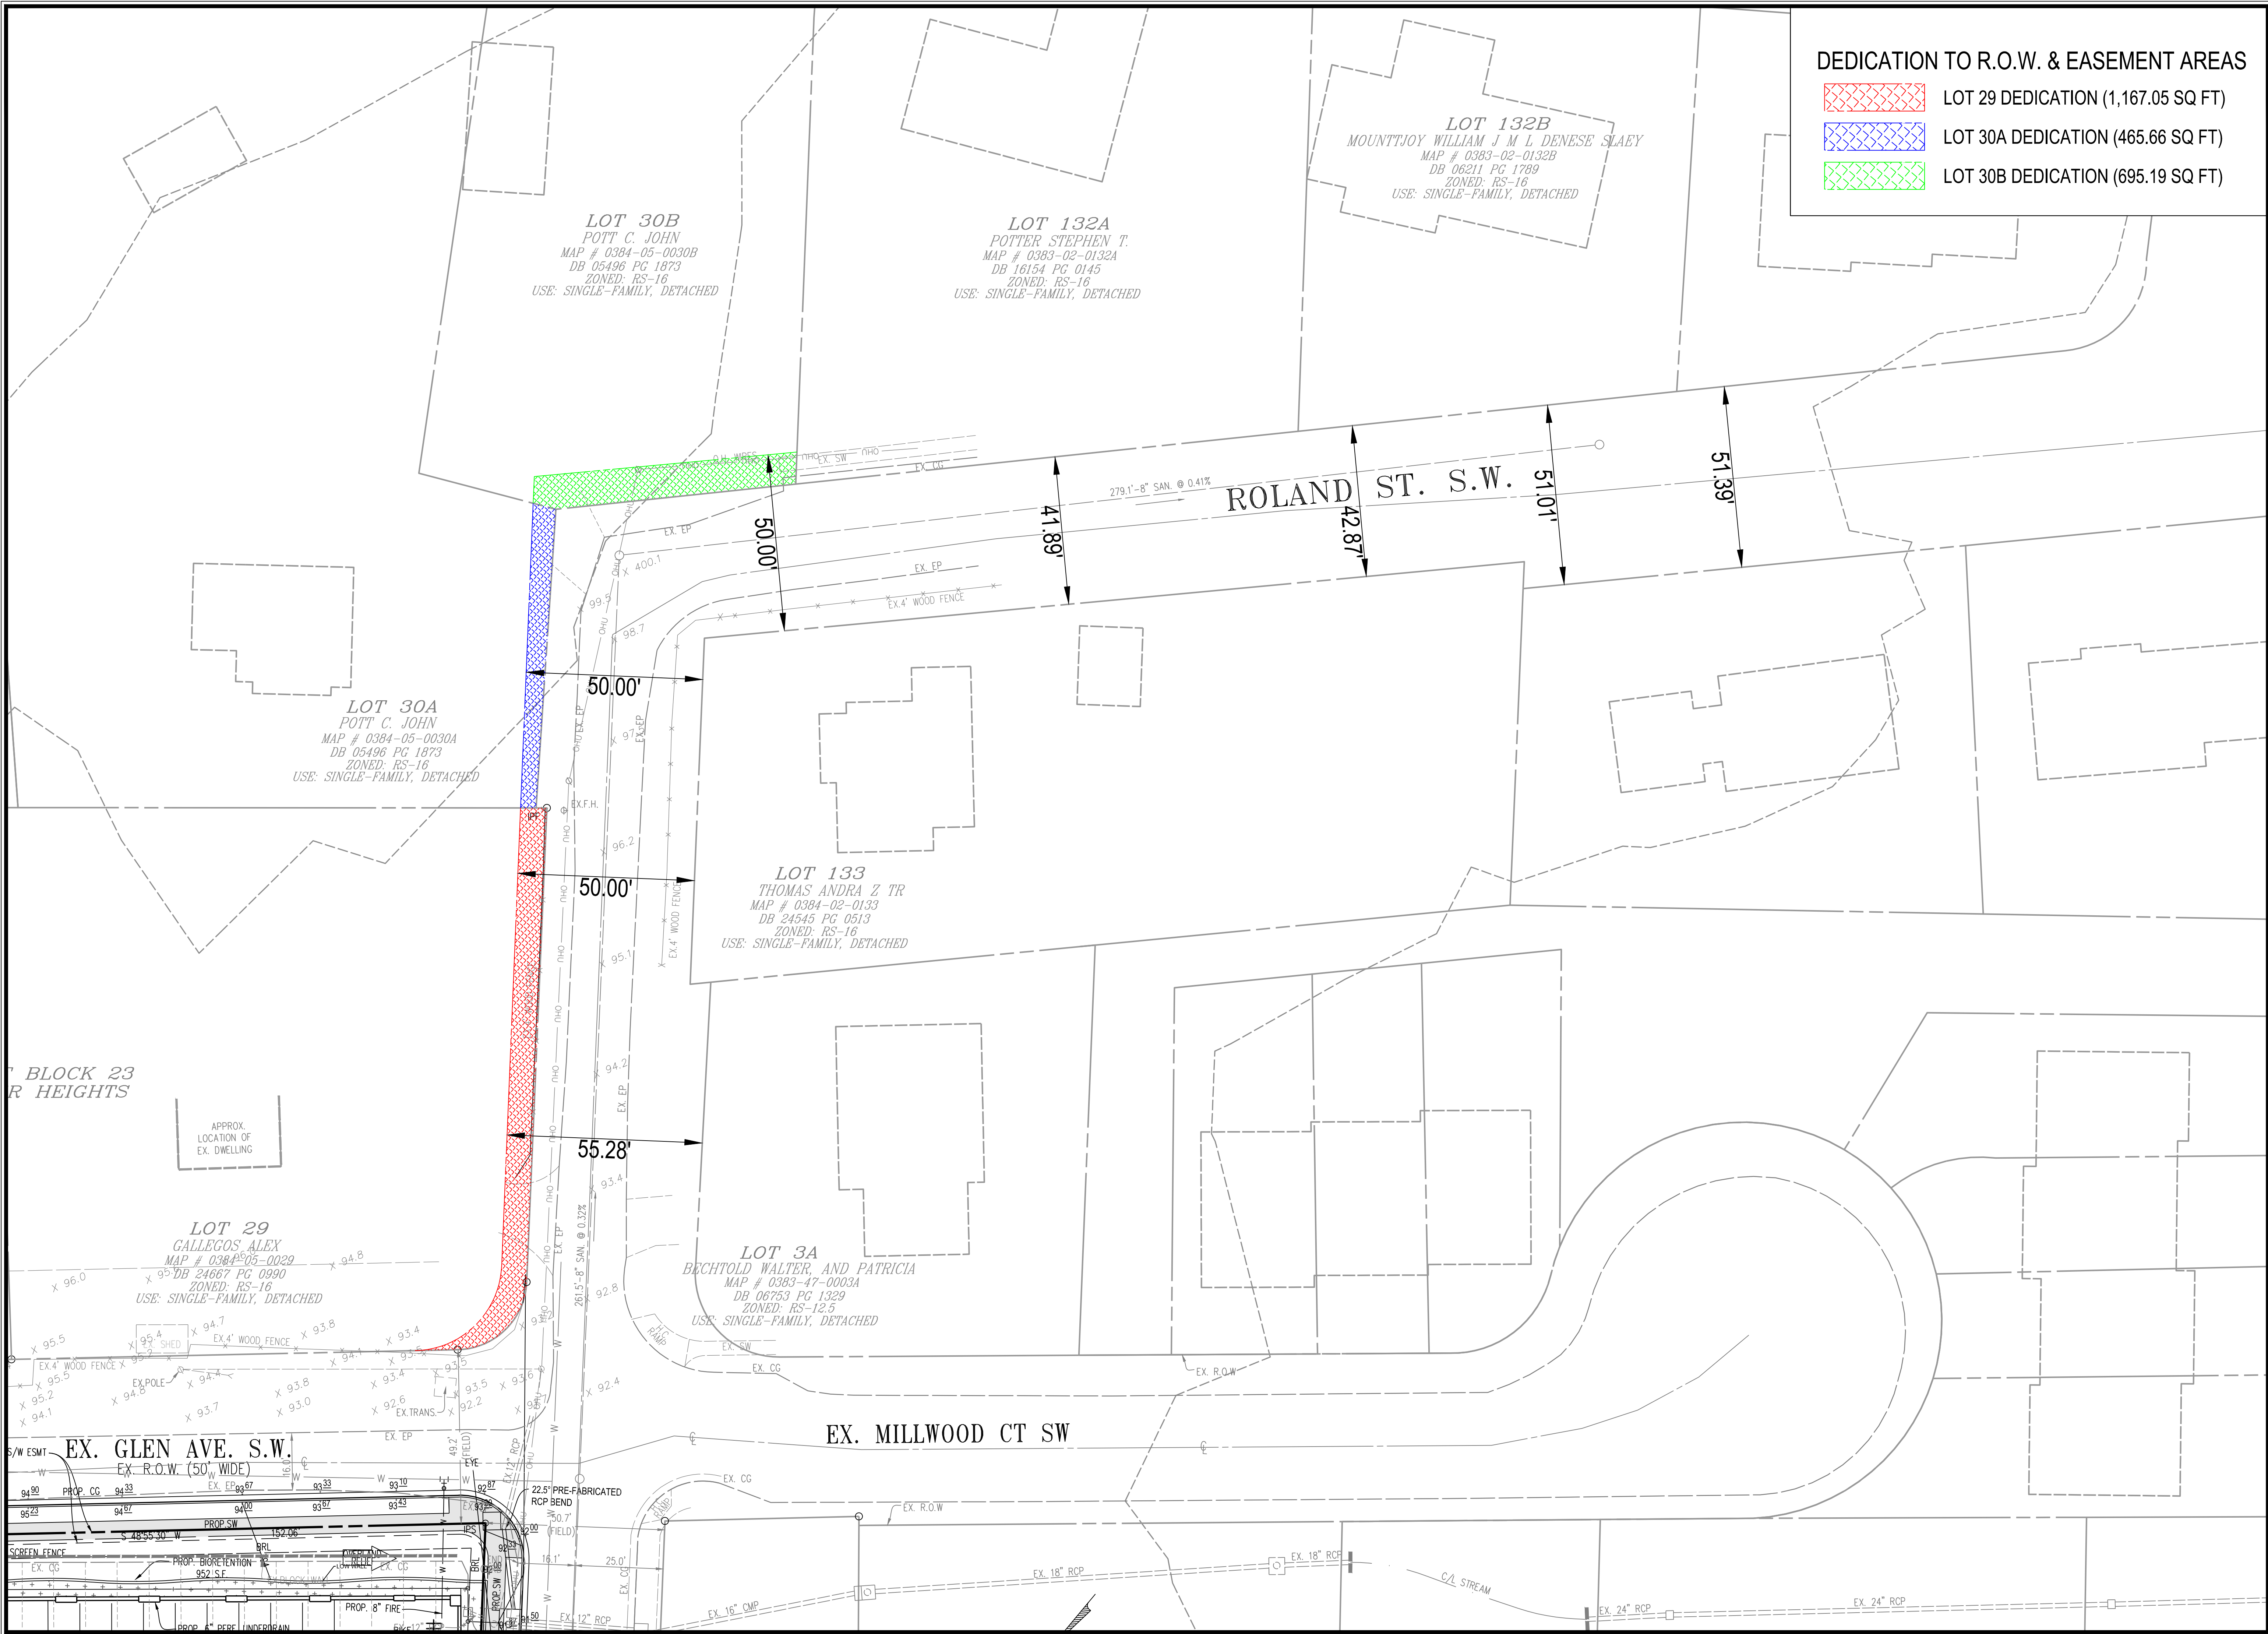

DEDICATION TO R.O.W. & EASEMENT AREAS

LOT 29 DEDICATION (1,167.05 SQ FT)

LOT 30A DEDICATION (465.66 SQ FT)

LOT 30B DEDICATION (695.19 SQ FT)

WAIDE HAMPTON DEDICATION - EXHIBIT A

DATE: 2019-05-20

C.I. = 2'

SCALE: 1" = 20'

SHEET 1 OF 2



380 WEST MAPLE AVE

TOWN OF VIENNA, VIRGINIA