

Map of the study area showing the proposed site location. The map is centered on a green circular area representing the study area. A black arrow points to a specific location within the study area, labeled 'SITE'. The map shows a network of streets including Knoll St NW, Nupter St NW, Maple Ave NW, Pleasant St NW, Courthouse Rd NW, Courthouse Rd SW, Pleasant St SW, Maple Ave SW, Nupter St SW, and Courthouse Rd SW. A north arrow is located in the top right corner, pointing towards the top of the page. A scale bar is located in the bottom left corner, showing distances from 0 to 7,500 feet.

1. THE SUBJECT SITE IS LOCATED IN THE TOWN OF VIENNA WITH TAX MAP NO. 03-3-02-0147, AND IS ZONED C-1/RS-16.
2. NO ENVIRONMENTAL OR HISTORICAL FEATURES EXIST ON SITE.
3. THERE IS NO BUFFER REQUIREMENT FOR THE SUBJECT SITE.
4. EXISTING LANDSCAPING AND TREE AREAS DOES NOT APPLY TO THE SUBJECT SITE.
5. NO EXTERIOR POLE MOUNTED LIGHTS ARE PROPOSED WITH THIS PLAN.
6. STREET TREES ALONG WADE HAMPTON DRIVE SUBJECT TO CHANGES WITH SIGHT DISTANCE REQUIREMENTS.
7. GENERAL STANDARDS FOR ON-SITE EXTERIOR LIGHTING;
 - 7.1. HOURS OF ILLUMINATION: INSTITUTIONAL USES, COMMERCIAL USES, AND MIXED USES THAT ARE ADJACENT TO EXISTING SINGLE-FAMILY RESIDENTIAL DEVELOPMENT SHALL EXTINGUISH ALL EXTERIOR LIGHTING-EXCEPT LIGHTING NECESSARY FOR SECURITY OR EMERGENCY PURPOSES WITHIN ONE HOUR OF CLOSING. FOR THE PURPOSE OF THIS SUBSECTION, LIGHTING "NECESSARY FOR SECURITY OR EMERGENCY PURPOSES" SHALL BE CONSTRUED TO MEAN THE MINIMUM AMOUNT OF EXTERIOR LIGHTING NECESSARY TO ILLUMINATE POSSIBLE POINTS OF ENTRY OR EXIT INTO A STRUCTURE, TO ILLUMINATE EXTERIOR WALKWAYS, OR TO ILLUMINATE OUTDOOR STORAGE AREAS.
 - 7.2. SHIELDING: ALL EXTERIOR LUMINAIRES, INCLUDING SECURITY LIGHTING, SHALL BE FULL CUT-OFF FIXTURES AND DIRECTED DOWNWARD. IN NO CASE SHALL LIGHTING BE DIRECTED ABOVE A HORIZONTAL PLANE THROUGH THE LIGHTING FIXTURE.
 - 7.3. MAXIMUM MOUNTING HEIGHT: EXCEPT FOR ATHLETIC FIELDS OR PERFORMANCE AREAS, THE HEIGHT OF OUTDOOR LIGHTING, WHETHER MOUNTED ON POLES, WALLS OR BY OTHER MEANS, SHALL BE NO GREATER THAN 25 FEET ABOVE GRADE.
 - 7.4. MAXIMUM ILLUMINATION VALUE: ALL OUTDOOR LIGHTING AND INDOOR LIGHTING VISIBLE FROM OUTSIDE SHALL BE DESIGNED AND LOCATED SO THAT THE MAXIMUM ILLUMINATION MEASURED IN FOOT-CANDLES AT GROUND LEVEL AT A LOT LINE SHALL NOT EXCEED THE STANDARDS IN TABLE 18-95.15.A.
 - 7.5. MAXIMUM ILLUMINATION: IN NO INSTANCE SHALL ILLUMINATION LEVELS WITHIN A SITE EXCEED 30 FOOT-CANDLES.
8. THE DEVELOPER IS CURRENTLY IN COORDINATION WITH THE DRY UTILITY PROVIDERS TO DETERMINE FEASIBILITY OF UNDERGROUNDING THE OVERHEAD UTILITIES ON MAPLE AVENUE.

	MAC Zone Regulations	Proposed
Zoning	C-1/RS-16	C-1/RS-16
Lot Area	N/A	36,842 SF/0.84 A.C.
Lot Width	N/A	143.08 ft.
Gross Floor Area	N/A	133,302 sq. ft.
Net Floor Area	N/A	74,329 sq. ft.
Min. Yard; Front (on Maple Ave.) ¹	20 ft.	20.03 ft.
Max. Yard; Front (on Maple Ave.) ¹	64 ft.	22.11 ft.
Min. Yard; Front (on Side Streets - Wade Hampton Dr.) ¹	11 ft.	15.00 ft.
Max. Yard; Front (on Side Streets - Wade Hampton Dr.) ¹	64 ft.	17.37 ft.
Min. Yard; Front (on Side Streets - Glen Ave.) ¹	11 ft.	25.51 ft.
Max. Yard; Front (on Side Streets - Glen Ave.) ¹	64 ft.	28.30 ft.
Min. Yard; Rear ²	8 ft	8 ft.
Max. Impervious Area	80%	89.12%
Min. Pervious Area	20%	10.88%
Max. Building Height	54 ft.	48'
Min. Building Frontage ³	25%	96%
Parking Spaces (Retail)	38	42
Parking Spaces (Residential)	74	83
Max Offstreet Parking ⁶	95	125
Total Parking Spaces	118	125
Min. Open Space	20%	24.34%

Unit Type	# Units	# Bedrooms	Area
Unit A	3	2	1,400 SF
Unit B	1	2	1,412 SF
Unit C	1	2	1,475 SF
Unit D	3	2	1,482 SF
Unit E	3	2	1,518 SF
Unit F	3	2	1,546 SF
Unit G	3	2	1,561 SF
Unit H	3	2	1,563 SF
Unit I	3	2	1,571 SF
Unit J	2	2	1,595 SF
Unit K	3	2	1,639 SF
Unit L	1	2	1,695 SF
Unit M	1	2	862 SF
SUBTOTAL 2 BR UNIT:	30		
Unit N	2	3	1,475 SF
Unit O	3	3	1,506 SF
Unit P	1	3	1,632 SF
Unit Q	1	3	566 SF
SUBTOTAL 3 BR UNIT:	7		
TOTAL ALL UNITS	37		
RETAIL SPACE			7,500 SF

VICINITY MAP

SCALE: 1" = 500'

SHEET INDEX	
SHEET #	SHEET TITLE
01	COVER
02	EXISTING CONDITIONS
03	CONCEPT PLAN
04	CONTEXT PLAN
05	SWM - PRE DEVELOPMENT DRAINAGE DIVIDES
06	SWM - POST DEVELOPMENT DRAINAGE DIVIDES
07	BEST MANAGEMENT PRACTICES - COMPUTATIONS
08	BEST MANAGEMENT PRACTICES - POST-DEVELOPMENT
09	OPEN SPACE EXHIBIT
10	AUTOTURN EXHIBIT
11	PRELIMINARY LANDSCAPE PLAN
12	LIGHTING EXHIBIT
13	ZONING EXHIBIT

TYPE OF USE ABUTTING PROPOSED DEVELOPMENT	MAXIMUM ILLUMINATION LEVEL AT LOT LINE (FOOTCANDLES)
RESIDENTIAL USE OR VACANT LAND ZONED FOR RESIDENTIAL DEVELOPMENT	0.50
INSTITUTIONAL USE	1.00
MIXED USE	2.00
PARKING LOT	2.50

PARKING REQUIRED


2 SPACES/RESIDENTIAL UNIT	37 UNITS X 2 SPACES = 74 SPACES REQUIRED
1 SPACE/200 SQ FT RETAIL	7,500 SQ FT RETAIL / 200 = 38 SPACES REQUIRED

BICYCLE PARKING REQUIRED	
RESIDENT BIKE STORAGE	
SHORT TERM STORAGE - 1 SPACE PER 10 UNITS	37 UNITS / 10 = 4 SPACES
LONG TERM STORAGE - 1 SPACE PER 10 UNITS	37 UNITS / 10 = 4 SPACES
RETAIL BIKE STORAGE	
1 SPACE / 5,000 SQ FT	7,500 SQ FT / 5,000 = 2 SPACES
1 SPACES / 25,000 SQ FT FOR EMPLOYEES	7,500 SQ FT / 25,000 = 1 SPACE

COVER

380 W MAPLE AVENUE
MAC ZONING PLAN

HUNTER MILL TOWN OF VIENNA TRANSPORT
TOWN OF VIENNA, VIRGINIA

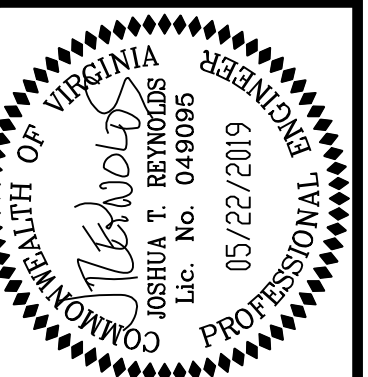[illegible]

FILE No.
N131

SHEET
01
OF
13




GREENWAY
ENGINEERING
PROUDLY SERVING

OFFICES IN: STERLING, VA, WINCHESTER, VA, & MARTINSBURG, WV


GREENWAY ENG. - Z:\N131 - 380 W Maple Avenue\Engineering\Site Plan\N131-01-COVER.dwg May 23, 2019 - 1:34pm mhoffman

TREE TABULATION	
DL= DENOTES APPROX. DRIP LINE RADIUS	
NO.	DESCRIPTION
1200	16" LOCUST 16' DL
1201	12" LOCUST 12' DL
1202	18" LOCUST 16' DL
1203	12" LOCUST 12' DL
1204	8" LOCUST 10' DL
1205	18" TREE 14' DL
1206	8" LOCUST 10' DL
1207	6" LOCUST DEAD
1208	6" LOCUST DEAD
1209	6" LOCUST 8' DL
1210	6" LOCUST 8' DL
1211	8" LOCUST 8' DL
1212	8 LOCUST DEAD
1213	16 LOC 16DL
1214	16 LOC 16DL
1215	10" LOCUST 8' DL
1216	10" TREE 10' DL
1217	12" CHERRY 16' DL
1218	10" LOCUST 10' DL
1219	8 LOCUST 10' DL
1220	8" LOCUST 8' DL
1221	8" LOCUST 8' DL
1222	8" LOCUST 8' DL
1223	8" LOCUST 8' DL
1224	8" LOCUST 8' DL
1225	12" LOCUST 14' DL
1226	10" LOCUST 12' DL

NOTE: THERE ARE NO EXISTING UTILITY EASEMENTS ON-SITE

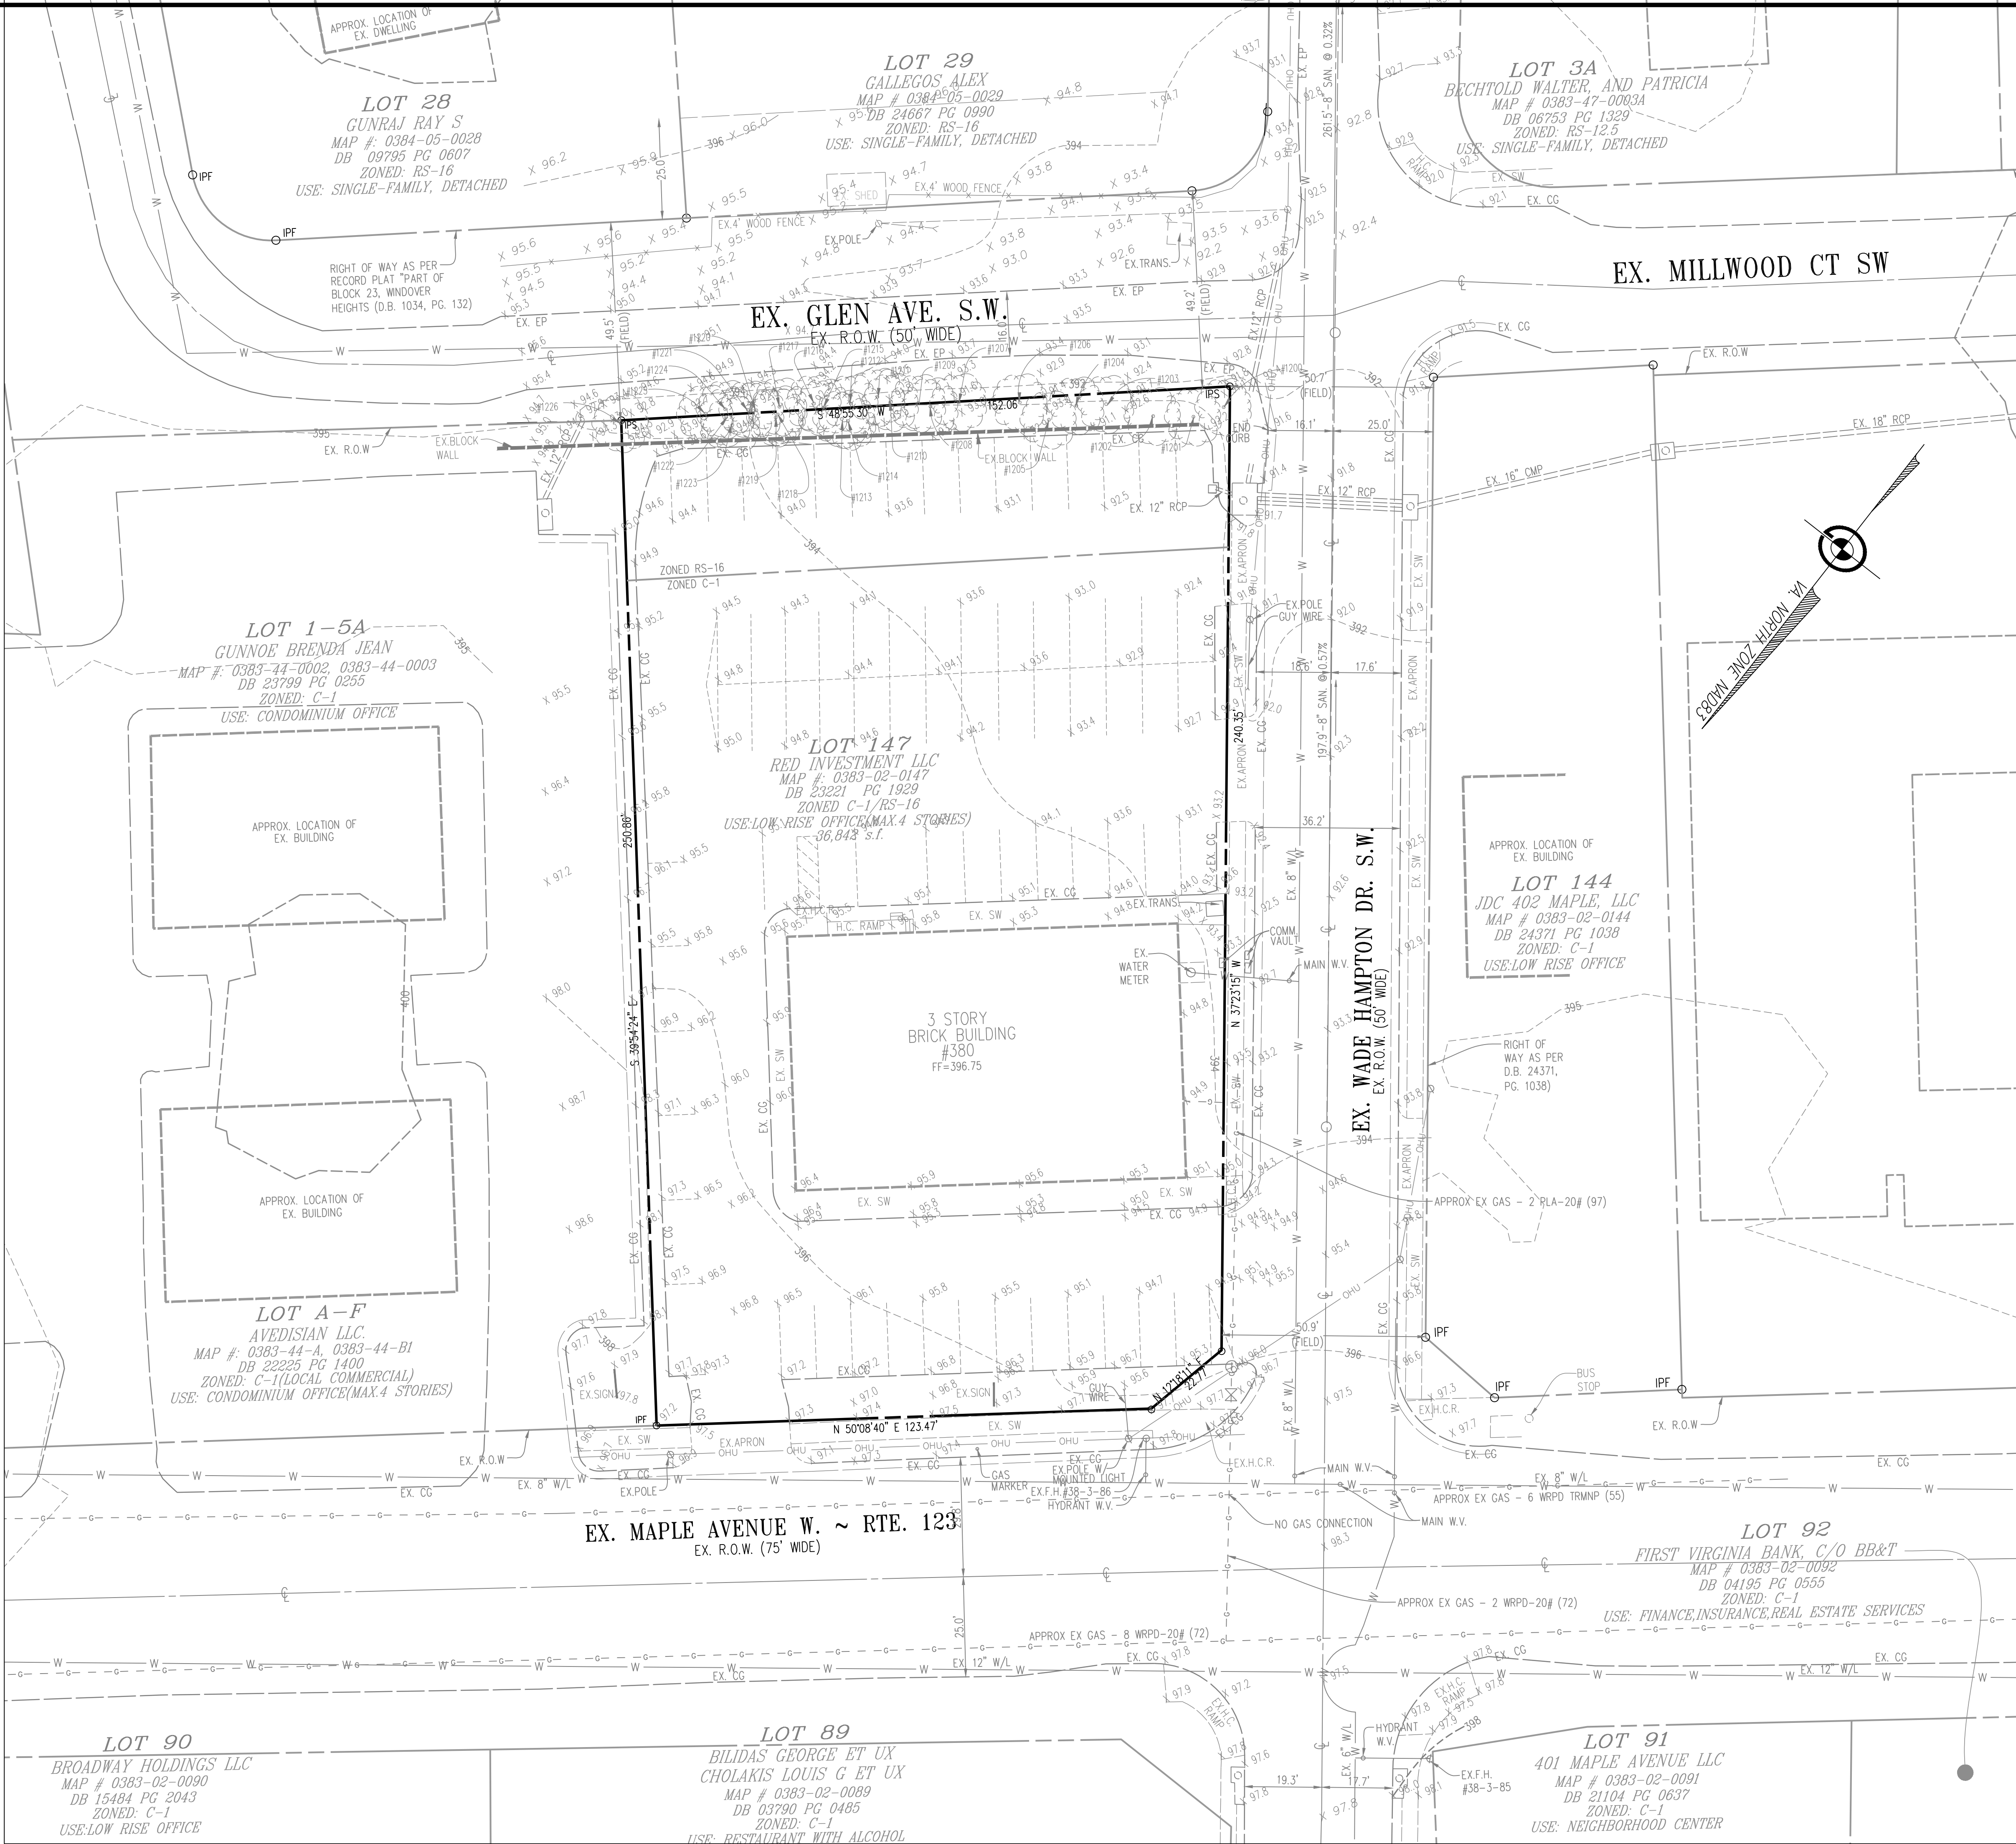

20 Elyson Hill Drive, Suite #208
Springfield, VA 22151
Telephone: (703) 328-0788
Fax: (640) 722-8528
www.greenwayeng.com

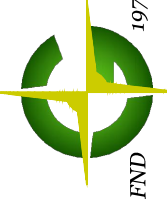
**GREENWAY**
ENGINEERING

PROUDLY SERVING VIRGINIA & WEST VIRGINIA
OFFICES IN: STERLING, VA, WINCHESTER, VA & MARTINSBURG, WV

EXISTING CONDITIONS

380 W MAPLE AVENUE
MAC ZONING PLAN

HUNTER MILL, TOWN OF VIENNA, TRANSPORT
TOWN OF VIENNA, VIRGINIA

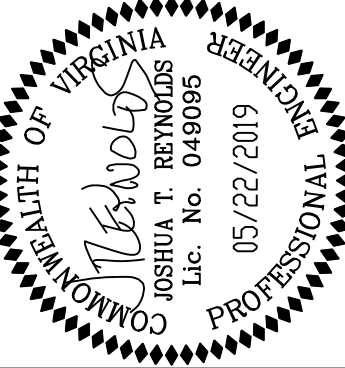

No.	DATE	DESCRIPTION	REVISIONS

PLAN DATE
03/19/2019
05/07/2019
05/22/2019

DATE: FEB 2019

C.I. = 2'


SCALE: 1" = 20'

FILE No.
N131


SHEET
02
OF
13

[illegible][illegible]

GREENWAY ENG. - Z:\N131 - 380 W Maple Avenue\Engineering\Site Plan\N131-07-CONTEXT.dwg May 23, 2019 - 1:35pm mmodman

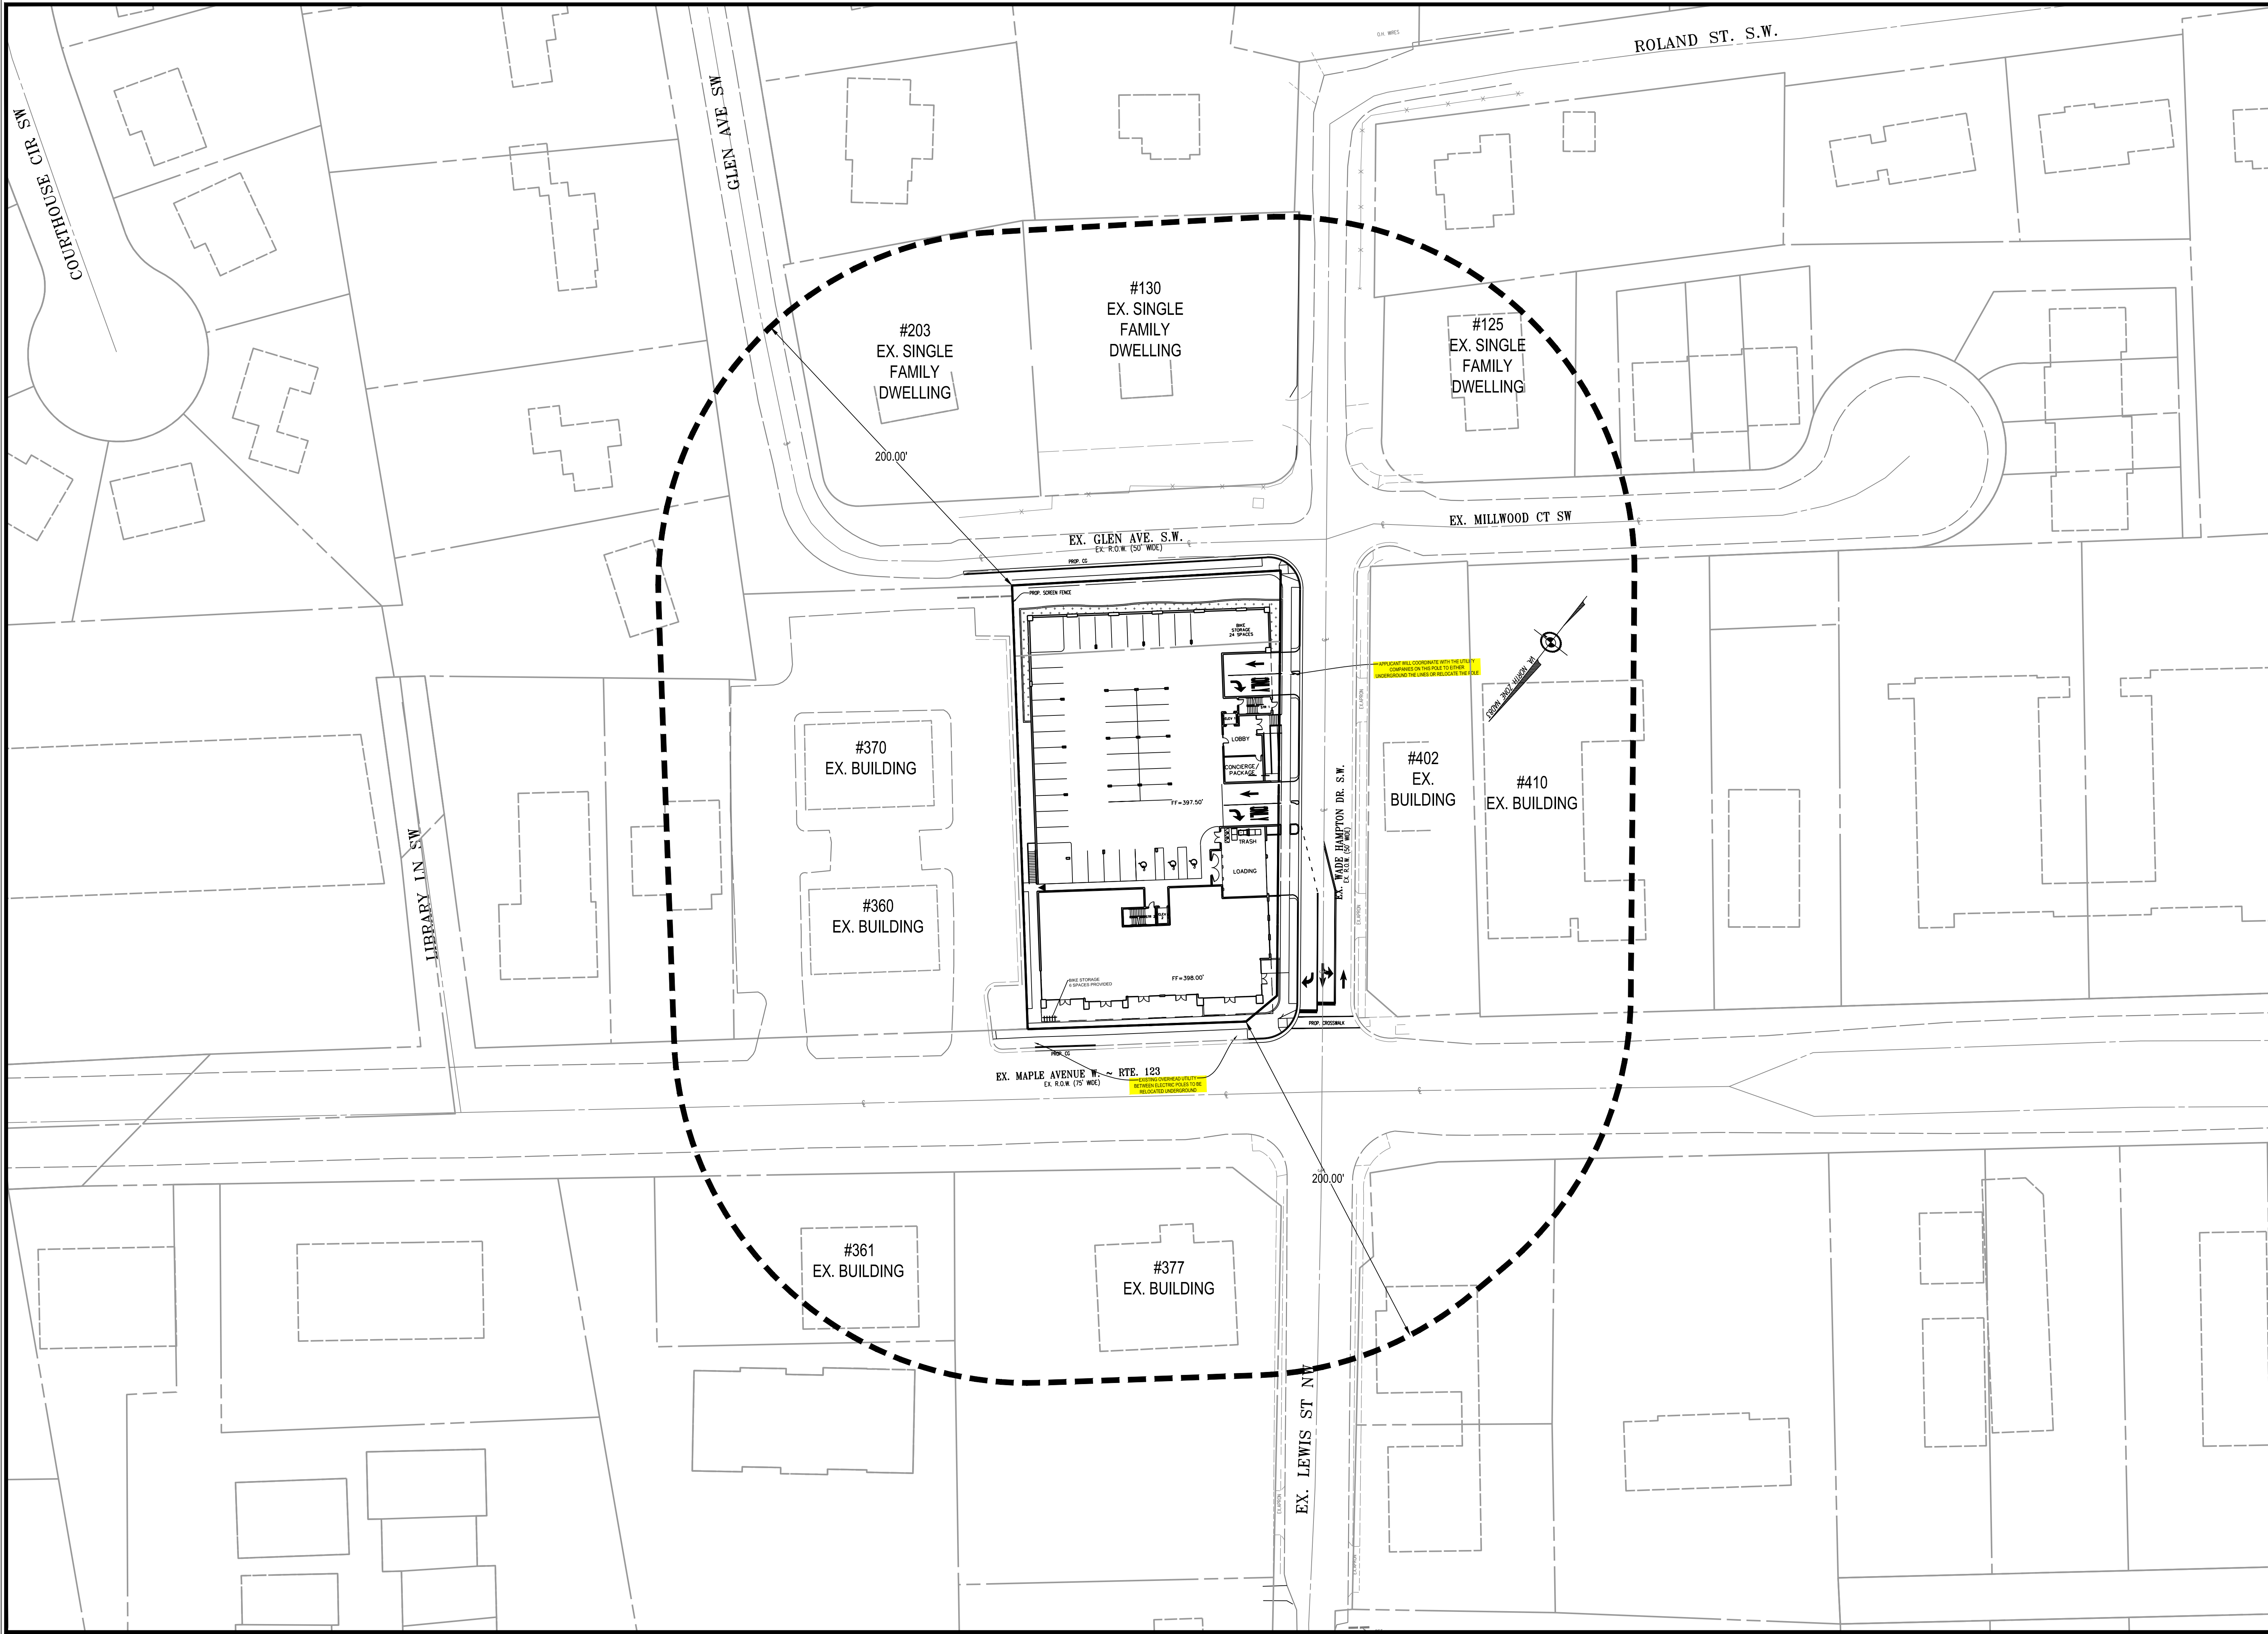

20 Pidgeon Hill Drive, Suite #208
Sterling, VA 22154
Telephone: (703) 328-0788
Fax: (640) 722-8528
www.greenwayeng.com

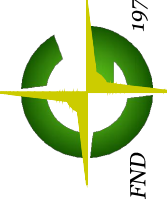
**GREENWAY**
ENGINEERING

PROUDLY SERVING VIRGINIA & WEST VIRGINIA
OFFICES IN: STERLING, VA, WINCHESTER, VA & MARTINSBURG, WV

CONTEXT PLAN

380 W MAPLE AVENUE
MAC ZONING PLAN

HUNTER MILL, TOWN OF VIENNA, TRANSPORT
TOWN OF VIENNA, VIRGINIA

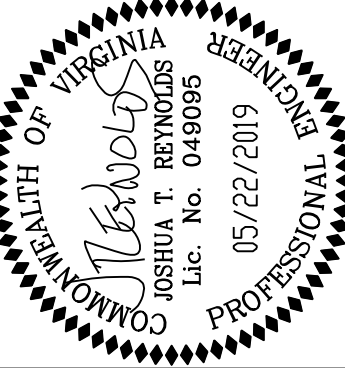

PLAN DATE	DATE	DESCRIPTION
03/19/2019		
05/07/2019		
05/22/2019		


DATE: FEB 2019


C.I. = N/A

SCALE: 1"=40'

FILE No.
N131

SHEET
04
OF
13

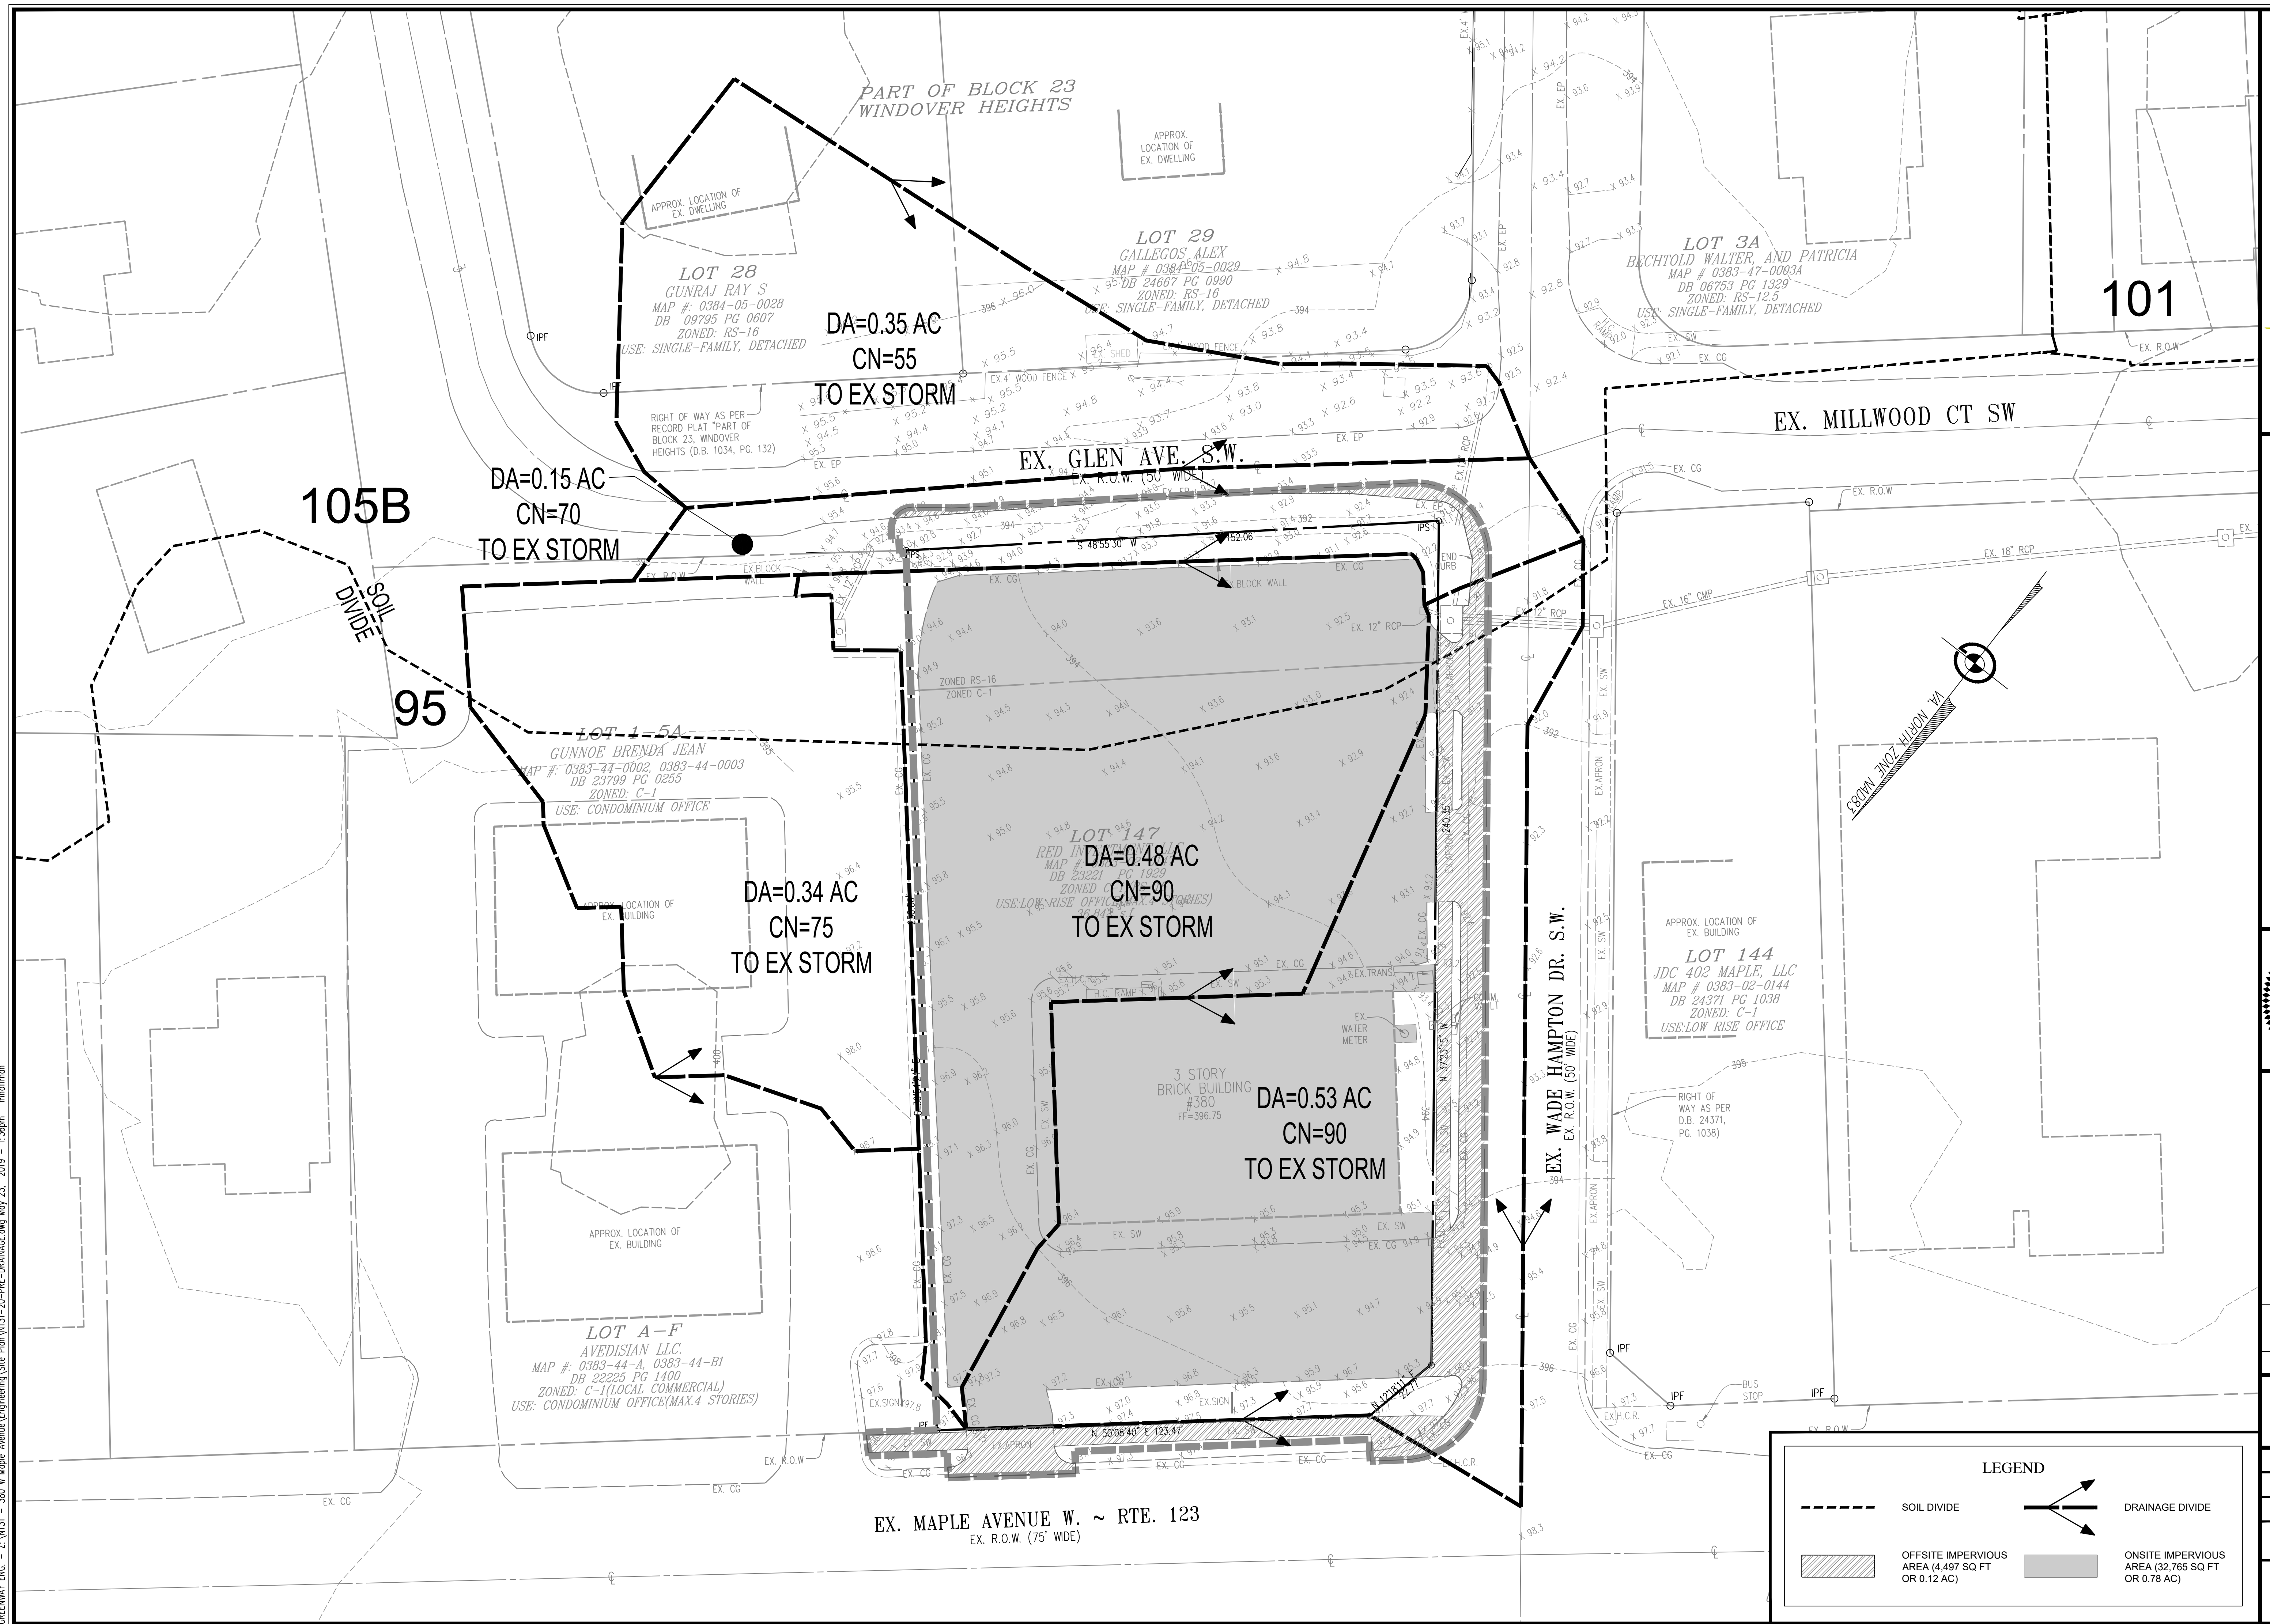

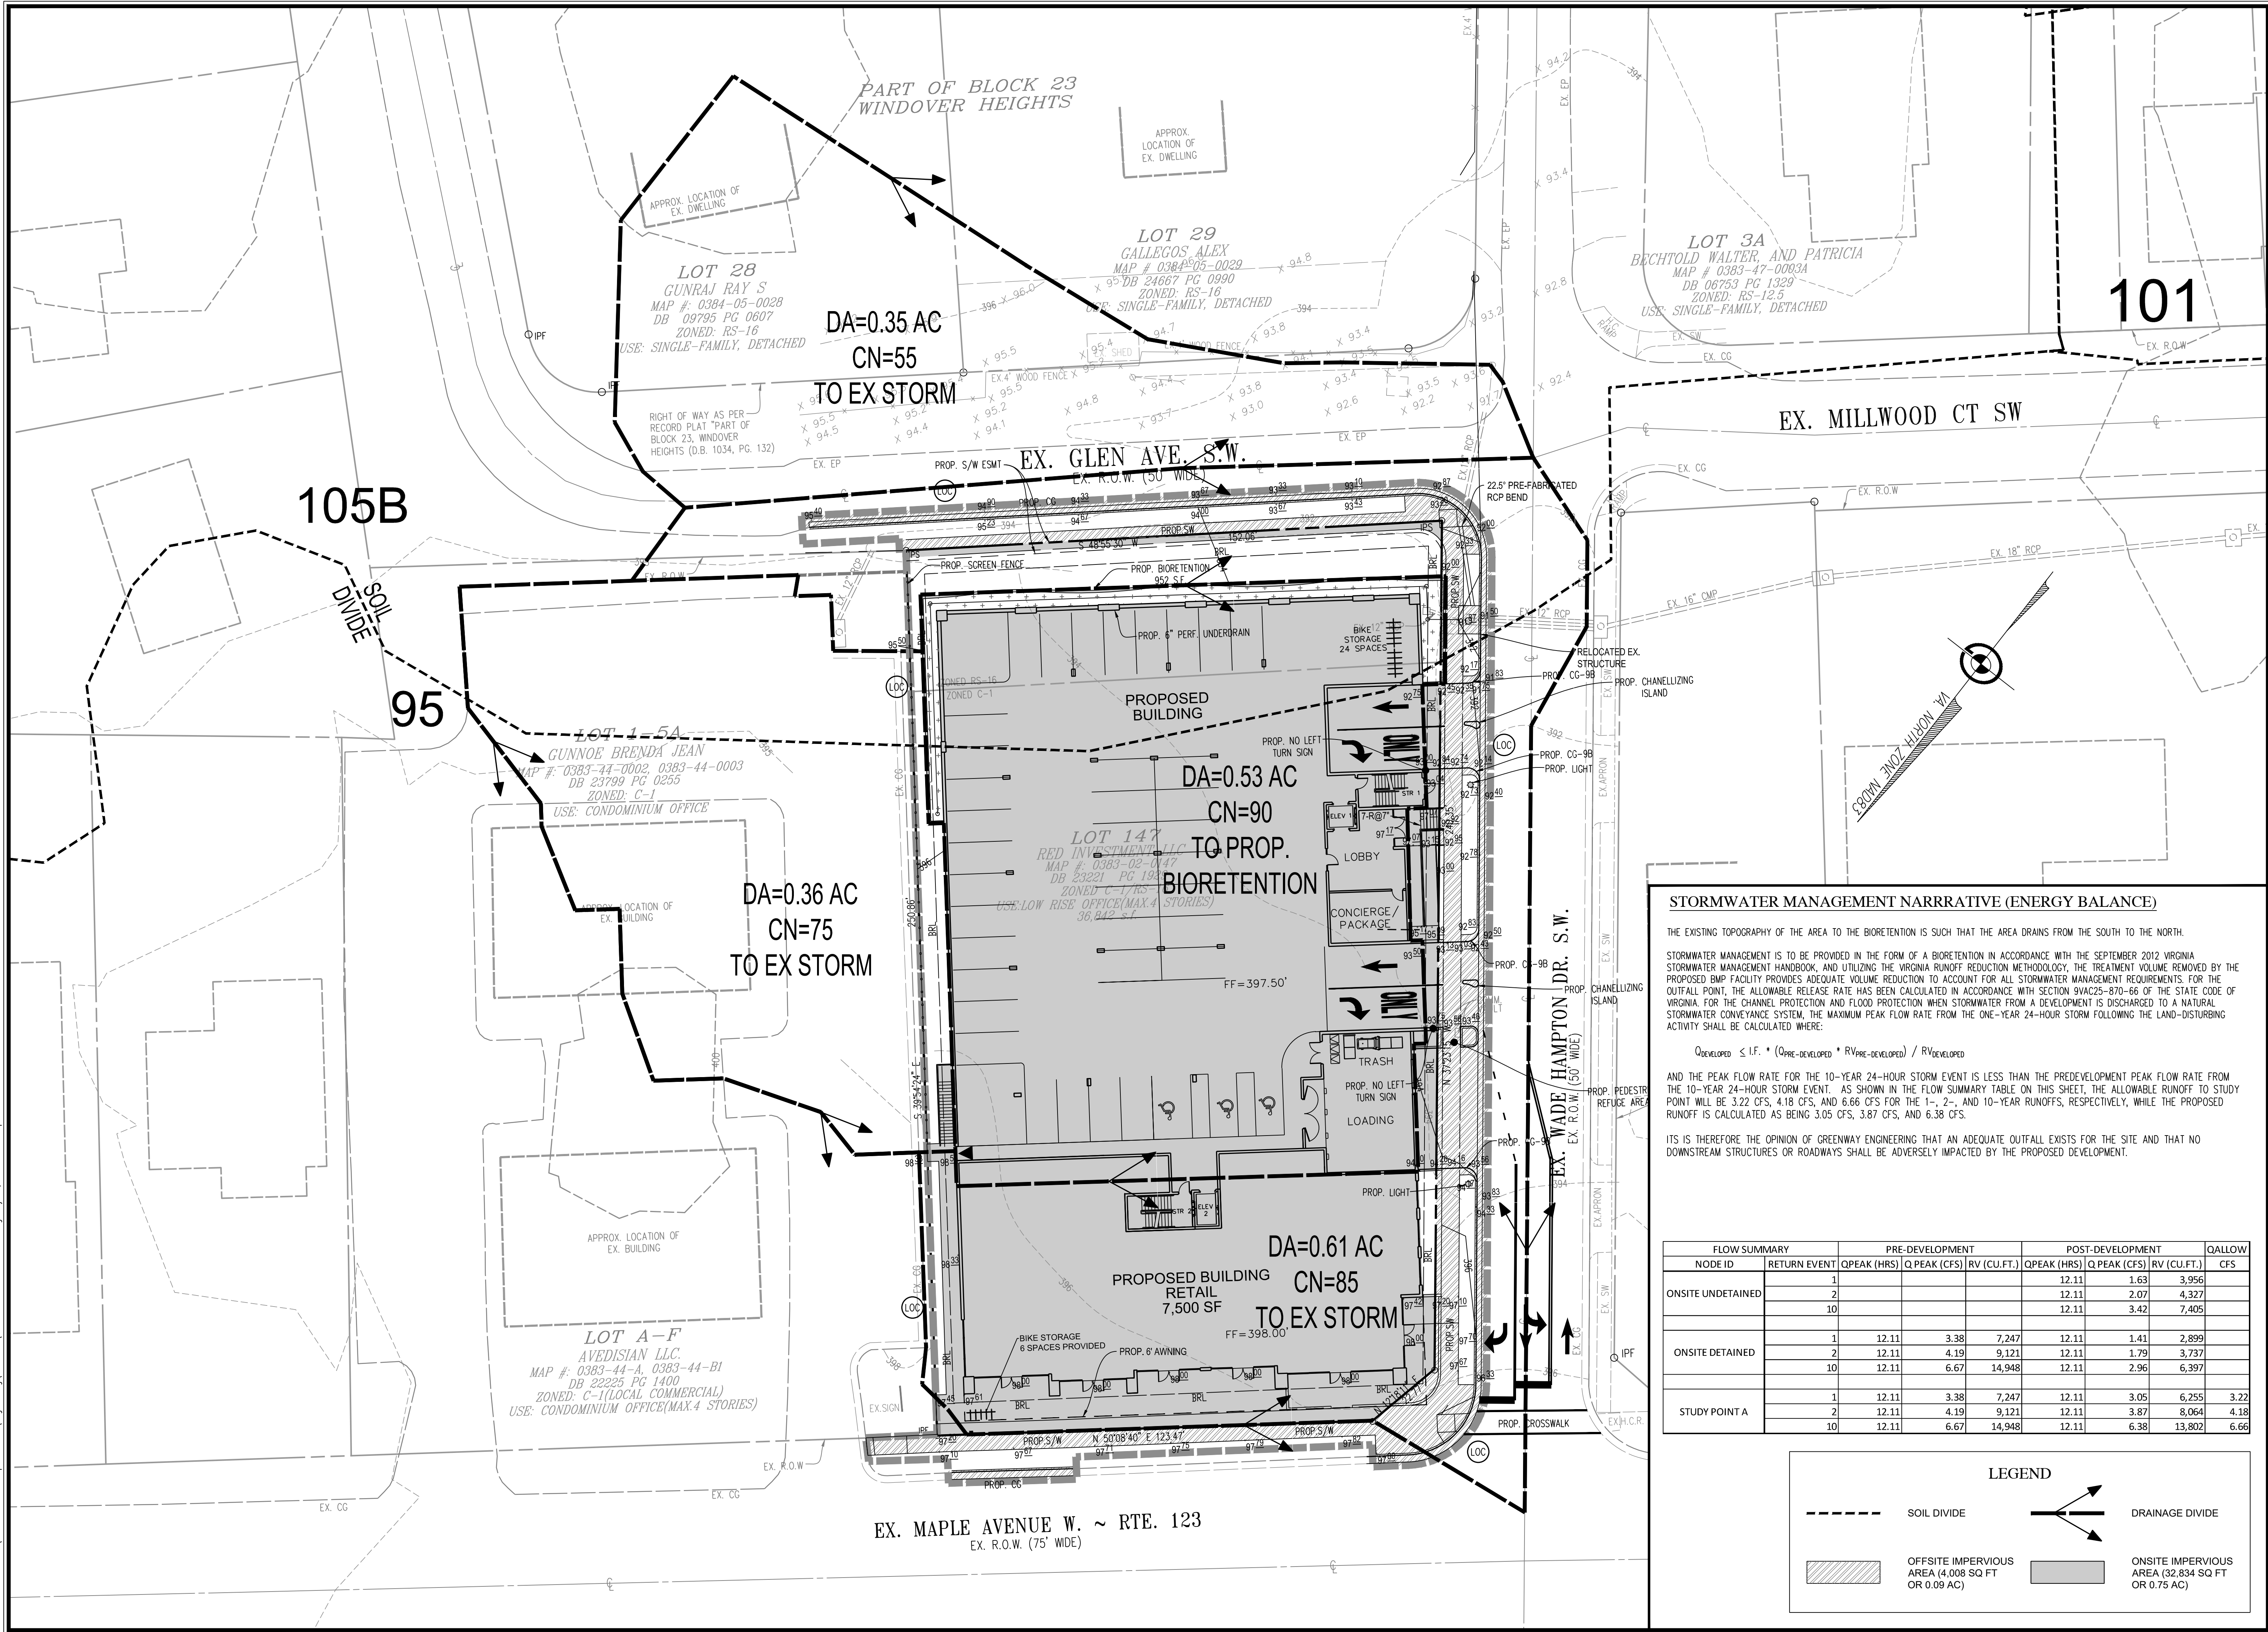

STORMWATER MANAGEMENT NARRATIVE (ENERGY BALANCE)

THE EXISTING TOPOGRAPHY OF THE AREA TO THE BIORETENTION IS SUCH THAT THE AREA DRAINS FROM THE SOUTH TO THE NORTH.

STORMWATER MANAGEMENT IS TO BE PROVIDED IN THE FORM OF A BIORETENTION IN ACCORDANCE WITH THE SEPTEMBER 2012 VIRGINIA STORMWATER MANAGEMENT HANDBOOK, AND UTILIZING THE VIRGINIA RUNOFF REDUCTION METHODOLOGY, THE TREATMENT VOLUME REMOVED BY THE PROPOSED BMP FACILITY PROVIDES ADEQUATE VOLUME REDUCTION TO ACCOUNT FOR ALL STORMWATER MANAGEMENT REQUIREMENTS. FOR THE OUTFALL POINT, THE ALLOWABLE RELEASE RATE HAS BEEN CALCULATED IN ACCORDANCE WITH SECTION 91AC25-870-68 OF THE STATE CODE OF VIRGINIA. FOR THE CHANNEL PROTECTION AND FLOOD PROTECTION WHEN STORMWATER FROM A DEVELOPMENT IS DISCHARGED TO A NATURAL STORMWATER CONVEYANCE SYSTEM, THE MAXIMUM PEAK FLOW RATE FROM THE ONE-YEAR 24-HOUR STORM FOLLOWING THE LAND-DISTURBING ACTIVITY SHALL BE CALCULATED WHERE:

$$Q_{DEVELOPED} \leq I.F. * (Q_{PRE-DEVELOPED} + RV_{PRE-DEVELOPED}) / RV_{DEVELOPED}$$

AND THE PEAK FLOW RATE FOR THE 10-YEAR 24-HOUR STORM EVENT IS LESS THAN THE PREDEVELOPMENT PEAK FLOW RATE FROM THE 10-YEAR 24-HOUR STORM EVENT. AS SHOWN IN THE FLOW SUMMARY TABLE ON THIS SHEET, THE ALLOWABLE RUNOFF TO STUDY POINT WILL BE 3.22 CFS, 4.18 CFS, AND 6.66 CFS FOR THE 1-, 2-, AND 10-YEAR RUNOFFS, RESPECTIVELY, WHILE THE PROPOSED RUNOFF IS CALCULATED AS BEING 3.05 CFS, 3.87 CFS, AND 6.38 CFS.

ITS IS THEREFORE THE OPINION OF GREENWAY ENGINEERING THAT AN ADEQUATE OUTFALL EXISTS FOR THE SITE AND THAT NO DOWNSTREAM STRUCTURES OR ROADWAYS SHALL BE ADVERSELY IMPACTED BY THE PROPOSED DEVELOPMENT.

FLOW SUMMARY		PRE-DEVELOPMENT			POST-DEVELOPMENT			QALLOW
NODE ID	RETURN EVENT	QPEAK (HRS)	Q PEAK (CFS)	RV (CU.FT.)	QPEAK (HRS)	Q PEAK (CFS)	RV (CU.FT.)	CFS
ONSITE UNDETAINED	1				12.11	1.63	3,956	
	2				12.11	2.07	4,327	
	10				12.11	3.42	7,405	
ONSITE DETAINED	1	12.11	3.38	7,247	12.11	1.41	2,899	
	2	12.11	4.19	9,121	12.11	1.79	3,737	
	10	12.11	6.67	14,948	12.11	2.96	6,397	
STUDY POINT A	1	12.11	3.38	7,247	12.11	3.05	6,255	3.22
	2	12.11	4.19	9,121	12.11	3.87	8,064	4.18
	10	12.11	6.67	14,948	12.11	6.38	13,802	6.66

LEGEND

SOIL DIVIDE

OFFSITE IMPERVIOUS AREA (4,008 SQ FT OR 0.09 AC)

ONSITE IMPERVIOUS AREA (32,834 SQ FT OR 0.75 AC)

DRAINAGE DIVIDE

20 Ryden Hill Drive, Suite #208
Springfield, VA 22151
Telephone: (703) 328-0788
Fax: (640) 722-8528
www.greenwayeng.com

GREENWAY
ENGINEERING

PROUDLY SERVING VIRGINIA & WEST VIRGINIA
OFFICES IN: STERLING, VA, WINCHESTER, VA & MARTINSBURG, WV

SWM - POST DEVELOPMENT DRAINAGE DIVIDES

380 W MAPLE AVENUE

MAC ZONING PLAN

HUNTER MILL, TOWN OF VIENNA, TRANSPORT

TOWN OF VIENNA, VIRGINIA

PLAN DATE	DESCRIPTION	REVISIONS
03/19/2019		
05/07/2019		
05/22/2019		

DATE: FEB 2019

C.I. = 2'

SCALE: 1"=20'

FILE No.
N131

SHEET
06
OF
13

Site Summary

Project Title: 380 West Maple
Date: 43537

Total Rainfall (in):	43
Total Disturbed Acreage:	1.01

Site Land Cover Summary

Pre-ReDevelopment Land Cover (acres)

	A soils	B Soils	C Soils	D Soils	Totals	% of Total
Forest/Open (acres)	0.00	0.00	0.00	0.00	0.00	0
Managed Turf (acres)	0.00	0.00	0.08	0.08	0.16	16
Impervious Cover (acres)	0.00	0.00	0.16	0.69	0.85	84
					1.01	100

Post-ReDevelopment Land Cover (acres)

	A soils	B Soils	C Soils	D Soils	Totals	% of Total
Forest/Open (acres)	0.00	0.00	0.00	0.00	0.00	0
Managed Turf (acres)	0.00	0.00	0.09	0.05	0.14	14
Impervious Cover (acres)	0.00	0.00	0.15	0.72	0.87	86
					1.01	100

Site Tv and Land Cover Nutrient Loads

	Final Post-Development (Post-ReDevelopment & New Impervious)	Post- ReDevelopment	Post- Development (New Impervious)	Adjusted Pre- ReDevelopment
Site Rv	0.85	0.85	0.95	0.85
Treatment Volume (ft ³)	3,117	3,048	69	3,048
TP Load (lb/yr)	1.96	1.92	0.04	1.92

Total TP Load Reduction Required (lb/yr)	0.42	0.38	0.04
--	------	------	------

	Final Post-Development Load (Post-ReDevelopment & New Impervious)	Pre- ReDevelopment
TN Load (lb/yr)	14.01	13.79

Drainage Area A

Drainage Area A Land Cover (acres)

	A Soils	B Soils	C Soils	D Soils	Totals	Land Cover Rv
Forest/Open Space (acres)					0.00	0.00
Managed Turf (acres)			0.03		0.03	0.22
Impervious Cover (acres)			0.10	0.40	0.50	0.95
Total					0.53	

Practice	Runoff Reduction Credit (%)	Managed Turf Credit Area (acres)	Impervious Cover Credit Area (acres)	Volume from Upstream Practice (ft³)	Runoff Reduction (ft³)	Remaining Runoff Volume (ft³)	Total BMP Treatment Volume (ft³)	Phosphorus Removal Efficiency (%)	Phosphorus Load from Upstream Practices (lb)	Untreated Phosphorus Load to Practice (lb)	Phosphorus Removed By Practice (lb)	Remaining Phosphorus Load (lb)	Downstream Practice to be Employed
6. Bioretention (RR)													
6.a. Bioretention #1 or Micro-Bioretention #1 or Urban Bioretention (Spec #9)	40	0.03	0.50	0	699	1,049	1,748	25	0.00	1.10	0.60	0.49	

Site Compliance Summary

Maximum % Reduction Required Below Pre-ReDevelopment Load	20%
---	-----


Total Runoff Volume Reduction (ft³)	699
Total TP Load Reduction Achieved (lb/yr)	0.60
Total TN Load Reduction Achieved (lb/yr)	5.02
Remaining Post Development TP Load (lb/yr)	1.36
Remaining TP Load Reduction (lb/yr) Required	0.00

**** TARGET TP REDUCTION EXCEEDED BY 0.19 LB/YEAR ****

[illegible]

PLAN DATE	03/19/2019
	04/02/2019
	05/07/2019
	05/22/2019
	
DATE: FEB 2019	
C.I.= N/A	
SCALE: N/A	
FILE No.	
N131	
SHEET	
07	
OF	
13	



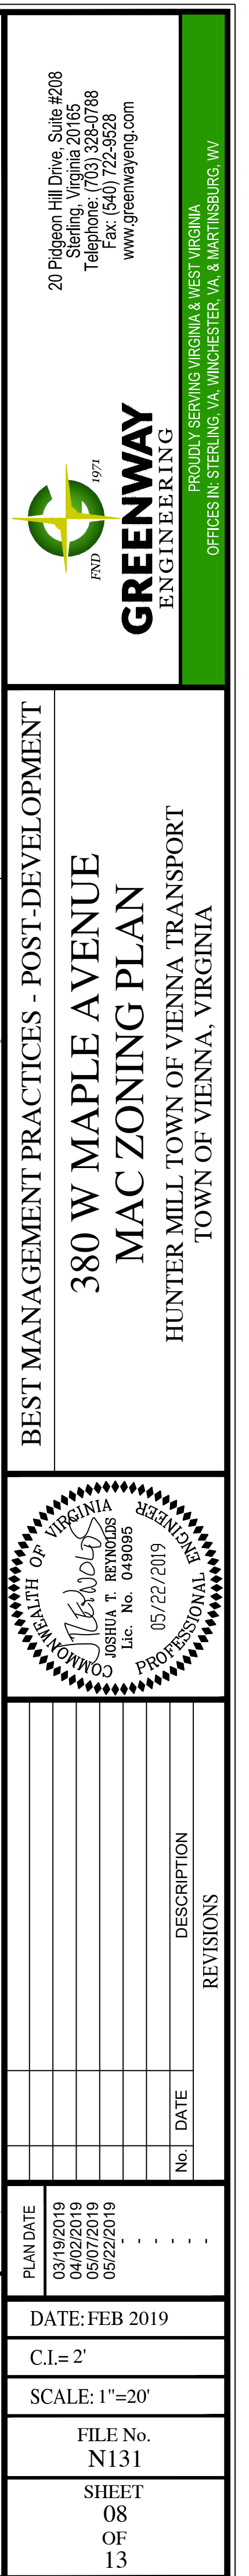


GREENWAY ENG. - Z:\N131 - 380 W Maple Avenue Engineering\Site Plan\N131-90-OPEN SPACE.dwg May 23, 2019 - 1:37pm mhoifman

LEGEND



PROP. OPEN SPACE

PROP. OPEN SPACE = 8,966 SQ FT
/36,842 SQ FT
= 24.34%

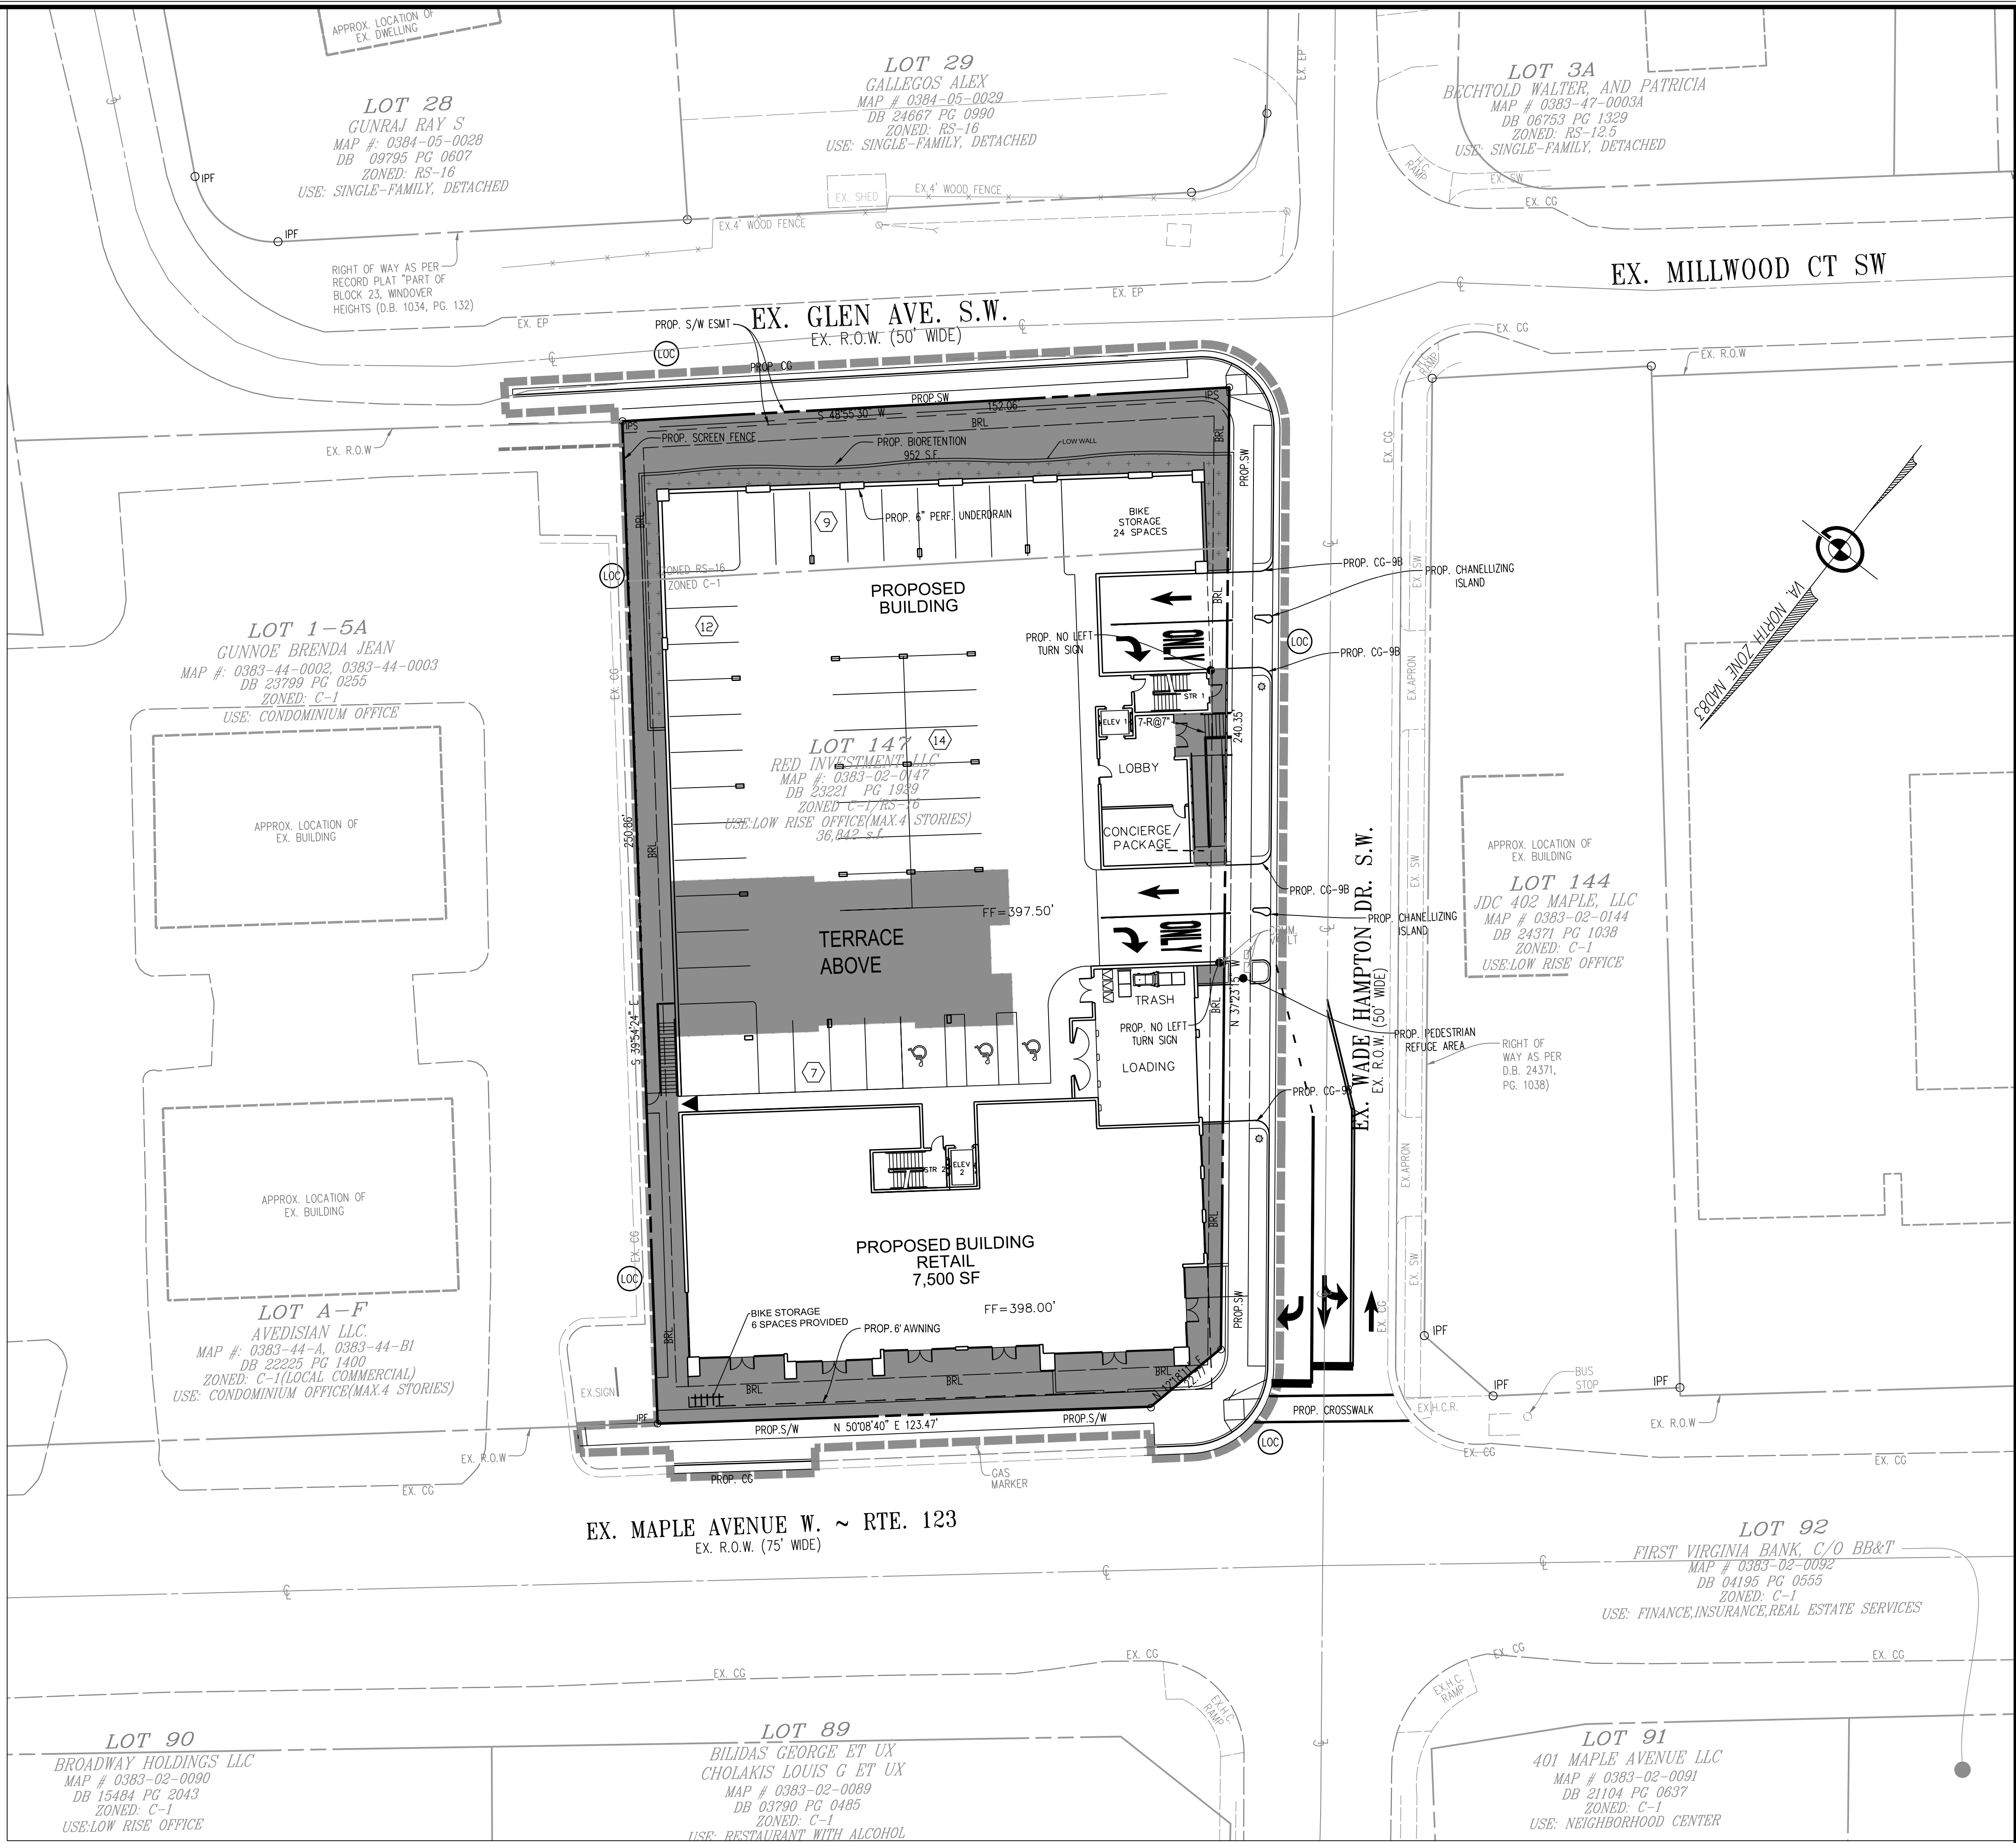

20 Pidgeon Hill Drive, Suite #208
Springfield, VA 22154
Telephone: (703) 328-0788
Fac: (540) 722-8528
www.greenwayeng.com

GREENWAY
ENGINEERING

PROUDLY SERVING VIRGINIA & WEST VIRGINIA
OFFICES IN: STERLING, VA, WINCHESTER, VA & MARTINSBURG, WV

OPEN SPACE EXHIBIT


380 W MAPLE AVENUE
MAC ZONING PLAN

HUNTER MILL, TOWN OF VIENNA, TRANSPORT
TOWN OF VIENNA, VIRGINIA

COMMONWEALTH OF VIRGINIA
JOSHUA T. REYNOLDS
Lic. No. 049095
05/22/2019
PROFESSIONAL ENGINEER

No.	DATE	DESCRIPTION	REVISIONS

PLAN DATE	DATE: FEB 2019
03/19/2019	C.I. = N/A
05/07/2019	SCALE: 1"=20'
05/22/2019	FILE No. N131
	SHEET 09 OF 13

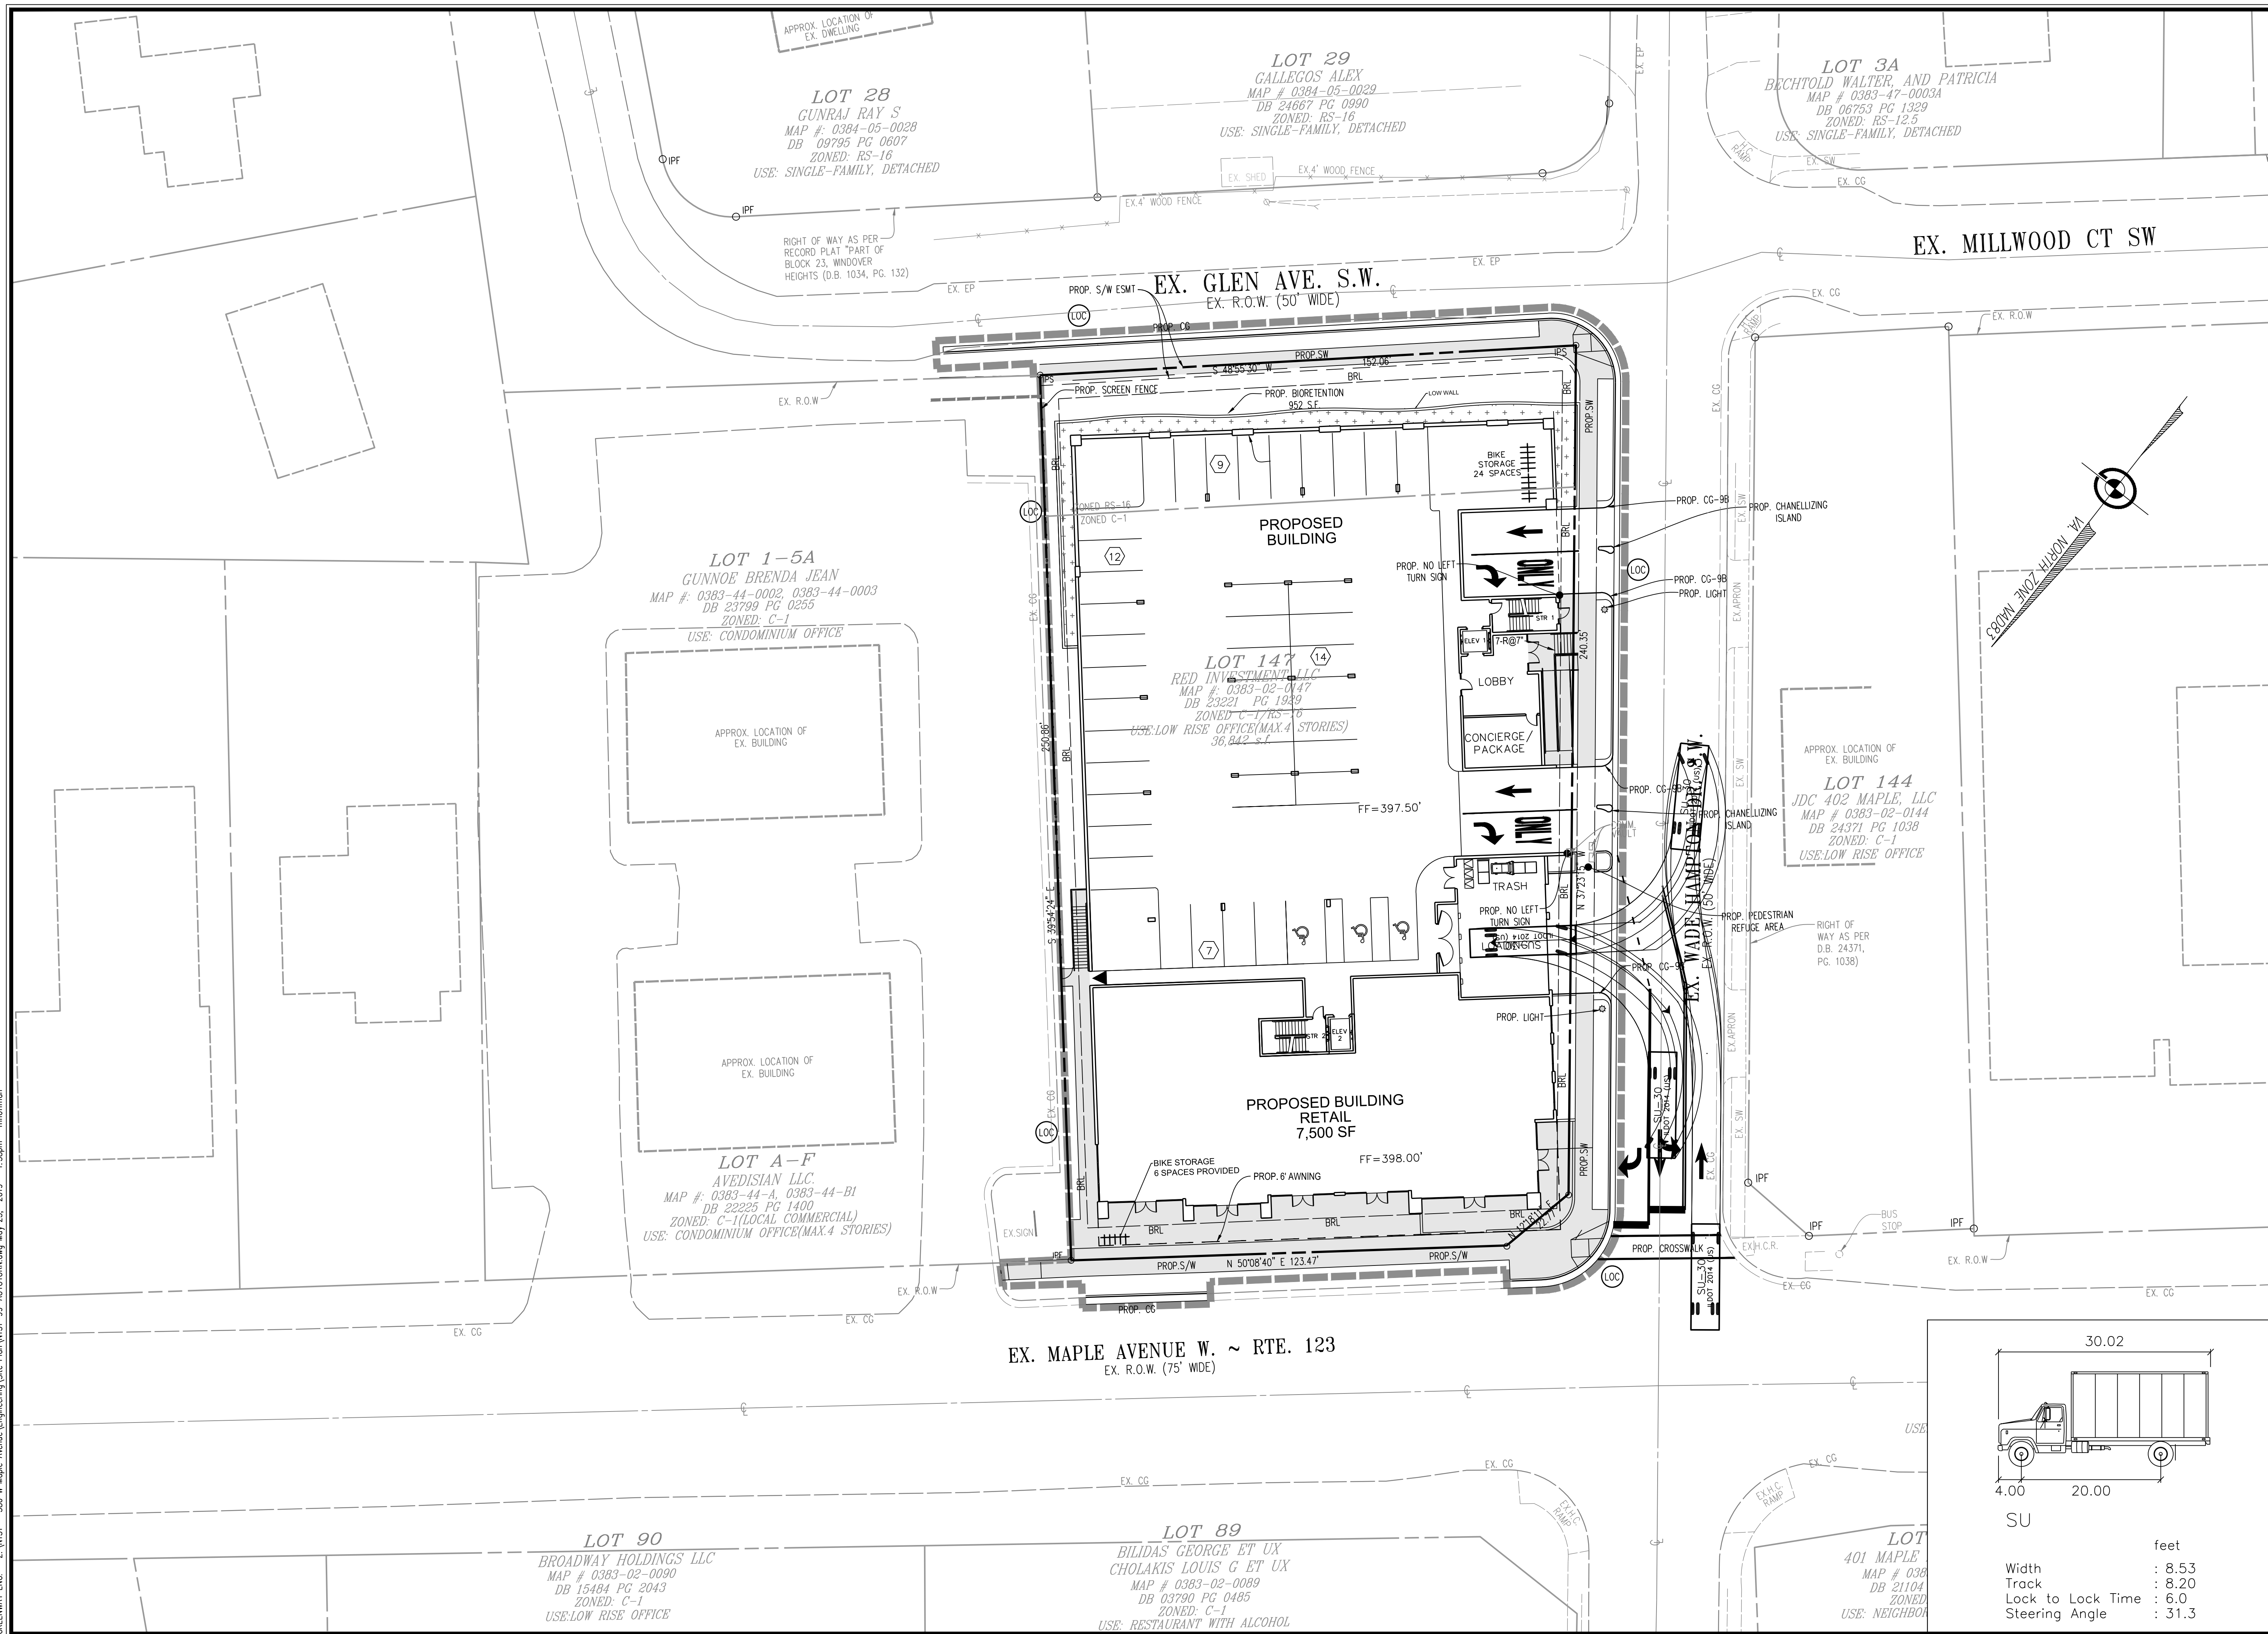

GREENWAY ENG. - Z:\N131 - 380 W Maple Avenue\Engineering\Site Plan\N131-28 - LANDSCAPE.dwg May 23, 2019 - 1:39pm mhoffman

GENERAL PLANT PALETTE		NATIVE
BOTANICAL NAME	COMMON NAME	POLLINATORS
CANOPY SPECIES		
ACER RUBRUM	RED MAPLE	
TILIA AMERICANA	AMERICAN LINDEN	
UNDERSTORY SPECIES		
CARPINUS CAROLINIANA	AMERICAN HORNBEAM	
CERCIS CANADENSIS	EASTERN REDBUD	
SHRUB SPECIES		
CONRUS SERICEA	RED OSIER DOGWOOD	
FORSYTHIA X INTERMEDIA 'NIMBUS'	NIMBUS FORSYTHIA	
ILEX GLABRA	INKBERRY	
PANICUM VIRGATUM 'SHENANDOAH'	SHENANDOAH SWITCH GRASS	
HYPERICUM PROLIFICUM	SHRUBBY SAINT JOHN'S WORT	*
RHUS	SUMAC	*
SAMBUCUS	ELDERBERRY	*
CLETHRA ALNIFOLIA	SUMMERSWEET	*
FILIPENDULA ULMARIA	MEADOWSWEEP	*
SPIRAEA TOMENTOSA	STEEPLEBUSH	*
BAPTISIA AUSTRALIS	WILD BLUE INDIGO	*
CORNUS AMOMUM	SILKY-STEMMED DOGWOOD	*
CORNUS RACEMOSA	GRAY-STEMMED DOGWOOD	*
VACCINIUM CORYMBOSUM	HIGHBUSH BLUEBERRY	*
CEPHALANTHUS OCCIDENTALIS	BUTTON BUSH	*
ZANTHOXYLUM CLAVA-HERCULIS	HERCULES' CLUB	*
VINE SPECIES		
LONICERA SEMPERVIRENS	CORAL HONEYSUCKLE	*
PASSIFLORA INCARNATA	PASSIONFLOWER	*
GESEMIUM SEMPERVIRENS	CAROLINA JASMINE	*
BIGNONIA CAPREOLATA	CROSS VINE	*
WILDFLOWER SPECIES		
SOLIDAGO	GOLDENRODS	*
MONARDO FISTULOSA	WILD BERGAMOT	*
LOBELIA CARDINALIS	CARDINAL FLOWER	*
PONTERERIA CORDATA	PICKEREL WEED	*
PHYCANTHEMUM	MOUNTAIN MINT	*
EUTROCHIUM PURPUREUM	JOE-PYE WEED	*
VERONIA	IRONWEED	*
SENNIA HEBECARPA	WILD SENNA	*
SILPHIUM PERFOLIATUM	CLIP PLANT	*
ECHINACEA	PURPLE CONEFLOWER	*
SYMPHYOTRICHUM NOVAE-ANGLIAE	NEW ENGLAND ASTER	*
SYMPHYOTRICHUM NOVI-BELGII	NEW YORK ASTER	*
AGASTACHE FOENICULUM	BLUE GIANT HYSSOP	*
AGASTACHE SCROPHULARIIFOLIA	PURPLE GIANT HYSSOP	*
ASCELEPHIAS	MILKWEEDS	*
DESMODIUM CANADENSE	SHOWY TICK TREFOIL	*
APOCYNUM CANNABINUM	DOGBANE	*
GERANIUM MACULATUM	WILD GERANIUM	*
ZIZIA AUREA	GOLDEN ALEXANDER	*
HELIANTHUS	HELIANTHUS	*
GROUND COVER SPECIES		
MENTHA REQUIENII	CREeping MINT	*
VIOLA	VIOLETS	*
PHLOX STOLONIFERA	CREeping PHLOX	*
PHLOX SUBULATA	MOSS PHLOX	*
FRAGARIA VESCA	WILD STRAWBERRY	*

LEGEND:




PROPOSED CANOPY TREE




PROPOSED UNDERSTORY TREE



PROPOSED SHRUB

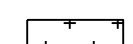

PROPOSED GROUND COVER

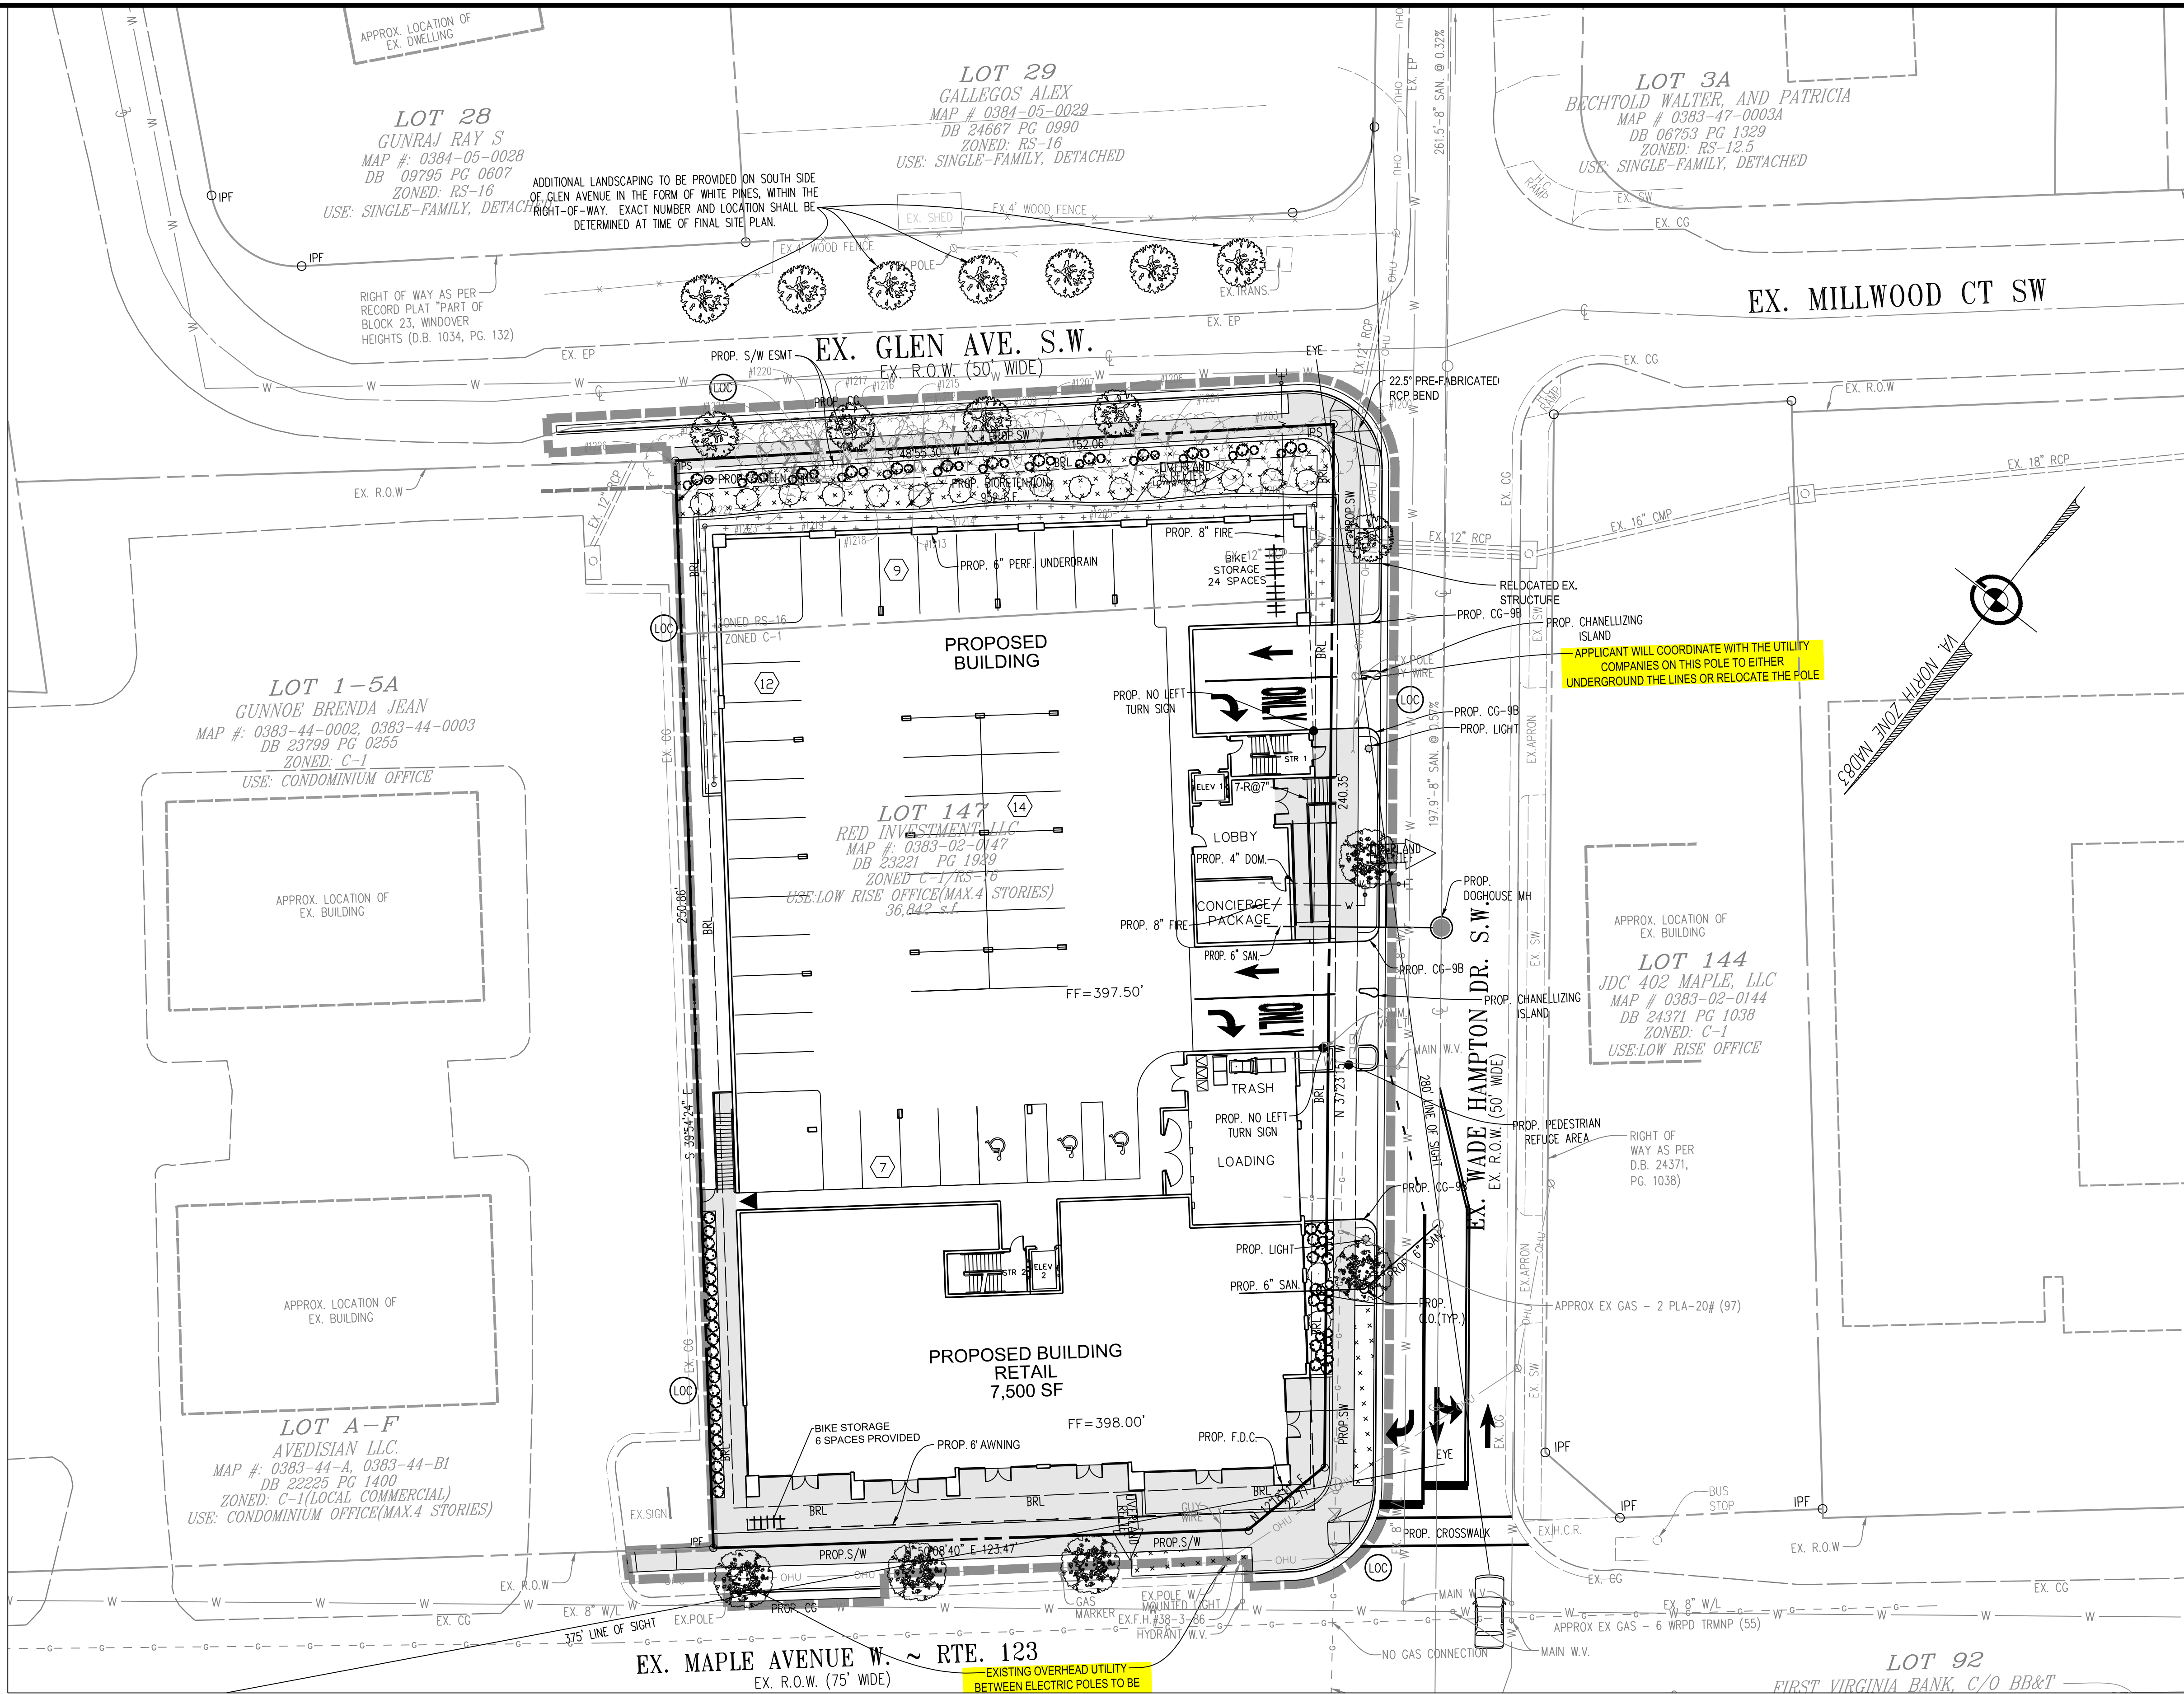

LANDSCAPING NOTES:

THIS LANDSCAPING PLAN IS CONCEPTUAL IN NATURE, AND CAN BE MODIFIED AT TIME OF FINAL SITE PLAN GIVEN THAT THE APPLICATION MEETS ALL COUNTY REQUIREMENTS FOR CANOPY COVERAGE, SCREENING AND BUFFERS. THE APPLICANT RESERVES THE RIGHT TO PROVIDE ADDITIONAL LANDSCAPING AT TIME OF FINAL SITE PLAN. STREET TREES SHALL BE CANOPY TREES IF THEY ARE NOT LOCATED UNDER UTILITY LINES, AND SHALL BE UNDERSTORY TREES IF THEY ARE LOCATED UNDER UTILITY LINES, PER SECTION 18-95.12.C.1 OF THE TOWN CODE.

ALL LANDSCAPING SHALL BE INSTALLED TO NOT CONFLICT WITH LINES OF SIGHT. DETERMINATION OF FINAL SPECIES, LOCATION AND NUMBER OF LANDSCAPING ELEMENTS SHALL BE DETERMINED AT TIME OF FINAL SITE PLAN.

*NATIVE POLLINATORS NOTE: THE APPLICANT SHALL PROVIDE NATIVE POLLINATORS ON-SITE AS A SUPPLEMENT TO THE MINIMUM REQUIRED LANDSCAPING FOR THIS APPLICATION. PLEASE SEE THIS SHEET FOR A LIST OF ACCEPTABLE NATIVE POLLINATORS AS COORDINATED WITH THE TOWN OF VIENNA. EXACT LOCATION AND NUMBER OF NATIVE POLLINATORS SHALL BE COORDINATED AND DETERMINED AT TIME OF FINAL SITE PLAN.

20 Pylon Hill Drive, Suite #208
Springfield, VA 22151
Telephone: (703) 328-0788
Fax: (540) 722-9528
www.greenwayeng.com

PROUDLY SERVING VIRGINIA & WEST VIRGINIA
OFFICES IN: STERLING, VA & MARTINSBURG, WV

PRELIMINARY LANDSCAPE PLAN
380 W MAPLE AVENUE
MAC ZONING PLAN
HUNTER MILL, TOWN OF VIENNA, TRANSPORT
TOWN OF VIENNA, VIRGINIA

No.	DATE	DESCRIPTION	REVISIONS

PLAN DATE
03/19/2019
05/07/2019
05/22/2019


DATE: FEB 2019

C.I. = 2'

SCALE: 1" = 20'

FILE No.
N131

SHEET
11
OF
13

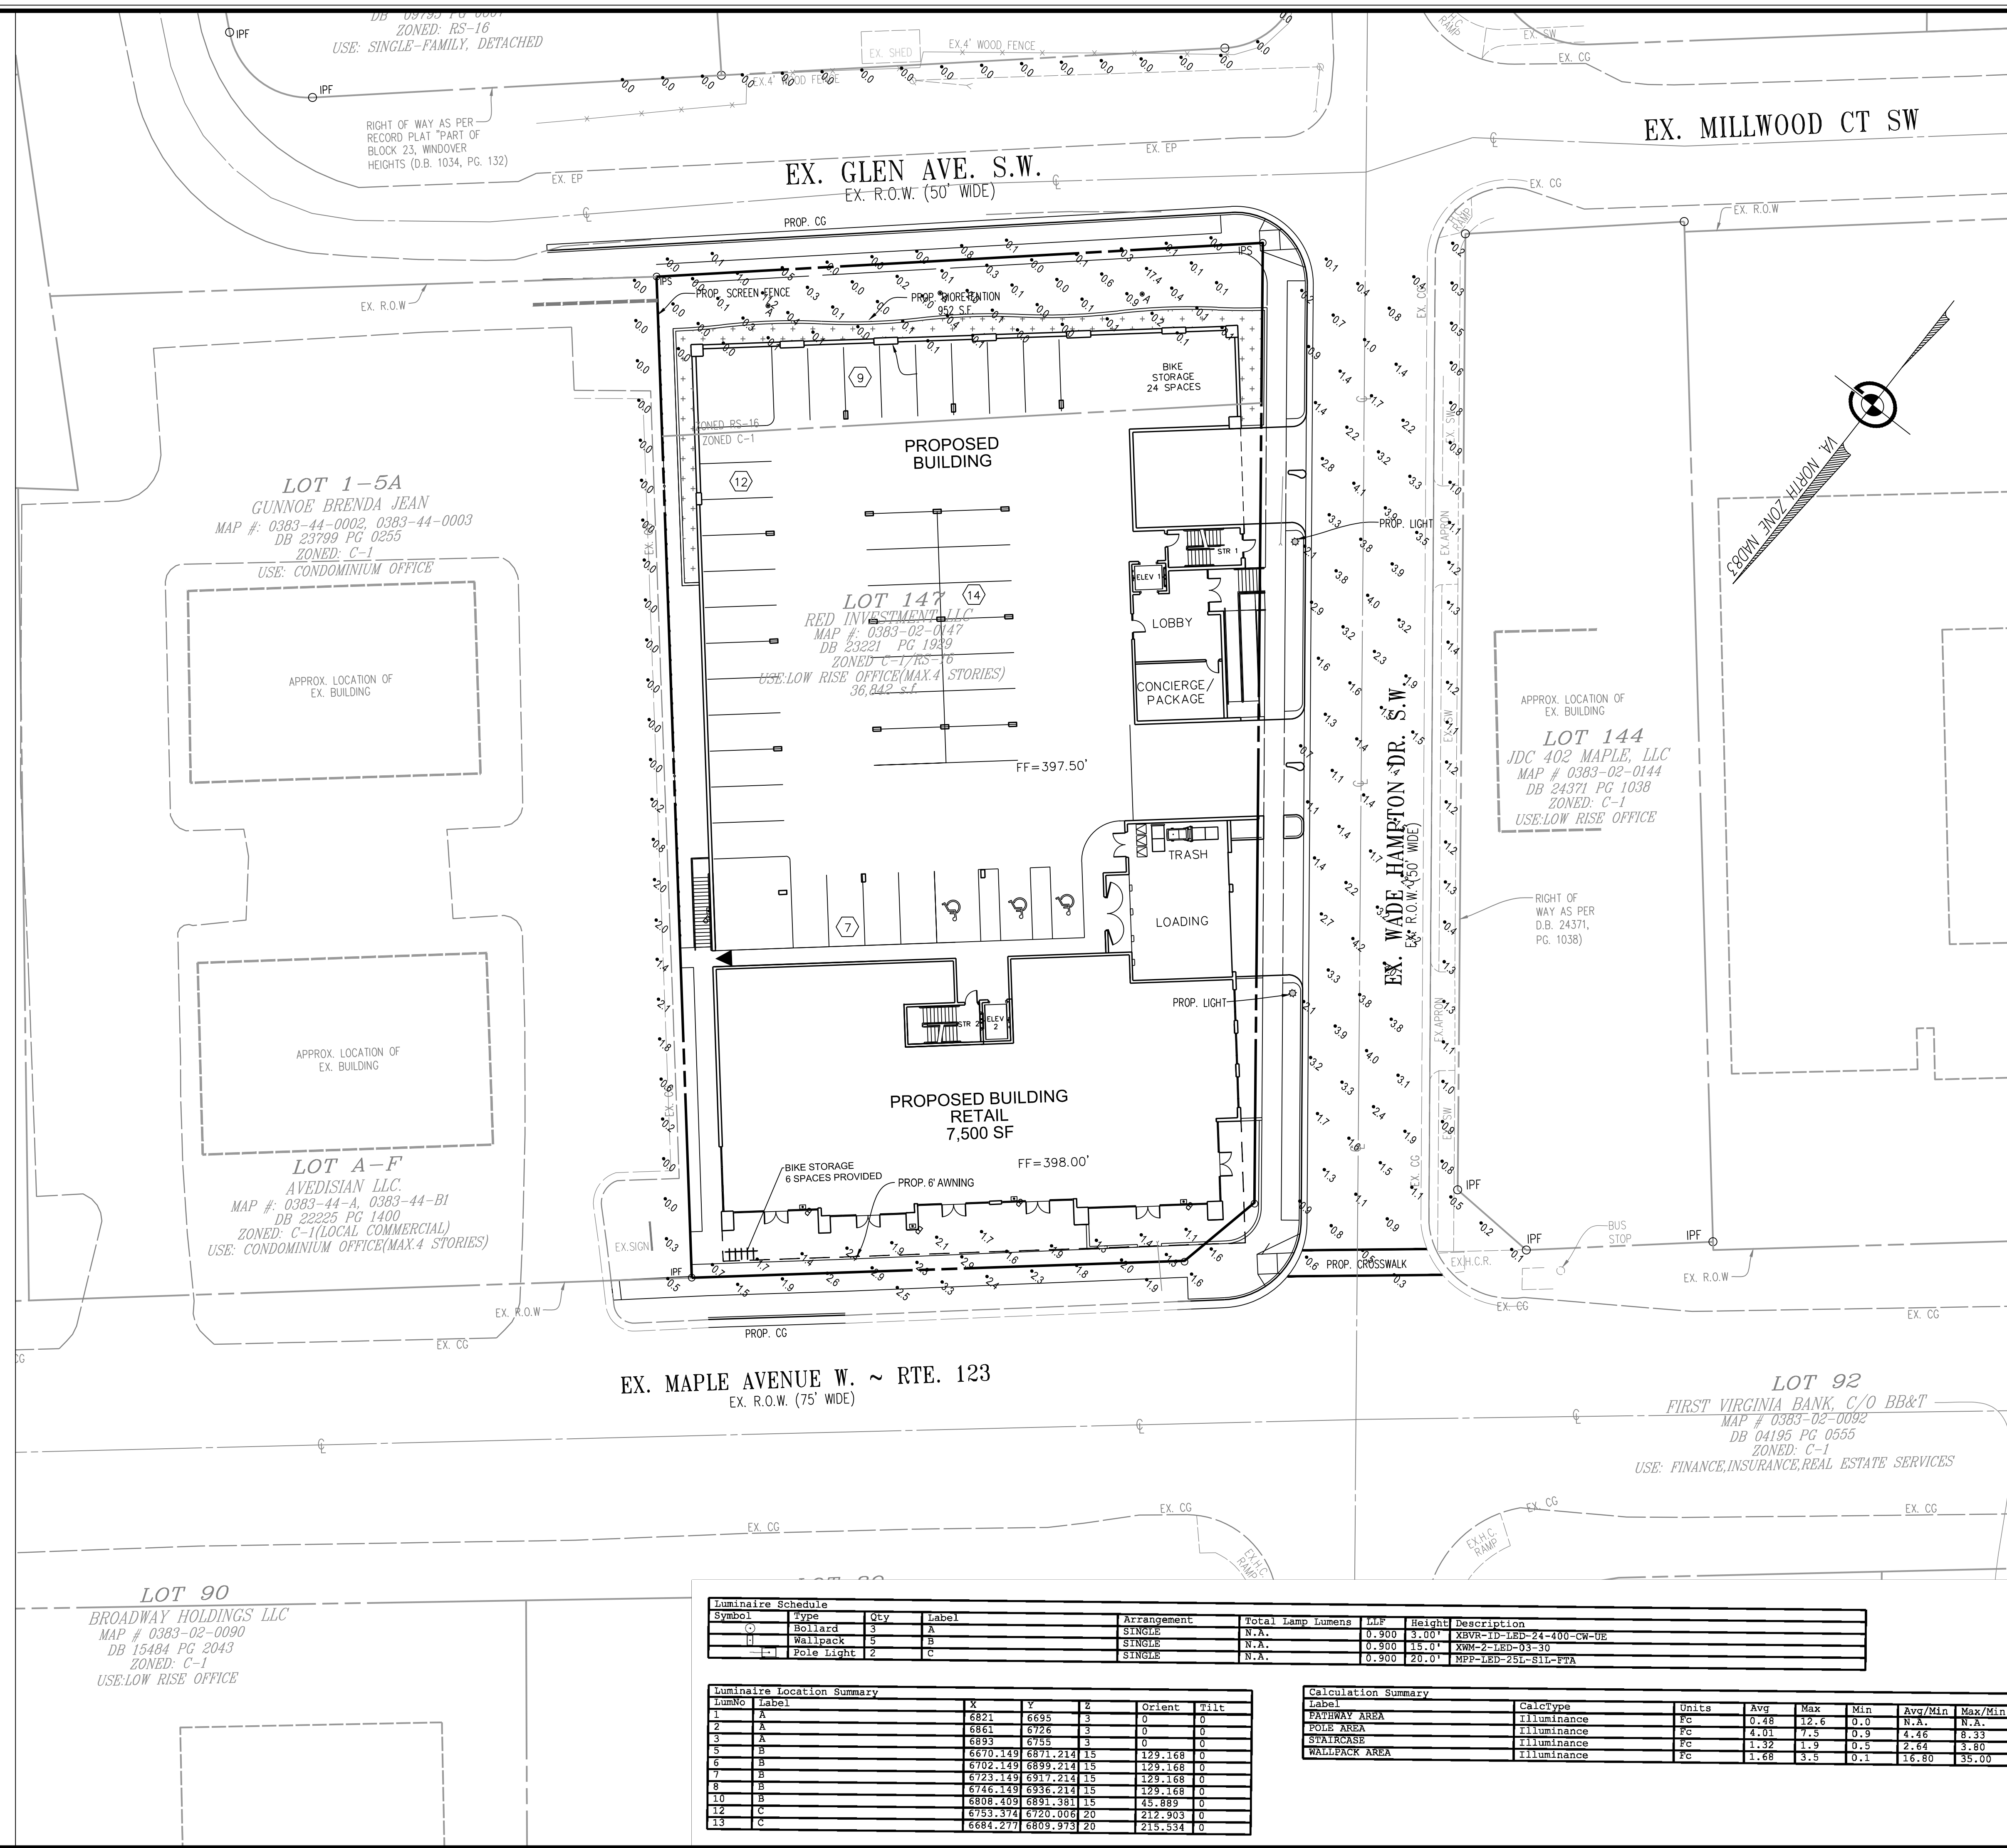


Luminaire Schedule							
Symbol	Type	Qty	Label	Arrangement	Total Lamp Lumens	LLF	Height Description
	Bollard	3	A	SINGLE	N.A.	0.900	3.00' XBVR-ID-LED-24-40-CW-UE
	Wallpack	5	B	SINGLE	N.A.	0.900	15.0' XWM-2-LED-03-30
	Pole Light	2	C	SINGLE	N.A.	0.900	20.0' MPP-LED-25L-SIL-ETA

Luminaire Location Summary						
LumNo	Label	X	Y	Z	Orient	Tilt
1	A	6821	6695	3	0	0
2	A	6861	6726	3	0	0
3	A	6893	6755	3	0	0
5	B	6670.149	6911.214	15	129.168	0
6	B	6702.149	6899.214	15	129.168	0
7	B	6723.149	6917.214	15	129.168	0
8	B	6746.149	6936.214	15	129.168	0
10	B	6808.099	6991.311	15	45.868	0
12	C	6753.374	6700.006	20	215.903	0
13	C	6684.277	6809.973	20	215.534	0


Calculation Summary							
Label	CalcType	Units	Avg	Max	Min	Avg/Min	Max/Min
PATHWAY AREA	Illuminance		0.48	12.6	0.0	N.A.	N.A.
POLE AREA	Fc		4.01	7.5	0.9	4.46	8.33
STAIRCASE	Illuminance	Fc	1.32	1.9	0.5	2.64	3.80
WALLPACK AREA	Illuminance	Fc	1.68	3.5	0.1	16.80	35.00

 GREENWAY ENGINEERING 20 Pigeon Hill Drive, Suite #208 Sterling, Virginia 20165 Telephone: (703) 355-7888 Fax: (703) 354-7858 www.greenwayeng.com	PROUDLY SERVING VIRGINIA & WEST VIRGINIA OFFICES IN STERLING, VA & MARTINSBURG, WV	
	LIGHTING EXHIBIT 380 W MAPLE AVENUE MAC ZONING PLAN HUNTER MILL TOWN OF VIENNA TRANSPORT TOWN OF VIENNA, VIRGINIA	
		
PLAN DATE		
03/19/2019		
04/02/2019		
05/22/2019		
05/22/2019		
DATE: FEB 2019		
C.I.= N/A		
SCALE: 1"=20'		
FILE No. N131		
SHEET 12 OF 13		
	DESCRIPTION	REVISIONS
No.	DATE	

GREENWAY ENG. - Z:\N131 - 380 W Maple Avenue Engineering\Site Plan\N131-99-ZONING.dwg May 23, 2019 - 1:40pm mshaffron

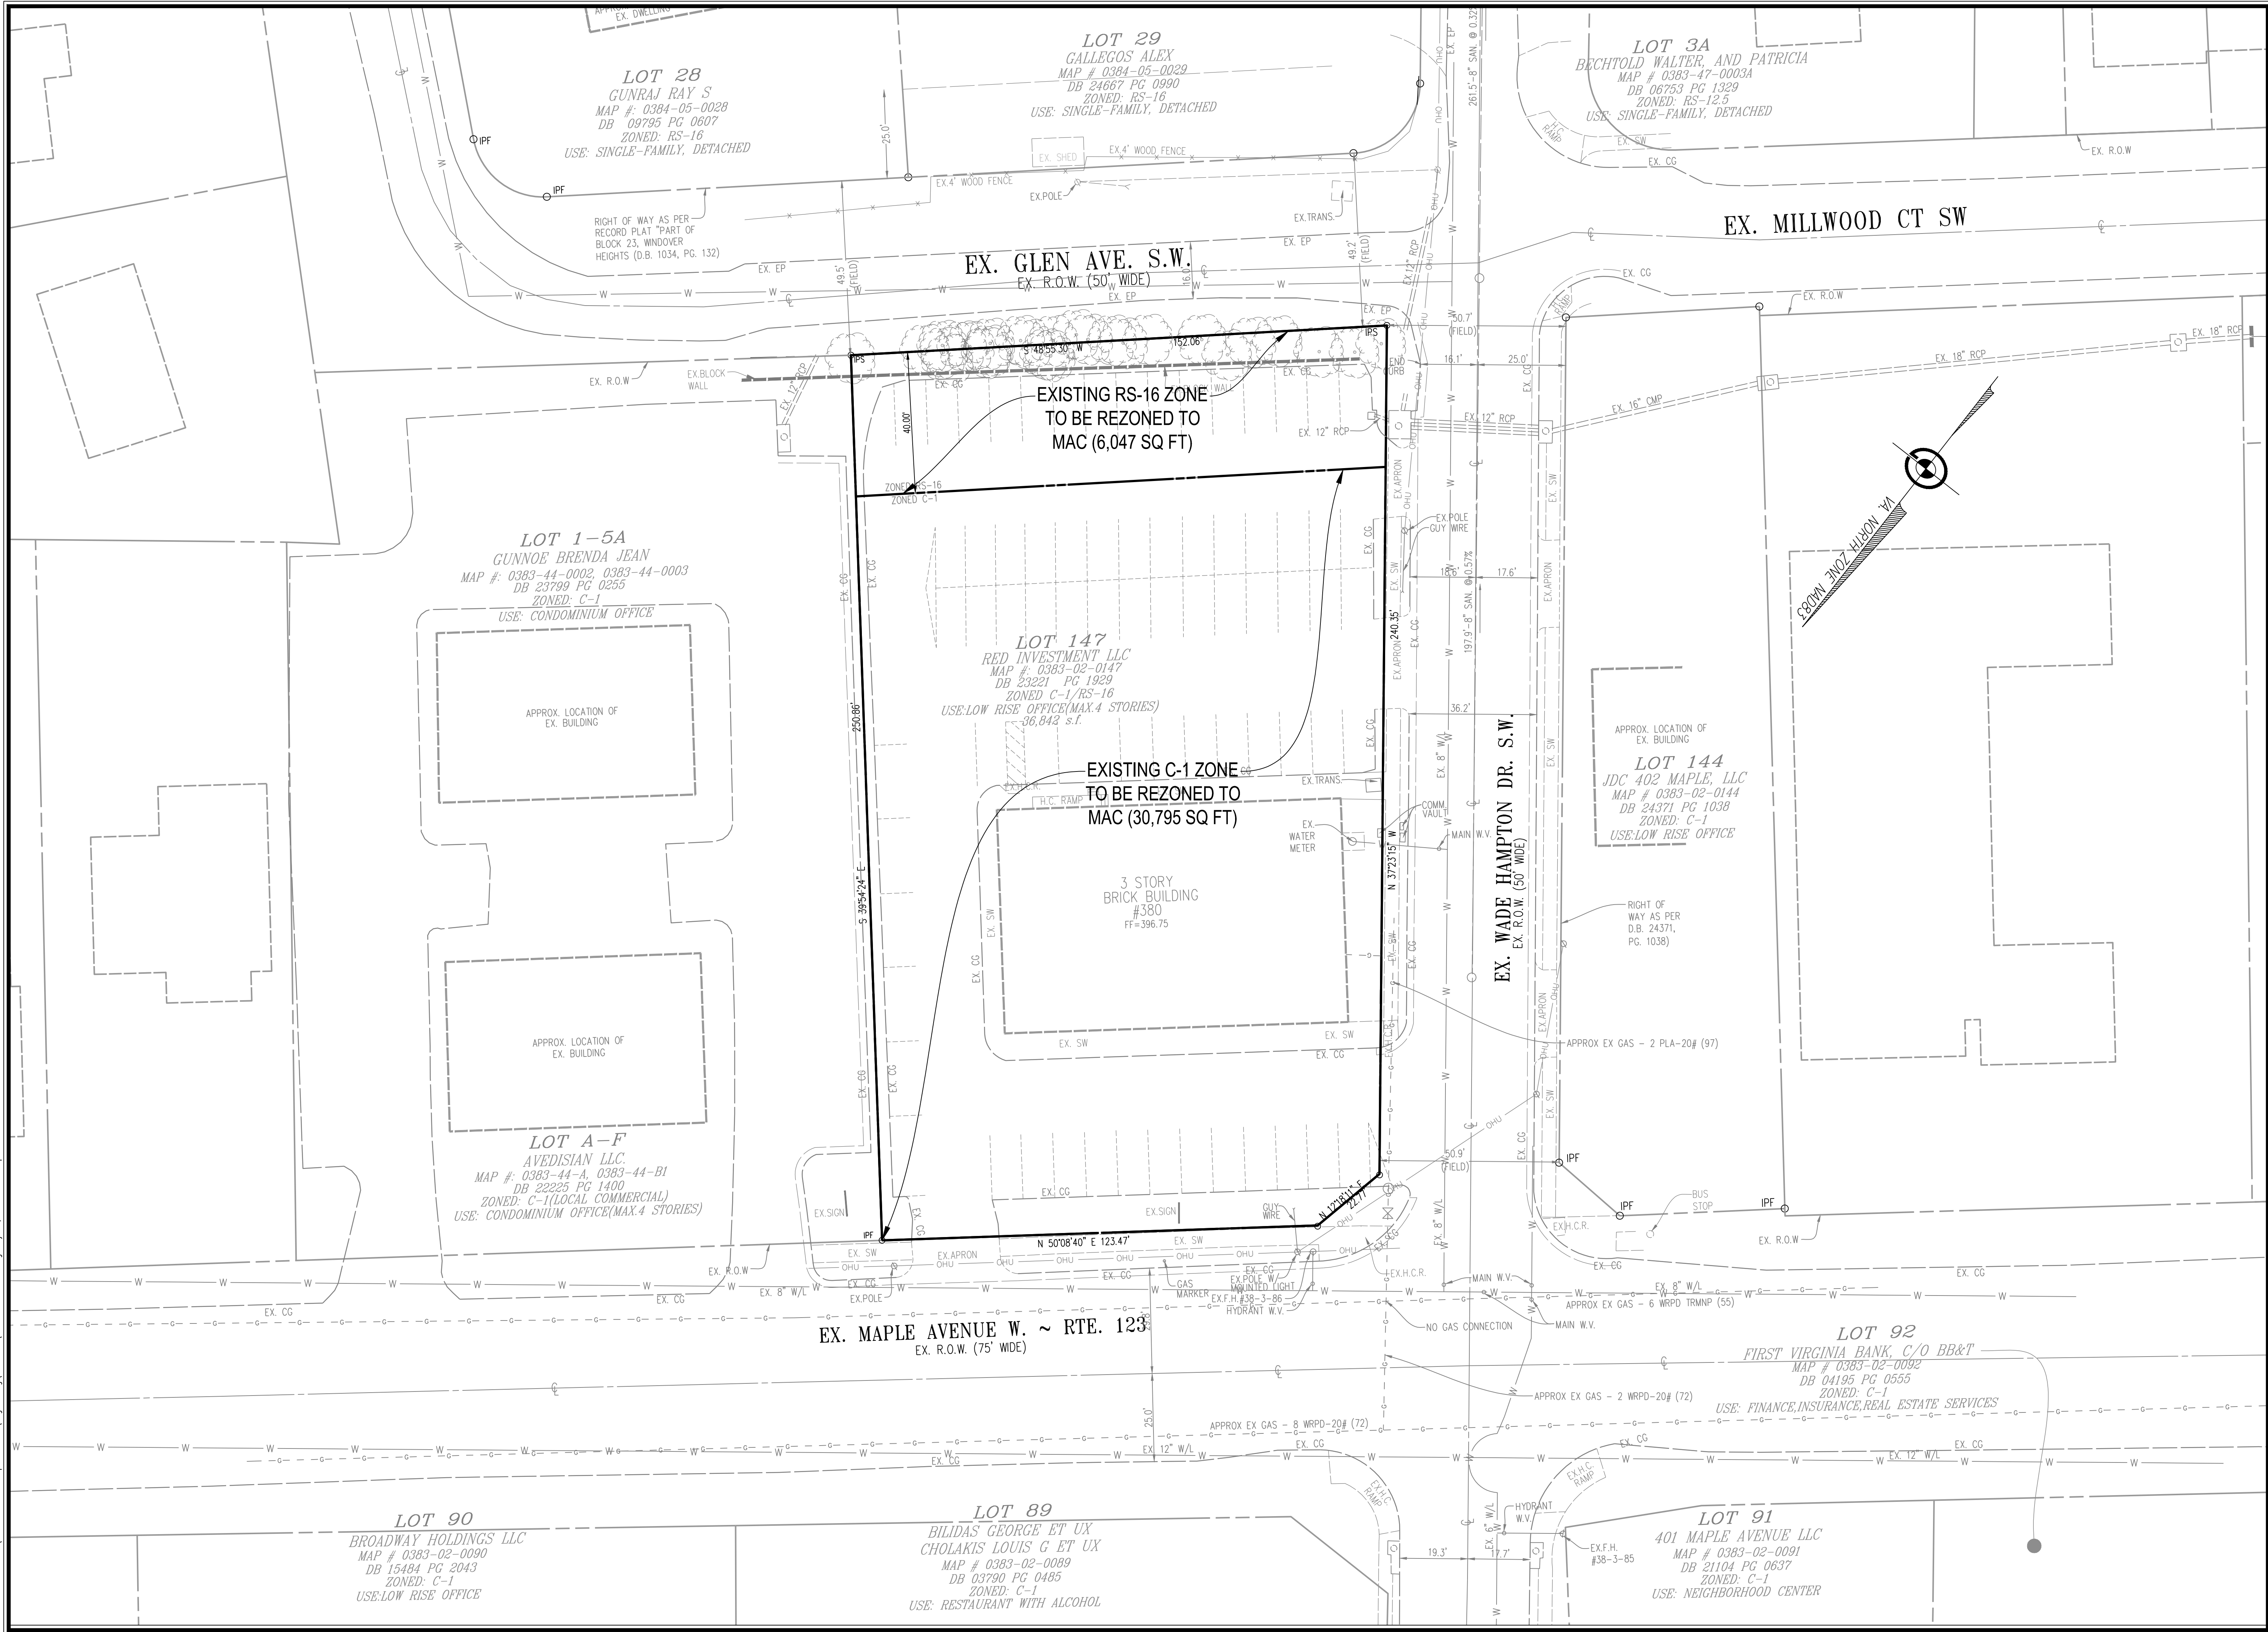

20 Pidgeon Hill Drive, Suite #208
Sterling, VA 22154
Telephone: (703) 328-0788
Fax: (540) 722-8528
www.greenwayeng.com

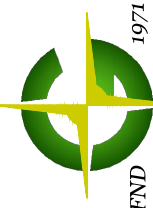**GREENWAY**
ENGINEERING

PROUDLY SERVING VIRGINIA & WEST VIRGINIA
OFFICES IN: STERLING, VA, WINCHESTER, VA & MARTINSBURG, WV


ZONING EXHIBIT

380 W MAPLE AVENUE

MAC ZONING PLAN

HUNTER MILL TOWN OF VIENNA, TRANSPORT TOWN OF VIENNA, VIRGINIA

COMMONWEALTH OF VIRGINIA

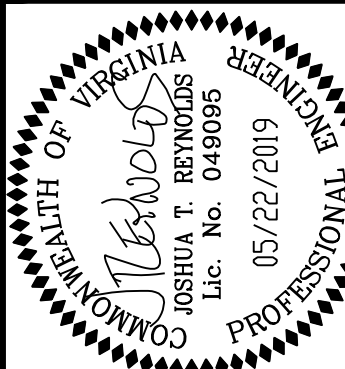

05/22/2019

No.	DATE	DESCRIPTION	REVISIONS

PLAN DATE
03/19/2019
05/07/2019
05/22/2019

DATE: FEB 2019

C.I. = 2'

SCALE: 1"=20'

FILE No.
N131

SHEET
13
OF
13