

RUST | ORLING
ARCHITECTURE

1215 CAMERON STREET
ALEXANDRIA, VA
22314

T - 703.836.3205
F - 703.548.4779
admin@rustorling.com
www.rustorling.com

CADENCE AT PARK

VIENNA, VIRGINIA

20.014

REVISIONS


DATE	DESCRIPTION
02.08.21	PERMIT REVISION #1

FOR PERMIT
01.21.21


TYPICAL UNIT
FLOOR PLANS

SHEET NO.


A120

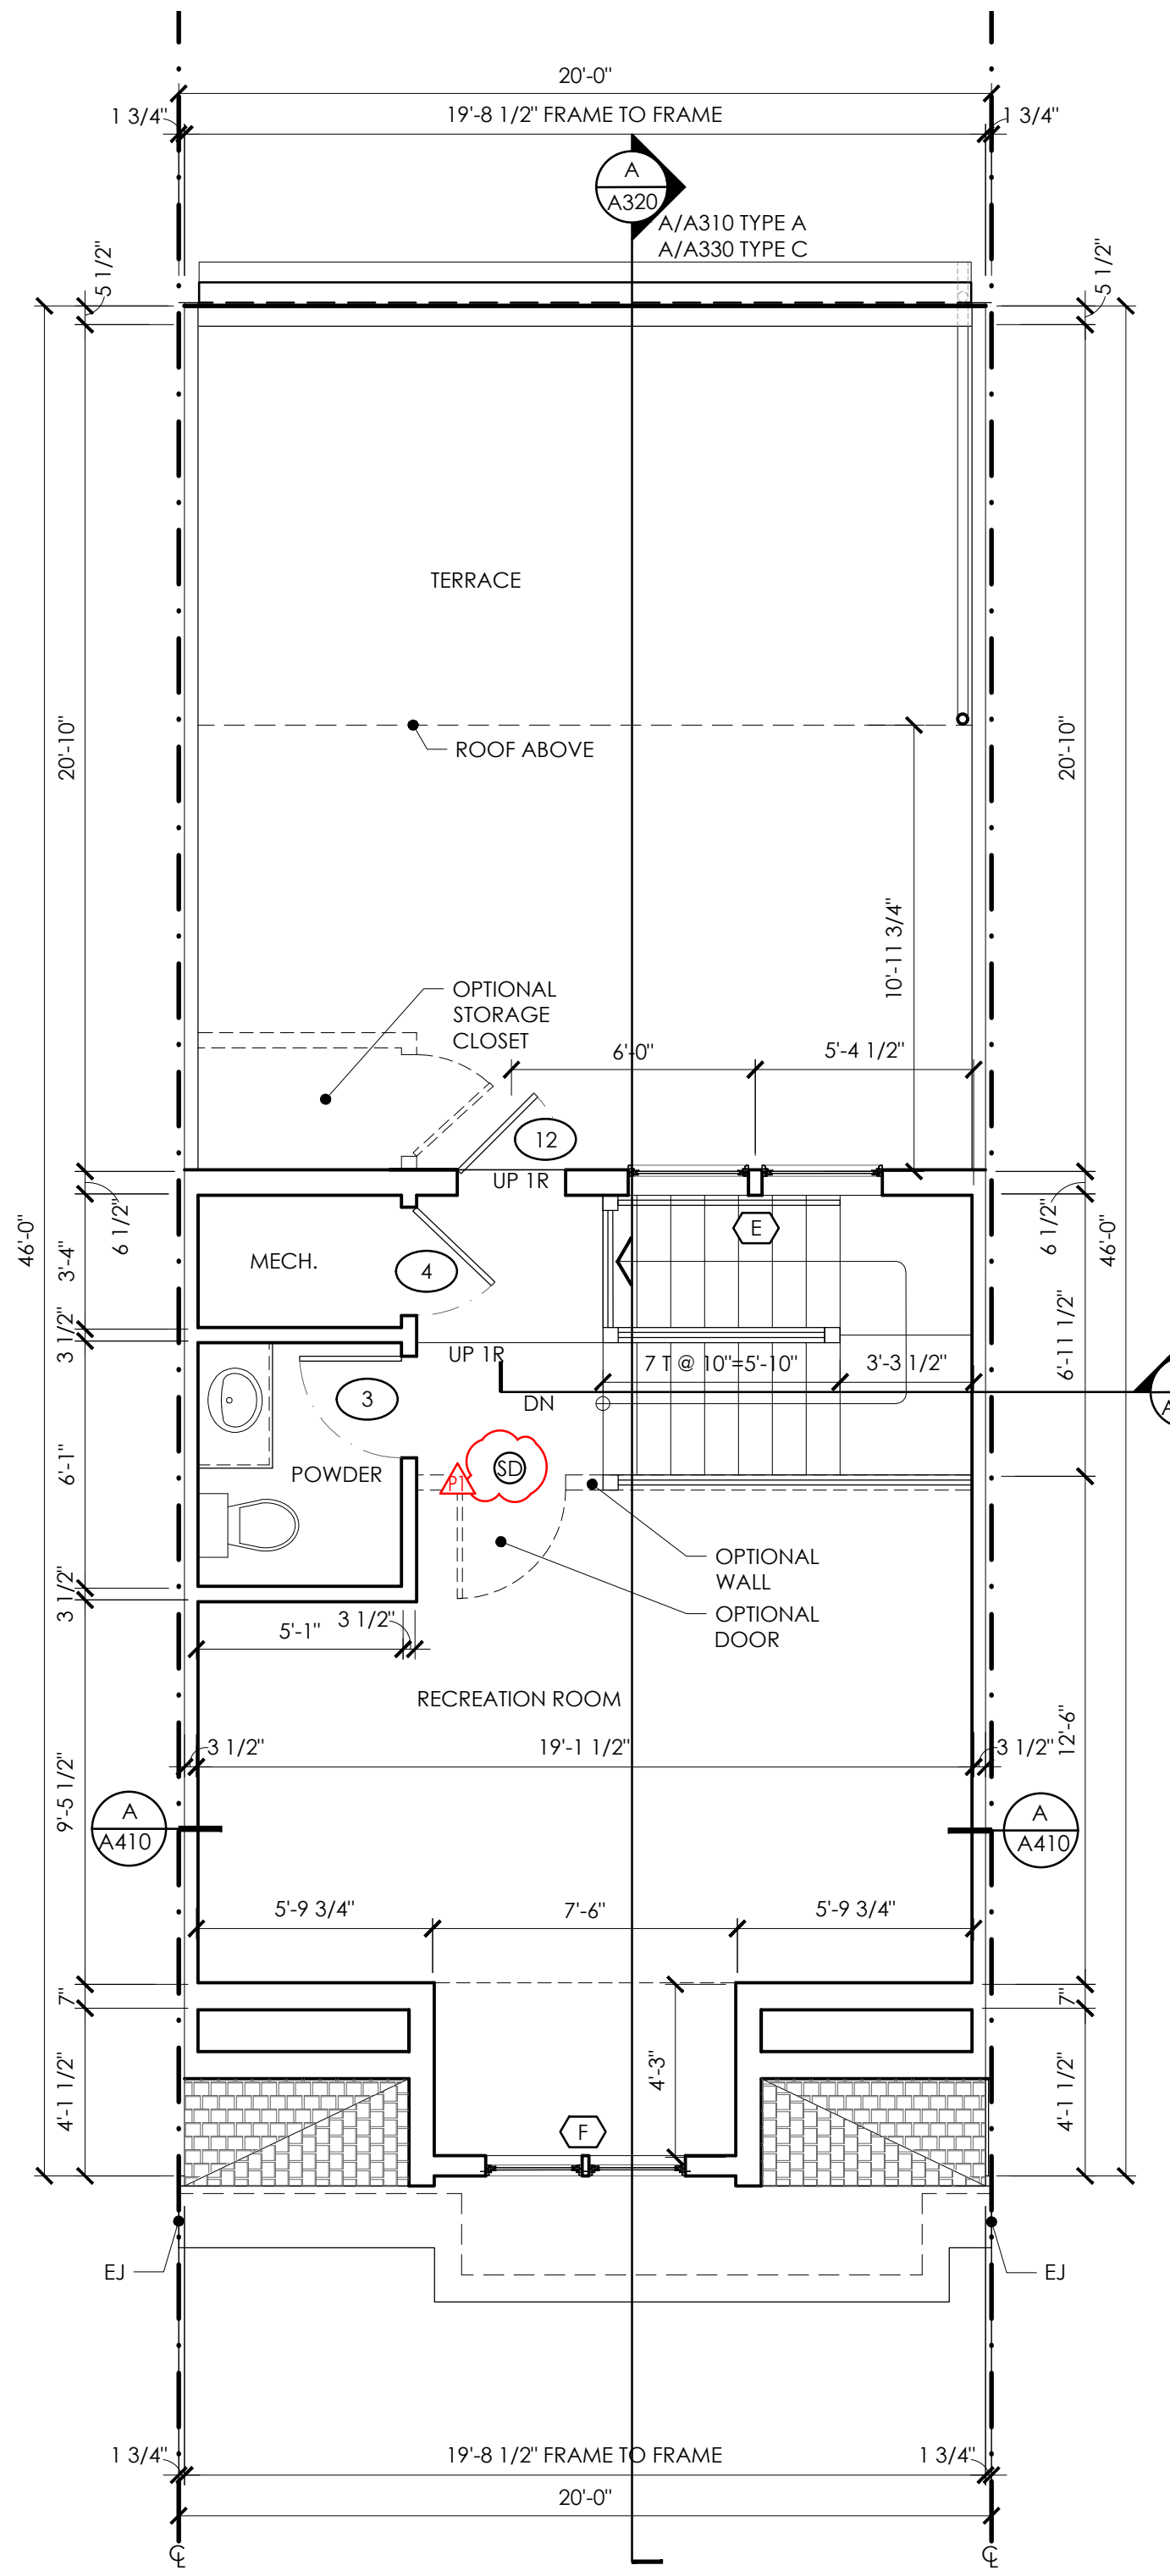


ALTERNATIVE ATTIC PLAN
TYPE B INTERIOR UNIT SHOWN

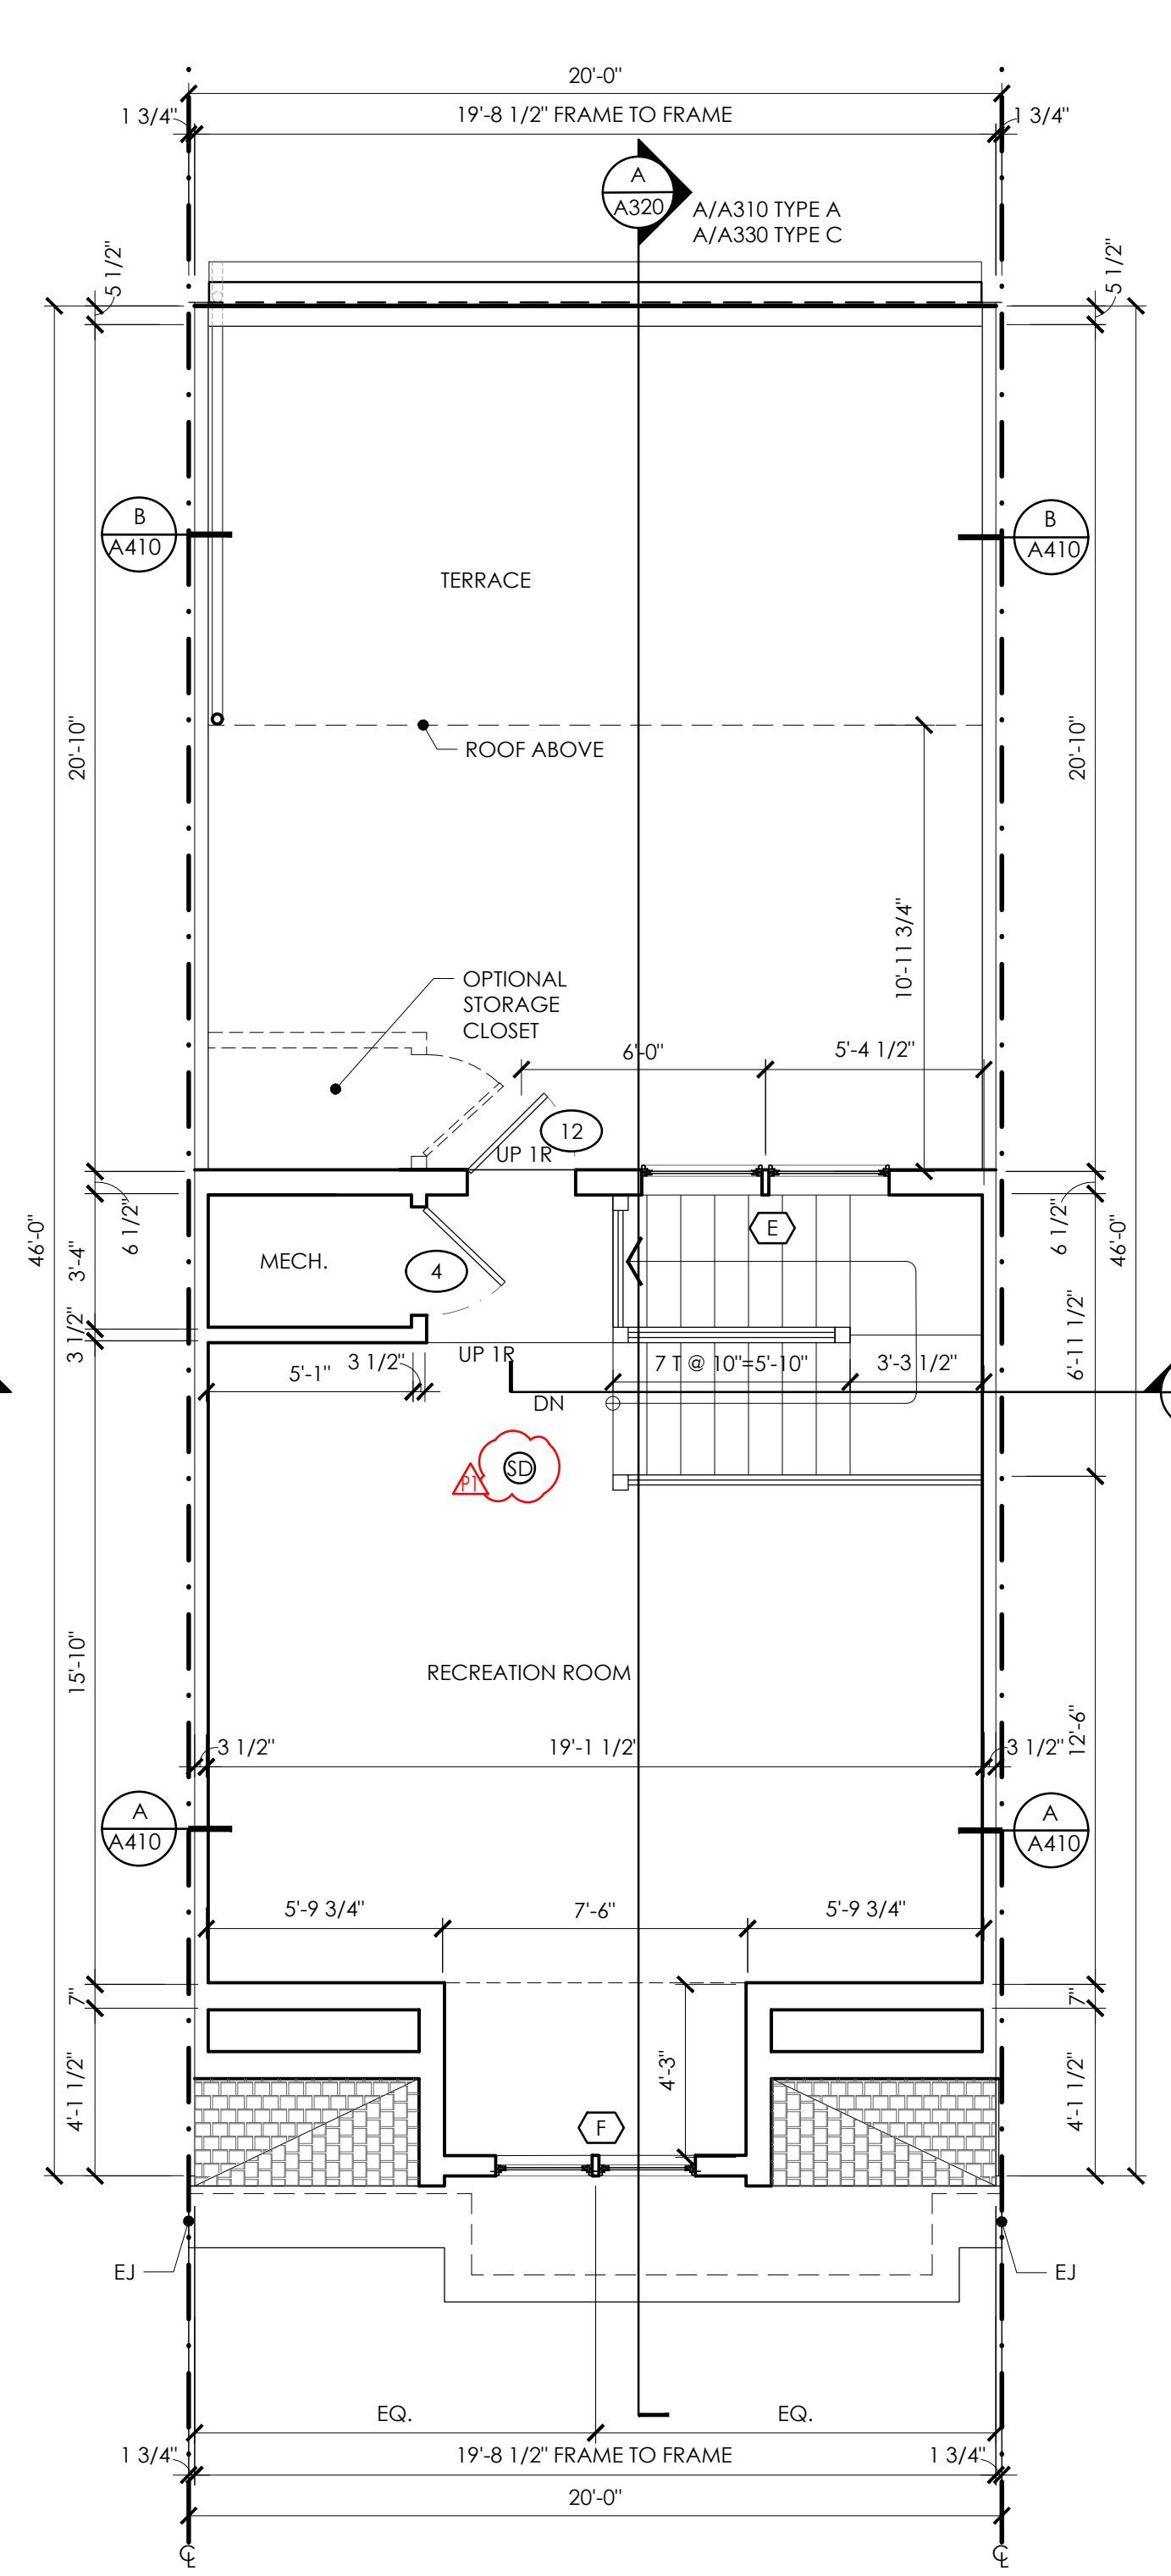


TYPICAL UNIT - TYPE B INTERIOR UNIT SHOWN

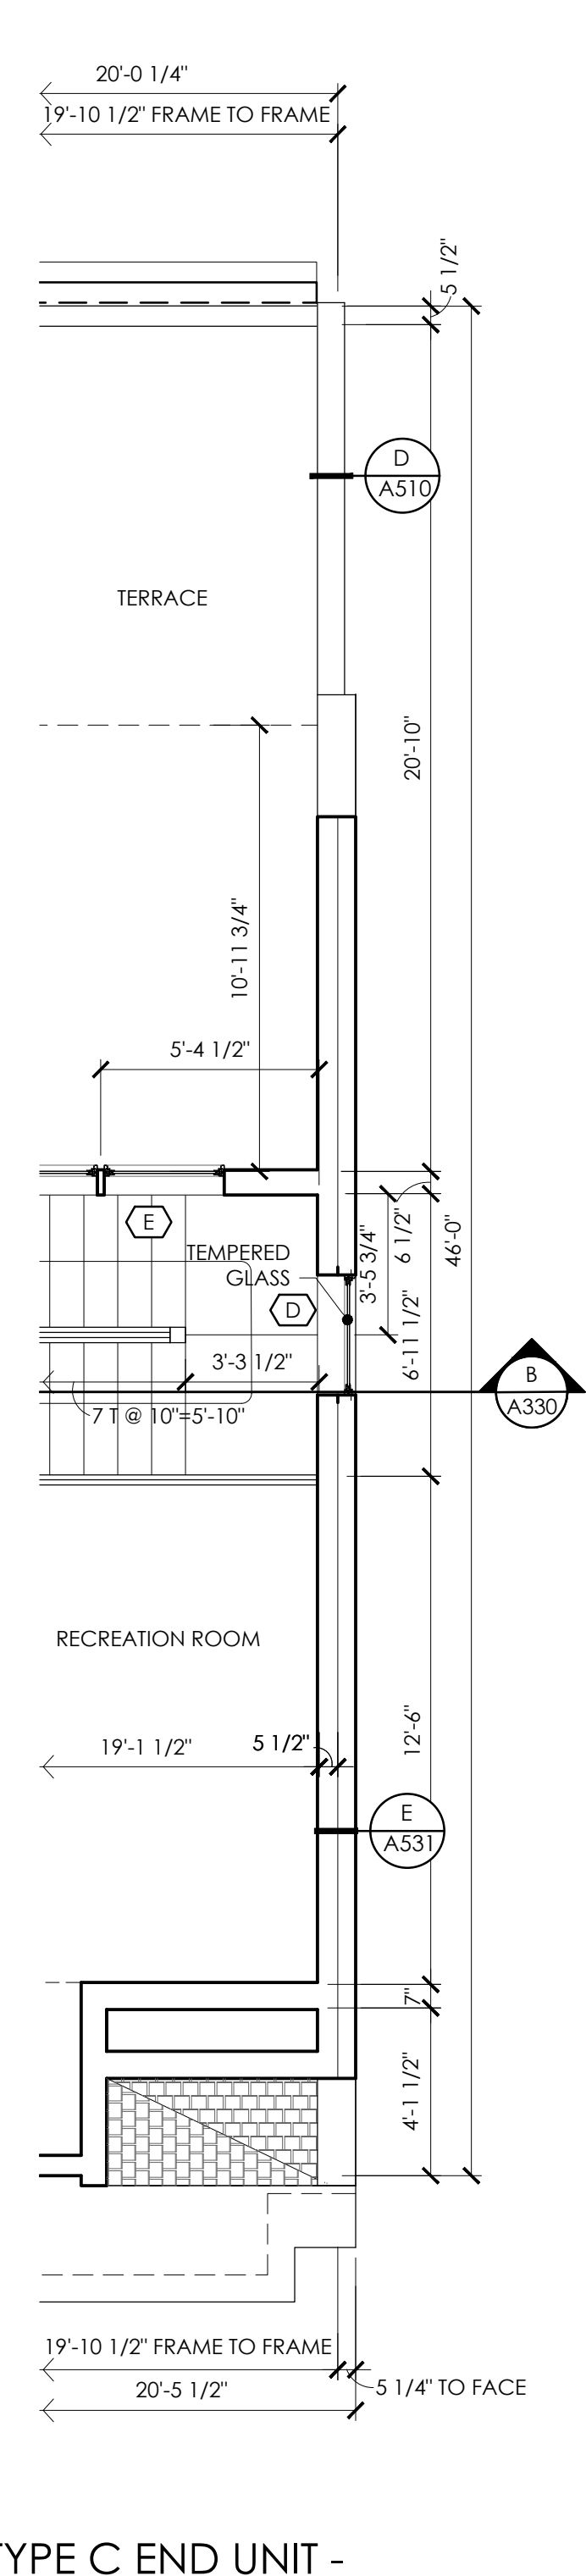


TYPE C END UNIT -
PARTIAL SIDE PLAN

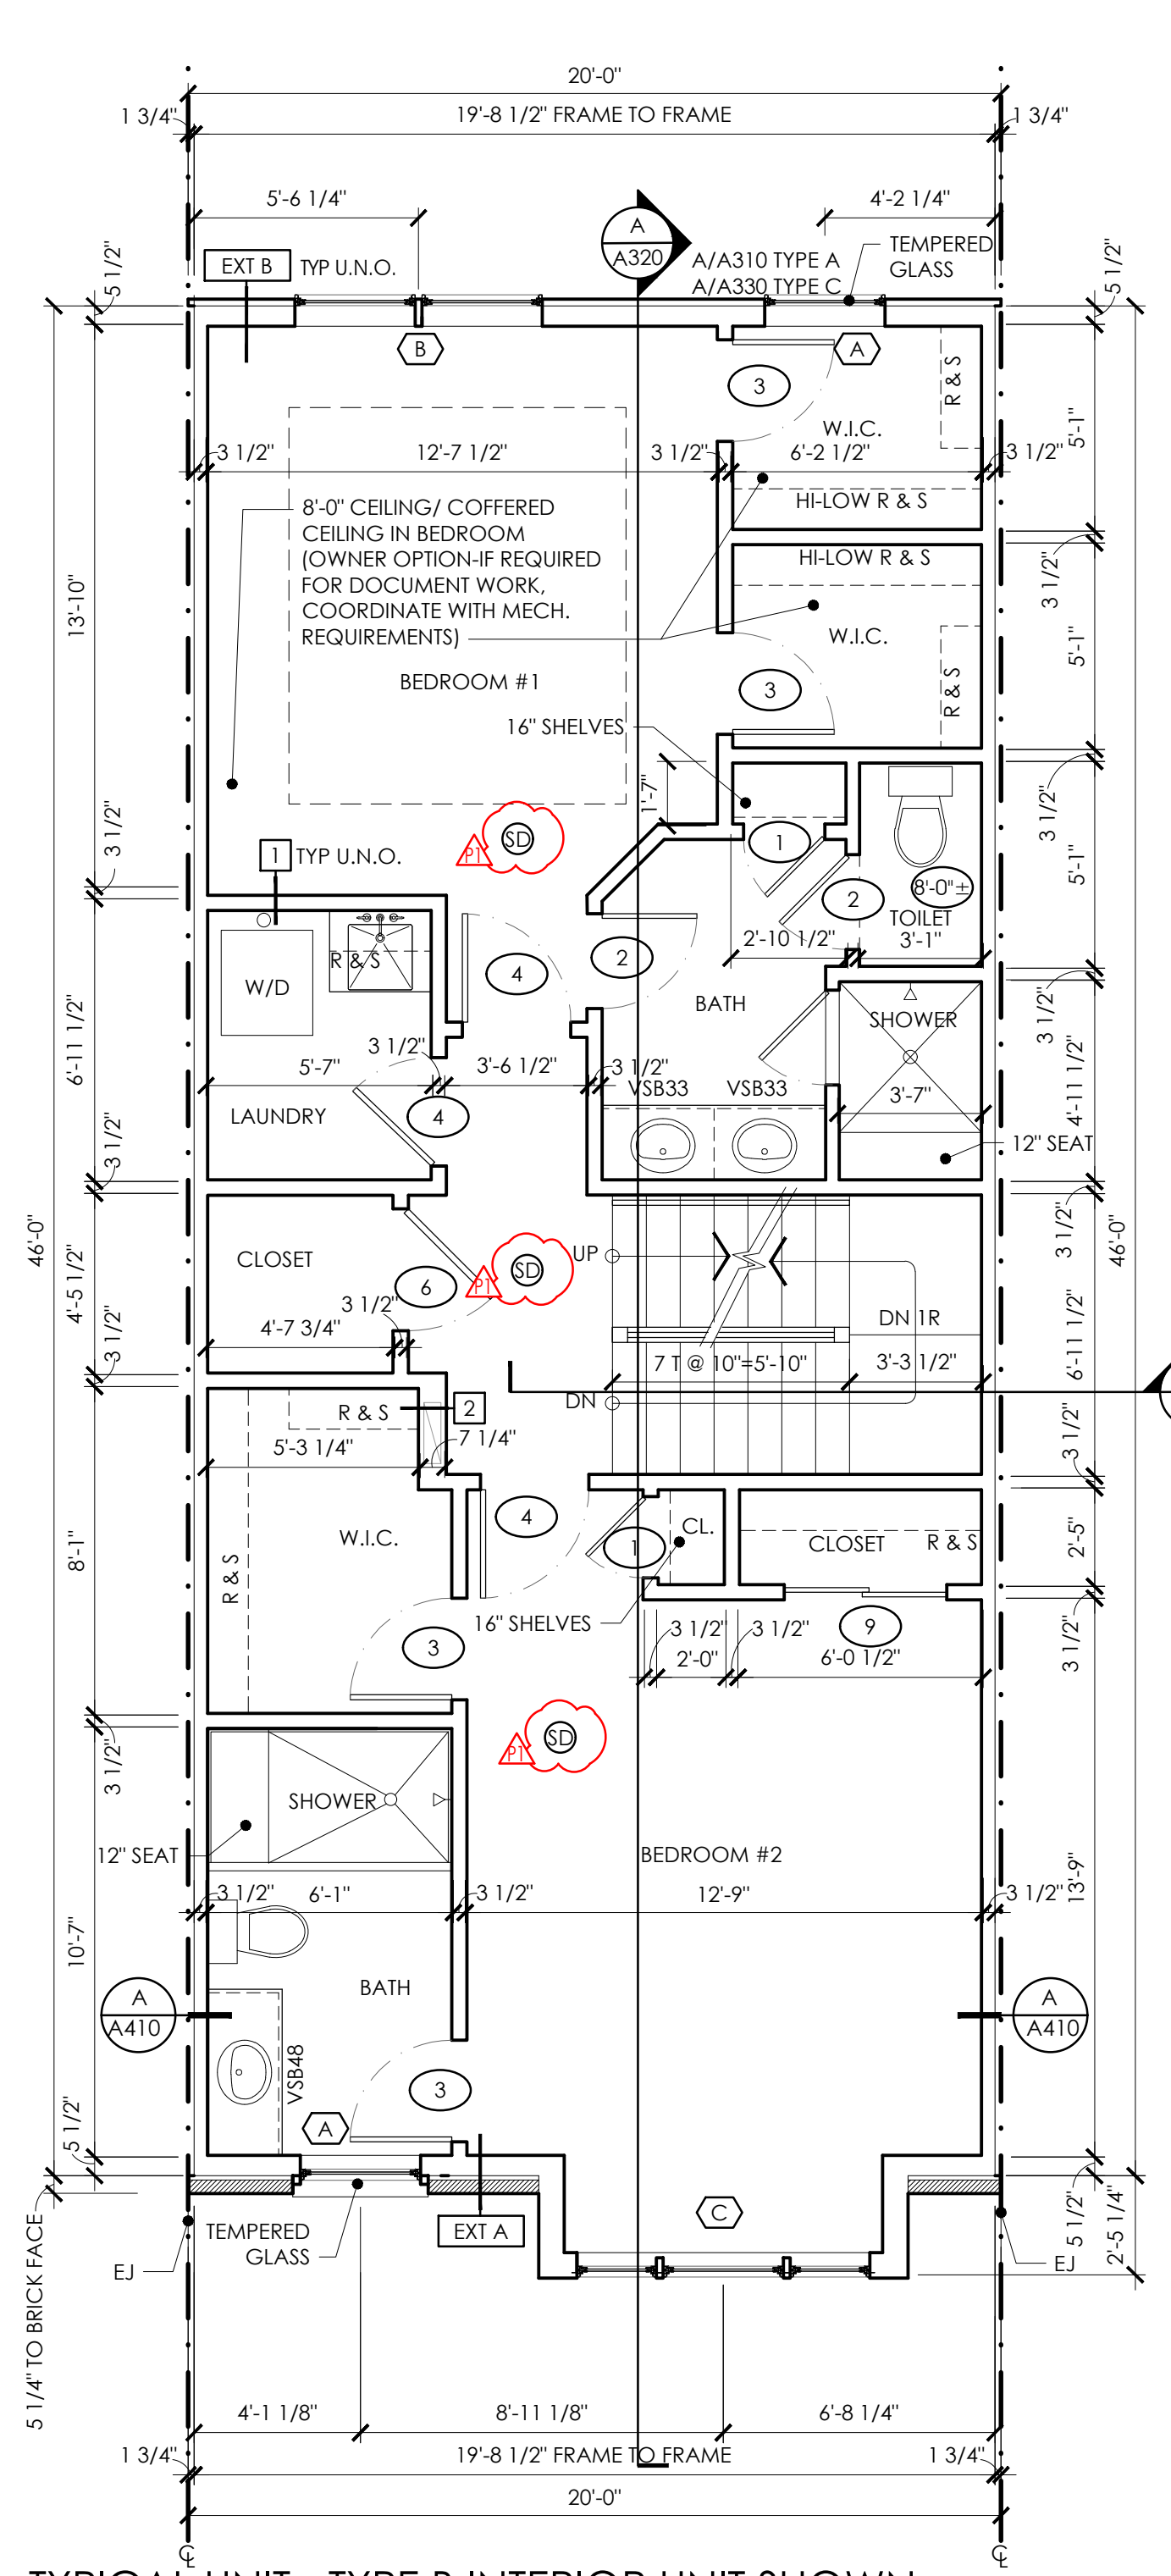

TYPICAL UNIT - TYPE B INTERIOR UNIT SHOWN

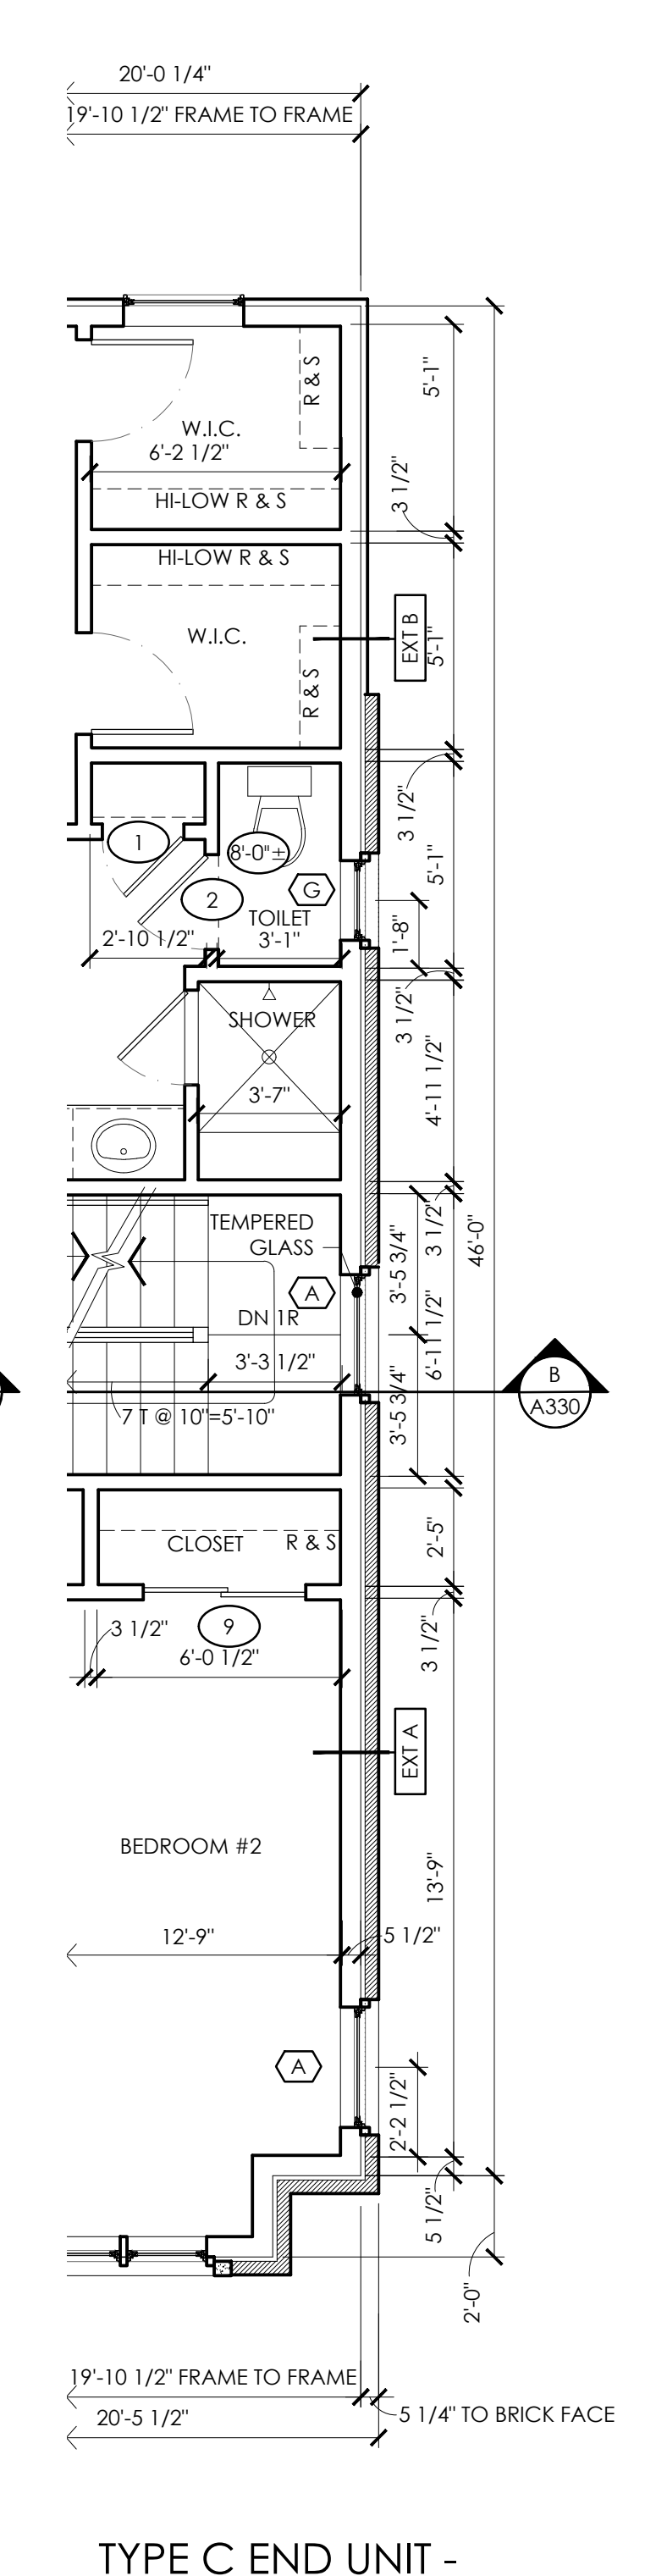


TYPE C END UNIT -
PARTIAL SIDE PLAN

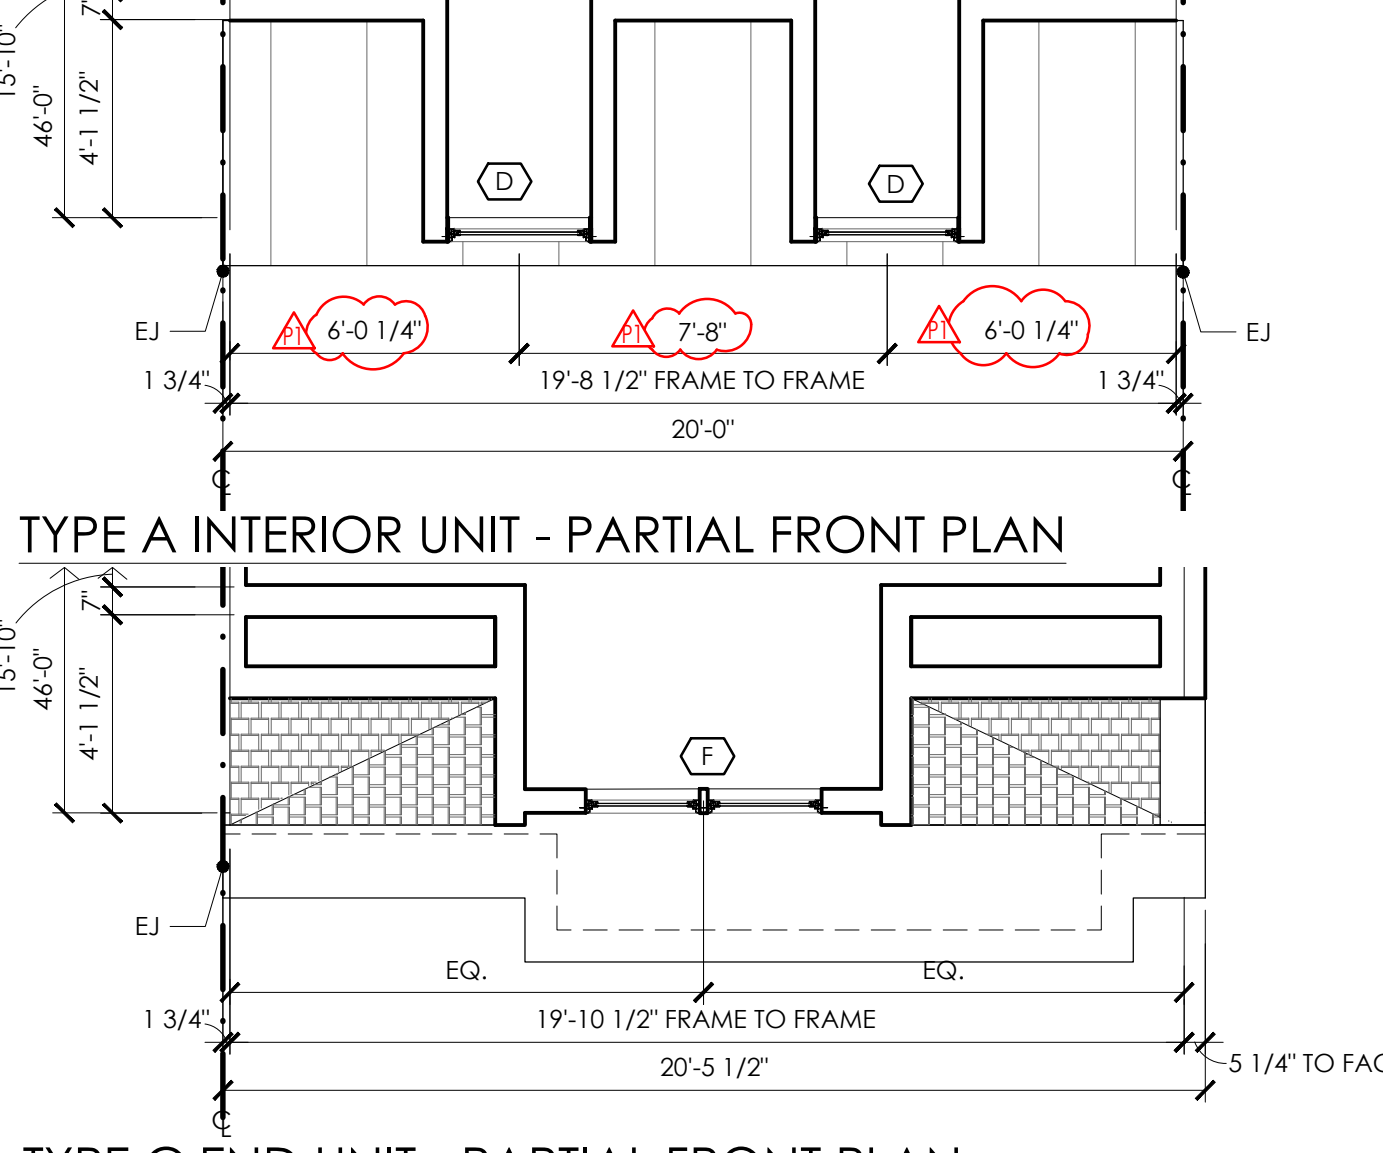


TYPE A INTERIOR UNIT - PARTIAL FRONT PLAN



ATTIC LEVEL PLAN
1/4"=1'-0"

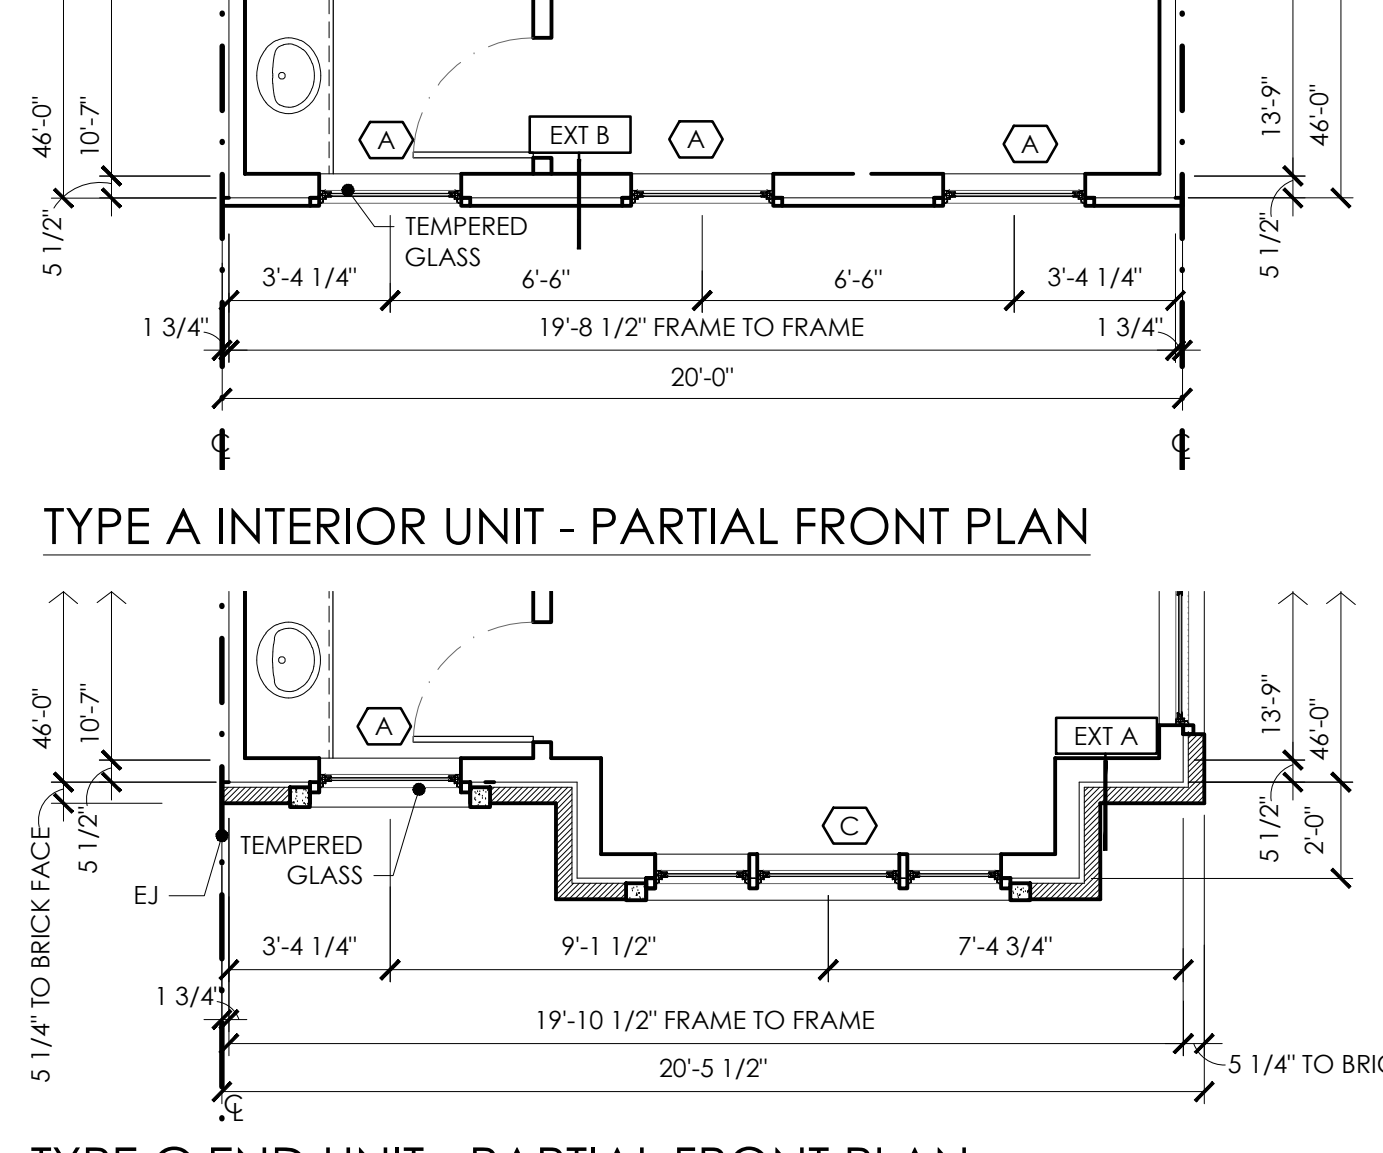

TYPE C END UNIT - PARTIAL FRONT PLAN

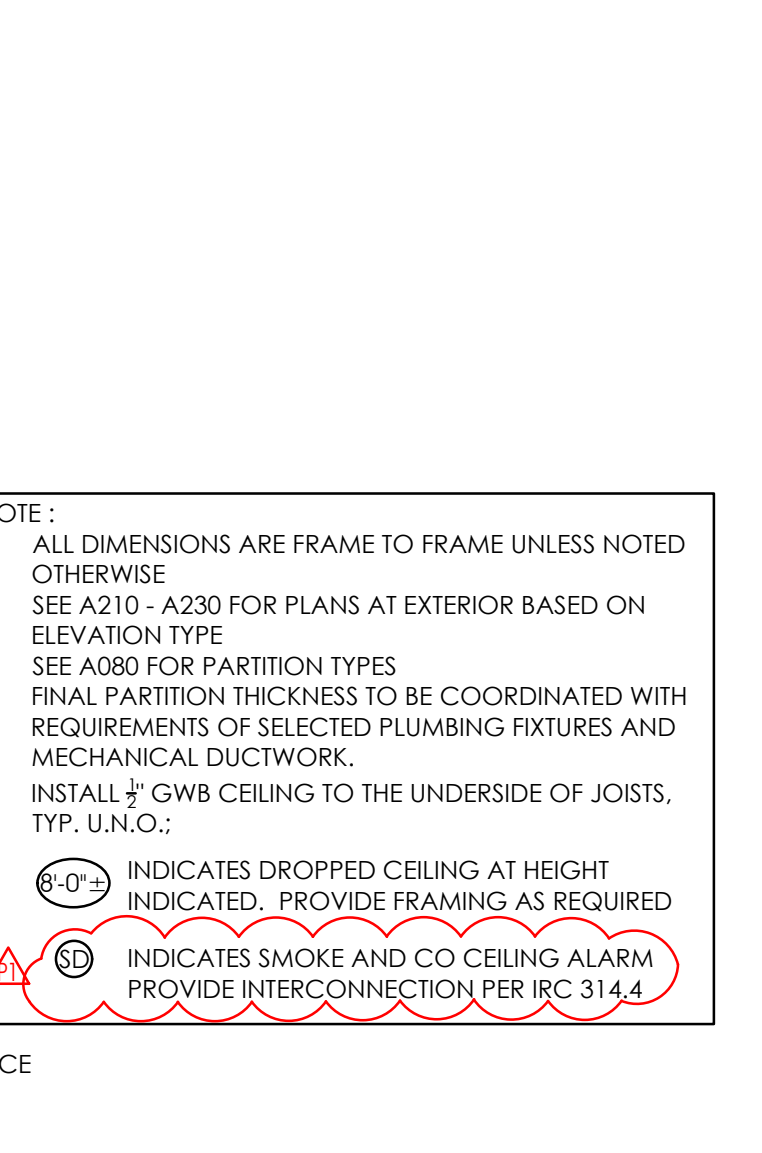

BEDROOM LEVEL PLAN
1/4"=1'-0"

NOTE:
• ALL DIMENSIONS ARE FRAME TO FRAME UNLESS NOTED OTHERWISE
• SEE A210 - A230 FOR PLANS AT EXTERIOR BASED ON ELEVATION TYPE
• SEE A080 FOR PARTITION TYPES
• FINAL PARTITION THICKNESS TO BE COORDINATED WITH REQUIREMENTS OF SELECTED PLUMBING FIXTURES AND MECHANICAL DUCTWORK
• INSTALL 5/8" GWB CEILING TO THE UNDERSIDE OF JOISTS. TYP. U.N.O.
• 8'-0" INDICATES DROPPED CEILING AT HEIGHT INDICATED. PROVIDE FRAMING AS REQUIRED
• INDICATES SMOKE AND CO CEILING ALARM. PROVIDE INTERCONNECTION PER IRC 314.4

D:\DRAWING\PROJECTS\2020\0014_Cadence at Park\2020\014_A110_A120 Floor plans.dwg / 2/9/2021 2:59:35 PM (logon: Copyright Rust Orling Architecture)