

© 2020 GEOENV ENGINEERS EXPRESSLY RESERVES ITS COMMON LAW AND COPYRIGHT AND OTHER PROPERTY RIGHTS IN THESE PLANS. THESE PLANS ARE NOT TO BE REPRODUCED CHANGED OR COPIED IN ANY FORM OR MANNER WHATSOEVER, NOR ARE THEY TO BE ASSIGNED TO ANY THIRD PARTY, WITHOUT FIRST OBTAINING THE EXPRESS WRITTEN PERMISSION OF GEOENV

ATTACHMENT 03




GeoEnv Engineers & Consultants, LLC.
10875 Main Street, Suite 213
Fairfax, Virginia 22030
Tel. (703) 591-7170

NEW RESIDENCE

1417 PATHFINDER LANE
MCLEAN, VA 22101

REV. DATE	DESCRIPTION	BY

PROFESSIONAL STAMP

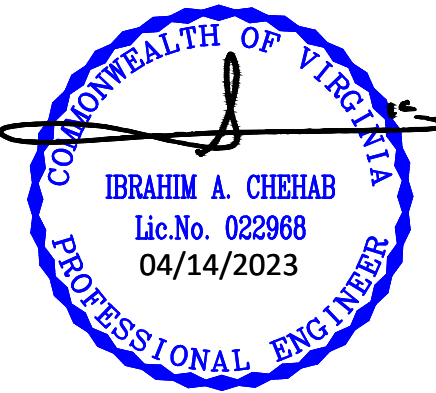

SHEET TITLE

FRONT ELEVATION

SCALE	1/4"=1'-0"
-------	------------

TAX MAP:	0302 31 0195
ZONE:	R-3
PREPARED BY:	
CHECKED BY:	
PROJECT #:	8090_1417PATHFINDER

SHEET NUMBER

A200



1 FRONT ELEVATION
A-200



© 2020 GEOENV ENGINEERS EXPRESSLY RESERVES ITS COMMON LAW AND COPYRIGHT AND OTHER PROPERTY RIGHTS IN THESE PLANS. THESE PLANS ARE NOT TO BE REPRODUCED CHANGED OR COPIED IN ANY FORM OR MANNER WHATSOEVER, NOR ARE THEY TO BE ASSIGNED TO ANY THIRD PARTY, WITHOUT FIRST OBTAINING THE EXPRESS WRITTEN PERMISSION OF GEOENV




GeoEnv Engineers & Consultants, LLC.
10875 Main Street, Suite 213
Fairfax, Virginia 22030
Tel. (703) 591-7170

NEW RESIDENCE

1417 PATHFINDER LANE
MCLEAN, VA 22101

REV. DATE	DESCRIPTION	BY

PROFESSIONAL STAMP

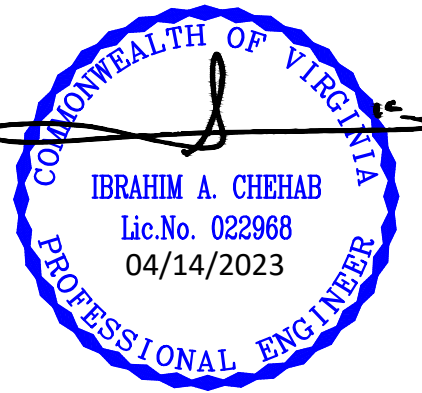

SHEET TITLE


RIGHT ELEVATION

SCALE 1/4"=1'-0"

TAX MAP:	0302 31 0195
ZONE:	R-3
PREPARED BY:	
CHECKED BY:	
PROJECT #:	8090_1417PATHFINDER

SHEET NUMBER

A201


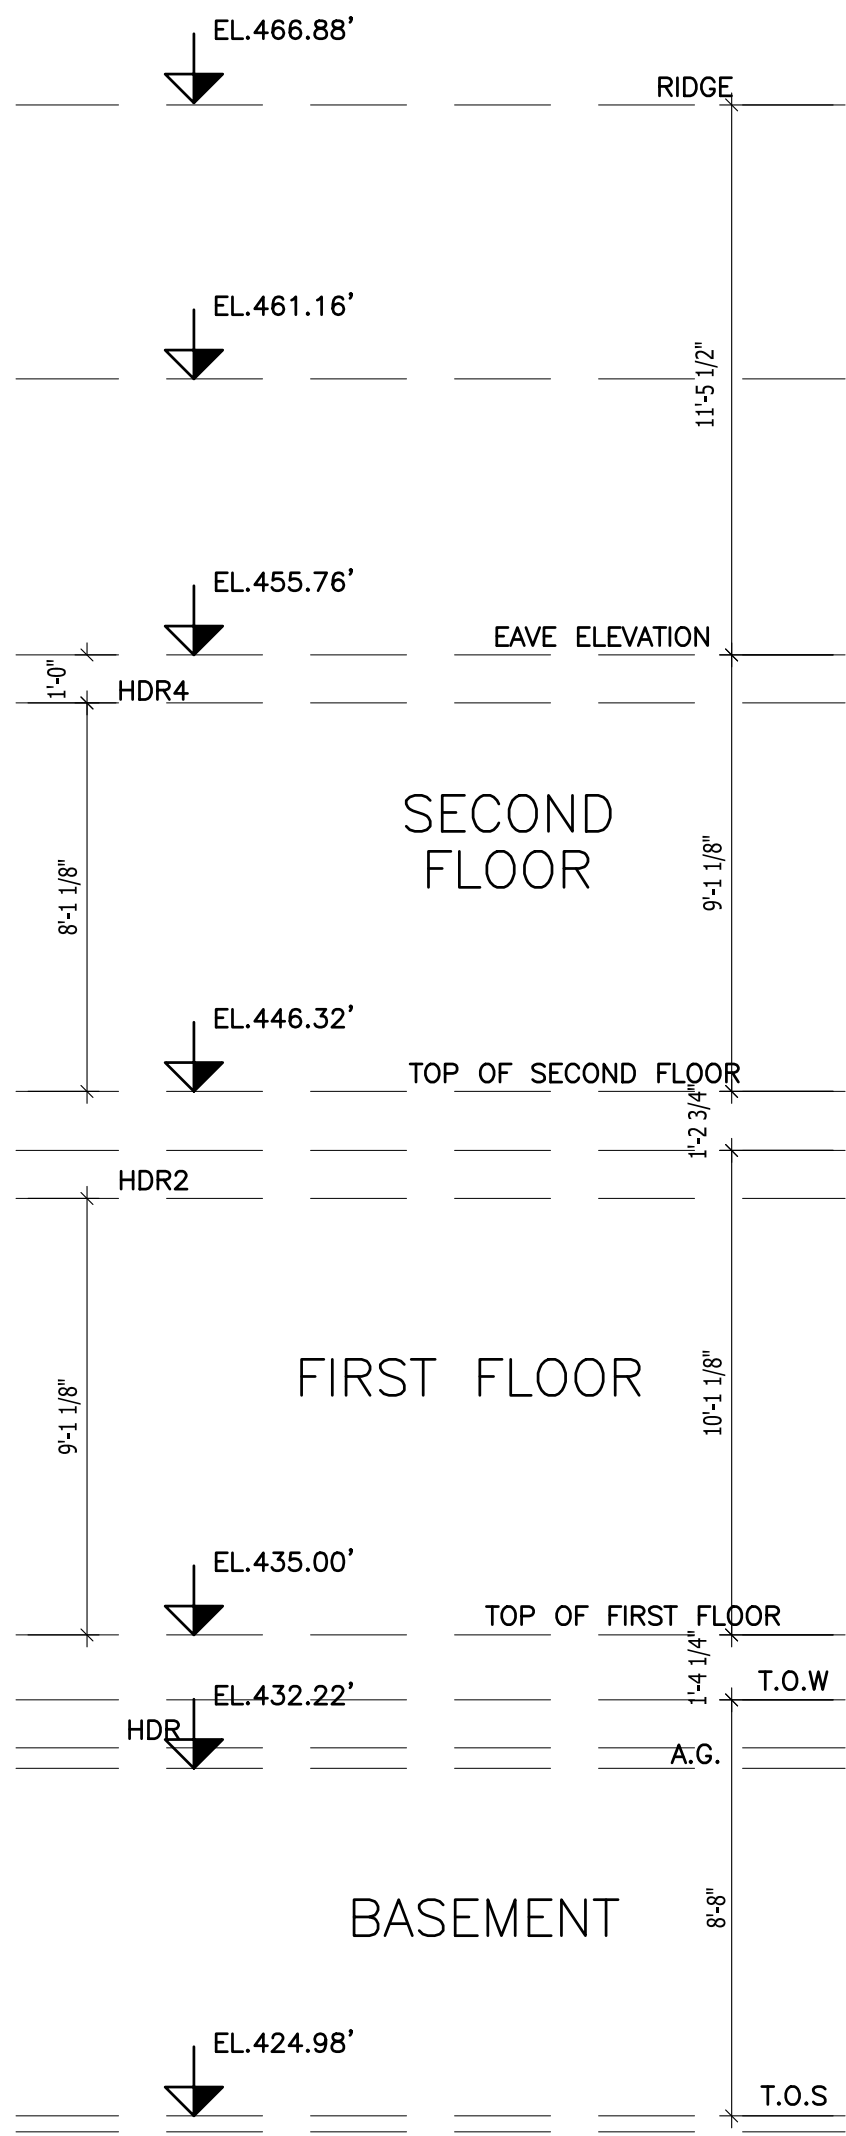


1
A-201

RIGHT ELEVATION



© 2023 GEOENV ENGINEERS EXPRESSLY RESERVES ITS COMMON LAW AND COPYRIGHT AND OTHER PROPERTY RIGHTS IN THESE PLANS. THESE PLANS ARE NOT TO BE REPRODUCED CHANGED OR COPIED IN ANY FORM OR MANNER WHATSOEVER, NOR ARE THEY TO BE ASSIGNED TO ANY THIRD PARTY, WITHOUT FIRST OBTAINING THE EXPRESS WRITTEN PERMISSION OF GEOENV

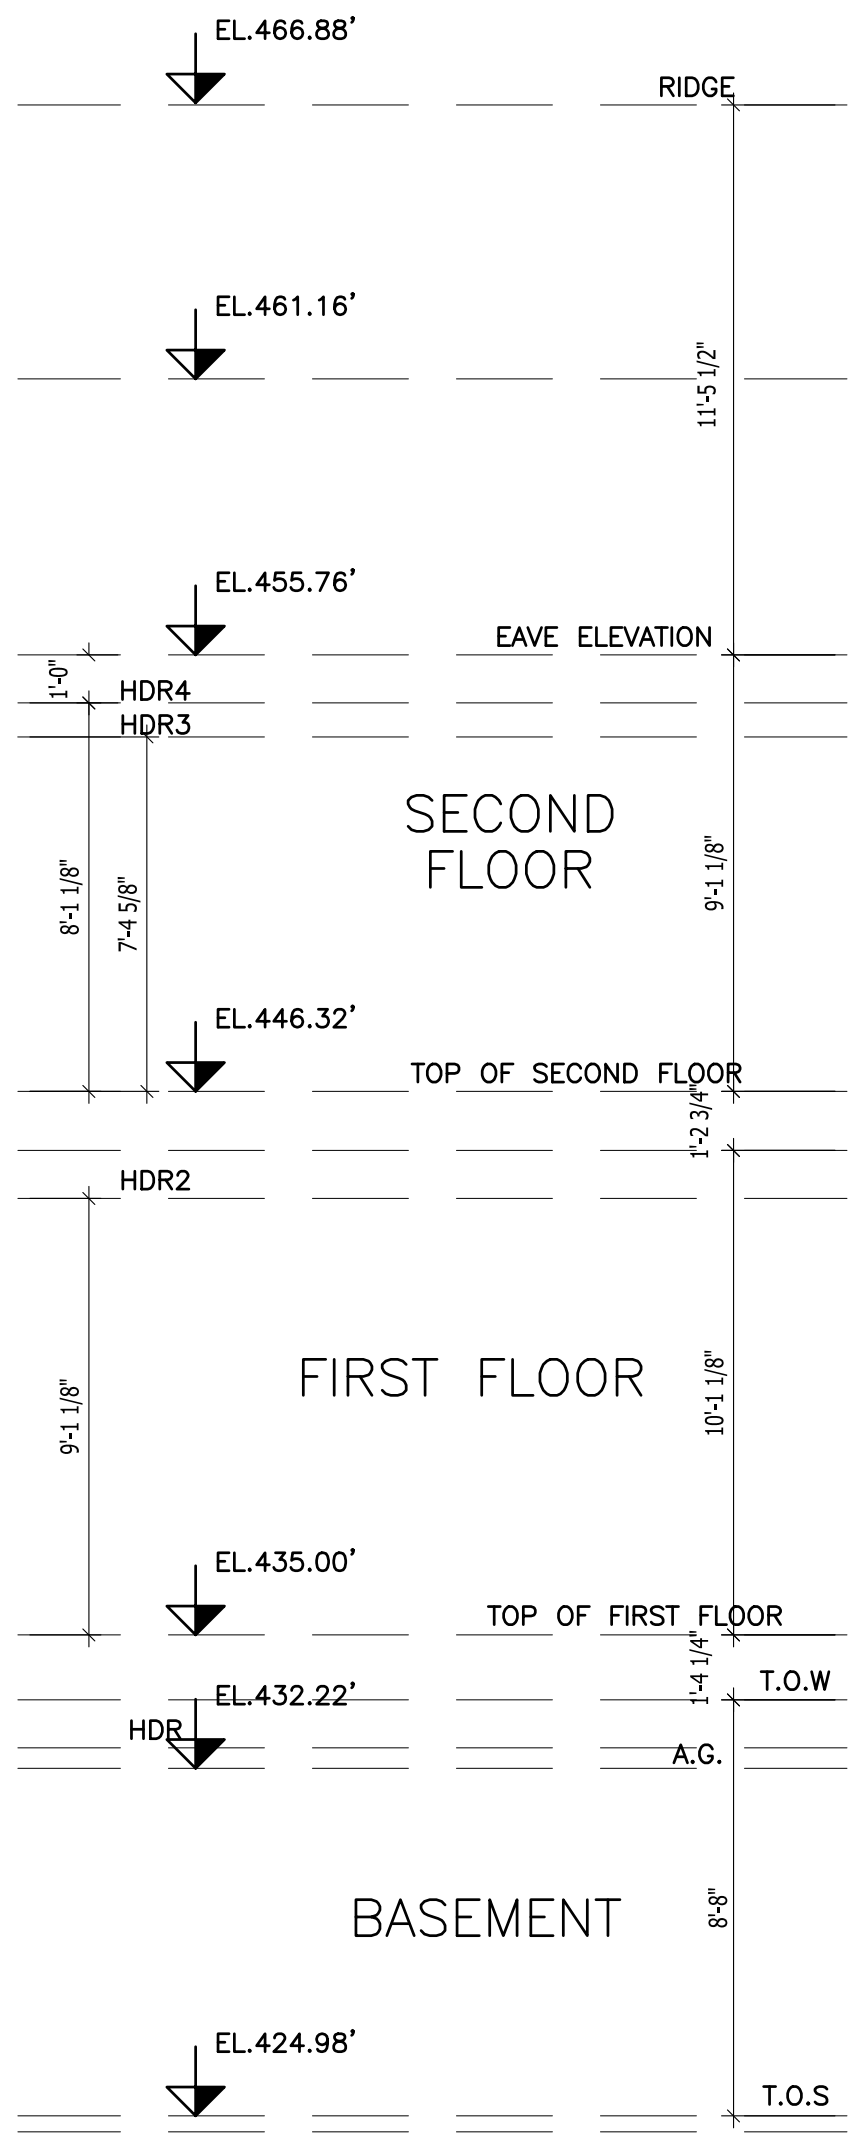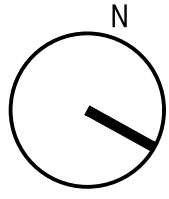

1
A-202

REAR ELEVATION




GeoEnv Engineers & Consultants, LLC.
10875 Main Street, Suite 213
Fairfax, Virginia 22030
Tel. (703) 591-7170

NEW RESIDENCE

1417 PATHFINDER LANE
MCLEAN, VA 22101

REV. DATE	DESCRIPTION	BY

PROFESSIONAL STAMP

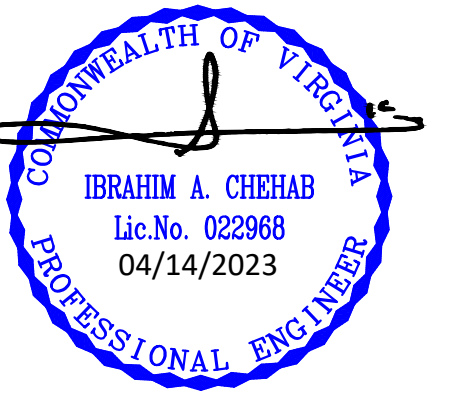

SHEET TITLE

REAR ELEVATION

SCALE 1/4"=1'-0"

TAX MAP:	0302310195
ZONE:	R-3
PREPARED BY:	
CHECKED BY:	
PROJECT #:	8090_1417PATHFINDER

SHEET NUMBER

A202

© 2020 GEOENV ENGINEERS EXPRESSLY RESERVES ITS COMMON LAW AND COPYRIGHT AND OTHER PROPERTY RIGHTS IN THESE PLANS. THESE PLANS ARE NOT TO BE REPRODUCED CHANGED OR COPIED IN ANY FORM OR MANNER WHATSOEVER, NOR ARE THEY TO BE ASSIGNED TO ANY THIRD PARTY, WITHOUT FIRST OBTAINING THE EXPRESS WRITTEN PERMISSION OF GEOENV



1
A-203

LEFT ELEVATION




GeoEnv Engineers & Consultants, LLC.
10875 Main Street, Suite 213
Fairfax, Virginia 22030
Tel. (703) 591-7170

NEW RESIDENCE

1417 PATHFINDER LANE
MCLEAN, VA 22101

REV. DATE	DESCRIPTION	BY

PROFESSIONAL STAMP

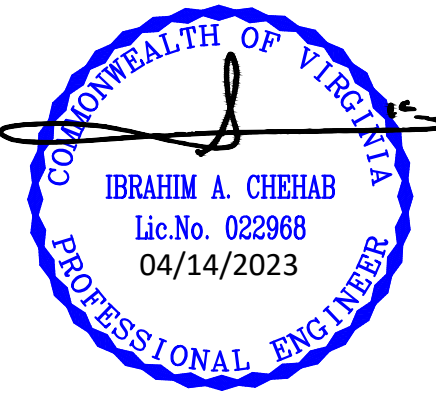

SHEET TITLE

LEFT ELEVATION

SCALE 1/4"=1'-0"

TAX MAP:	0302310195
ZONE:	R-3
PREPARED BY:	
CHECKED BY:	
PROJECT #:	8090_1417PATHFINDER

SHEET NUMBER

A203