



RUST | ORLING
ARCHITECTURE

1215 CAMERON STREET
ALEXANDRIA, VA
22314

T - 703.836.3205
F - 703.548.4779
admin@rustorling.com
www.rustorling.com

SUNRISE OF VIENNA
100 - 102 Maple Avenue East
Vienna, Virginia

18012

REVISIONS


DATE	DESCRIPTION

MAC REZONING
PLAN
03.20.19

ARCHITECTURAL
SITE PLAN/
GROUND FLOOR
PLAN

SHEET NO.

A1.1

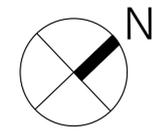

GROUND FLOOR PLAN
3/32" = 1'-0"

A



RUST | ORLING
ARCHITECTURE

1215 CAMERON STREET
ALEXANDRIA, VA
22314

T - 703.834.3205
F - 703.548.4779
admin@rustorling.com
www.rustorling.com

SUNRISE OF VIENNA
100 - 102 Maple Avenue East
Vienna, Virginia

18012

REVISIONS

DATE	DESCRIPTION

MAC REZONING
PLAN
03.20.19


FLOOR PLANS

SHEET NO.


A1.2




3RD FLOOR PLAN
1/16"=1'-0"

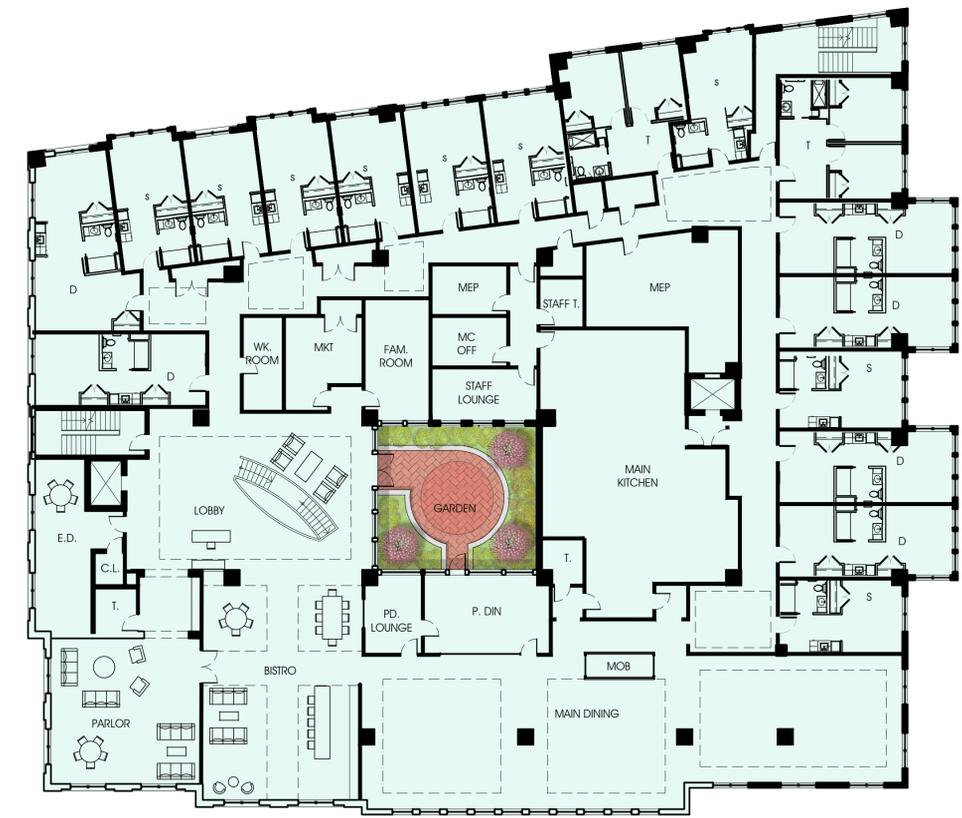


2ND FLOOR PLAN
1/16"=1'-0"

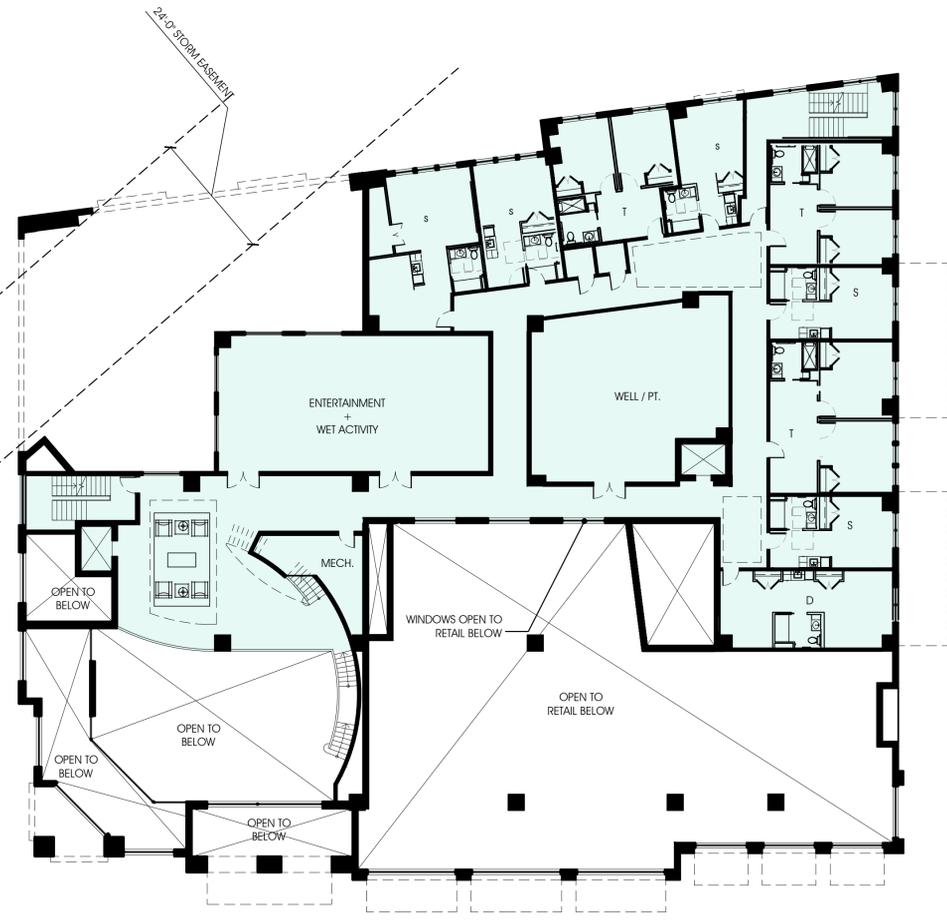

MEZZANINE FLOOR PLAN
1/16"=1'-0"

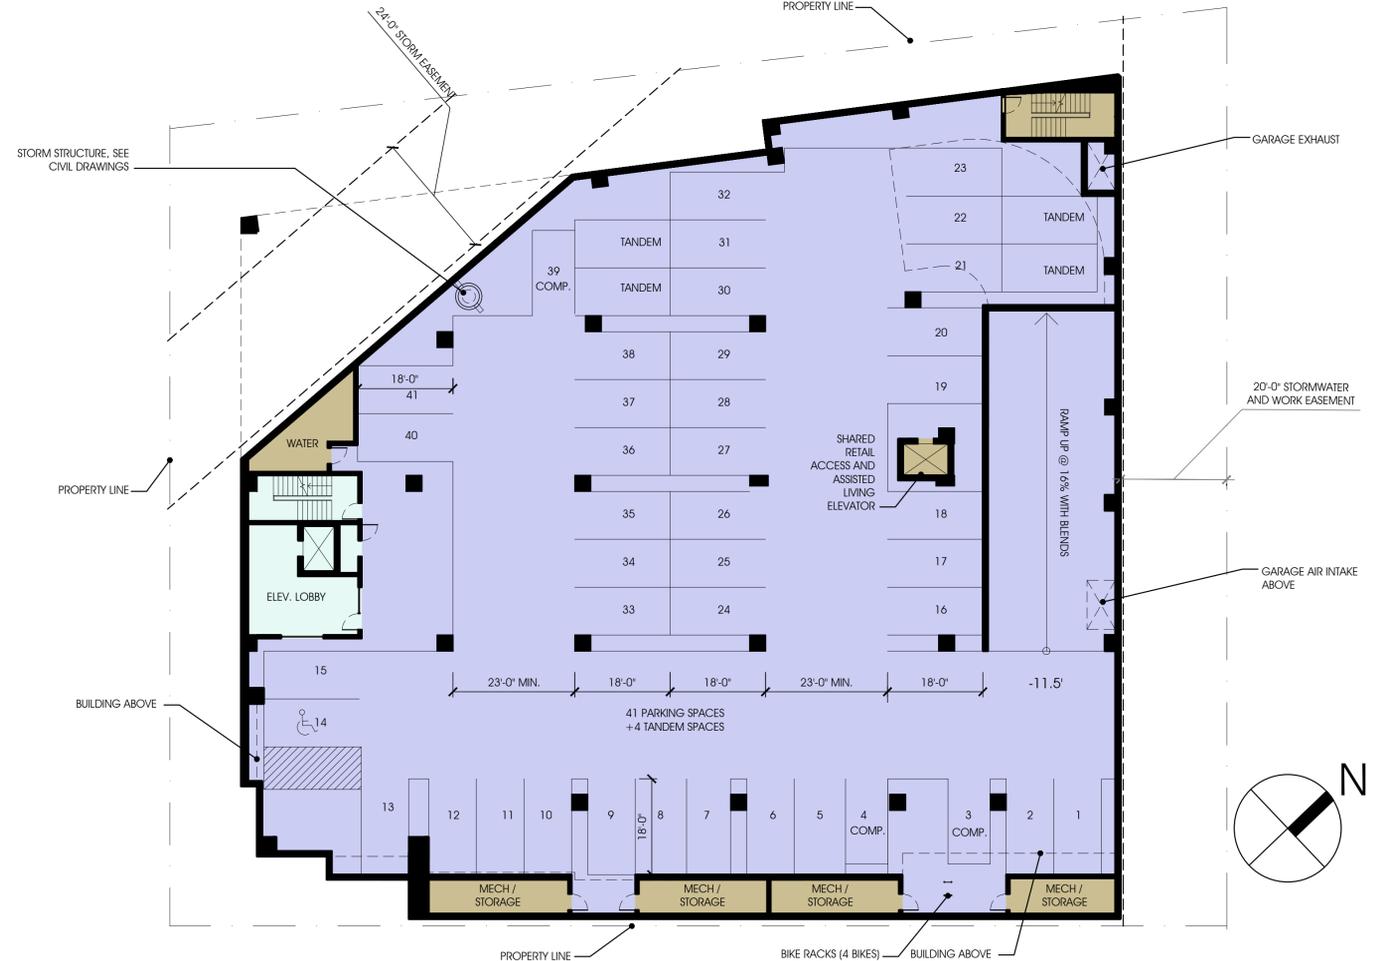

GARAGE FLOOR PLAN
1/16"=1'-0"

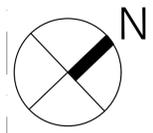



RUST | ORLING
ARCHITECTURE

1215 CAMERON STREET
ALEXANDRIA, VA
22314

T - 703.836.3205
F - 703.548.4779
admin@rustorling.com
www.rustorling.com

SUNRISE OF VIENNA
100 - 102 Maple Avenue East
Vienna, Virginia

18012

REVISIONS


DATE	DESCRIPTION

MAC REZONING
PLAN
03.20.19



FLOOR PLANS

SHEET NO.

A1.3

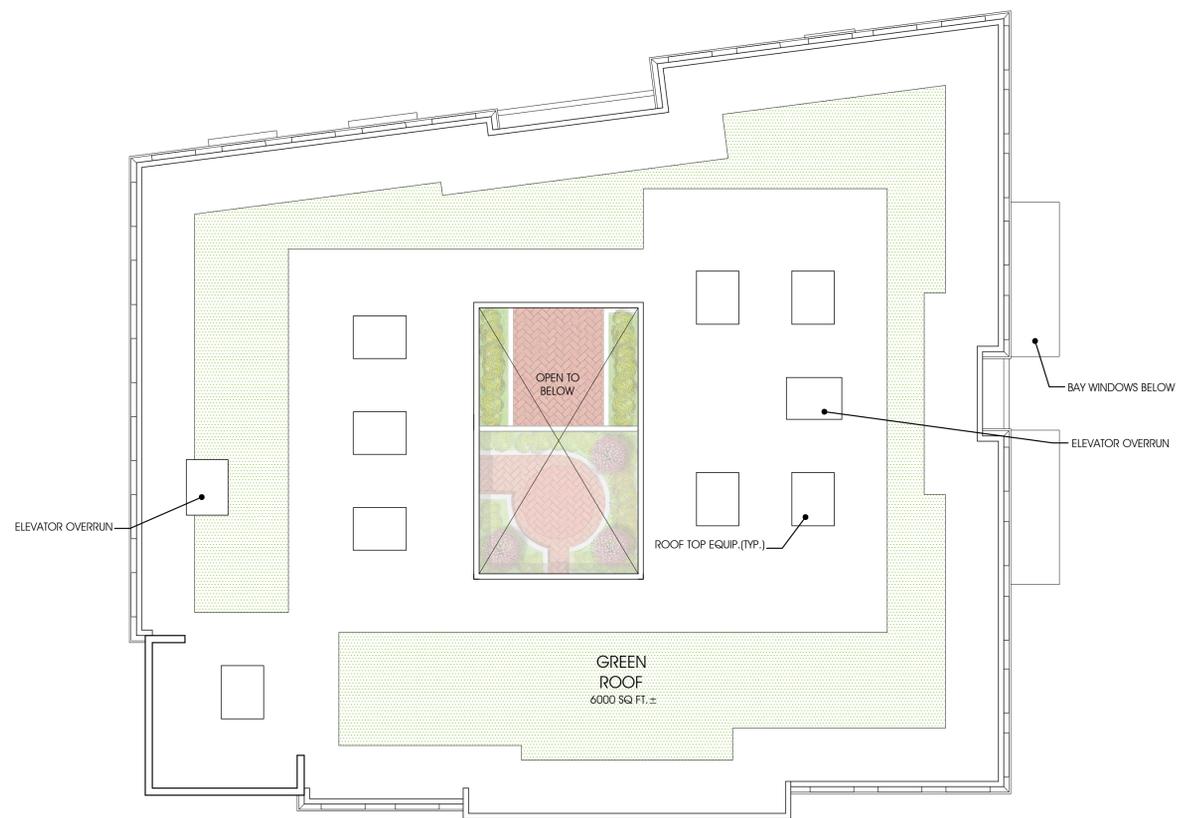

ROOF FLOOR PLAN
1/16"=1'-0"

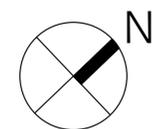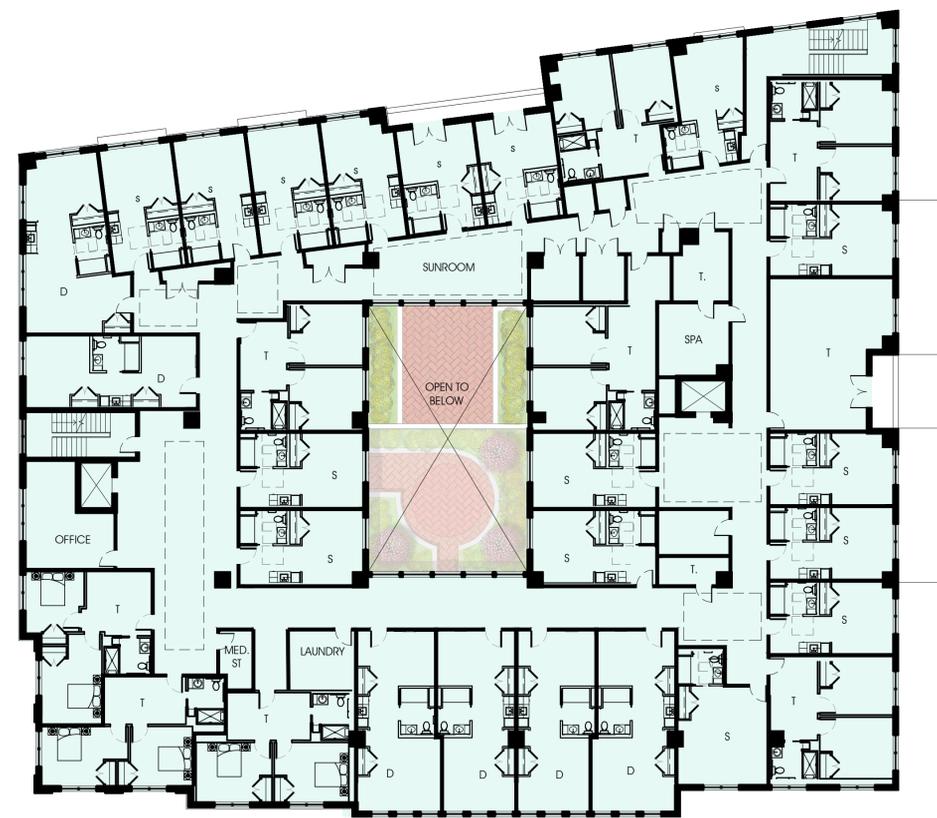

4TH FLOOR PLAN
1/16"=1'-0"

B

A



RUST | ORLING
ARCHITECTURE

1215 CAMERON STREET
ALEXANDRIA, VA
22314

T - 703.836.3205
F - 703.548.4779
admin@rustorling.com
www.rustorling.com

SUNRISE OF VIENNA
100 - 102 Maple Avenue East
Vienna, Virginia

18012

REVISIONS

DATE	DESCRIPTION

MAC REZONING
PLAN
03.20.19

EXTERIOR
ELEVATIONS

SHEET NO.

A2.1



CENTER STREET ELEVATION
1/8" = 1'-0"

B



MAPLE AVENUE ELEVATION
1/8" = 1'-0"

A



NORTH-WEST ELEVATION
1/8" = 1'-0"

B



NORTH-EAST ELEVATION
1/8" = 1'-0"

A



RUST | ORLING
ARCHITECTURE

1215 CAMERON STREET
ALEXANDRIA, VA
22314

T - 703.836.3205
F - 703.548.4779
admin@rustorling.com
www.rustorling.com

SUNRISE OF VIENNA
100 - 102 Maple Avenue East
Vienna, Virginia

18012

REVISIONS

DATE	DESCRIPTION

MAC REZONING
PLAN
03.20.19

EXTERIOR
ELEVATIONS

SHEET NO.

A2.2



RUST | ORLING
ARCHITECTURE

1215 CAMERON STREET
ALEXANDRIA, VA
22314

T - 703.836.3205
F - 703.548.4779
admin@rustorling.com
www.rustorling.com

SUNRISE OF VIENNA
100 - 102 Maple Avenue East
Vienna, Virginia

18012


REVISIONS	
DATE	DESCRIPTION

MAC REZONING
PLAN
03.20.19

SECTIONS


SHEET NO.

A3.1

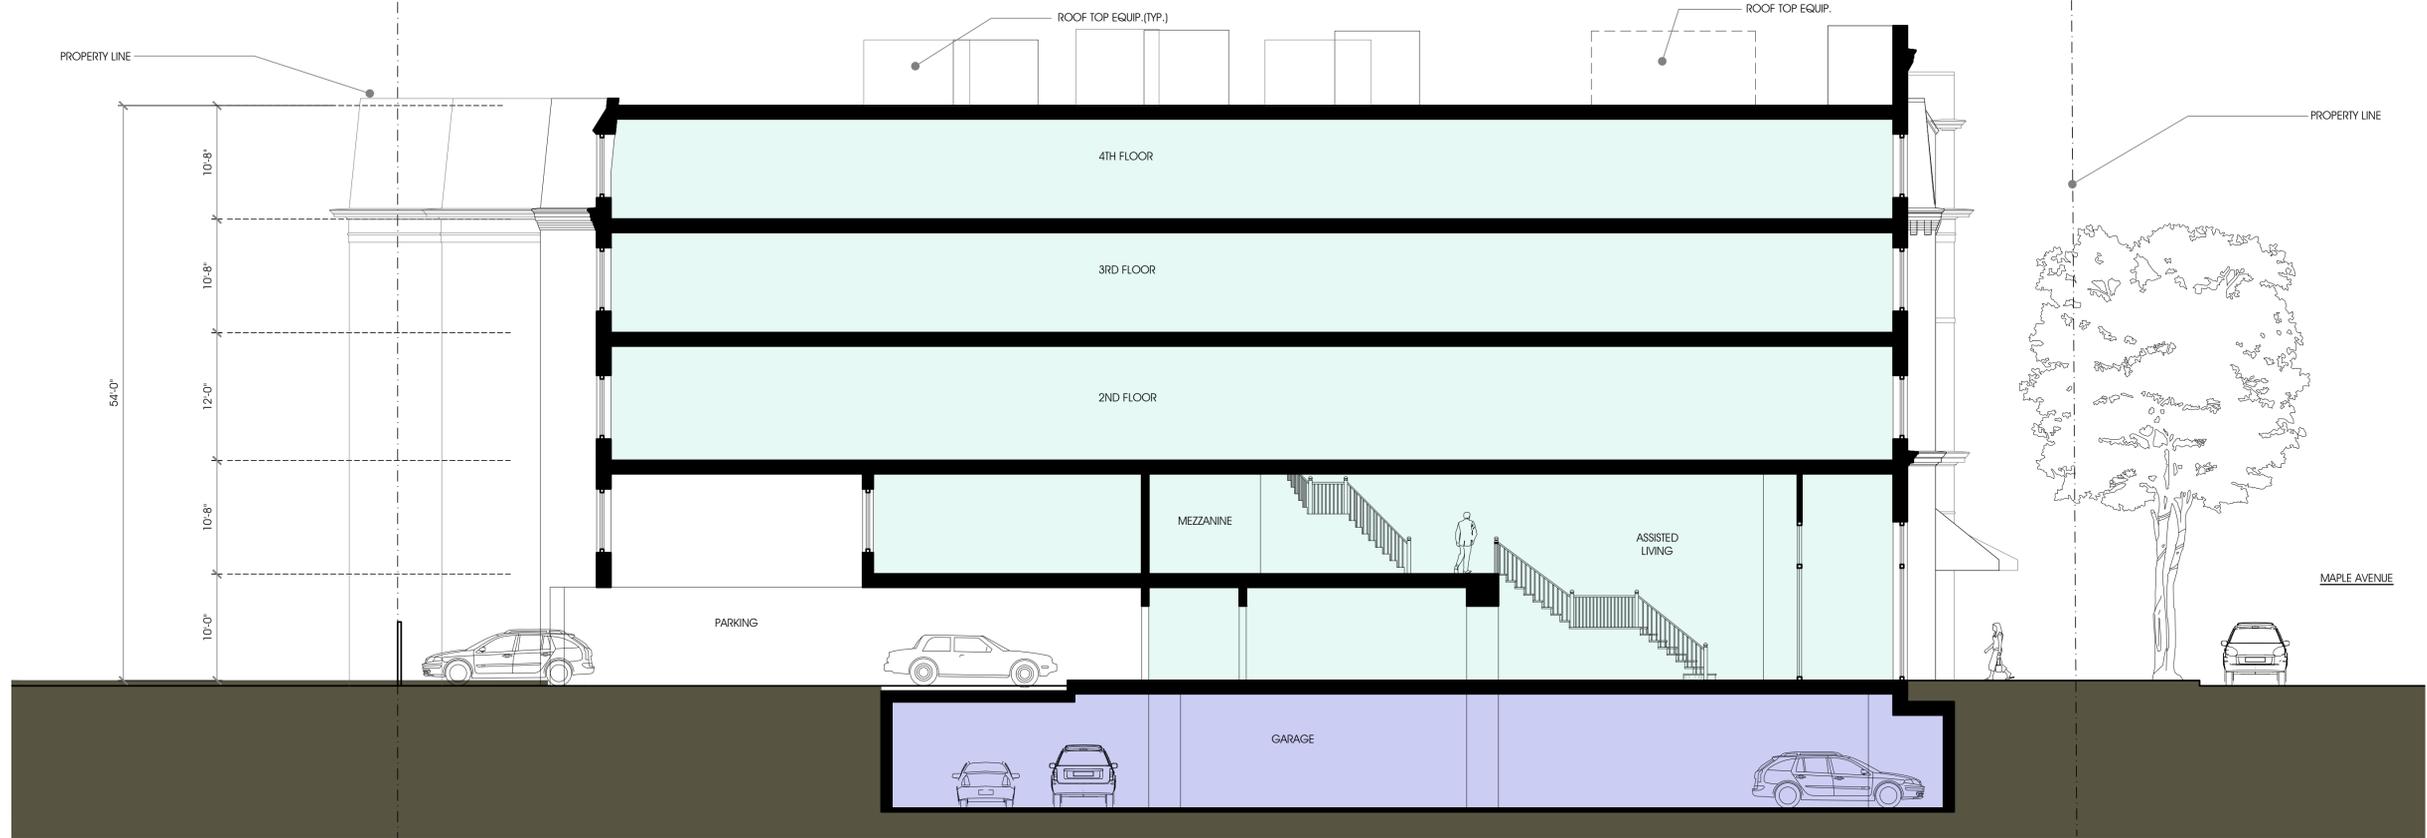

BUILDING SECTION THRU ASSISTED LIVING ENTRANCE (NEAR CENTER ST/ MAPLE AVE INTERSECTION)

1/8" = 1'-0"

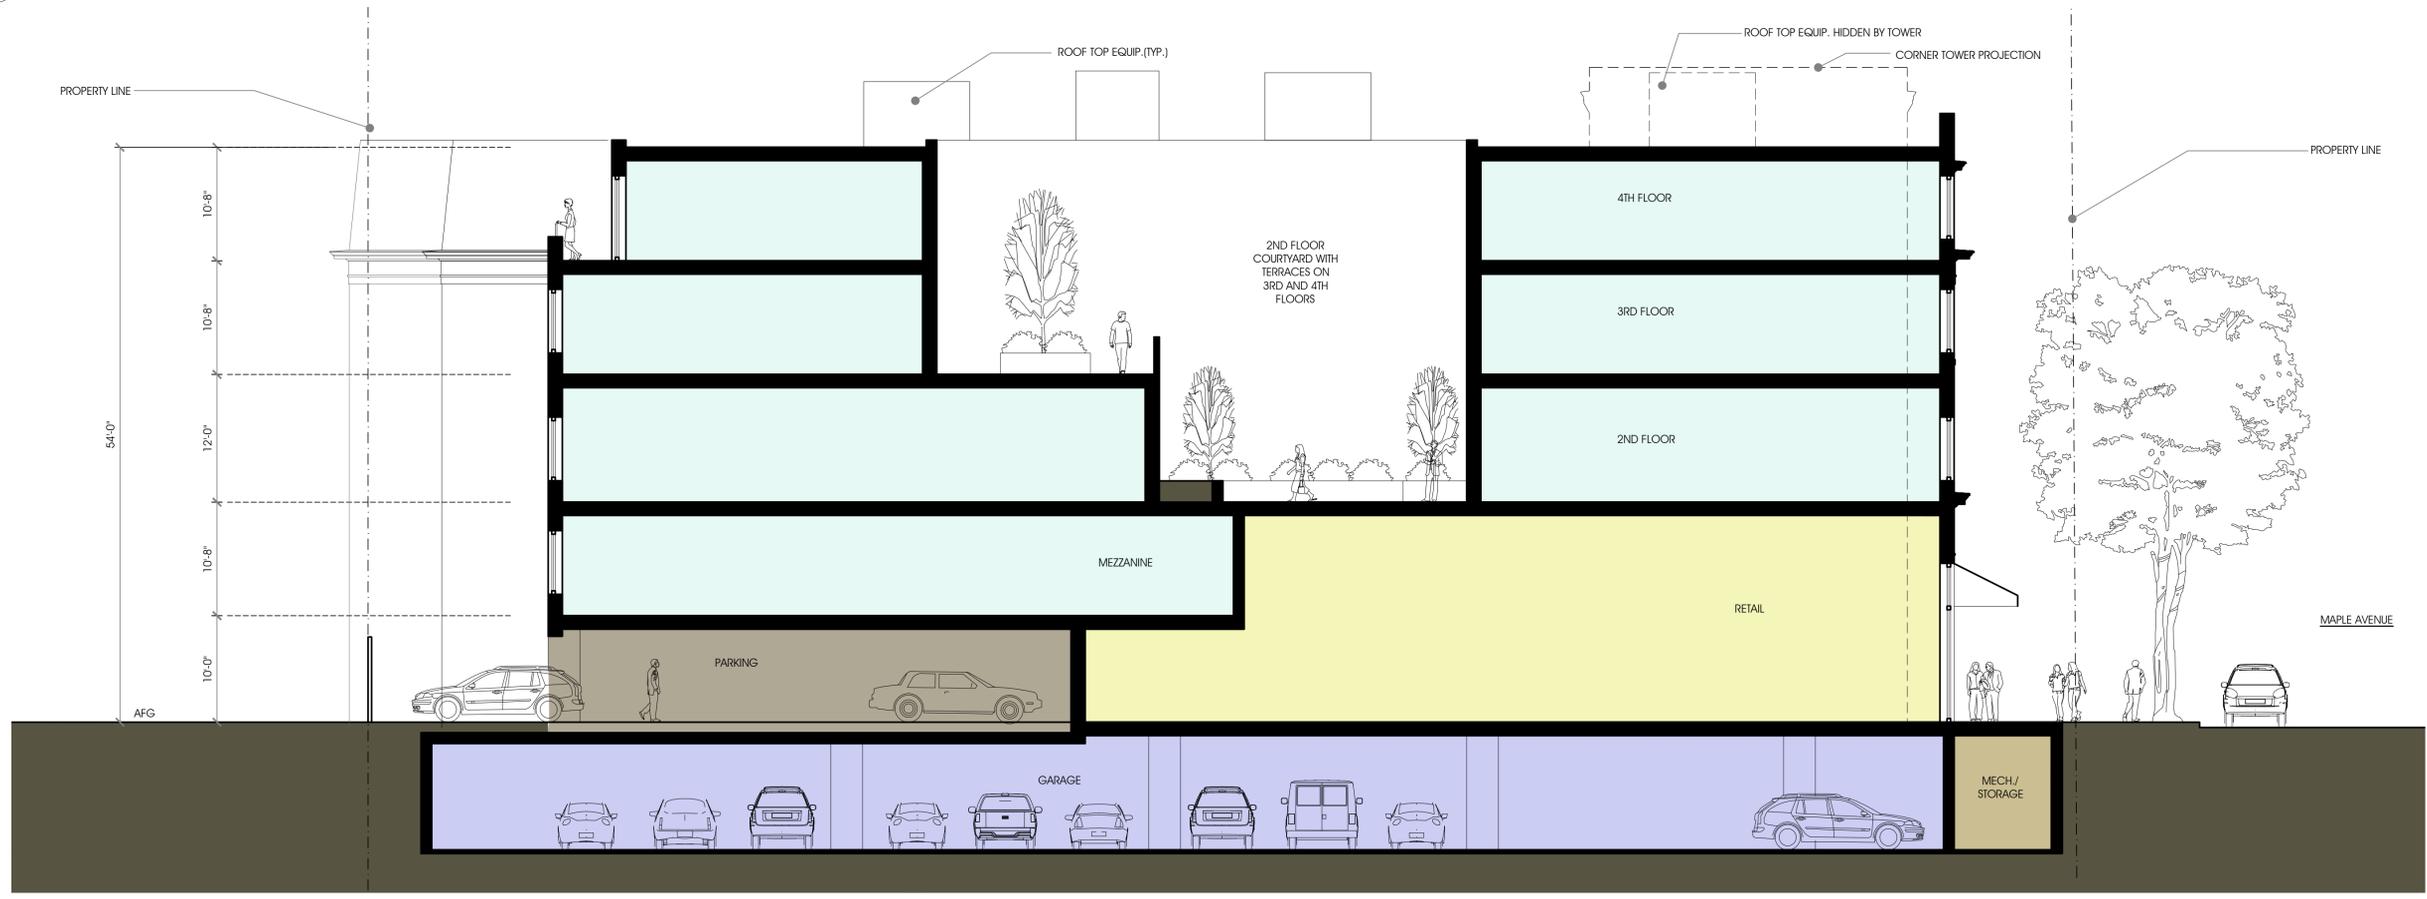

BUILDING SECTION THRU RETAIL AND COURTYARD (TOWARD VIENNA INN)

1/8" = 1'-0"

B

A



RUST | ORLING
ARCHITECTURE

1215 CAMERON STREET
ALEXANDRIA, VA
22314

T - 703.836.3205
F - 703.548.4779
admin@rustorling.com
www.rustorling.com

SUNRISE OF VIENNA
100 - 102 Maple Avenue East
Vienna, Virginia

18012

REVISIONS	
DATE	DESCRIPTION

MAC REZONING
PLAN
03.20.19


SECTION

SHEET NO.

A3.2




SITE PLAN
1/64" = 1'-0"

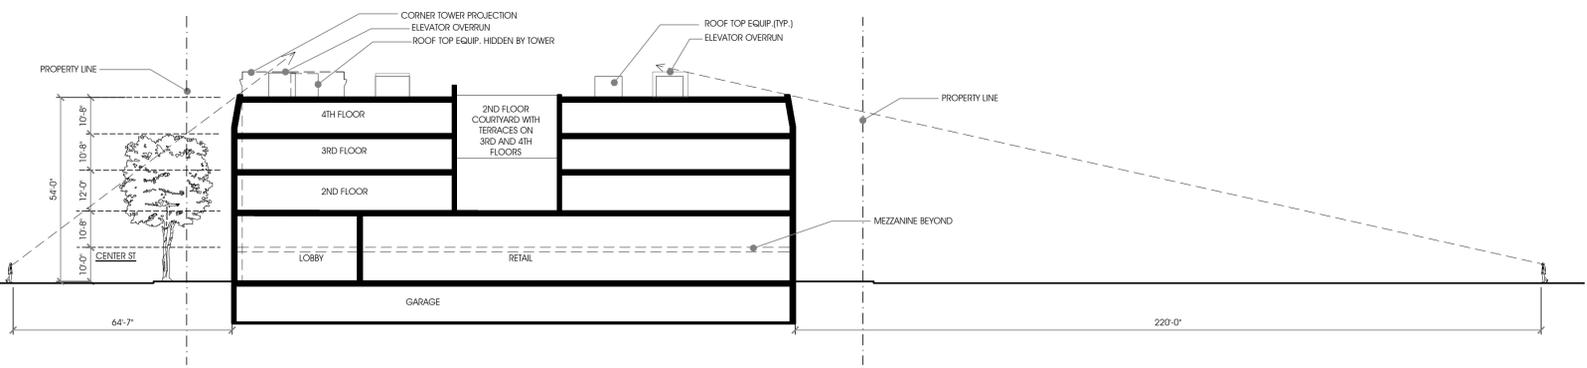

SITE SECTION
1" = 25'-0"

B

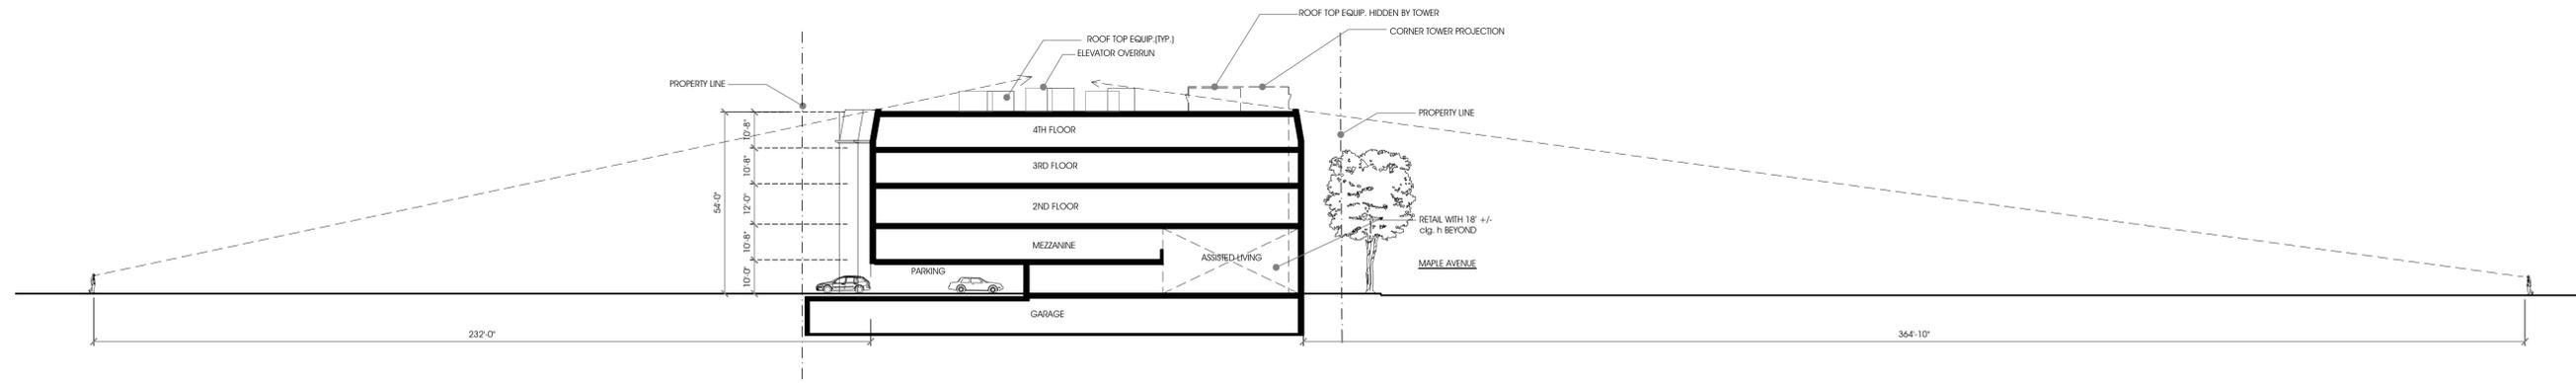

SITE SECTION
1" = 25'-0"

A




MAPLE AVENUE RENDERING

E




SOUTH AERIAL VIEW

D

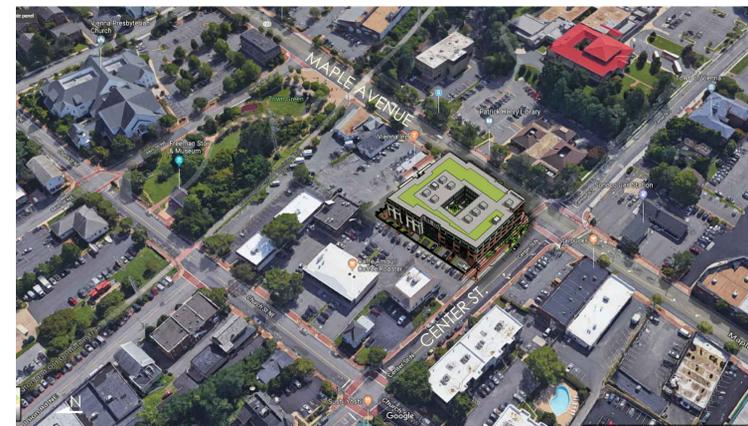

WEST AERIAL VIEW

C

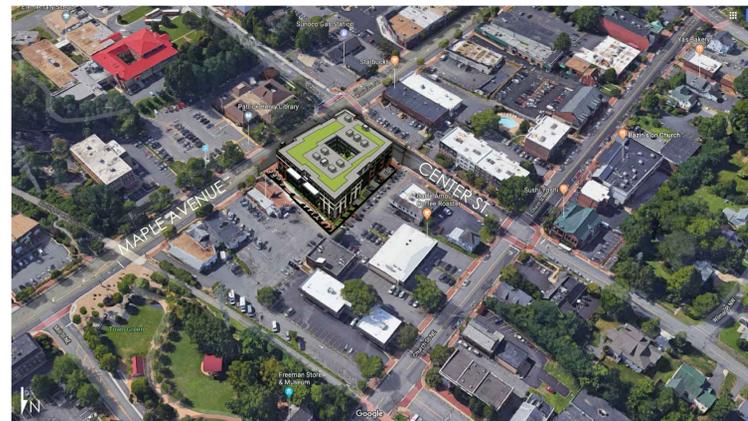

NORTH AERIAL VIEW

B



EAST AERIAL VIEW

A



RUST | ORLING
ARCHITECTURE

1215 CAMERON STREET
ALEXANDRIA, VA
22314

T - 703.836.3205
F - 703.548.4779
admin@rustorling.com
www.rustorling.com

SUNRISE OF VIENNA
100 - 102 Maple Avenue East
Vienna, Virginia

18012

REVISIONS

DATE	DESCRIPTION

MAC REZONING
PLAN
03.20.19

RENDERINGS

SHEET NO.

A4.1



VIEW 3



VIEW 2



VIEW 1



POINT OF VIEWS PLAN

D

C

B

A



RUST | ORLING
ARCHITECTURE

1215 CAMERON STREET
ALEXANDRIA, VA
22314

T - 703.836.3205
F - 703.548.4779
admin@rustorling.com
www.rustorling.com

SUNRISE OF VIENNA
100 - 102 Maple Avenue East
Vienna, Virginia

18012

REVISIONS

DATE	DESCRIPTION

MAC REZONING
PLAN
03.20.19

RENDERINGS

SHEET NO.

A4.2