

© 2024 GEOENV ENGINEERS EXPRESSLY RESERVES ITS COMMON LAW AND COPYRIGHT AND OTHER PROPERTY RIGHTS IN THESE PLANS. THESE PLANS ARE NOT TO BE REPRODUCED CHANGED OR COPIED IN ANY FORM OR MANNER WHATSOEVER, NOR ARE THEY TO BE ASSIGNED TO ANY THIRD PARTY, WITHOUT FIRST OBTAINING THE EXPRESS WRITTEN PERMISSION OF GEOENV

NEW RESIDENCE

348 WINDOVER AVE. NW
VIENNA, VA 22180

REV. DATE	DESCRIPTION	BY

PROFESSIONAL STAMP

SHEET TITLE

FRONT ELEVATION

SCALE 1/4"=1'-0"

TAX MAP:	XXXXXXXX
ZONE:	XXXXXXXX
PREPARED BY:	
CHECKED BY:	
PROJECT #:	8050-004-2024

SHEET NUMBER

A200



1 FRONT ELEVATION
A-200



© 2024 GEOENV ENGINEERS EXPRESSLY RESERVES ITS COMMON LAW AND COPYRIGHT AND OTHER PROPERTY RIGHTS IN THESE PLANS. THESE PLANS ARE NOT TO BE REPRODUCED CHANGED OR COPIED IN ANY FORM OR MANNER WHATSOEVER, NOR ARE THEY TO BE ASSIGNED TO ANY THIRD PARTY, WITHOUT FIRST OBTAINING THE EXPRESS WRITTEN PERMISSION OF GEOENV



GeoEnv Engineers & Consultants, LLC.
10875 Main Street, Suite 213
Fairfax, Virginia 22030
Tel. (703) 591-7170

NEW RESIDENCE


348 WINDOVER AVE. NW
VIENNA, VA 22180

REV. DATE	DESCRIPTION	BY

PROFESSIONAL STAMP



1 RIGHT ELEVATION
A-201

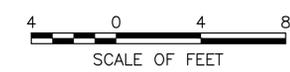

SHEET TITLE
RIGHT ELEVATION

SCALE
1/4"=1'-0"

TAX MAP:	XXXXXXXX
ZONE:	XXXXXXXX
PREPARED BY:	
CHECKED BY:	
PROJECT #:	8050-004-2024

SHEET NUMBER
A201

© 2024 GEOENV ENGINEERS EXPRESSLY RESERVES ITS COMMON LAW AND COPYRIGHT AND OTHER PROPERTY RIGHTS IN THESE PLANS. THESE PLANS ARE NOT TO BE REPRODUCED CHANGED OR COPIED IN ANY FORM OR MANNER WHATSOEVER, NOR ARE THEY TO BE ASSIGNED TO ANY THIRD PARTY, WITHOUT FIRST OBTAINING THE EXPRESS WRITTEN PERMISSION OF GEOENV

NEW RESIDENCE

348 WINDOVER AVE. NW
VIENNA, VA 22180

REV. DATE	DESCRIPTION	BY

PROFESSIONAL STAMP

SHEET TITLE

REAR ELEVATION

SCALE 1/4"=1'-0"

TAX MAP:	XXXXXXXX
ZONE:	XXXXXXXX
PREPARED BY:	
CHECKED BY:	
PROJECT #:	8050-004-2024

SHEET NUMBER

A202



1 REAR ELEVATION
A-202



© 2024 GEOENV ENGINEERS EXPRESSLY RESERVES ITS COMMON LAW AND COPYRIGHT AND OTHER PROPERTY RIGHTS IN THESE PLANS. THESE PLANS ARE NOT TO BE REPRODUCED CHANGED OR COPIED IN ANY FORM OR MANNER WHATSOEVER, NOR ARE THEY TO BE ASSIGNED TO ANY THIRD PARTY, WITHOUT FIRST OBTAINING THE EXPRESS WRITTEN PERMISSION OF GEOENV



GeoEnv Engineers & Consultants, LLC.
10875 Main Street, Suite 213
Fairfax, Virginia 22030
Tel. (703) 591-7170

NEW RESIDENCE

348 WINDOVER AVE. NW
VIENNA, VA 22180



REV. DATE	DESCRIPTION	BY

PROFESSIONAL STAMP

SHEET TITLE

LEFT ELEVATION


SCALE 1/4"=1'-0"

TAX MAP:	XXXXXXXX
ZONE:	XXXXXXXX
PREPARED BY:	
CHECKED BY:	
PROJECT #:	8050-004-2024

SHEET NUMBER


A203

1 LEFT ELEVATION
A-203

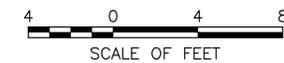

© 2024 GEOENV ENGINEERS EXPRESSLY RESERVES ITS COMMON LAW AND COPYRIGHT AND OTHER PROPERTY RIGHTS IN THESE PLANS. THESE PLANS ARE NOT TO BE REPRODUCED CHANGED OR COPIED IN ANY FORM OR MANNER WHATSOEVER, NOR ARE THEY TO BE ASSIGNED TO ANY THIRD PARTY, WITHOUT FIRST OBTAINING THE EXPRESS WRITTEN PERMISSION OF GEOENV

- SYMBOL AND ABBREVIATION**
- SA/CMA SMOKE AND CARBON MONO OXIDE ALARMS
 - SA SMOKE ALARMS
 - EV EXHAUST VENT
 - PTS PROGRAMMABLE THERMOSTAT
 - TMPR TEMPERED GLASS. CASEMENT
 - CSMNT CASMENT
 - DH DOUBLE HANGED
 - FX FIXED

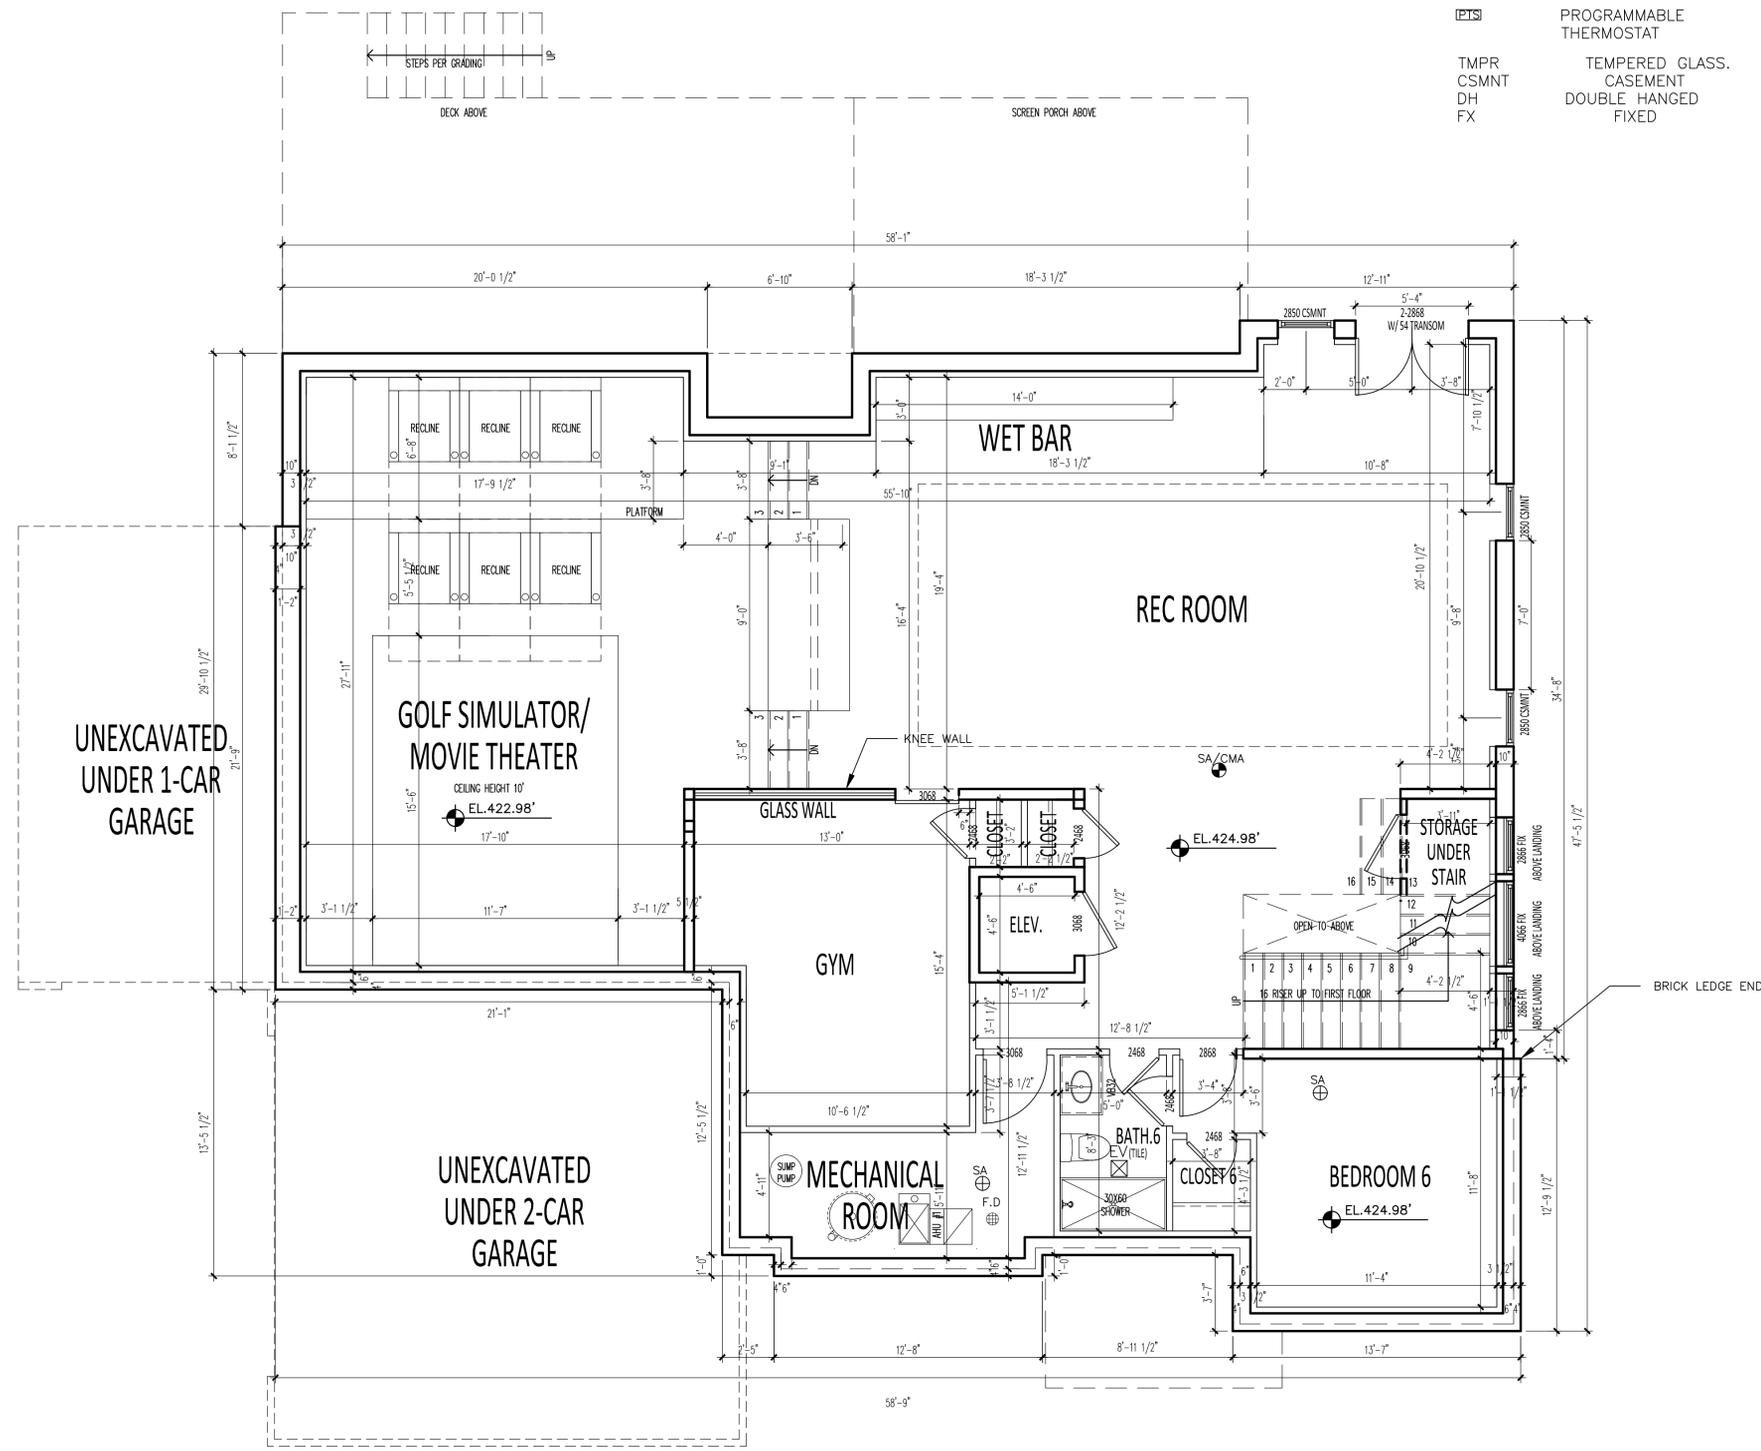

GeoEnv Engineers & Consultants, LLC.
 10875 Main Street, Suite 213
 Fairfax, Virginia 22030
 Tel. (703) 591-7170

NEW RESIDENCE

348 WINDOVER AVE. NW
 VIENNA, VA 22180

REV. DATE	DESCRIPTION	BY

PROFESSIONAL STAMP

SHEET TITLE

BASEMENT FLOOR PLAN

SCALE 1/4"=1'-0"

TAX MAP:	XXXXXXX
ZONE:	XXXXXXX
PREPARED BY:	
CHECKED BY:	
PROJECT #:	8050-004-2024

SHEET NUMBER


1
A100

BASEMENT FLOOR PLAN
 AREA = 2,239.5 SQ.FT

A100

© 2024 GEOENV ENGINEERS EXPRESSLY RESERVES ITS COMMON LAW AND COPYRIGHT AND OTHER PROPERTY RIGHTS IN THESE PLANS. THESE PLANS ARE NOT TO BE REPRODUCED CHANGED OR COPIED IN ANY FORM OR MANNER WHATSOEVER, NOR ARE THEY TO BE ASSIGNED TO ANY THIRD PARTY, WITHOUT FIRST OBTAINING THE EXPRESS WRITTEN PERMISSION OF GEOENV

- SYMBOL AND ABBREVIATION**
- SA/CMA SMOKE AND CARBON MONO OXIDE ALARMS
 - SA SMOKE ALARMS
 - EV EXHAUST VENT
 - PTS PROGRAMMABLE THERMOSTAT
 - TMPR TEMPERED GLASS. CASEMENT
 - CSMNT CASEMENT
 - DH DOUBLE HANGED
 - FX FIXED

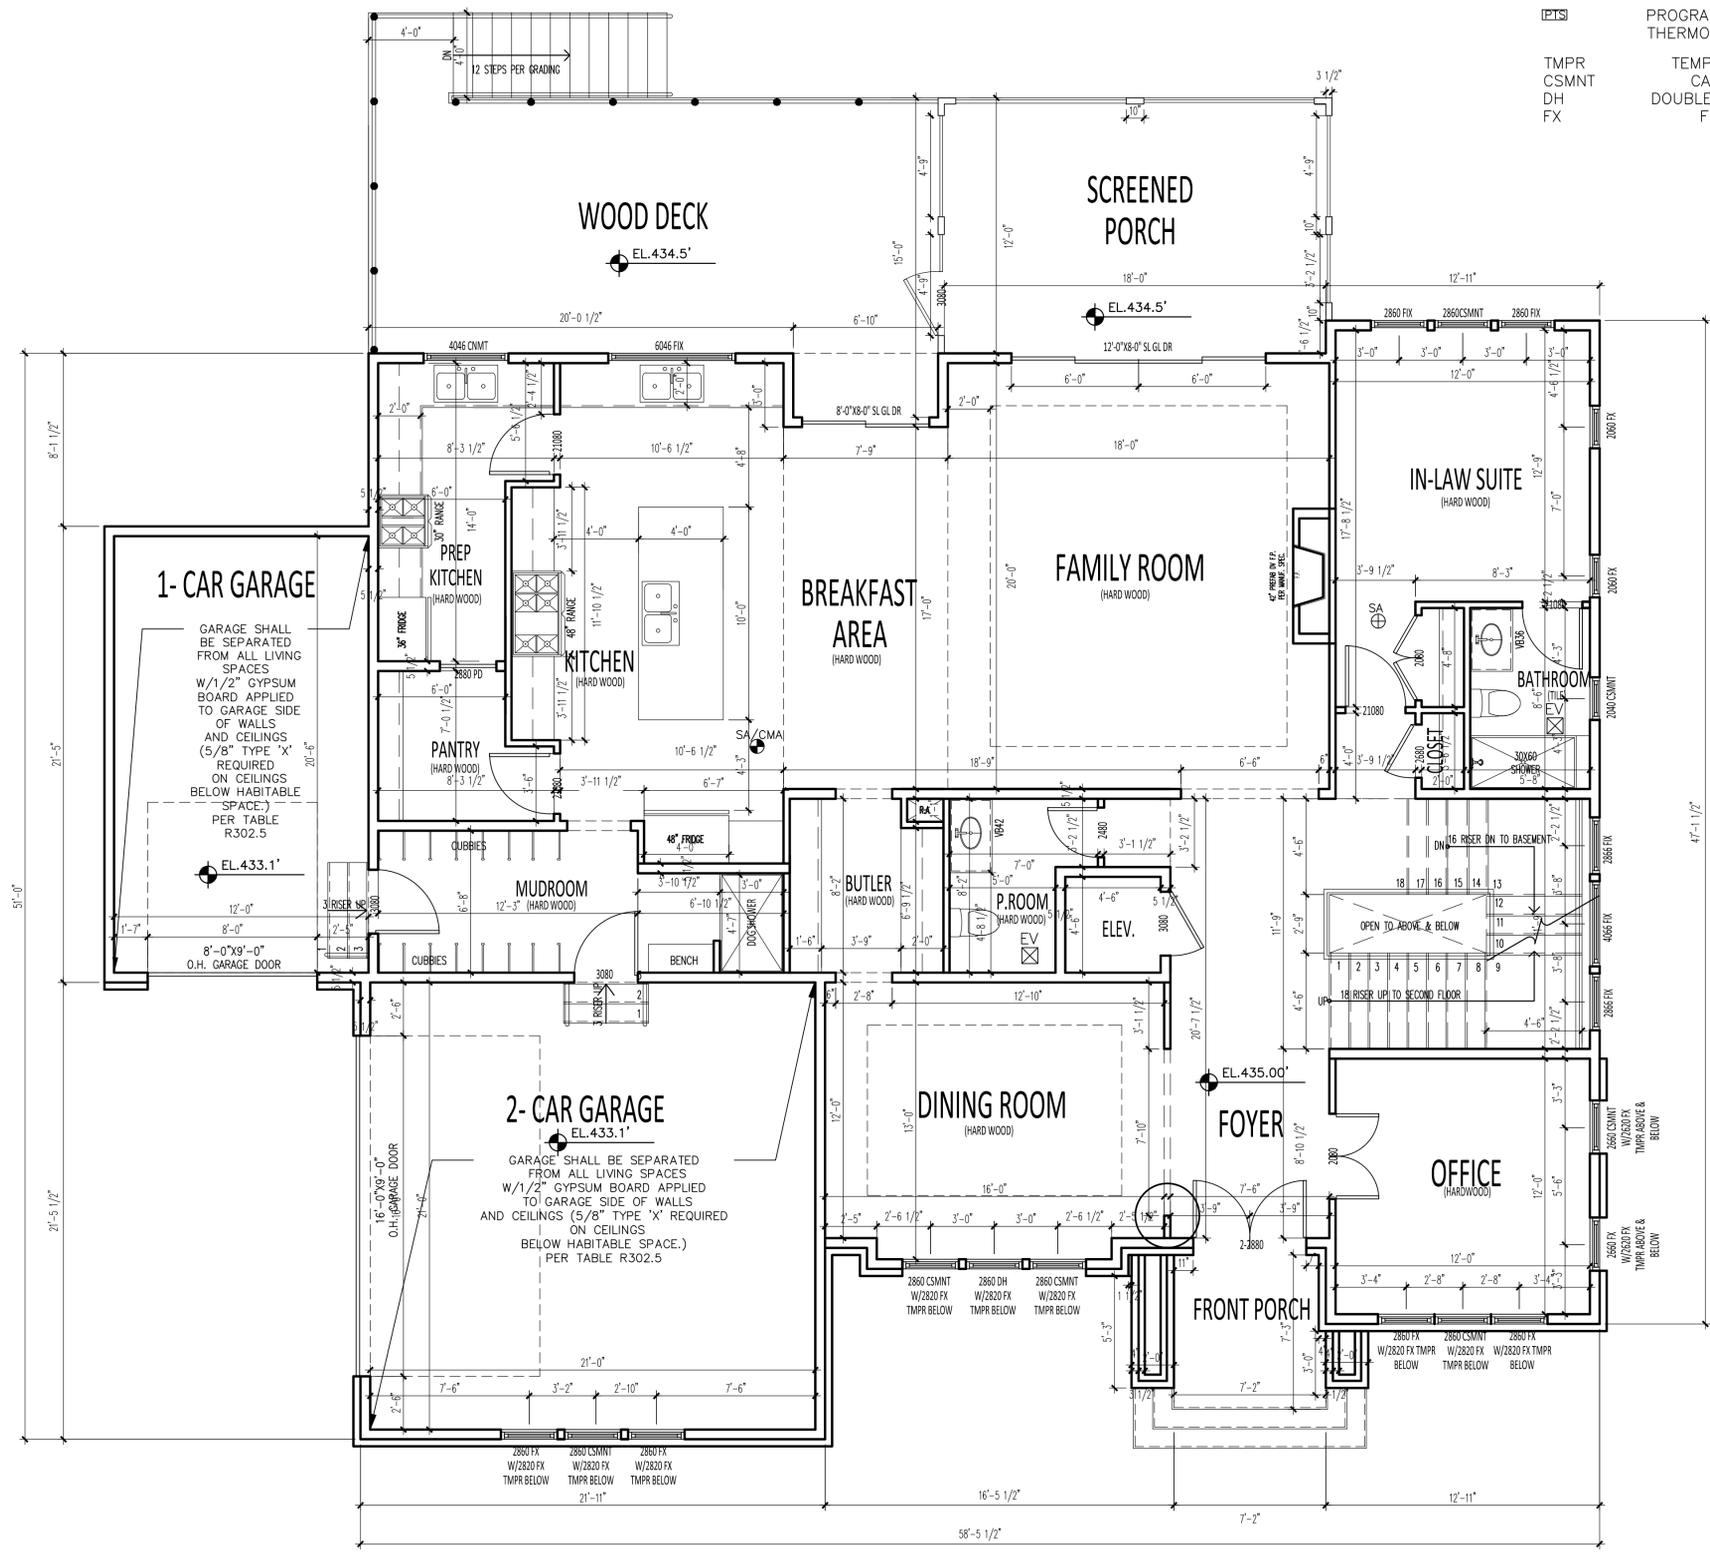

GeoEnv Engineers & Consultants, LLC.
10875 Main Street, Suite 213
Fairfax, Virginia 22030
Tel. (703) 591-7170

NEW RESIDENCE

348 WINDOVER AVE. NW
VIENNA, VA 22180

REV. DATE	DESCRIPTION	BY

PROFESSIONAL STAMP

SHEET TITLE
FIRST FLOOR PLAN

SCALE
1/4"=1'-0"

TAX MAP:	XXXXXXX
ZONE:	XXXXXXX
PREPARED BY:	
CHECKED BY:	
PROJECT #:	8050-004-2024

SHEET NUMBER
A101


1
A101

FIRST FLOOR PLAN
PROVIDED AREA = 3,025.8 SQ.FT
AREA = 2,216.9 SQ.FT
GARAGE AREA = 756.9 SQ.FT
FRONT PORCH = 52 SQ.FT

© 2024 GEOENV ENGINEERS EXPRESSLY RESERVES ITS COMMON LAW AND COPYRIGHT AND OTHER PROPERTY RIGHTS IN THESE PLANS. THESE PLANS ARE NOT TO BE REPRODUCED CHANGED OR COPIED IN ANY FORM OR MANNER WHATSOEVER, NOR ARE THEY TO BE ASSIGNED TO ANY THIRD PARTY, WITHOUT FIRST OBTAINING THE EXPRESS WRITTEN PERMISSION OF GEOENV



SYMBOL AND ABBREVIATION
 SMOKE AND CARBON MONO OXIDE ALARMS
 SMOKE ALARMS
 EXHAUST VENT
 PROGRAMMABLE THERMOSTAT
 TMPR TEMPERED GLASS CASEMENT
 CSMNT DOUBLE HANGED
 DH FIXED

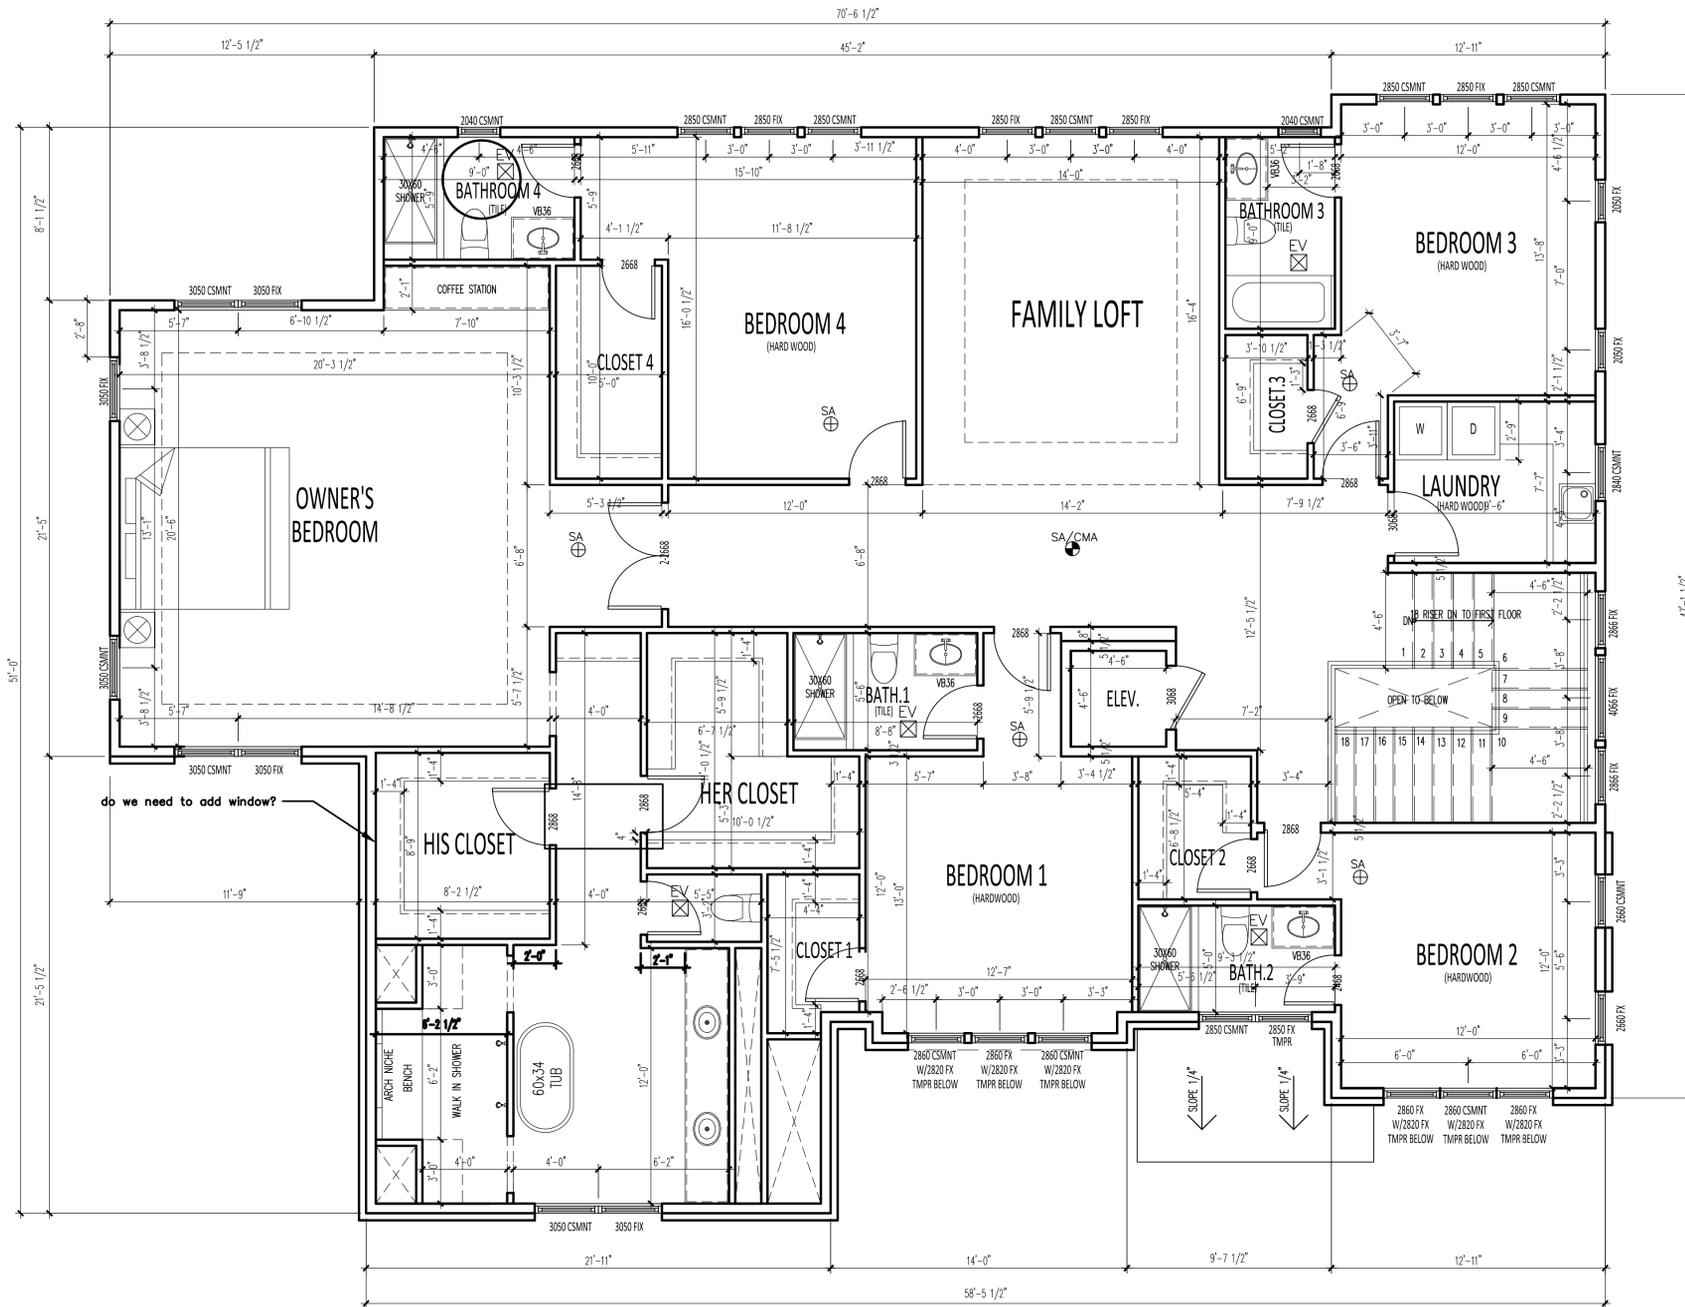

GeoEnv Engineers & Consultants, LLC.
 10875 Main Street, Suite 213
 Fairfax, Virginia 22030
 Tel. (703) 591-7170

NEW RESIDENCE

348 WINDOVER AVE. NW
 VIENNA, VA 22180

REV. DATE	DESCRIPTION	BY

PROFESSIONAL STAMP

SHEET TITLE

SECOND FLOOR PLAN

SCALE 1/4"=1'-0"

TAX MAP:	XXXXXXXX
ZONE:	XXXXXXXX
PREPARED BY:	
CHECKED BY:	
PROJECT #:	8050-004-2024

SHEET NUMBER

1
 A102
 SECOND FLOOR PLAN
 PROVIDED AREA = 2,990.9 SQ.FT

A102

NEW RESIDENCE

348 WINDOVER AVE. NW
 VIENNA, VA 22180

REV. DATE	DESCRIPTION	BY

PROFESSIONAL STAMP

SHEET TITLE


ROOF PLAN

SCALE 1/4"=1'-0"

TAX MAP:	XXXXXXXX
ZONE:	XXXXXXXX
PREPARED BY:	
CHECKED BY:	
PROJECT #:	8050-004-2024

SHEET NUMBER

A103

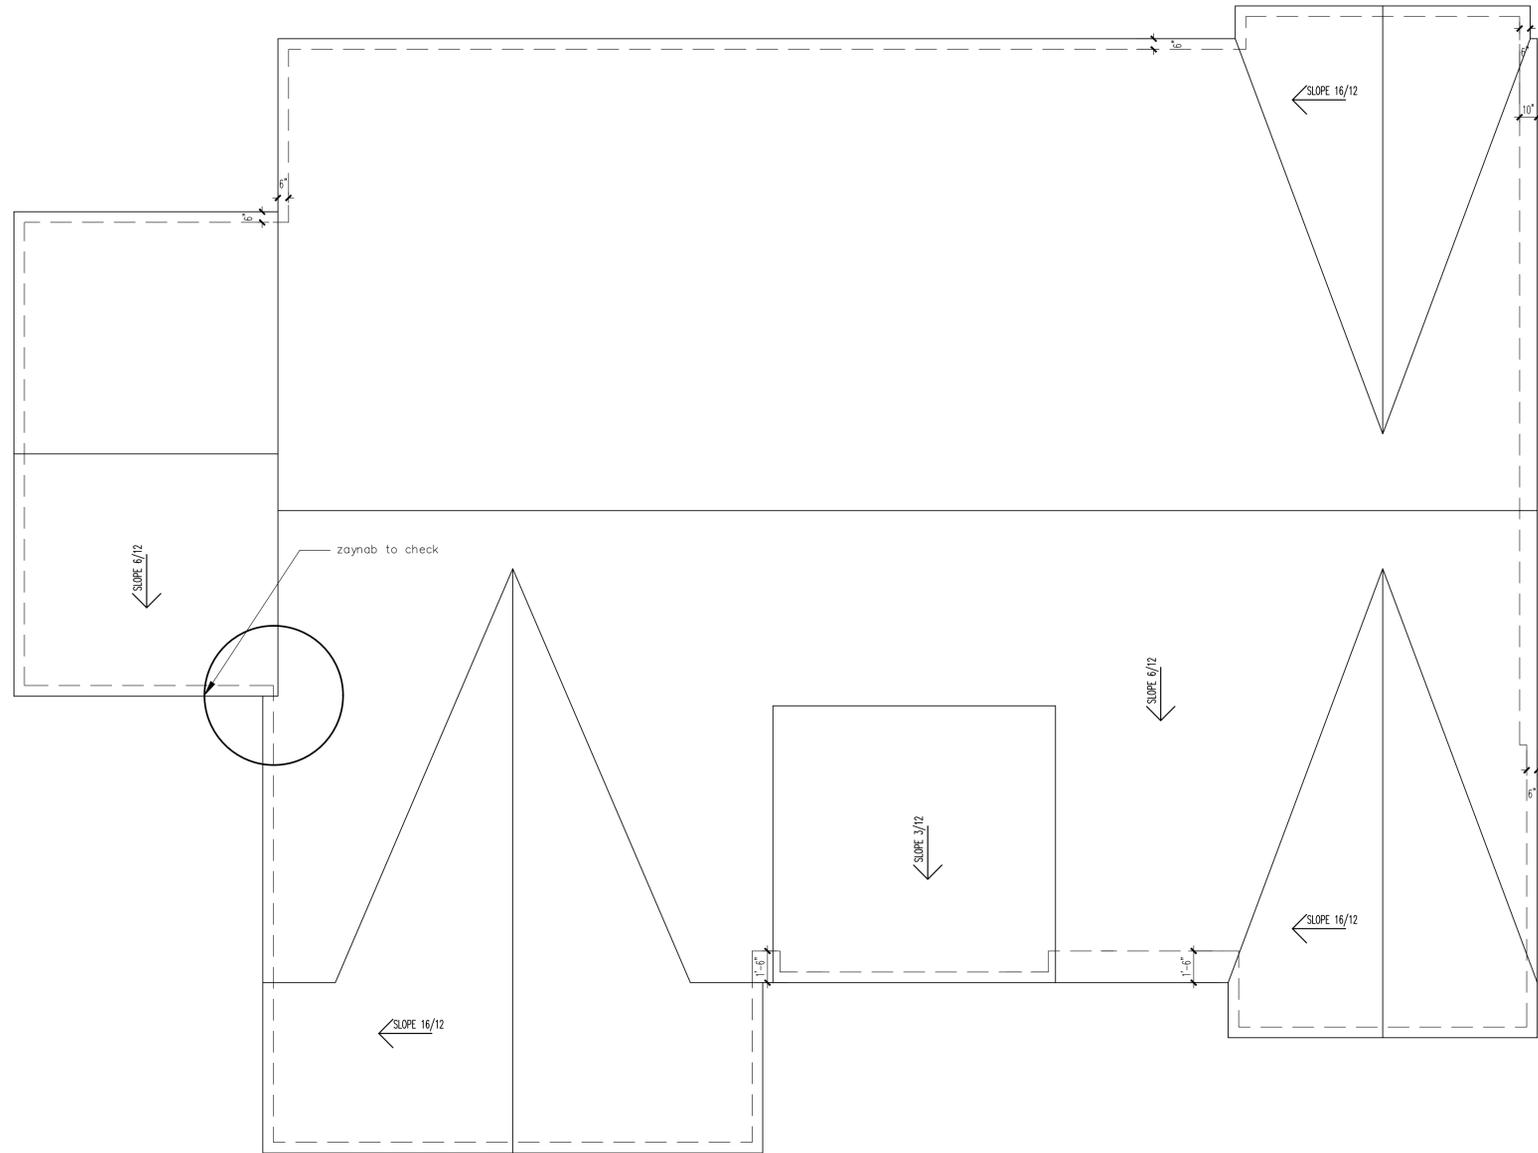

1
 A103

ROOF PLAN