
1

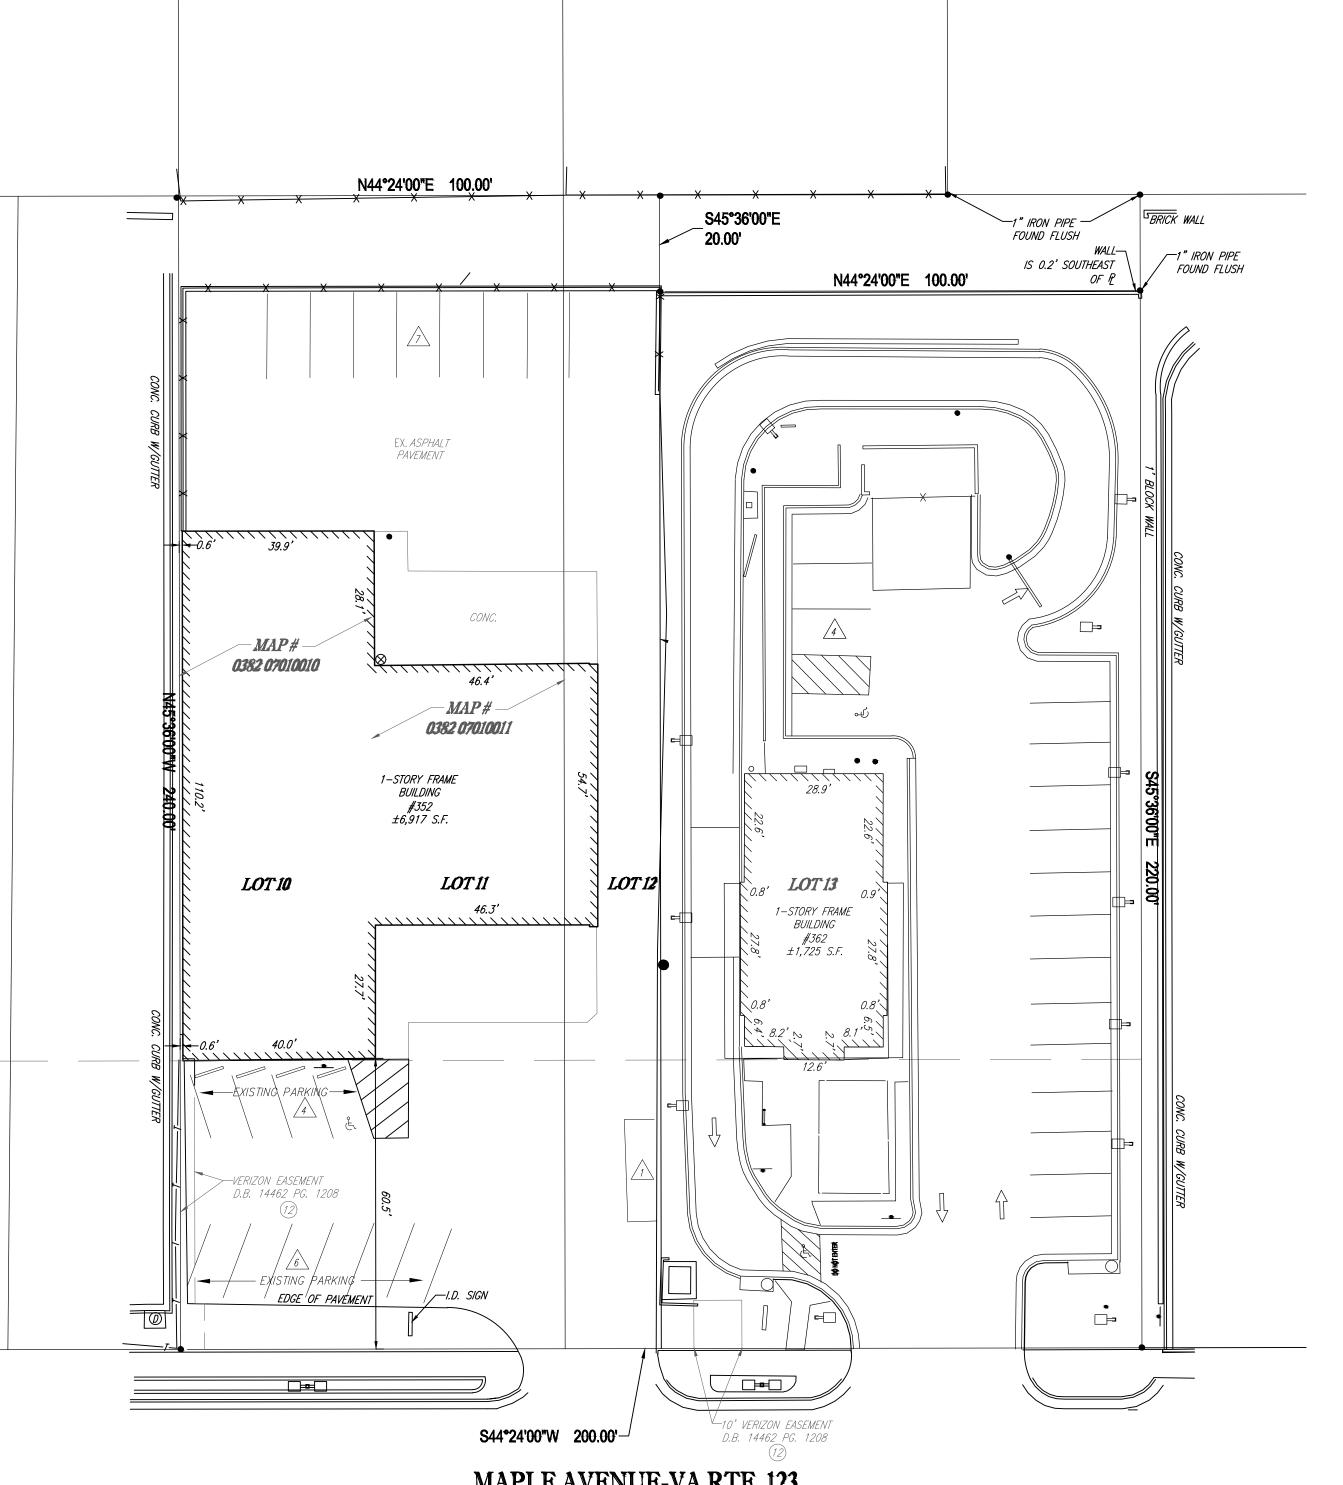

3

2

MAPLE AVENUE-VA RTE. 123 VARIABLE WIDTH RIGHT—OF—WAY ASPHALT PAVED PUBLIC ROADWAY

1 SITE LAYOUT- EXISTING
CS1 SCALE: 1"-20'

Attachment 05

DunningGroup architects a professional limited liability company

14420 Albemarle Point Place, Suite 230 Chantilly, Virginia 20151

703.378.7991 703.378.7994 (fax)

www.dunningarchitects.com



352 Maple Avenue, East Vienna, VA 22180

DEVELOPER:

CONSULTANTS:

PROFESSIONAL SEAL:

ISSUED: DATE: AUG. 27, 2025

DATE:

NO. REVISION:

DESIGNED/DRAWN BY:
 DESIGNED/DRAWN BY.
 RPD

 REVIEWED/APPROVED BY:
 RPD

 PROJECT NO:
 2024-053

 SCALE:
 AS NOTED
 PROJECT NO: SCALE:

THE DOCUMENT AND IDEAS AND DESIGNS INCORPORATED HEREIN AS AN INSTRUMENT OF PROFESSIONAL SERVICE, IS THE PROPERTY OF DUNNING GROUP ARCHITECTS, LLC AND IS NOT TO BE COPIED OR USED, IN WHOLE OR IN PART FOR ANY OTHER PROJECT WITHOUT THE WRITTEN AUTHORIZATION

OF DUNNING GROUP ARCHITECTS, LLC.

SHEET TITLE:

EXISTING SITE PLAN

SHEET NUMBER: