

| DATE | ISSUE |
|---------|--------------|
| 8/05/22 | PROGRESS SET |
| 8/25/22 | REVIEW SET |
| 9/23/22 | FOR PERMIT |
| | |
| | |
| | |
| | |
| | |
| | |
| | |




C PHOTO - EXISTING ADJACENT BLDG
scale: NTS



B PHOTO - EXISTING ADJACENT BLDG
scale: NTS



A PHOTO - EXISTING ADJACENT BLDG
scale: NTS

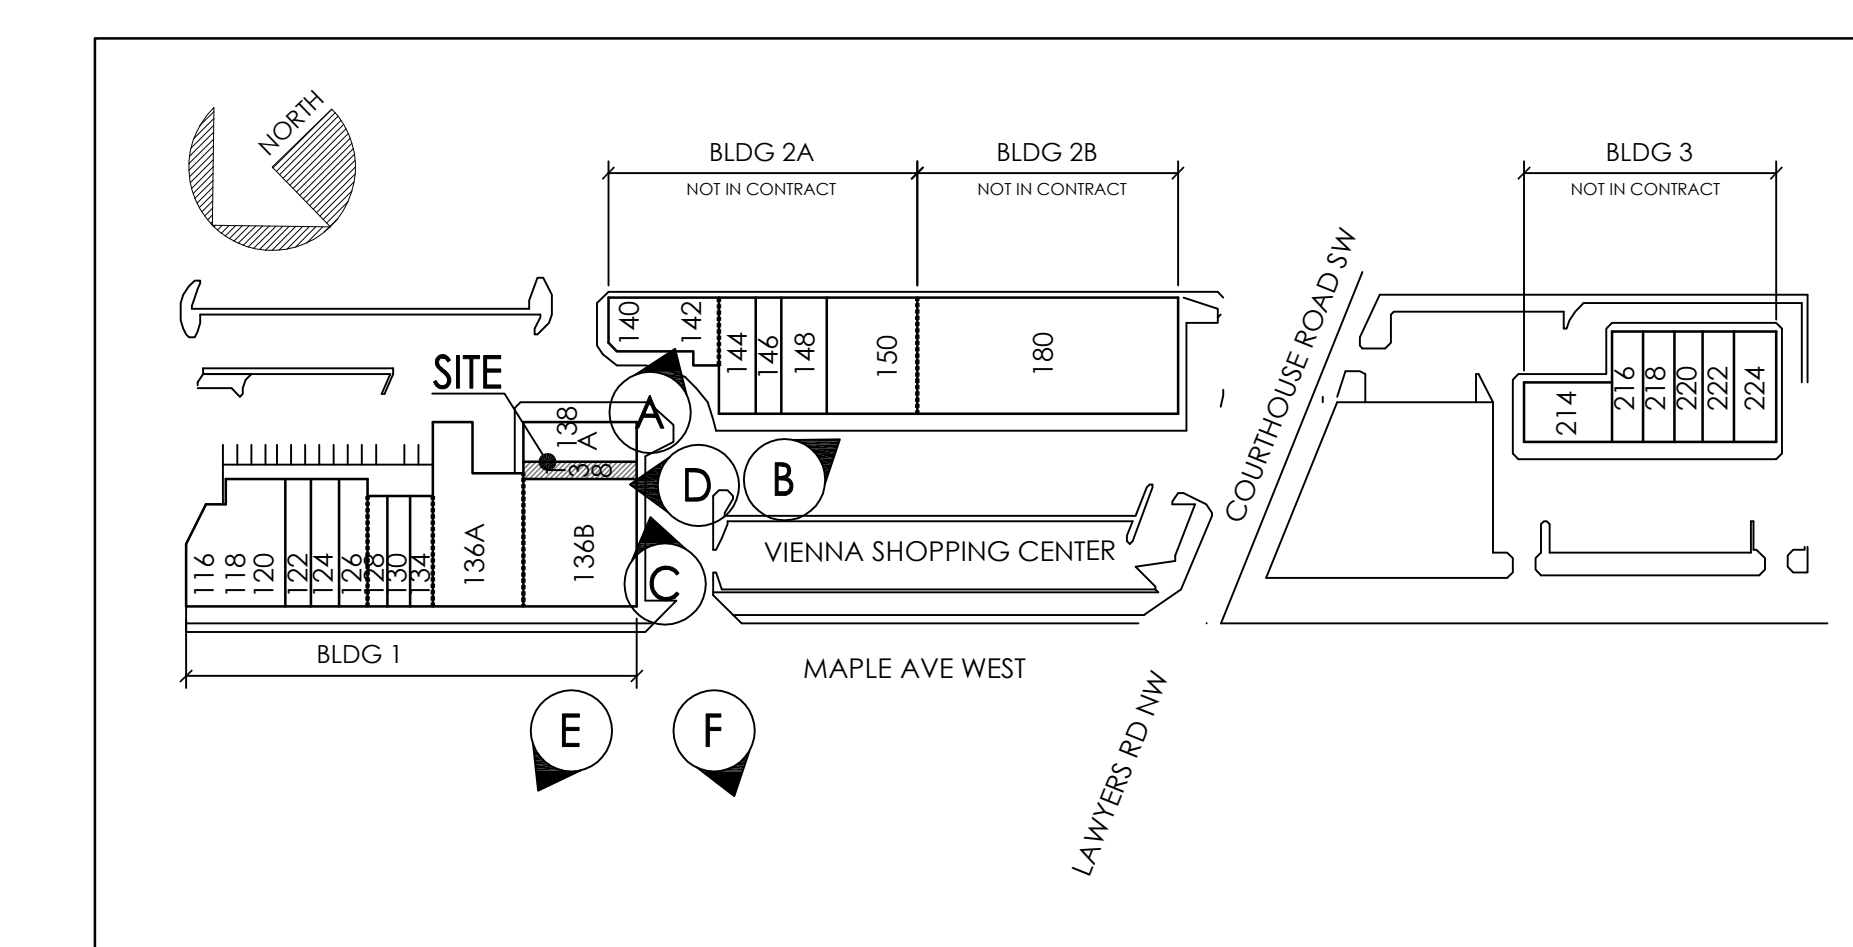


01 VICINITY PLAN
scale: NTS




D PHOTO - FRONT FACADE
scale: NTS



04 SF ELEVATION - EXISTING/PHOTO
scale: 1/4"=1'-0"

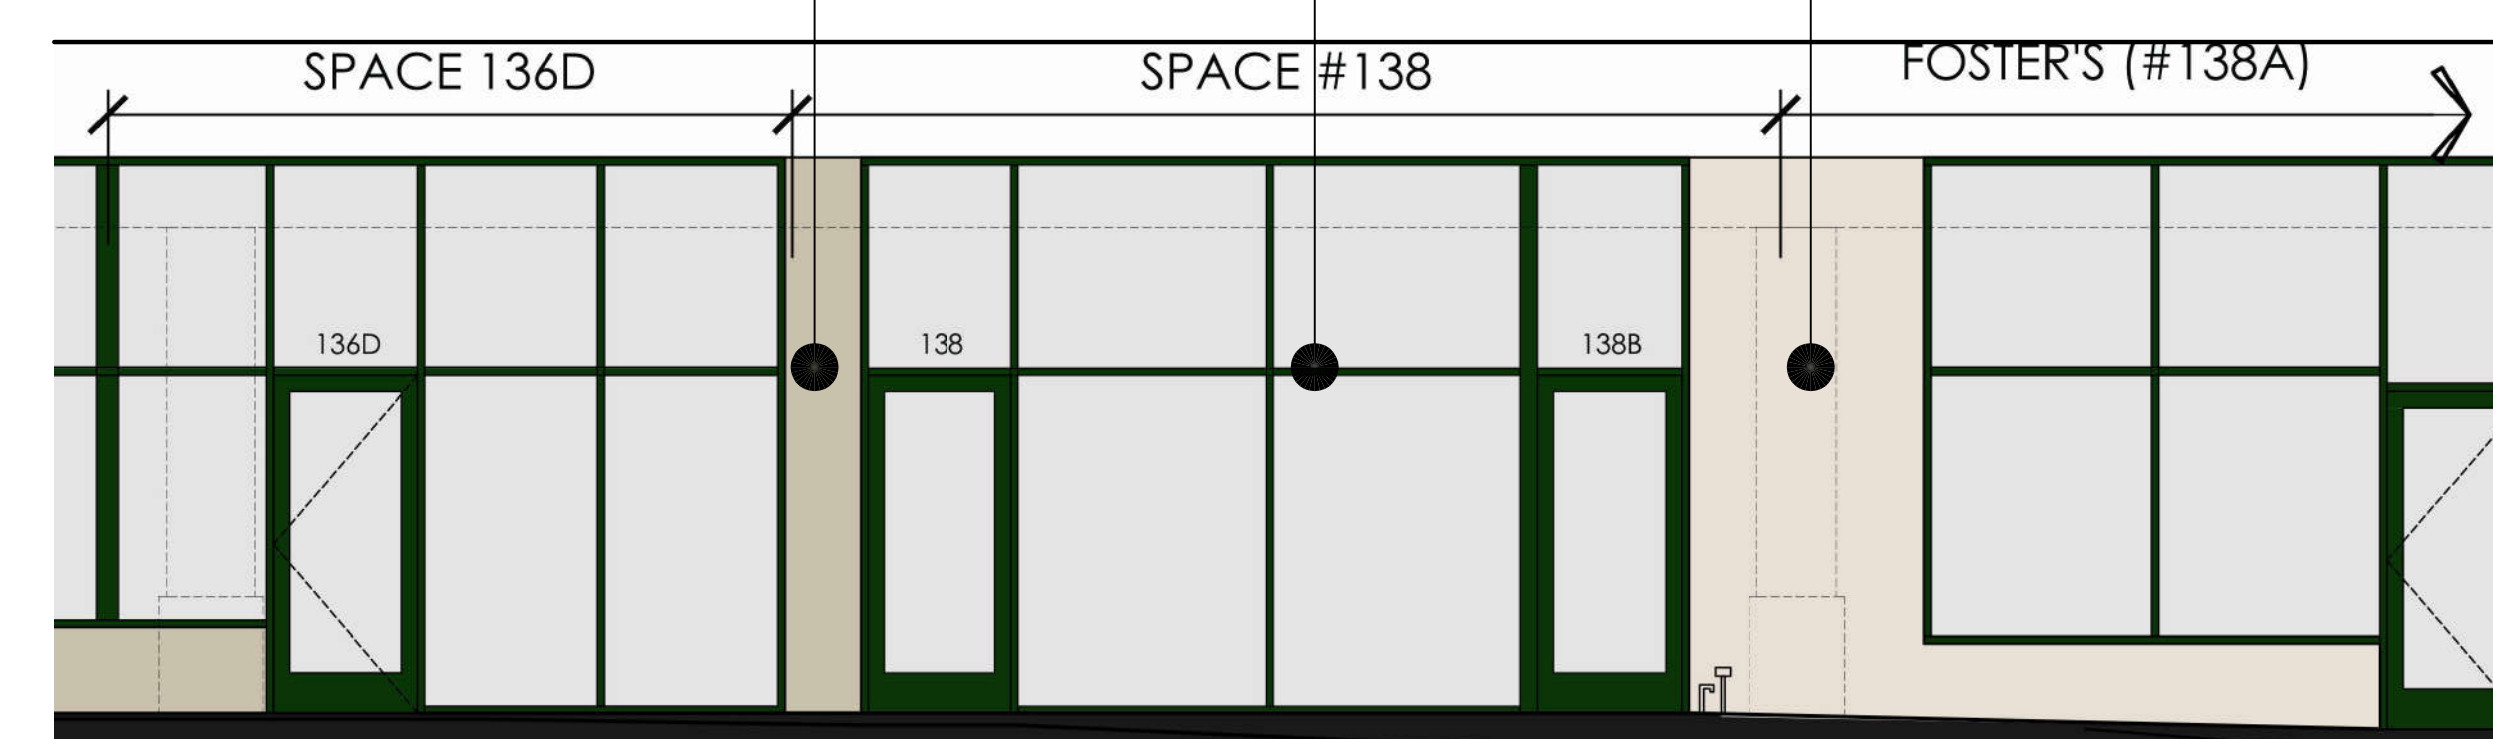

03 SF ELEVATION - RENDERING
scale: 1/4"=1'-0"

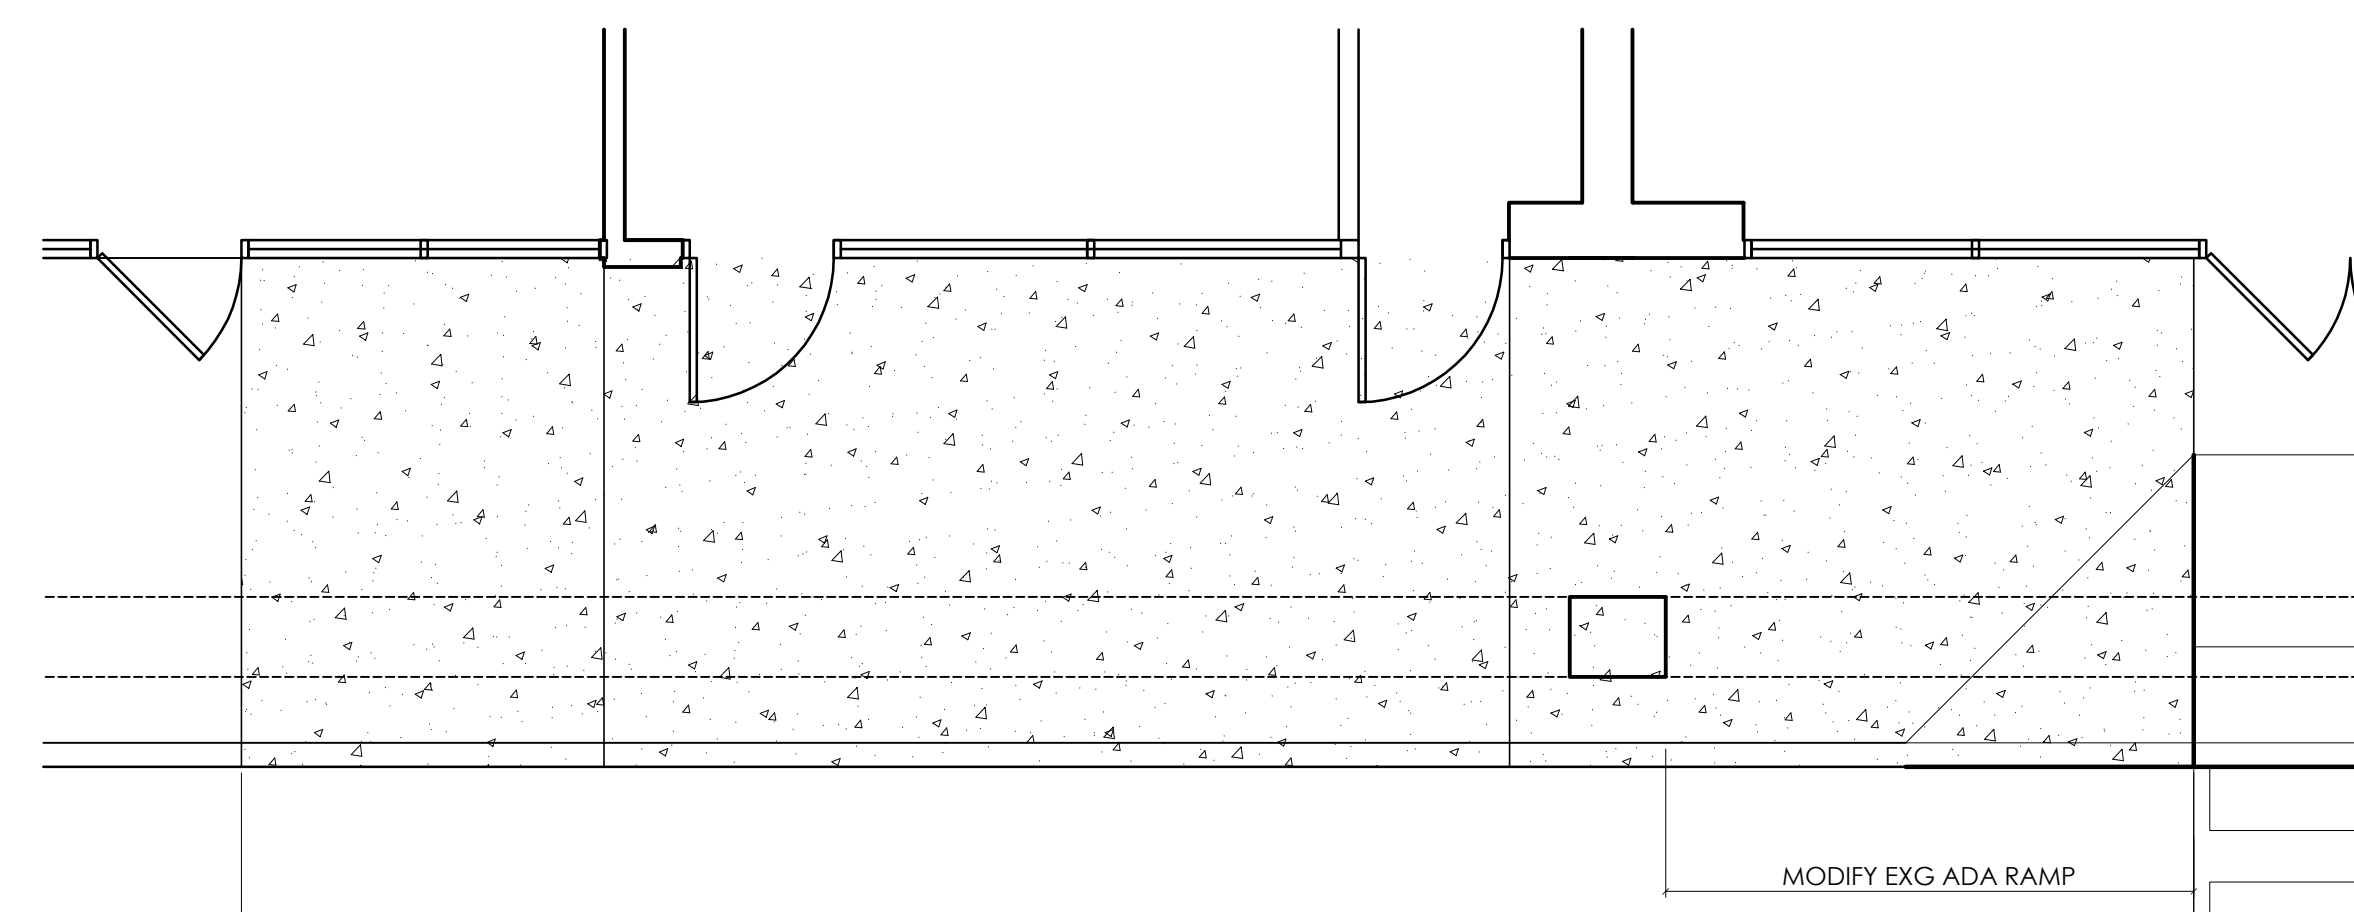

02 FLOOR PLAN
scale: 1/4"=1'-0"

| ID | DESCRIPTION | MANUFACTURER | COLOR | REMARKS |
|------|-------------|--------------|----------------------|-------------|
| SF-1 | STOREFRONT | KAWNEER | HUNTER GREEN | (MATCH EXG) |
| PT-1 | PAINT | BEN MOORE | PRISMO DUNES/AC-32 | (MATCH EXG) |
| PT-2 | PAINT | BEN MOORE | REVERE PEWTER/HC-172 | (MATCH EXG) |

05 FINISH SCHEDULE
scale: NTS



E PHOTO - EXISTING ADJACENT BLDG
scale: NTS



F PHOTO - EXISTING ADJACENT BLDG
scale: NTS