

Addition Perspective

Cafeteria Perspective

Front Perspective


1 OVERALL 1ST FLOOR PLAN

1/16" = 1'-0"



KEY PLAN

NOT TO SCALE

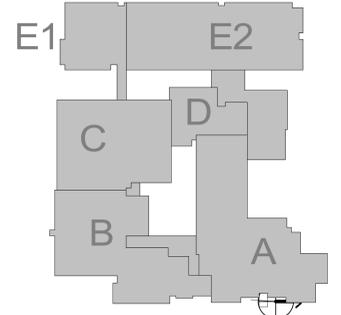

**architecture
incorporated**
1902 campus commons drive
suite 101
reston, virginia 20191
Tel: 703.476.3900
www.archinc.com

FAIRFAX COUNTY PUBLIC SCHOOLS
**LOUISE ARCHER
ELEMENTARY SCHOOL
RENOVATION**
324 NUTLEY ST NW, VIENNA, VA 22180
STATE PROJECT NO. 029-11-00-101

Project: 20002-01

Issue: 09/28/2021

PERMIT SET


Revisions

OVERALL 1ST FLOOR PLAN

Scale: 1/16" = 1'-0"
Drawn: KBEL4
Checked: BSP

A1.00

PERMIT SET

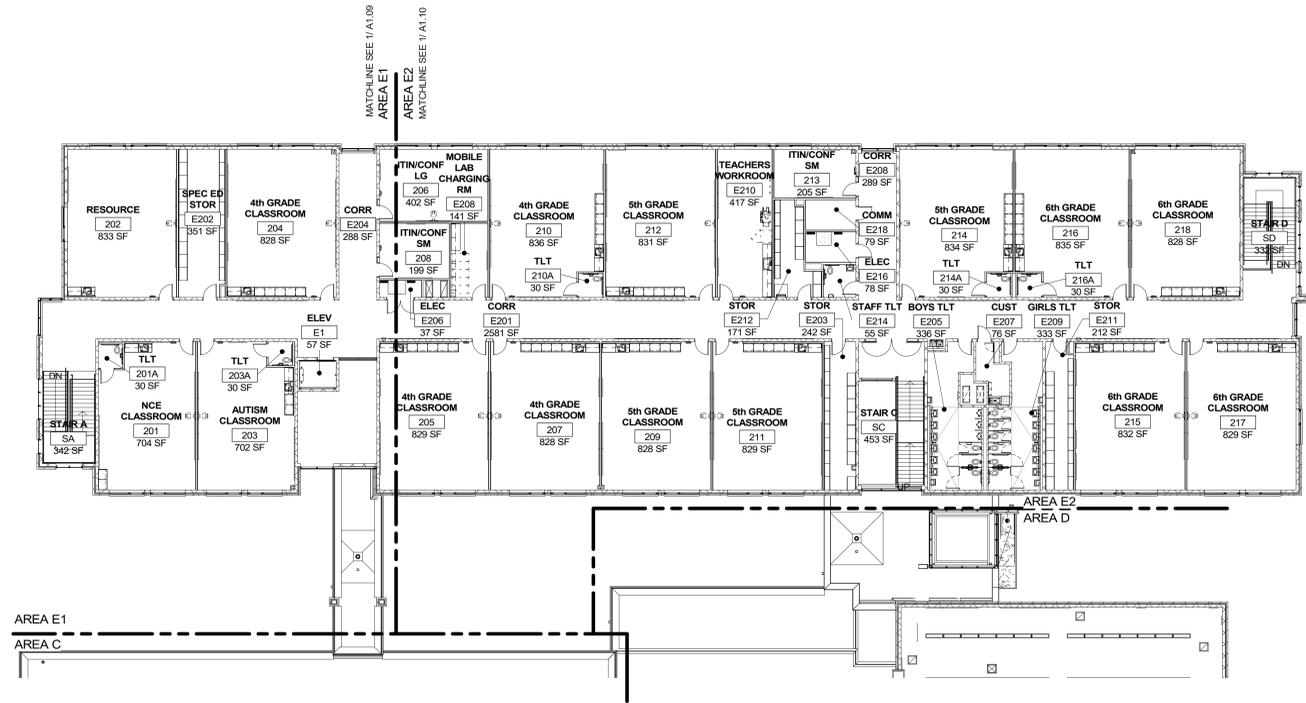

1 OVERALL 2ND FLOOR PLAN
1/16" = 1'-0"



**architecture
incorporated**

1902 campus commons drive
suite 101
reston, virginia 20191
Tel: 703.476.3900
www.archinc.com

FAIRFAX COUNTY PUBLIC SCHOOLS
**LOUISE ARCHER
ELEMENTARY SCHOOL
RENOVATION**
324 NUTTLEY ST NW, VIENNA, VA 22180
STATE PROJECT NO. 029-11-00-101

Project: 20002-01

Issue 09/28/2021

PERMIT SET


Revisions

**OVERALL 2ND
FLOOR PLAN**

Scale 1/16" = 1'-0"
Drawn KBEL4
Checked BSP

A1.01

PERMIT SET

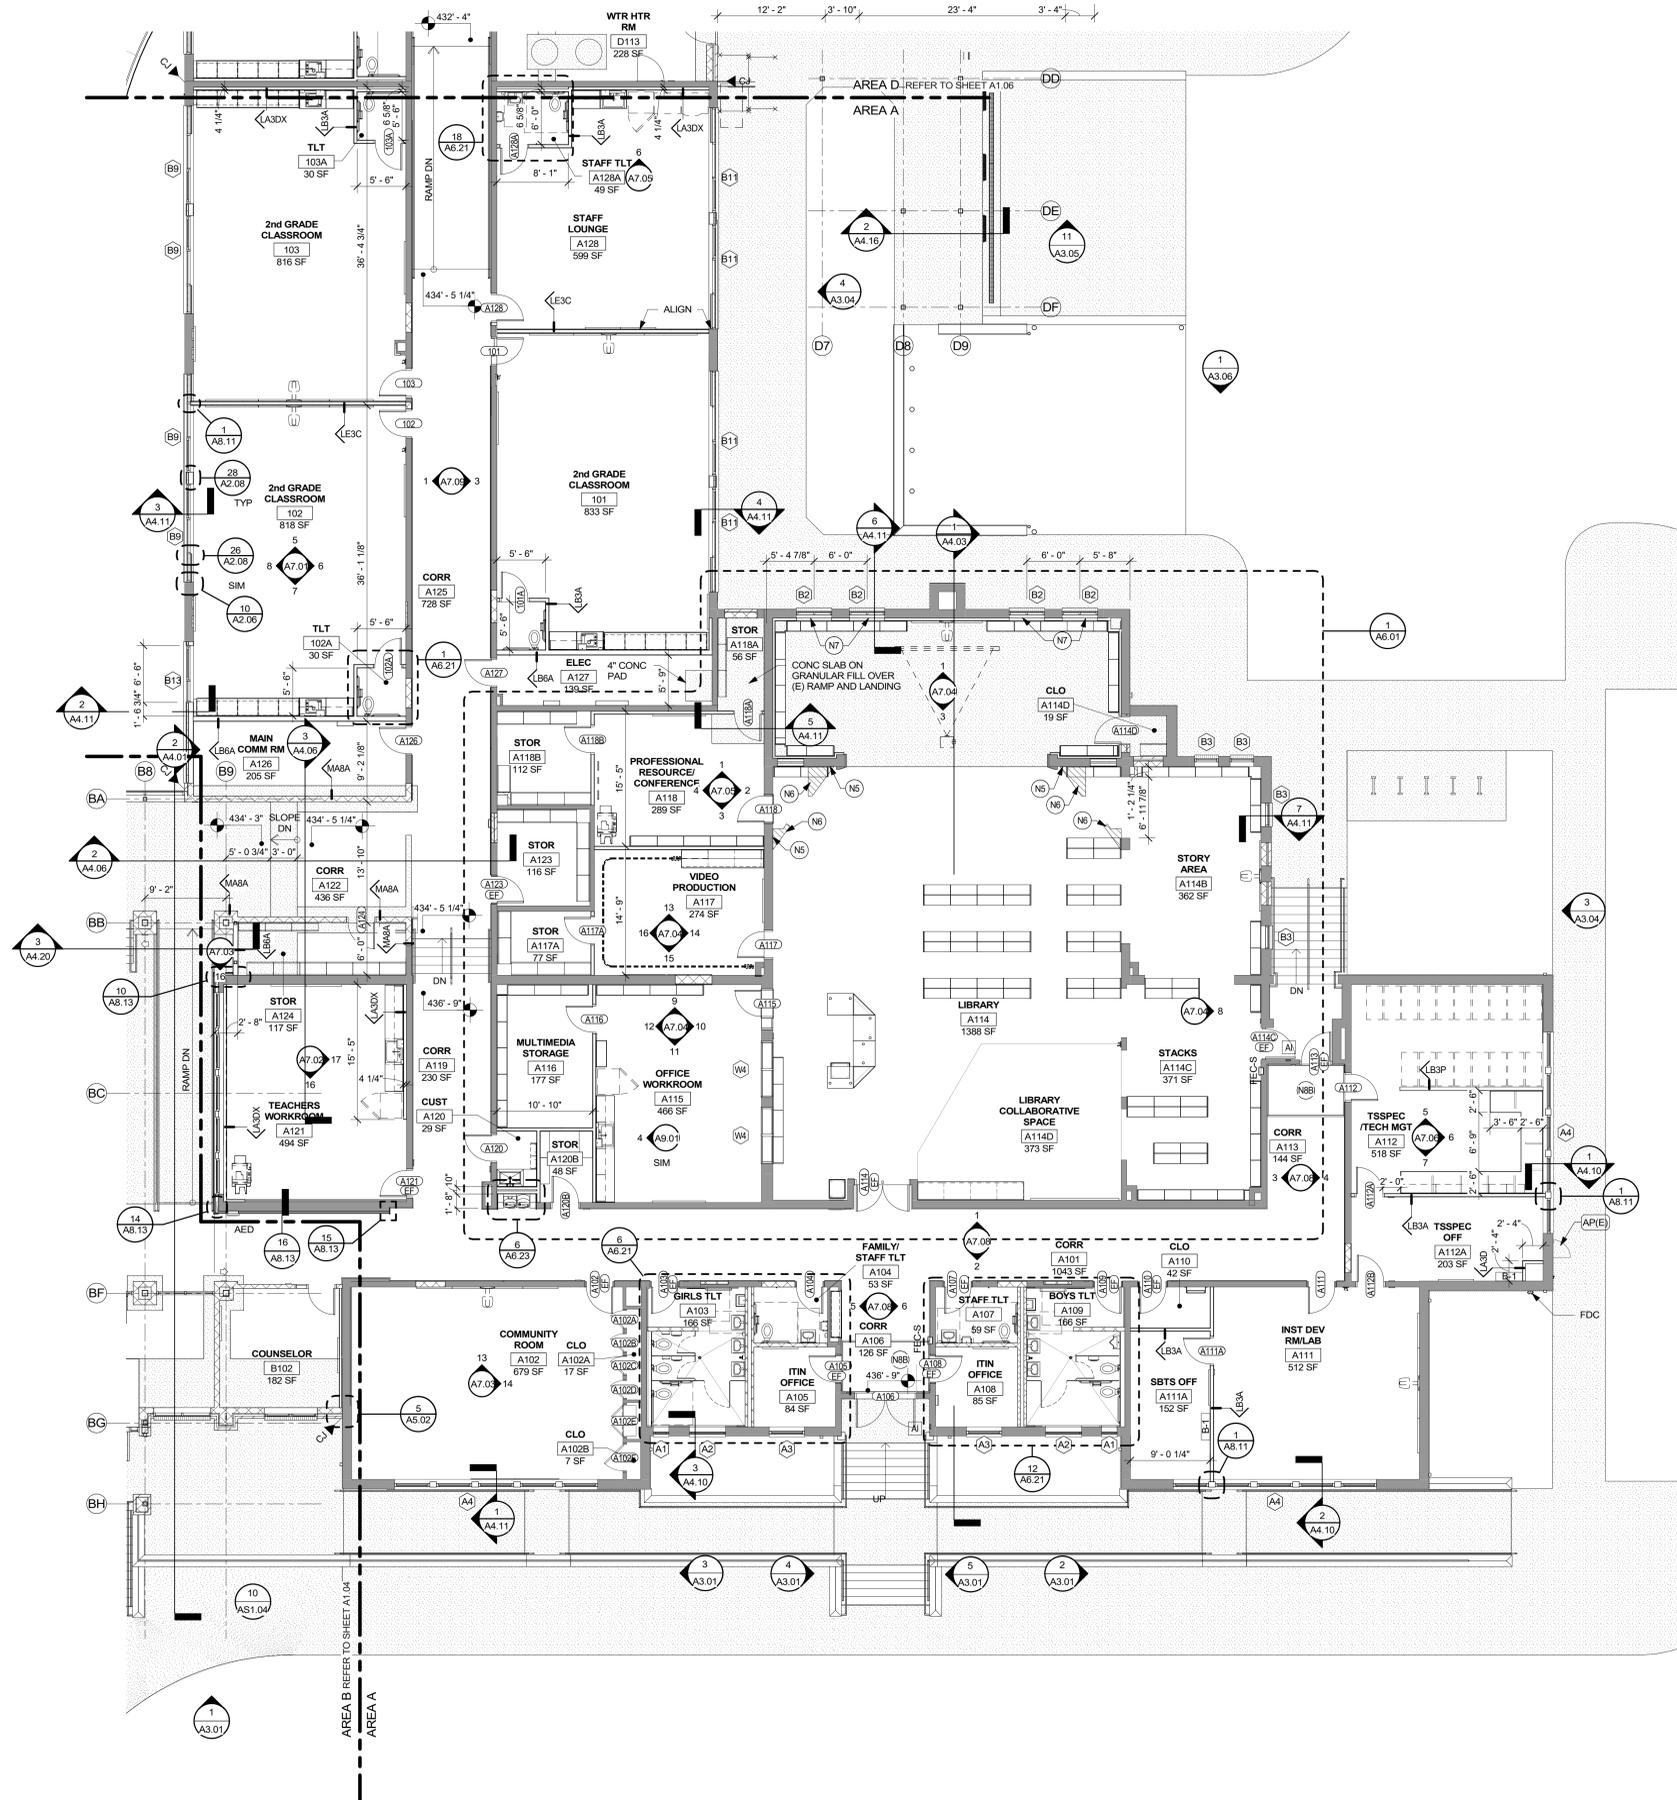

KEYED NEW WORK NOTES


N5	PATCH AND REPAIR (E) PARTITION AT LOCATION OF DEMOLISHED PARTITION AND PREPARE SURFACE FOR NEW FINISHES
N6	INFILL (E) FLOOR AT LOCATION OF DEMOLISHED PARTITION TO MATCH ELEVATION OF (E) ADJACENT FLOOR
N7	MOTORIZED WINDOW SHADES
N8B	WALK OFF MAT - REFER TO EQUIPMENT PLAN FOR SIZE

NEW WORK LEGEND:

	KEYED NEW WORK NOTE
	NEW DOOR IN EXISTING REMAINING FRAME
	NEW DOOR AND FRAME
	NEW DOOR, FRAME, AND SIDE LITE
	NEW PARTITION
	EXISTING PARTITION
	DIMENSION FROM FACE OF FINISH
	ROOF LADDER - REFER TO SCHEDULE ON SHEET A1.14
	ACCESS PANEL

REFER TO A8.01 FOR PARTITION TYPES
REFER TO A11.01 FOR EQUIPMENT SCHEDULE

KEY PLAN

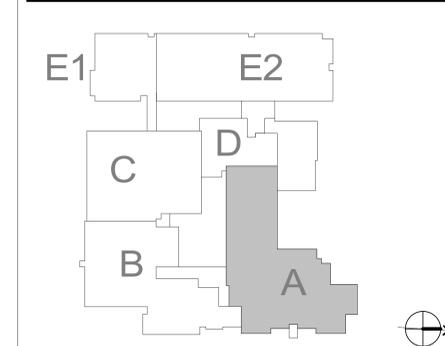

**architecture
incorporated**

1902 campus commons drive
suite 101
reston, virginia 20191
Tel: 703.476.3900
www.archinc.com

FAIRFAX COUNTY PUBLIC SCHOOLS
LOUISE ARCHER
ELEMENTARY SCHOOL
RENOVATION
 324 NUTLEY ST NW, VIENNA, VA 22180
 STATE PROJECT NO. 029-11-00-101

Project: 20002-01

Issue: 09/28/2021

PERMIT SET

Revisions


1ST FLOOR
PLAN - AREA A

Scale: 1/8" = 1'-0"
Drawn: Author
Checked: BSP

A1.03

PERMIT SET

1 1ST FLOOR PLAN - AREA A
1/8" = 1'-0"

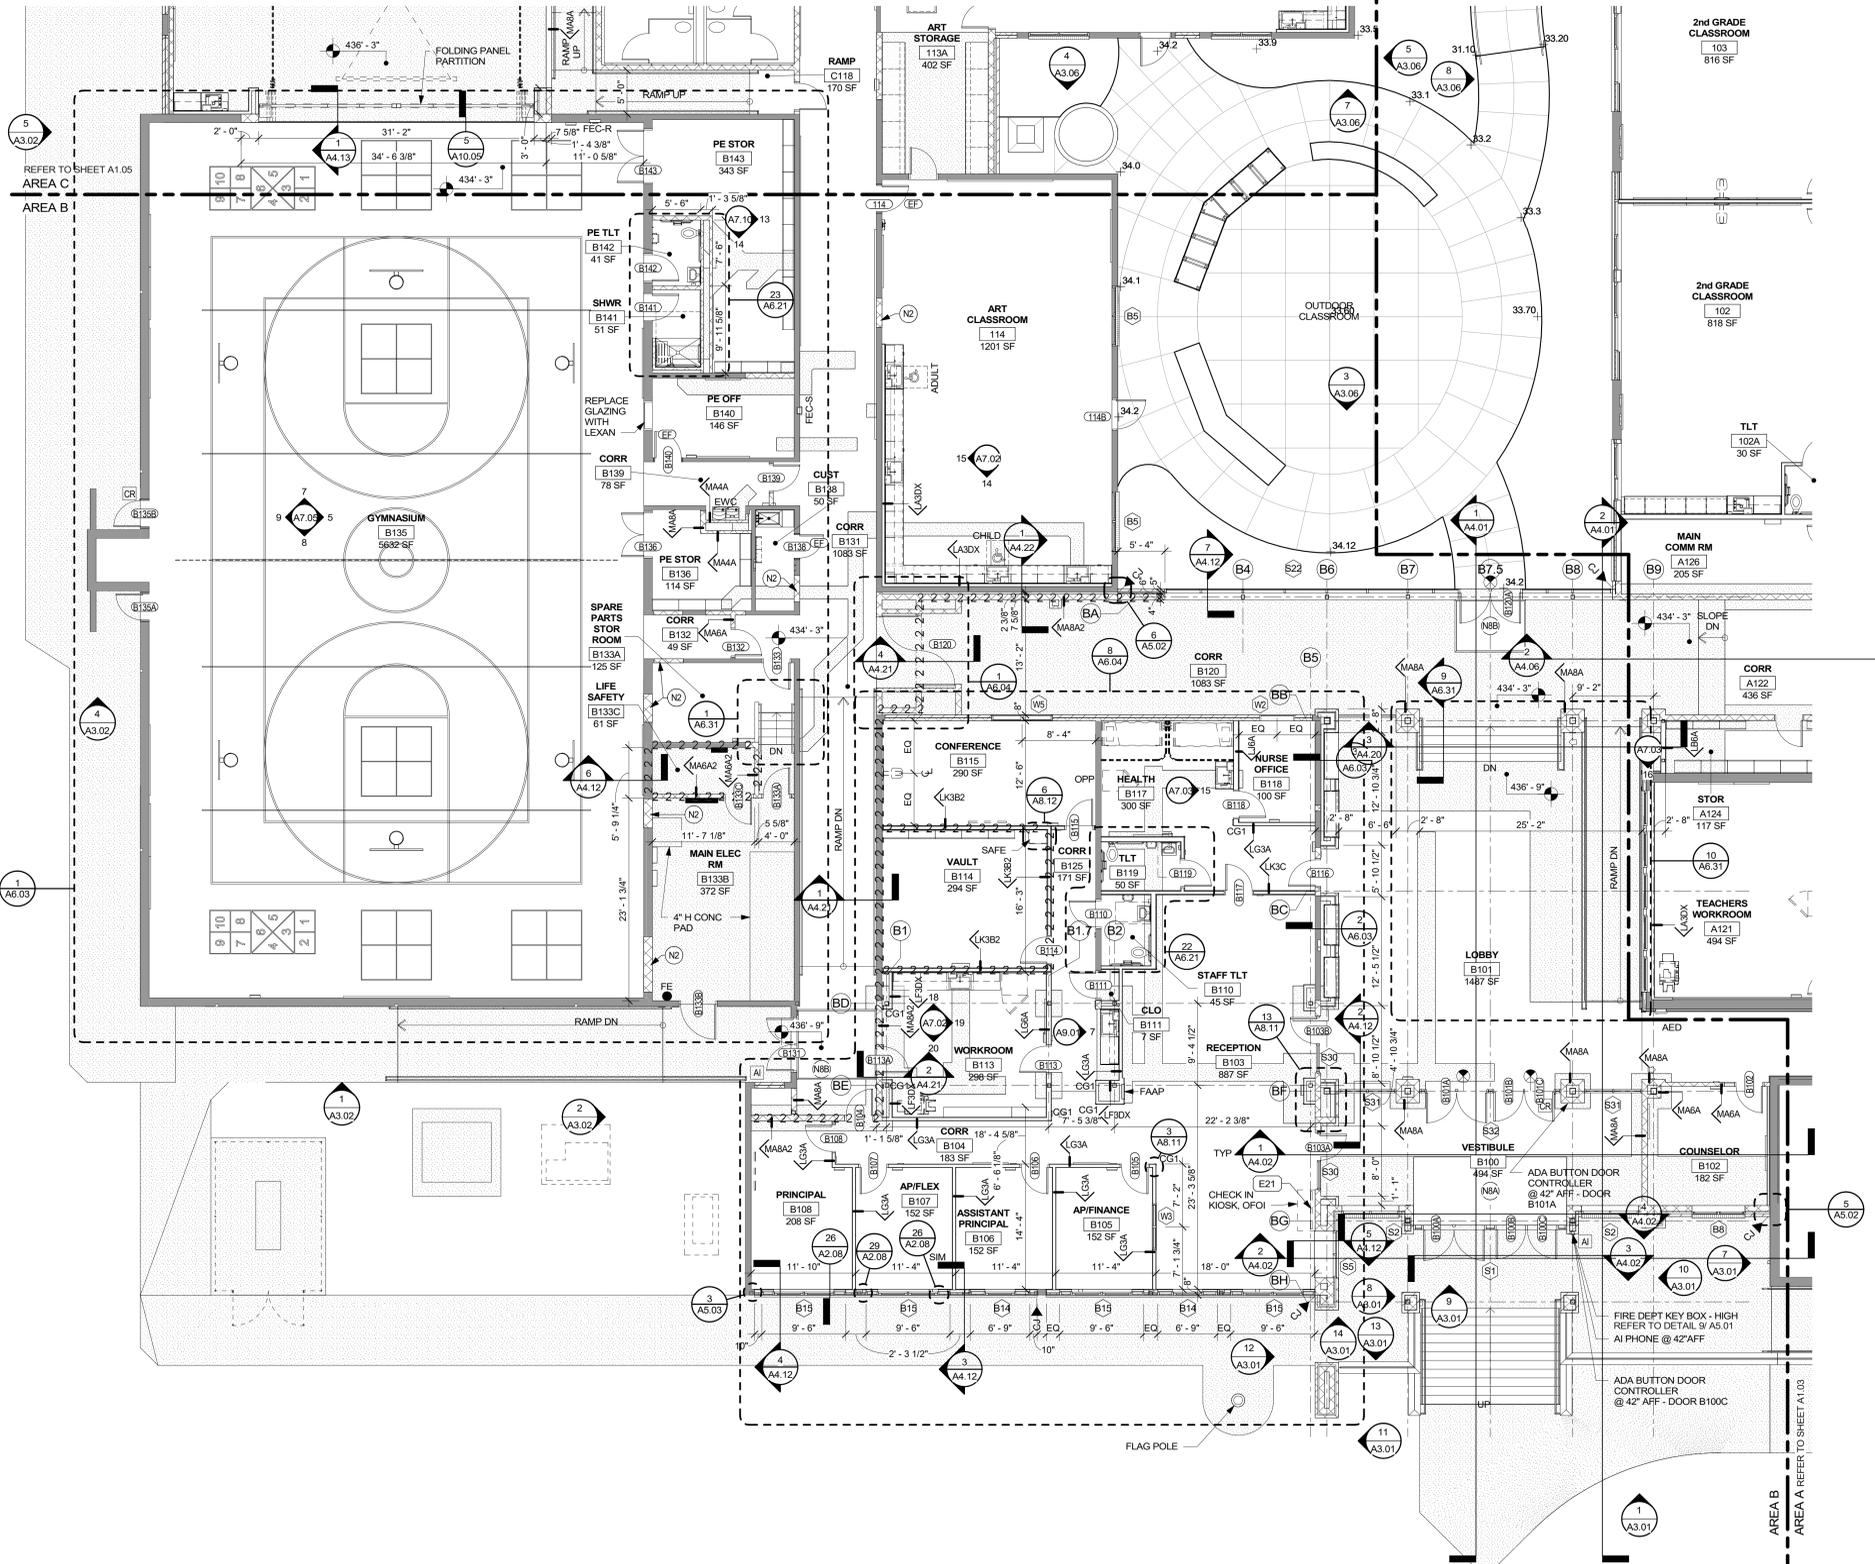

KEYED NEW WORK NOTES


N2	CMU INFILL PARTITION TO MATCH (E) ADJACENT - TOOTH IN NOT SHOWN ON ELEVATIONS
N8A	WALK OFF MAT (RECESSED) ALIGN TOP OF FRAME FLUSH W/ ADJACENT FLOOR FINISH - REFER TO EQUIPMENT PLAN FOR SIZE
N8B	WALK OFF MAT - REFER TO EQUIPMENT PLAN FOR SIZE

NEW WORK LEGEND:

(N)	KEYED NEW WORK NOTE
(EF)	NEW DOOR IN EXISTING REMAINING FRAME
(E)	NEW DOOR AND FRAME
(E)	NEW DOOR, FRAME, AND SIDE LITE
(E)	NEW PARTITION
(E)	EXISTING PARTITION
(+)	DIMENSION FROM FACE OF FINISH
(L1)	ROOF LADDER - REFER TO SCHEDULE ON SHEET A1.14
(AP)	ACCESS PANEL

REFER TO A8.01 FOR PARTITION TYPES
REFER TO A11.01 FOR EQUIPMENT SCHEDULE

KEY PLAN

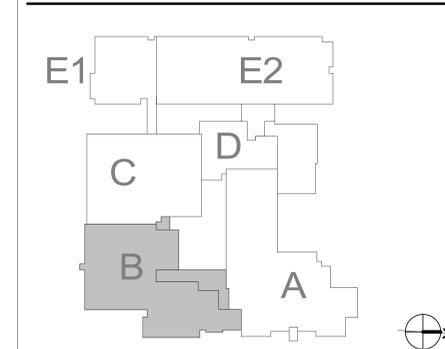

architecture incorporated
 1902 campus commons drive
 suite 101
 reston, virginia 20191
 Tel: 703.476.3900
 www.archinc.com

**FAIRFAX COUNTY PUBLIC SCHOOLS
 LOUISE ARCHER
 ELEMENTARY SCHOOL
 RENOVATION**
 324 NUTLEY ST NW, VIENNA, VA 22180
 STATE PROJECT NO. 029-11-00-101

Project: 20002-01

Issue 09/28/2021

PERMIT SET

Revisions

**1ST FLOOR
 PLAN - AREA B**

Scale 1/8" = 1'-0"
 Drawn BSP
 Checked BSP

A1.04

PERMIT SET

1 1ST FLOOR PLAN - AREA B
 1/8" = 1'-0"

KEYED NEW WORK NOTES

N2 CMU INFILL PARTITION TO MATCH (E) ADJACENT - TOOTH IN NOT SHOWN ON ELEVATIONS



**architecture
incorporated**

1902 campus commons drive
suite 101
reston, virginia 20191
Tel: 703.476.3900
www.archinc.com

**FAIRFAX COUNTY PUBLIC SCHOOLS
LOUISE ARCHER
ELEMENTARY SCHOOL
RENOVATION**

324 NUTLEY ST NW, VIENNA, VA 22180
STATE PROJECT NO. 029-11-00-101

Project: 20002-01

Issue 09/28/2021

PERMIT SET


Revisions

**1ST FLOOR
PLAN - AREA C**

Scale 1/8" = 1'-0"
Drawn Author
Checked BSP

A1.05


PERMIT SET

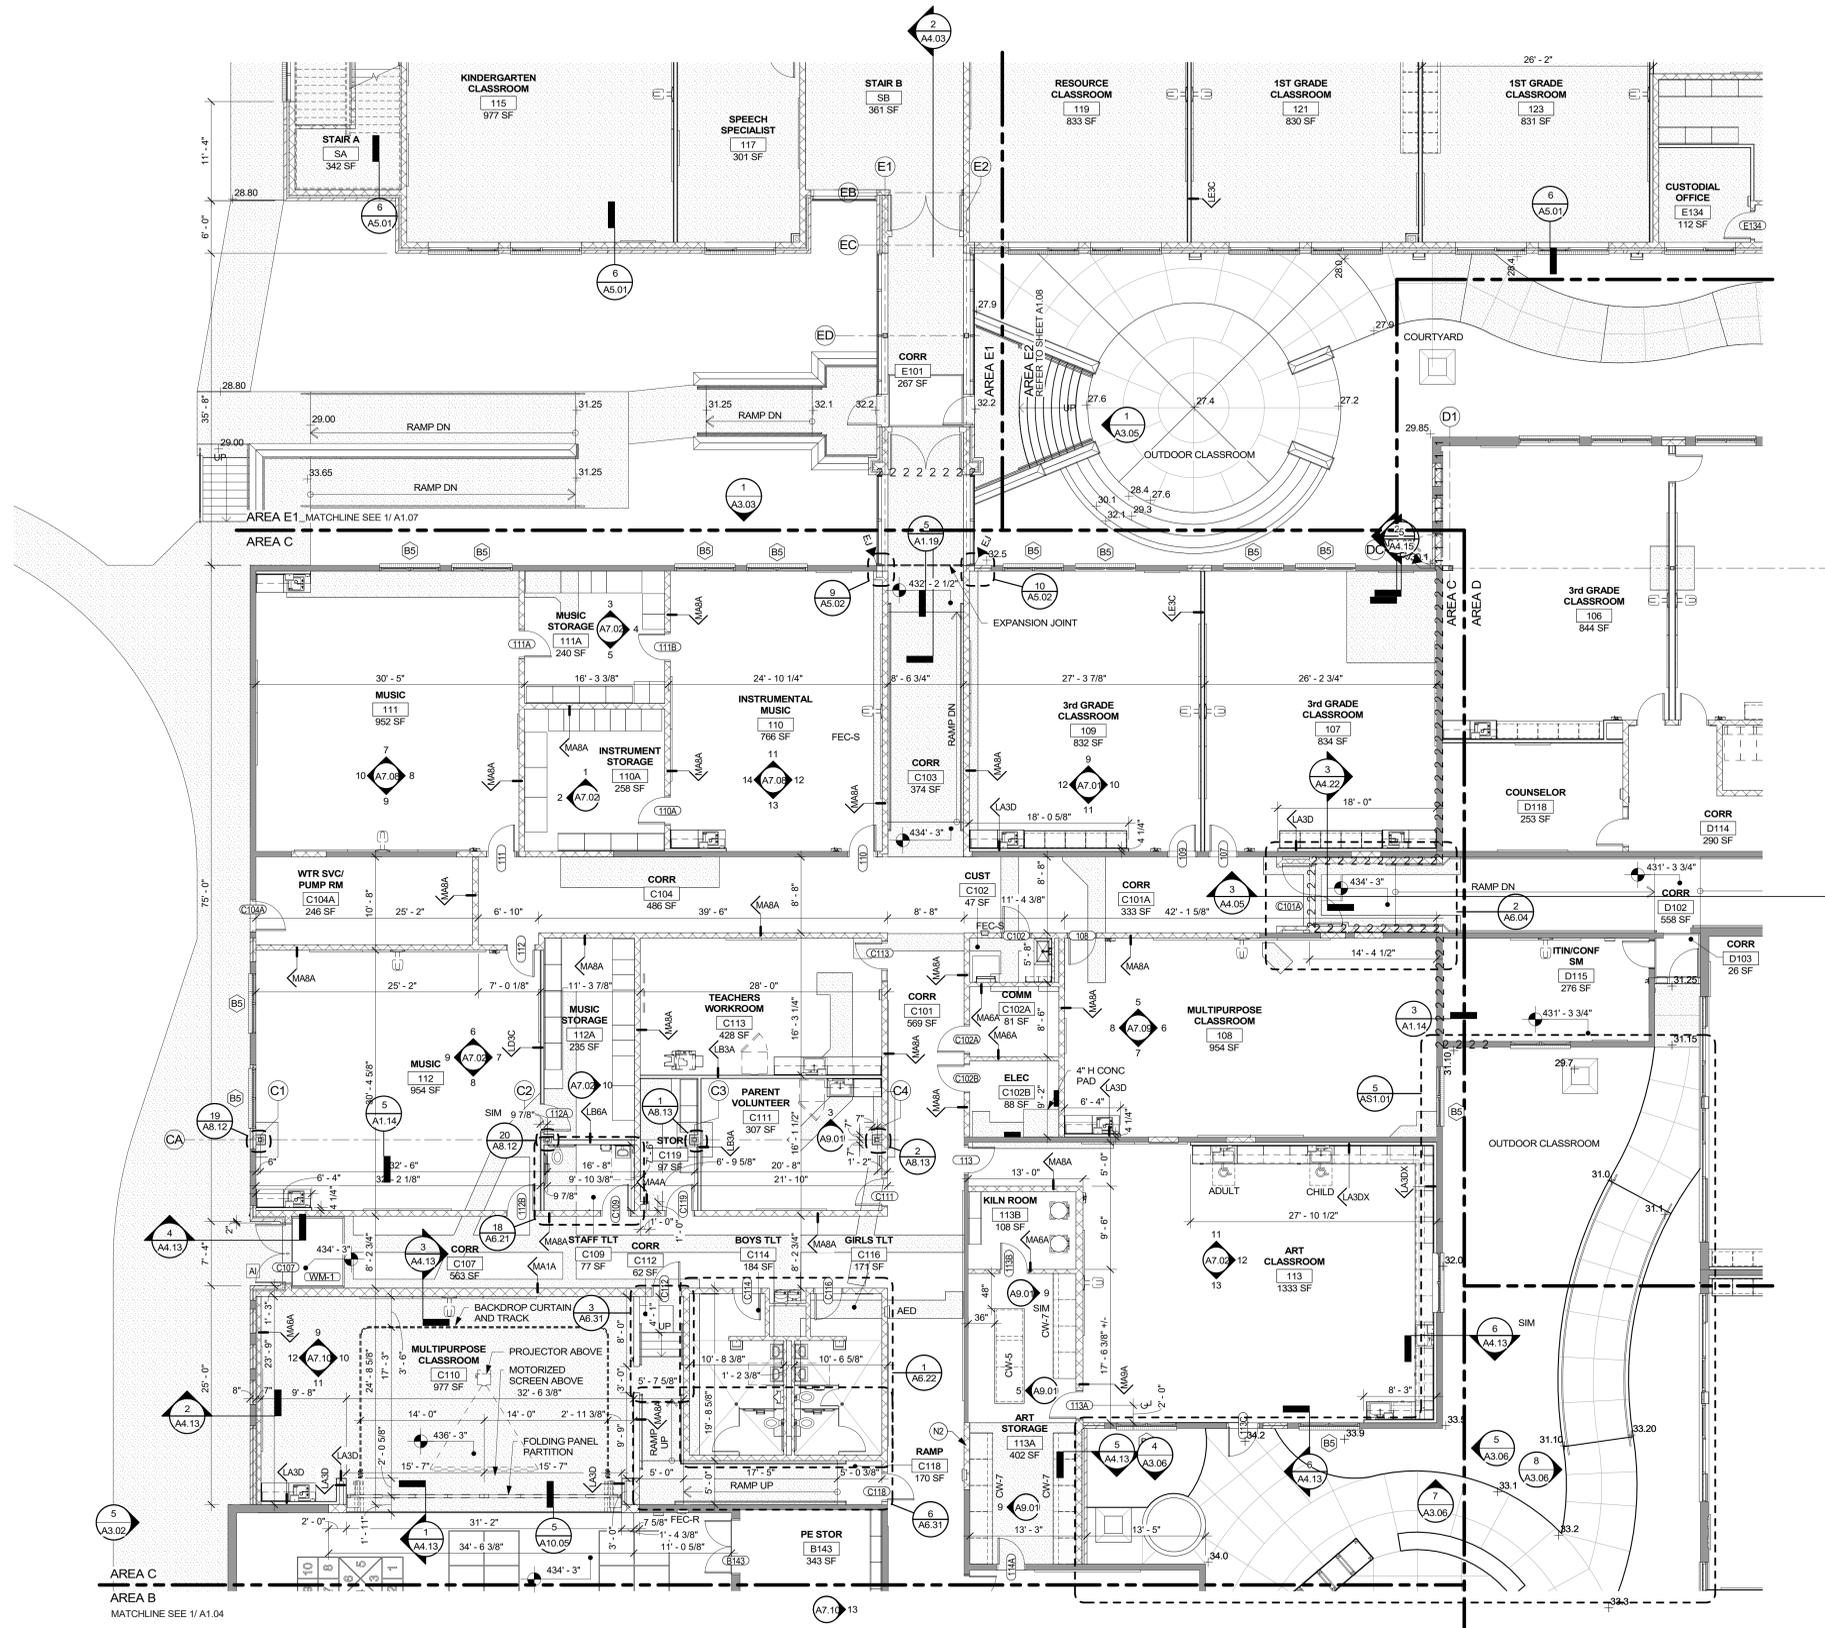

NEW WORK LEGEND:


- (N2) KEYED NEW WORK NOTE
 - (EF) NEW DOOR IN EXISTING REMAINING FRAME
 - (E) NEW DOOR AND FRAME
 - (E) NEW DOOR, FRAME, AND SIDE LITE
 - (E) NEW PARTITION
 - (E) EXISTING PARTITION
 - (E) DIMENSION FROM FACE OF FINISH
 - (L1) ROOF LADDER - REFER TO SCHEDULE ON SHEET A1.14
 - (AP) ACCESS PANEL
- REFER TO A8.01 FOR PARTITION TYPES
REFER TO A11.01 FOR EQUIPMENT SCHEDULE

KEY PLAN

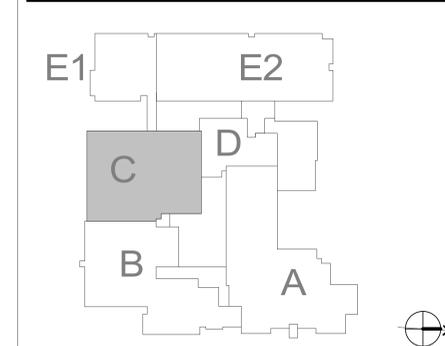

1 1ST FLOOR PLAN - AREA C

1/8" = 1'-0"

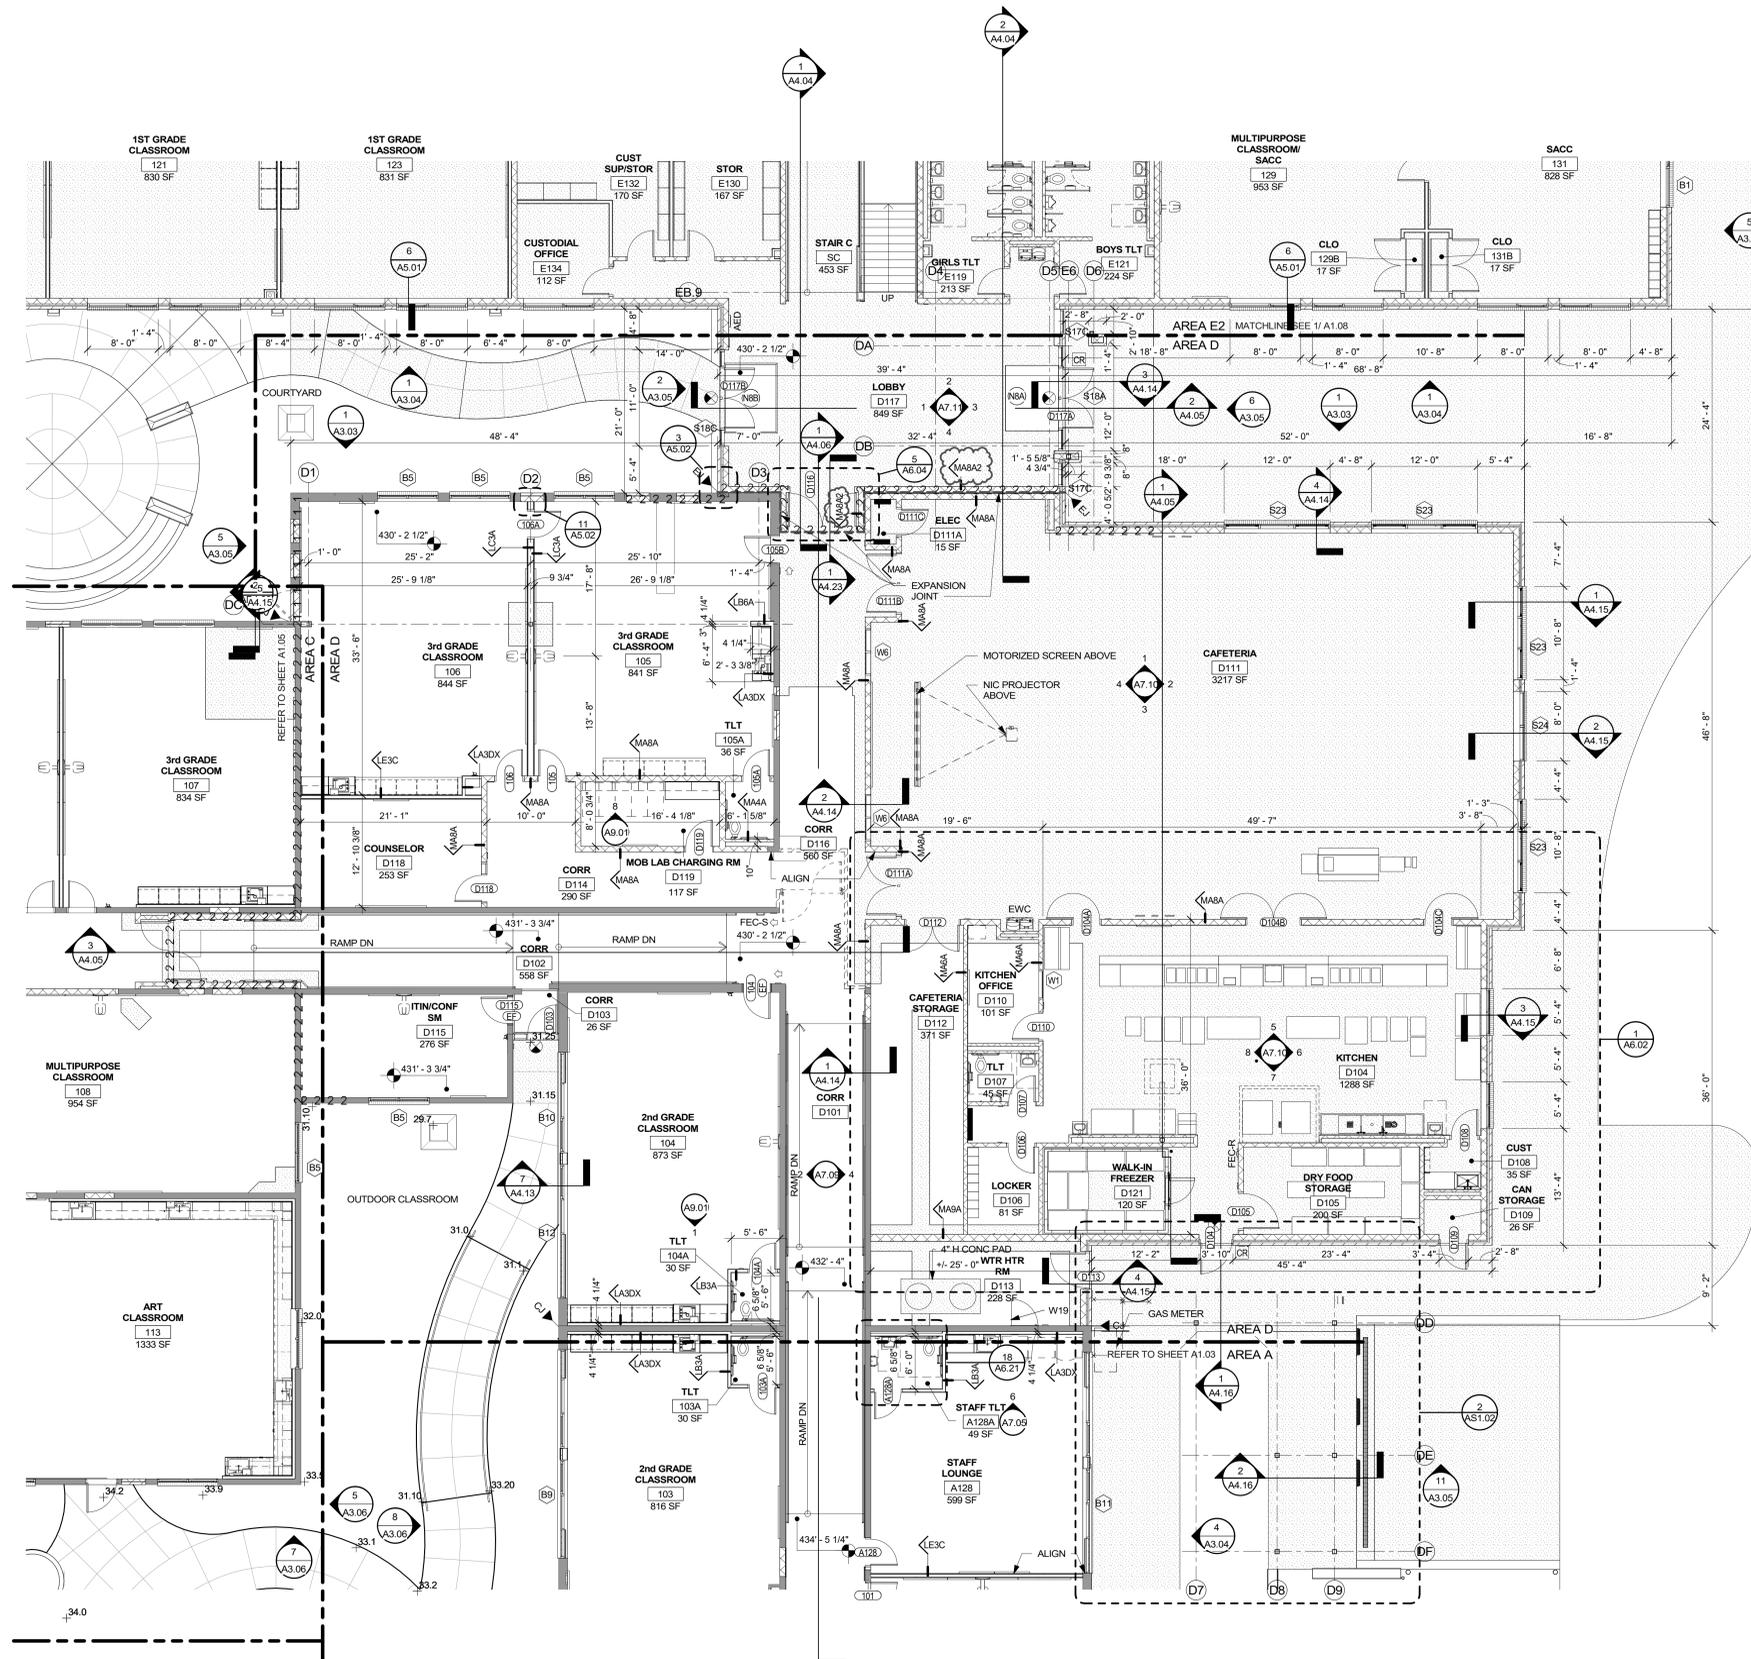

1 1ST FLOOR PLAN - AREA D
1/8" = 1'-0"

KEYED NEW WORK NOTES

N8A	WALK OFF MAT (RECESSED) ALIGN TOP OF FRAME FLUSH W/ ADJACENT FLOOR FINISH - REFER TO EQUIPMENT PLAN FOR SIZE
N8B	WALK OFF MAT - REFER TO EQUIPMENT PLAN FOR SIZE


NEW WORK LEGEND:

- KEYED NEW WORK NOTE
- NEW DOOR IN EXISTING REMAINING FRAME
- NEW DOOR AND FRAME
- NEW DOOR, FRAME, AND SIDE LITE
- NEW PARTITION
- EXISTING PARTITION
- DIMENSION FROM FACE OF FINISH
- ROOF LADDER - REFER TO SCHEDULE ON SHEET A1.14
- ACCESS PANEL

REFER TO A8.01 FOR PARTITION TYPES
REFER TO A11.01 FOR EQUIPMENT SCHEDULE

KEY PLAN

NOT TO SCALE

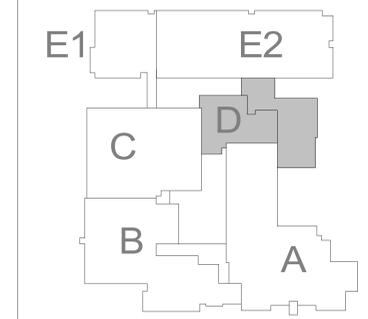

**architecture
incorporated**

1902 campus commons drive
suite 101
reston, virginia 20191
Tel: 703.476.3900
www.archinc.com

FAIRFAX COUNTY PUBLIC SCHOOLS
LOUISE ARCHER
ELEMENTARY SCHOOL
RENOVATION
 324 NUTLEY ST NW, VIENNA, VA 22180
 STATE PROJECT NO. 029-11-00-101

Project: 20002-01

Issue 09/28/2021

PERMIT SET


Revisions	Date
1 PERMIT REV 1	09/16/21

1ST FLOOR PLAN - AREA D

Scale 1/8" = 1'-0"
Drawn Author
Checked BSP

A1.06

PERMIT SET

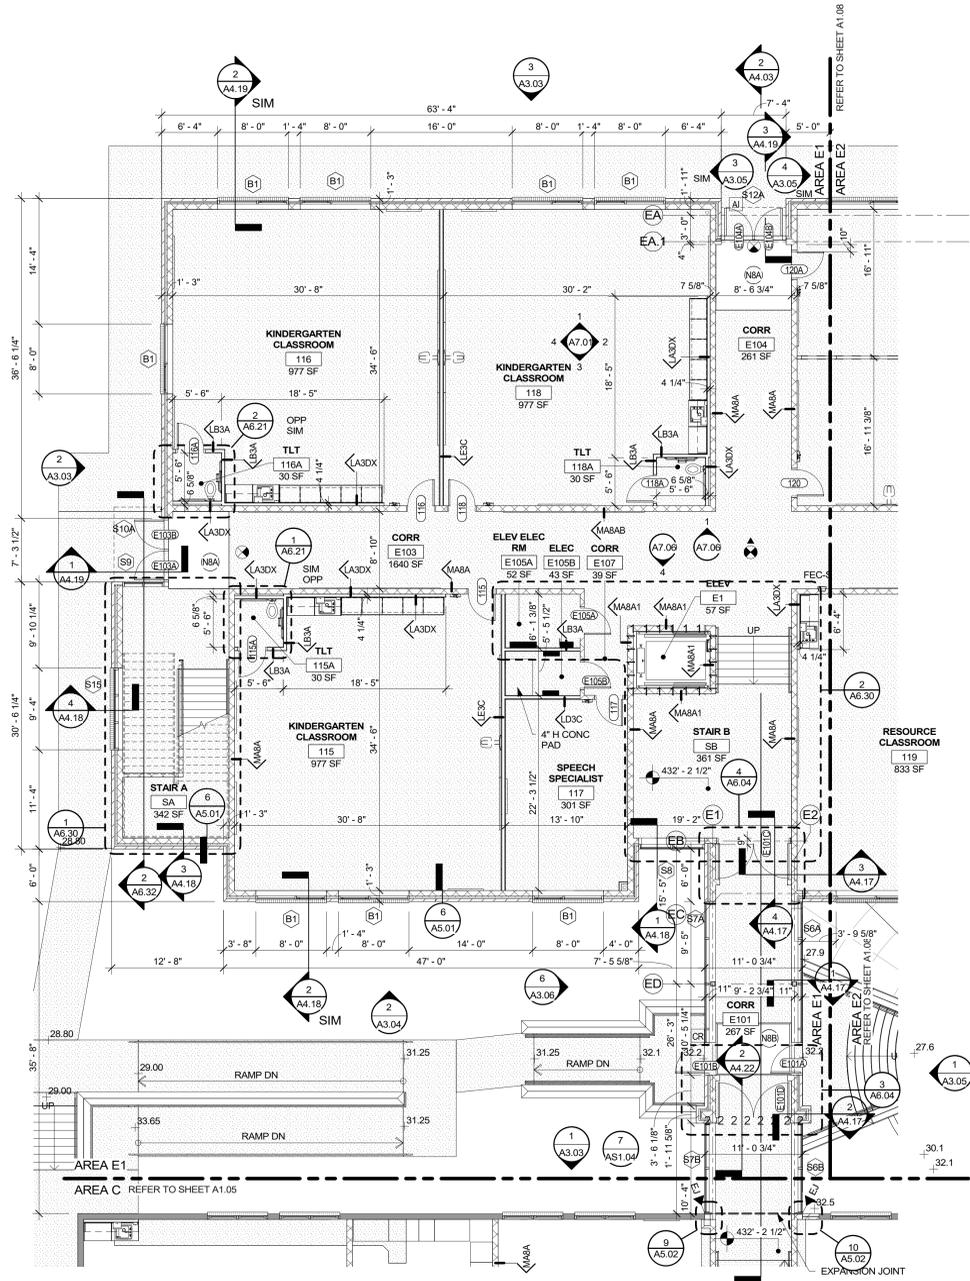

1 1ST FLOOR PLAN - AREA E1
1/8" = 1'-0"



KEYED NEW WORK NOTES

N8A	WALK OFF MAT (RECESSED) ALIGN TOP OF FRAME FLUSH W/ ADJACENT FLOOR FINISH - REFER TO EQUIPMENT PLAN FOR SIZE
N8B	WALK OFF MAT - REFER TO EQUIPMENT PLAN FOR SIZE


NEW WORK LEGEND:

- KEYED NEW WORK NOTE
- NEW DOOR IN EXISTING REMAINING FRAME
- NEW DOOR AND FRAME
- NEW DOOR, FRAME, AND SIDE LITE
- NEW PARTITION
- EXISTING PARTITION
- DIMENSION FROM FACE OF FINISH
- ROOF LADDER - REFER TO SCHEDULE ON SHEET A1.14
- ACCESS PANEL

REFER TO A8.01 FOR PARTITION TYPES
REFER TO A11.01 FOR EQUIPMENT SCHEDULE

KEY PLAN

NOT TO SCALE

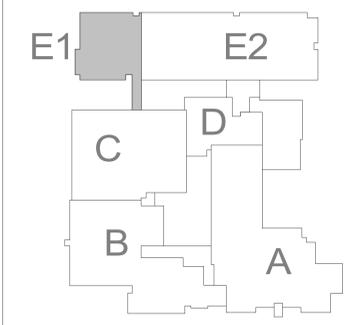

**architecture
incorporated**

1902 campus commons drive
suite 101
reston, virginia 20191
Tel: 703.476.3900
www.archinc.com

FAIRFAX COUNTY PUBLIC SCHOOLS
LOUISE ARCHER
ELEMENTARY SCHOOL
RENOVATION
 324 NUTLEY ST NW, VIENNA, VA 22180
 STATE PROJECT NO. 029-11-00-101

Project: 20002-01

Issue 09/28/2021

PERMIT SET


Revisions

**1ST FLOOR
PLAN - AREA E1**

Scale 1/8" = 1'-0"
Drawn Author
Checked BSP

A1.07

PERMIT SET

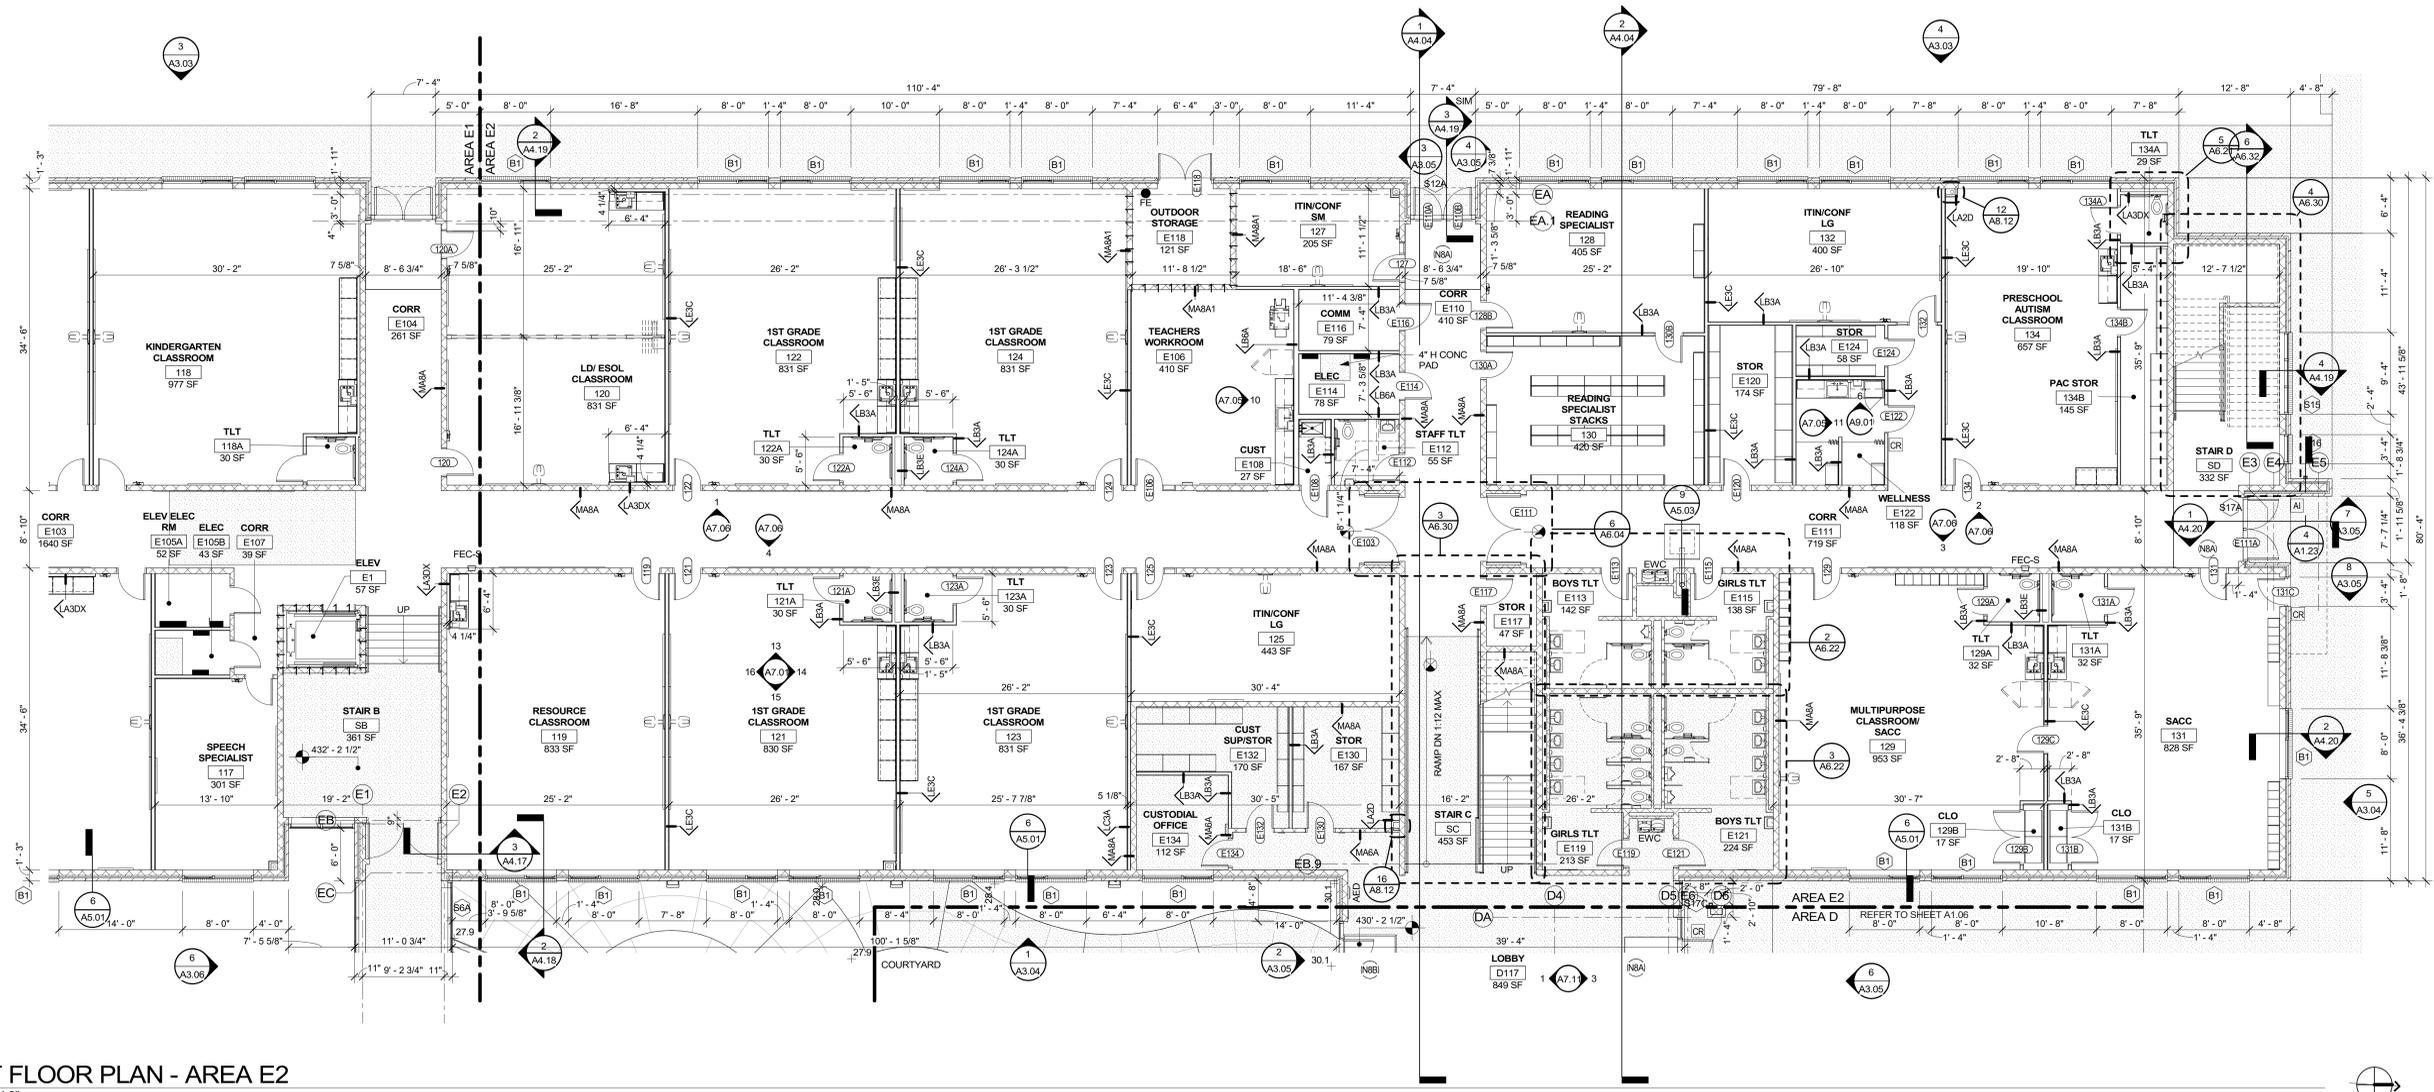

1 1ST FLOOR PLAN - AREA E2
1/8" = 1'-0"

KEYED NEW WORK NOTES


N8A WALK OFF MAT (RECESSED) ALIGN TOP OF FRAME FLUSH W/ ADJACENT FLOOR FINISH - REFER TO EQUIPMENT PLAN FOR SIZE

N8B WALK OFF MAT - REFER TO EQUIPMENT PLAN FOR SIZE

NEW WORK LEGEND:

- KEYED NEW WORK NOTE
- NEW DOOR IN EXISTING REMAINING FRAME
- NEW DOOR AND FRAME
- NEW DOOR, FRAME, AND SIDE LITE
- NEW PARTITION
- EXISTING PARTITION
- DIMENSION FROM FACE OF FINISH
- ROOF LADDER - REFER TO SCHEDULE ON SHEET A1.14
- ACCESS PANEL

REFER TO A8.01 FOR PARTITION TYPES
REFER TO A11.01 FOR EQUIPMENT SCHEDULE

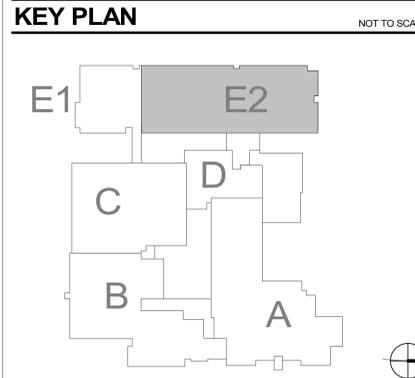

**architecture
incorporated**

1902 campus commons drive
suite 101
reston, virginia 20191
Tel: 703.476.3900
www.archinc.com

FAIRFAX COUNTY PUBLIC SCHOOLS
**LOUISE ARCHER
ELEMENTARY SCHOOL
RENOVATION**

324 NUTLEY ST NW, VIENNA, VA 22180
STATE PROJECT NO. 029-11-00-101

Project: 20002-01

Issue 09/28/2021

PERMIT SET


Revisions

1ST FLOOR
PLAN - AREA E2


Scale 1/8" = 1'-0"
Drawn Author
Checked BSP

A1.08

PERMIT SET

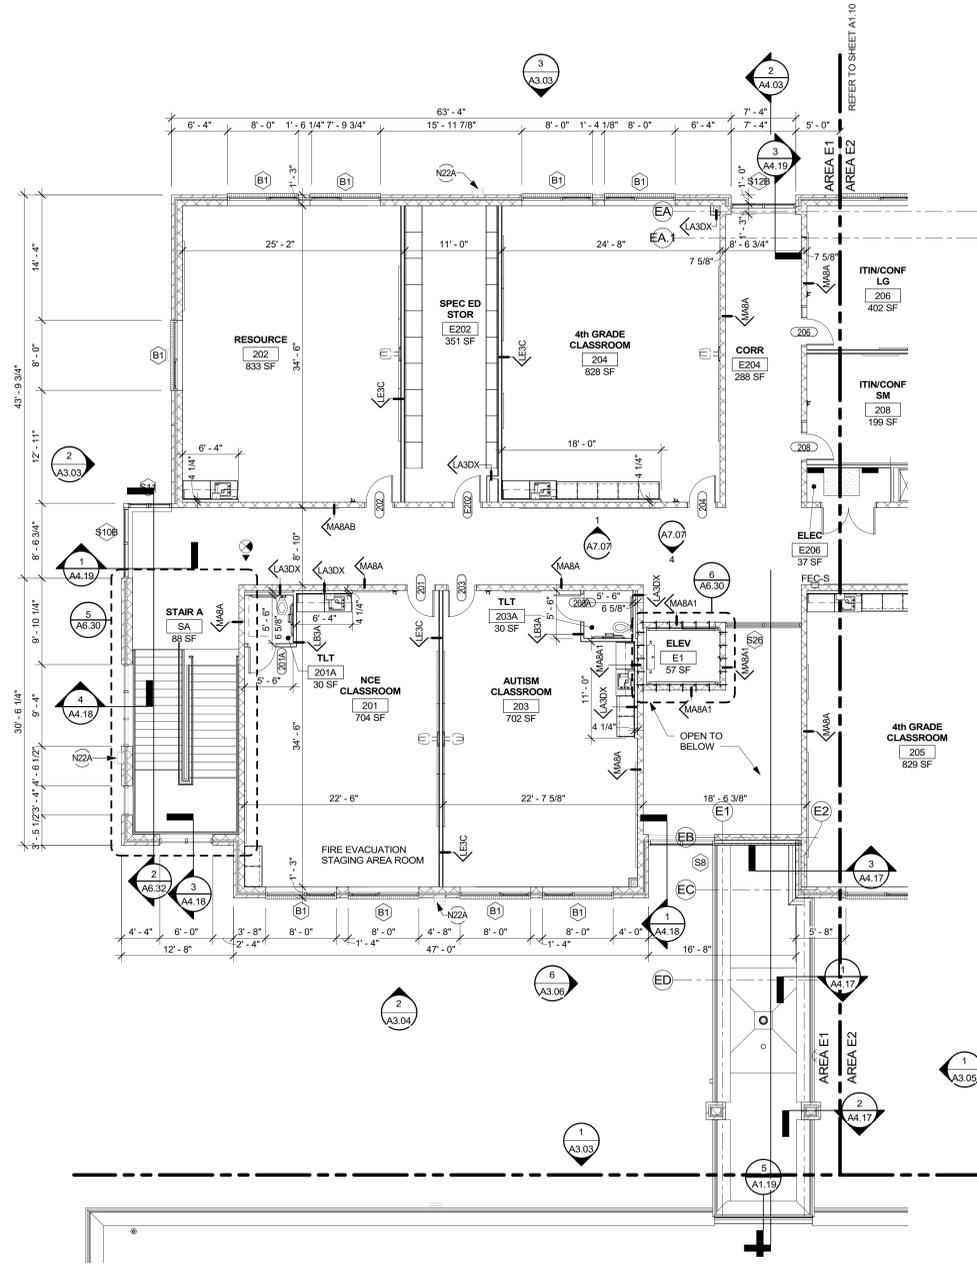


1 2ND FLOOR PLAN - AREA E1
1/8" = 1'-0"

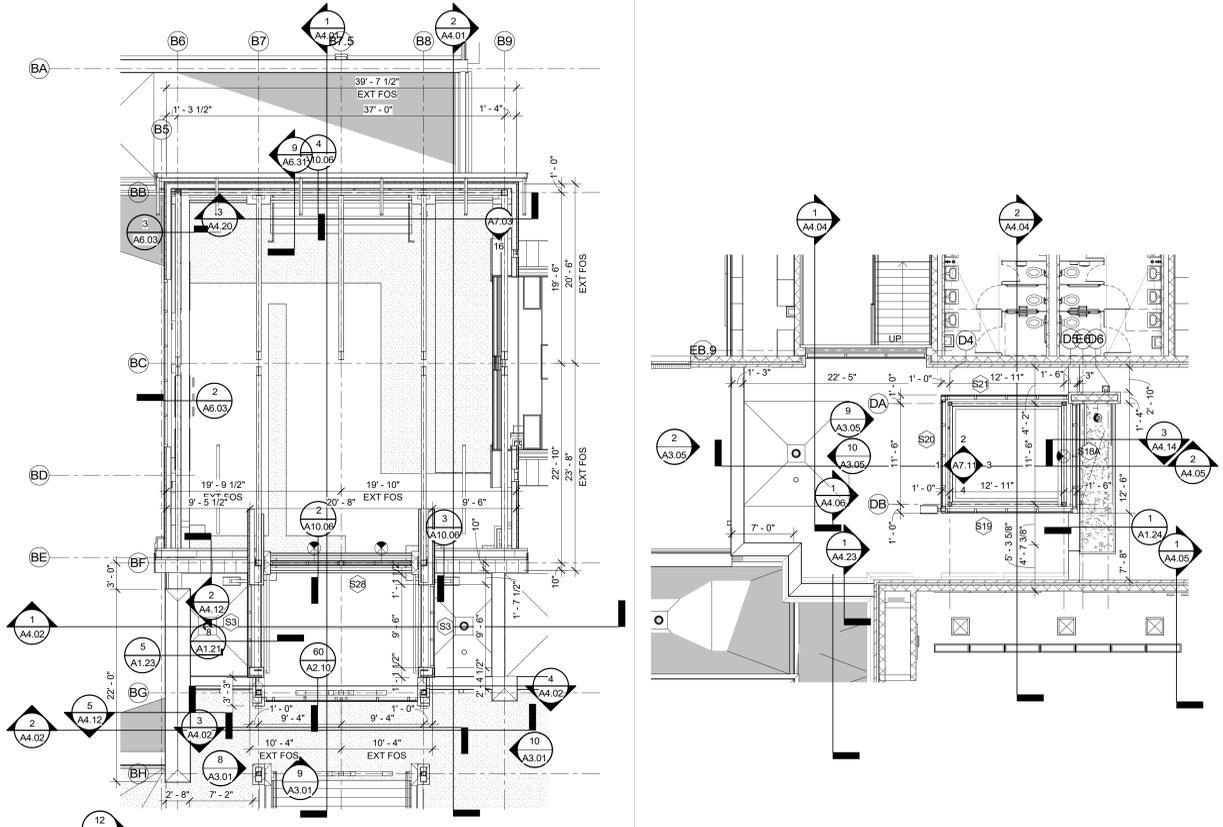

2 CLERESTORY PLAN - MAIN LOBBY
1/8" = 1'-0"

3 CLERESTORY PLAN - LOBBY D117
1/8" = 1'-0"

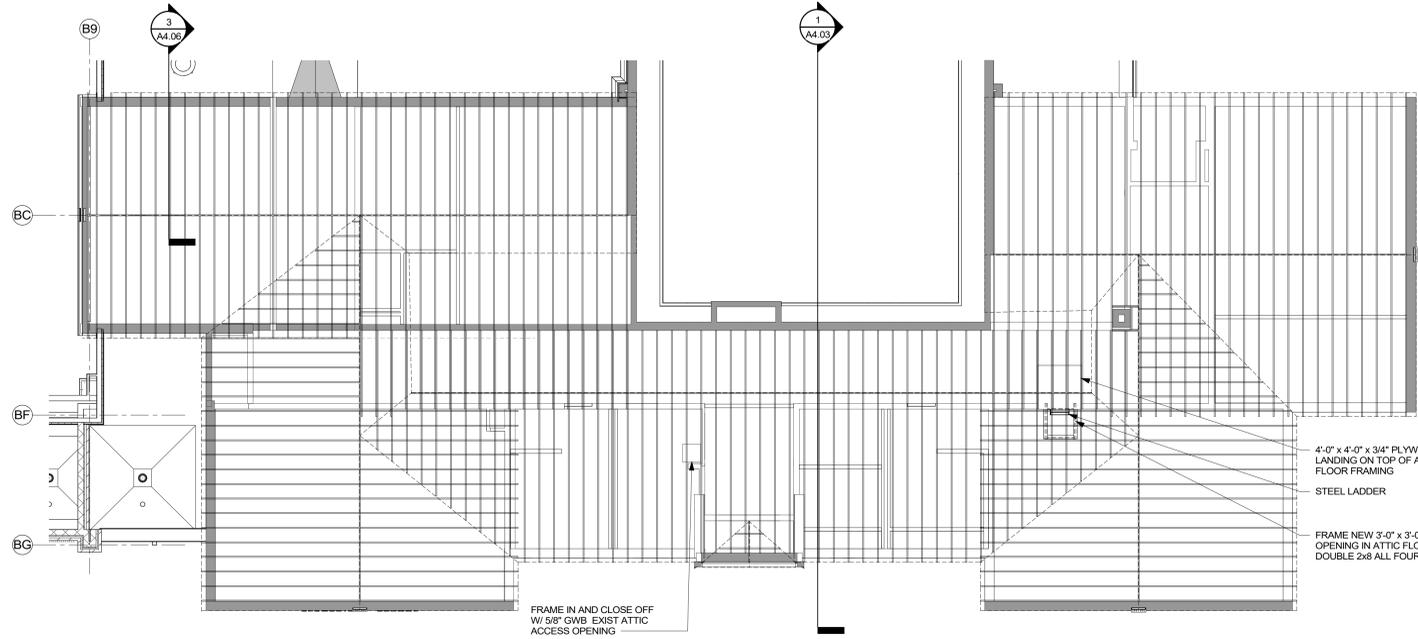


4 ATTIC FLOOR PLAN
1/8" = 1'-0"

KEYED NEW WORK NOTES

NEW WORK LEGEND:

- KEYED NEW WORK NOTE
 - NEW DOOR IN EXISTING REMAINING FRAME
 - NEW DOOR AND FRAME
 - NEW DOOR, FRAME, AND SIDE LITE
 - NEW PARTITION
 - EXISTING PARTITION
 - DIMENSION FROM FACE OF FINISH
 - ROOF LADDER - REFER TO SCHEDULE ON SHEET A1.14
 - ACCESS PANEL
- REFER TO A8.01 FOR PARTITION TYPES
REFER TO A11.01 FOR EQUIPMENT SCHEDULE

KEY PLAN

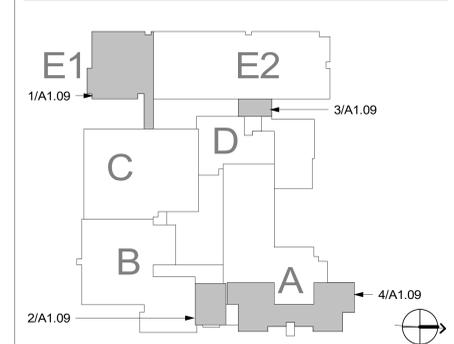

**architecture
incorporated**

1902 campus commons drive
suite 101
reston, virginia 20191
Tel: 703.476.3900
www.archinc.com

FAIRFAX COUNTY PUBLIC SCHOOLS
**LOUISE ARCHER
ELEMENTARY SCHOOL
RENOVATION**
324 NUTLEY ST NW, VIENNA, VA 22180
STATE PROJECT NO. 029-11-00-101

Project: 20002-01

Issue: 09/28/2021

PERMIT SET


Revisions

**2ND FLOOR
PLAN - AREA
E1,
CLERESTORY &
ATTIC PLANS**

Scale: 1/8" = 1'-0"
Drawn: Author
Checked: BSP

A1.09

PERMIT SET

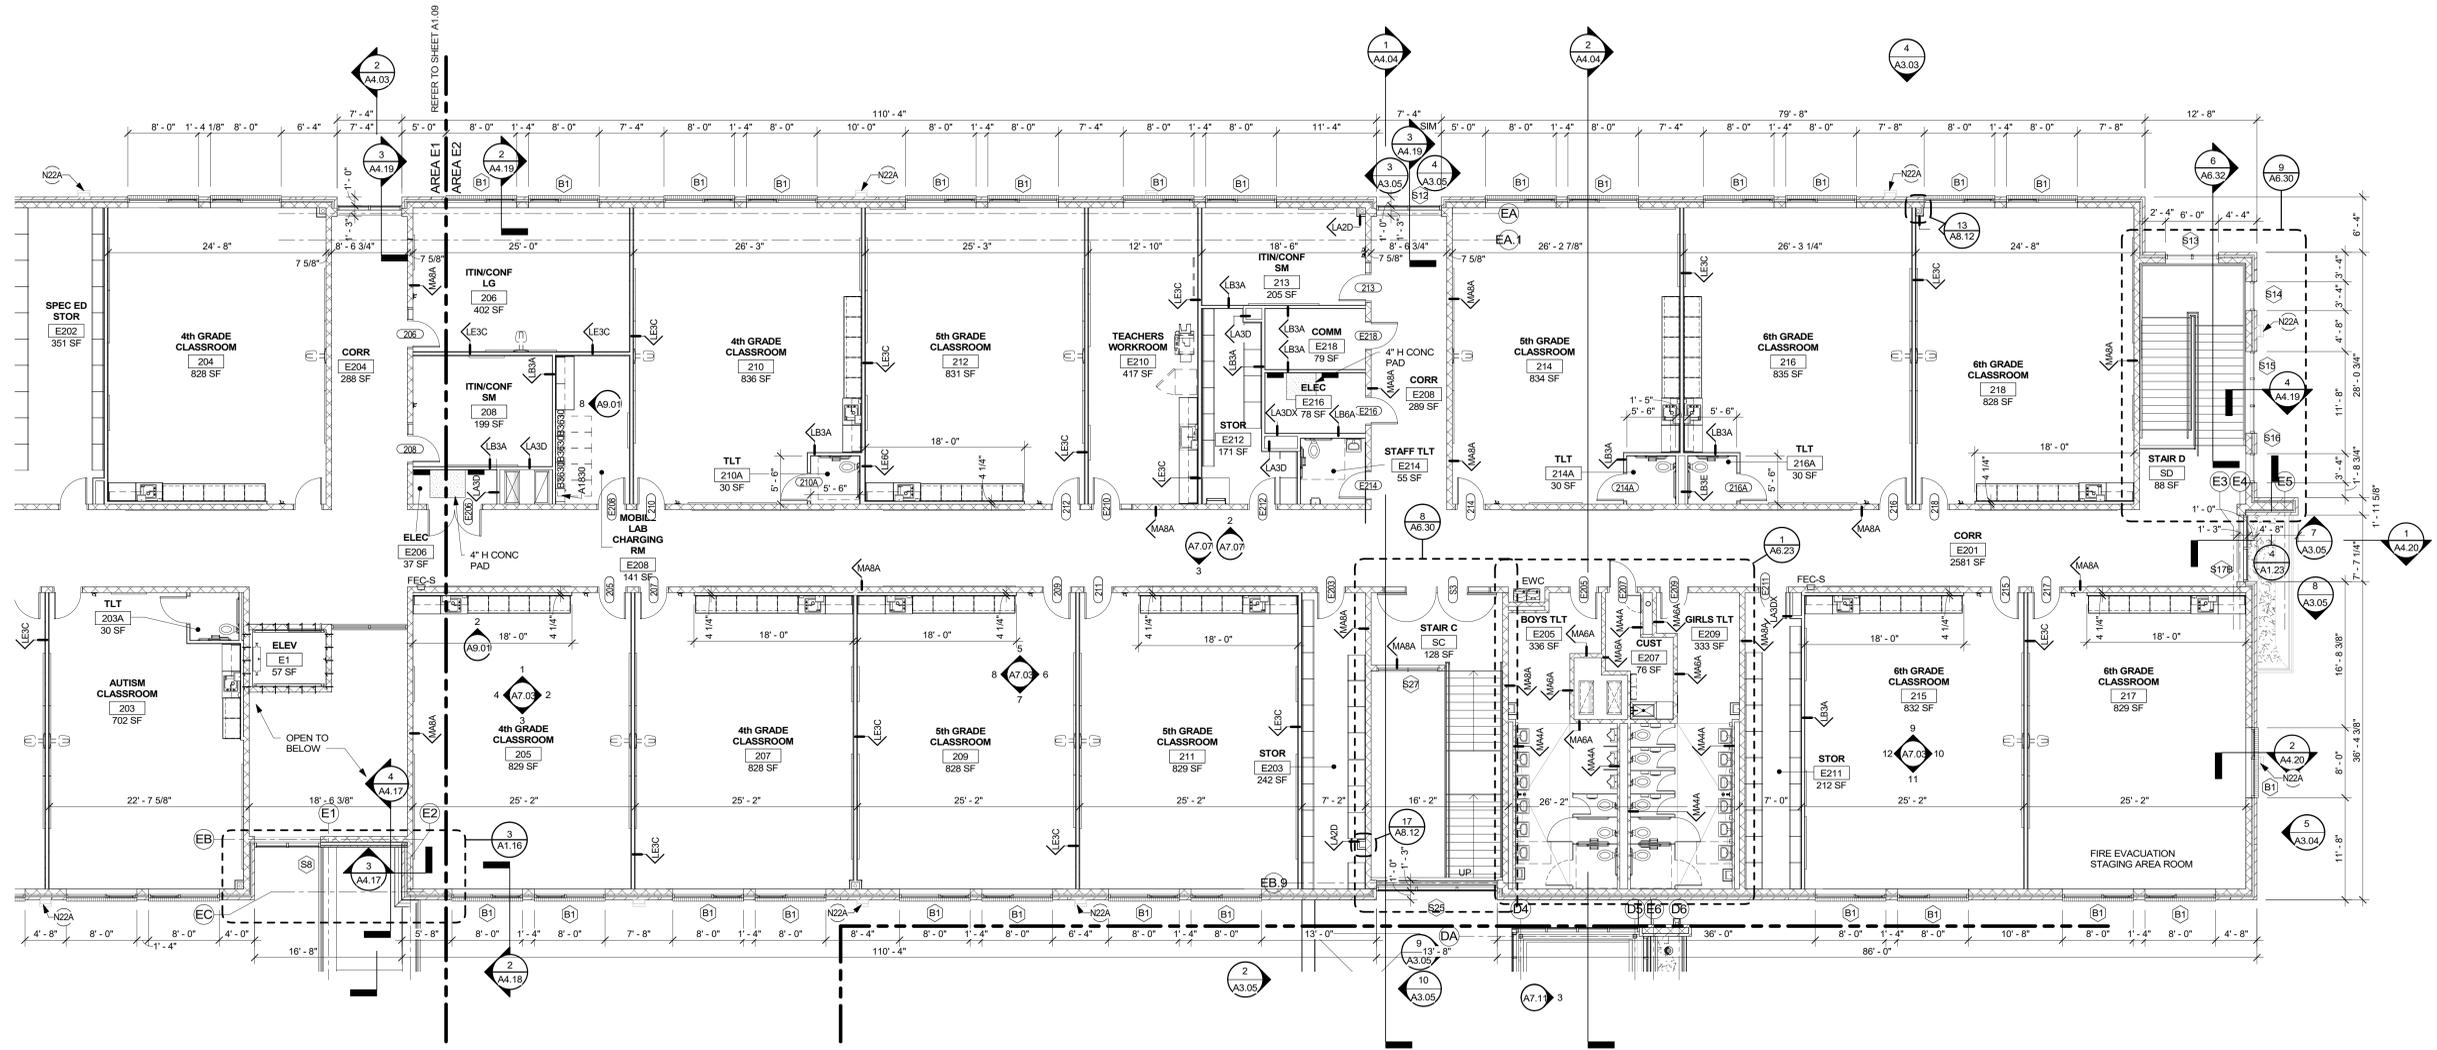

1 2ND FLOOR PLAN - AREA E2
1/8" = 1'-0"

KEYED NEW WORK NOTES


(Area reserved for keyed new work notes)

NEW WORK LEGEND:

- KEYED NEW WORK NOTE
 - NEW DOOR IN EXISTING REMAINING FRAME
 - NEW DOOR AND FRAME
 - NEW DOOR, FRAME, AND SIDE LITE
 - NEW PARTITION
 - EXISTING PARTITION
 - DIMENSION FROM FACE OF FINISH
 - ROOF LADDER - REFER TO SCHEDULE ON SHEET A1.14
 - ACCESS PANEL
- REFER TO A8.01 FOR PARTITION TYPES
REFER TO A11.01 FOR EQUIPMENT SCHEDULE

KEY PLAN

NOT TO SCALE

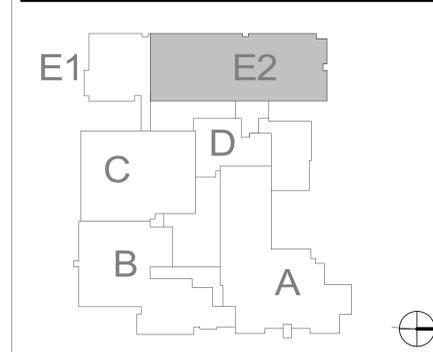

**architecture
incorporated**

1902 campus commons drive
suite 101
reston, virginia 20191
Tel: 703.476.3900
www.archinc.com

FAIRFAX COUNTY PUBLIC SCHOOLS
LOUISE ARCHER
ELEMENTARY SCHOOL
RENOVATION
 324 NUTLEY ST NW, VIENNA, VA 22180
 STATE PROJECT NO. 029-11-00-101

Project: 20002-01

Issue: 09/28/2021

PERMIT SET

Revisions

**2ND FLOOR
PLAN - AREA E2**

Scale: 1/8" = 1'-0"
Drawn: Author
Checked: BSP

A1.10

PERMIT SET