

© 2020 GEOENV ENGINEERS EXPRESSLY RESERVES ITS COMMON LAW AND COPYRIGHT AND OTHER PROPERTY RIGHTS IN THESE PLANS. THESE PLANS ARE NOT TO BE REPRODUCED CHANGED OR COPIED IN ANY FORM OR MANNER WHATSOEVER, NOR ARE THEY TO BE ASSIGNED TO ANY THIRD PARTY, WITHOUT FIRST OBTAINING THE EXPRESS WRITTEN PERMISSION OF GEOENV




GeoEnv Engineers & Consultants, LLC.
10875 Main Street, Suite 213
Fairfax, Virginia 22030
Tel. (703) 591-7170

NEW RESIDENCE

1417 PATHFINDER LANE
MCLEAN, VA 22101

REV. DATE	DESCRIPTION	BY

PROFESSIONAL STAMP

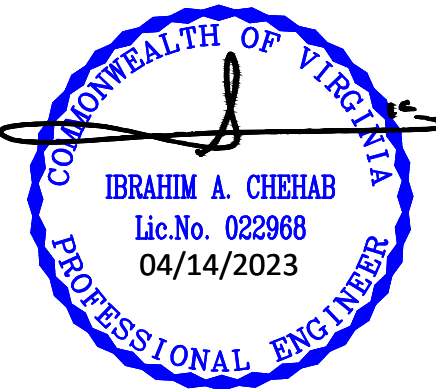

SHEET TITLE

FRONT ELEVATION

SCALE	1/4"=1'-0"
-------	------------

TAX MAP:	0302 31 0195
ZONE:	R-3
PREPARED BY:	
CHECKED BY:	
PROJECT #:	8090_1417PATHFINDER

SHEET NUMBER

A200



1 FRONT ELEVATION
A-200



© 2020 GEOENV ENGINEERS EXPRESSLY RESERVES ITS COMMON LAW AND COPYRIGHT AND OTHER PROPERTY RIGHTS IN THESE PLANS. THESE PLANS ARE NOT TO BE REPRODUCED CHANGED OR COPIED IN ANY FORM OR MANNER WHATSOEVER, NOR ARE THEY TO BE ASSIGNED TO ANY THIRD PARTY, WITHOUT FIRST OBTAINING THE EXPRESS WRITTEN PERMISSION OF GEOENV




GeoEnv Engineers & Consultants, LLC.
10875 Main Street, Suite 213
Fairfax, Virginia 22030
Tel. (703) 591-7170

NEW RESIDENCE

1417 PATHFINDER LANE
MCLEAN, VA 22101

REV. DATE	DESCRIPTION	BY

PROFESSIONAL STAMP

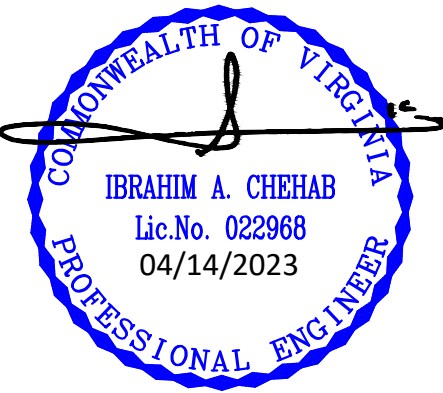


SHEET TITLE
RIGHT ELEVATION

SCALE
1/4"=1'-0"

TAX MAP:	0302310195
ZONE:	R-3
PREPARED BY:	
CHECKED BY:	
PROJECT #:	8090_1417PATHFINDER

SHEET NUMBER

A201


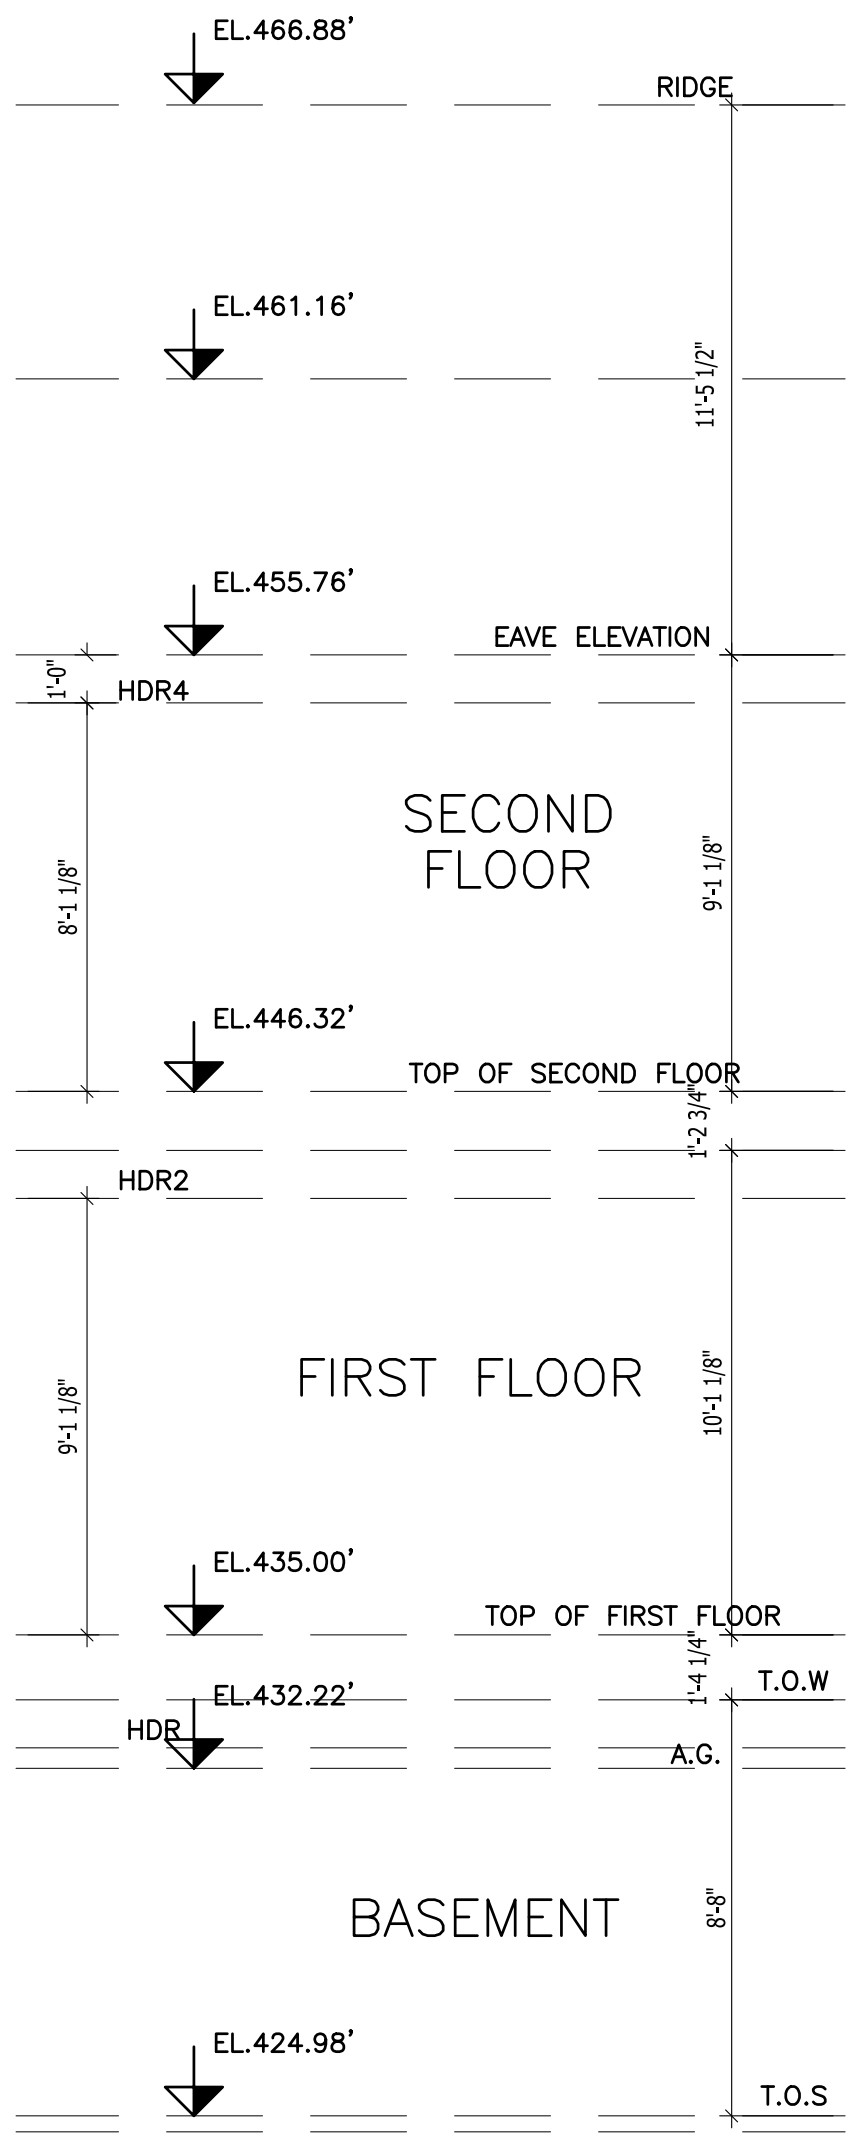


1
A-201

RIGHT ELEVATION



© 2020 GEOENV ENGINEERS EXPRESSLY RESERVES ITS COMMON LAW AND COPYRIGHT AND OTHER PROPERTY RIGHTS IN THESE PLANS. THESE PLANS ARE NOT TO BE REPRODUCED CHANGED OR COPIED IN ANY FORM OR MANNER WHATSOEVER, NOR ARE THEY TO BE ASSIGNED TO ANY THIRD PARTY, WITHOUT FIRST OBTAINING THE EXPRESS WRITTEN PERMISSION OF GEOENV

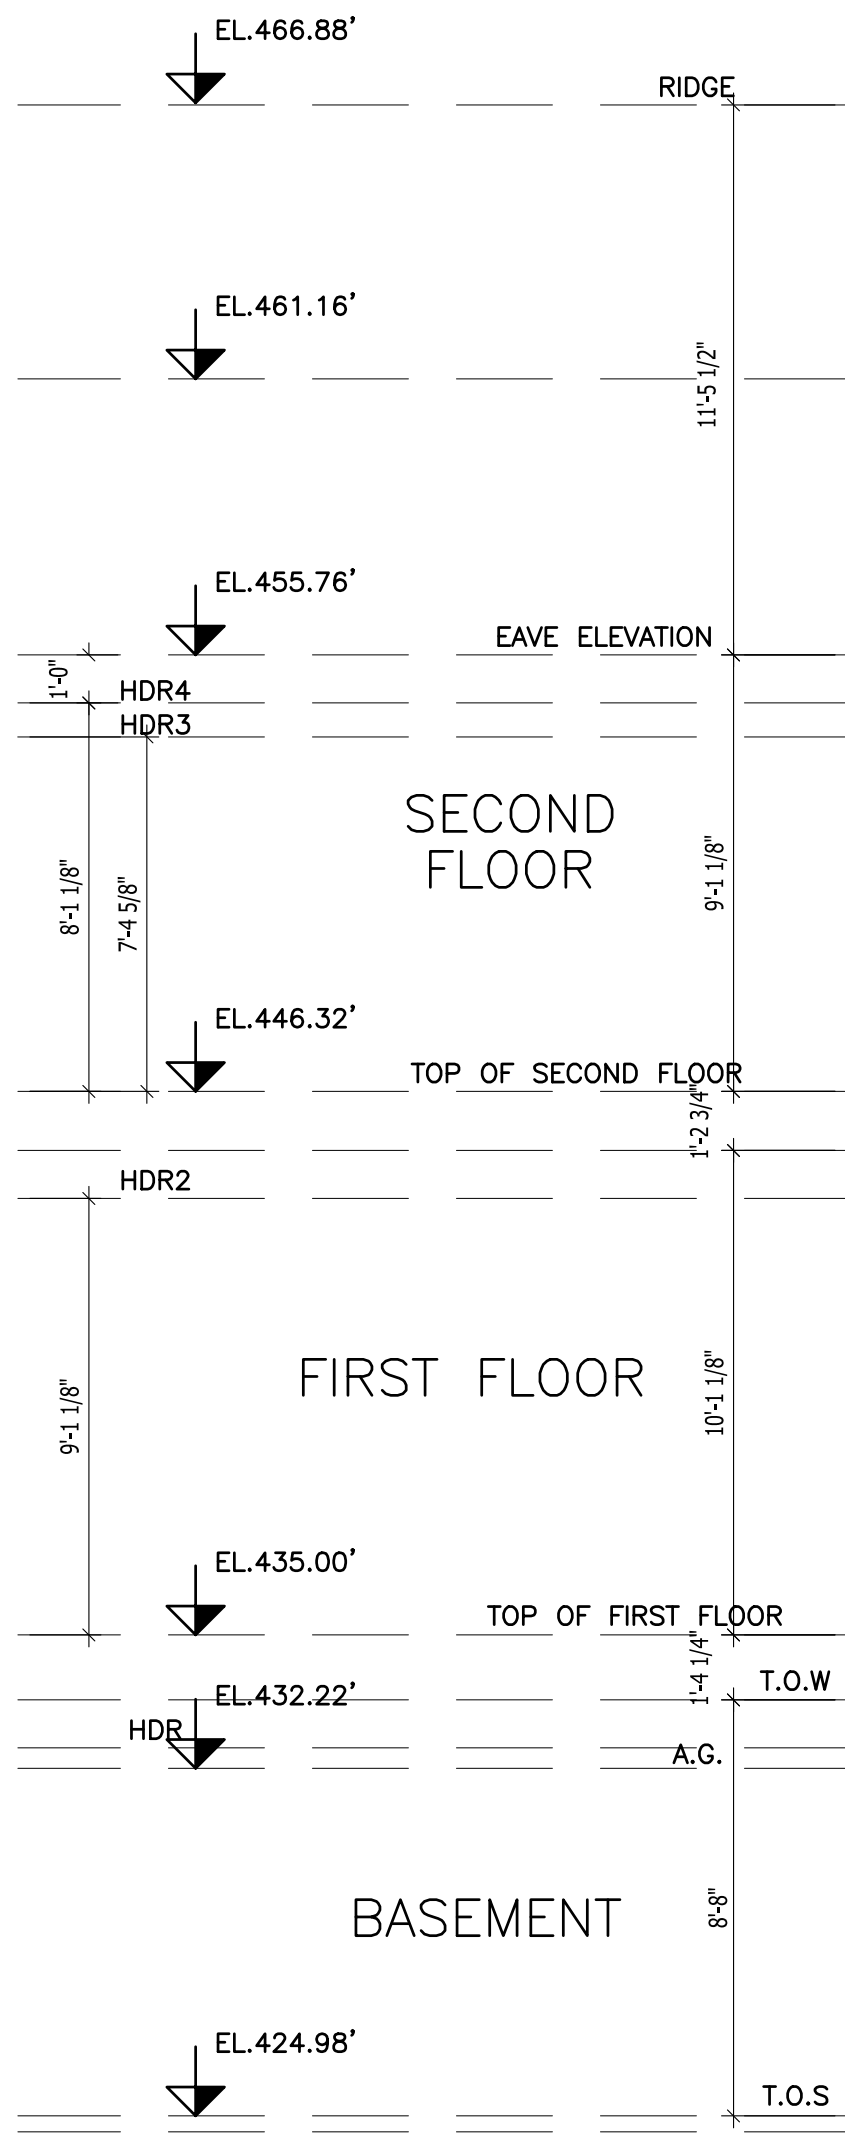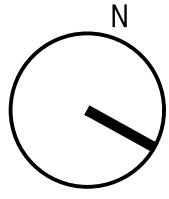


GeoEnv Engineers & Consultants, LLC.
10875 Main Street, Suite 213
Fairfax, Virginia 22030
Tel. (703) 591-7170

NEW RESIDENCE

1417 PATHFINDER LANE
MCLEAN, VA 22101

REV. DATE	DESCRIPTION	BY

PROFESSIONAL STAMP

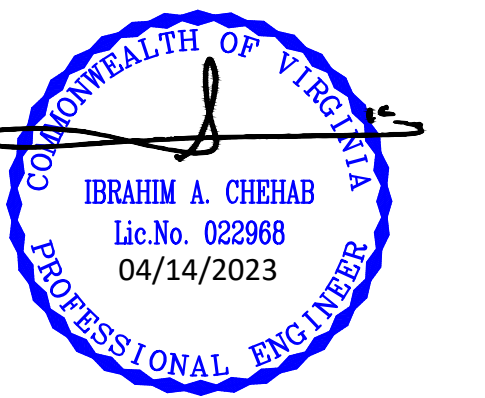

SHEET TITLE

REAR ELEVATION

SCALE 1/4"=1'-0"


TAX MAP:	0302310195
ZONE:	R-3
PREPARED BY:	
CHECKED BY:	
PROJECT #:	8090_1417PATHFINDER

SHEET NUMBER

A202

1 REAR ELEVATION
A-202

© 2020 GEOENV ENGINEERS EXPRESSLY RESERVES ITS COMMON LAW AND COPYRIGHT AND OTHER PROPERTY RIGHTS IN THESE PLANS. THESE PLANS ARE NOT TO BE REPRODUCED CHANGED OR COPIED IN ANY FORM OR MANNER WHATSOEVER, NOR ARE THEY TO BE ASSIGNED TO ANY THIRD PARTY, WITHOUT FIRST OBTAINING THE EXPRESS WRITTEN PERMISSION OF GEOENV

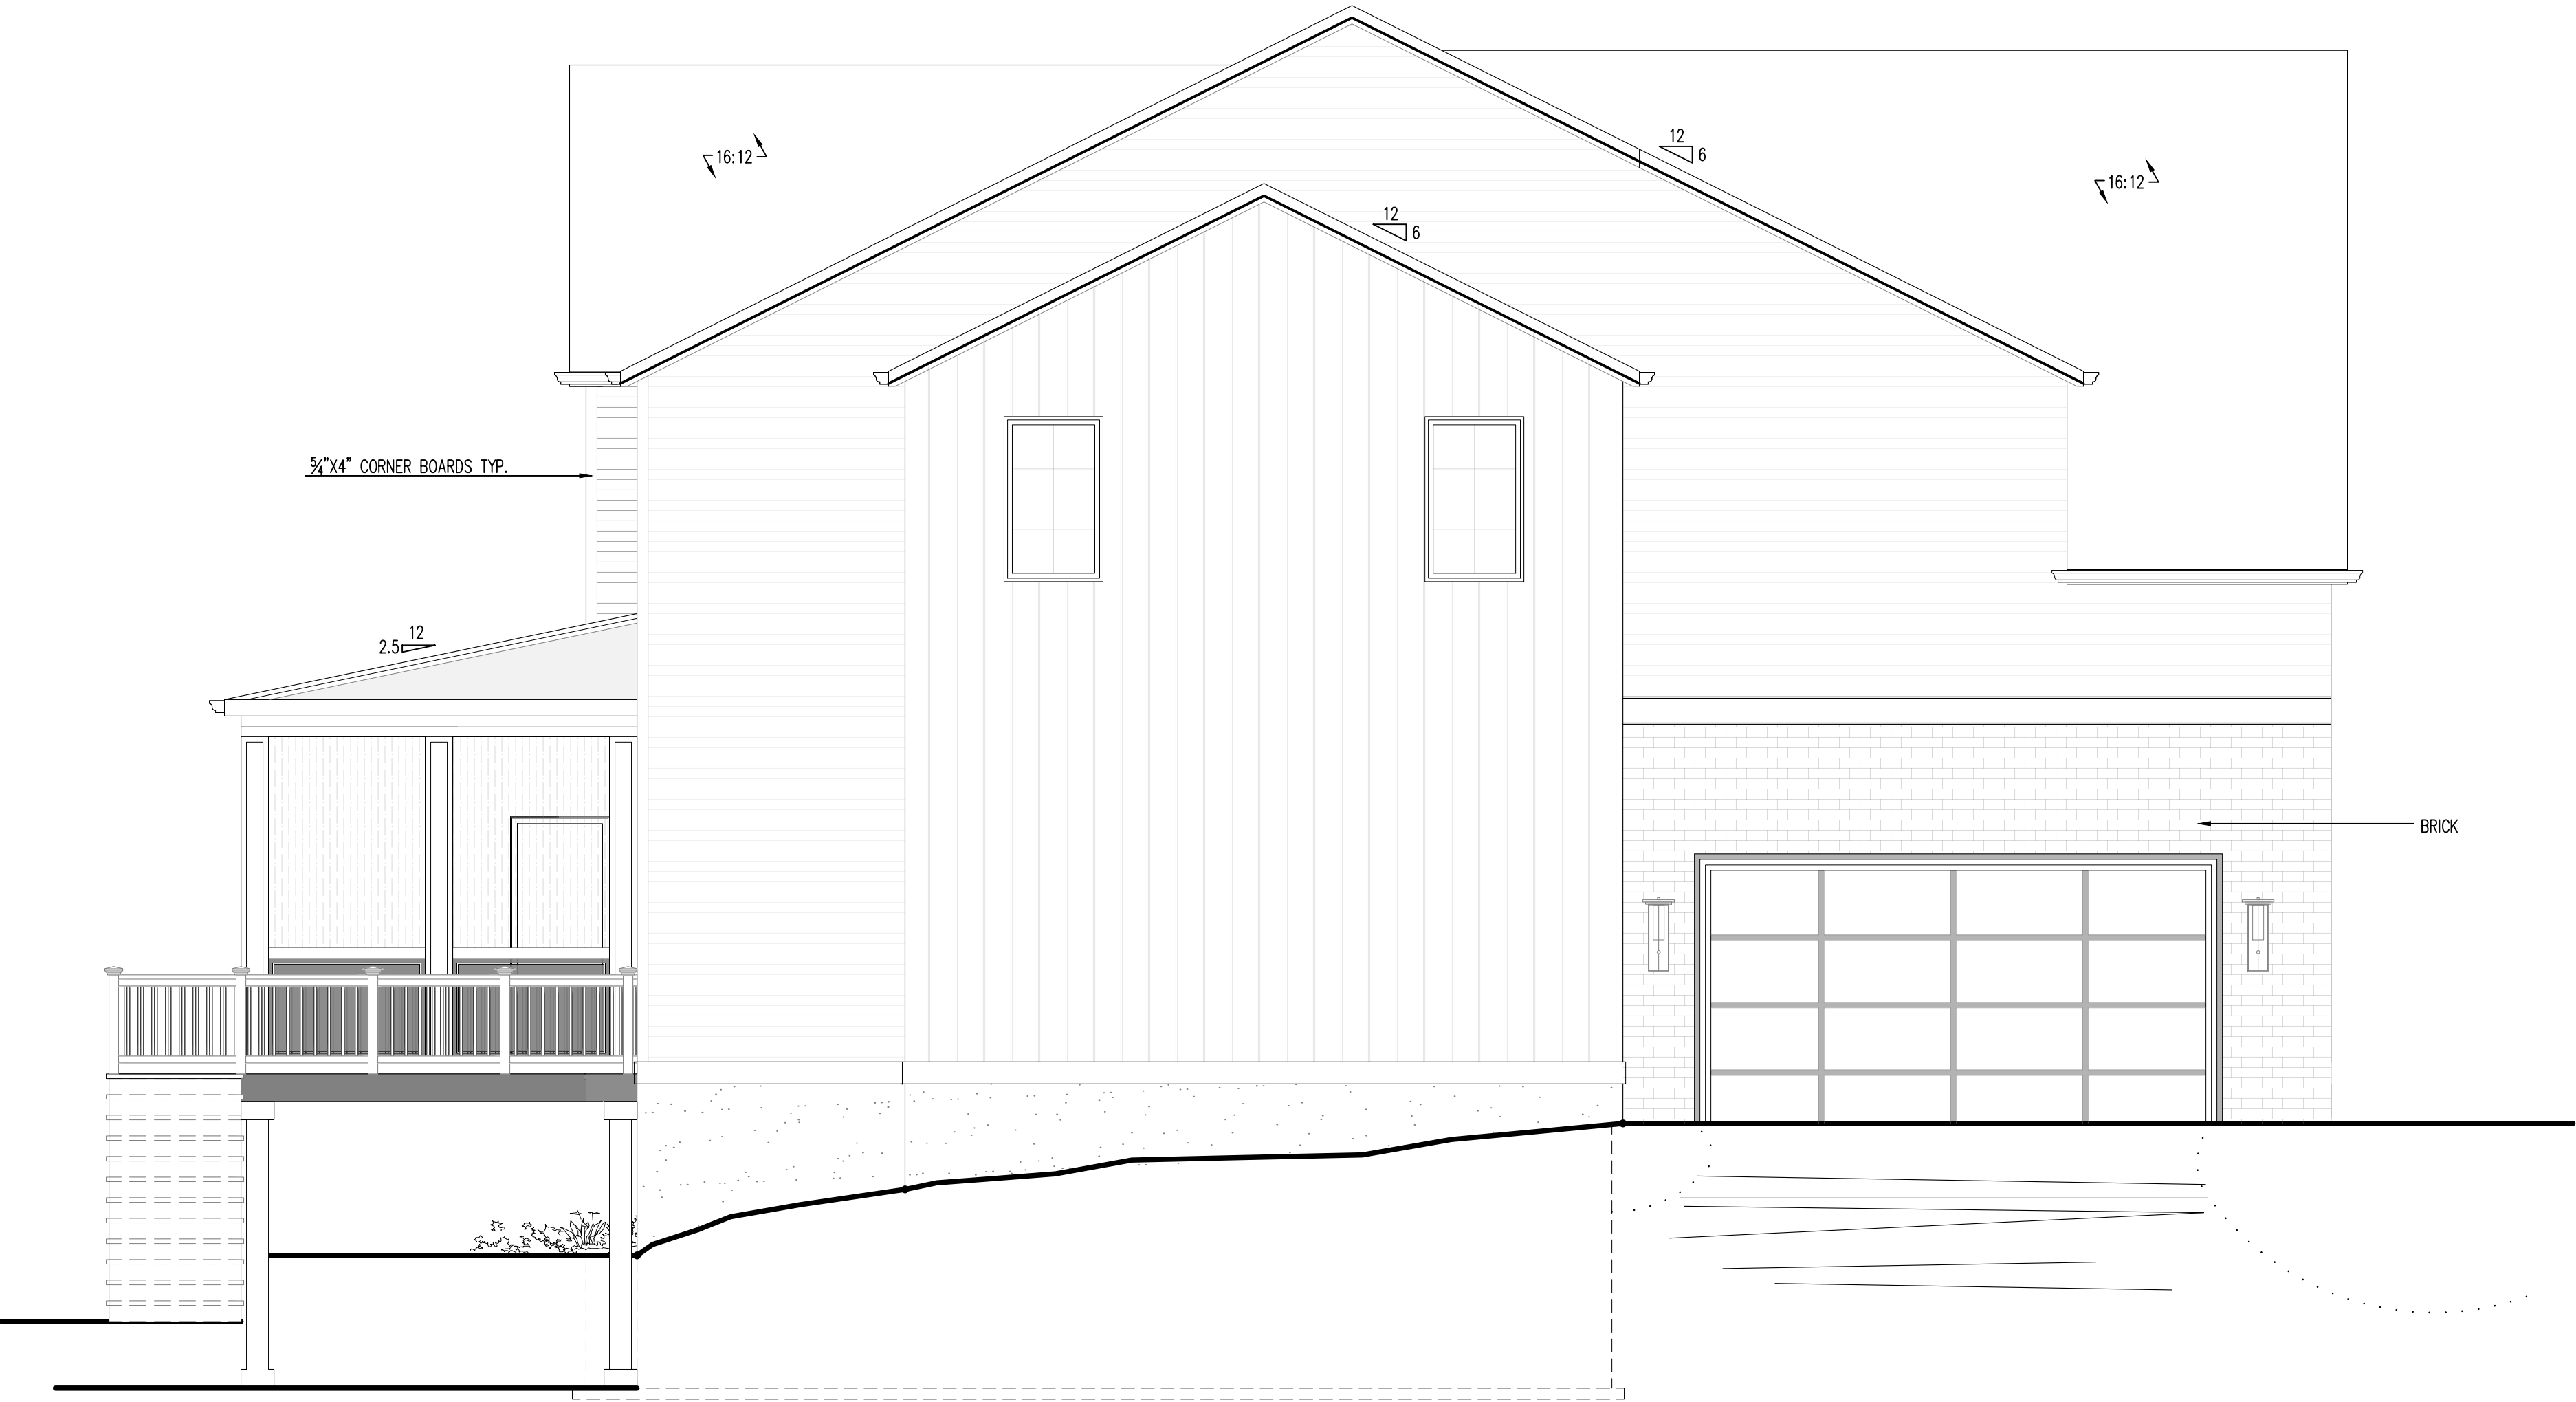

1
A-203 LEFT ELEVATION




GeoEnv Engineers & Consultants, LLC.
10875 Main Street, Suite 213
Fairfax, Virginia 22030
Tel. (703) 591-7170

NEW RESIDENCE

1417 PATHFINDER LANE
MCLEAN, VA 22101

REV. DATE	DESCRIPTION	BY

PROFESSIONAL STAMP

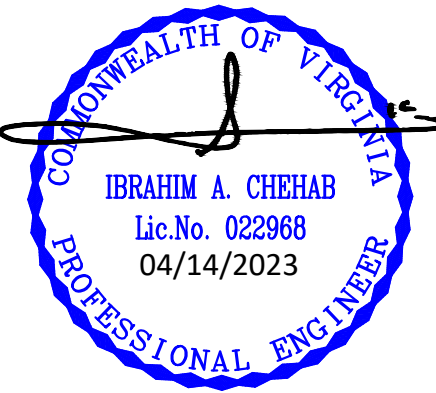

SHEET TITLE

LEFT ELEVATION

SCALE 1/4"=1'-0"

TAX MAP:	0302310195
ZONE:	R-3
PREPARED BY:	
CHECKED BY:	
PROJECT #:	8090_1417PATHFINDER



SHEET NUMBER

A203







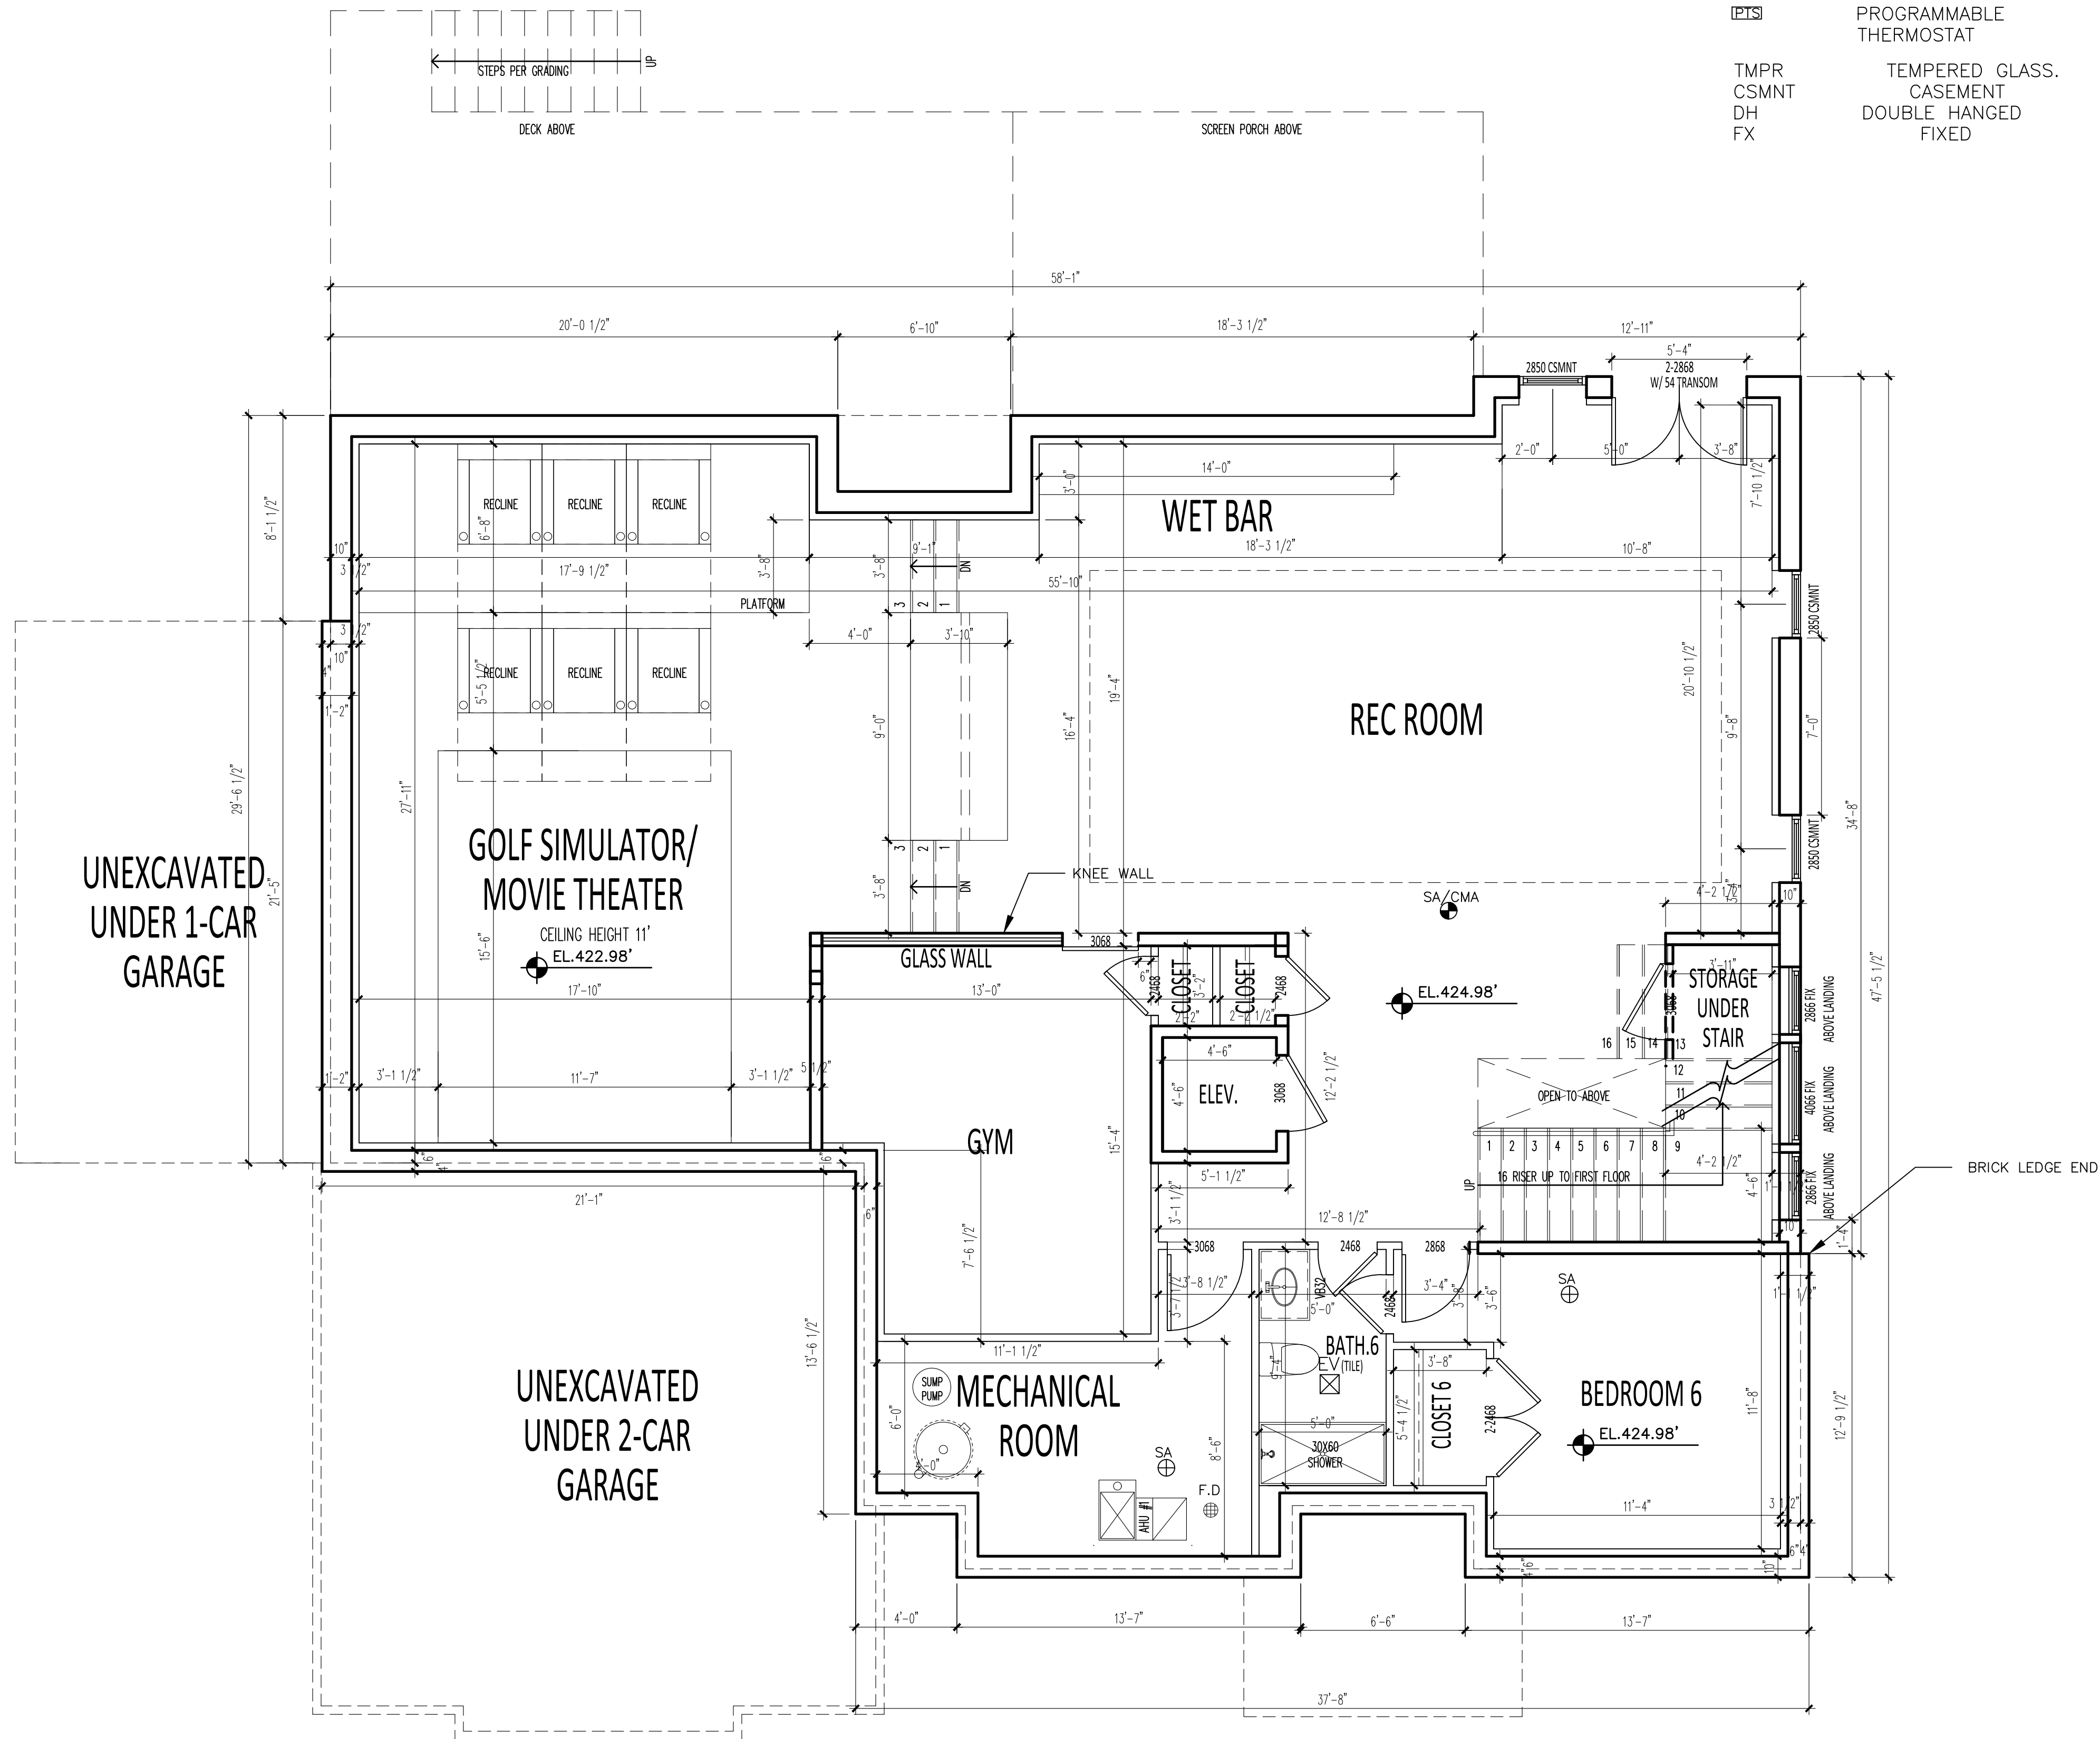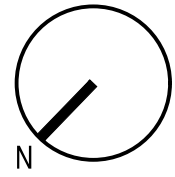

SYMBOL AND ABBREVIATION	
	SMOKE AND CARBON MONO OXIDE ALARMS
	SMOKE ALARMS
	EXHAUST VENT
	PROGRAMMABLE THERMOSTAT
	TEMPERED GLASS
	CASEMENT
	DOUBLE HANGED
	FIXED



GeoEnv Engineers & Consultants, LLC.
10875 Main Street, Suite 213
Fairfax, Virginia 22030
Tel. (703) 591-7170

NEW RESIDENCE

348 WINDOVER AVE. NW
VIENNA, VA 22180

REV. DATE	DESCRIPTION	BY

PROFESSIONAL STAMP

SHEET TITLE



BASEMENT
FLOOR PLAN

SCALE 1/4"=1'-0"

TAX MAP:	0383 02 0086B
ZONE:	RS-16
PREPARED BY:	
CHECKED BY:	
PROJECT #:	

SHEET NUMBER

A100

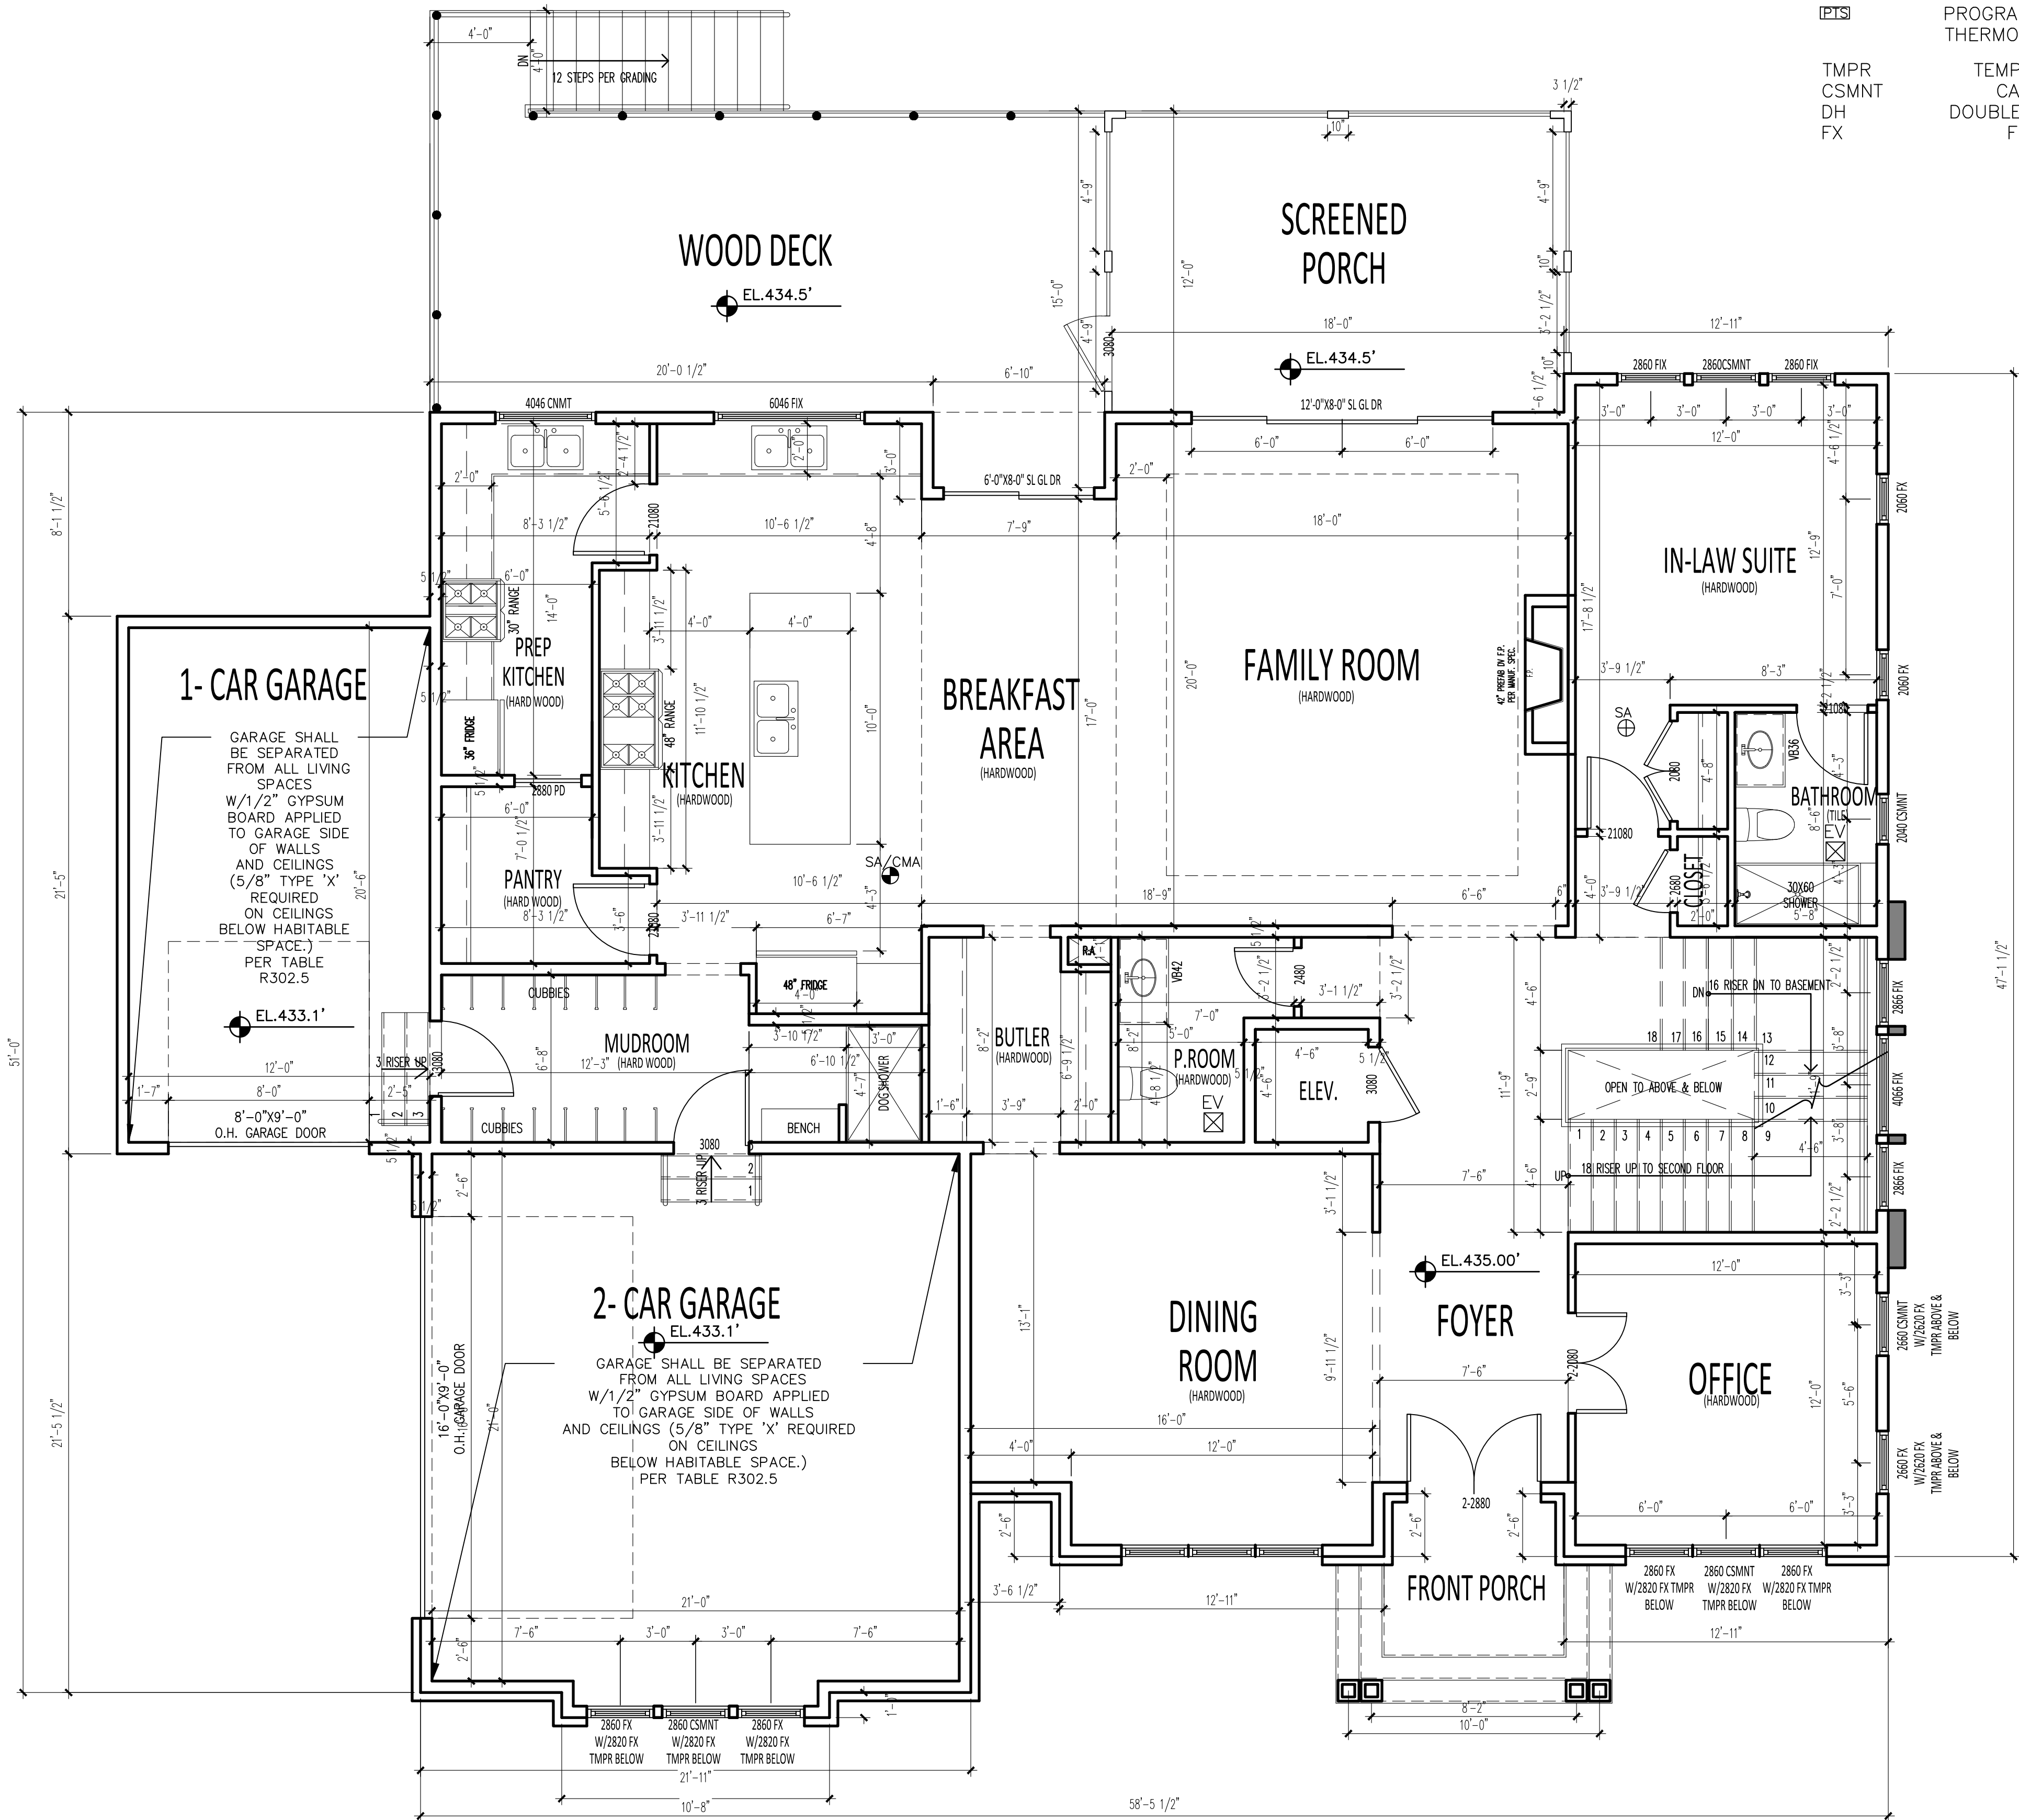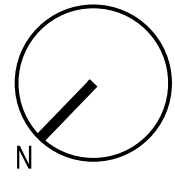

SYMBOL AND ABBREVIATION	
	SMOKE AND CARBON MONO OXIDE ALARMS
	SMOKE ALARMS
	EXHAUST VENT
	PROGRAMMABLE THERMOSTAT
	TEMPERED GLASS.
	CASEMENT
	DOUBLE HANGED
	FIXED



GeoEnv Engineers & Consultants, LLC.
10875 Main Street, Suite 213
Fairfax, Virginia 22030
Tel. (703) 591-7170

NEW RESIDENCE

348 WINDOVER AVE. NW
VIENNA, VA 22180

REV. DATE	DESCRIPTION	BY

PROFESSIONAL STAMP

SHEET TITLE	
FIRST FLOOR PLAN	
SCALE	
1/4"=1'-0"	

TAX MAP:	0383 02 00866
ZONE:	RS-16
PREPARED BY:	
CHECKED BY:	
PROJECT #:	

SHEET NUMBER



A101

1
A101

FIRST FLOOR PLAN

BUILDING LOT COVERAGE= 3,025.8 SQ.FT

AREA = 2,216.9 SQ.FT
GARAGE AREA = 756.9 SQ.FT
FRONT PORCH = 52 SQ.FT

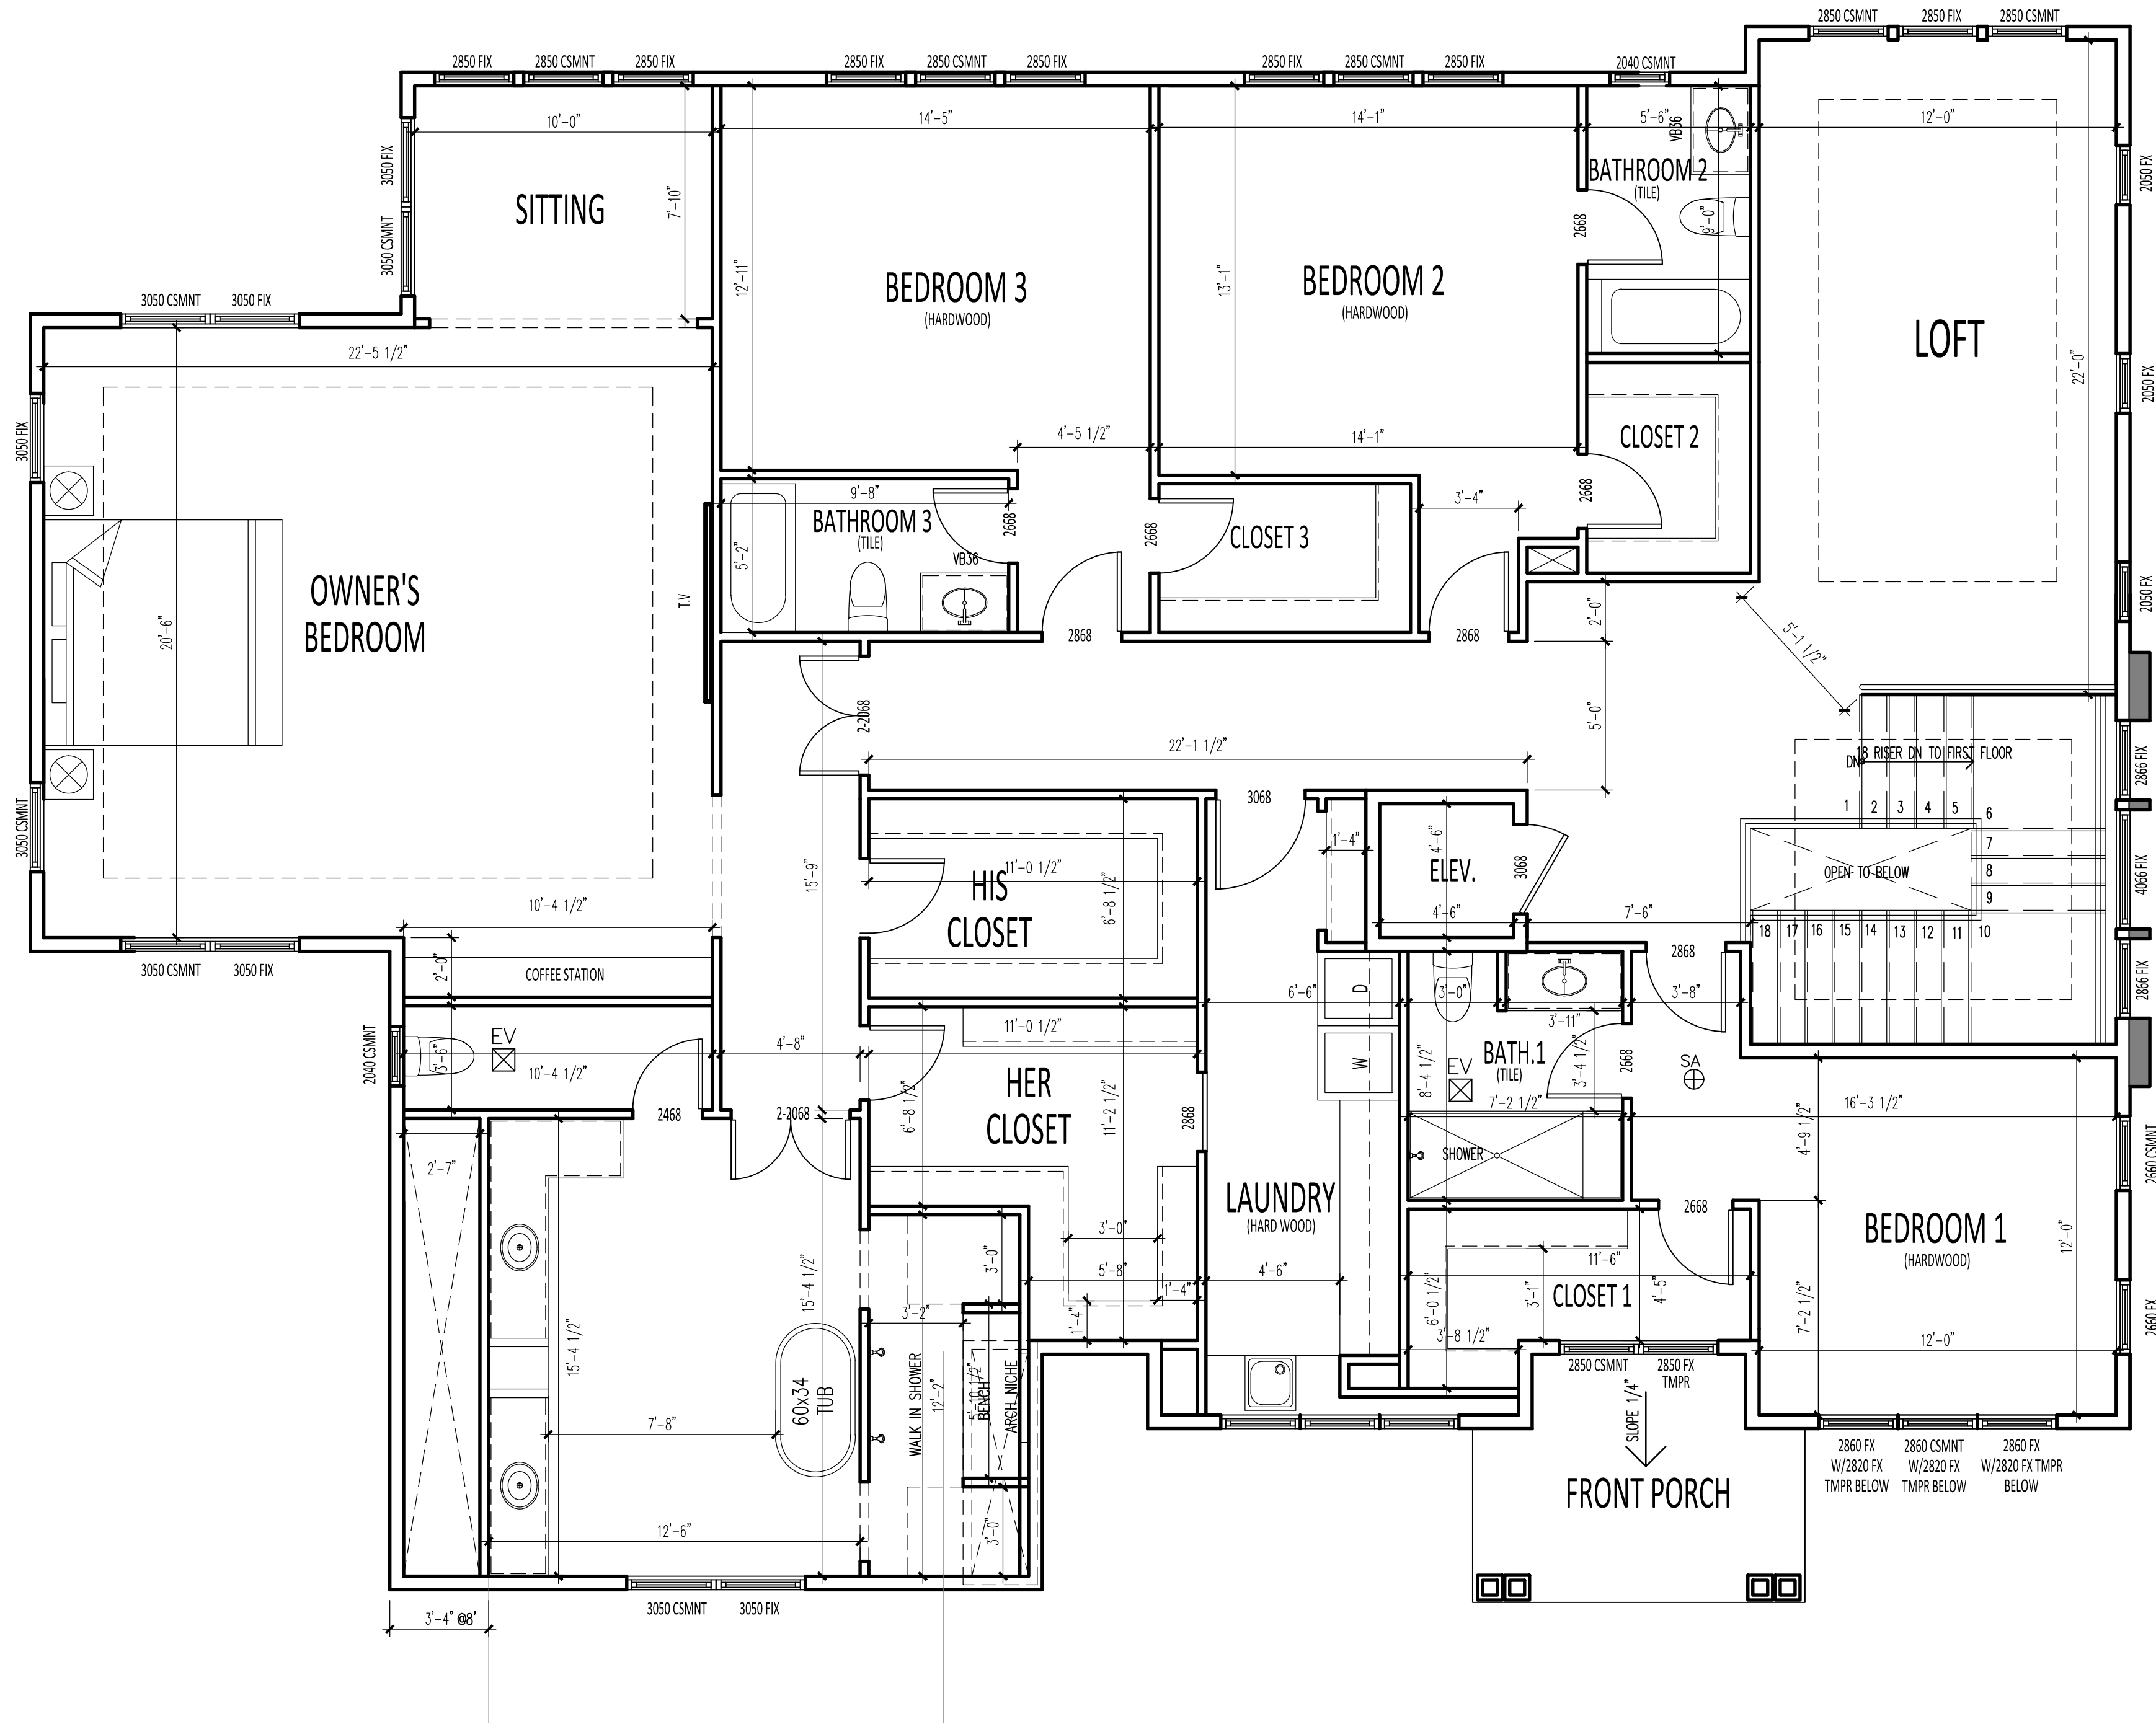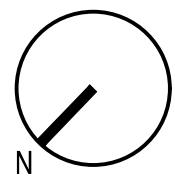

1
A102

SECOND FLOOR PLAN
PROVIDED AREA = 2,990.9 SQ.FT

GeoEnv Engineers & Consultants, LLC.
10875 Main Street, Suite 213
Fairfax, Virginia 22030
Tel. (703) 591-7170

NEW RESIDENCE

348 WINDOVER AVE. NW
VIENNA, VA 22180

REV. DATE	DESCRIPTION	BY

PROFESSIONAL STAMP

SHEET TITLE



SECOND FLOOR PLAN

SCALE
1/4"=1'-0"

TAX MAP:	0383 02 0086B
ZONE:	RS-16
PREPARED BY:	
CHECKED BY:	
PROJECT #:	

SHEET NUMBER

A102

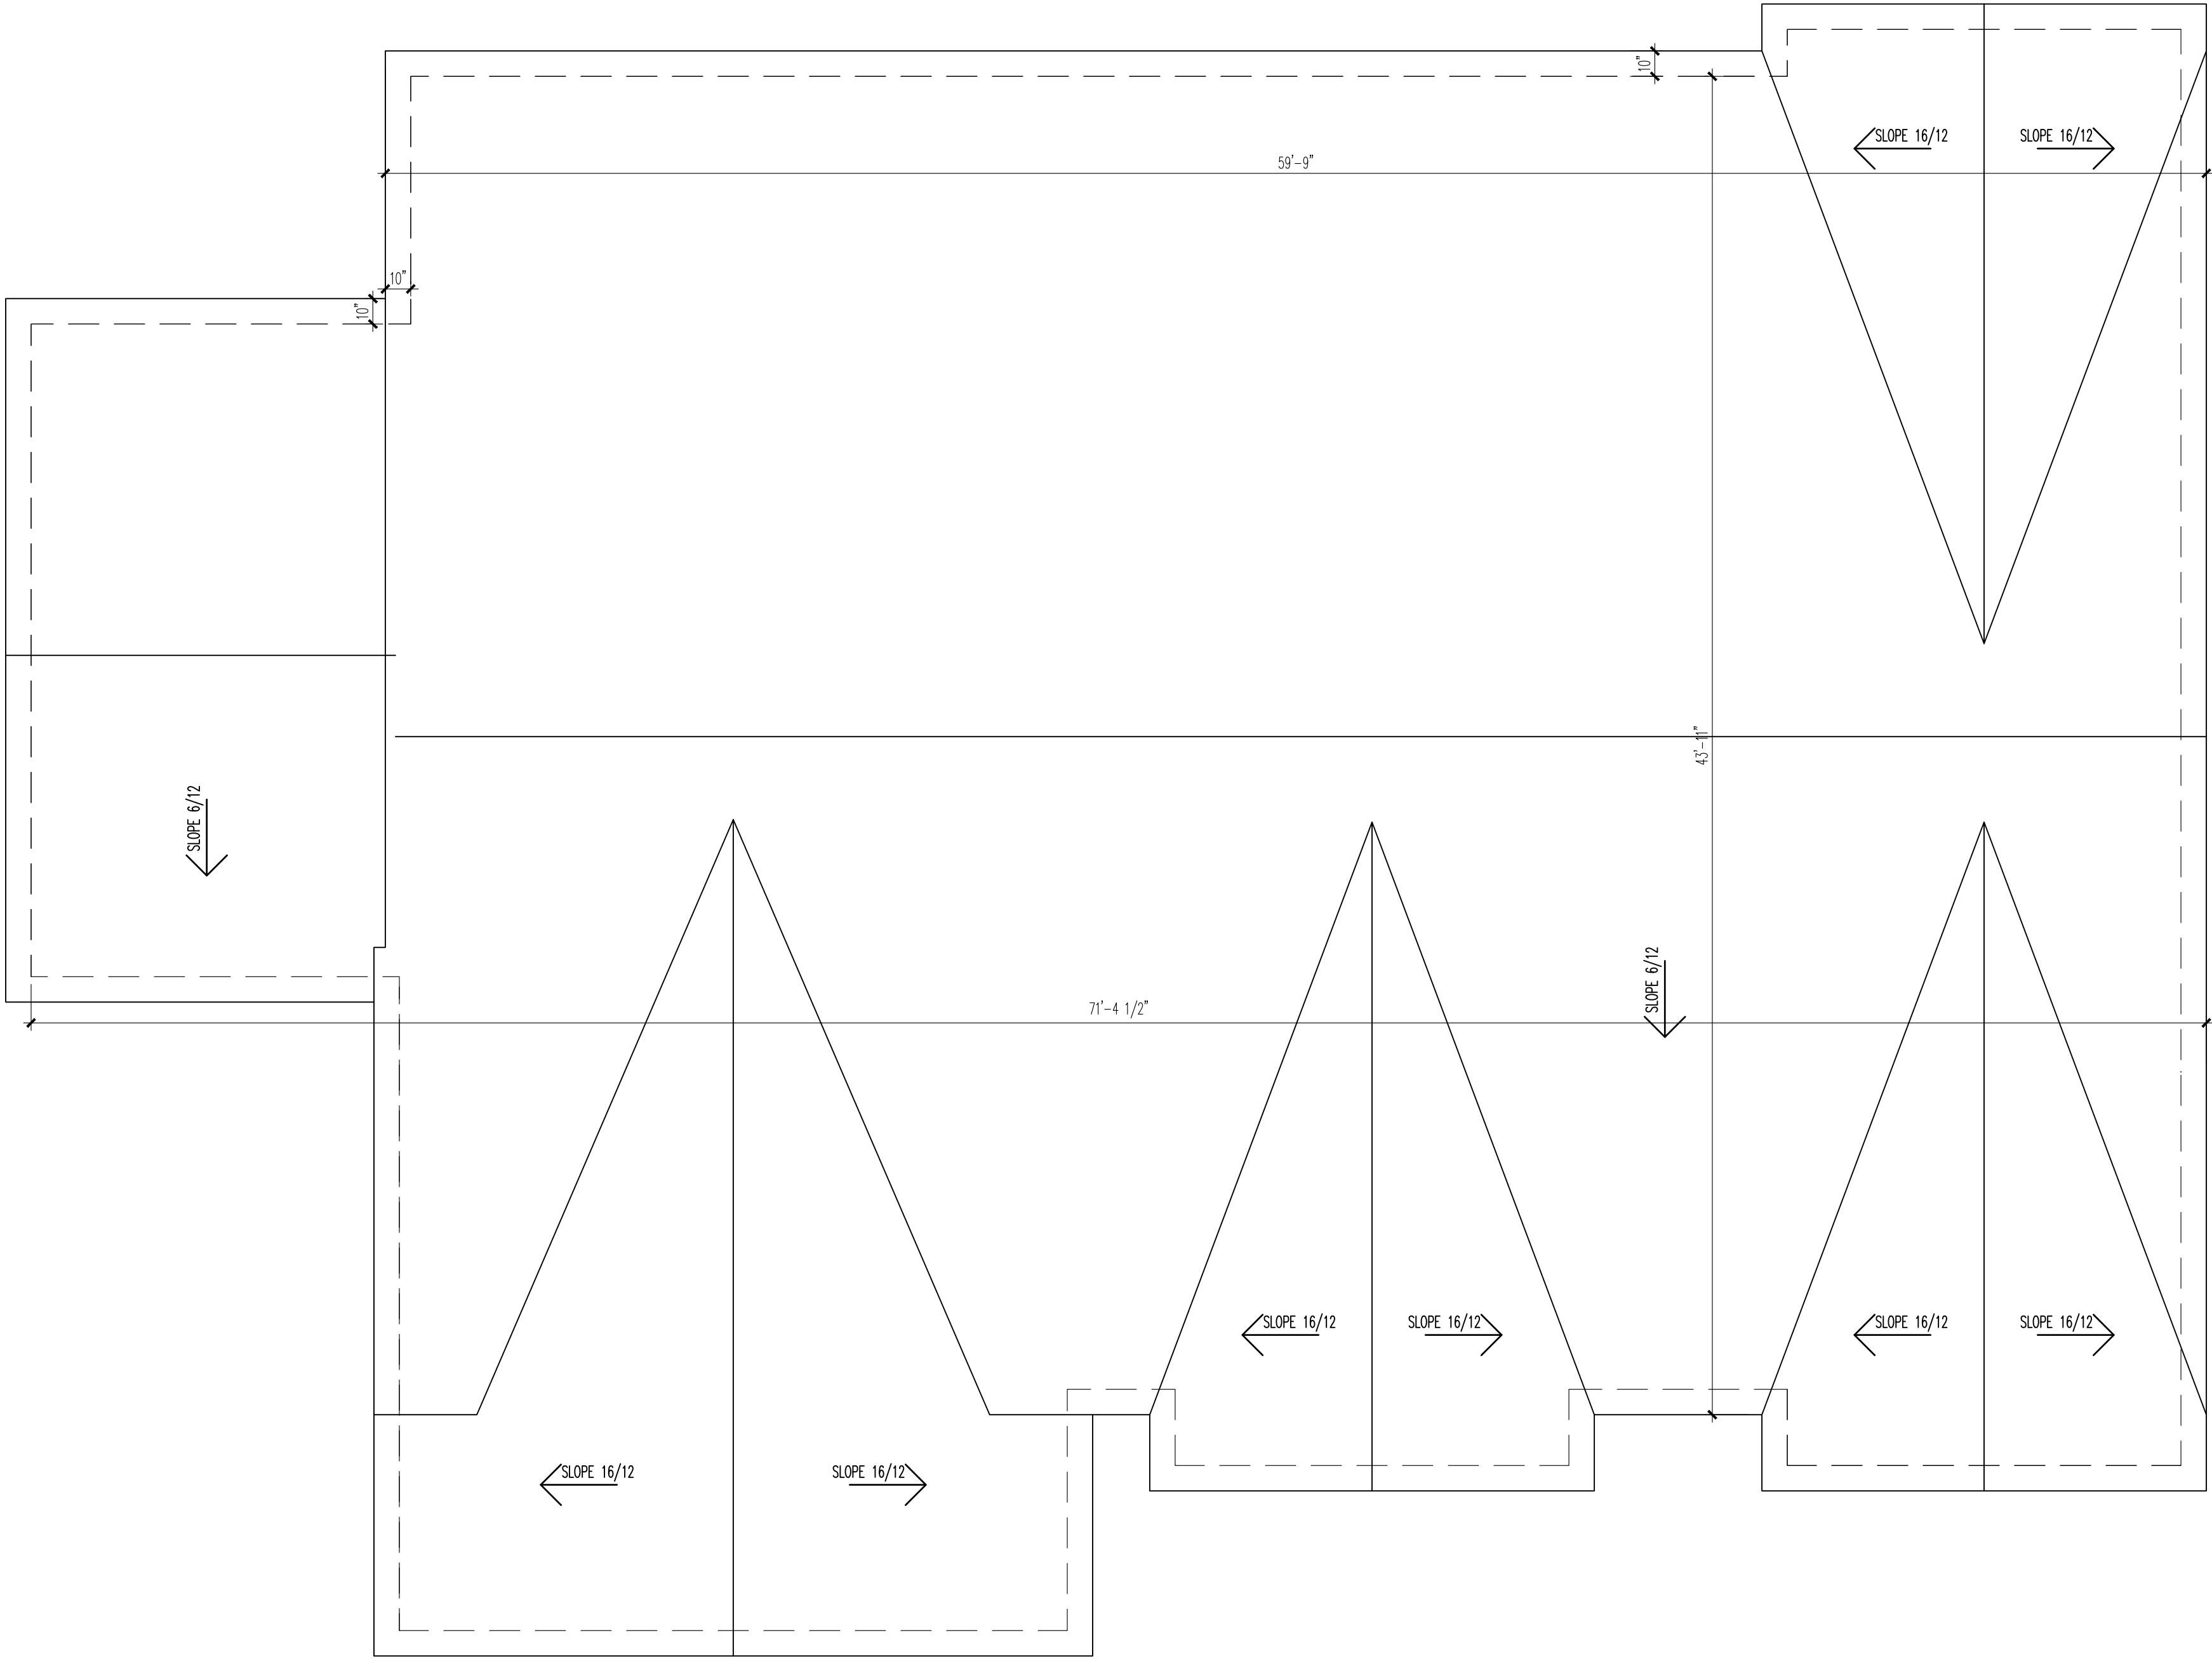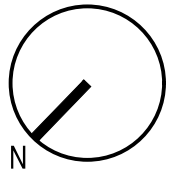

1
A103

ROOF PLAN



GeoEnv Engineers & Consultants, LLC.
10875 Main Street, Suite 213
Fairfax, Virginia 22030
Tel. (703) 591-7170

NEW RESIDENCE

348 WINDOVER AVE. NW
VIENNA, VA 22180

REV. DATE	DESCRIPTION	BY

PROFESSIONAL STAMP

SHEET TITLE

ROOF PLAN

SCALE
1/4"=1'-0"

TAX MAP:	0383 02 0086B
ZONE:	RS-16
PREPARED BY:	
CHECKED BY:	
PROJECT #:	

SHEET NUMBER

A103