

0 1 2 3 4 5 6 7 8 9 10 11 12 13 14 15

A

B

C

D

E

F

G

H


I

J

0

1 ILLUSTRATIVE SITE PLAN - STREET LEVEL

1"=30'-0"

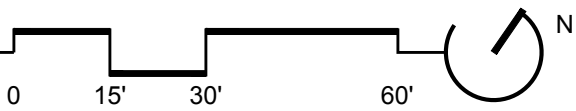

MAHAN RYKIEL  
ASSOCIATES INC  
Whitehall Mill 3900 Clipper Mill Road  
Suite 200 Baltimore, MD 21211 410.235.6001

444 Maple Avenue  
Vienna, VA

Owner  
Hekemian & Co., Inc.  
505 Main Street, P.O. Box 667  
Hackensack, NJ, 07602  
t.201.487.1500

Architect  
KTGY  
8609 Westwood Center Dr #600  
Tysons, VA 22182  
t.703.245.1090

Civil Engineer  
Walter L. Phillips  
207 PARK AVENUE  
Falls Church, VA 22046  
t.703.532.6163

SEAL

ISSUED FOR	DATE
1 Preliminary Application for MAC Zone Designation	12/06/17
2 Preliminary Application for MAC Zone Designation	02/15/18
3 Preliminary Application for MAC Zone Designation	04/11/18
4 Preliminary Application for MAC Zone Designation	05/02/18
5 Preliminary Application for MAC Zone Designation	06/25/18
6 Work Session	10/04/18

PROJECT NO.  
17041

SCALE :  
As Shown

DRAWN BY :  
TD, BB, SW

REVIEWED BY :  
MR

LS-101  
ILLUSTRATIVE  
SITE PLAN STREET LEVEL

1 2 3 4 5 6 7 8 9 10 11 12 13 14 15



0 1 2 3 4 5 6 7 8 9 10 11 12 13 14 15

A

B

C

D

E

F

G

H

I


J

0

1

ILLUSTRATIVE - ROOF PLAN

1"=30'-0"



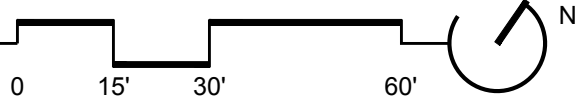


MAHAN RYKIEL  
ASSOCIATES INC  
Whitehall Mill 3900 Clipper Mill Road  
Suite 200 Baltimore, MD 21211 410.235.6001

444 Maple Avenue  
Vienna, VA

TYPICAL PROGRAMMING ELEMENTS

NOTE:  
DESIGN, PROGRAM, AND FURNISHINGS ARE NOT FINAL AND ARE SUBJECT TO  
CHANGE DURING THE DESIGN PROCESS. IMAGES ARE FOR REFERENCE ONLY.

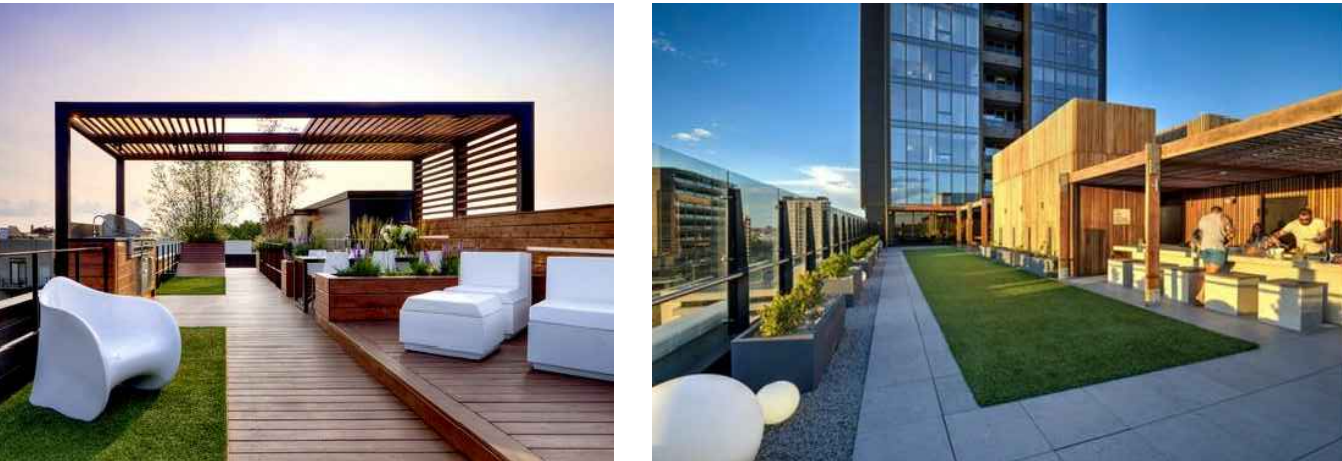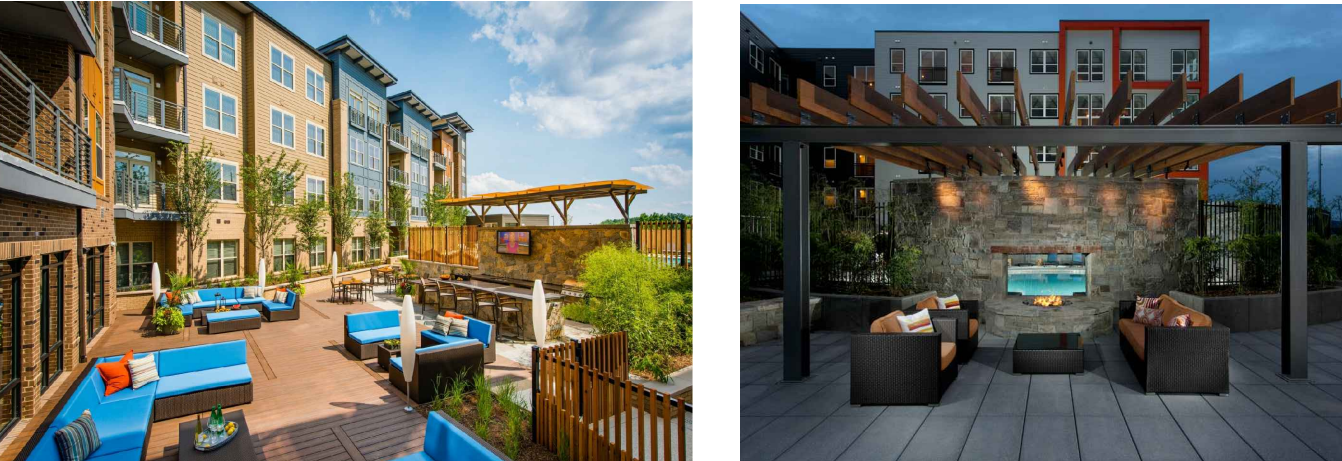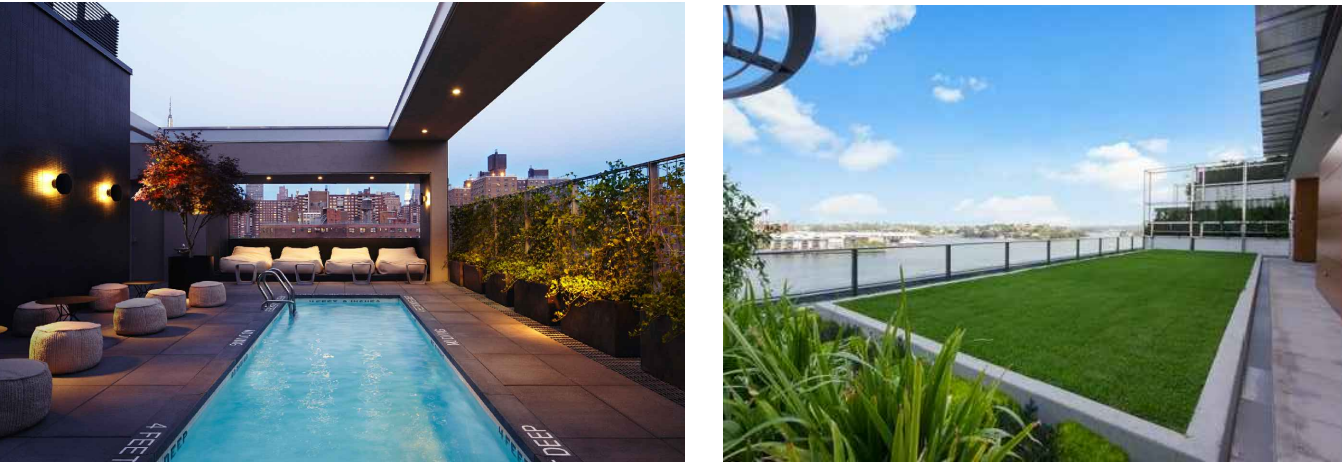

Owner  
Hekemian & Co., Inc.  
505 Main Street, P.O. Box 667  
Hackensack, NJ, 07602  
t.201.487.1500

Architect  
KTGY  
8609 Westwood Center Dr #600  
Tysons, VA 22182  
t.703.245.1090

Civil Engineer  
Walter L. Phillips  
207 PARK AVENUE  
Falls Church, VA 22046  
t.703.532.6163

SEAL

ISSUED FOR	DATE
1 Preliminary Application for MAC Zone Designation	12/06/17
2 Preliminary Application for MAC Zone Designation	02/15/18
3 Preliminary Application for MAC Zone Designation	04/11/18
4 Preliminary Application for MAC Zone Designation	05/02/18
5 Preliminary Application for MAC Zone Designation	06/25/18
6 Work Session	10/04/18

PROJECT NO.  
17041

SCALE :  
As Shown

DRAWN BY :  
TD, BB, SW

REVIEWED BY :  
MR

LS-102  
ILLUSTRATIVE  
ROOF PLAN



0 1 2 3 4 5 6 7 8 9 10 11 12 13 14 15

A

B

C

D

E

F


G

H

I




J

0

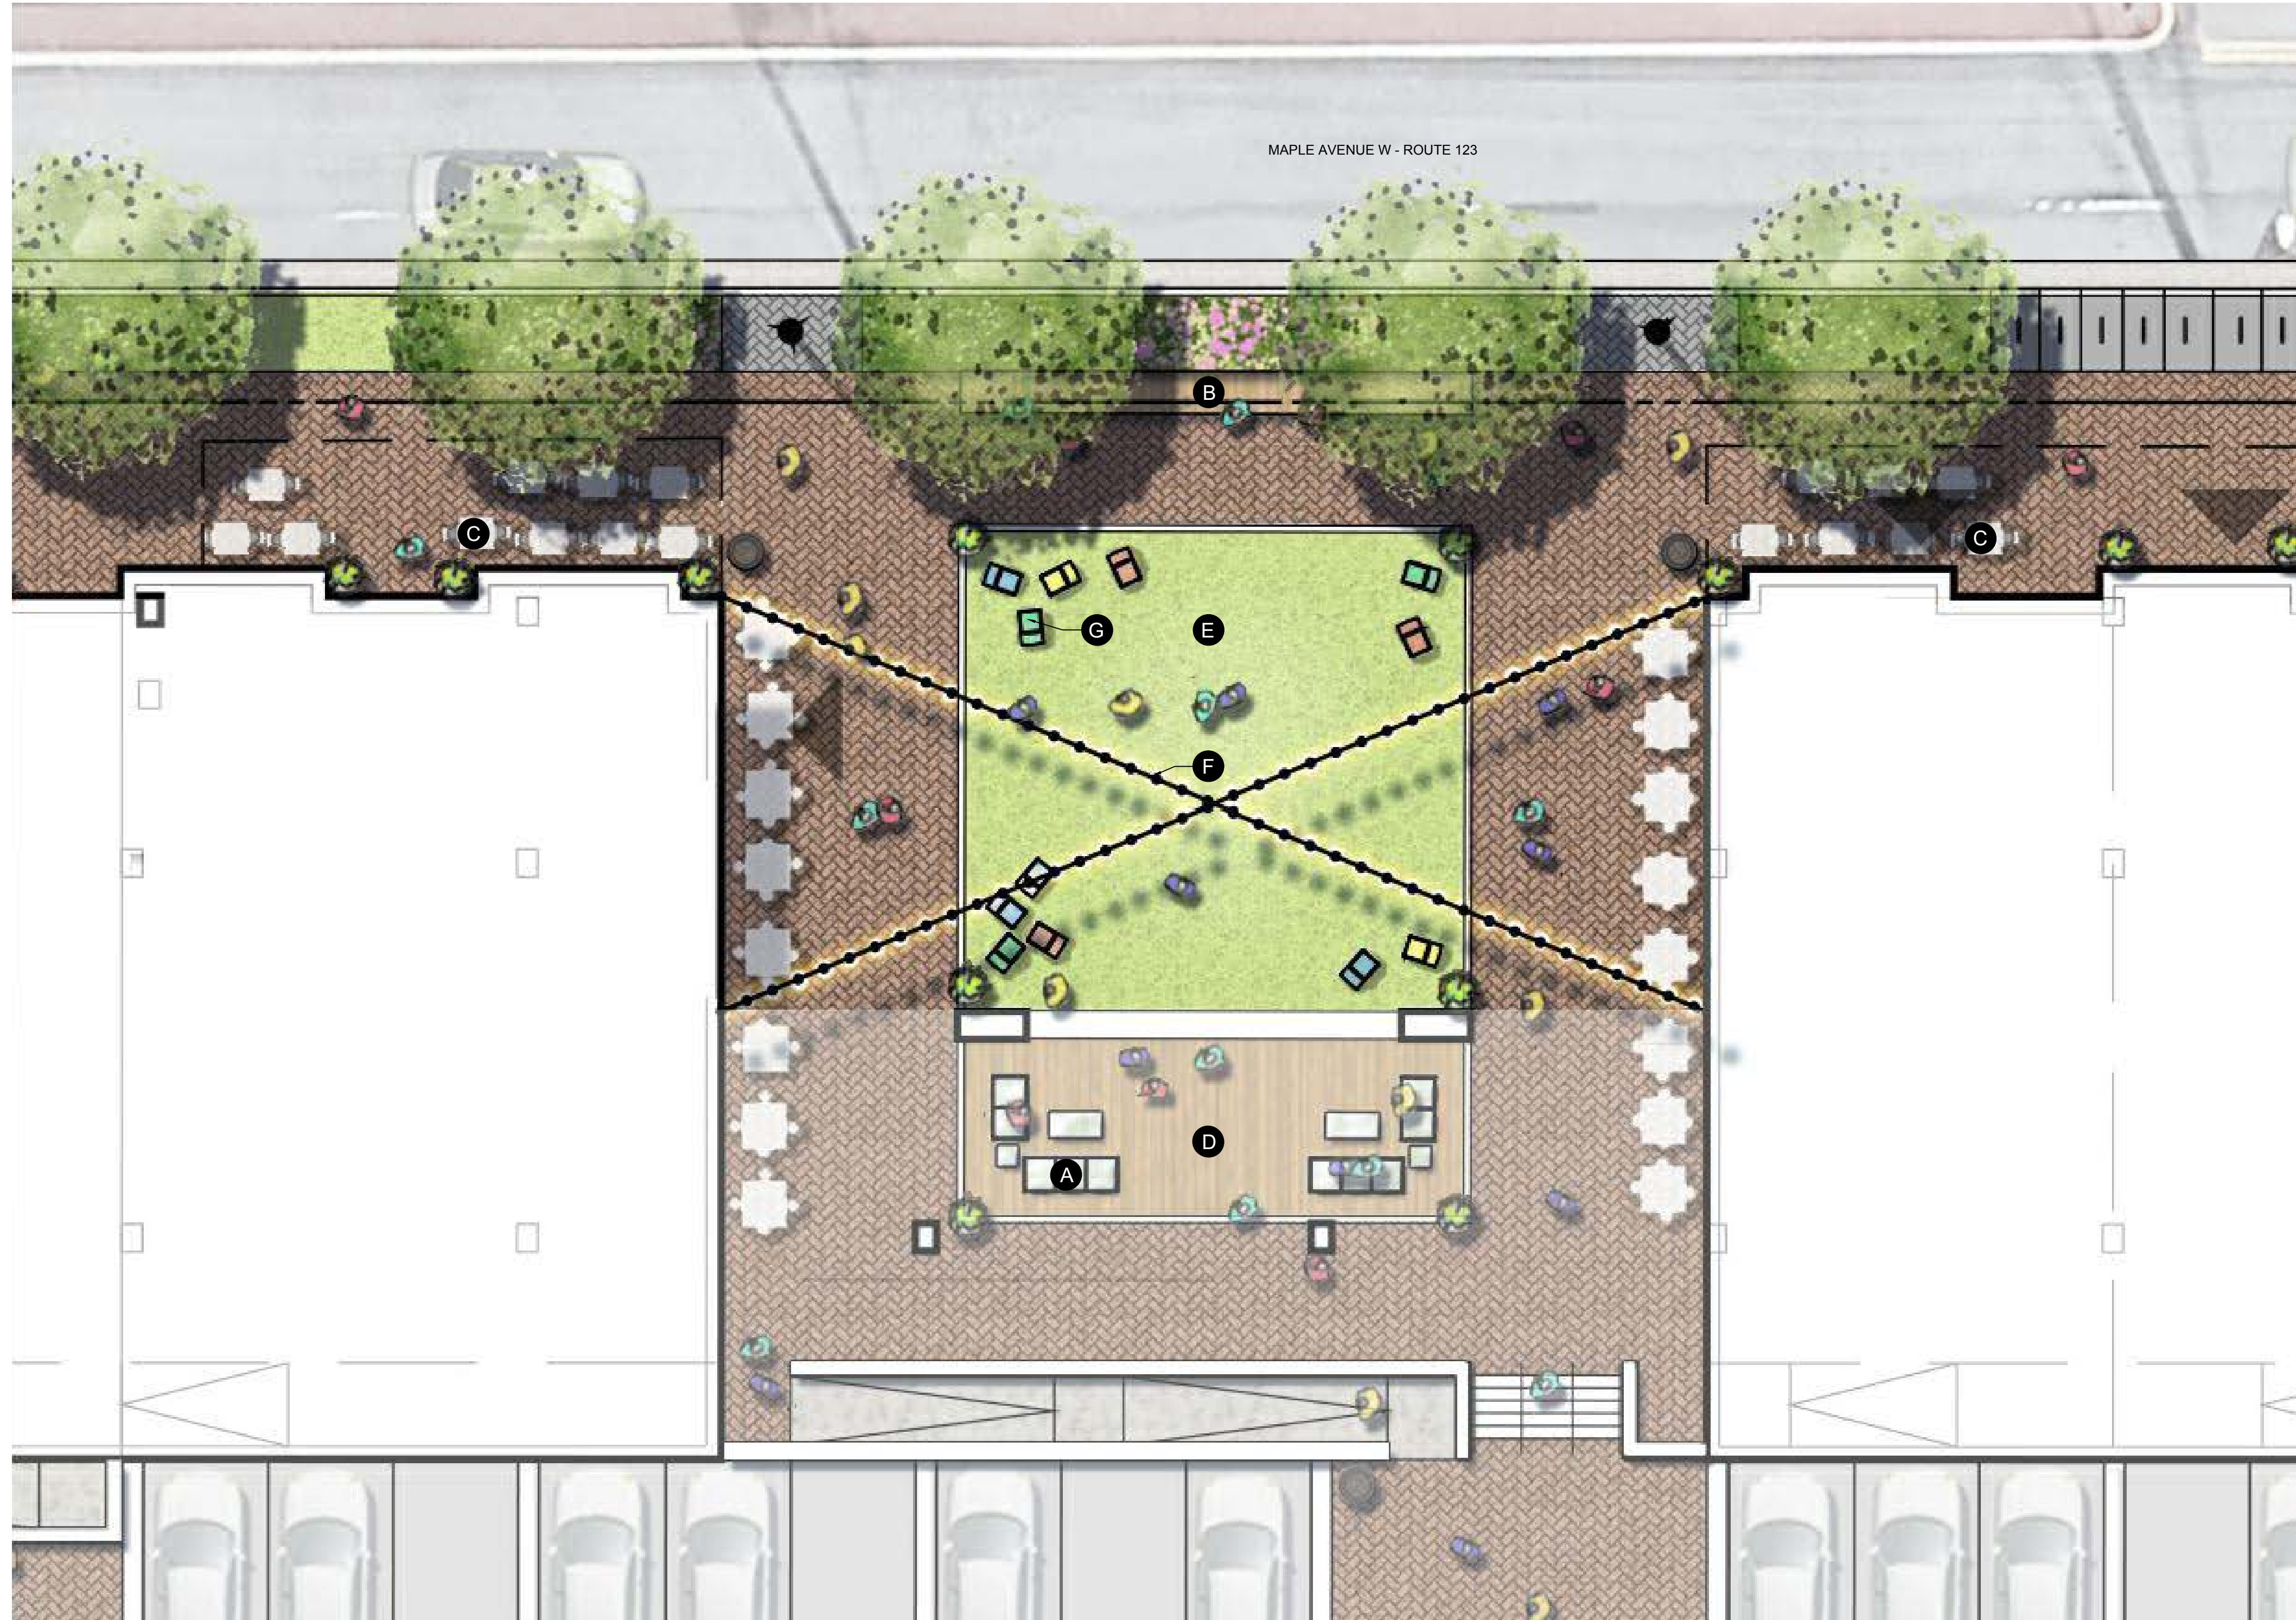

TYPICAL PROGRAMMING ELEMENTS

NOTE:  
DESIGN, PROGRAM, AND FURNISHINGS ARE NOT FINAL AND ARE SUBJECT TO  
CHANGE DURING THE DESIGN PROCESS. IMAGES ARE FOR REFERENCE ONLY.

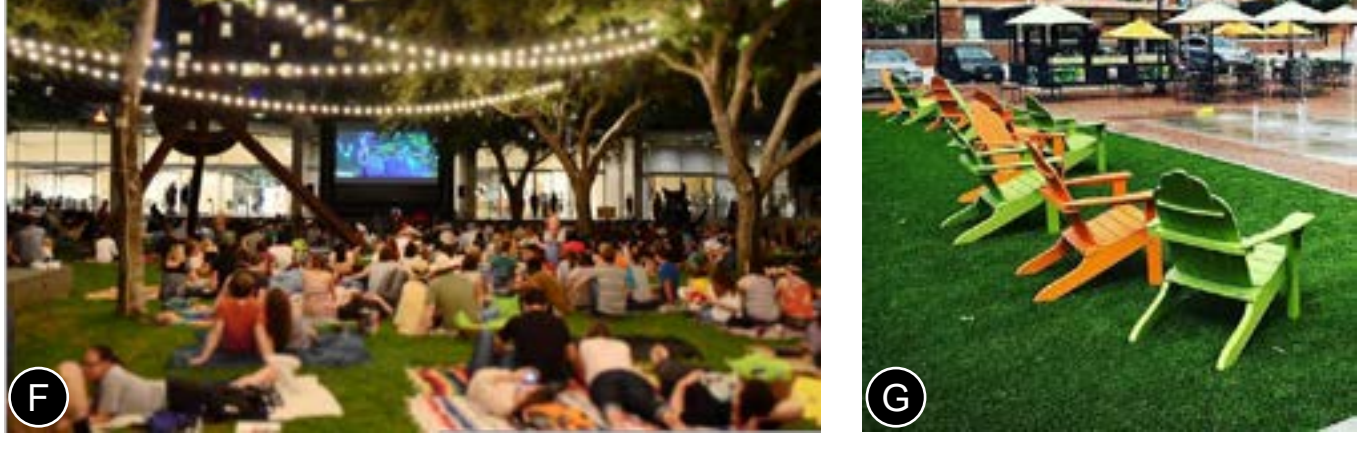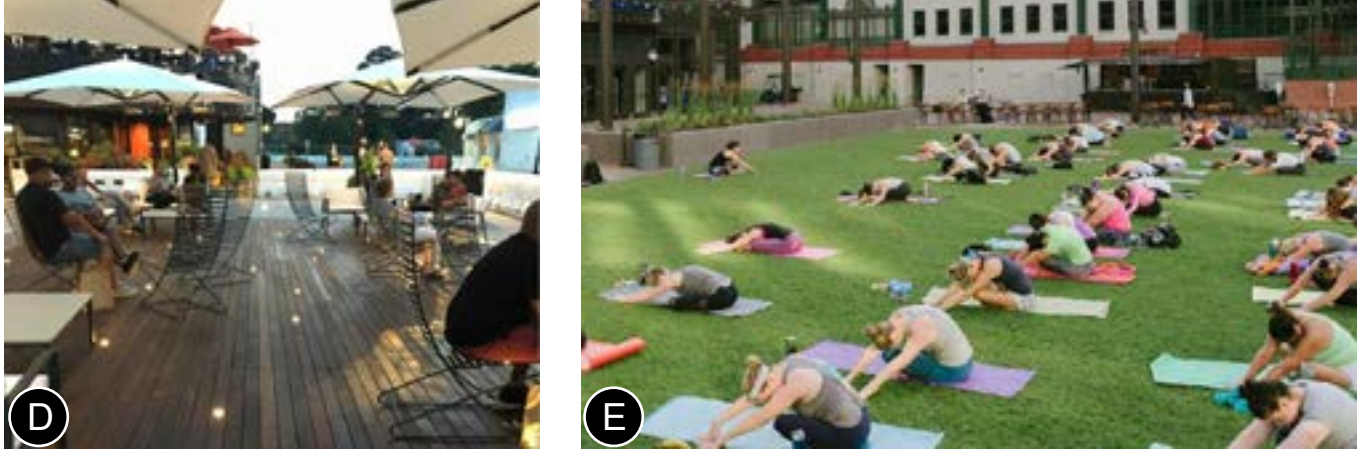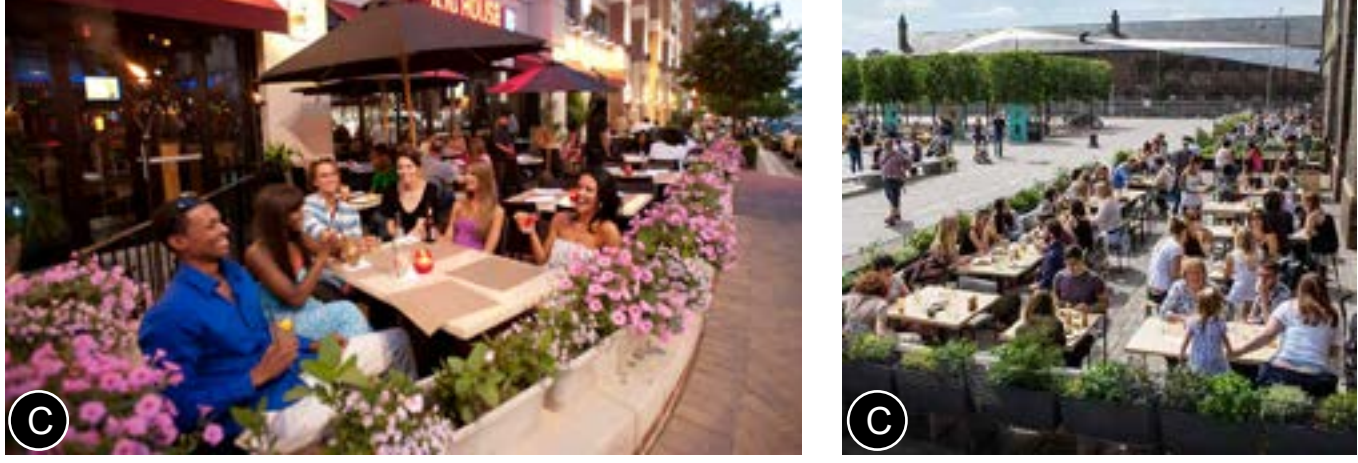

MAHAN RYKIEL  
ASSOCIATES INC  
Whitehall Mill 3300 Clipper Mill Road  
Suite 200 Baltimore, MD 21211 410.235.6001

444 Maple Avenue  
Vienna, VA

Owner  
Hekerman & Co., Inc.  
505 Main Street, P.O. Box 667  
Hackensack, NJ, 07602  
t: 201.487.1500

Architect  
KTGY  
8609 Westwood Center Dr #600  
Tysons, VA 22182  
t: 703.245.1090

Civil Engineer  
Walter L. Phillips  
207 PARK AVENUE  
Falls Church, VA 22046  
t: 703.532.6163

SEAL

ISSUED FOR	DATE
1 Preliminary Application for MAC Zone Designation	12/06/17
2 Preliminary Application for MAC Zone Designation	02/15/18
3 Preliminary Application for MAC Zone Designation	04/11/18
4 Preliminary Application for MAC Zone Designation	05/02/18
5 Preliminary Application for MAC Zone Designation	06/25/18
6 Work Session	10/04/18

PROJECT NO.  
17041


SCALE :  
As Shown

DRAWN BY :  
TD, BB, SW

REVIEWED BY :  
MR

LS-103  
ILLUSTRATIVE  
EVENT LAWN

1 ILLUSTRATIVE - EVENT LAWN PLAN  
1"=10'-0"

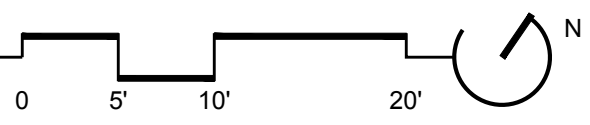

0 1 2 3 4 5 6 7 8 9 10 11 12 13 14 15