





12.20.2019

WINSTANLEY

CUBESMART self storage

MILL STREET
DEVELOPMENT ONE

211 Mill Street NE, Vienna, VA 22180

TENACITY

GROUP 641 S Street NW, 3rd Floor Suite 3085 Washington, DC 20001

WINSTANLEY

ARCHITECTS & PLANNERS

MICHAELWINSTANLEY.COM
107 N. WEST STREET
ALEXANDRIA, VA 22314

Professional Certificaton.
I certify that these documents were prepared or approved by me, and that I am a duly licensed architect under the laws of the state of Virginia, license number 0401012577, expiration date 08/31/2020\_\_\_\_\_



4- 33,177 GSF 3- 33,177 GSF

2- 31,872 GSF

1-31,800 GSF

Total- 130,026 GSF

REGISTRATION:

NO.		DESCRIPTION
	12/20/2019	SCHEMATIC DESIGN

A/E PROJECT NO DRAWN BY: CHECKED BY:

KEY PLAN

SHEET TITLE:
FIRST FLOOR PLAN

SHEET NUMBER:


A-110

Original drawing is 30" x 42". Scale entities accordingly if reduced.

FIRST FLOOR PLAN


1/16" = 1'-0"

1 2 3 4 5	$\gamma \gamma $	13 14 15 16 17 18 19		
				L K
				H G
			35'- 10" HC	F
				B A

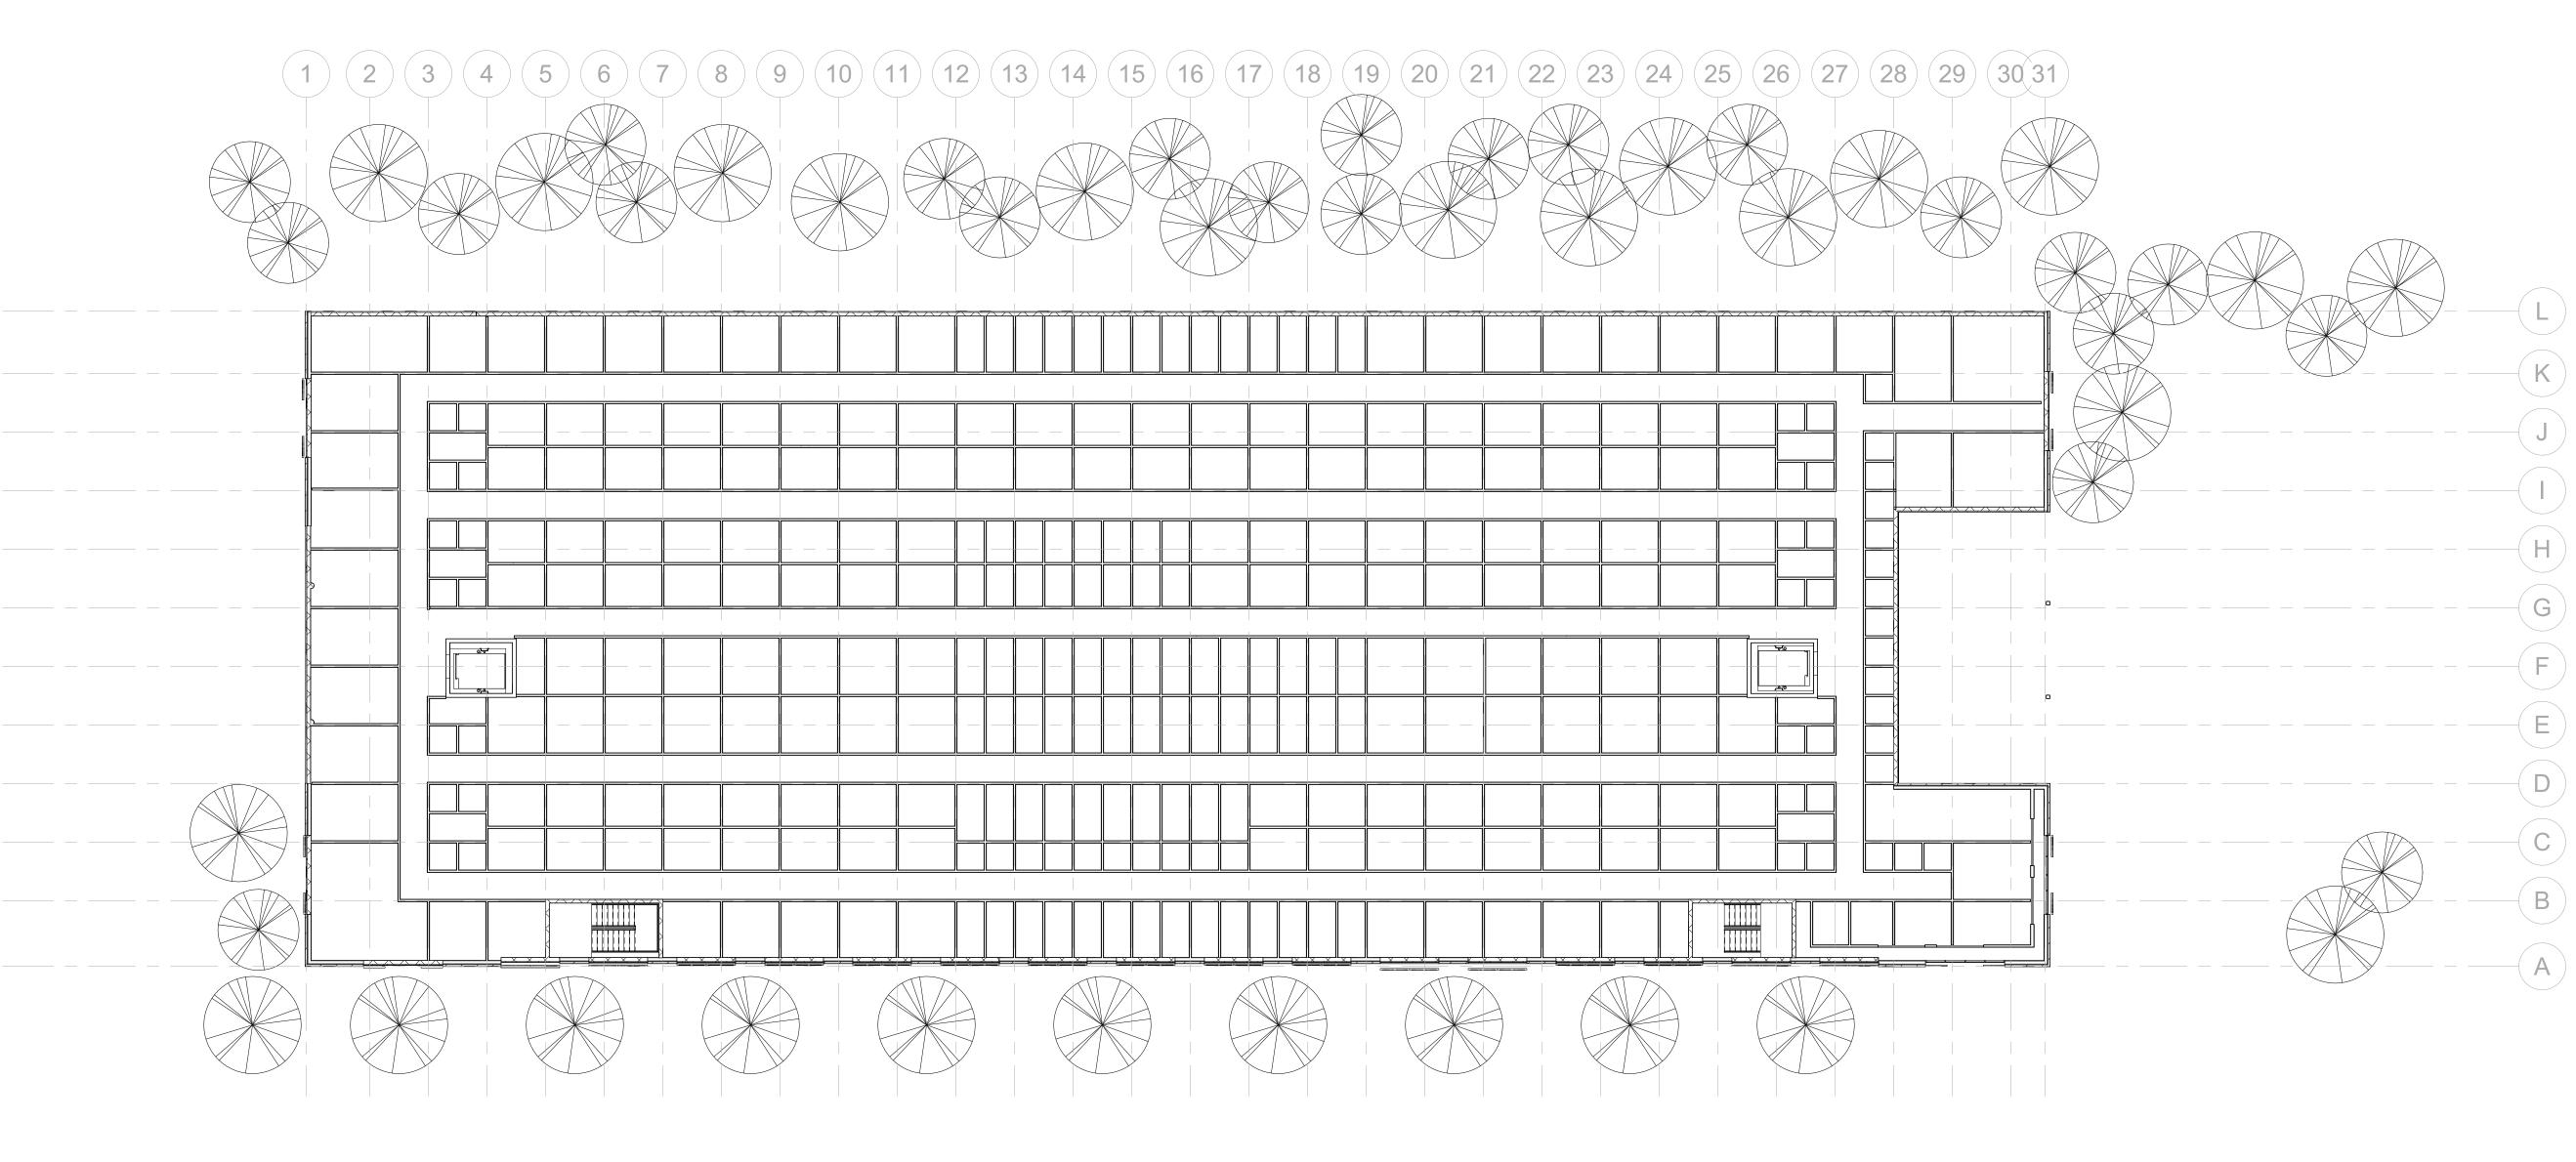

SECOND FLOOR PLAN

1/16" = 1'-0"

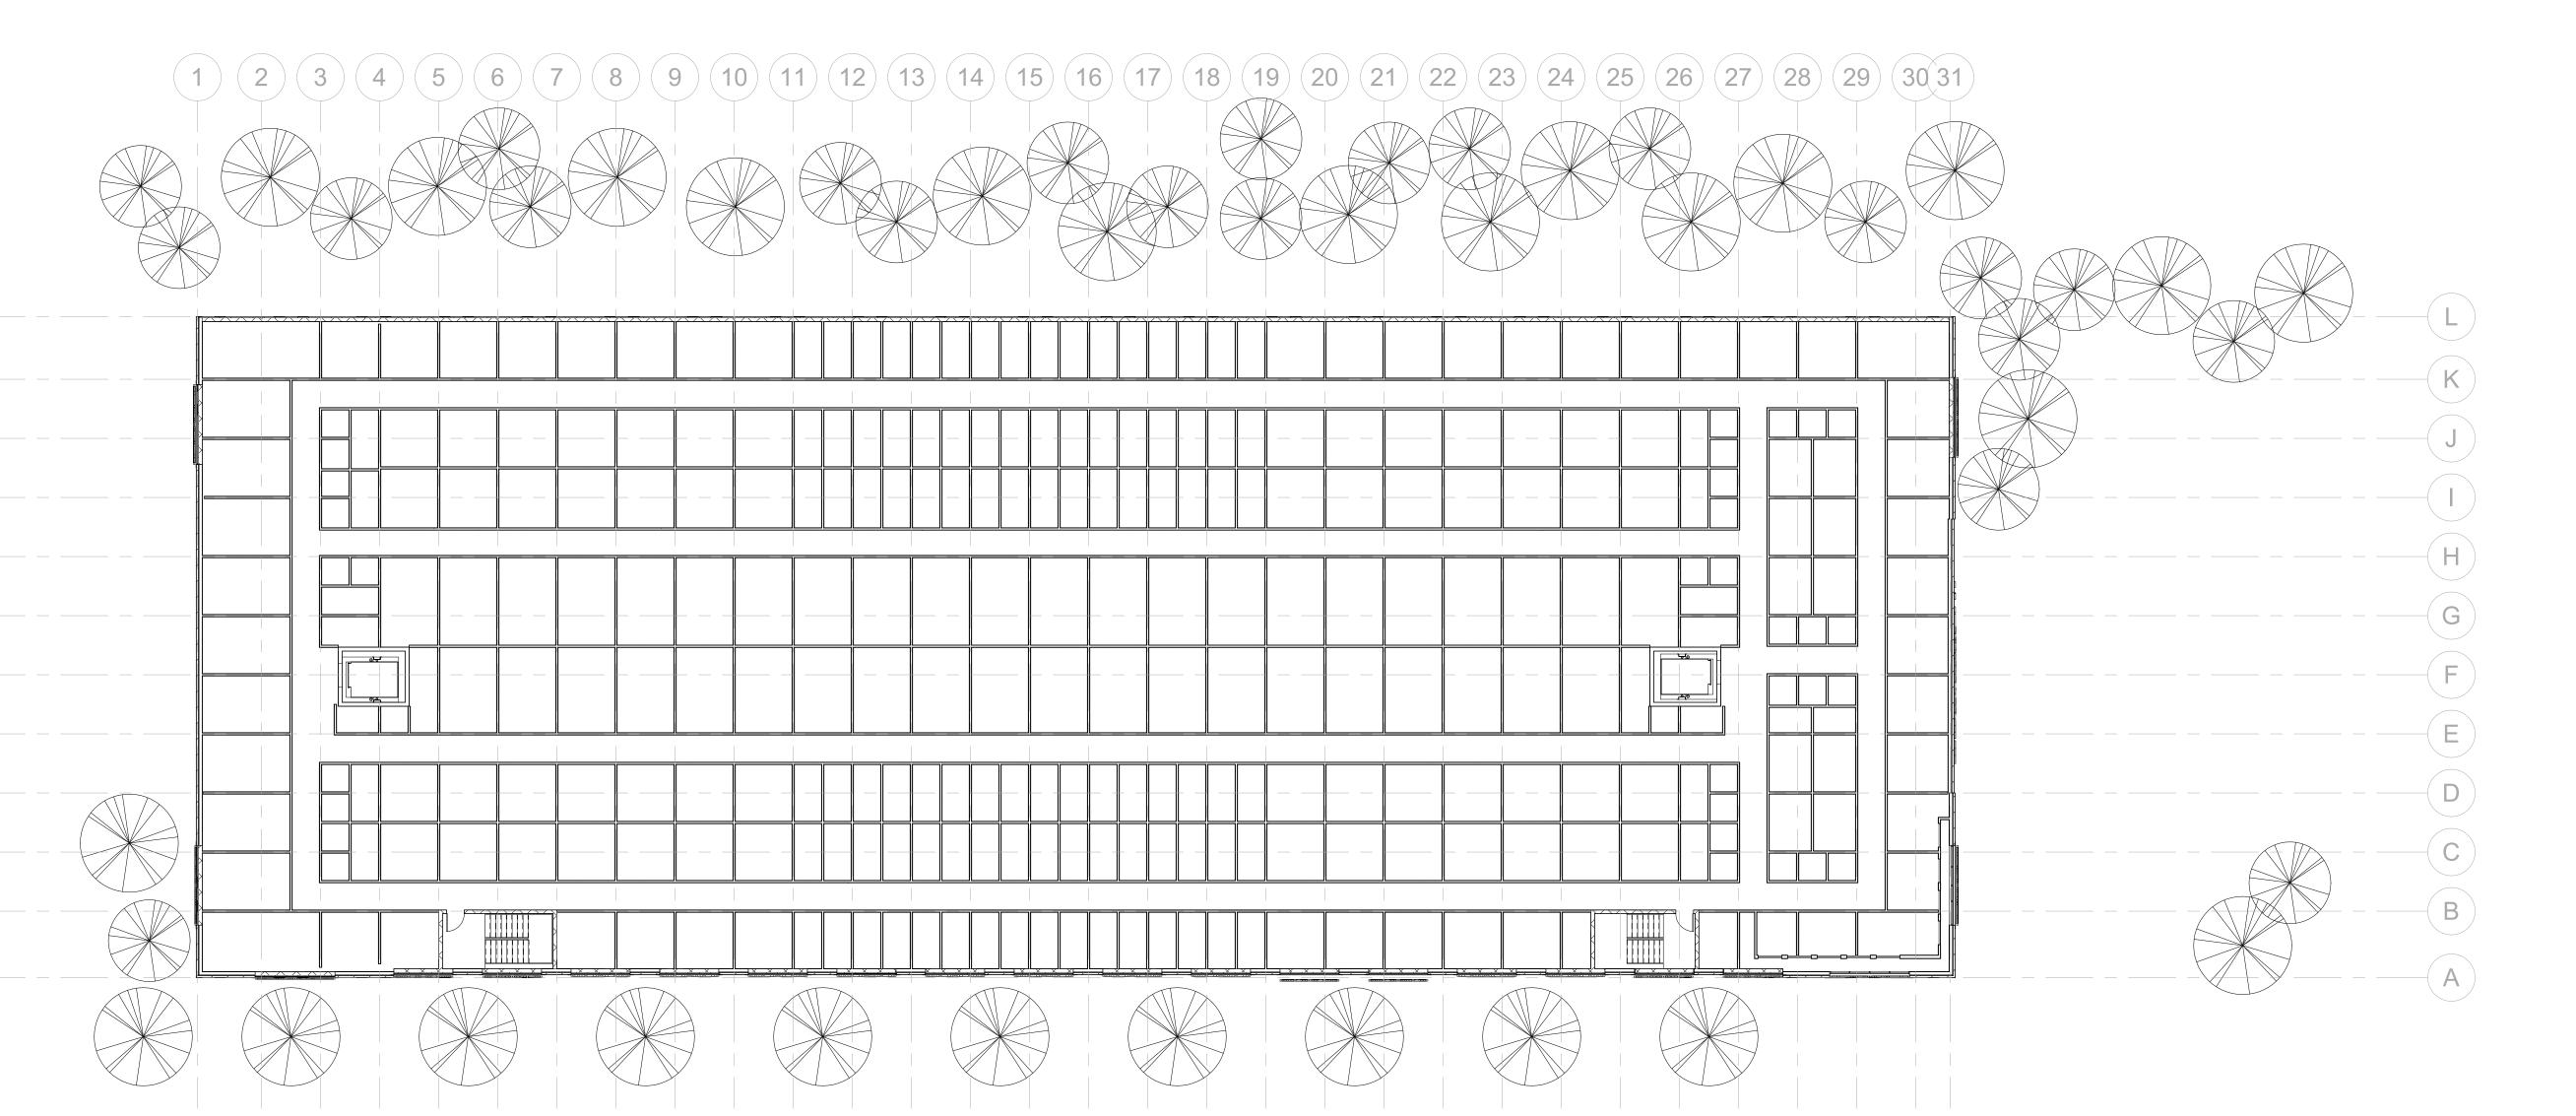

THIRD FLOOR PLAN

1/16" = 1'-0"



MILL STREET DEVELOPMENT ONE 211 Mill Street NE, Vienna, VA 22180



GROUP
641 S Street NW, 3rd Floor Suite 3085
Washington, DC 20001

WINSTANLEY

ARCHITECTS & PLANNERS

MICHAELWINSTANLEY.COM
107 N. WEST STREET
ALEXANDRIA, VA 22314

Professional Certificaton.
I certify that these documents were prepared or approved by me, and that I am a duly licensed architect under the laws of the state of Virginia, license number 0401012577, expiration date 08/31/2020



REGISTRATION:

NO.	DATE	ISSUE DESCRIPTION				
	12/20/2019	SCHEMATIC DESIGN				
	,,					
A/E PR	A/E PROJECT NO:					

DRAWN BY:
CHECKED BY:


KEY PLAN

SHEET TITLE:
SECOND AND THIRD
FLOOR PLANS

SHEET NUMBER:

A-111

Original drawing is 30" x 42". Scale entities accordingly if reduced.

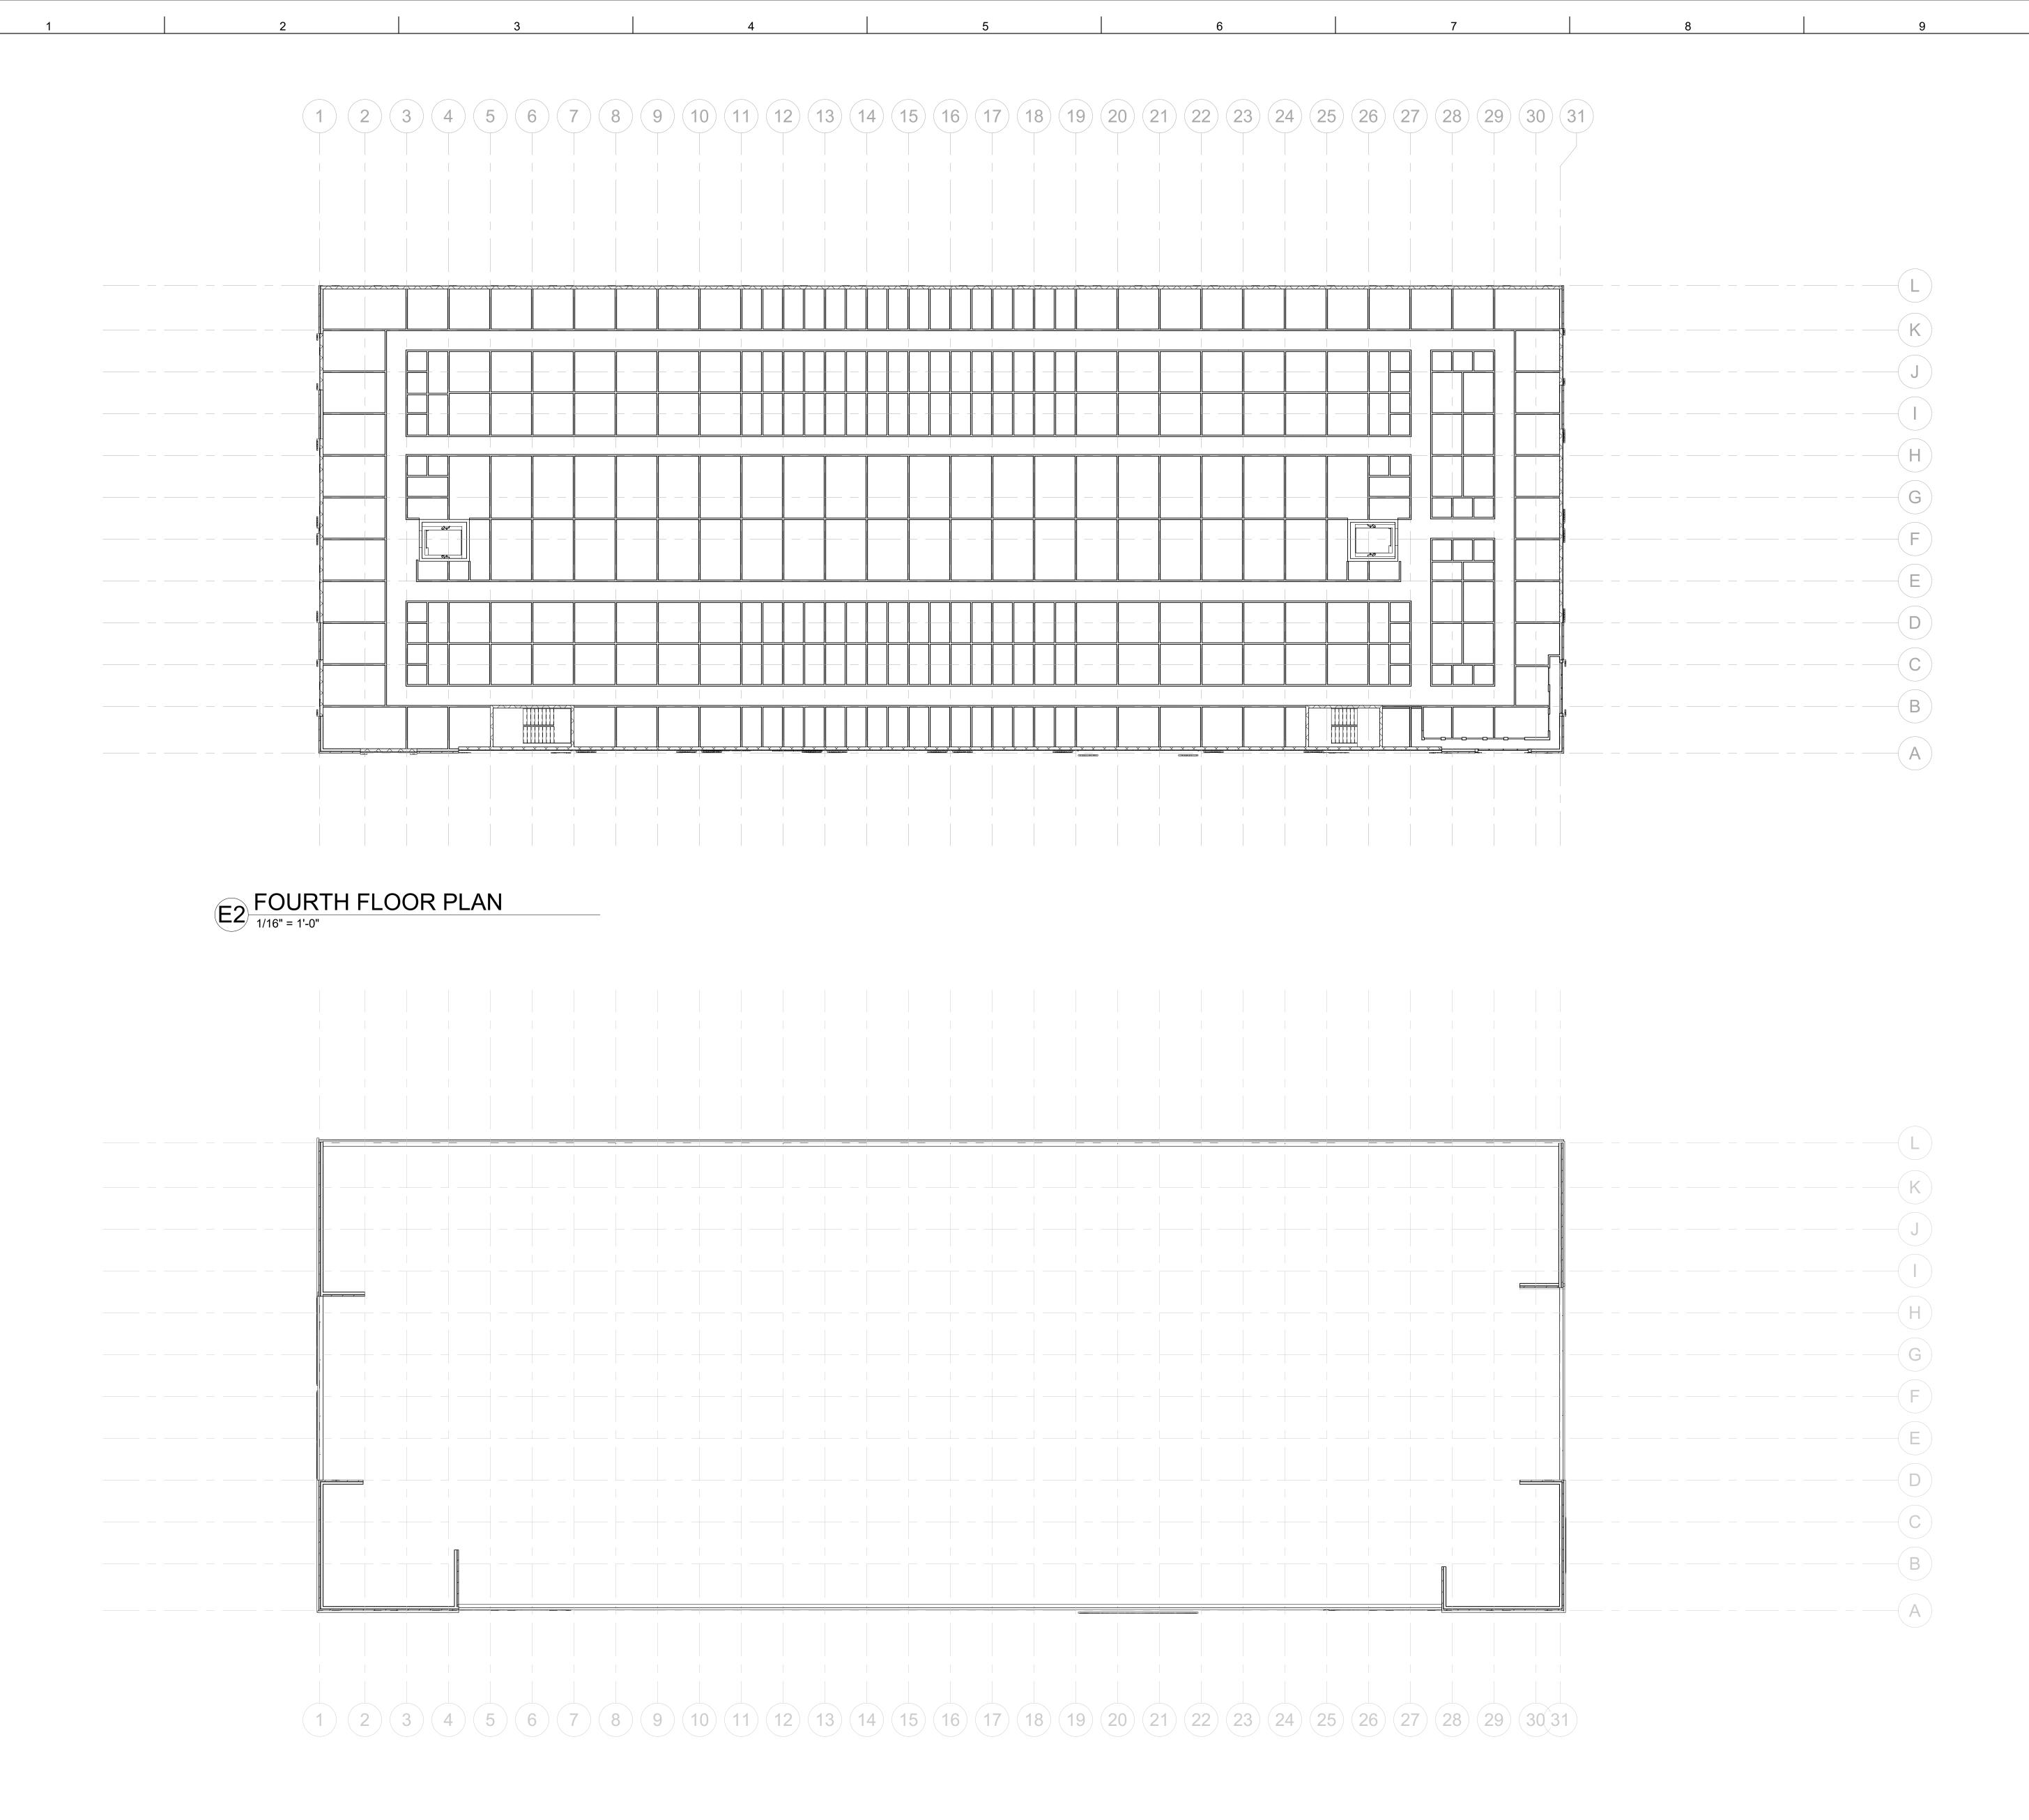



MILL STREET DEVELOPMENT ONE 211 Mill Street NE, Vienna, VA 22180



GROUP

641 S Street NW, 3rd Floor Suite 3085 Washington, DC 20001

WINSTANLEY

ARCHITECTS & PLANNERS

MICHAELWINSTANLEY.COM
107 N. WEST STREET
ALEXANDRIA, VA 22314

Professional Certificaton.
I certify that these documents were prepared or approved by me, and that I am a duly licensed architect under the laws of the state of Virginia, license number 0401012577, expiration date 08/31/2020



REGISTRATION:

<b>1</b> O.	DATE			
	12/20/2019	SCHEMATIC DESIGN		
F PR	E PROJECT NO:			

A/E PROJECT NO DRAWN BY: CHECKED BY:

KEY PLAN

SHEET TITLE:
FOURTH FLOOR PLAN
& ROOF PLAN

SHEET NUMBER:

A-113

Original drawing is 30" x 42". Scale entities accordingly if reduced.

A2 ROOF PLAN
1/16" = 1'-0"