


WEST ELEVATION

3/32" = 1'-0"

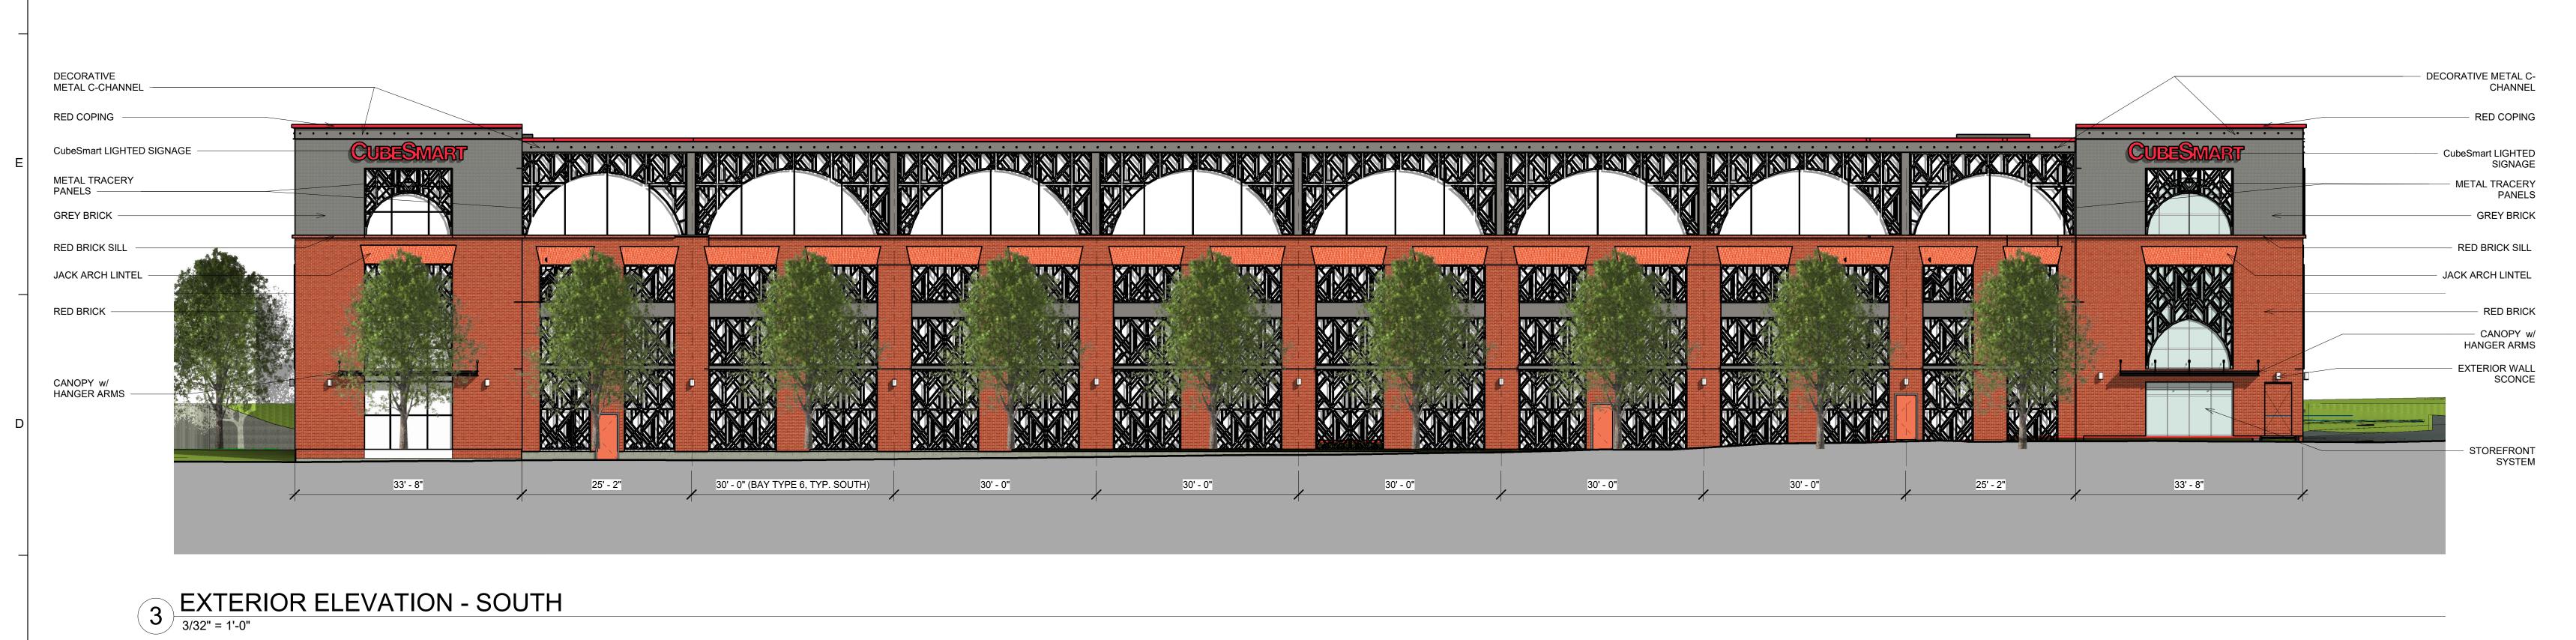

ROOF TOP UNITS - ROOF TOP UNITS RED COPING RED COPING DECORATIVE DECORATIVE METAL C-CHANNEL METAL C-CHANNEL METAL TRACERY PANELS -GREY BRICK GREY BRICK RED BRICK SILL - RED BRICK SILL RED BRICK - RED BRICK - DOWNSPOUTS EIFS WALL SYSTEM PAINTED TO MATCH COLOR OF RED BRICK - GUTTER SYSTEM CONCRETE FOUNDATION

4 EXTERIOR ELEVATION - NORTH
3/32" = 1'-0"

1 EAST ELEVATION
3/32" = 1'-0"

CUBESMART self storage

MILL STREET
DEVELOPMENT ONE, LLC

223-241 Mill Street NE, Vienna, VA 22180

WINSTANLEY

ARCHITECTS & PLANNERS

MIGHAELWINSTANLEY.COM


ISSUE

NO. DATE DESCRIPTION

12/20/2019 SCHEMATIC DESIGN

03/26/2020 TOWN OF VIENNA SUBMISSION

Professional Certificaton.
I certify that these documents were prepared or approved by me, and that I am a duly licensed architect under the laws of the state of Virginia, license number 0401012577, expiration date 08/31/2020

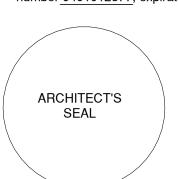

REGISTRATION:

E PROJECT NO:

A/E PROJECT NO:
DRAWN BY:
CHECKED BY:

KEY PLAN

SHEET TITLE:

ELEVATIONS - COLOR

SHEET NUMBER:
A-210a

Original drawing is 30" x 42". Scale entities accordingly if reduced.