




SOUTH ELEVATION

Scale: 1/4"=1'-0"

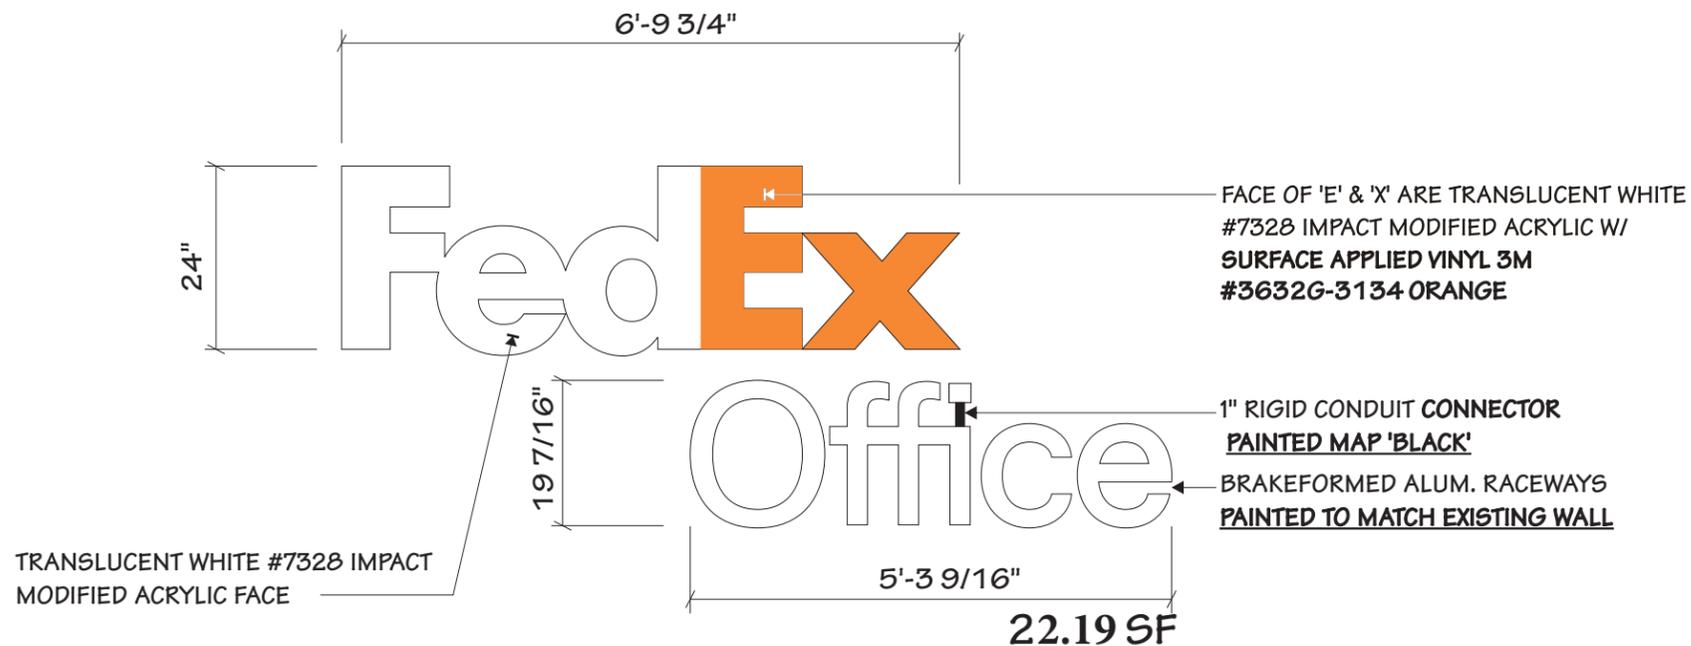


**FRONT ELEVATION**

SCALE: 1/2" = 1' - 0"


**FRONT ELEVATION**

N.T.S.

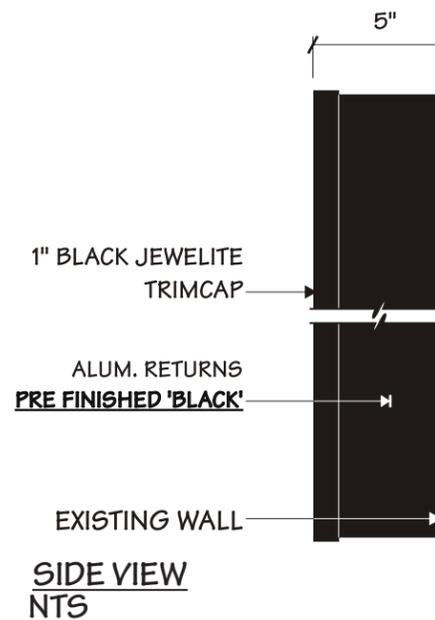

MOUNTING HARDWARE CHART			
	MASONRY	WOOD	METAL
1/4" ZINC PLATED STEEL THREADED ROD THRU WALL	●	●	●
3/8" LAGS WITH SHIELDS	●		
3/8" LAG BOLTS		●	
3/8" TOGGLE BOLTS			●

**NOTE:**  
1.) THREADED ROD WILL BE PROVIDED STANDARD - ALL OTHER HARDWARE IS TO BE PROVIDED BY THE INSTALLER AS REQ.

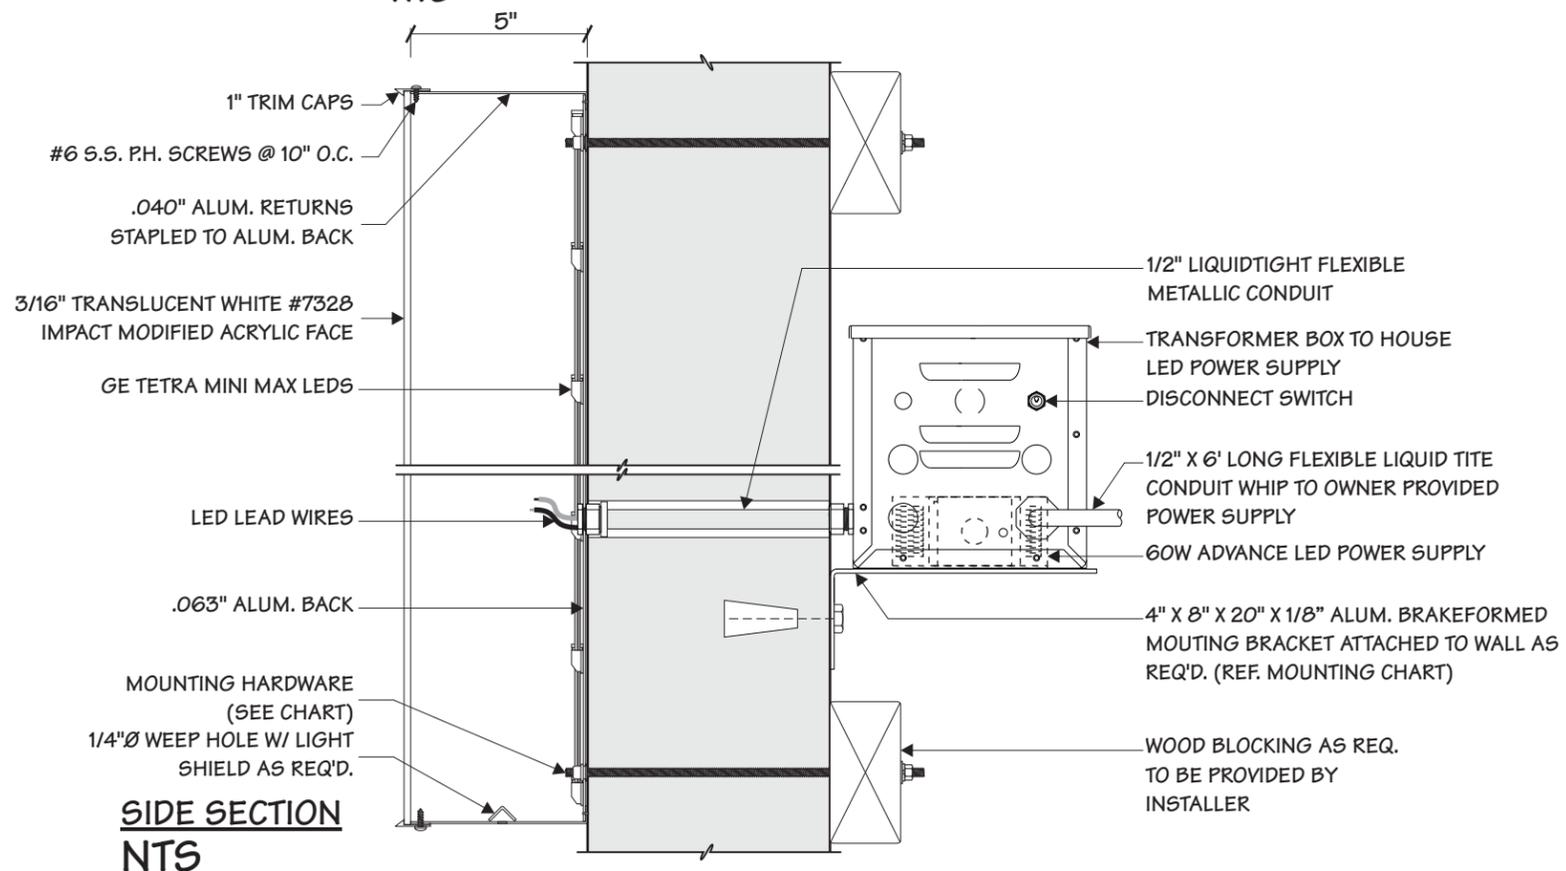




ELEVATION: D/F MONUMENT  
SCALE: 1/2" = 1' - 0"

Sign face square footage = 24 sq. ft.



### Logos and Minimum Clear Space


Cabinet Sign Horizontal Logo Clear Space

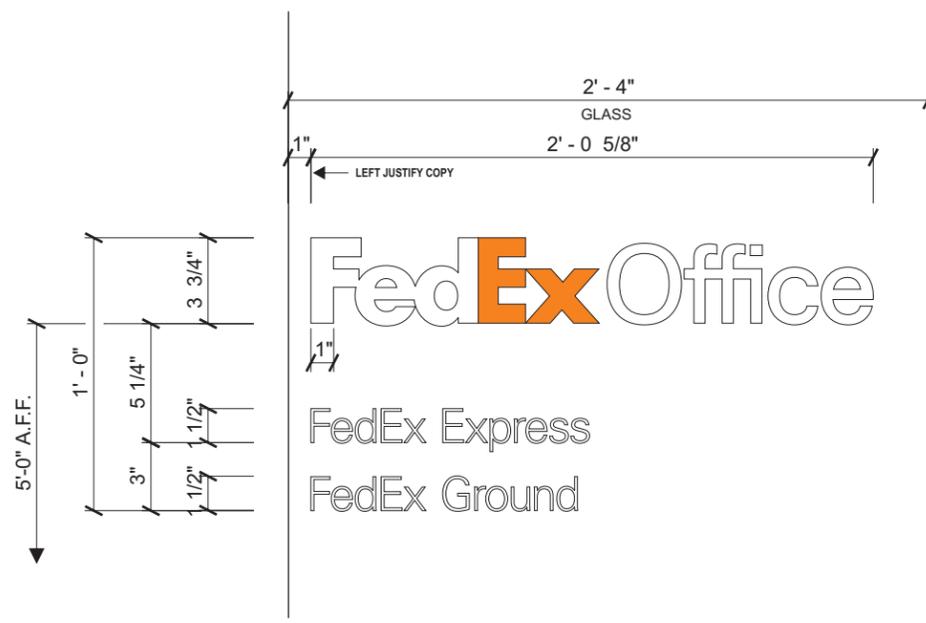

SCALED DETAIL: DOOR VINYL  
SCALE: 1/8"=1"



ELEVATION: DOOR VINYL  
SCALE: 3/4"=1'-0"

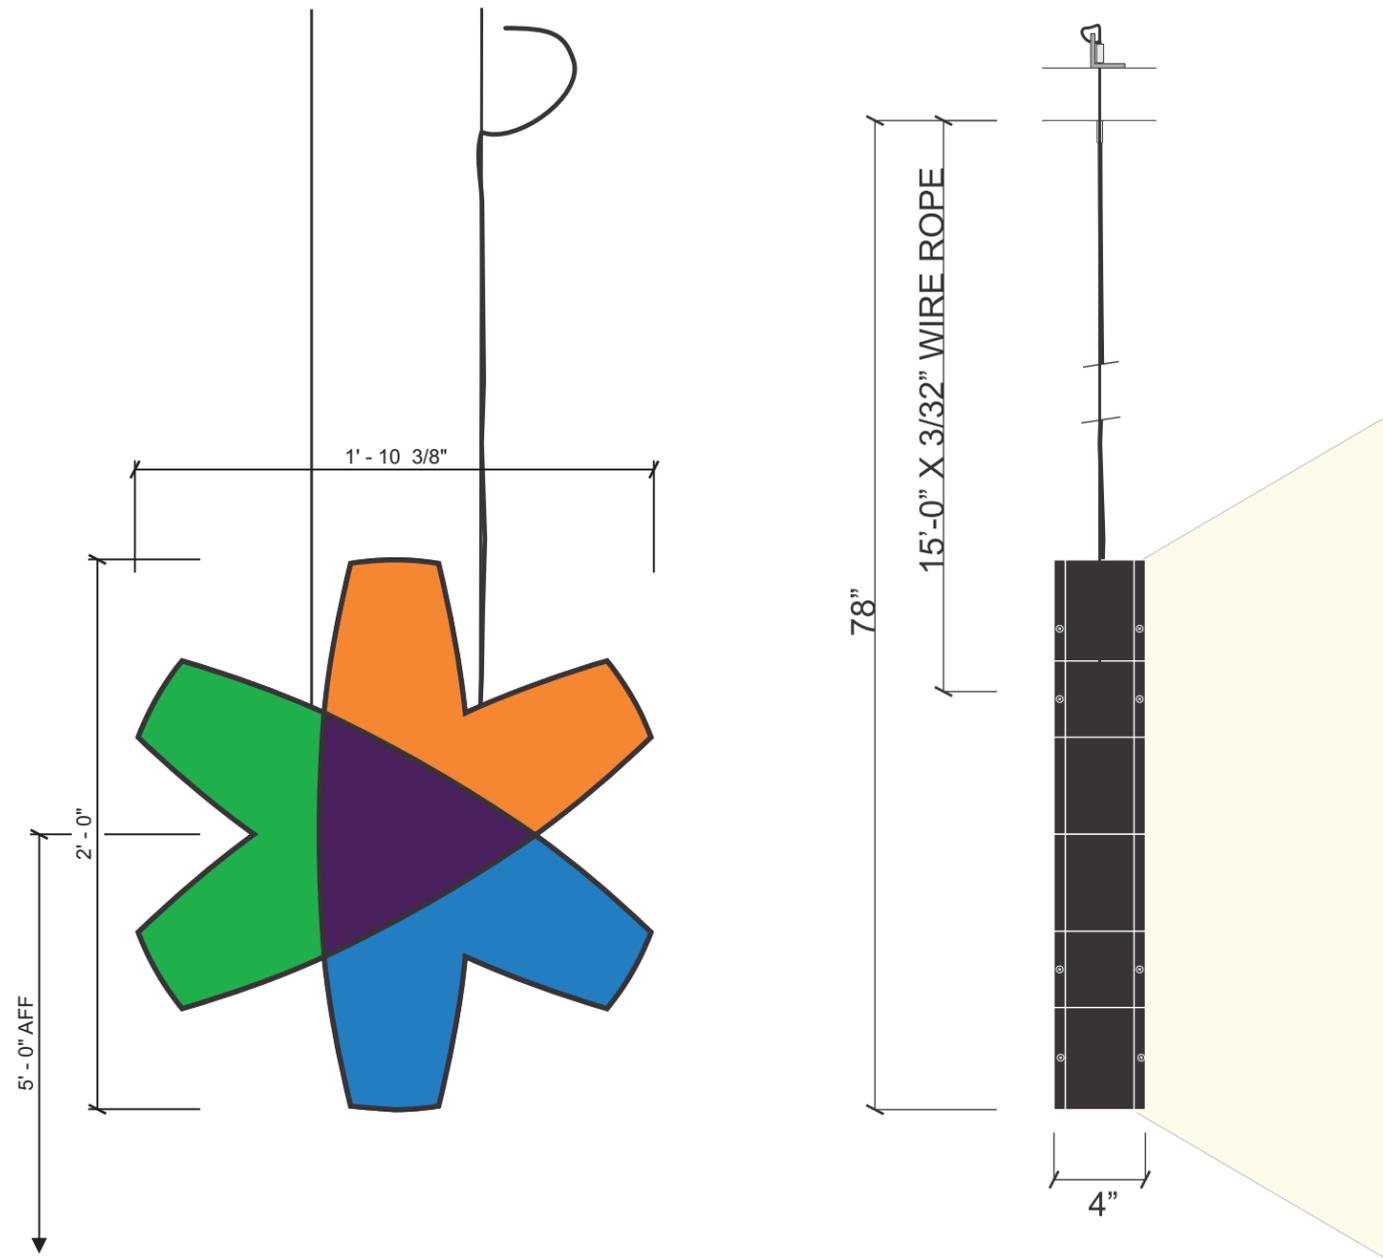

**FRONT & SIDE VIEW @ 24" LED BEACON  
 SELF CONTAINED W/ SINGLE ILLUMINATED FACE - WIRE ROPE-SUSPENDED**

**SPECIFICATIONS:**

**D/F SUSPENDED BEACON LOGO:**

- FACES..... .177" CLEAR ACRYLIC, W/VINYL GRAPHICS.
- VINYL..... 3M 3632G-9077 PURPLE, 3M 3632G-3134 ORANGE, 3M 3632G-5746 GREEN & 3M 3632G-7838 BLUE, APPLIED 2ND. SURFACE W/3M 3635-30 WHITE DIFFUSER APPLIED 2ND. SURFACE.
- TRIM CAP..... 1" BLACK JEWELITE
- RETURNS..... .040" ALUM, BLACK GLOSS
- BACK..... .040" PRE-PAINTED ALUMINUM
- STRINGERS..... 3/32" WIRE ROPE COVERED WITH BLACK SHRINK TUBING
- LED'S..... TETRA MINI MAX WHITE LED'S (2 1/2 MOD/PER FT).

**VINYL & PAINT SPECIFICATIONS:**

- GLOSS BLACK.
- 3M 3632G-9077 PURPLE ( PMS 269 C )
- 3M 3632G-7838 BLUE ( PMS 3005 C )
- 3M 3632G-5746 GREEN ( PMS 361 C )
- 3M 3632G-3134 ORANGE ( MP-12601 )
- 3M 3635-30 WHITE DIFFUSER

