



20'-6³/₄" LETTERSET

8'-9"

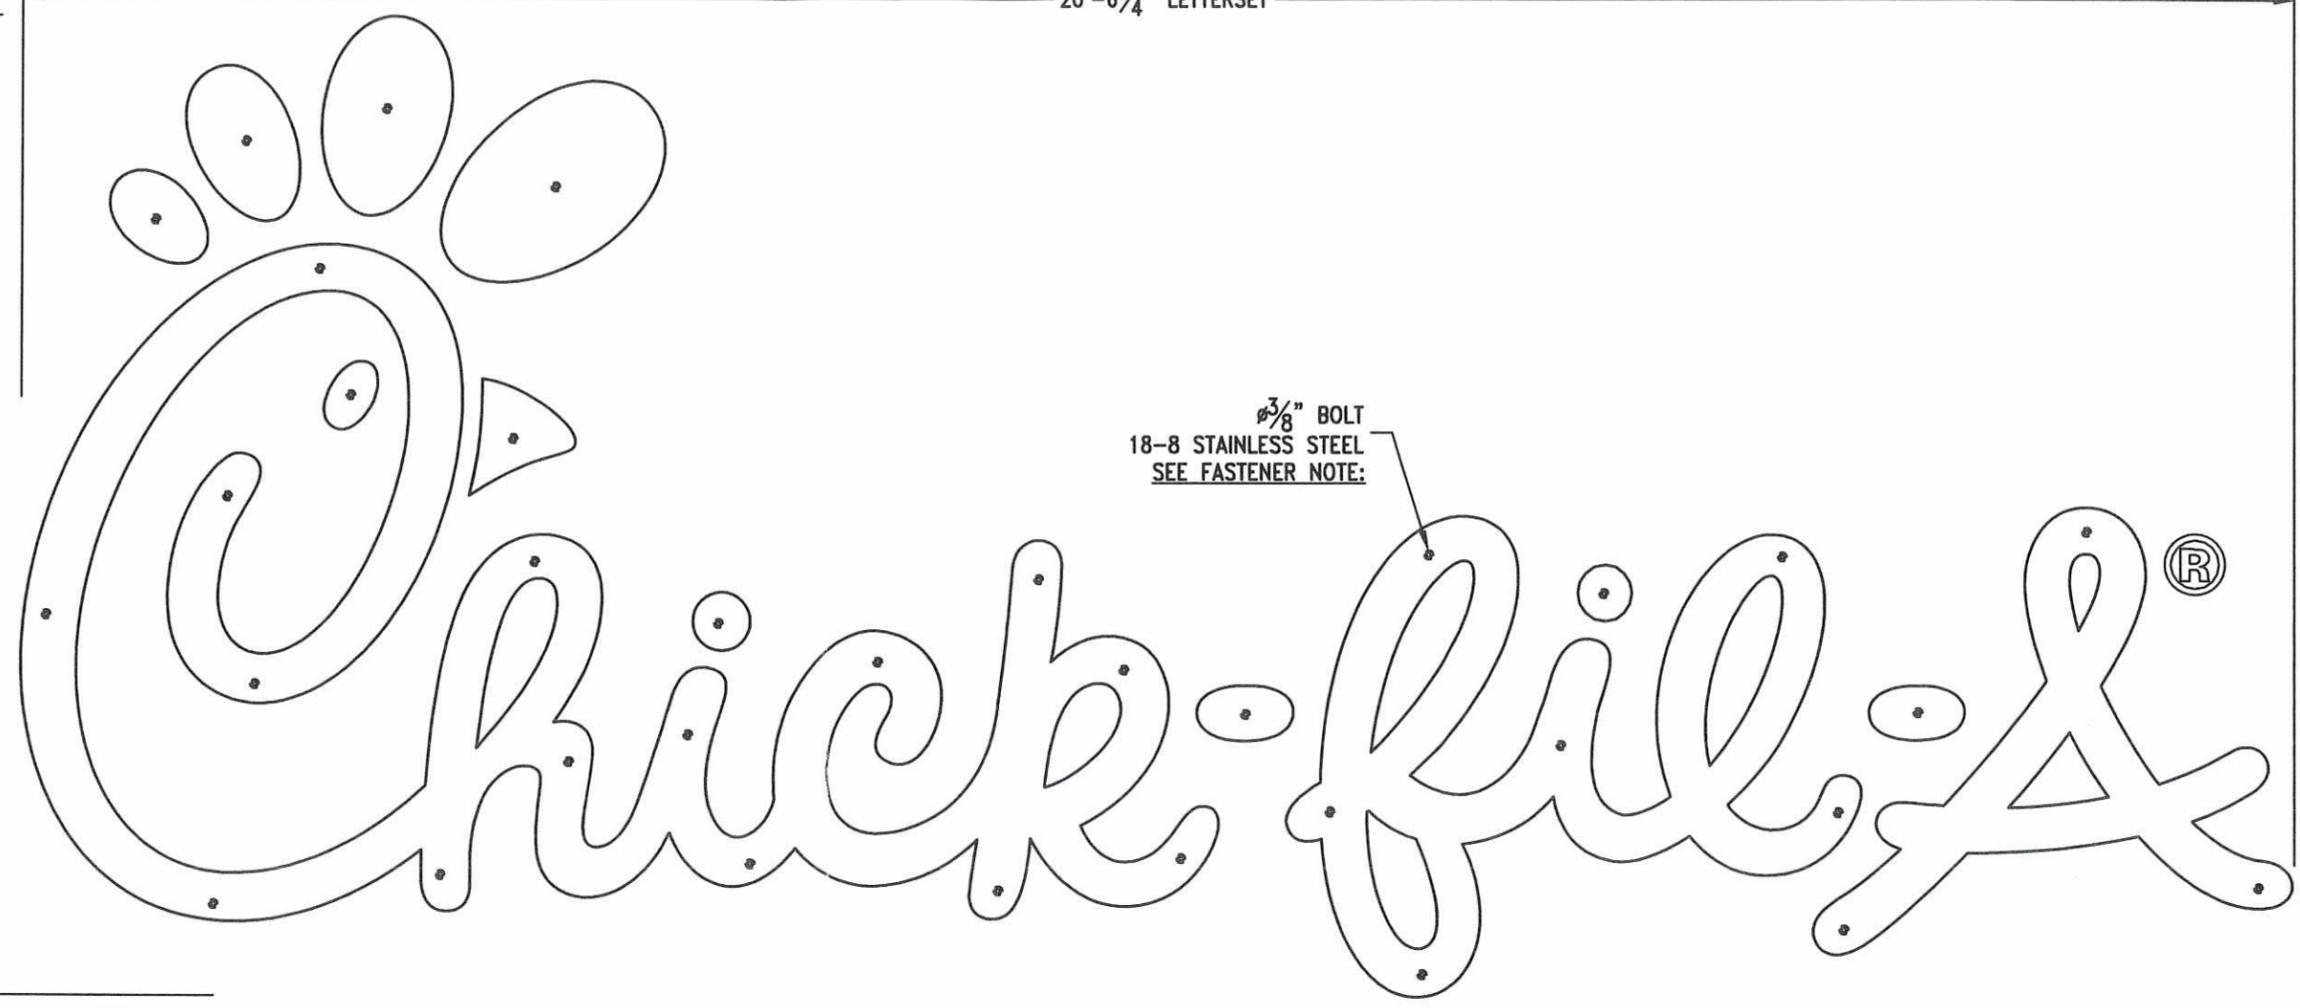

Ø³/₈" BOLT
18-8 STAINLESS STEEL
SEE FASTENER NOTE:

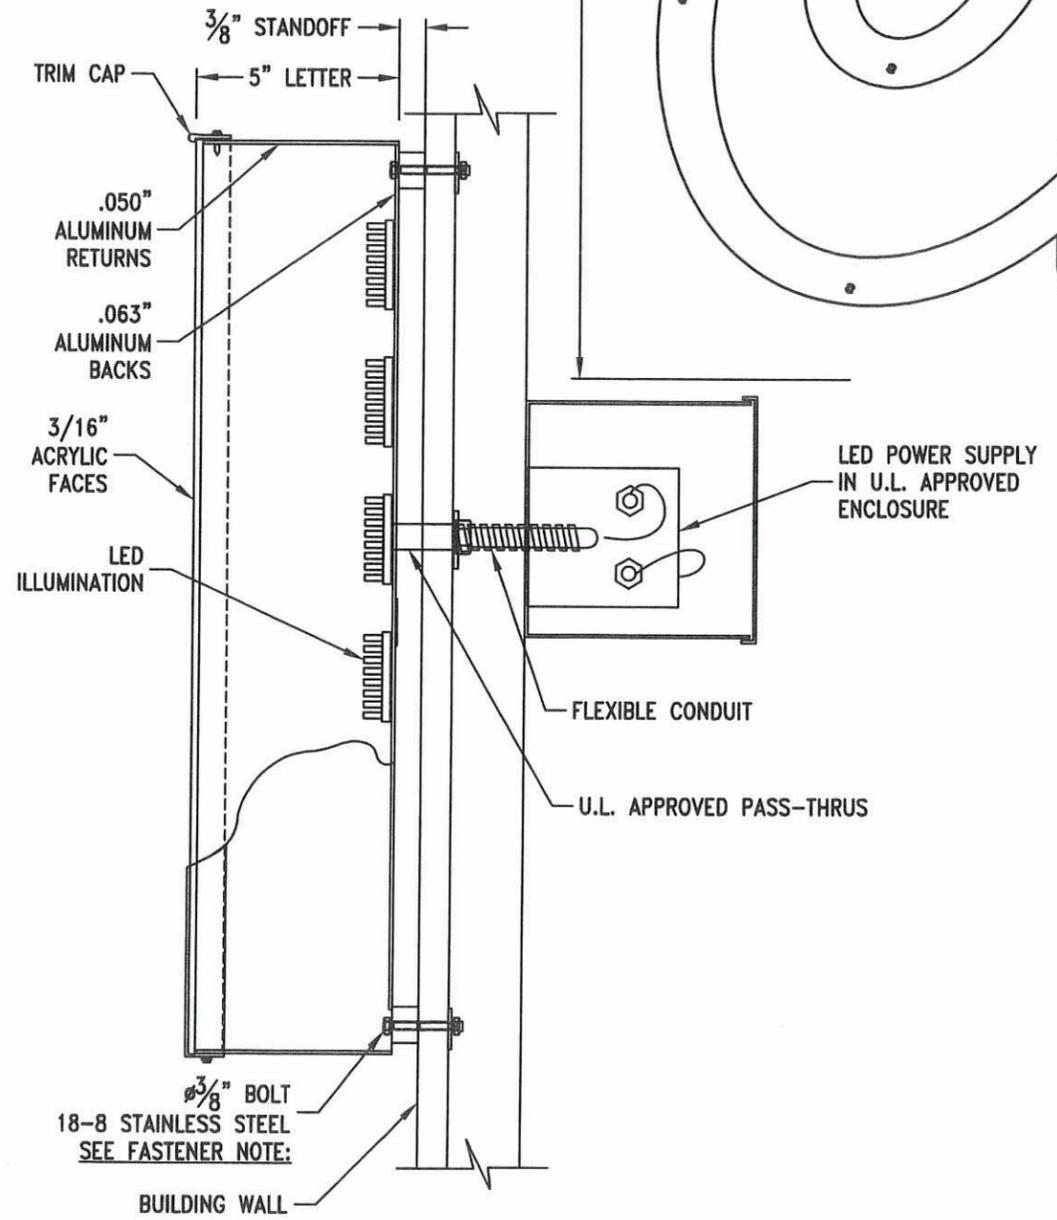

ELEVATION VIEW


DETAIL VIEW

DESIGN WIND LOAD:
Based on the Virginia Uniform Statewide Building Code (2012 IBC) using Risk Category II, Exposure C and 115 mph wind speed.

DESIGN WIND LOAD:
Based on Ground Snow Loads.

FASTENER NOTE:
Use 18-8 stainless steel bolts, w/spacers thru EIFS, as listed:
Expansion bolts in concrete or brick walls.
Toggle bolts in concrete block or panel walls.
TEK screws in metal studs.
Lag bolts in wood studs.
All thread bolts with blocking between studs.

NOTE:
All electrical to be in accordance with U.L., the NEC and local code.

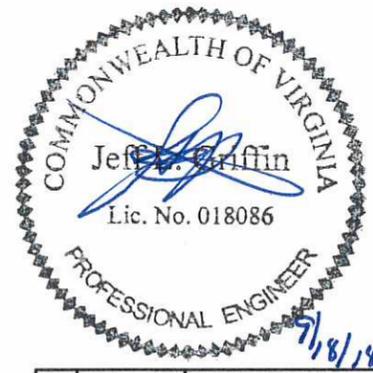

SITE:
Chick-Fil-A
Maple Avenue, N.W.
Vienna, Virginia

A	14 Sep 18	RELEASED FOR PERMITTING	J. HOGAN
REV	DATE	DESCRIPTION	APPROVED
Robert-James & Associates, Inc. 12255 West 187th Street, Mokena Illinois 60448-9737 phone: 708-479-8385 fax: 708-479-8395 email: rja37@comcast.net			
TITLE 8'-9" TALL SCRIPT LED CHANNEL LETTERS MOUNTED TO BUILDING WALL			
DRAWN BY	A. KLOTZKE	DATE	14 Sep 18
CHECKED BY	J. HOGAN	DATE	14 Sep 18
SCALE	NONE	DRAWING NUMBER	1809056
SHEET	1 OF 1	REV.	A