


EXISTING
T.O.S.

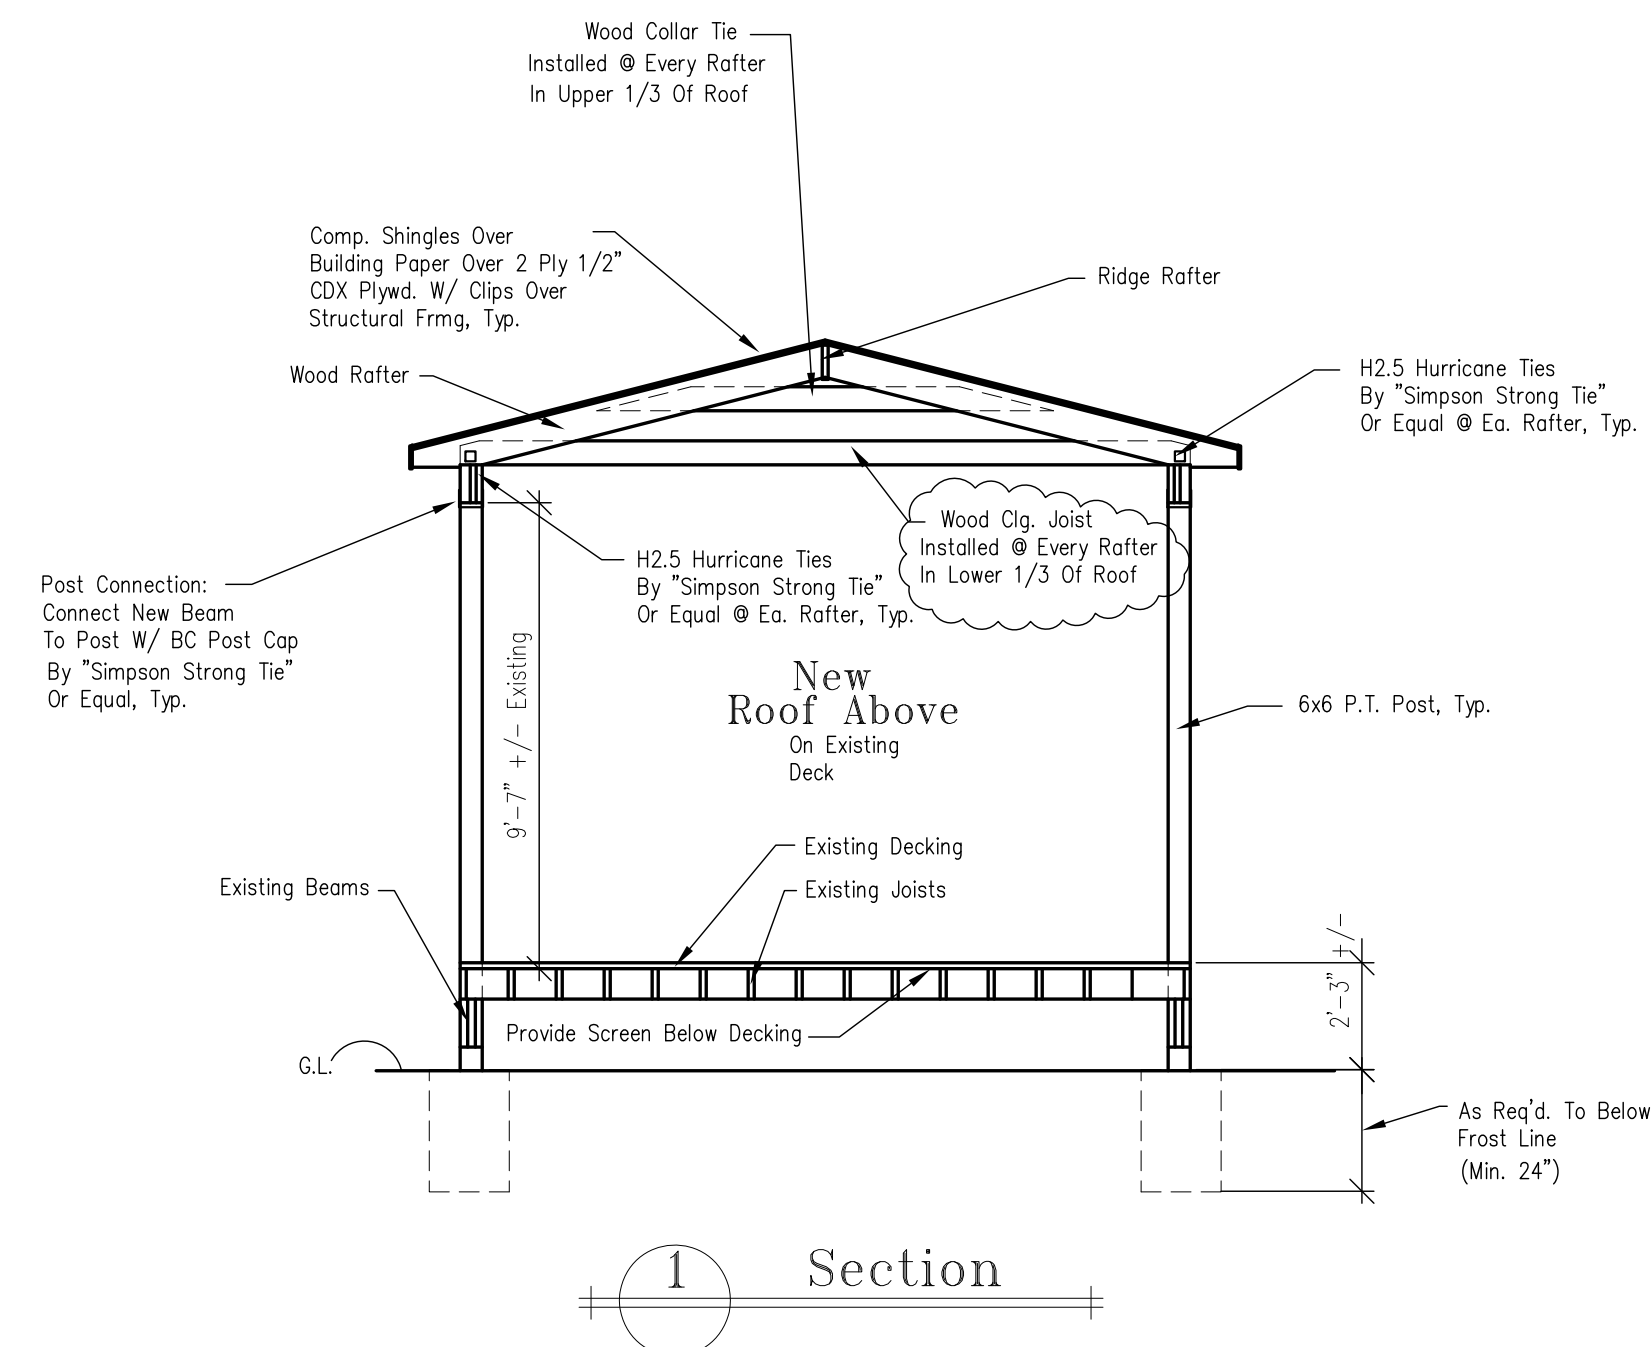

DRAWING SCALE : 1/4"=1'-0"

DATE:
7/28/2023
7/25/2023
8/18/2023

ROOF OVER EXISTING DECK ADDITION

231 TALAH, S.E.
VIENNA, VIRGINIA 22180



QUET STREAM ARCHITECTURE LLC
TANIA L. BRUNO, ARCHITECT
8808 QUIET STREAM CT.
POTOMAC, MARYLAND 20854
301-213-2520

SHEET NUMBER:
A201
ELEVATIONS