



FRONT ELEVATION

NOTE: EXTERIOR PAINT TO BE BEHR MARQUEE
COLOR - G9-7 BLACK




SIDE ELEVATION



GOOSENECK LIGHT FIXTURE



SIMULATED TEAK OUTDOOR DINING SET

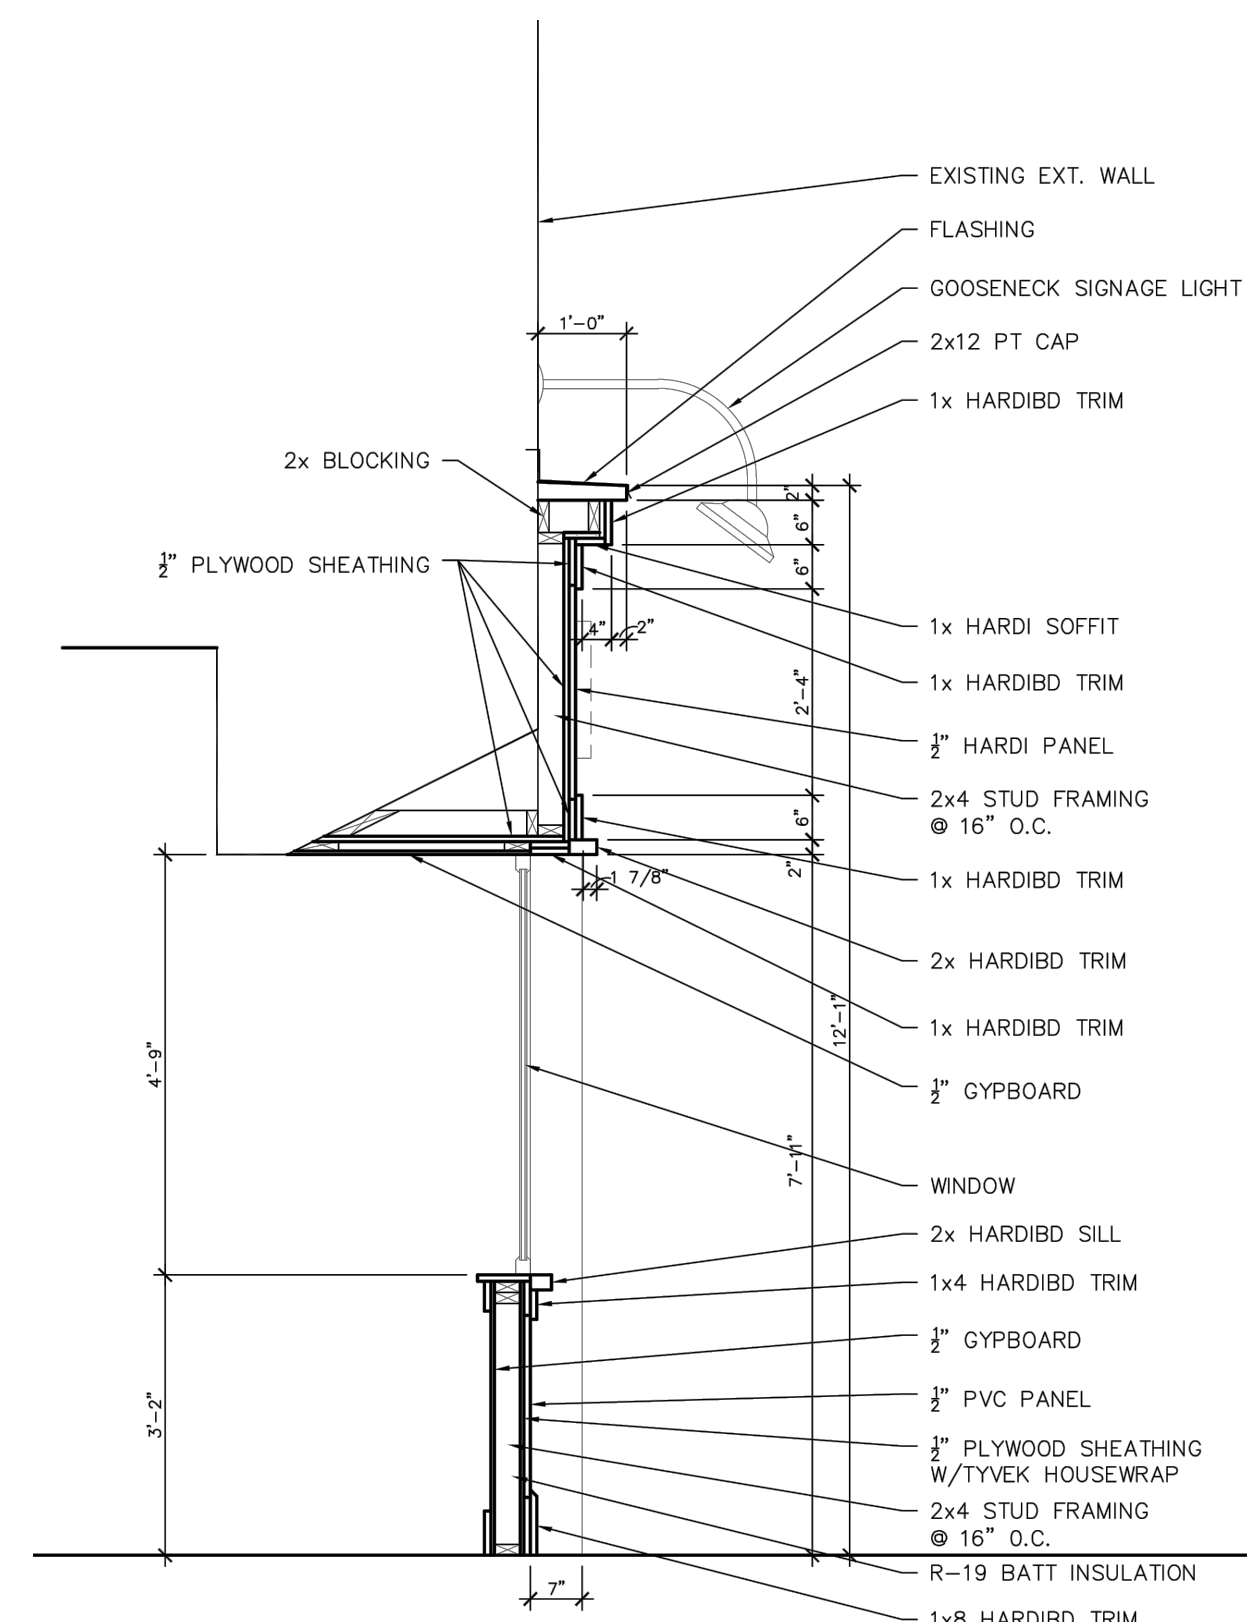

WALL SECTION




EXISTING BUILDING



PROPOSED BUILDING STOREFRONT



OUTDOOR SEATING WEST VIEW

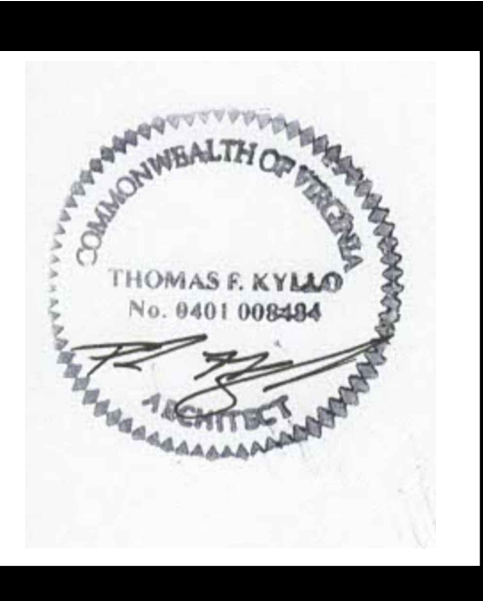

PROPOSED ARCHITECTURE

HAWK & GRIFFIN PUBLIC HOUSE
435 MAPLE AVENUE WEST
ZONING PLAN
HUNTER MILL TOWN OF VIENNA TRANSPORT
TOWN OF VIENNA, VIRGINIA