
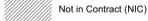
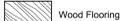
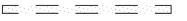


Site Plan Legend

-  Not in Contract (NIC)
-  Concrete paving
-  Grass
-  Wood Flooring
-  Lamp post
-  Trees and vegetation
-  Handicap (HC) parking space
Parking compliant with 2003 ICC/ANSI A117.1
-  STO pitch curb and gutter
-  Transition from STO to REV curb and gutter
-  REV pitch curb and gutter
-  Property Line
-  Wooded Area Line
-  Set Back Line
-  Pipe Line
-  Topographic Line
-  20' Ingress-Egress & Utility Easmt

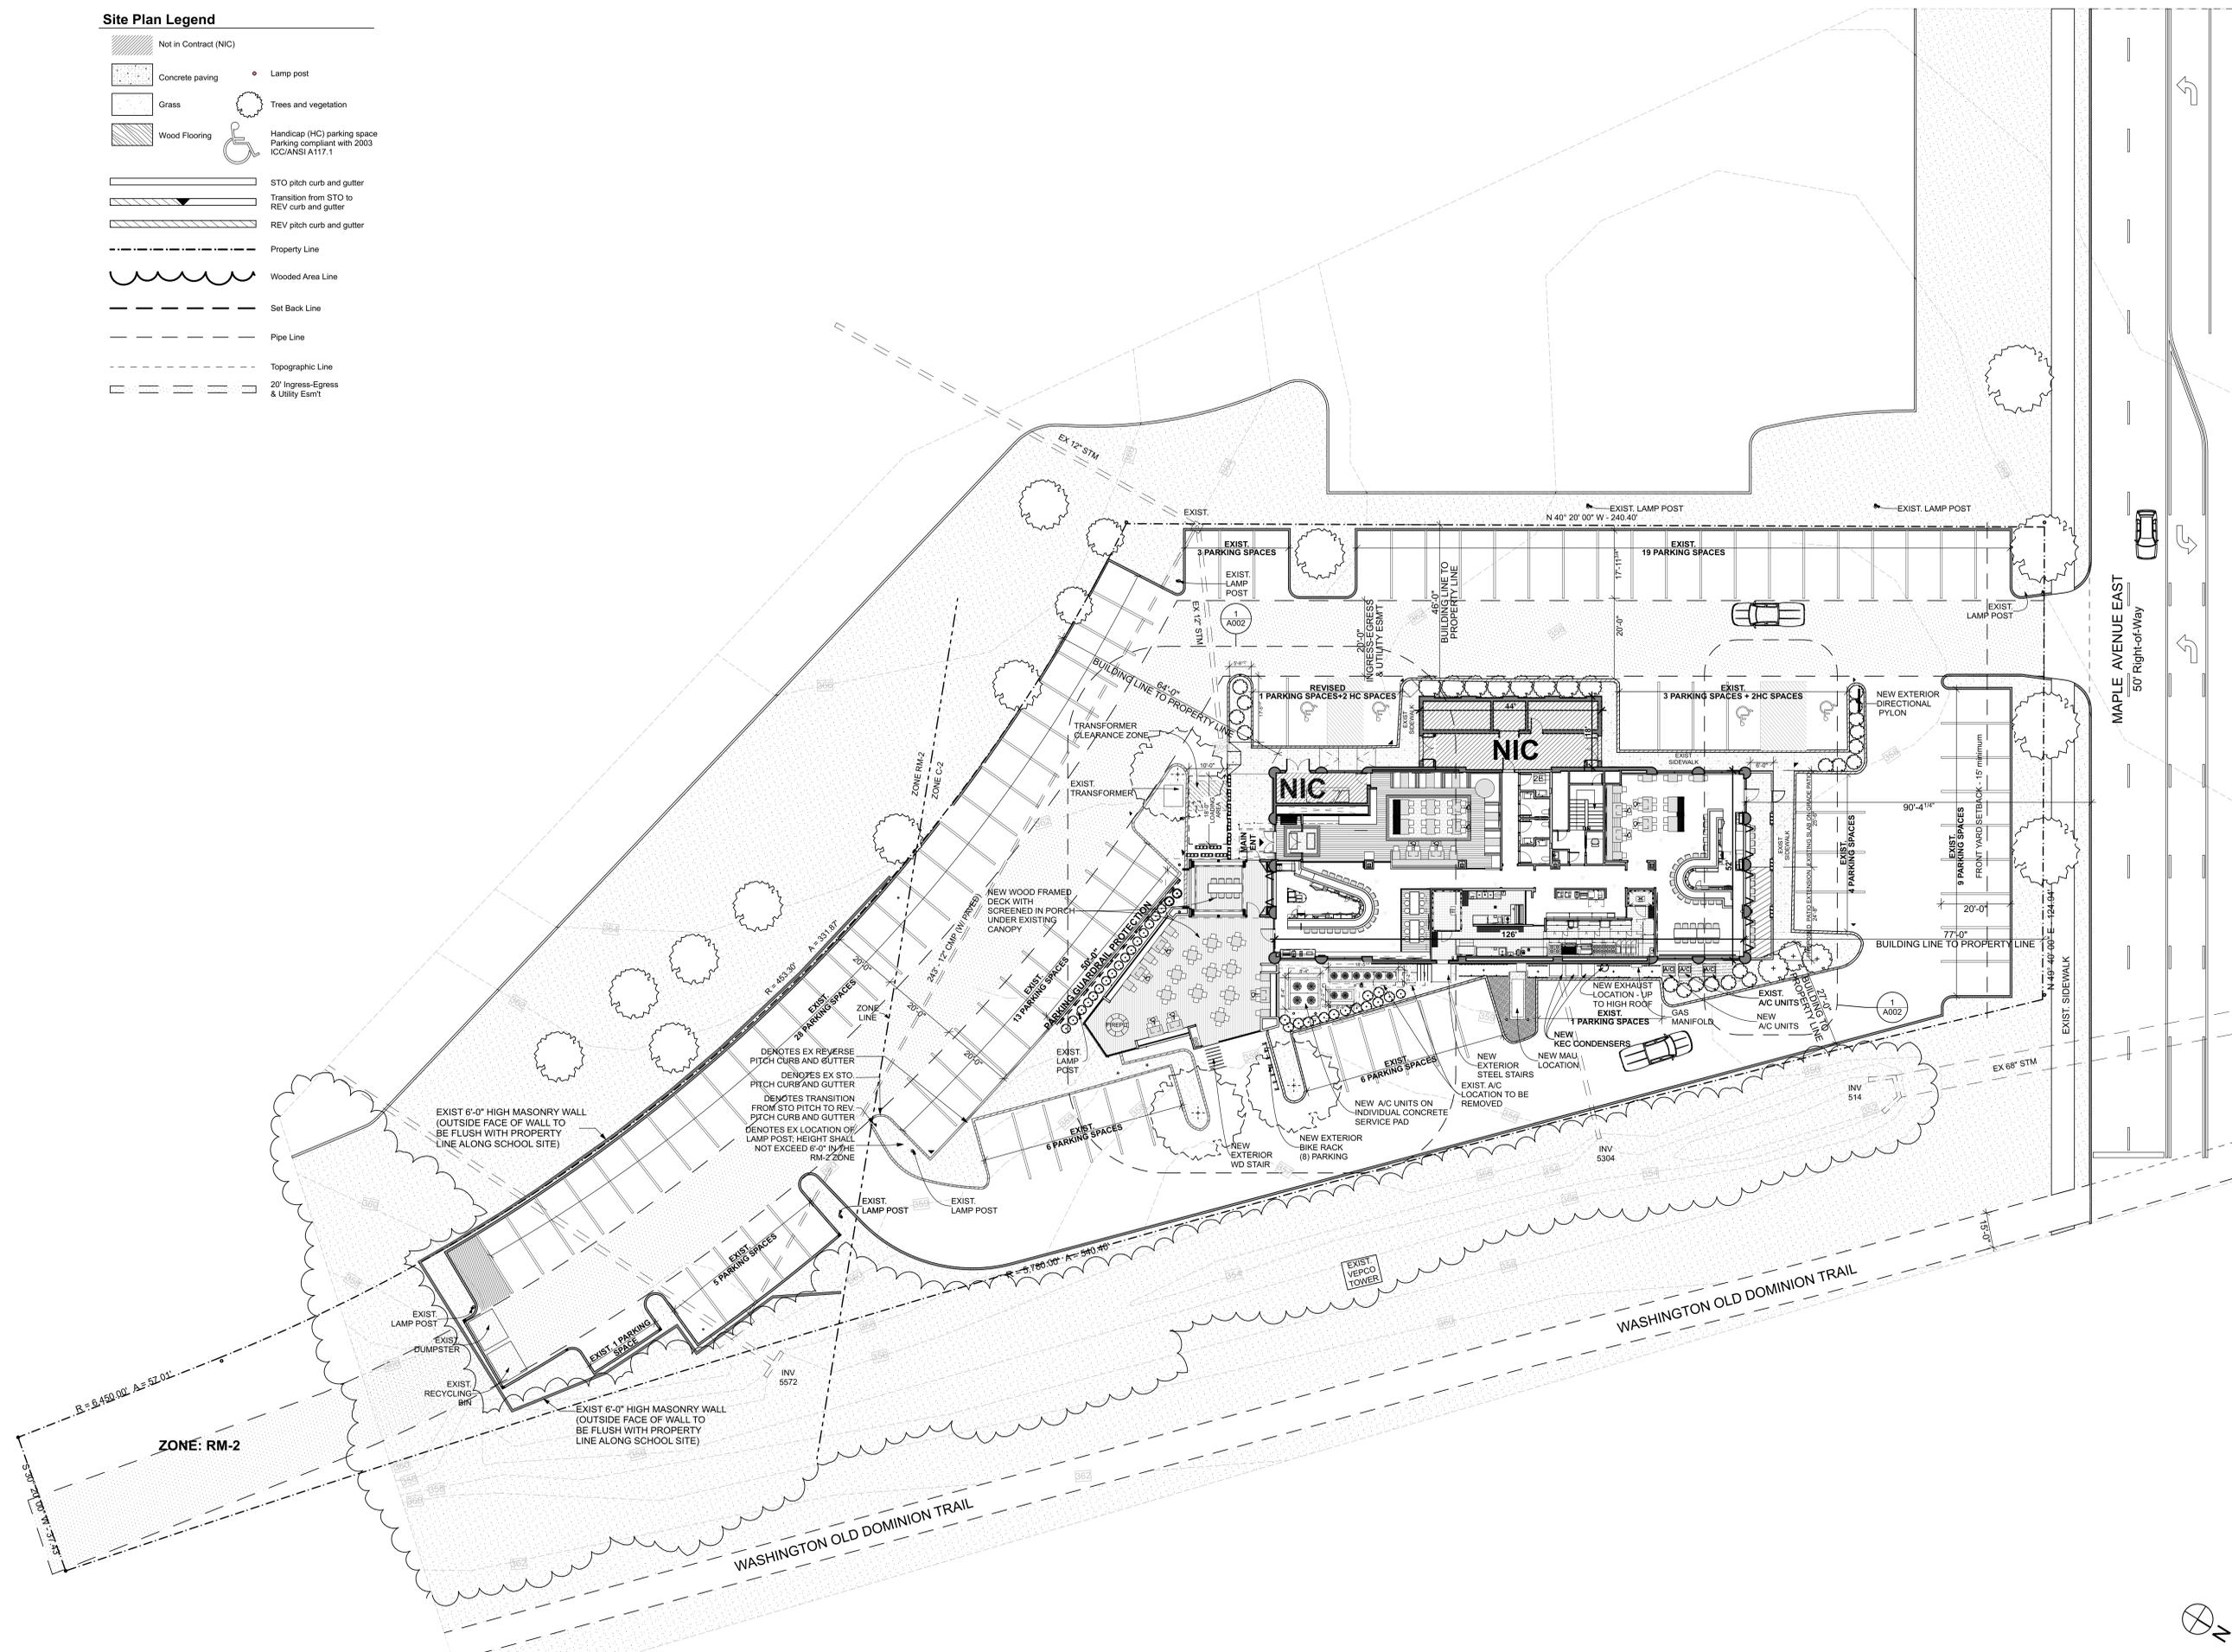

Architect
HapstakDemetriou+
 ARCHITECTURE | DESIGN
 2715 M St NW, 4th Fl
 Washington, DC 20007
 www.hd-ad.com
 202.333.9038

Engineer

 7500 North Avenue
 Bethesda, MD 20814
 301.654.1410
 twyler@bpe.com

Project No. 18039
BEAR BRANCH TAVERN
 133 MAPLE AVENUE EAST
 VIENNA, VA 22180



PROFESSIONAL CERTIFICATION:
 I CERTIFY THAT THESE DOCUMENTS WERE
 PREPARED OR APPROVED BY ME, AND THAT I AM A
 DULY LICENSED ARCHITECT UNDER THE LAWS OF
 THE STATE OF
 Commonwealth of Virginia
 LICENSE NUMBER: 0401016435
 EXPIRATION DATE: 06-30-2019

REV	DATE	DESCRIPTION
1	04.19.19	CUP SUBMISSION REV 1
	05.23.19	BAR PRESENTATION PACKAGE

SITE PLAN
A001
 Printed: 5/22/19
 © HapstakDemetriou + pllc 2019

File Name: "Volume\Shared\18039_133 Maple Ave\Production\Cadd\18039_133 Maple Avenue.plt_0326_133 Maple Avenue.dwg" Layout: A001 SITE PLAN Printed Date: 5/22/19 at 6:59 PM

