


TENANT PANELS for EXISTING D/F ILLUMINATED PYLON

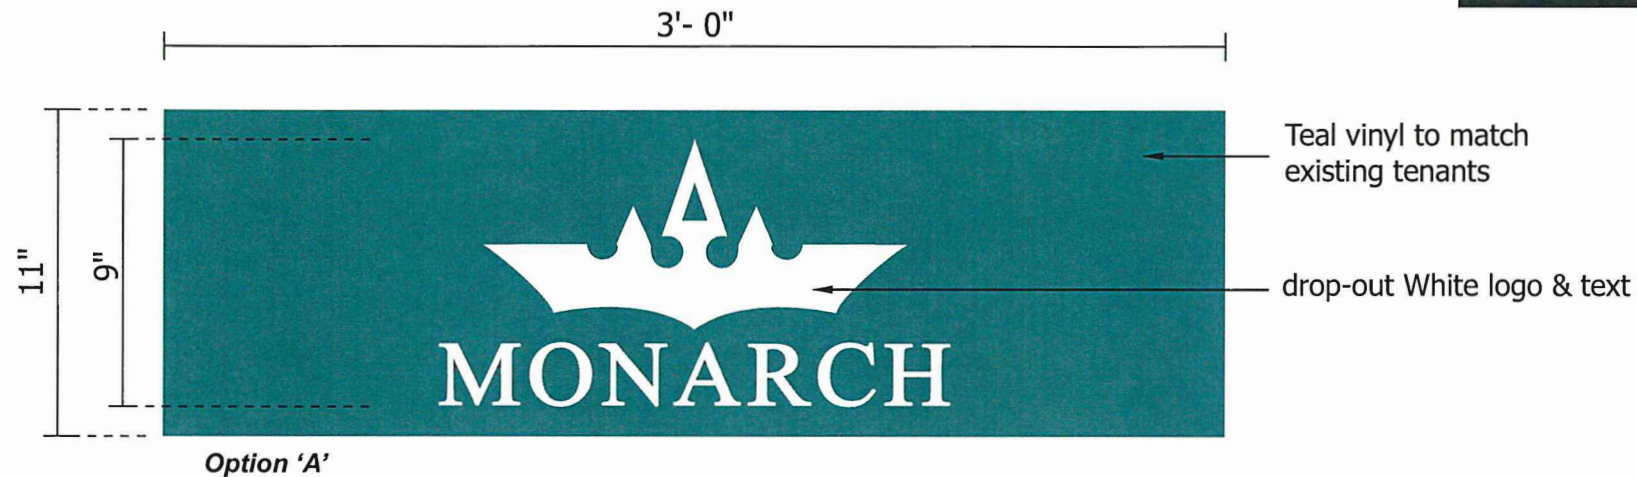

REFACE PANELS 1 1/2" = 1'- 0"

QTY: (2)

- REMOVE & JUNK EXISTING "STATE FARM INSURANCE" PANELS
- REPLACE W/ NEW 1/8" THK. WHITE ACRYLIC "MONARCH" PANELS W/ VINYL OVERLAYS AS NOTED

**"MONARCH" LETTERS SHOWN ARE NOT FOR PRODUCTION!**

**\* CLIENT TO PROVIDE CLEAN VECTOR ART FOR PRODUCTION**



PROPOSED