



DATE: 8-31-18


JOB NUMBER: X

SCALE: X

DRAWN BY: X

CHECK BY: X

REVISIONS:

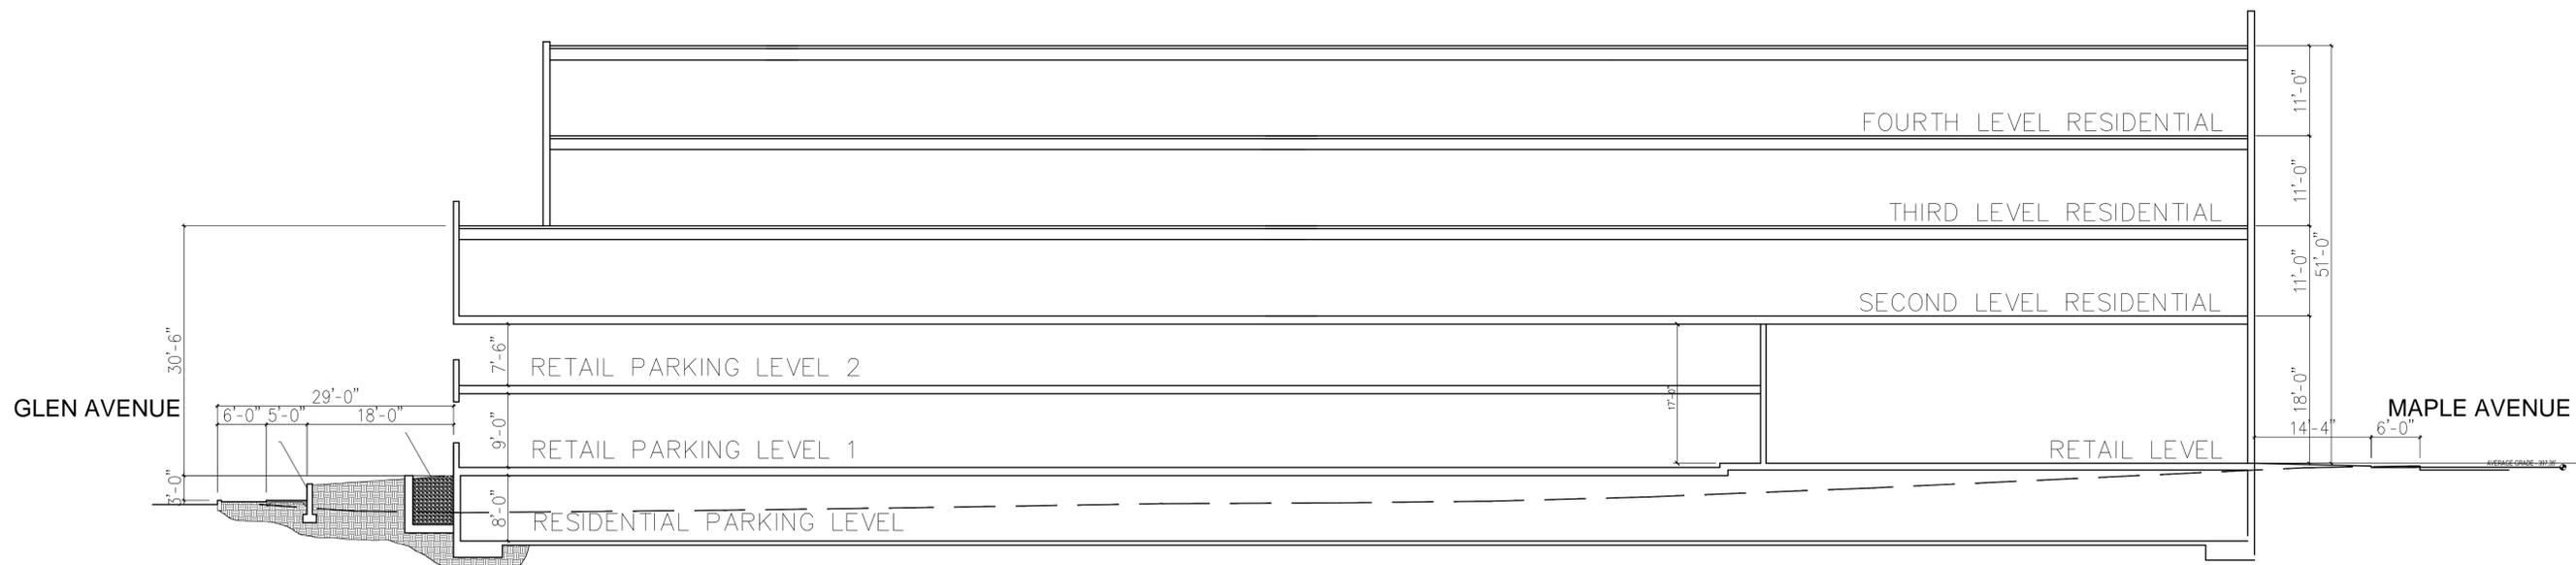

BUILDING SECTION

380 MAPLE AVENUE MAC REZONING

340 MILL STREET, VIENNA, VIRGINIA 22180

A4