


Site Plan of Proposed Improvements

1"=20'

ATTACHMENT 04

LAWYERS ROAD

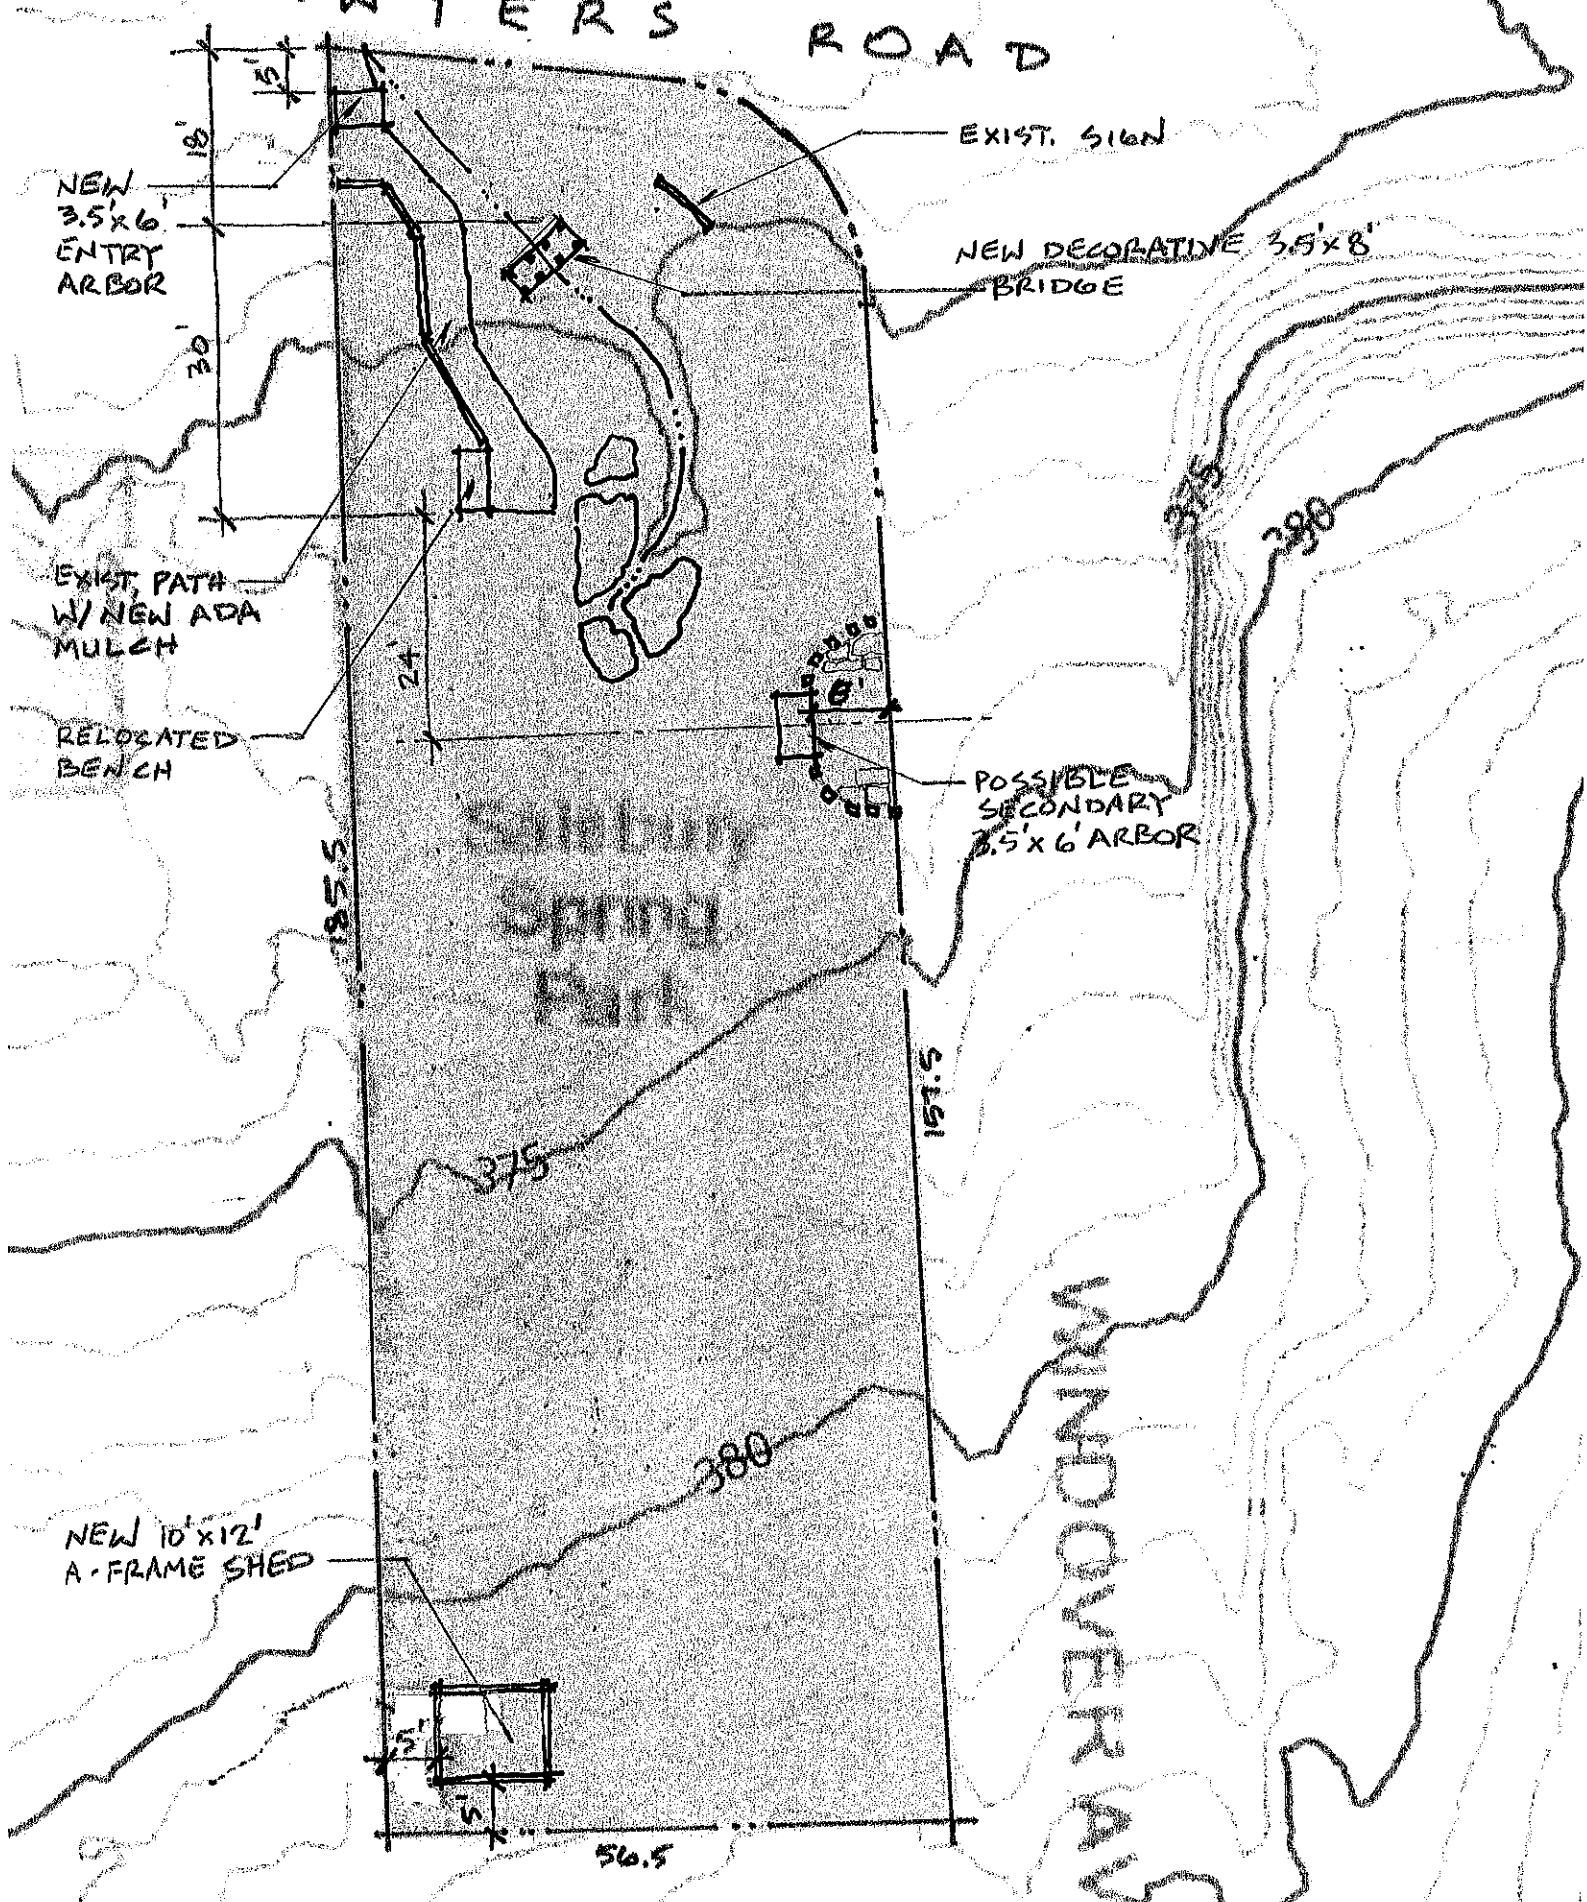

NEW 3.5x6' ENTRY ARBOR

EXIST. SIGN

NEW DECORATIVE 3.5x8' BRIDGE

EXIST. PATH W/ NEW ADA MULCH

RELOCATED BENCH

POSSIBLE SECONDARY 3.5x6' ARBOR

NEW 10'x12' A-FRAME SHED

WINDOVER AVE

185.5

157.5

56.5

375

380

380

18'

30'

24'

6'

5'

5'

5'