


- ROAD SECTION PROVIDES FOR PARKING ON BOTH SIDES.
- SECTION ALLOWS FOR TOWN TREE PLANTINGS.
- SECTION IS COMPLIANT WITH COMPREHENSIVE PLAN OR PEDESTRIAN MASTER PLAN.



- 24' ROAD WILL ONLY ALLOW FOR PARKING ON ONE SIDE AND SIGNS WILL BE PLACED ON THE OPPOSITE SIDE OF THE ROAD FROM SIDEWALK TO PROHIBIT PARKING.
- SECTION IS COMPLIANT WITH COMPREHENSIVE PLAN OR PEDESTRIAN MASTER PLAN.

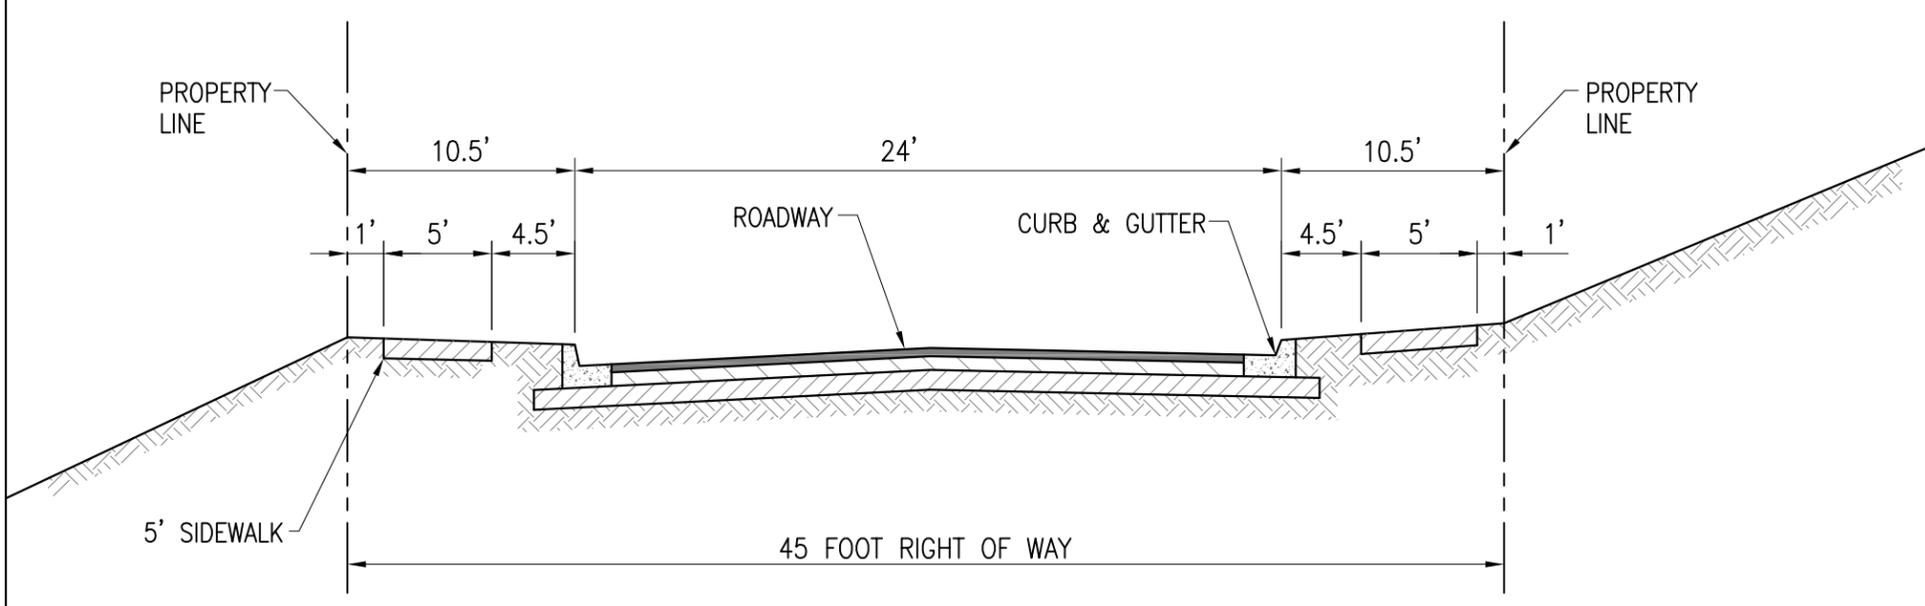

DATE
JAN 2024
SCALE
N.T.S

CURB & GUTTER STREET SECTION OPTION 3 (B)

WHBR EXHIBIT
DEPARTMENT OF PUBLIC WORKS