



Department of Planning and Zoning
Town of Vienna, Virginia
 127 Center Street South
 Vienna, VA 22180
 Phone: (703) 255-6341
 Email: DPZ@viennava.gov

Project Overview

#1308685

Project Title: 111 Church St NW - Salon and Company**Jurisdiction:** Town of Vienna**Application Type:** Commercial Building Permit**State:** VA**Workflow:** Commercial Building Permit Review**County:** Fairfax

Project Contacts

Contact Information: Applicant

Tammy Moore
 Salon and Company
 111 Church
 Vienna, VA 22180
 P:703-314-4250
salonandcompanyva@gmail.com

Contact Information: Owner

Patty Hanley
 921 Glyndon Street, SE
 Vienna, VA 22180
 P:7034630617
pahanley@gmail.com

Indicate which of the following additional project contacts are to be included on project correspondences.: None of the Above

Project Address

Project Address: 111 CHURCH ST NW**Suite:** 204A**Parcel (PIN): Address/Parcel**

- 111 CHURCH ST NW: 0384 02 0102

Town Limits: Address/Parcel

- 111 CHURCH ST NW: IN TOWN OF VIENNA

Current Zoning: Address/Parcel

- 111 CHURCH ST NW: C-1B

Project Description

Project Description:

Install 2 signs. One of the front facade of the building and the other over the stairs to the right hand side of the building.



Proposed Use: Replacing a sign**Building Permit Type:** Sign**Square Footage of Work Proposed:** 16 square feet

If exterior improvements are proposed, did the Board of Architectural Review previously approved the exterior improvements?: There are no proposed exterior improvements.

Fairfax County Building Permit Numbers: 9999999999


Salon & Company | STORE SIGNAGE

SIGN PERMIT DRAWING (PG.1 OF 2)

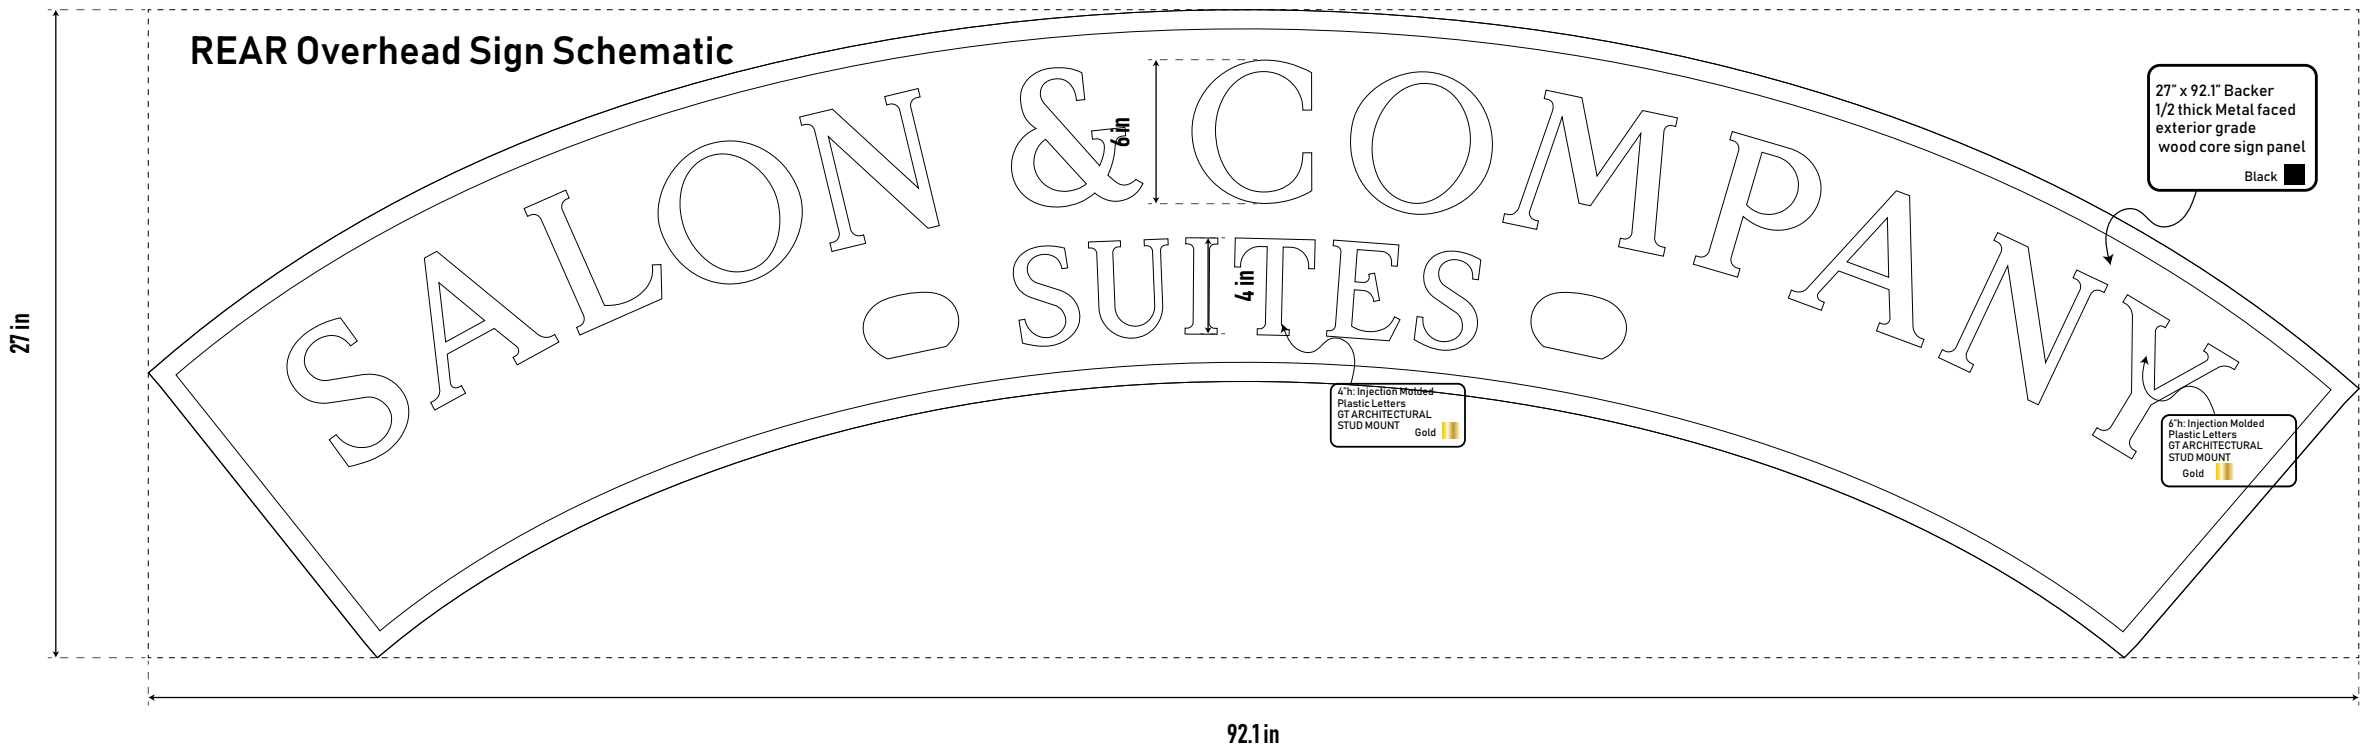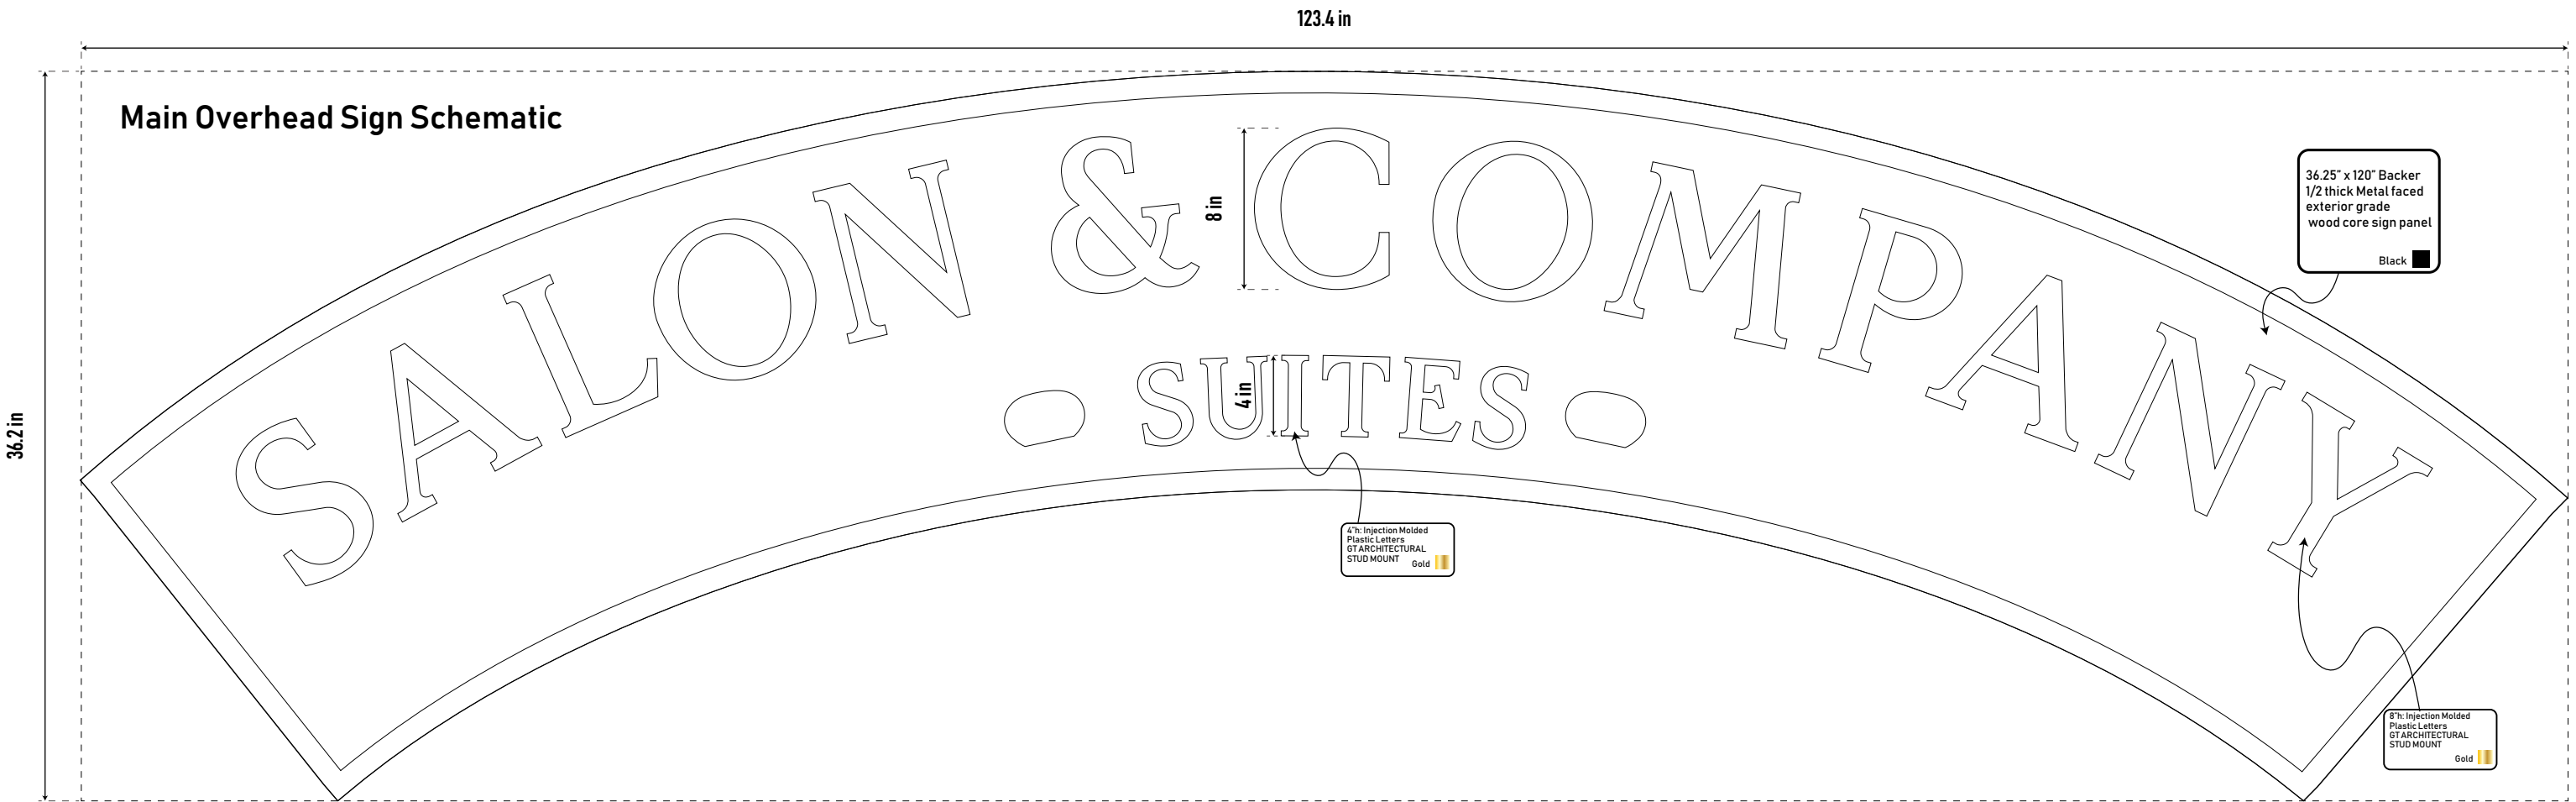

SCALE: 1:8



Client:	Salon & Co.
Project:	Store Signage
Drawing Title:	Salon & Co. Signage permit drawing (page 1 of 2)
Drawn By:	MARK SHELLHAAS
Date:	6/13/2024
Revision:	2
Scale:	Noted by section



an
ARC company

Salon & Company | STORE SIGNAGE

SIGN PERMIT DRAWING (PG.2 OF 2)

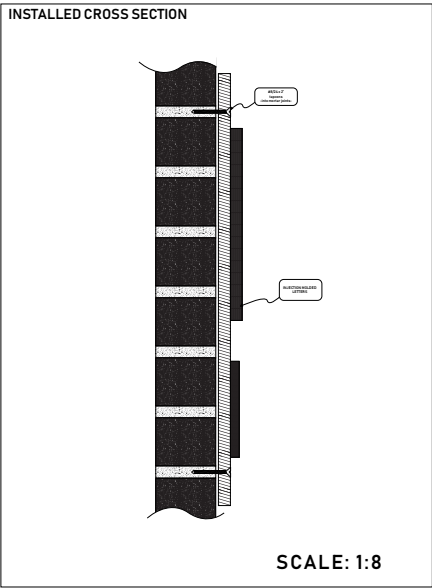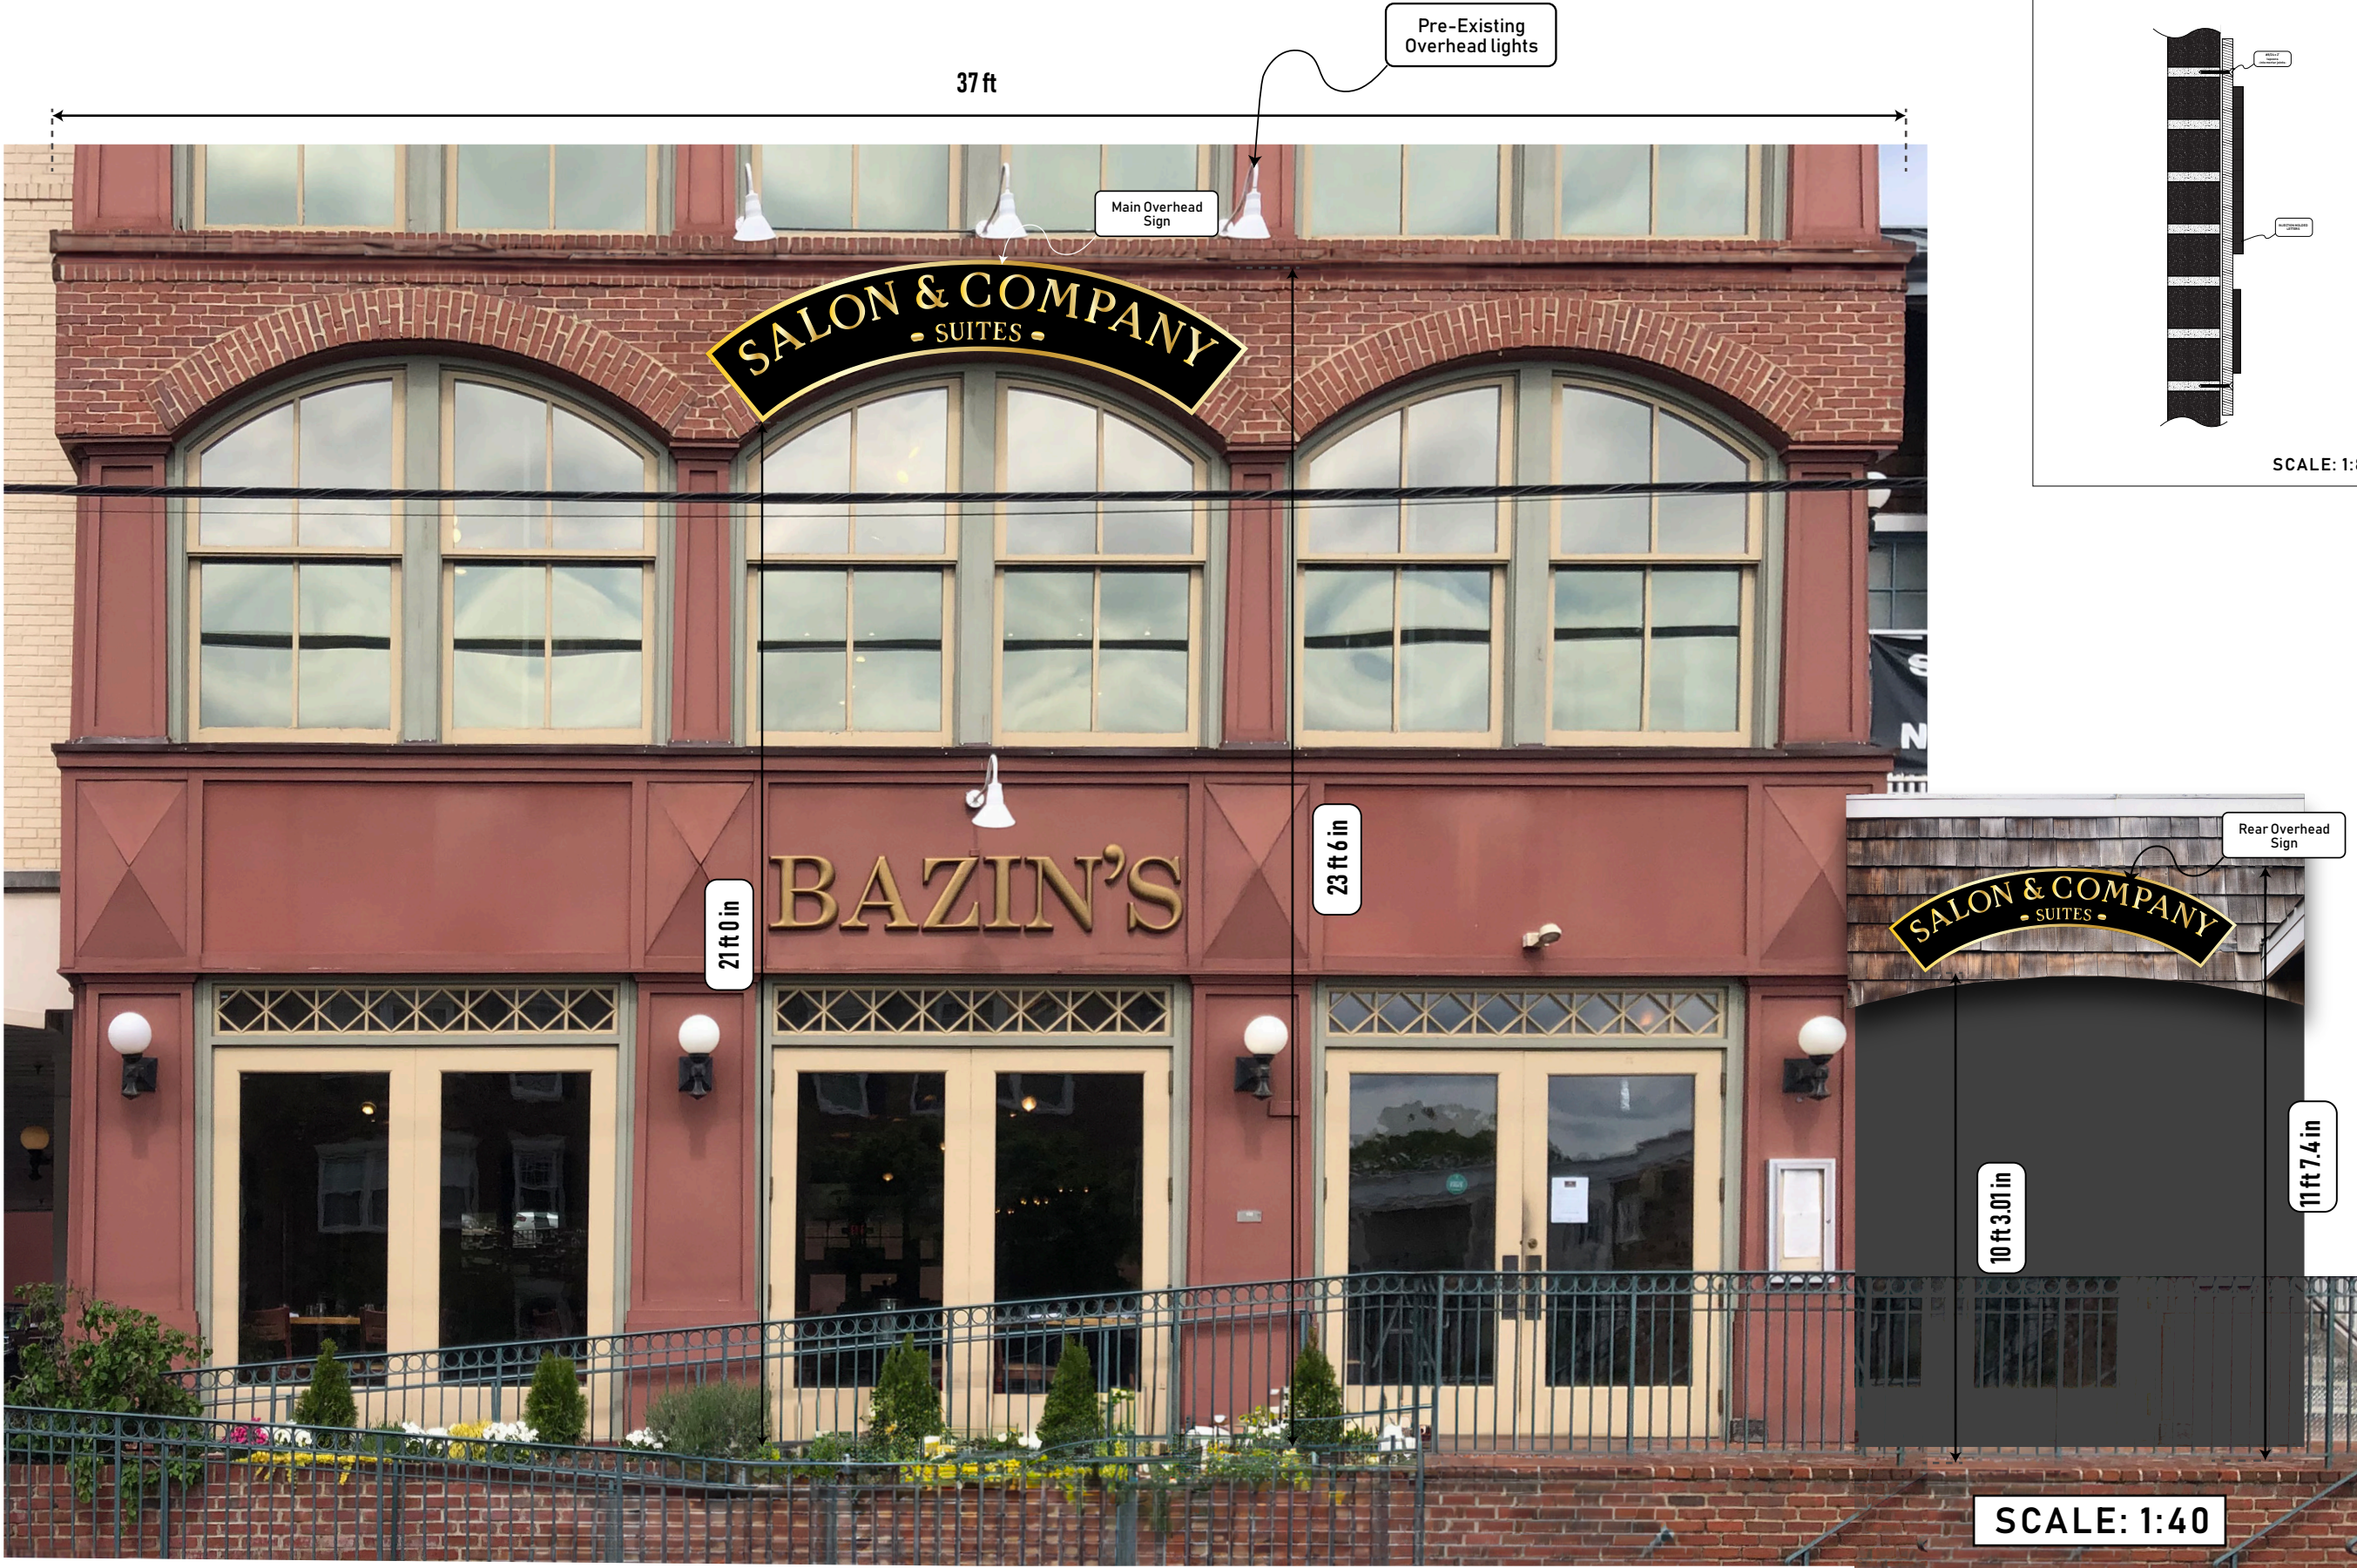

Client: Salon & Co.	
Project: Store Signage	
Drawing Title: Salon & Co. Signage permit drawing (page 2 of 2)	
Drawn By: MARK SHELLHAAS	
Date: 6/14/2024	Revision: 2
Scale: Noted by section	

