




SPECIAL PERMIT
PLAN VIEW

SHEETS

SP-01 PLAN VIEW
SP-02 ELEVATIONS

NOTES



- 1) SCALE 1/4" = 1'-0"
2) VIRGINIA RESIDENTIAL CODE 2018

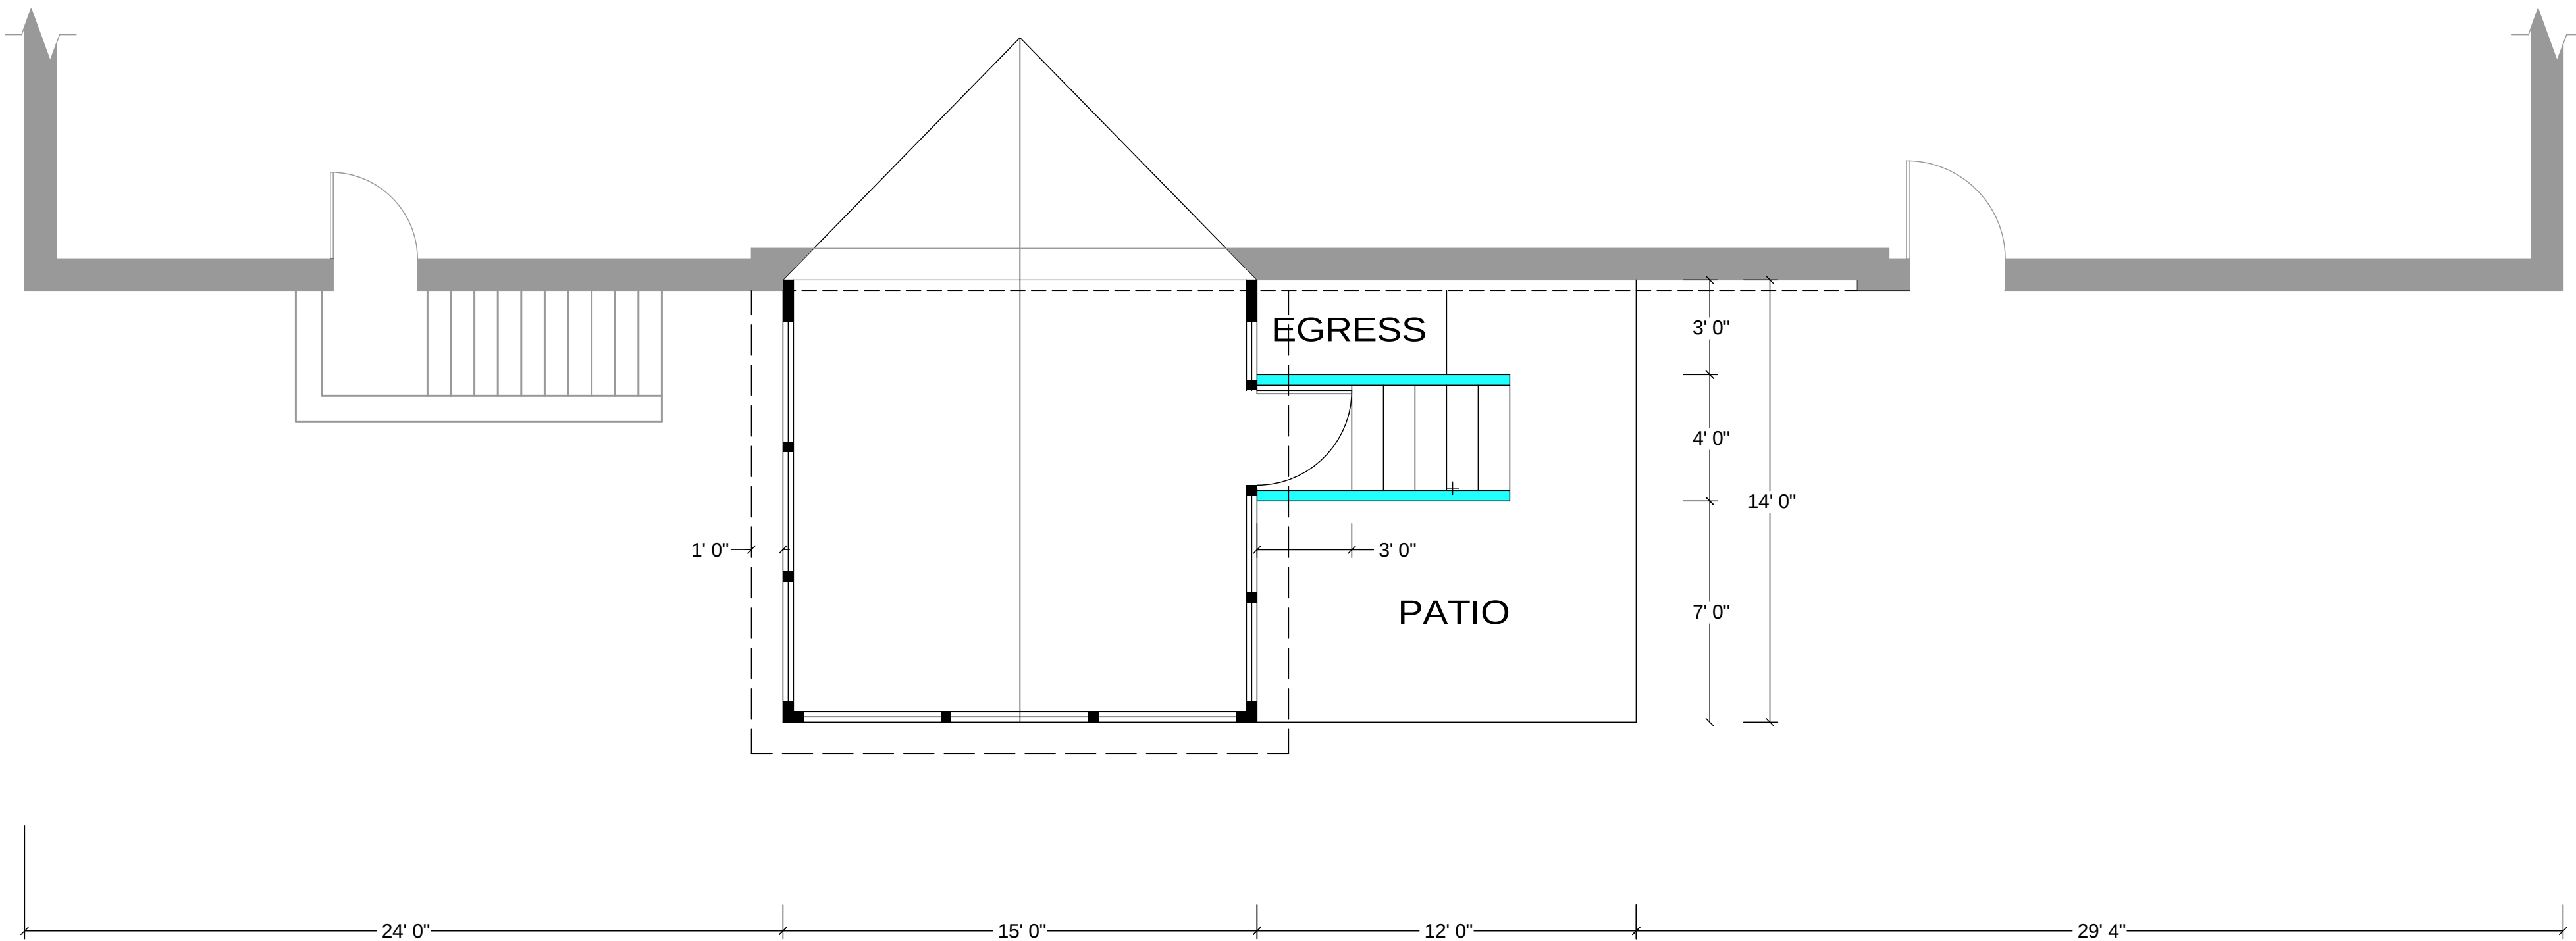

FERGUSON RESIDENCE			
644 TAZEWELL RD VIENNA, VA			
SUNDECK MEDICS, LLC			
PO BOX 3003, OAKTON VA			
DESIGNER / BUILDER MARK WILLIAMS 571-334-9181	DATE 9/1/24	SCALE 1/4" = 1'-0"	SP-01



SPECIAL PERMIT
ELEVATIONS

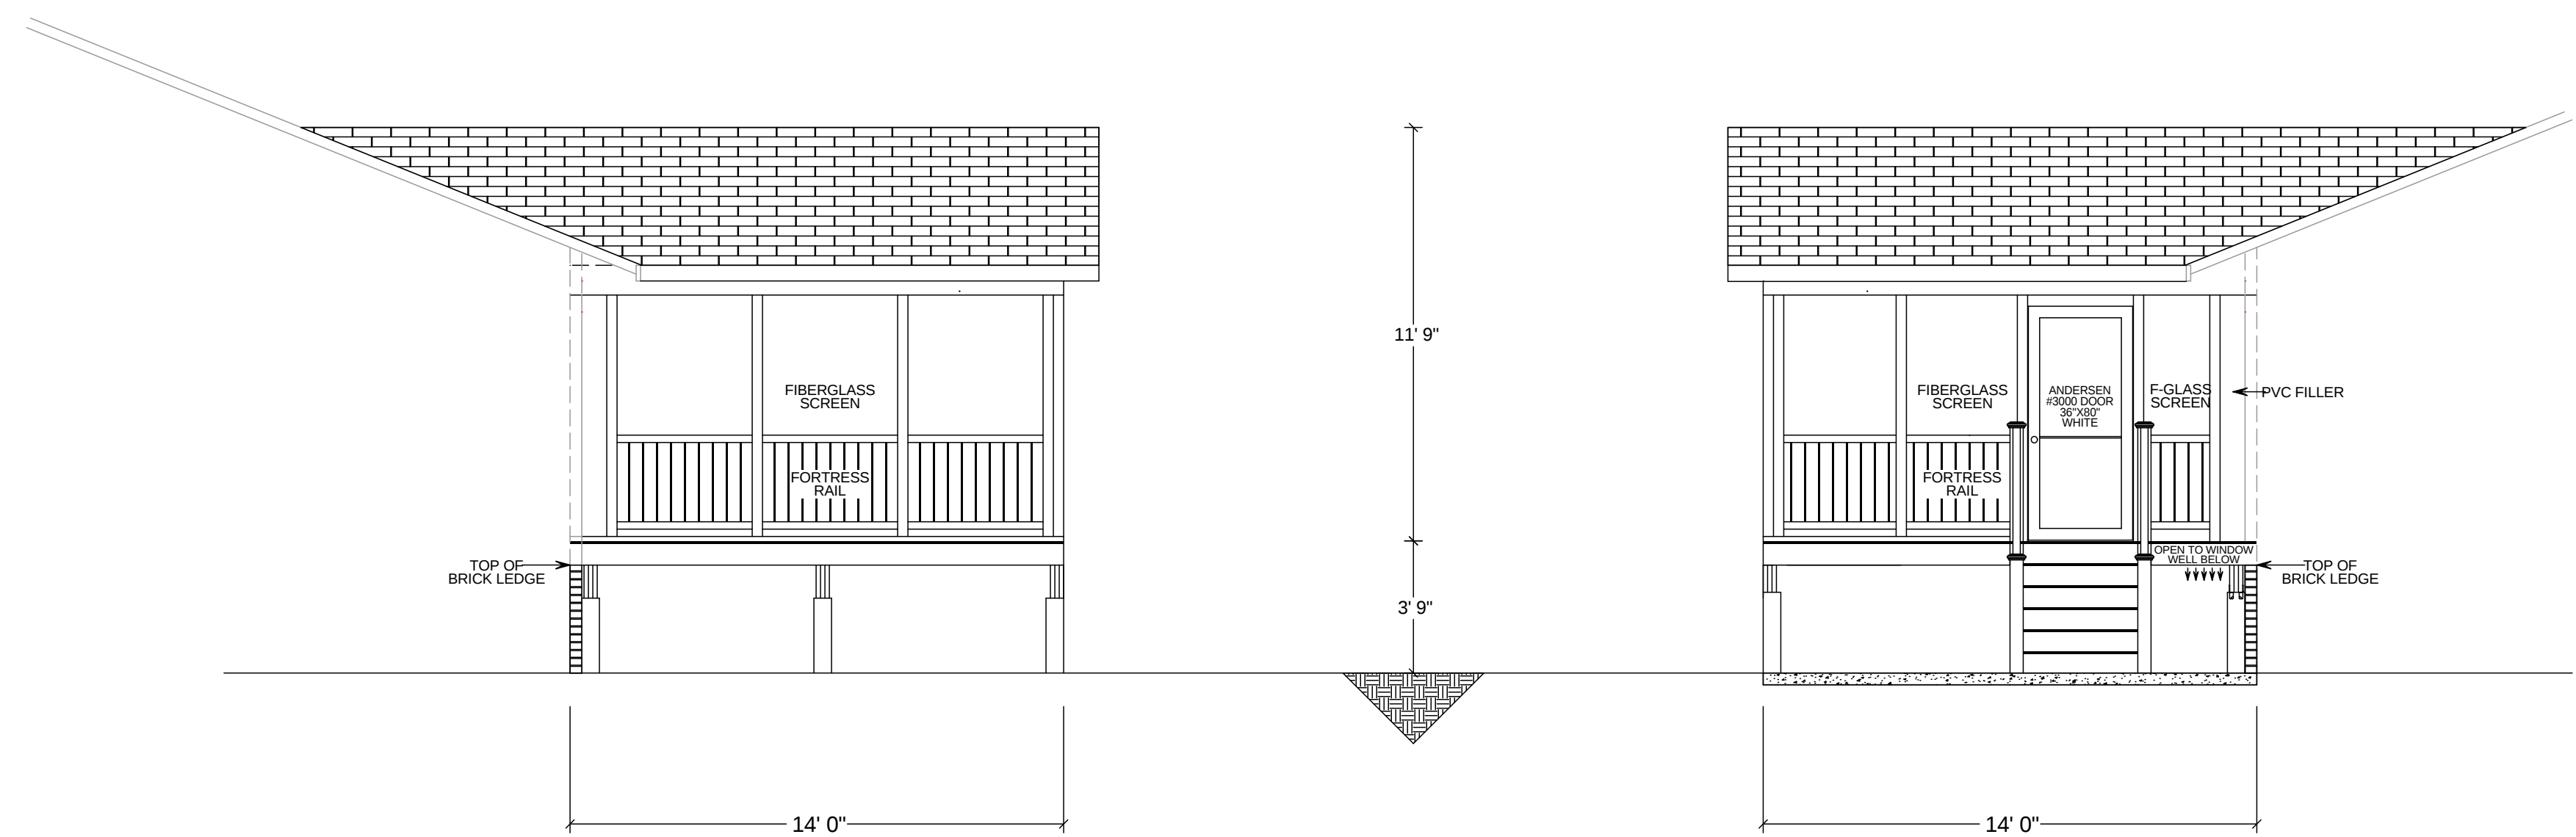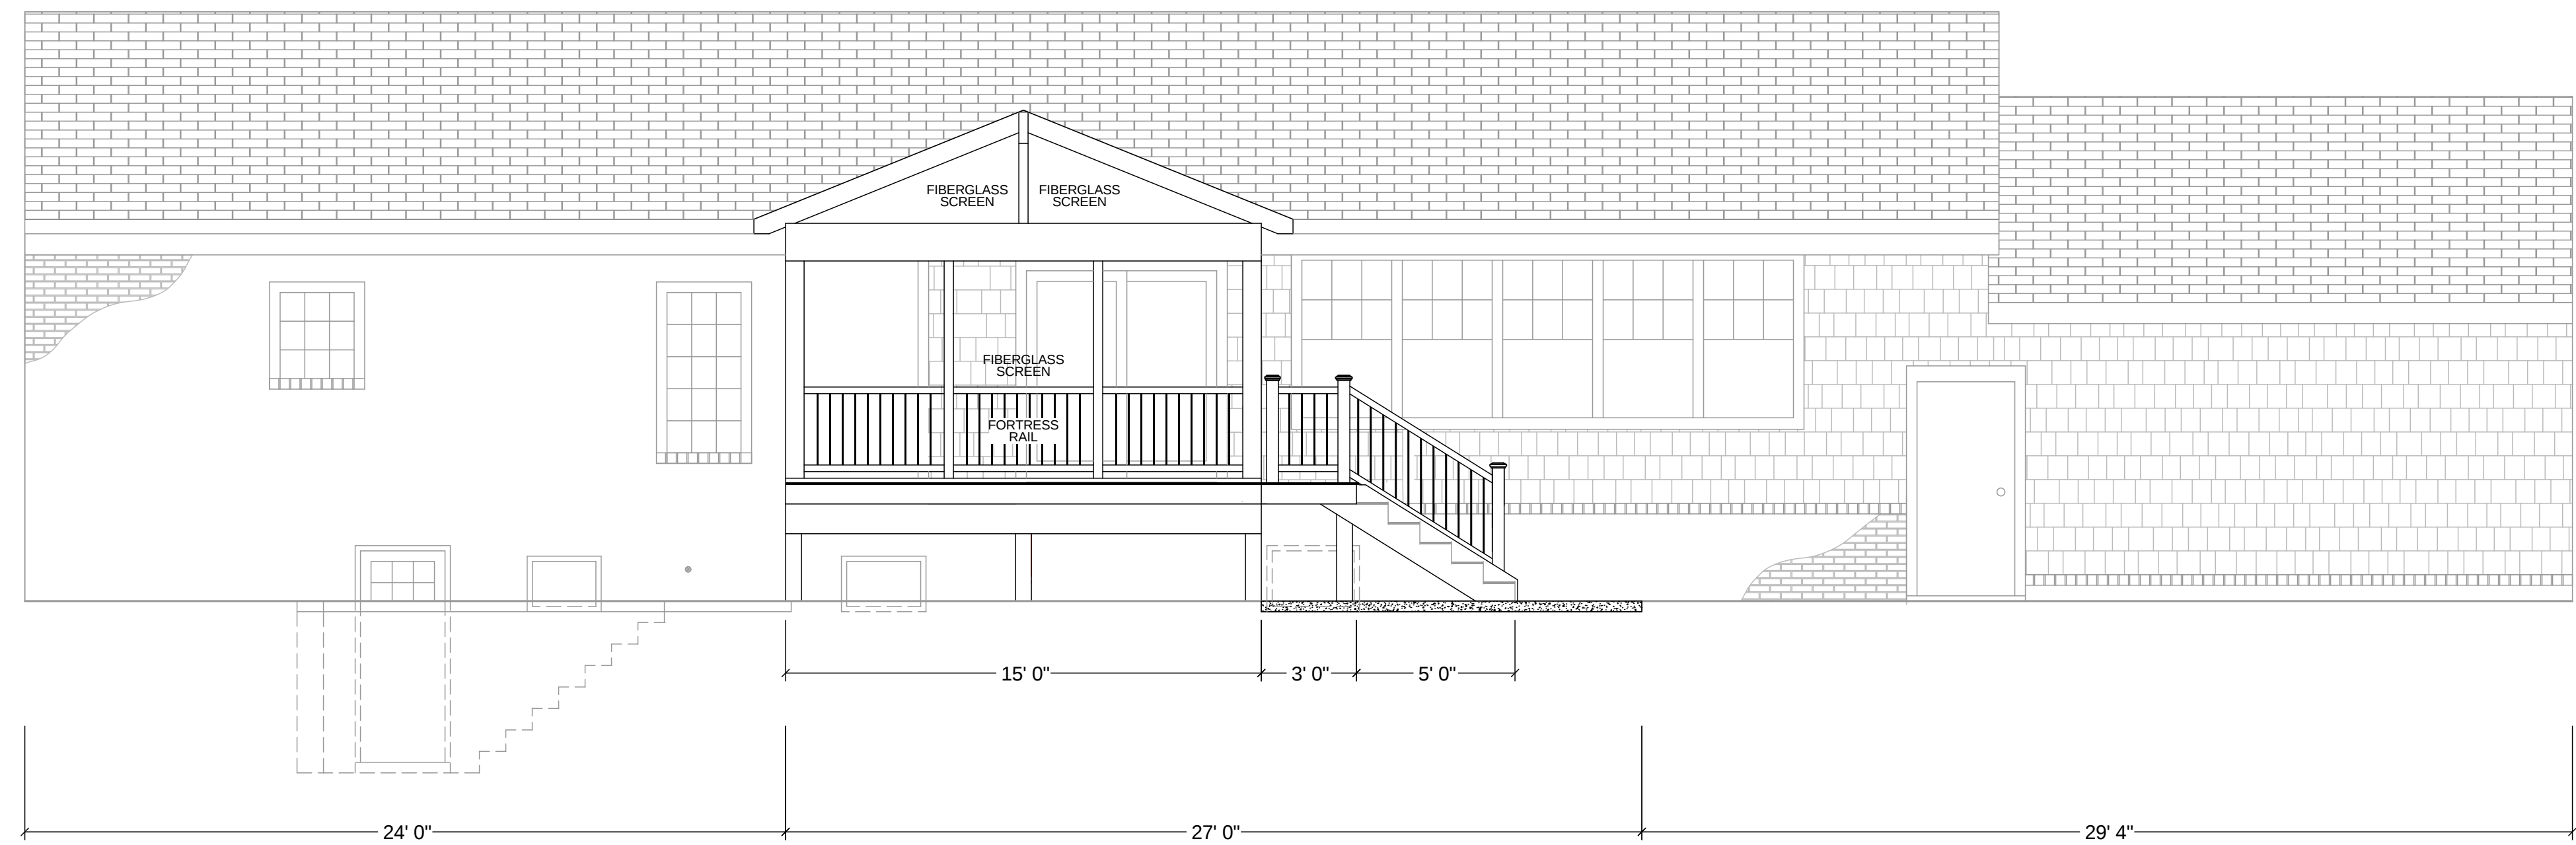

FERGUSON RESIDENCE				
644 TAZEWELL RD VIENNA, VA				
SUNDECK MEDICS, LLC				
PO BOX 3003, OAKTON VA				
DESIGNER / BUILDER MARK WILLIAMS 571-334-9181	DATE 9/1/24	SCALE 1/4" = 1'-0"	SP-02	