




EXISTING
8'-0" X 8'-0" PYLON VO
1 1/2" RETAINER

REFACE DOUBLE-SIDED




PROPOSED

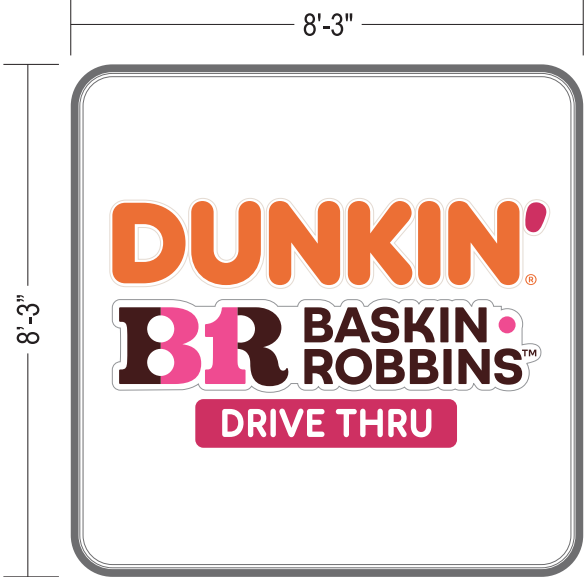


GRAPHIC DETAIL
SCALE: 1/4" = 1'-0"

LED ILLUMINATED
MAX 150 LUMENS
MAX 3500 KELVINS

TECHNICAL SURVEY REQUIRED PRIOR TO
PRODUCTION TO CONFIRM MEASUREMENTS


Customer: DUNKIN'	Project No.: 521342	Request No.: 81308	 This sign is intended to be installed in accordance with the requirements of Article 600 of the National Electric Code and/or other applicable local codes. This includes proper grounding and bonding of the sign. This is an original document created by Persona Signs, LLC provided specifically to the client for the client's personal use. This document should not be shared, reproduced, disclosed or otherwise used without written permission from Persona Signs, LLC.	Customer Approval (Please Initial):
Location: VIENNA, VA	Prepared By: AHD			Approval Date:
File Name: 521342 - VIENNA, VA	Date: 09/26/25	Revision: 0		

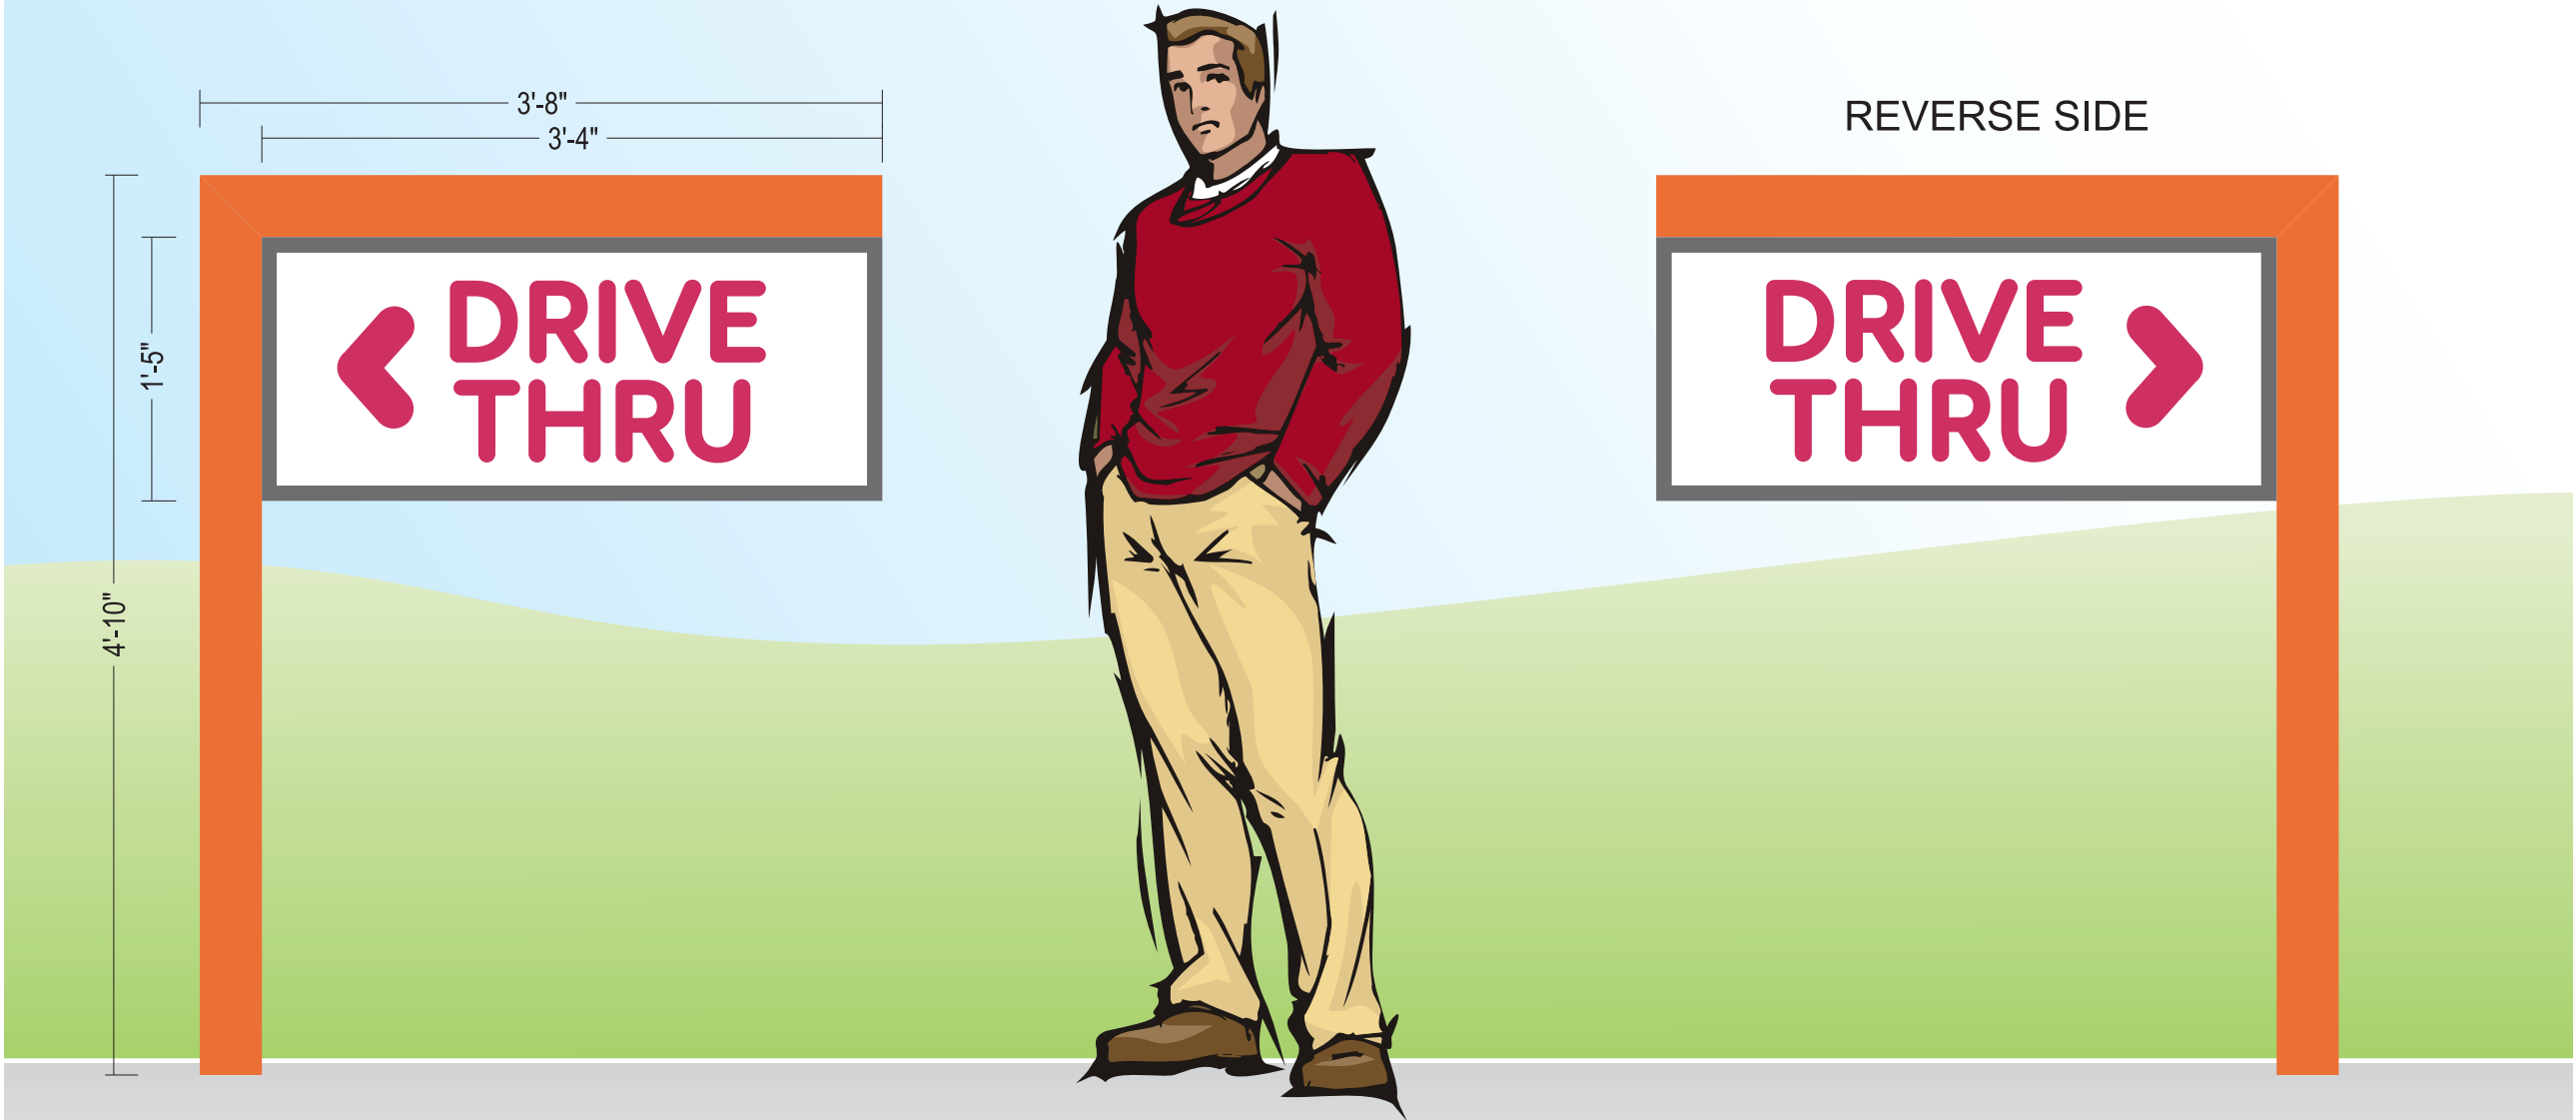

DIRECTIONAL SIGN
SCALE: 3/4" = 1'-0"

REVERSE SIDE

LED ILLUMINATED
MAX 150 LUMENS
MAX 3500 KELVINS


Customer: DUNKIN'	Project No.: 521342	Request No.: 81308	 This sign is intended to be installed in accordance with the requirements of Article 600 of the National Electric Code and/or other applicable local codes. This includes proper grounding and bonding of the sign.	Customer Approval (Please Initial):
Location: VIENNA, VA	Prepared By: AHD			
File Name: 521342 - VIENNA, VA	Date: 09/26/25	Revision: 0	This is an original document created by Persona Signs, LLC provided specifically to the client for the client's personal use. This document should not be shared, reproduced, disclosed or otherwise used without written permission from Persona Signs, LLC.	Approval Date:



DIRECTIONAL SIGN
SCALE: 3/4" = 1'-0"

REVERSE SIDE

LED ILLUMINATED
MAX 150 LUMENS
MAX 3500 KELVINS

Customer: DUNKIN'	Project No.: 521342	Request No.: 81308	 This sign is intended to be installed in accordance with the requirements of Article 600 of the National Electric Code and/or other applicable local codes. This includes proper grounding and bonding of the sign.	Customer Approval (Please Initial):
Location: VIENNA, VA	Prepared By: AHD			Approval Date:
File Name: 521342 - VIENNA, VA	Date: 09/26/25	Revision: 0	This is an original document created by Persona Signs, LLC provided specifically to the client for the client's personal use. This document should not be shared, reproduced, disclosed or otherwise used without written permission from Persona Signs, LLC.	