


- ROAD SECTION PROVIDES FOR PARKING ON BOTH SIDES.
- SECTION DOES NOT ALLOW FOR TOWN TREE PLANTINGS.
- SECTION IS NOT COMPLIANT WITH COMPREHENSIVE PLAN OR PEDESTRIAN MASTER PLAN.



- ROAD SECTION PROVIDES FOR PARKING ON BOTH SIDES.
- SECTION DOES NOT ALLOW FOR TOWN TREE PLANTINGS.
- SECTION IS NOT COMPLIANT WITH COMPREHENSIVE PLAN OR PEDESTRIAN MASTER PLAN.

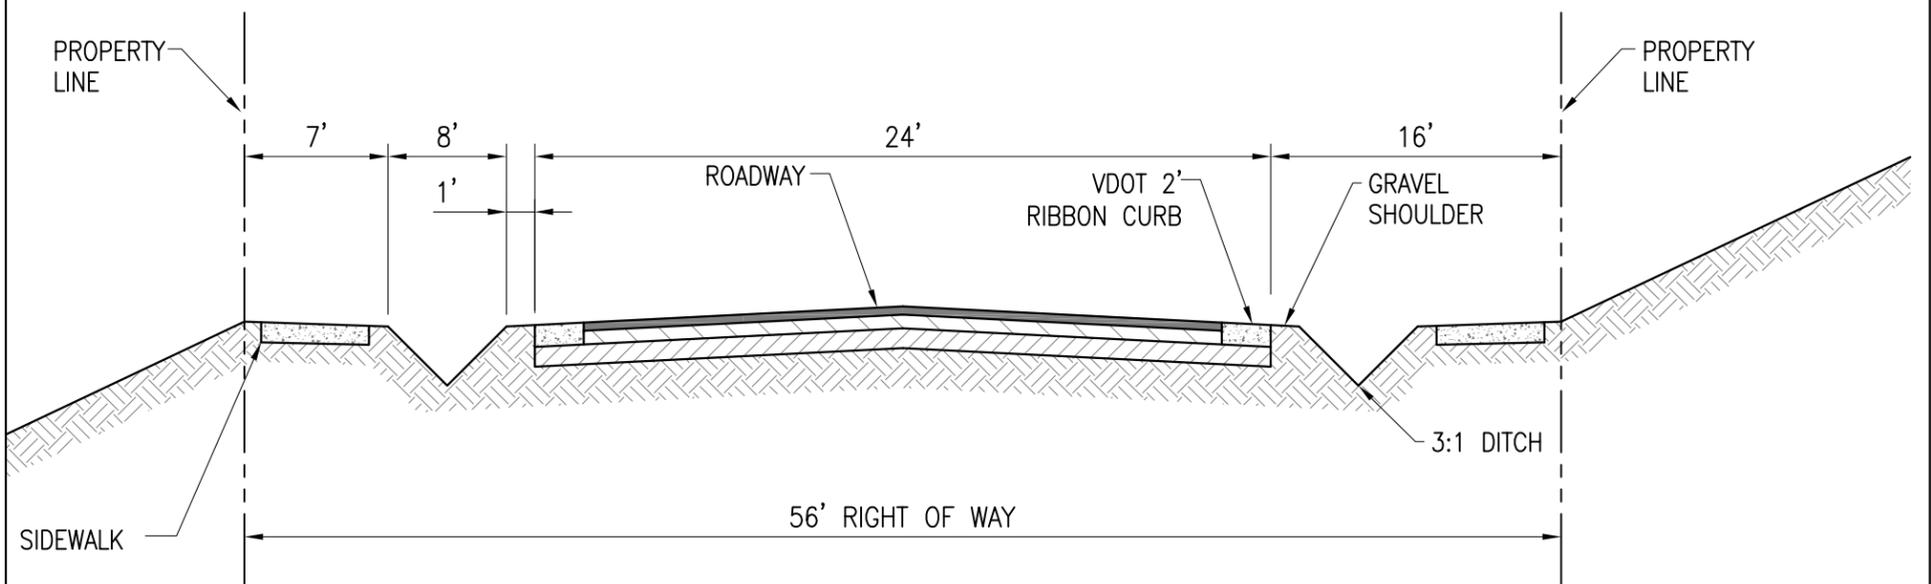

DATE
JAN 2024
SCALE
N.T.S

SHOULDER DITCH STREET SECTION OPTION 4 (A)

WHBR EXHIBIT
DEPARTMENT OF PUBLIC WORKS