

RUST ORLING
ARCHITECTURE

1215 CAMERON STREET
ALEXANDRIA, VA
22314

T - 703.836.3205
F - 703.548.4779
admin@rustorling.com
www.rustorling.com

CADENCE AT PARK
VIENNA, VIRGINIA

20.014

REVISIONS


DATE	DESCRIPTION
02.08.21	PERMIT REVISION #1

FOR PERMIT
01.21.21

ENTRY DOOR
DETAILS


SHEET NO.

A550

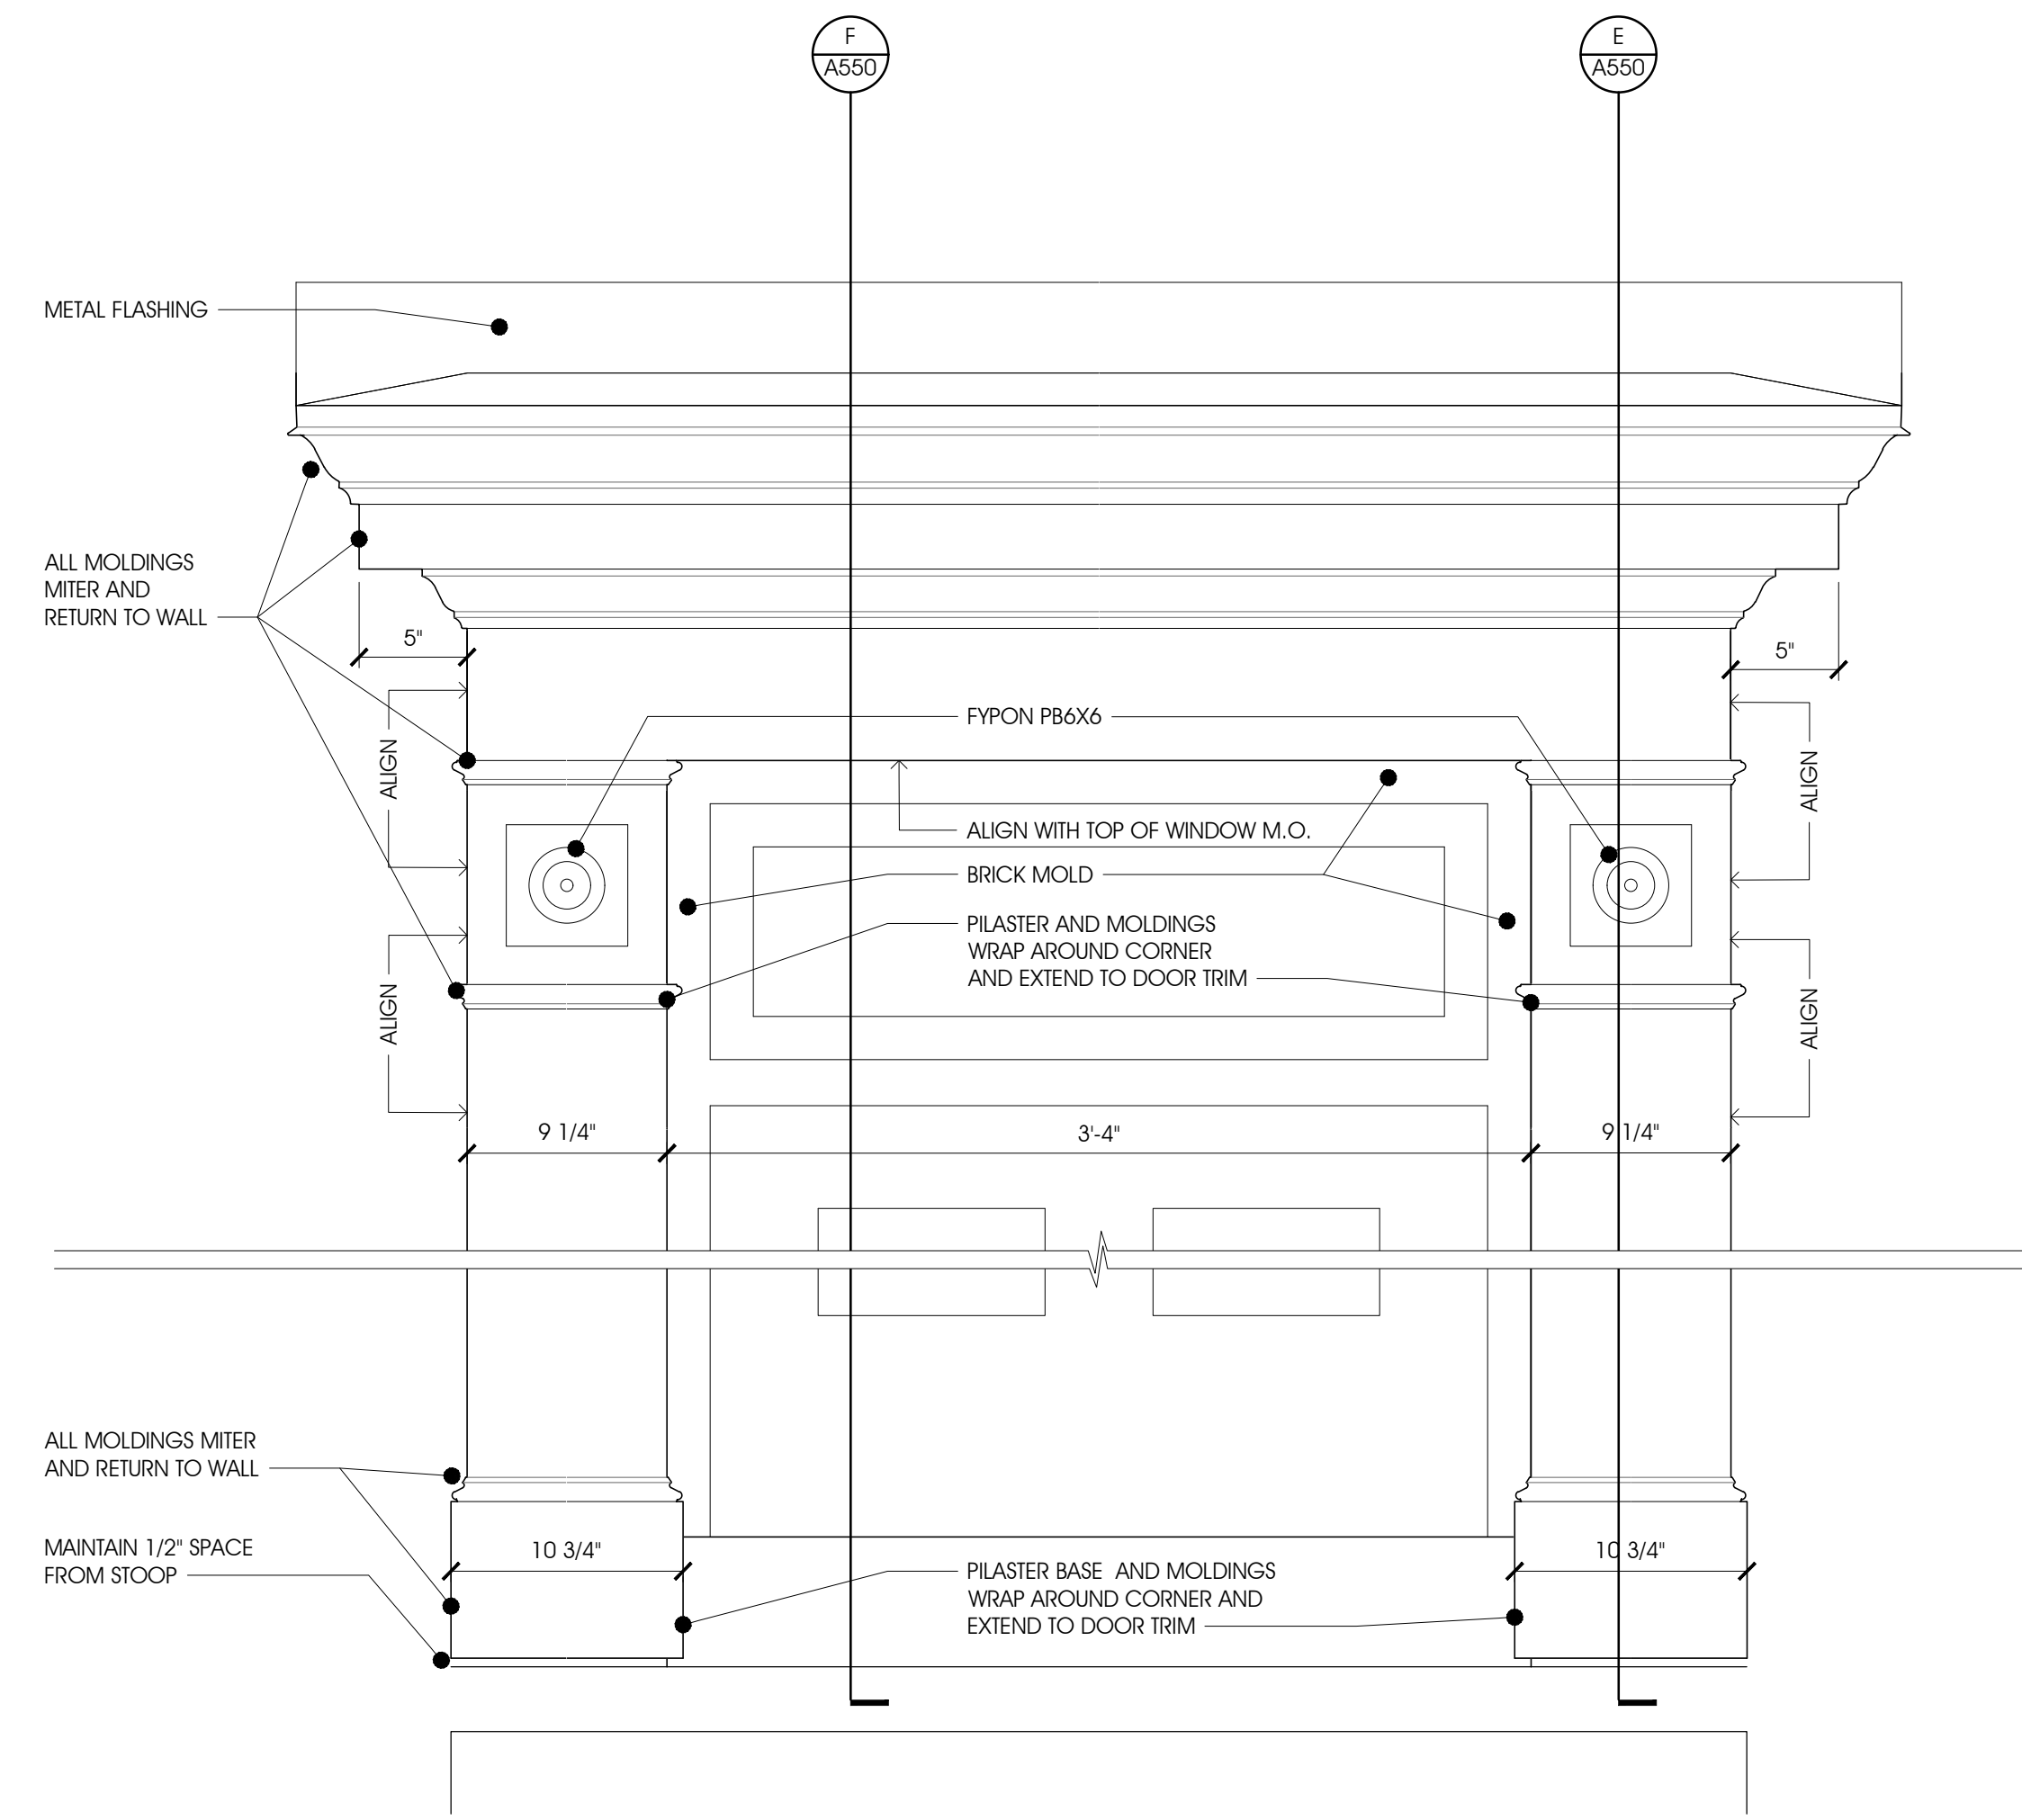


ENTRY DOOR ELEVATION DETAIL (TYPE B ELEVATION)

1'- 1/2" = 1'-0"

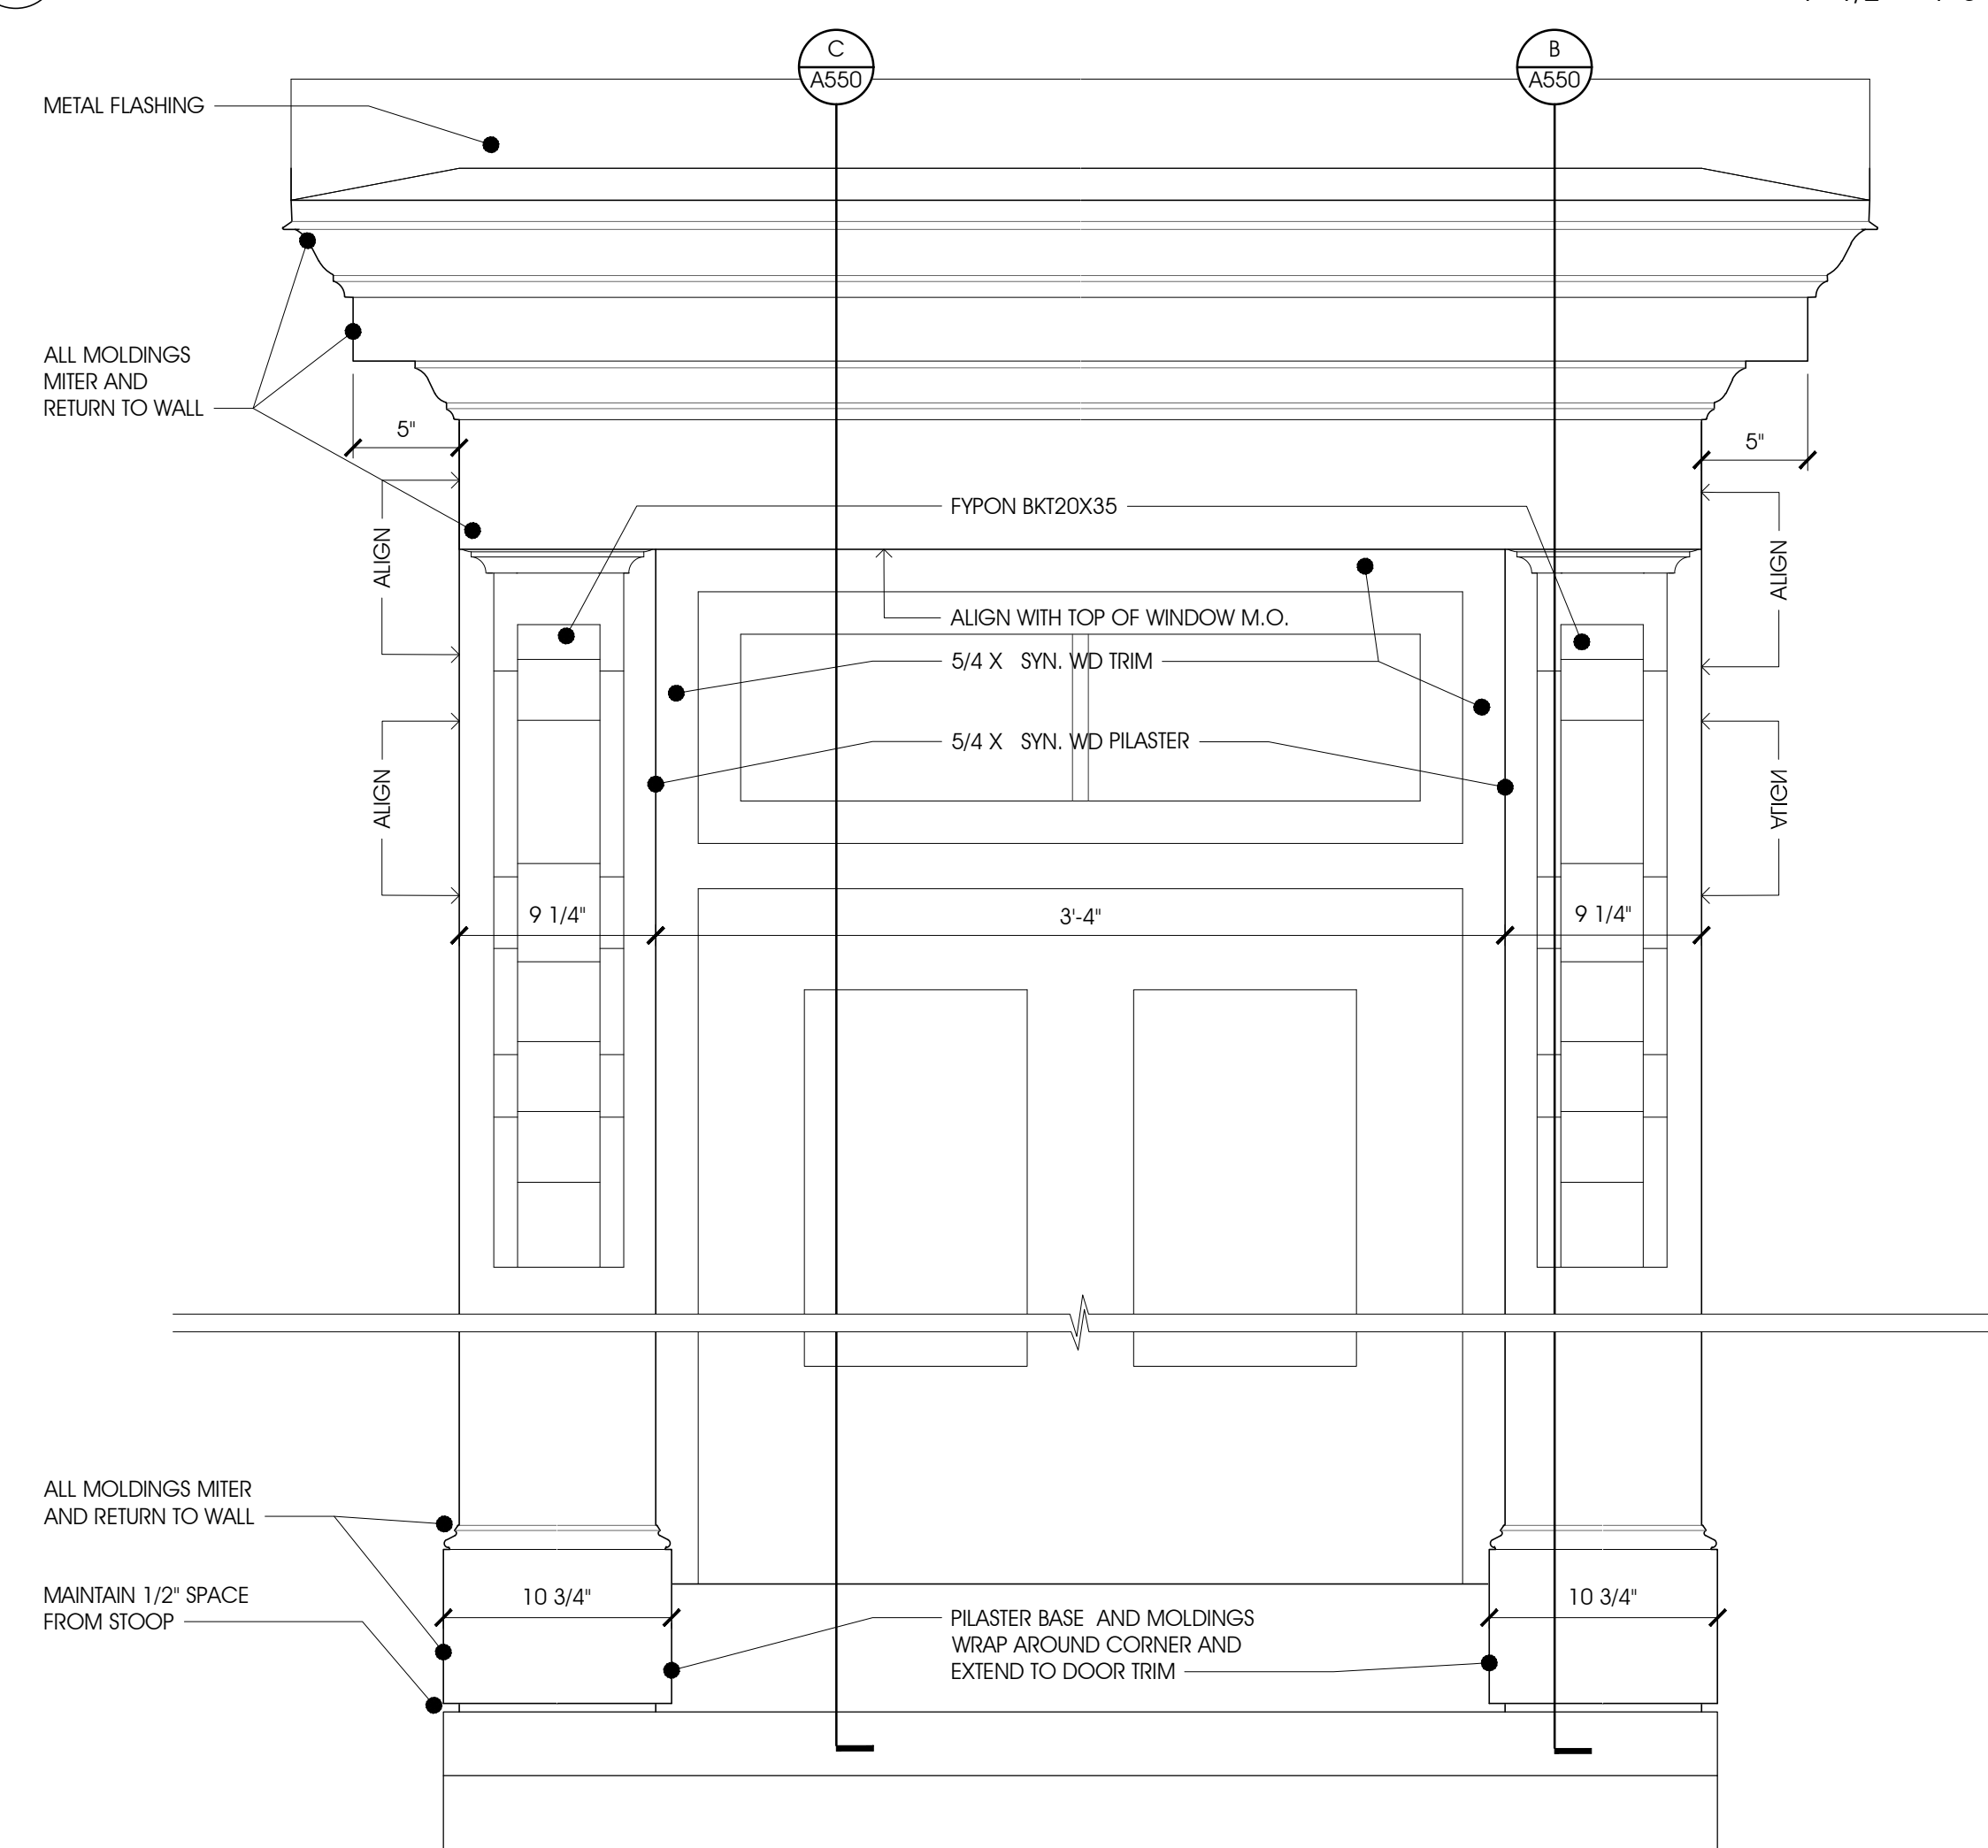


ENTRY DOOR ELEVATION DETAIL (TYPE A ELEVATION)

1'- 1/2" = 1'-0"

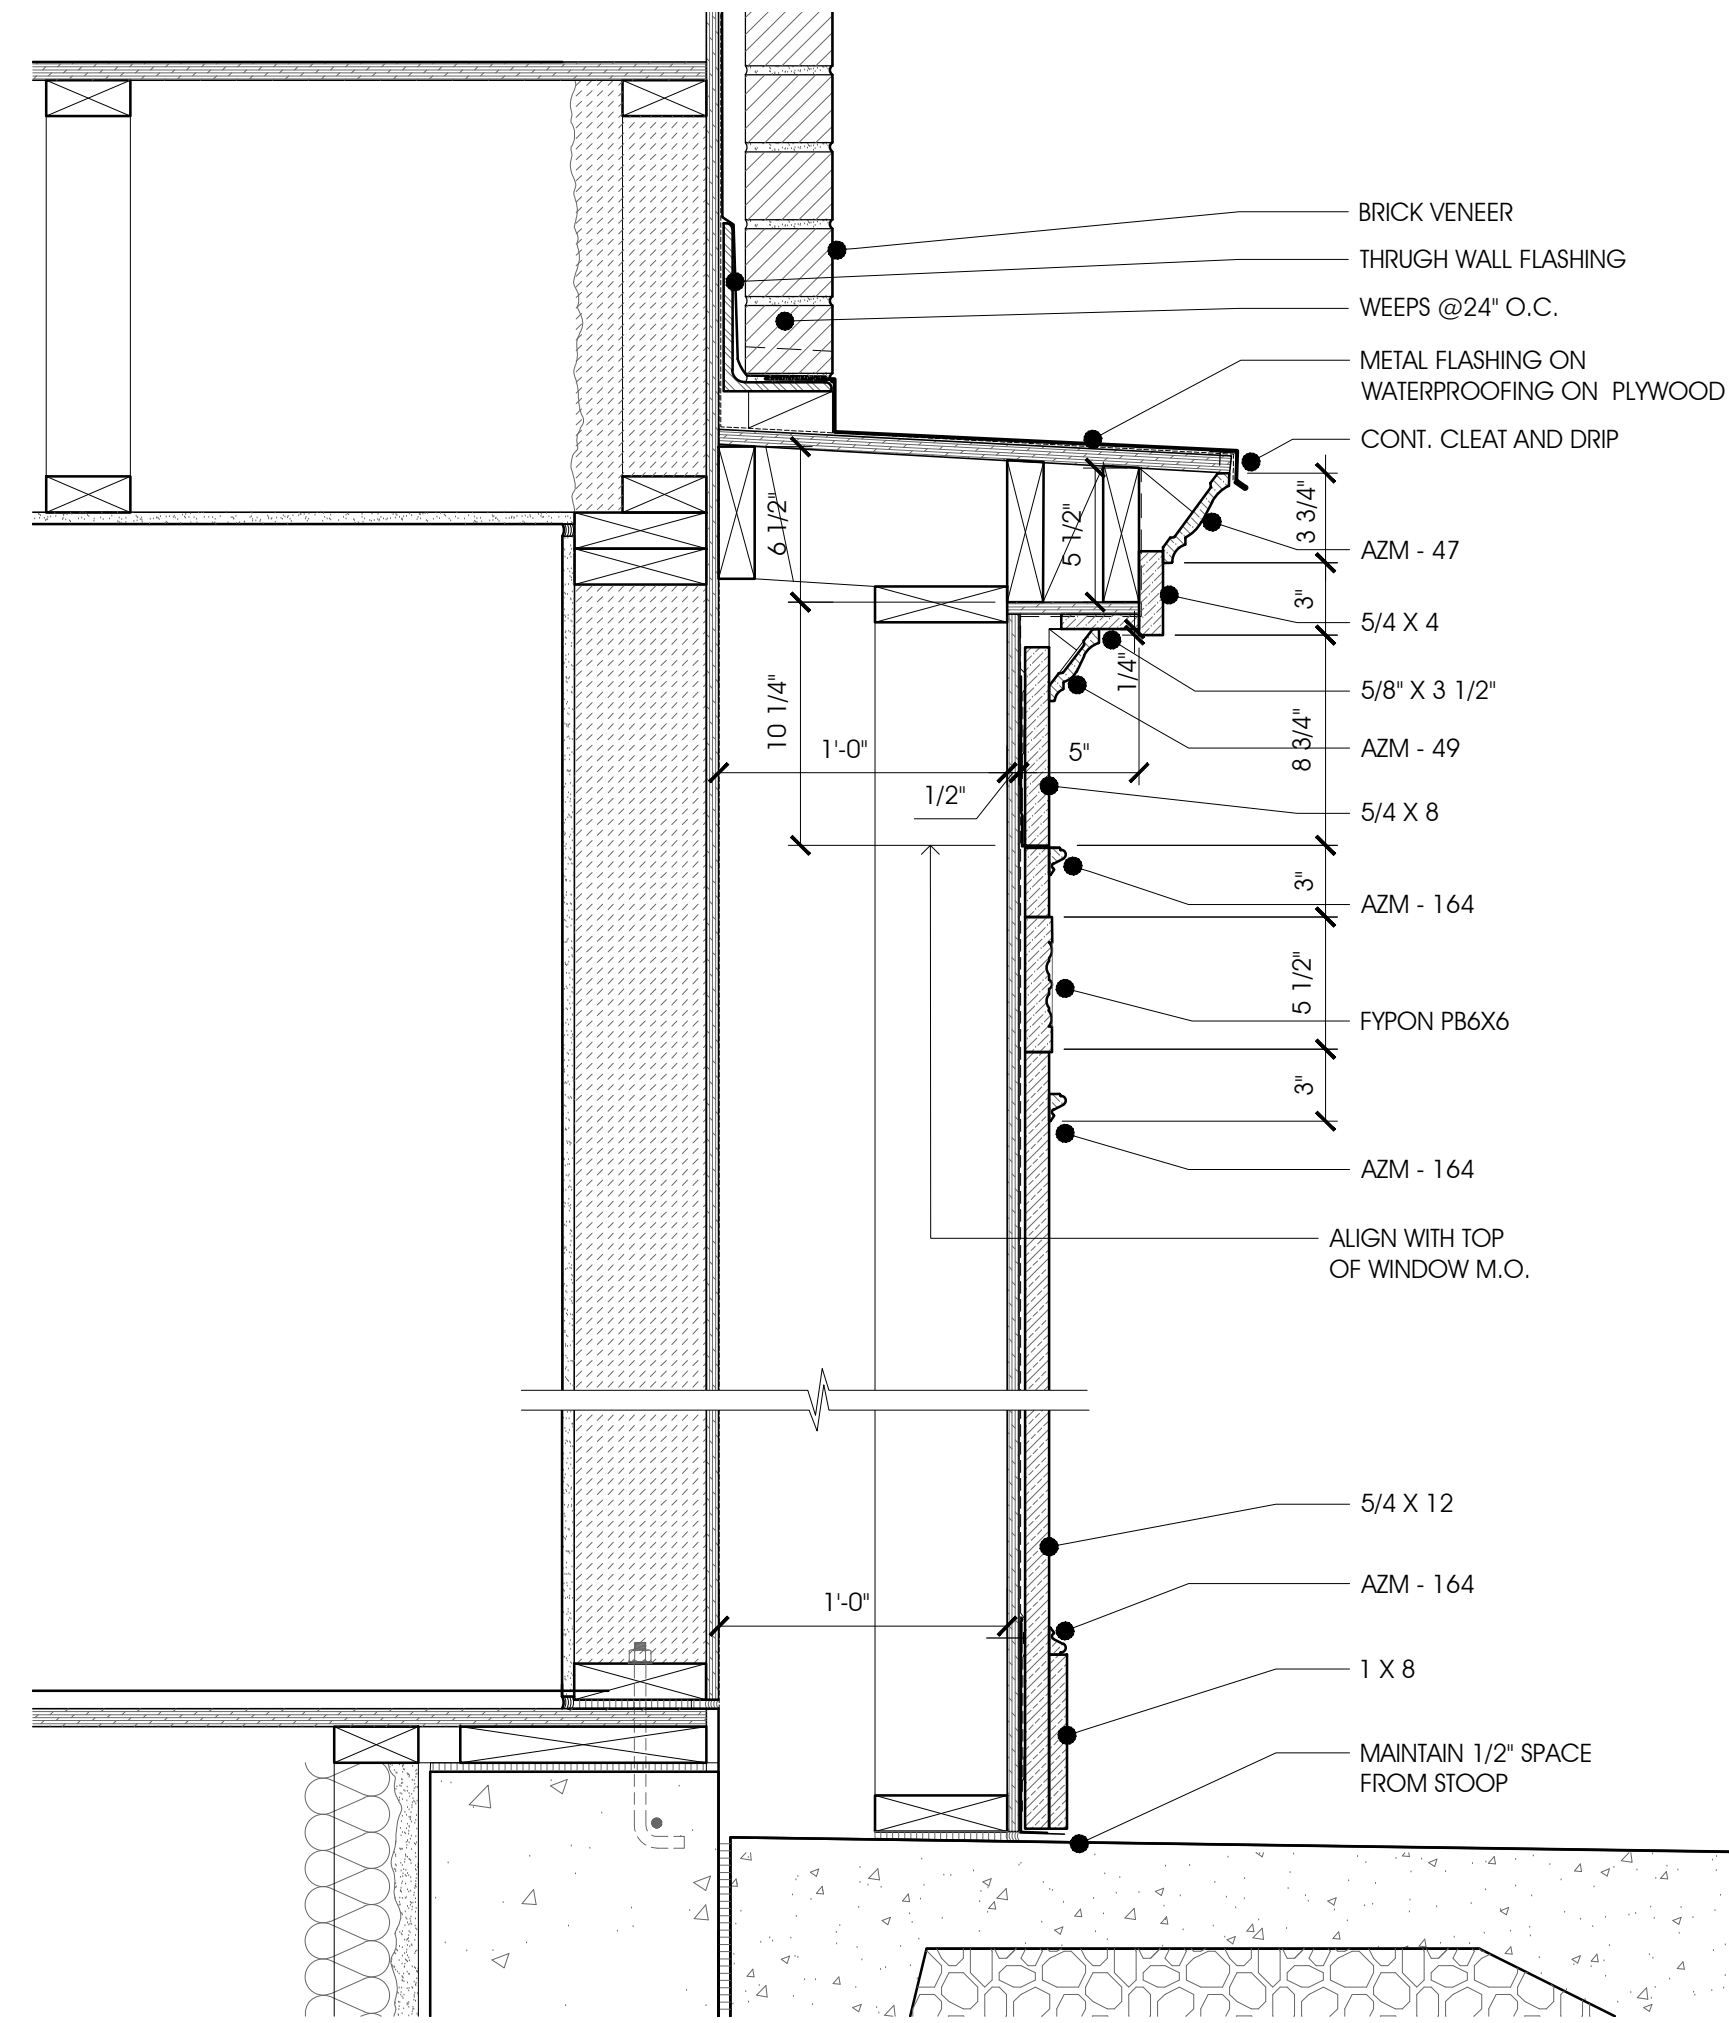


ENTRY DOOR SECTION DETAIL (TYPE B ELEVATION)

1'- 1/2" = 1'-0"

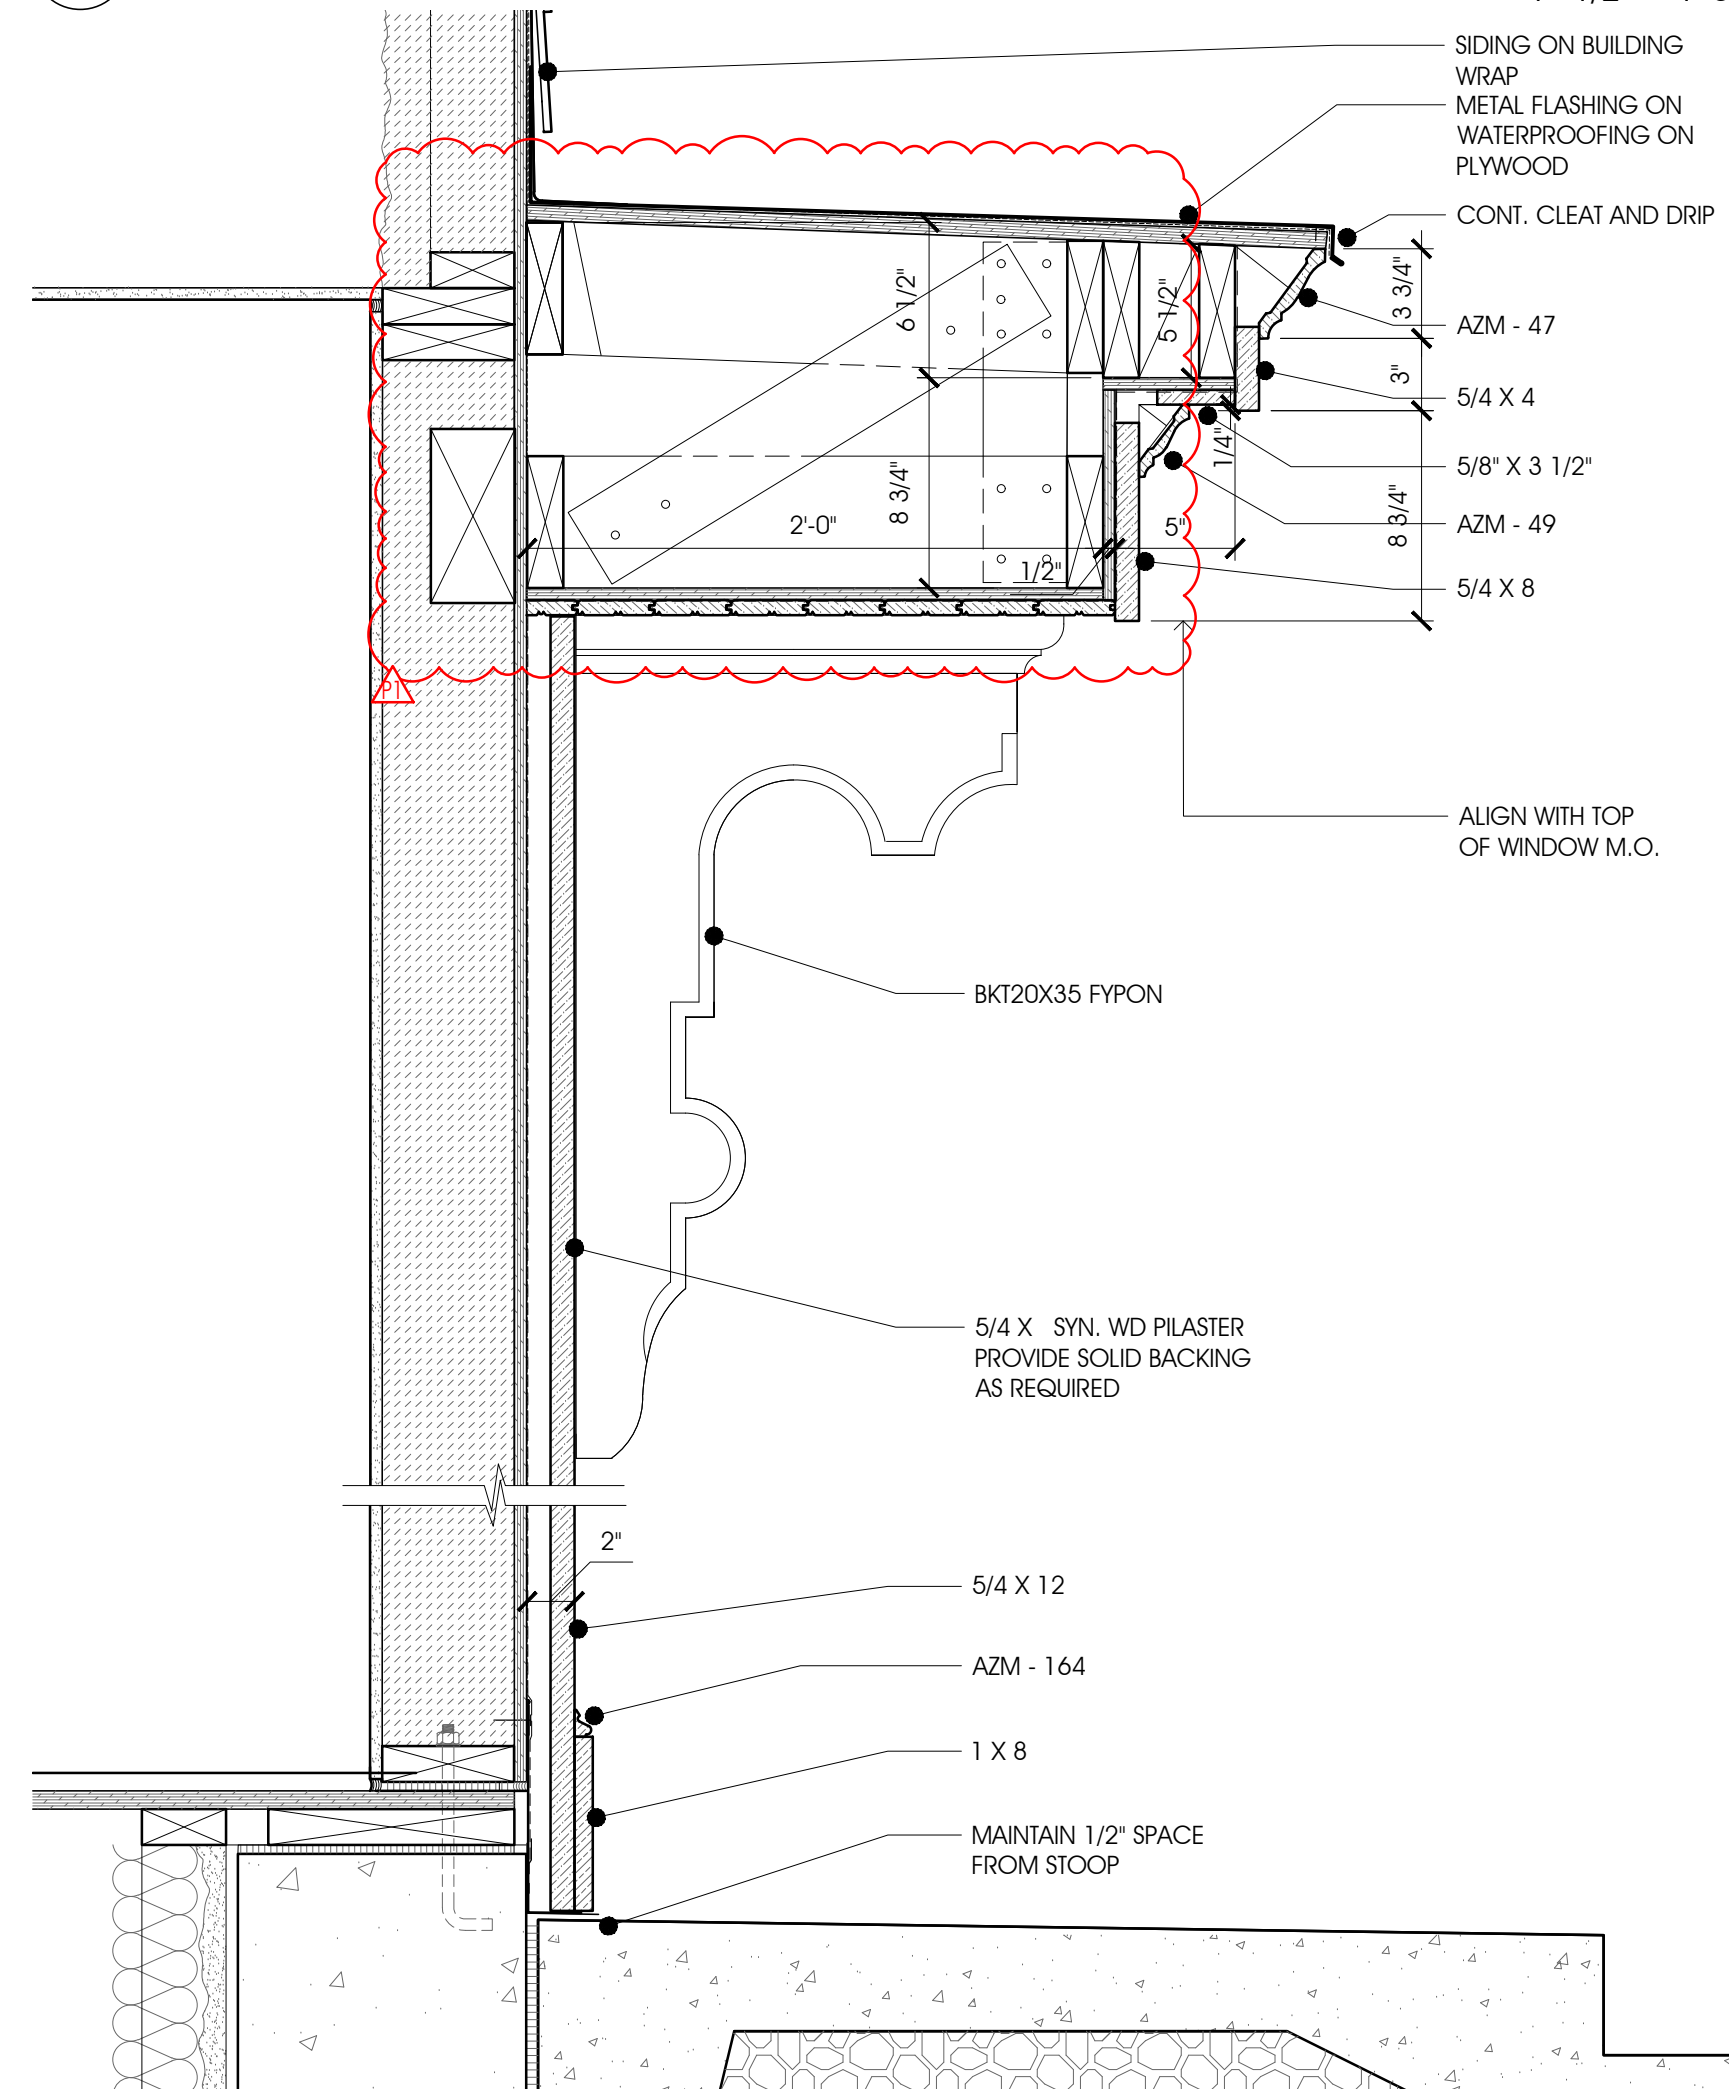


ENTRY DOOR SECTION DETAIL (TYPE A ELEVATION)

1'- 1/2" = 1'-0"

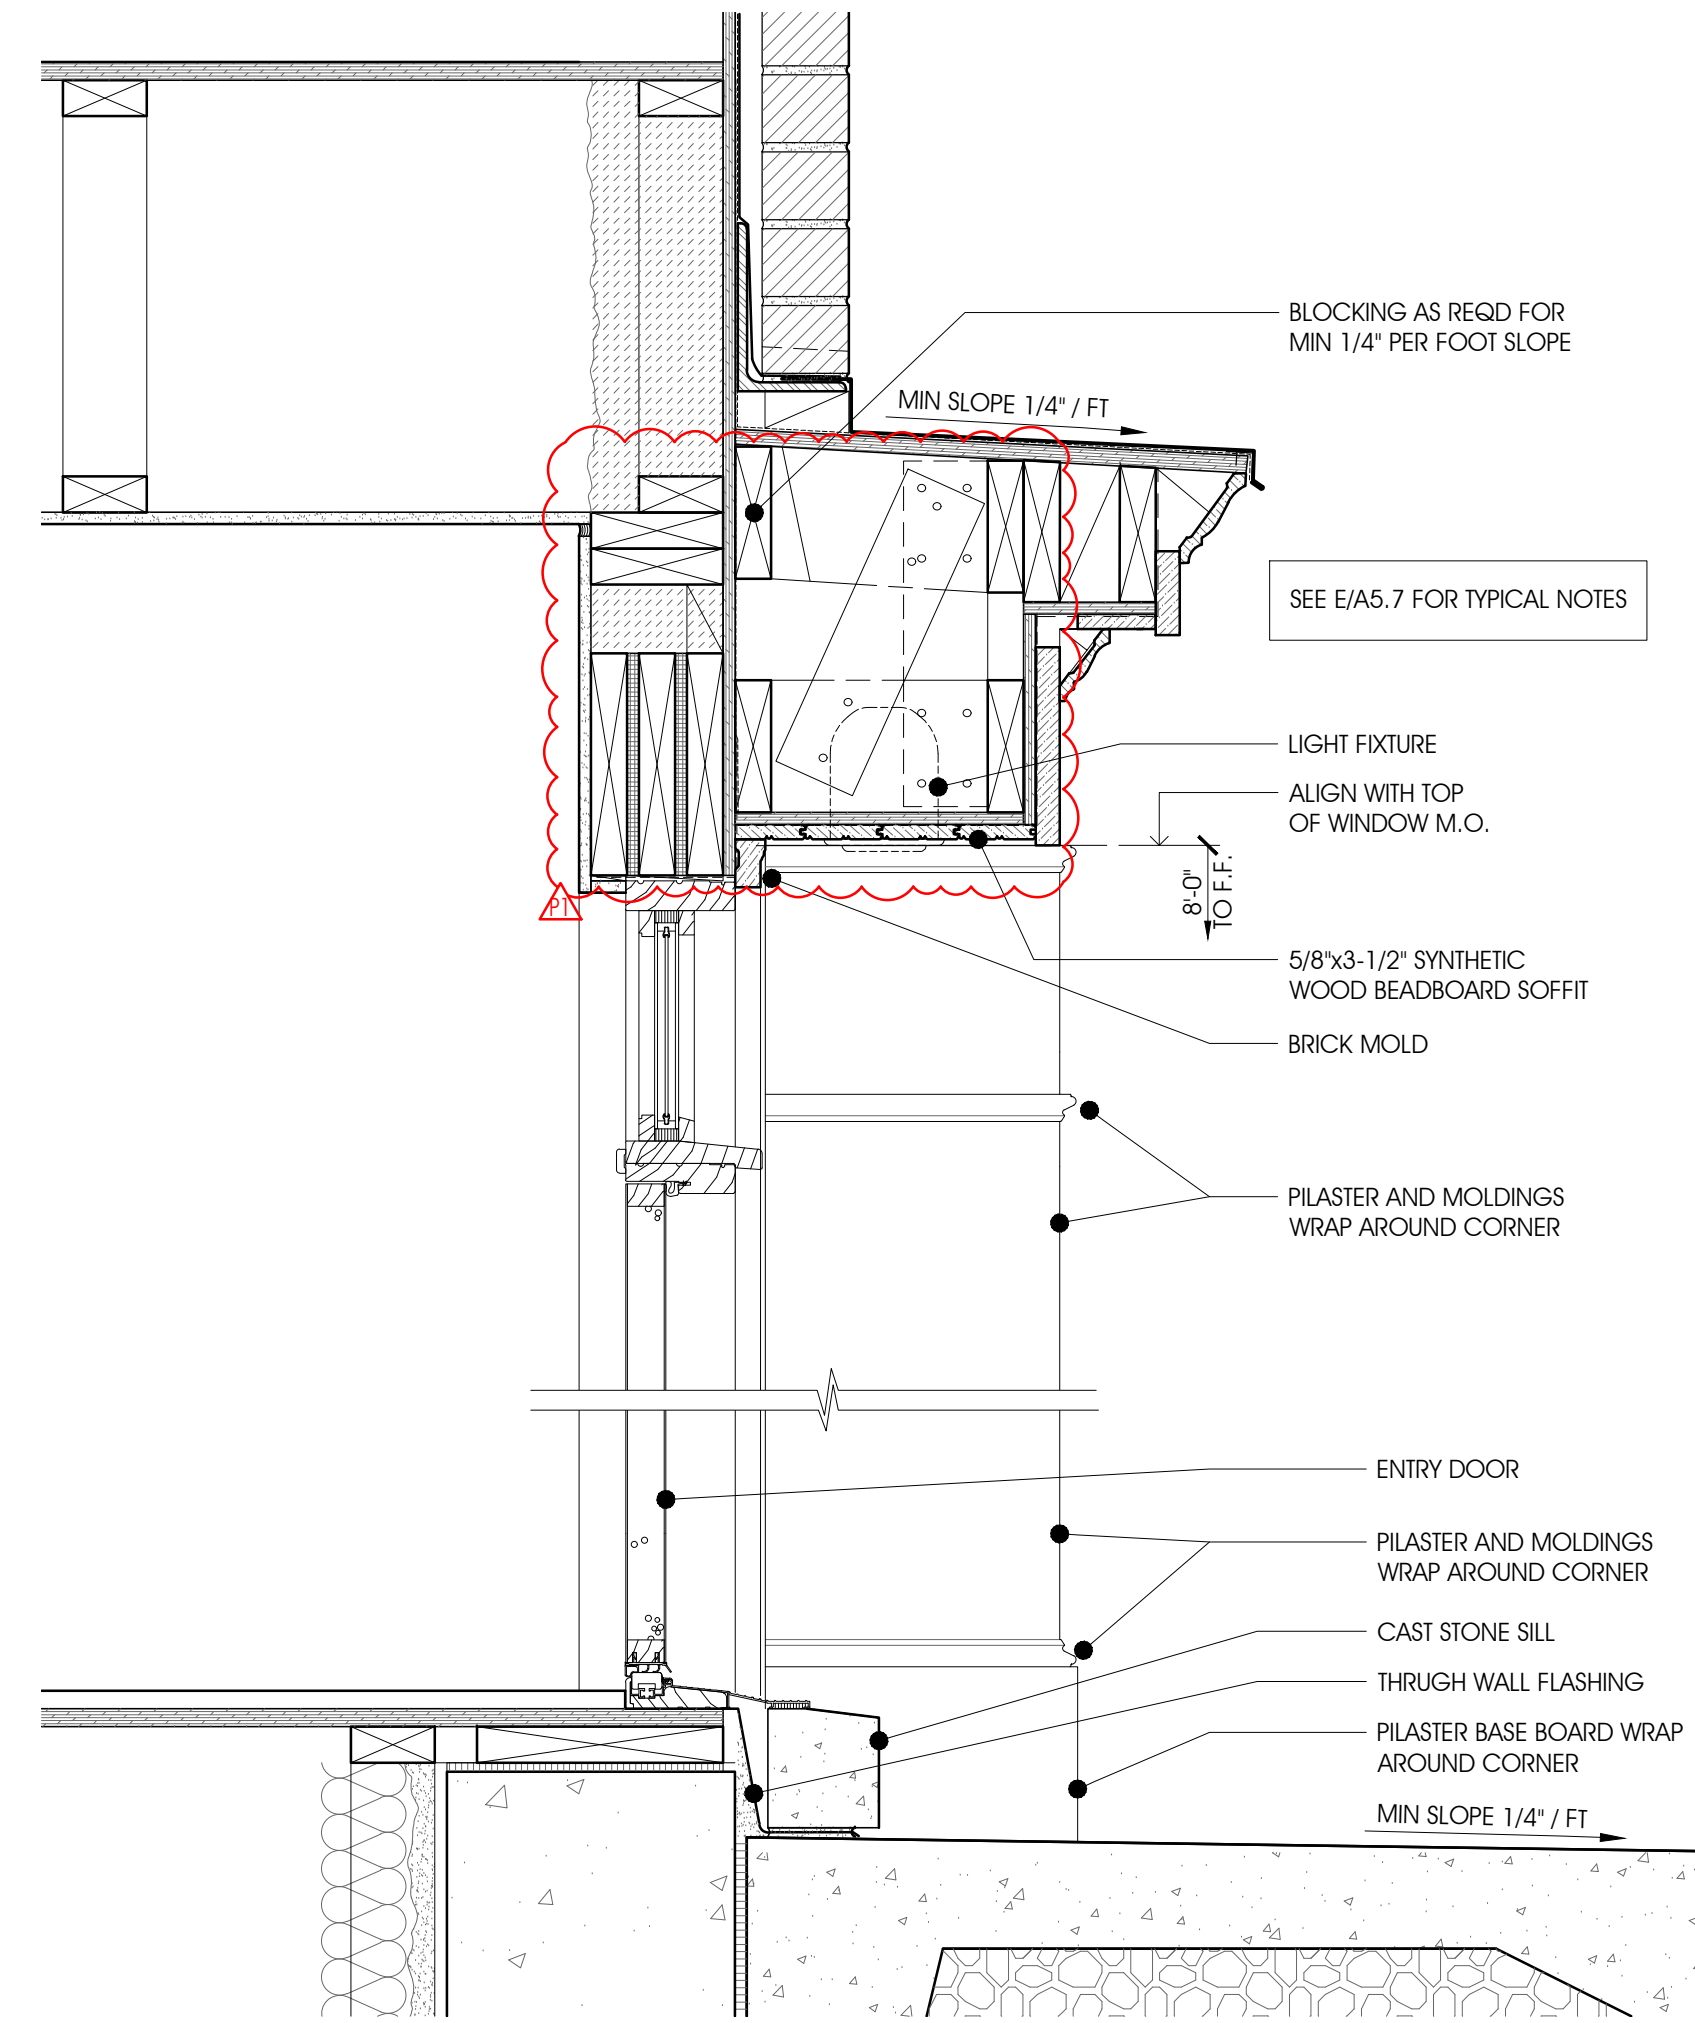

ENTRY DOOR SECTION DETAIL (TYPE B ELEVATION)

1'- 1/2" = 1'-0"

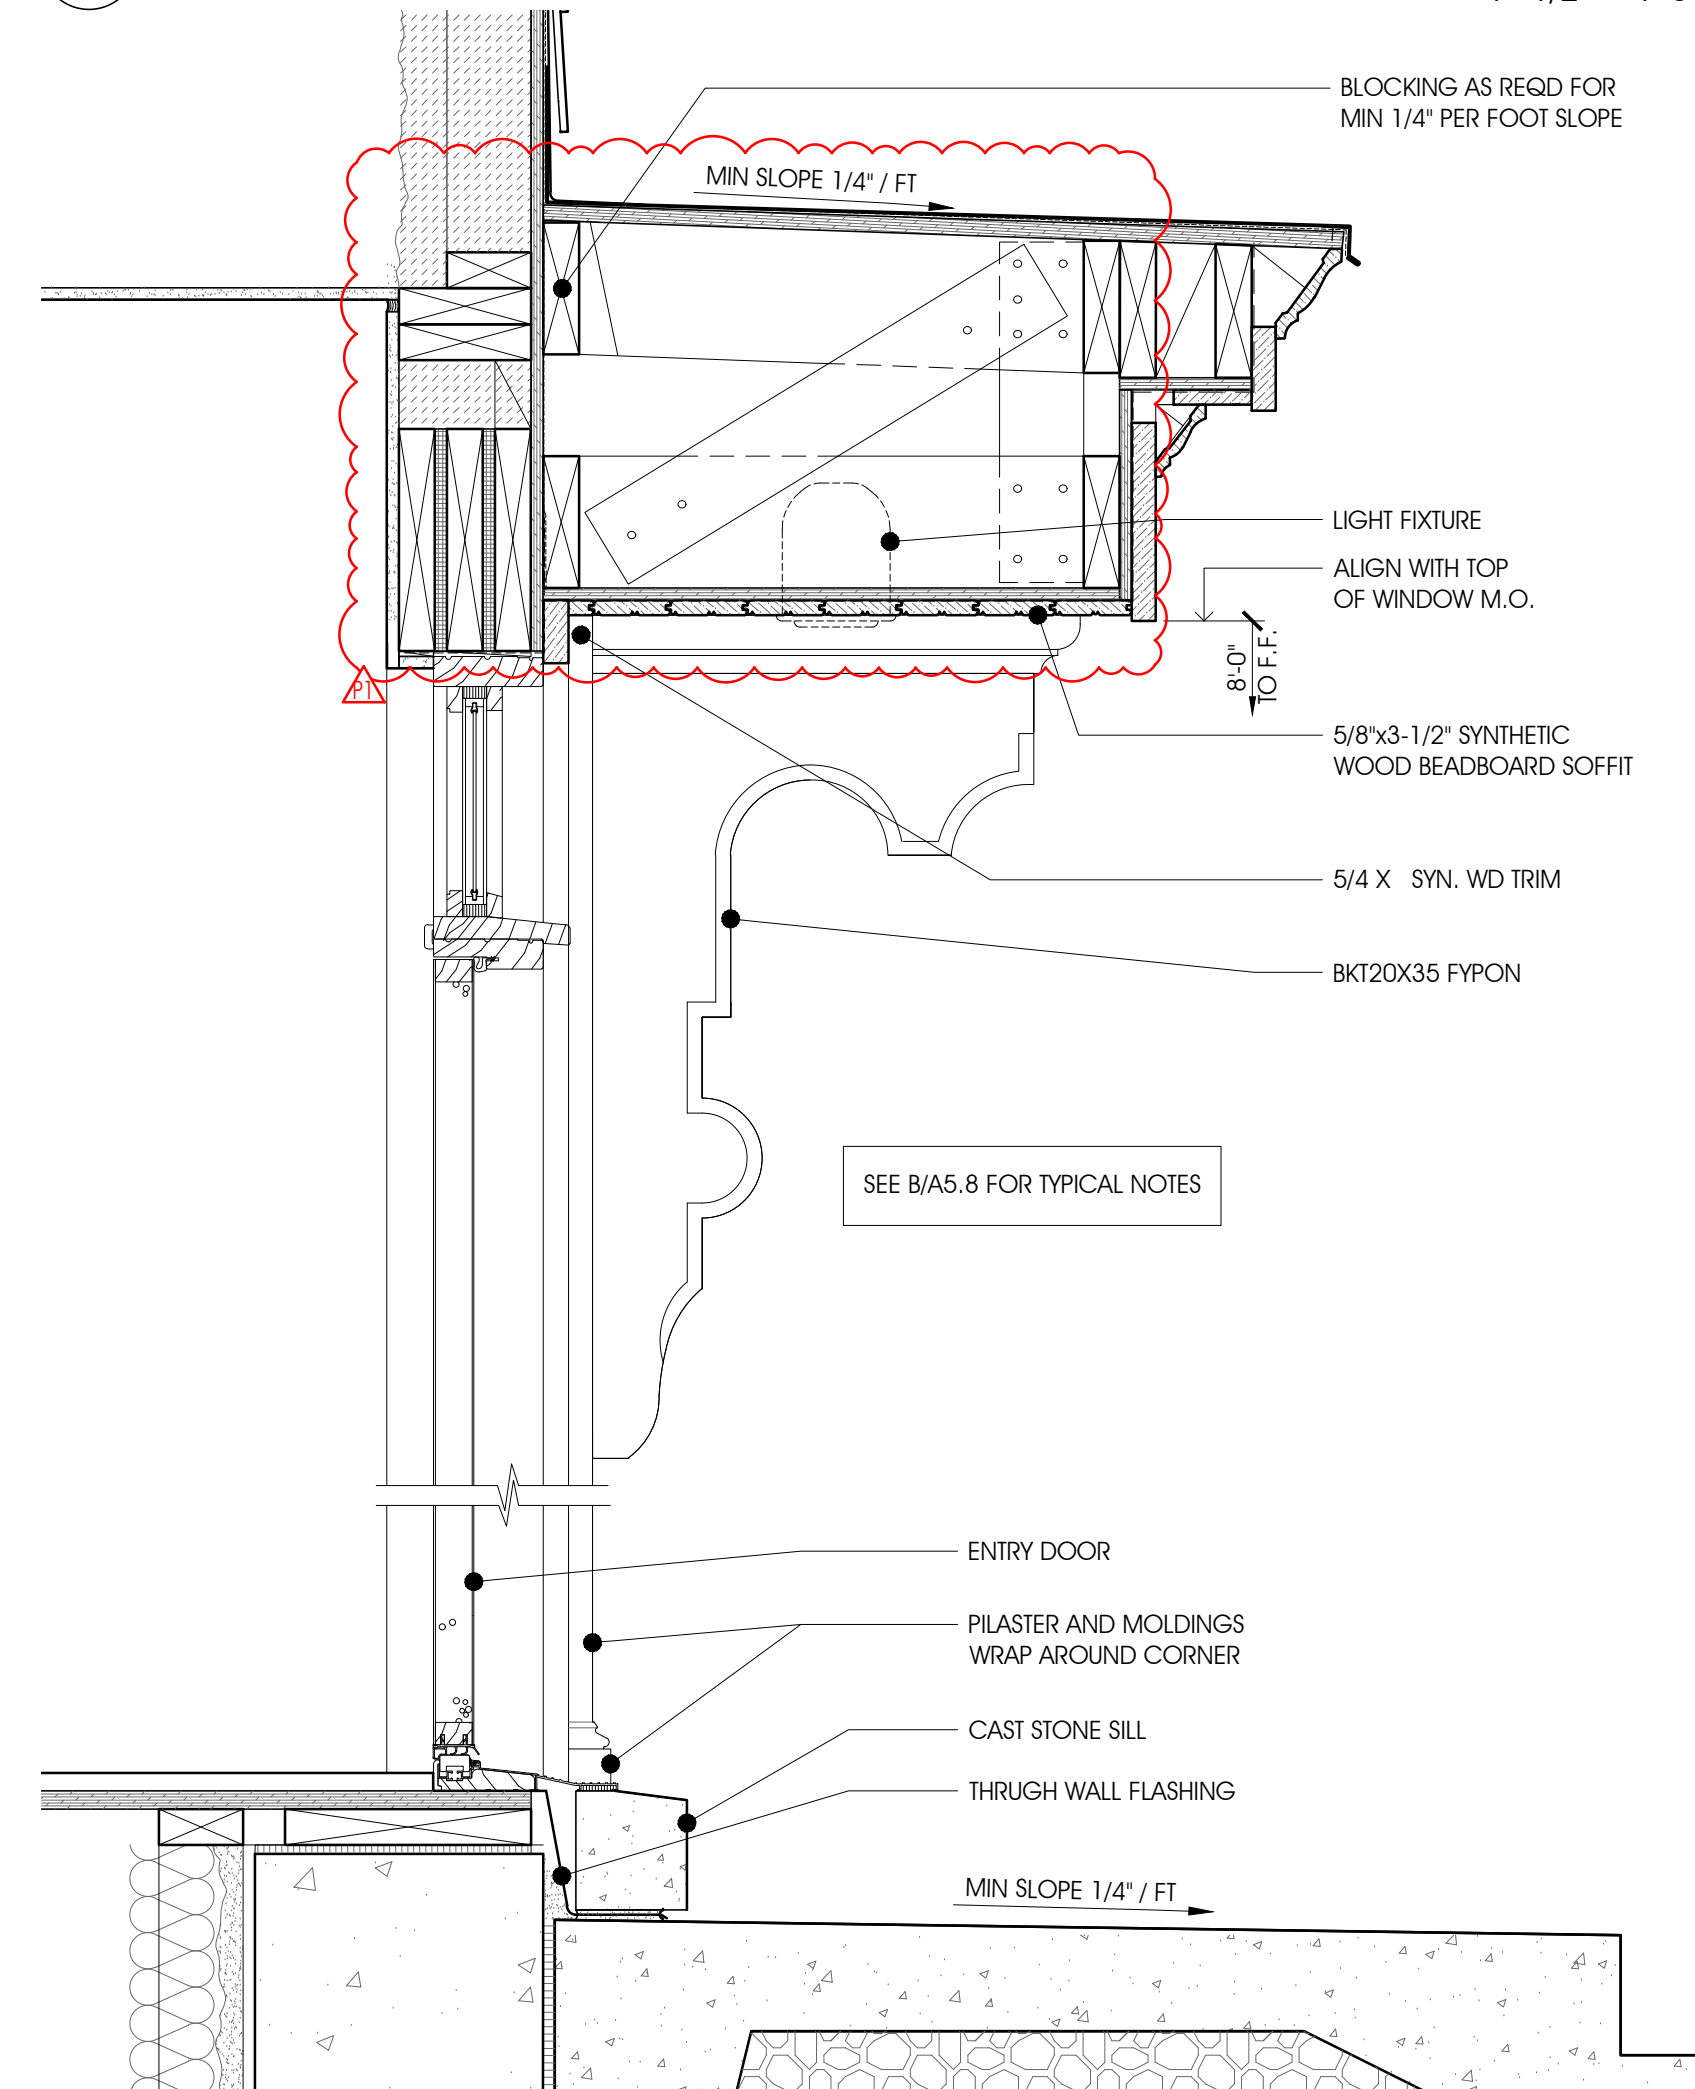

ENTRY DOOR SECTION DETAIL (TYPE A ELEVATION)

1'- 1/2" = 1'-0"