


SECTION AT EXTERIOR WALL

SCALE: 1"=1'-0"


1
S231

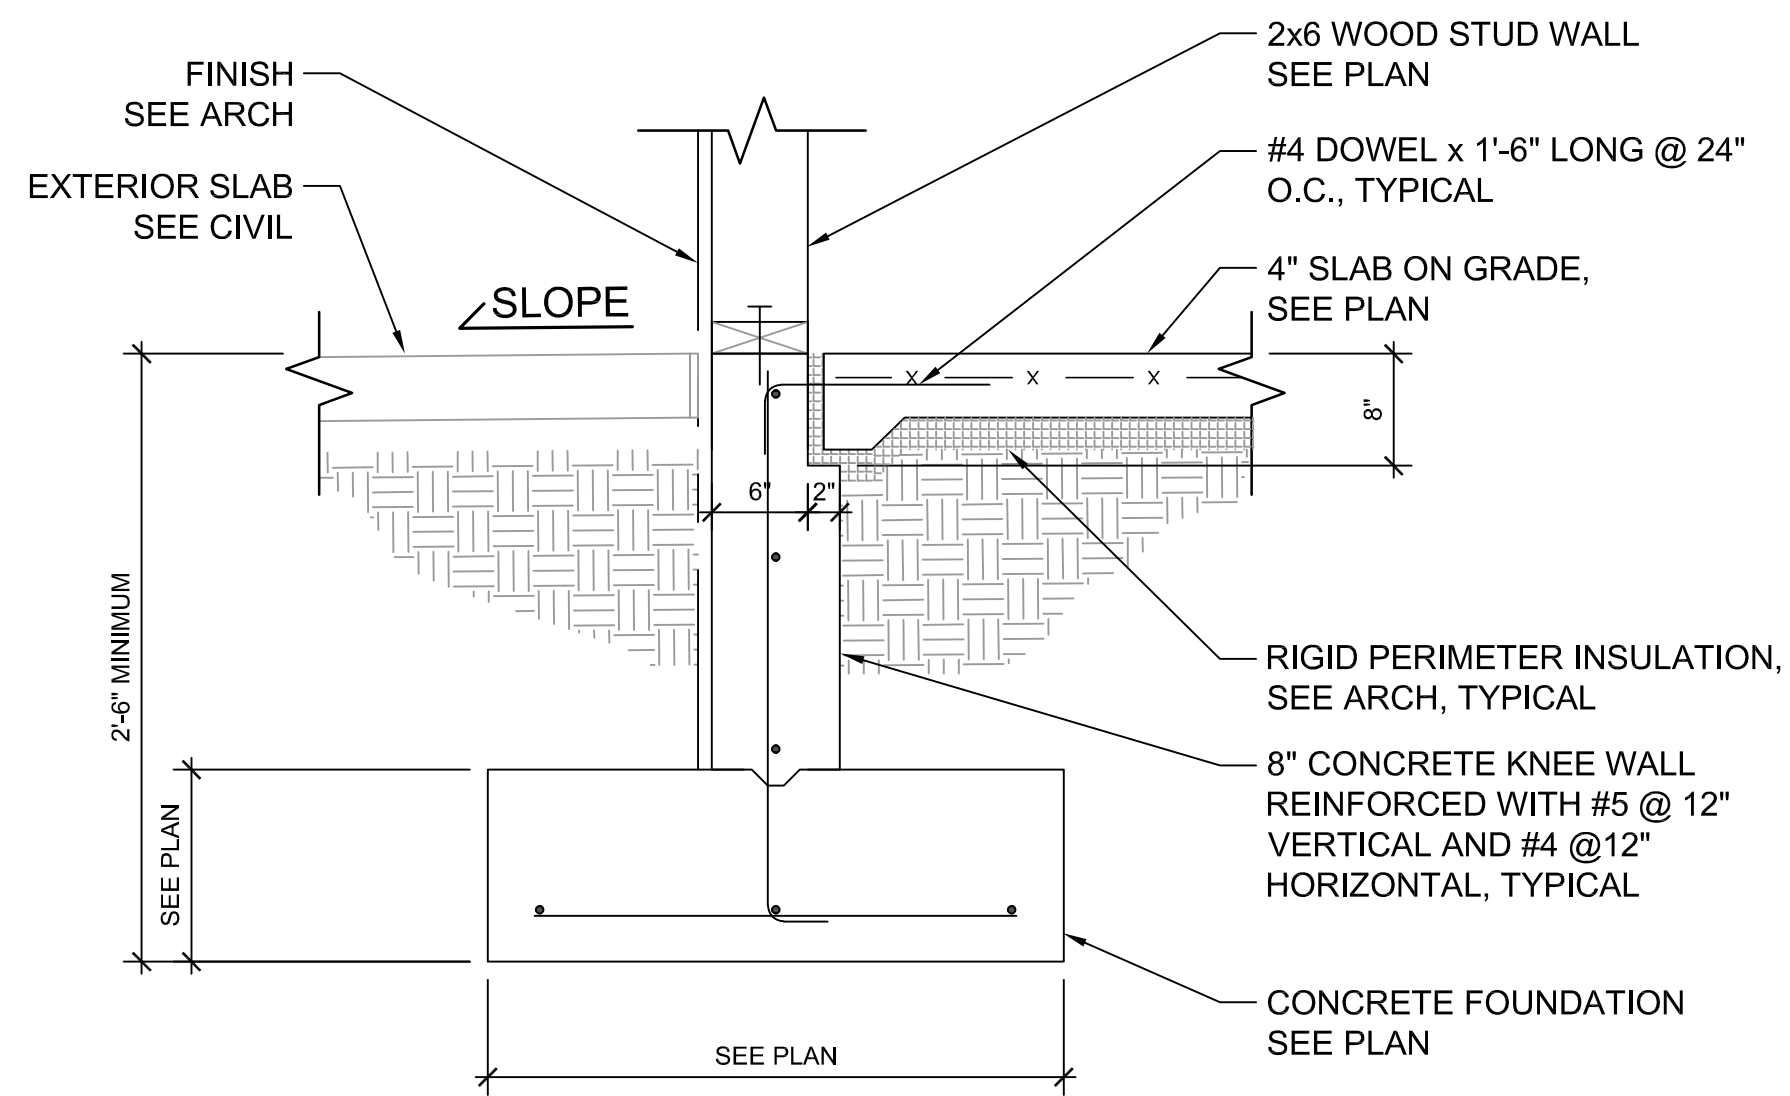

SECTION AT EXTERIOR WALL

SCALE: 1"=1'-0"


3
S231

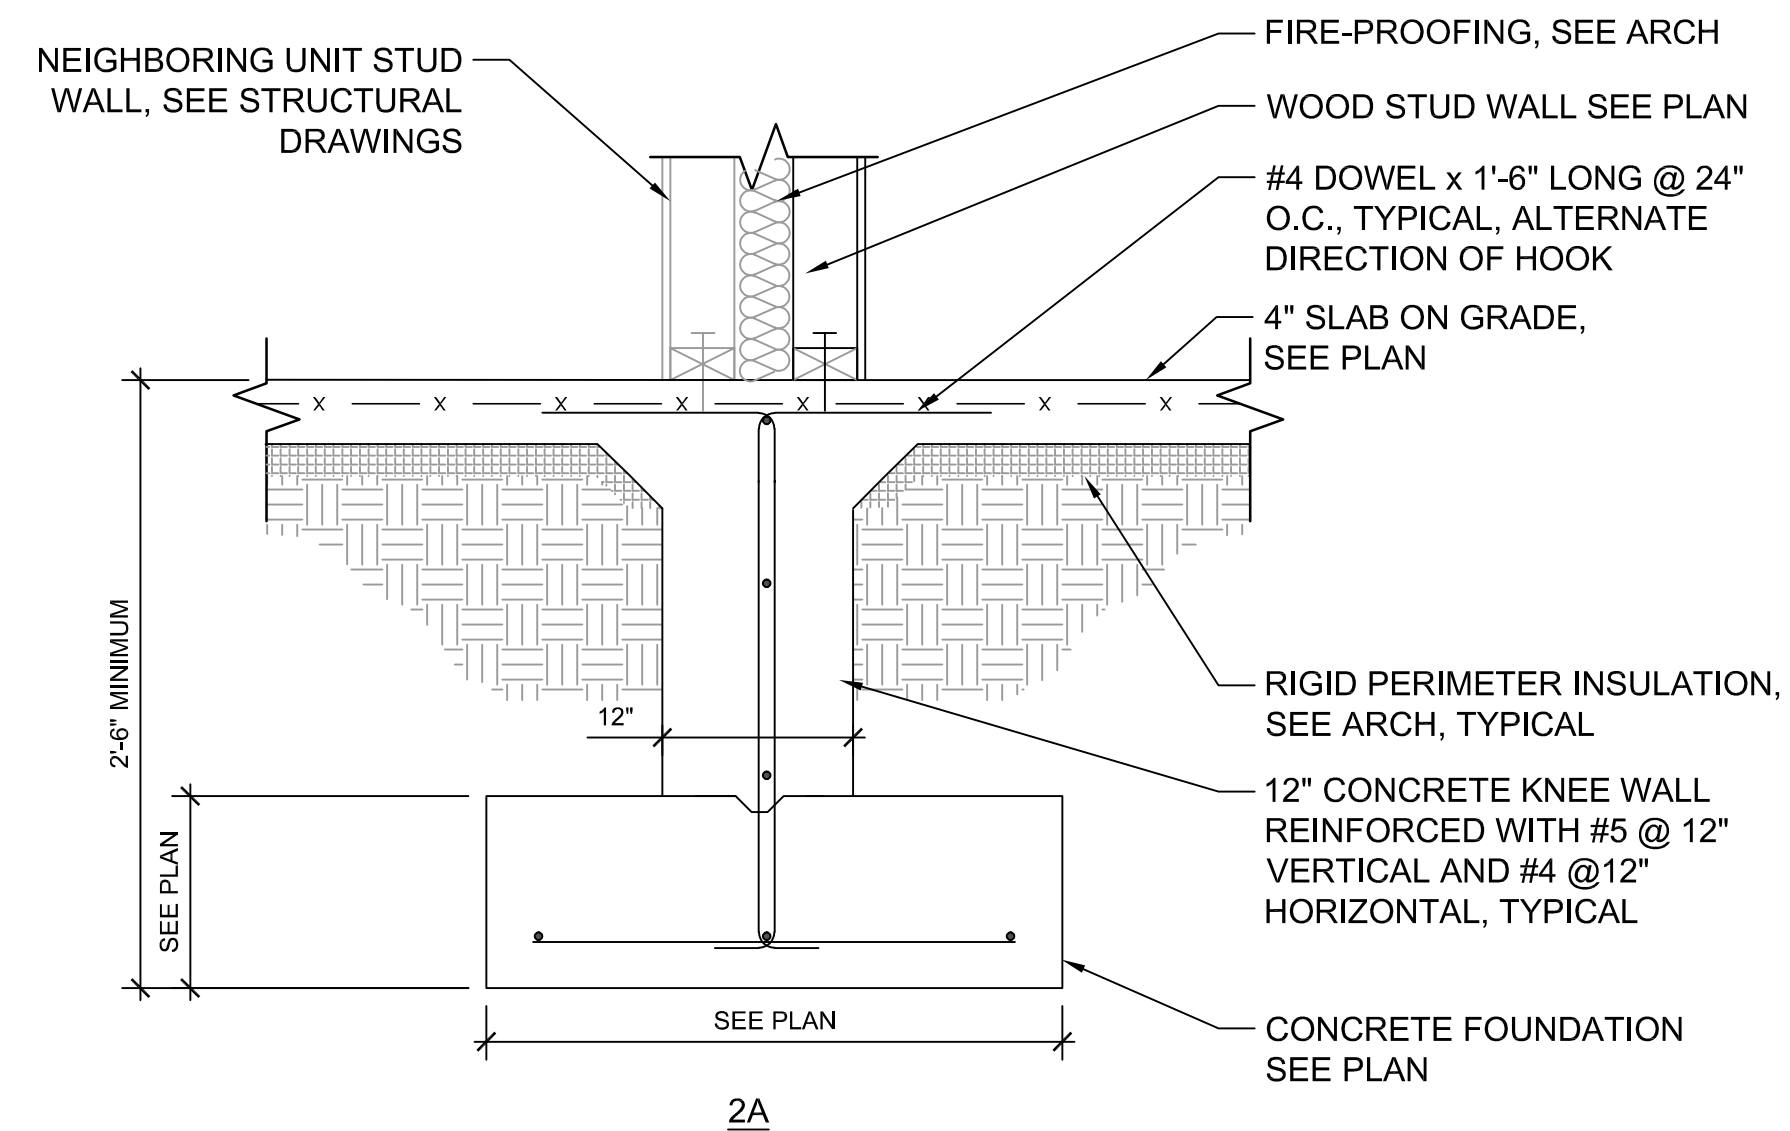

SECTION AT FIRE WALL


SCALE: 1"=1'-0"

2A

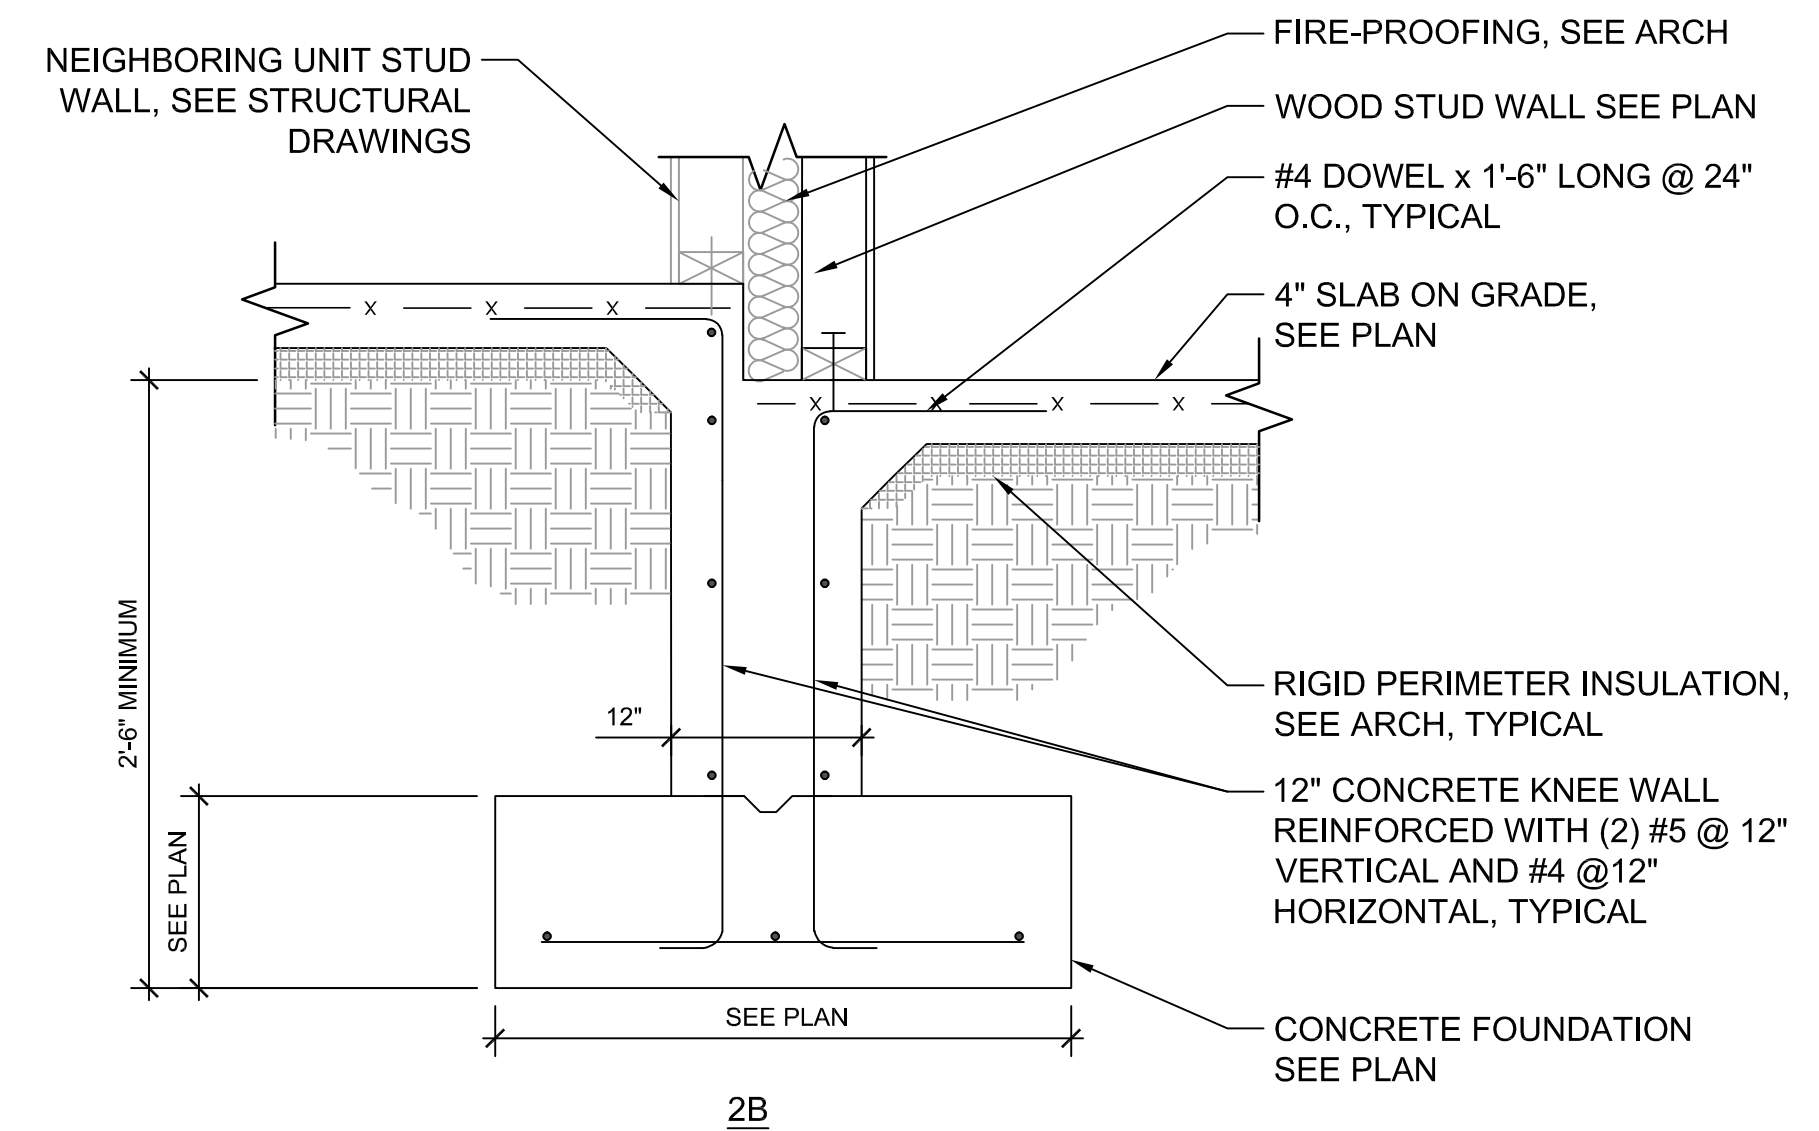

2B


2
S231

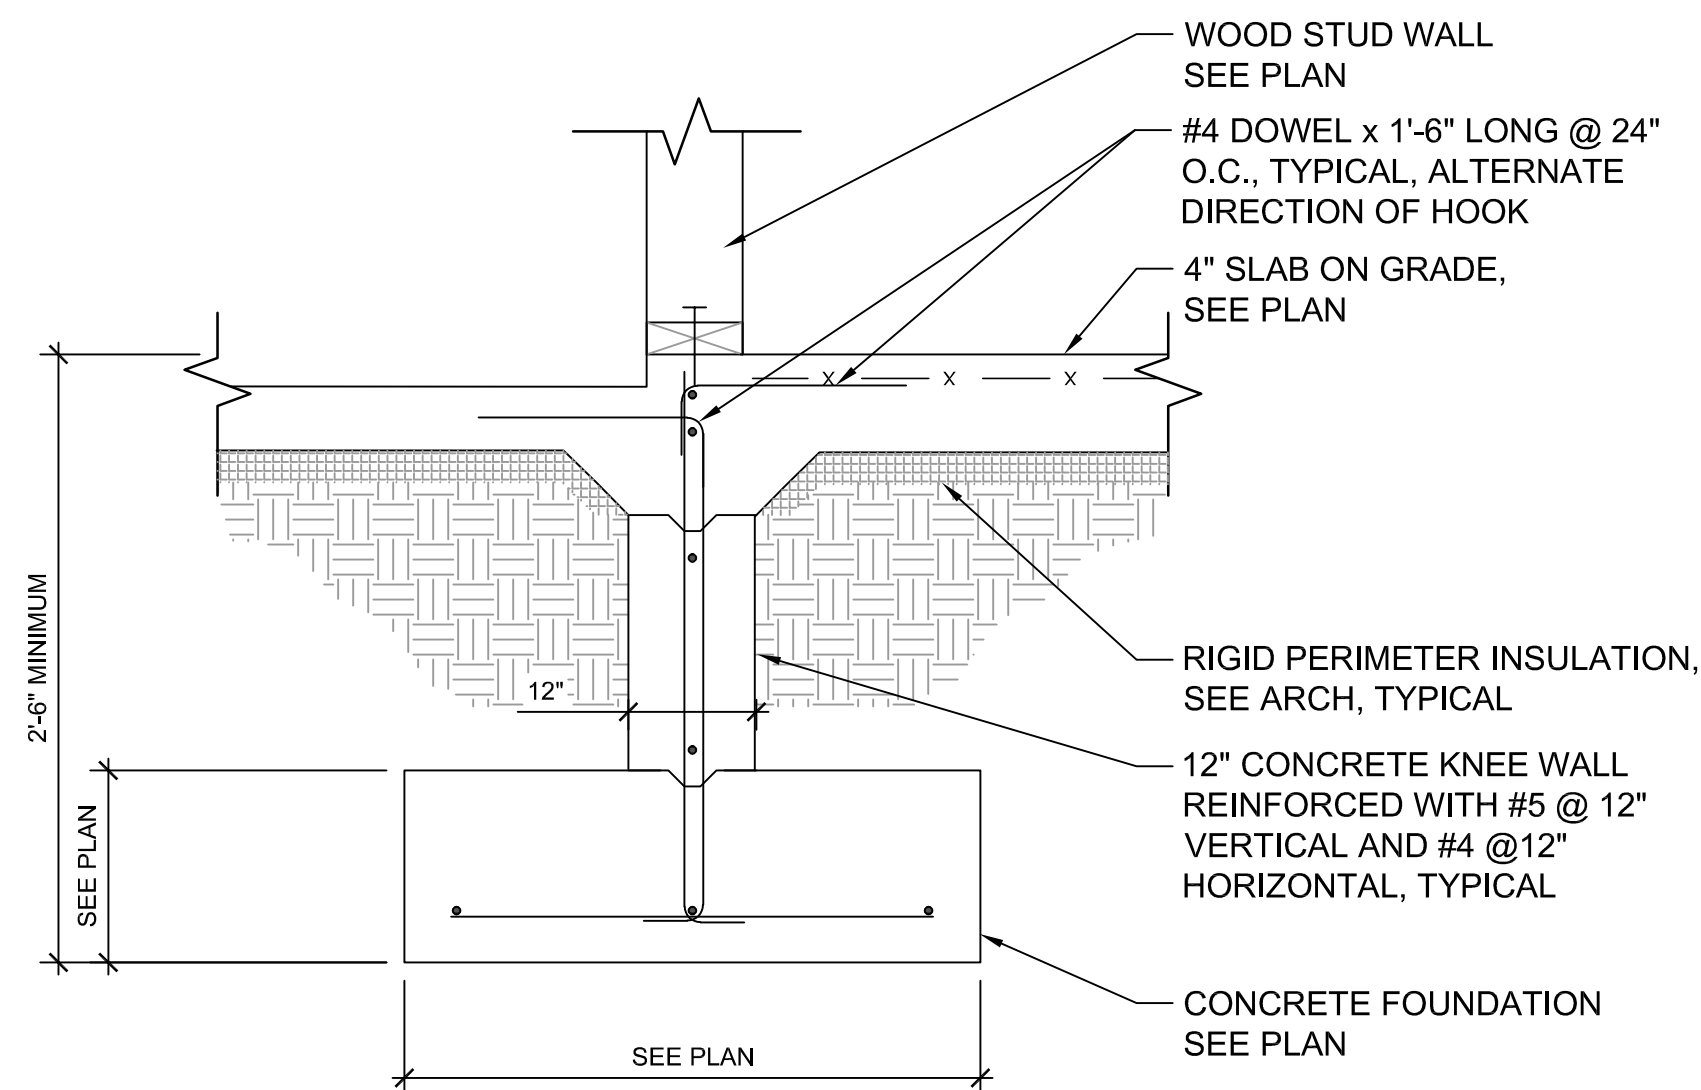

SECTION AT INTERIOR WALL

SCALE: 1"=1'-0"


4
S231

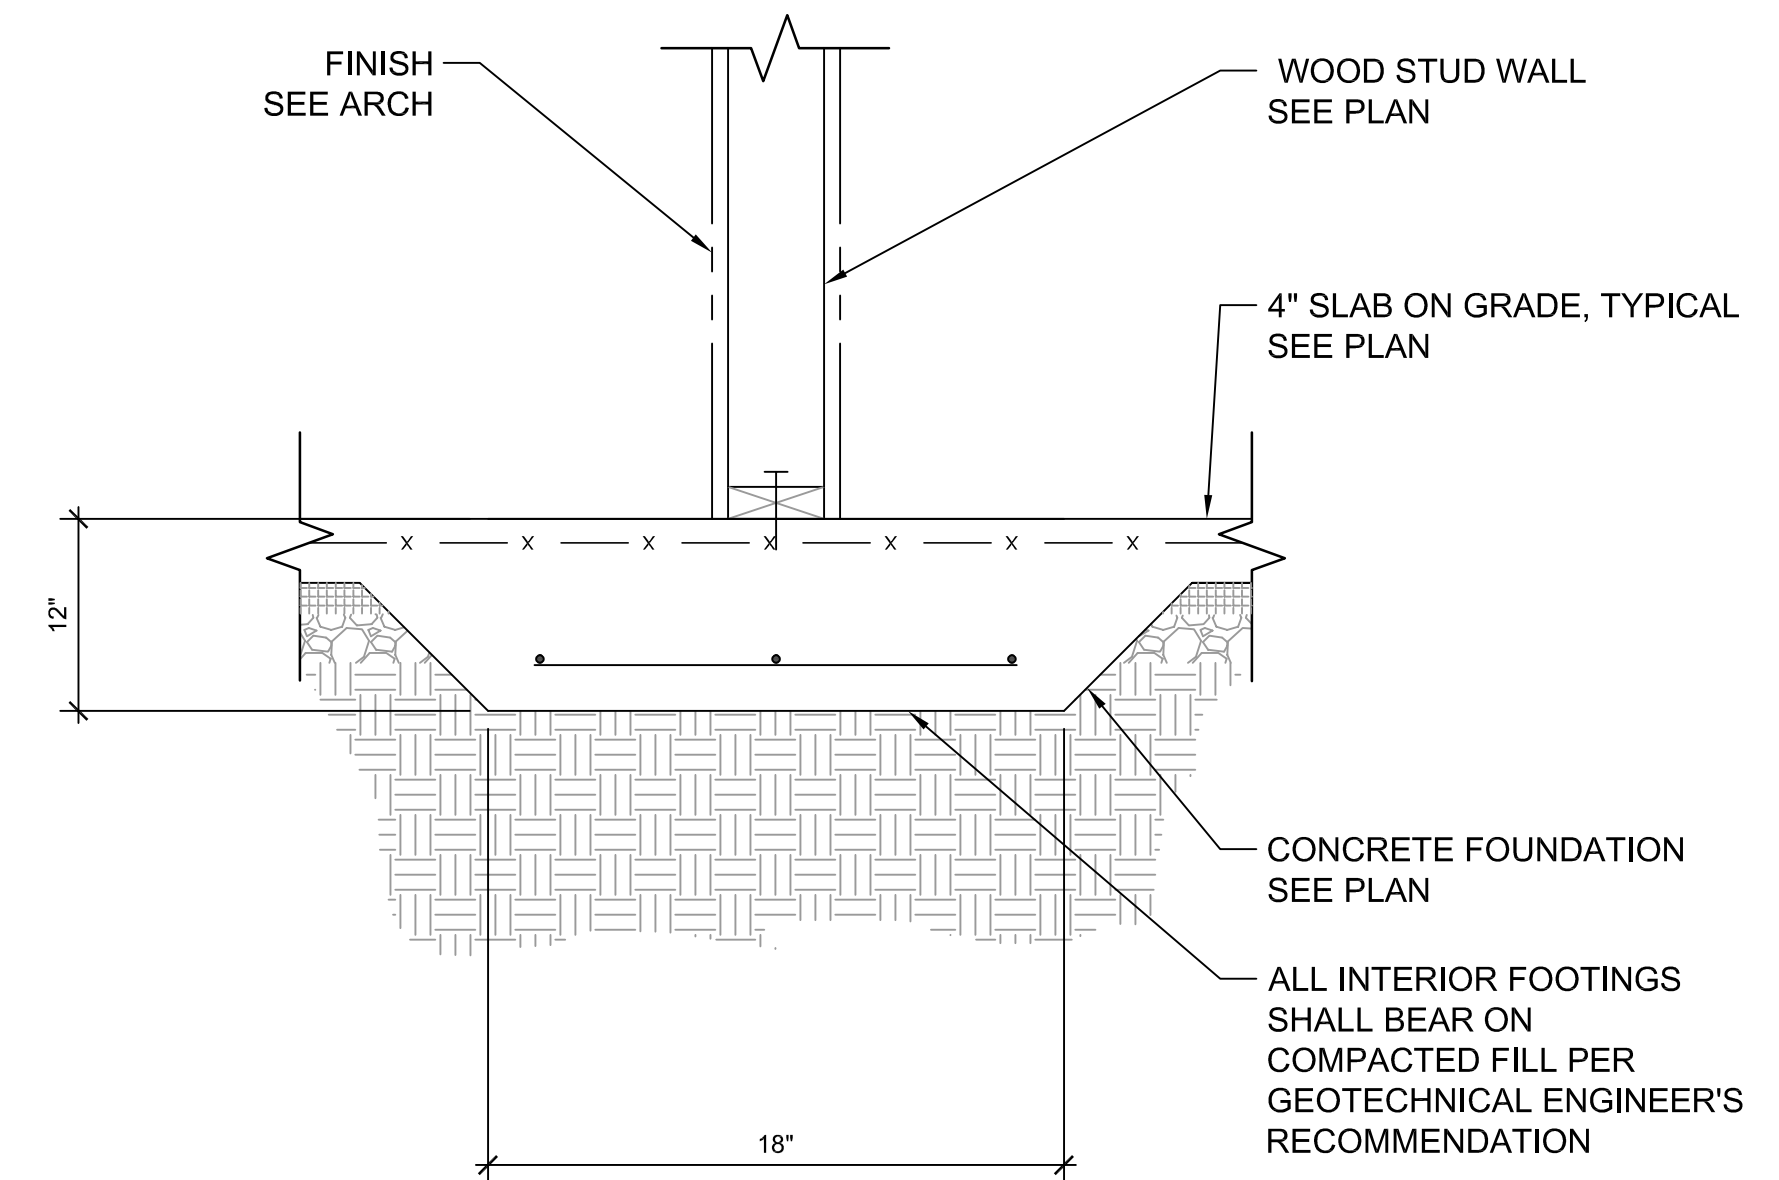

TYPICAL INTERIOR THICKENED SLAB

SCALE: 1"=1'-0"


5
S231

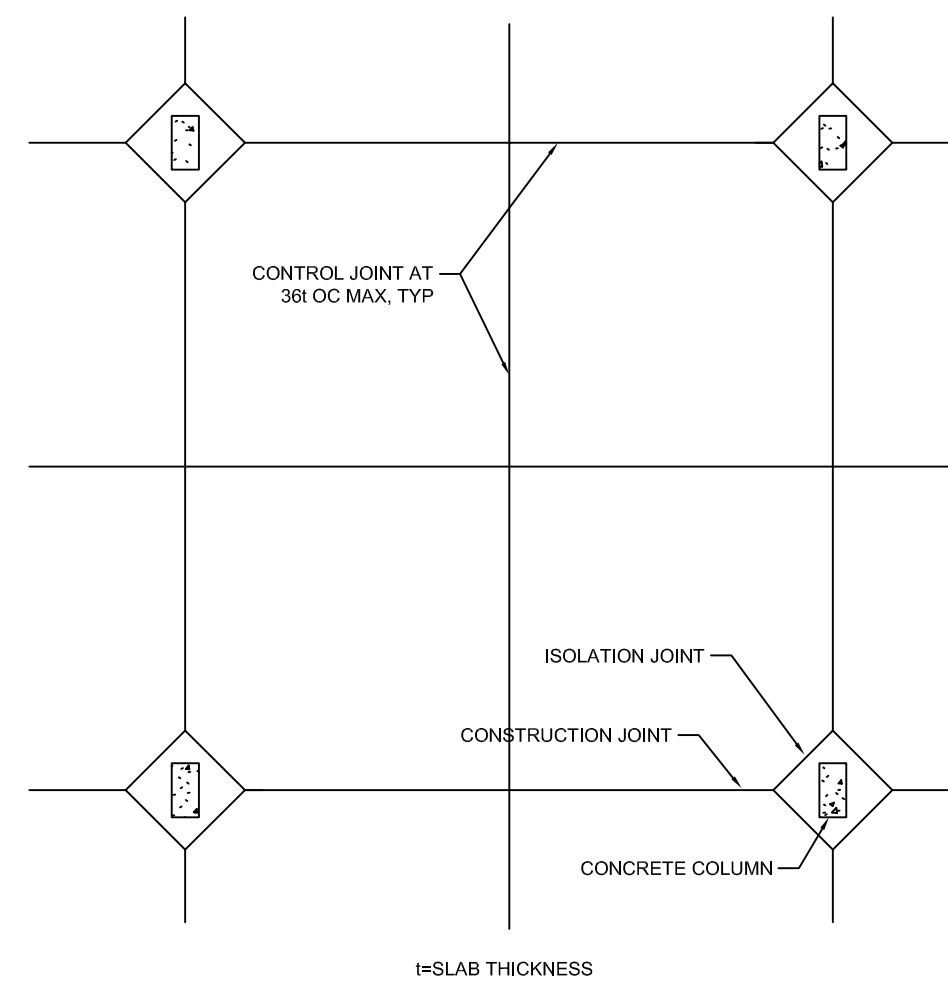

TYPICAL SLAB ON GRADE CONTROL JOINTS

NOT TO SCALE

6
S231

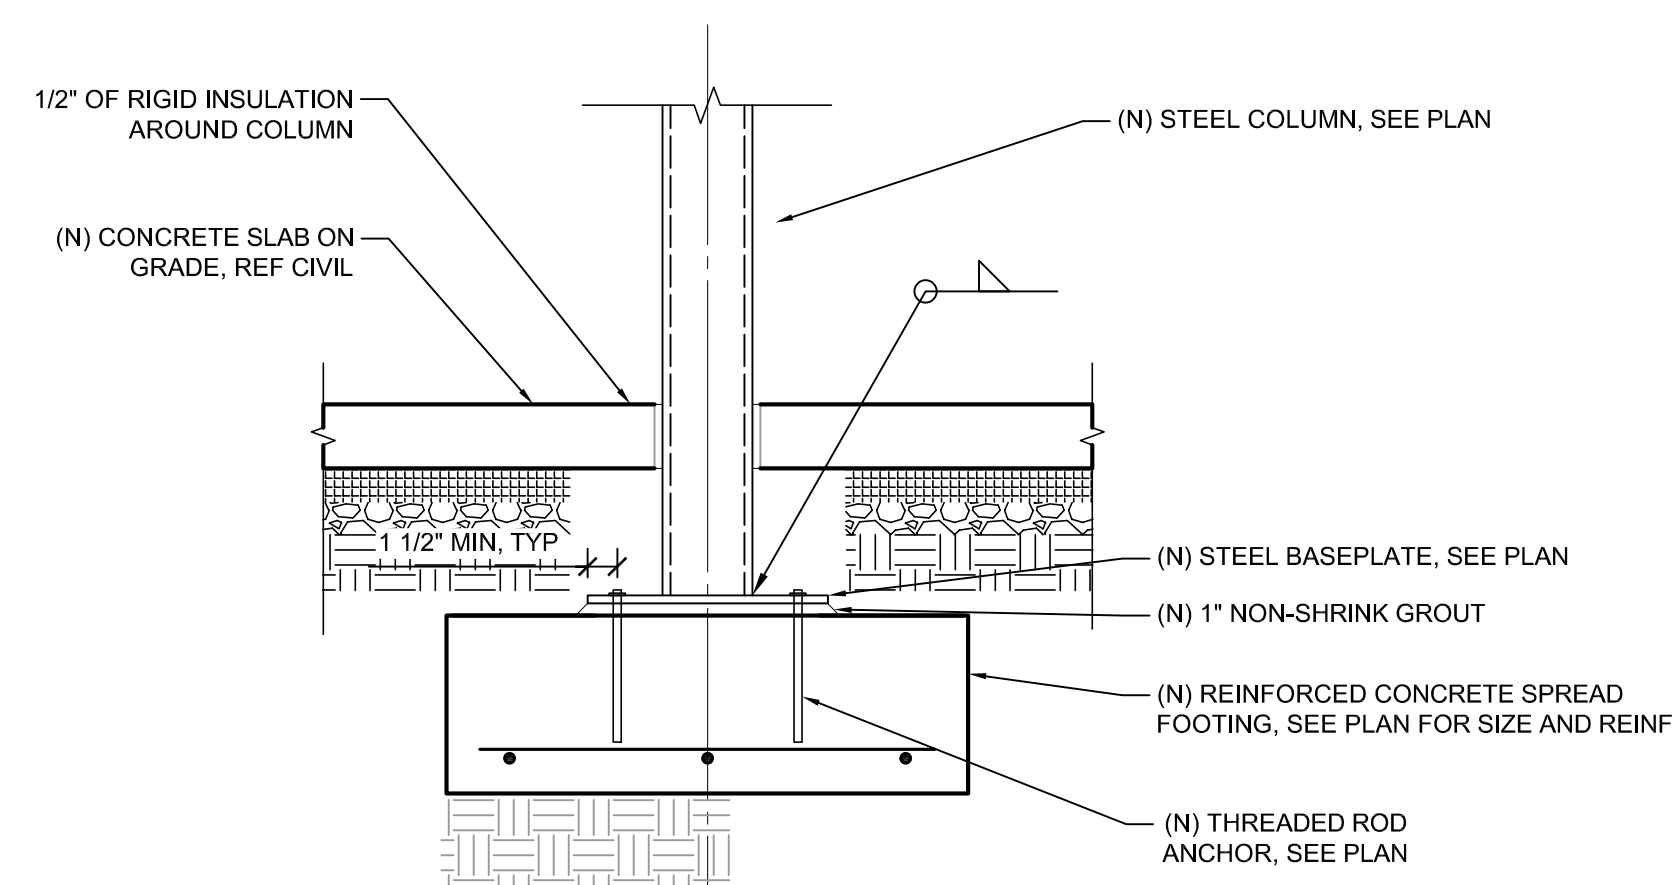

MODIFIED CONDITION

TYPICAL COLUMN BASE CONNECTION

NOT TO SCALE

7
S231



REVISIONS

| DATE | DESCRIPTION |
|------|-------------|
| | |
| | |
| | |
| | |

FOR PERMIT
12.09.20

SECTIONS AND
DETAILS

SHEET NO.

S231