



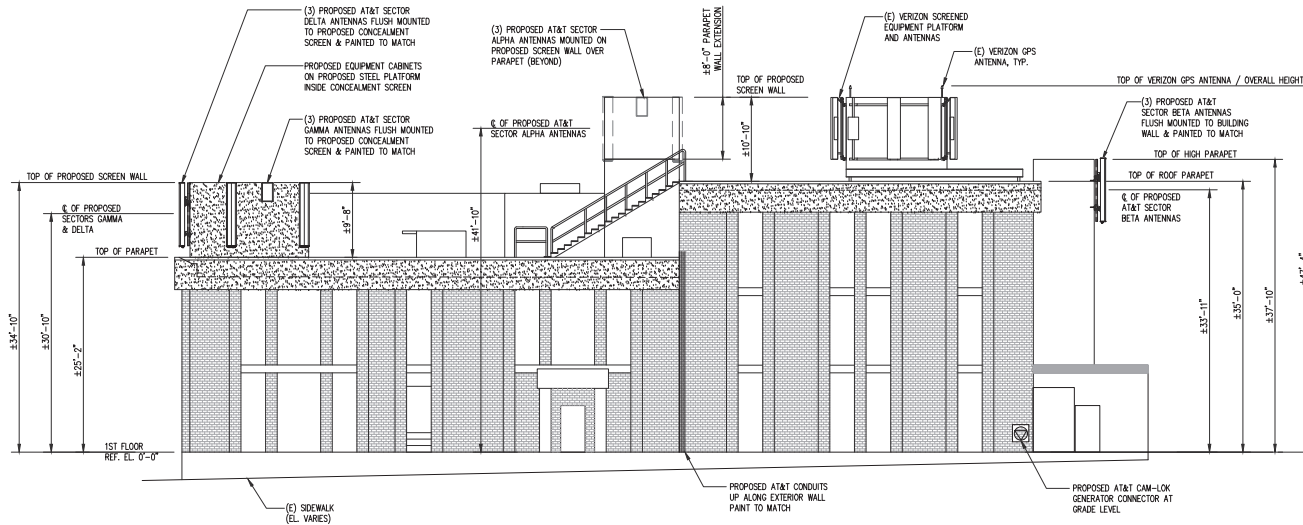

SOUTH WEST BUILDING ELEVATION
SCALE: 1/16"=1'-0"

1
A-2

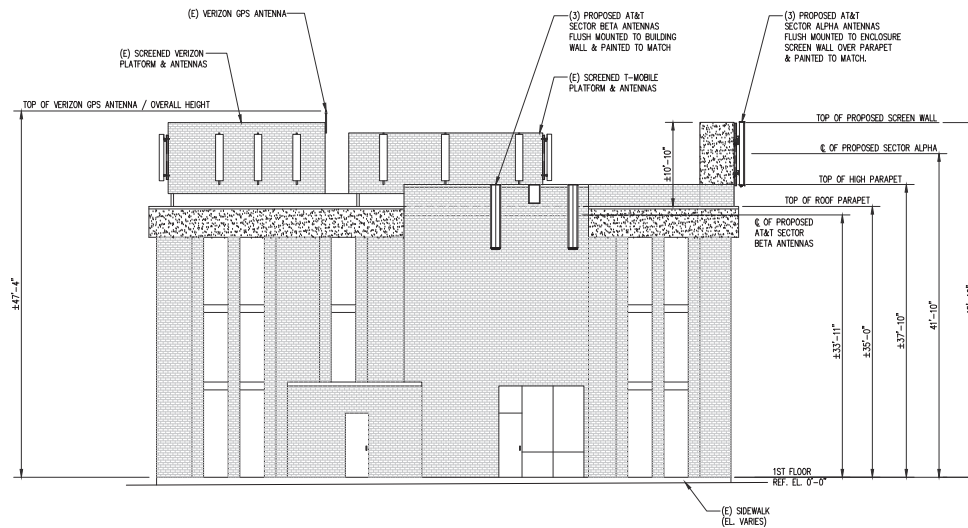

SOUTH EAST BUILDING ELEVATION
SCALE: 1/16"=1'-0"

2
A-2



FA NUMBER: 10087362
VALLEY PARK
527 E MAPLE AVE
VIENNA, VA 22180

SEAL:



SUBMITTALS

DATE	DESCRIPTION	REV.
11-22-2022	CONSTRUCTION REVIEW	A
01-30-2023	CONSTRUCTION	0
12-09-2024	REV. PER 03/12/2024 RFDS	1
12-18-2024	REMOVE FUTURE ANTENNA	2
02-28-2025	ADD GAS DESIGN	3
04-16-2025	REVIEW REDLINES	4
06-09-2025	REMOVE GENERATOR	5

PROJECT NO: 1152.443
DESIGNER: M.A.
ENGINEER: C.S.

THESE DRAWINGS ARE FORMATTED
TO BE FULL-SIZE AT 22"X34"
GRAPHIC SCALE IN INCHES

SHEET TITLE:

**SOUTHWEST &
SOUTHEAST
BLDG. ELEVATIONS**

SHEET NUMBER:

A-2

