

RUST | ORLING
ARCHITECTURE

1215 CAMERON STREET
ALEXANDRIA, VA
22314

T - 703.836.3205
F - 703.548.4779
admin@rustorling.com
www.rustorling.com

CADENCE AT PARK
VIENNA, VIRGINIA

20.014

REVISIONS






| DATE | DESCRIPTION |
|------|-------------|
| | |
| | |
| | |

FOR PERMIT
01.08.21

CORNICE DETAILS

SHEET NO.

A510

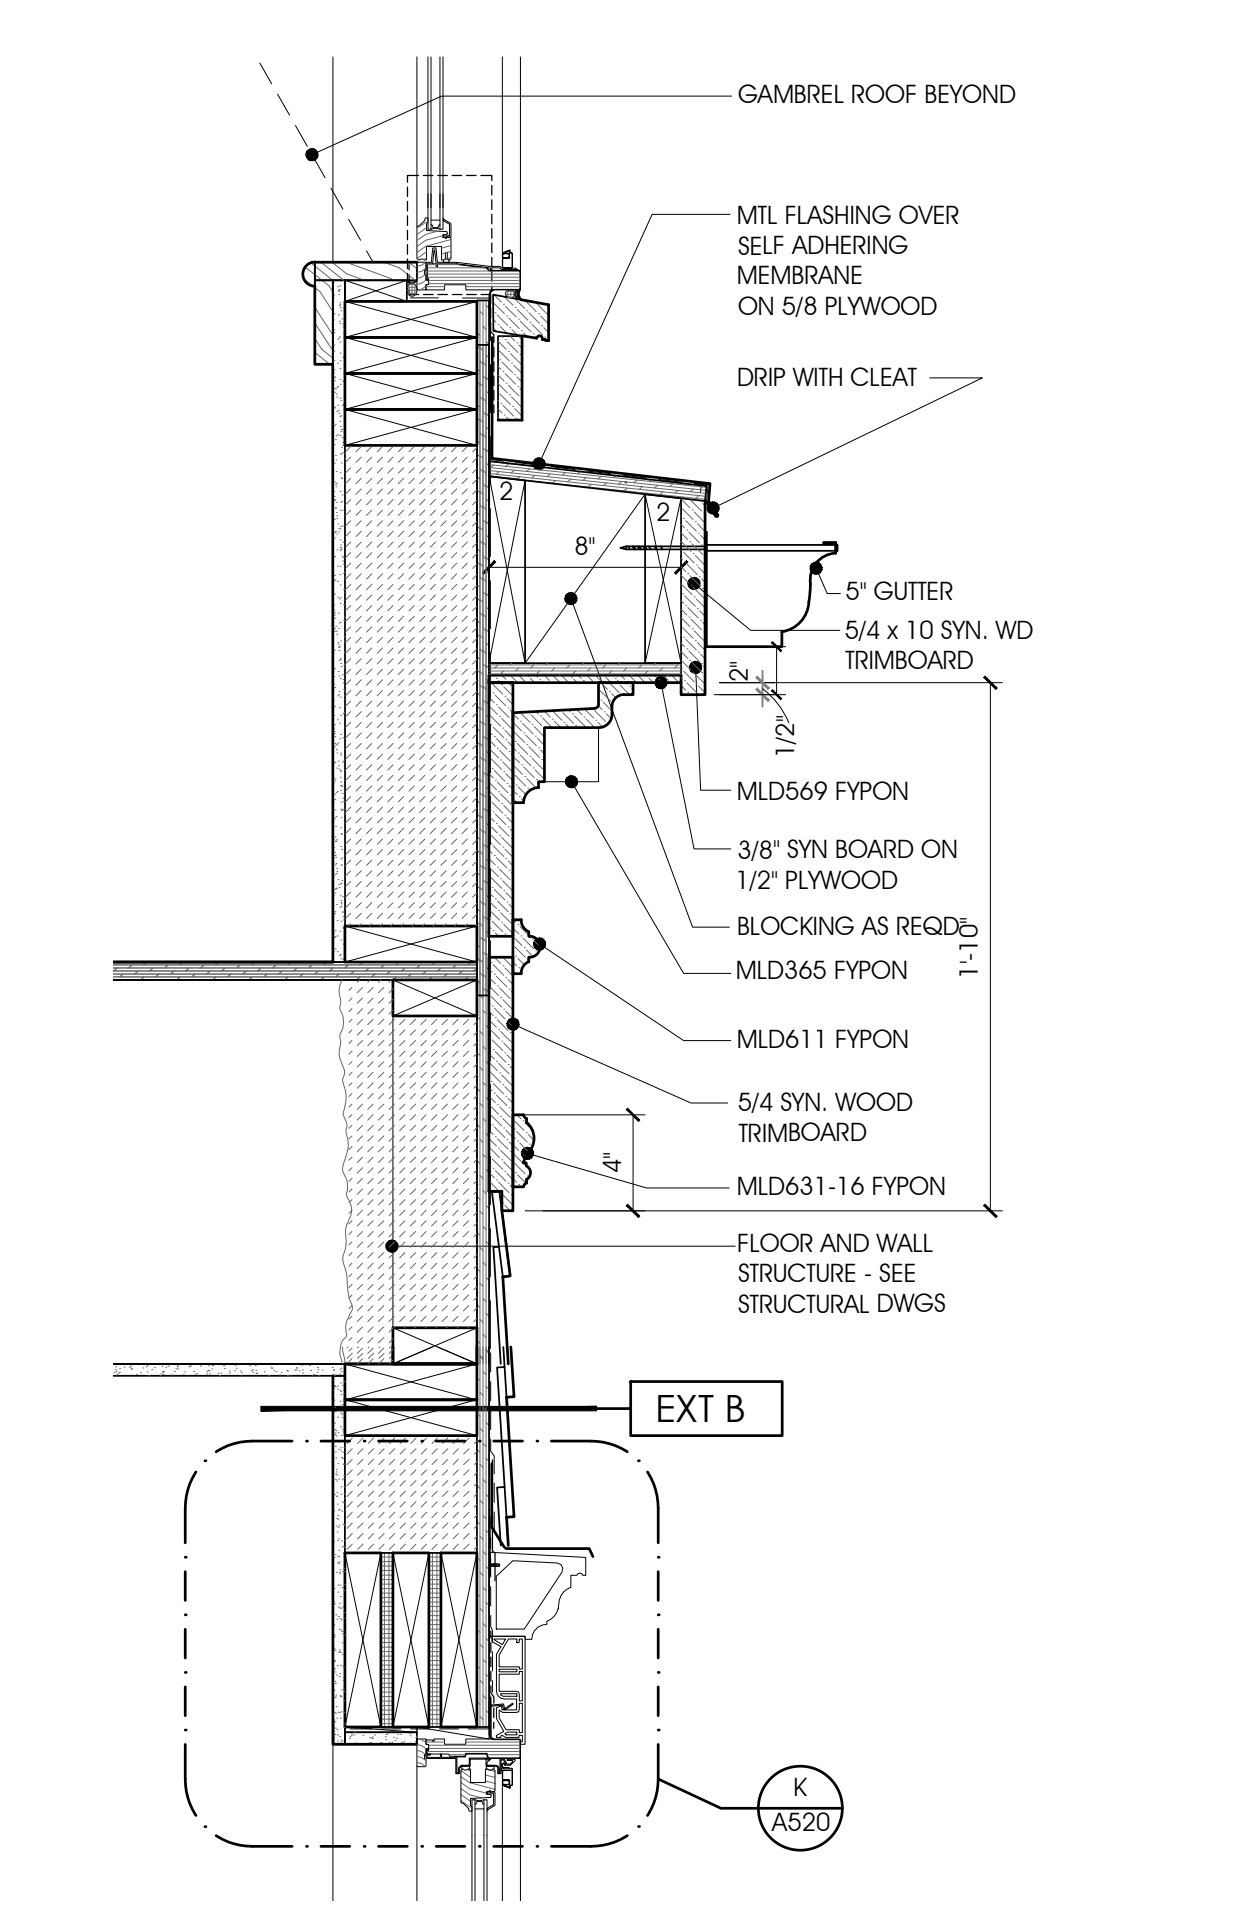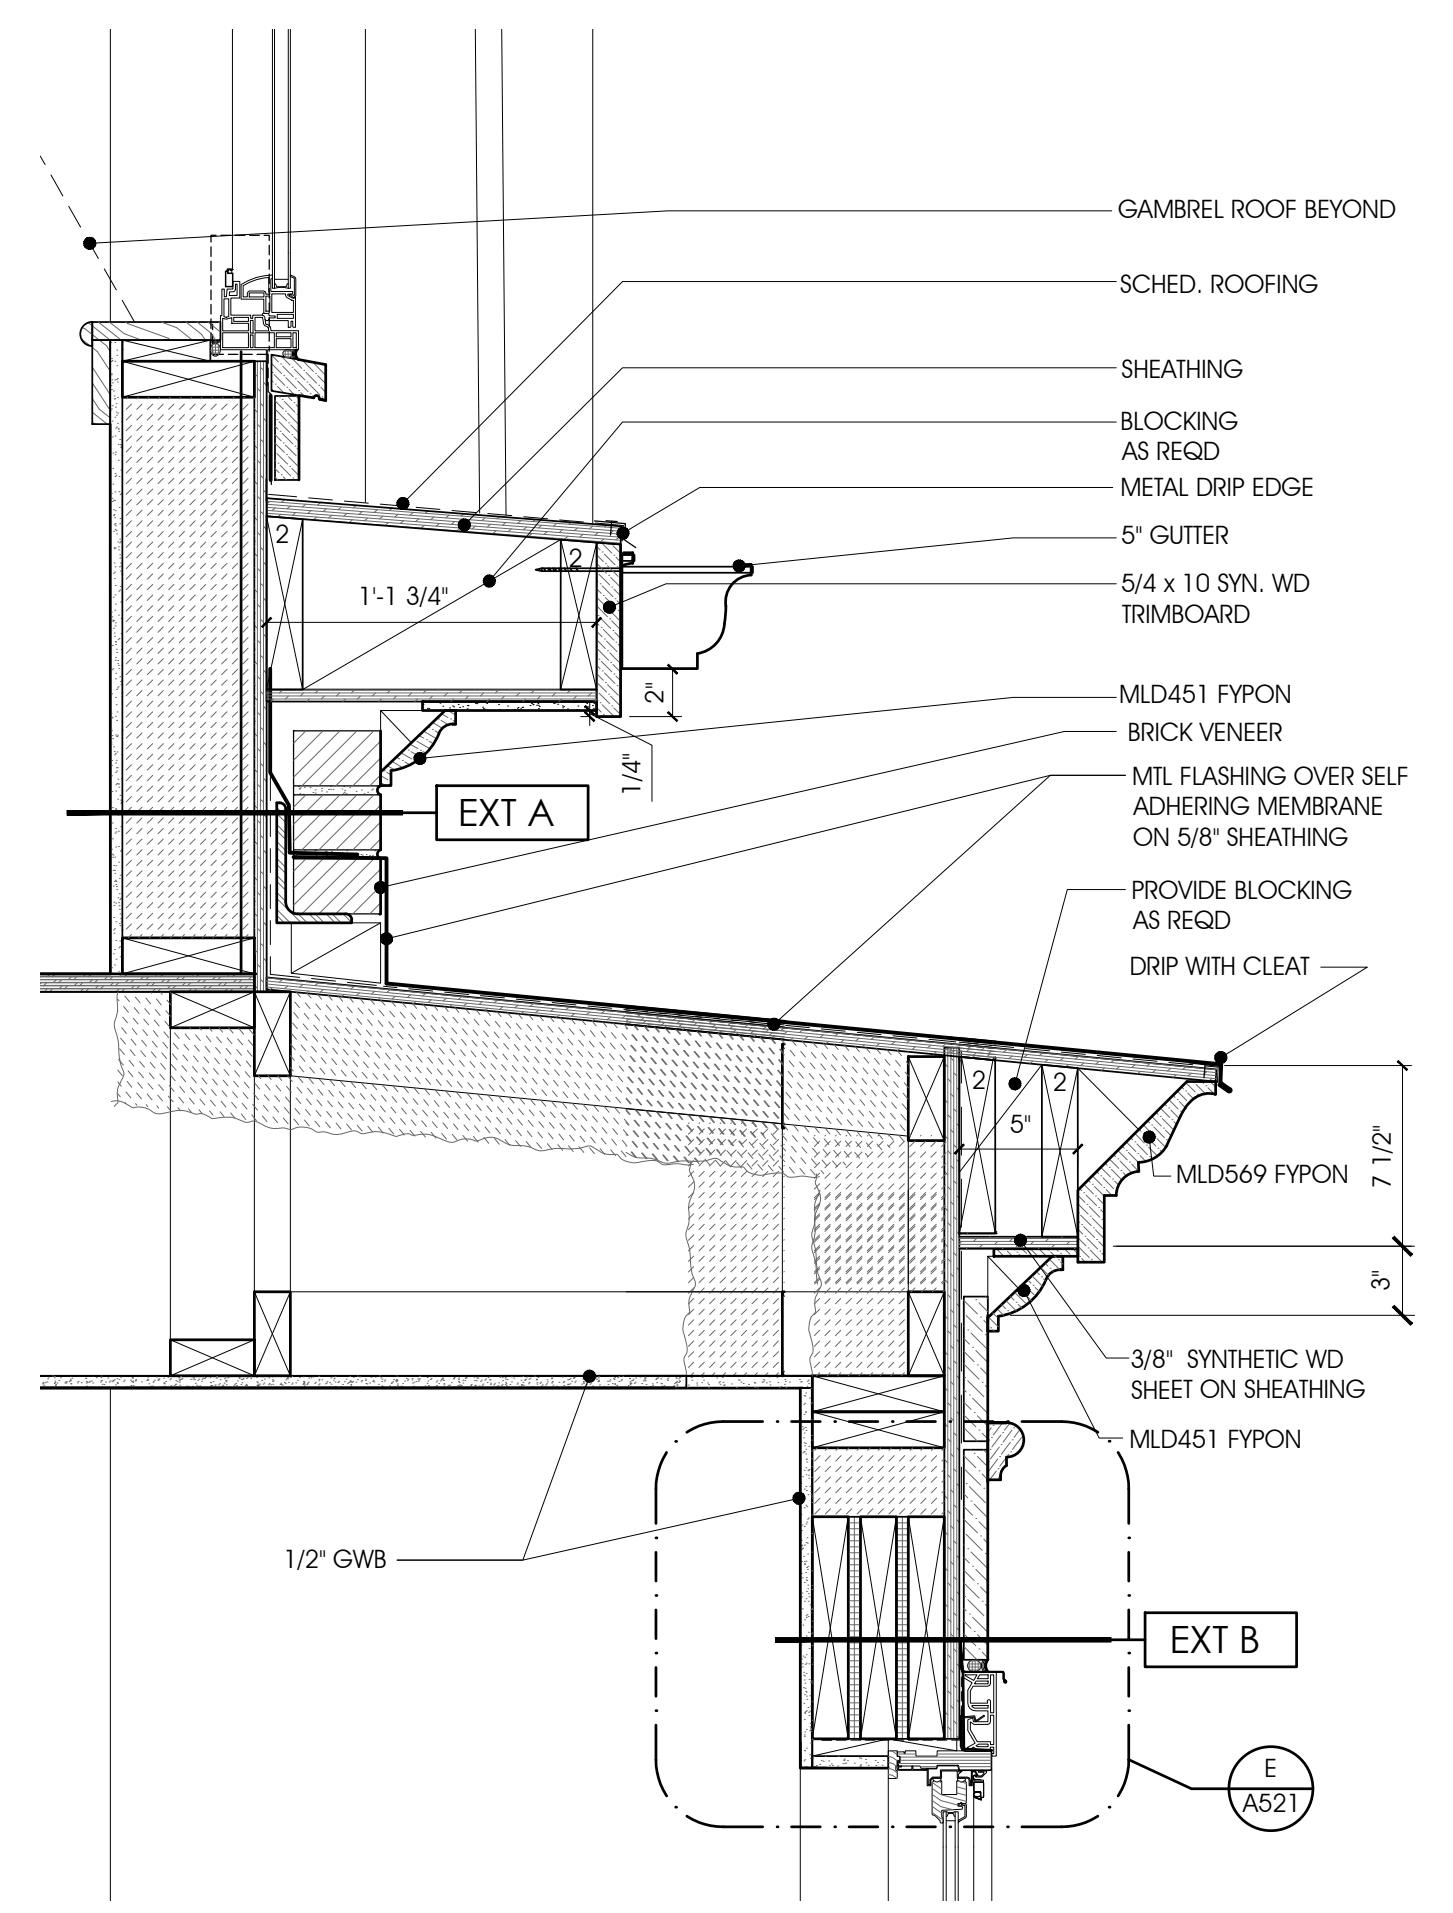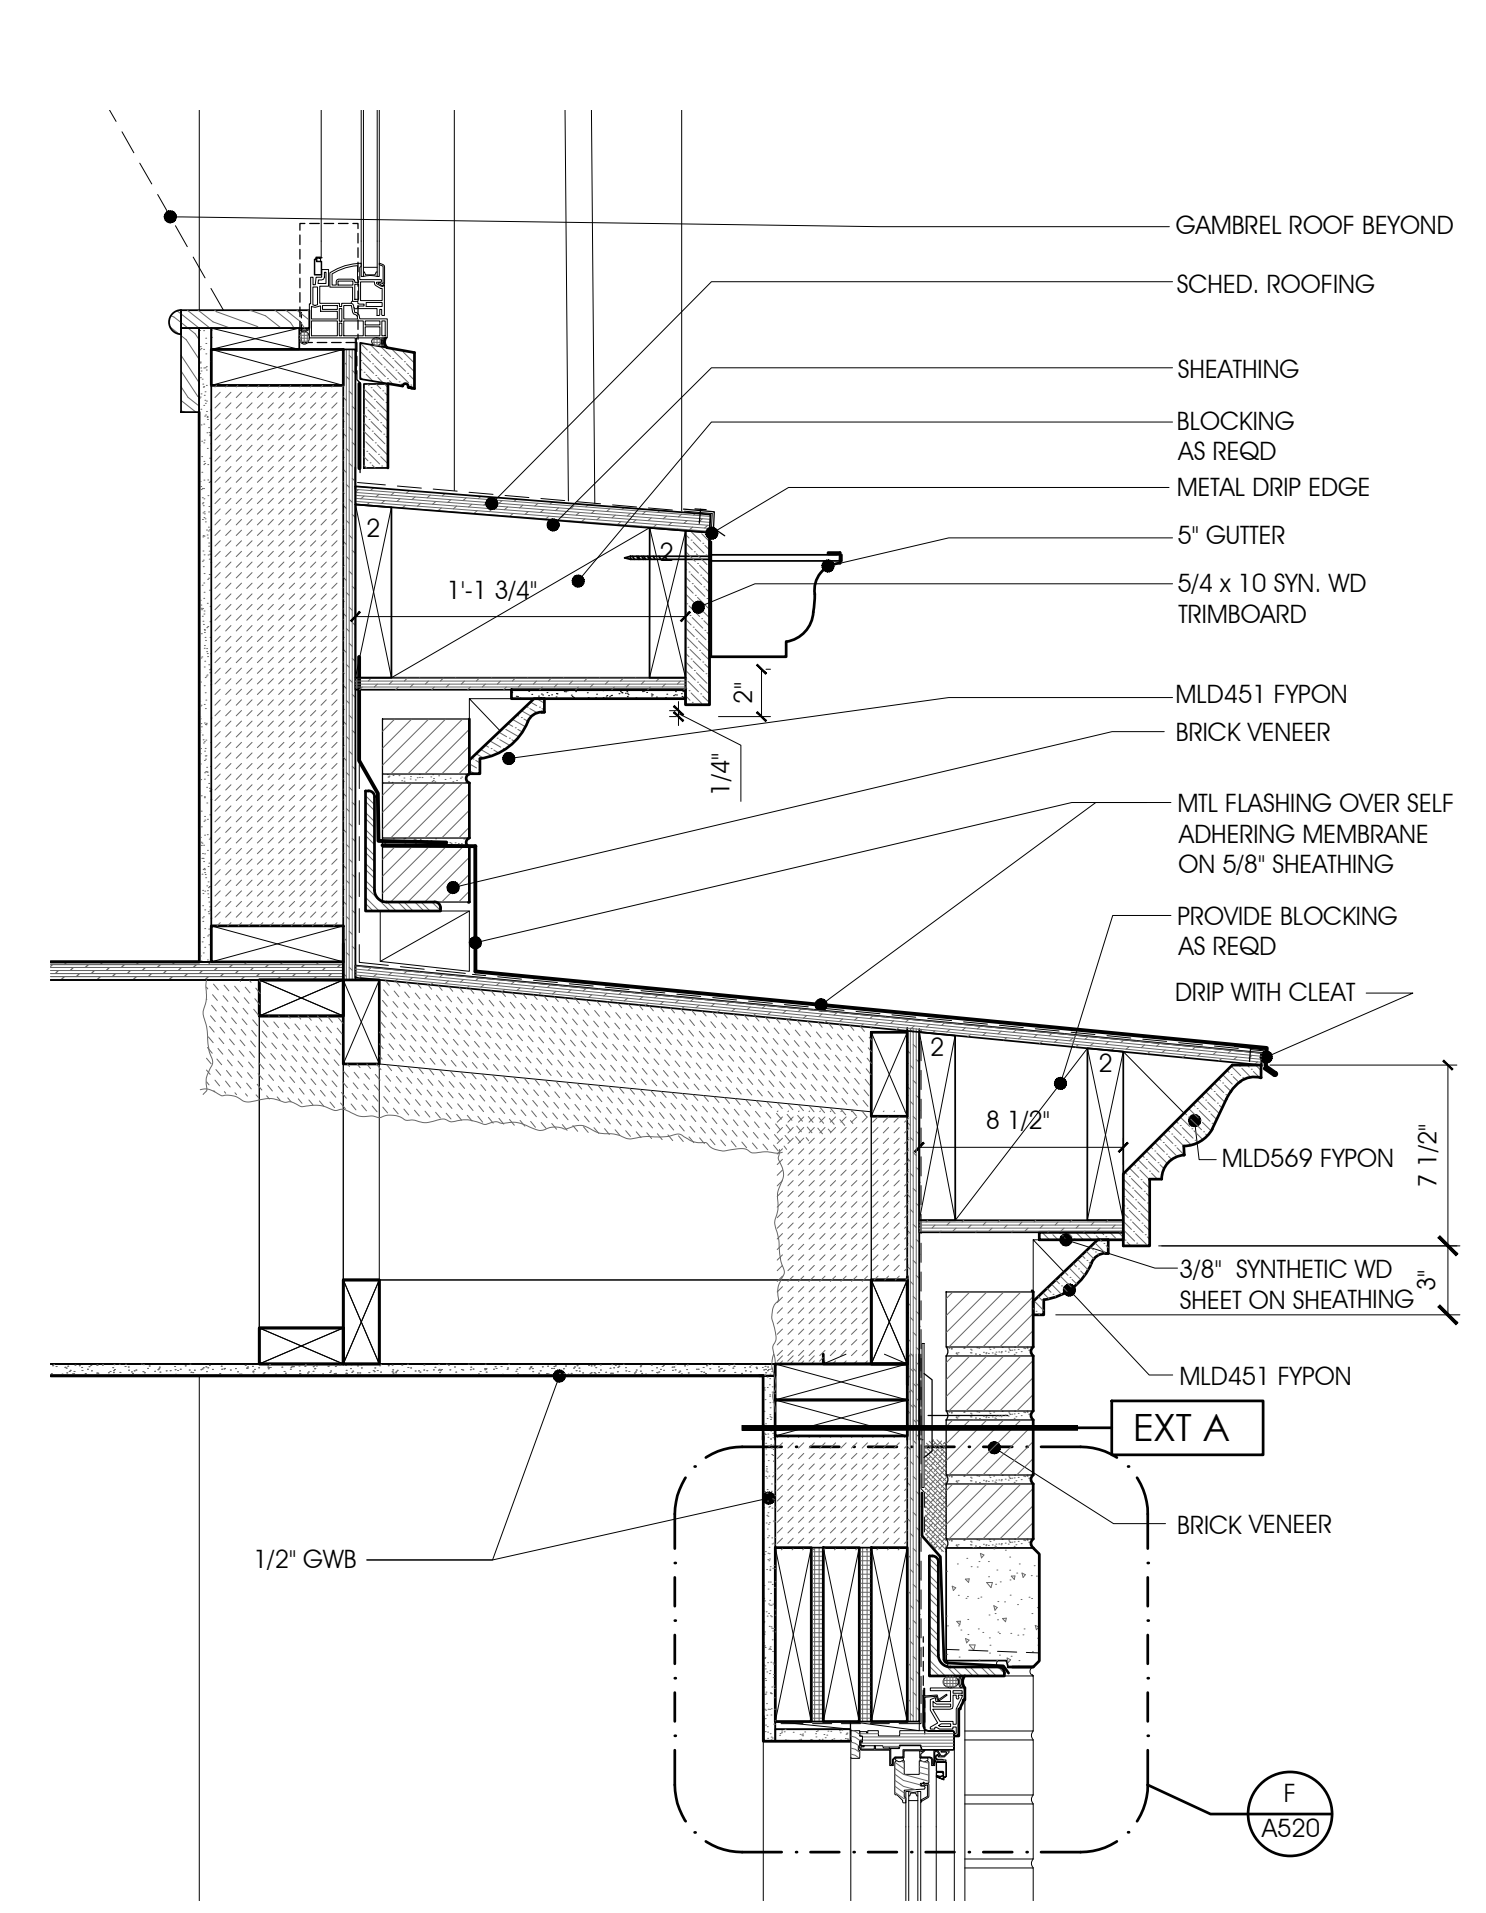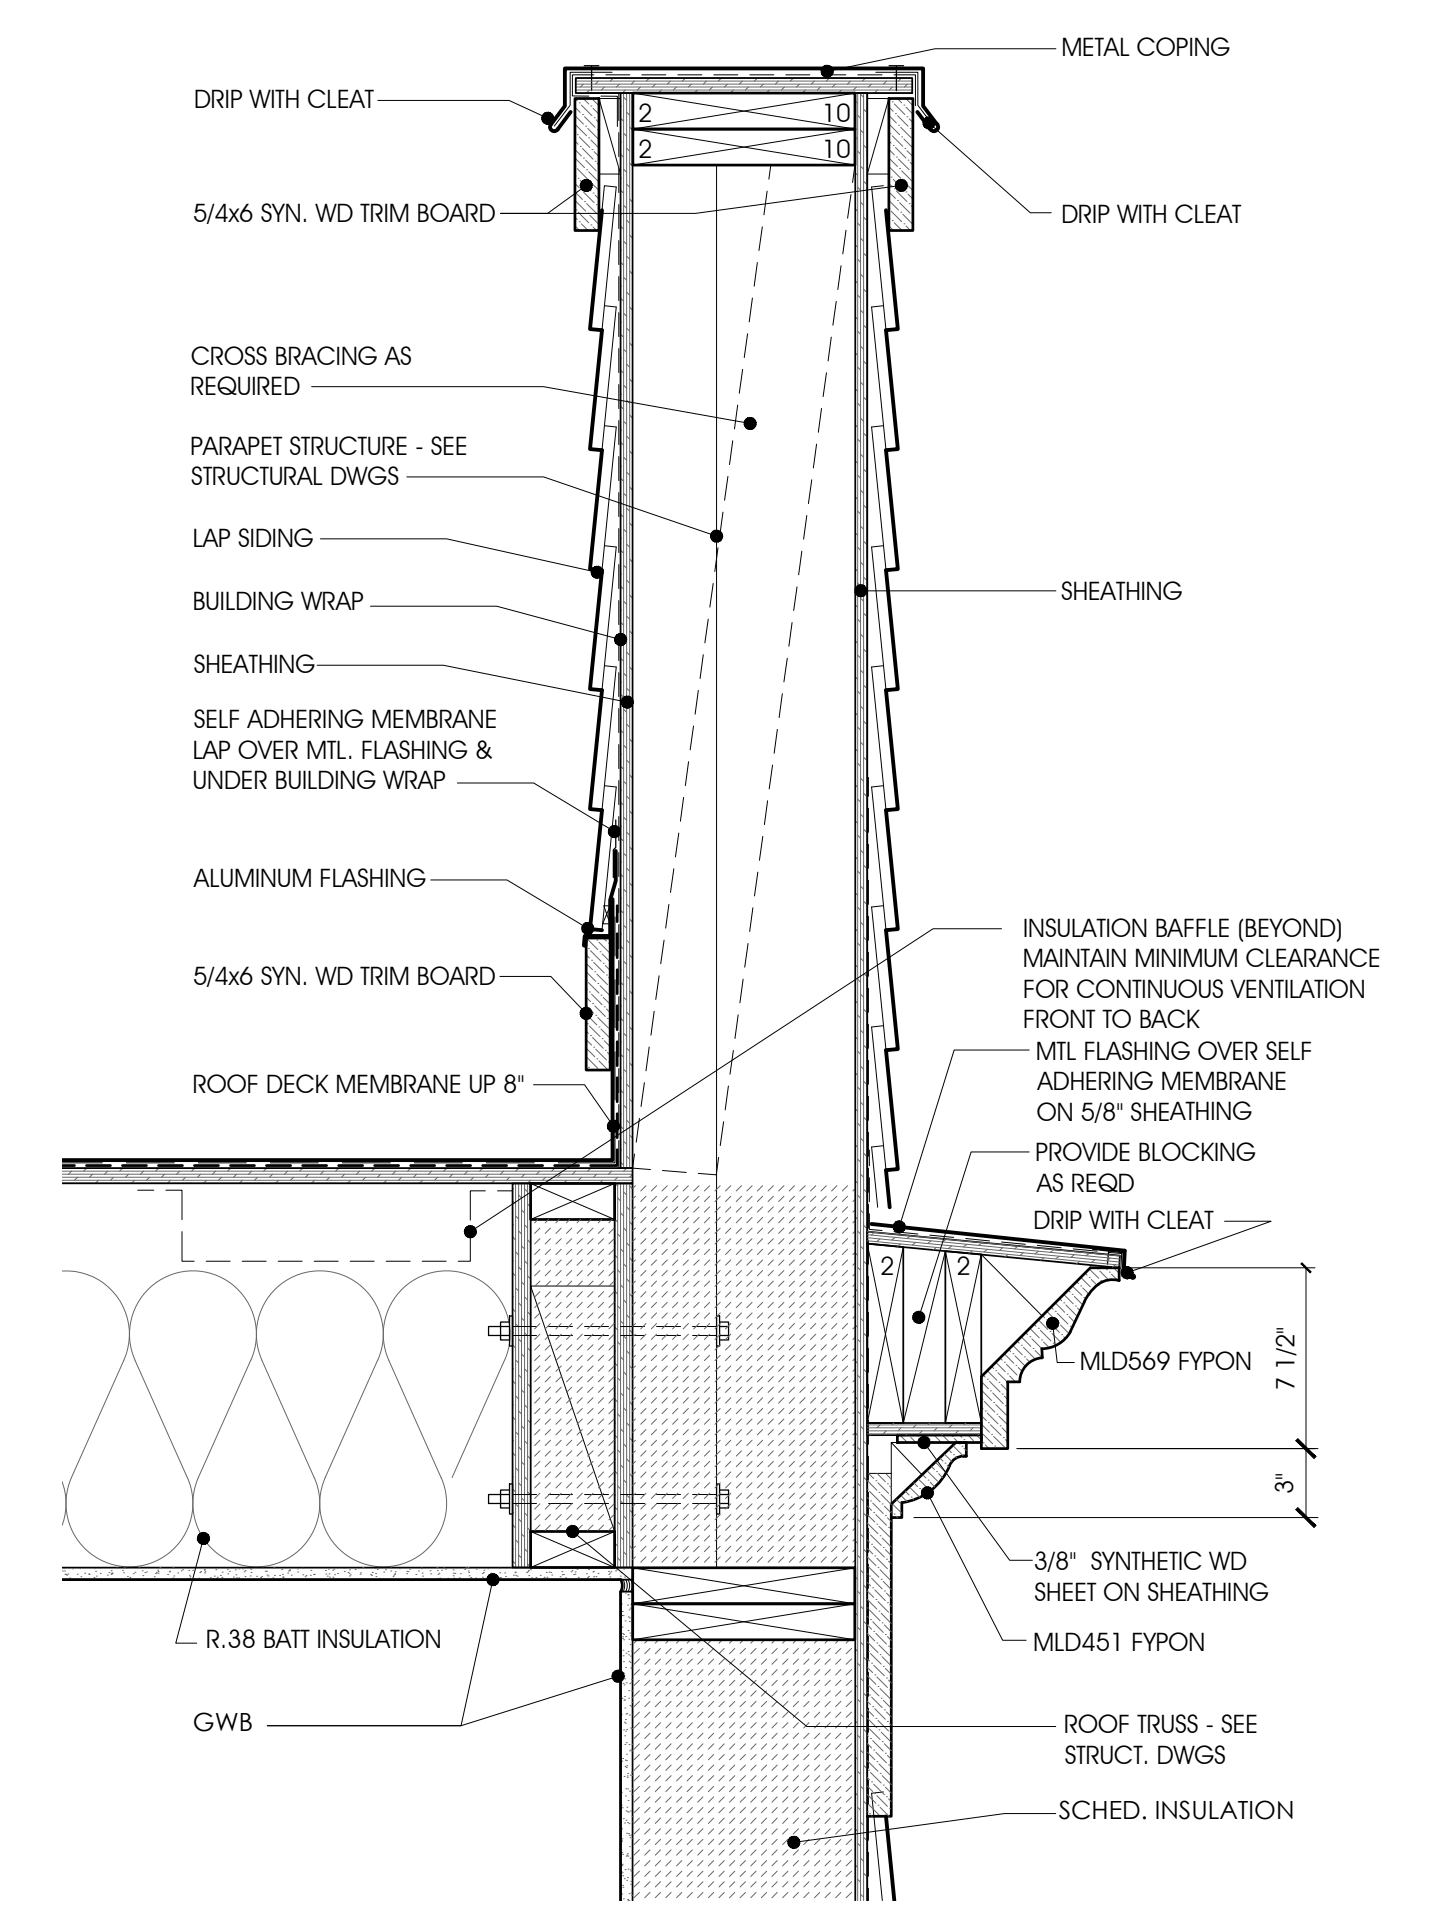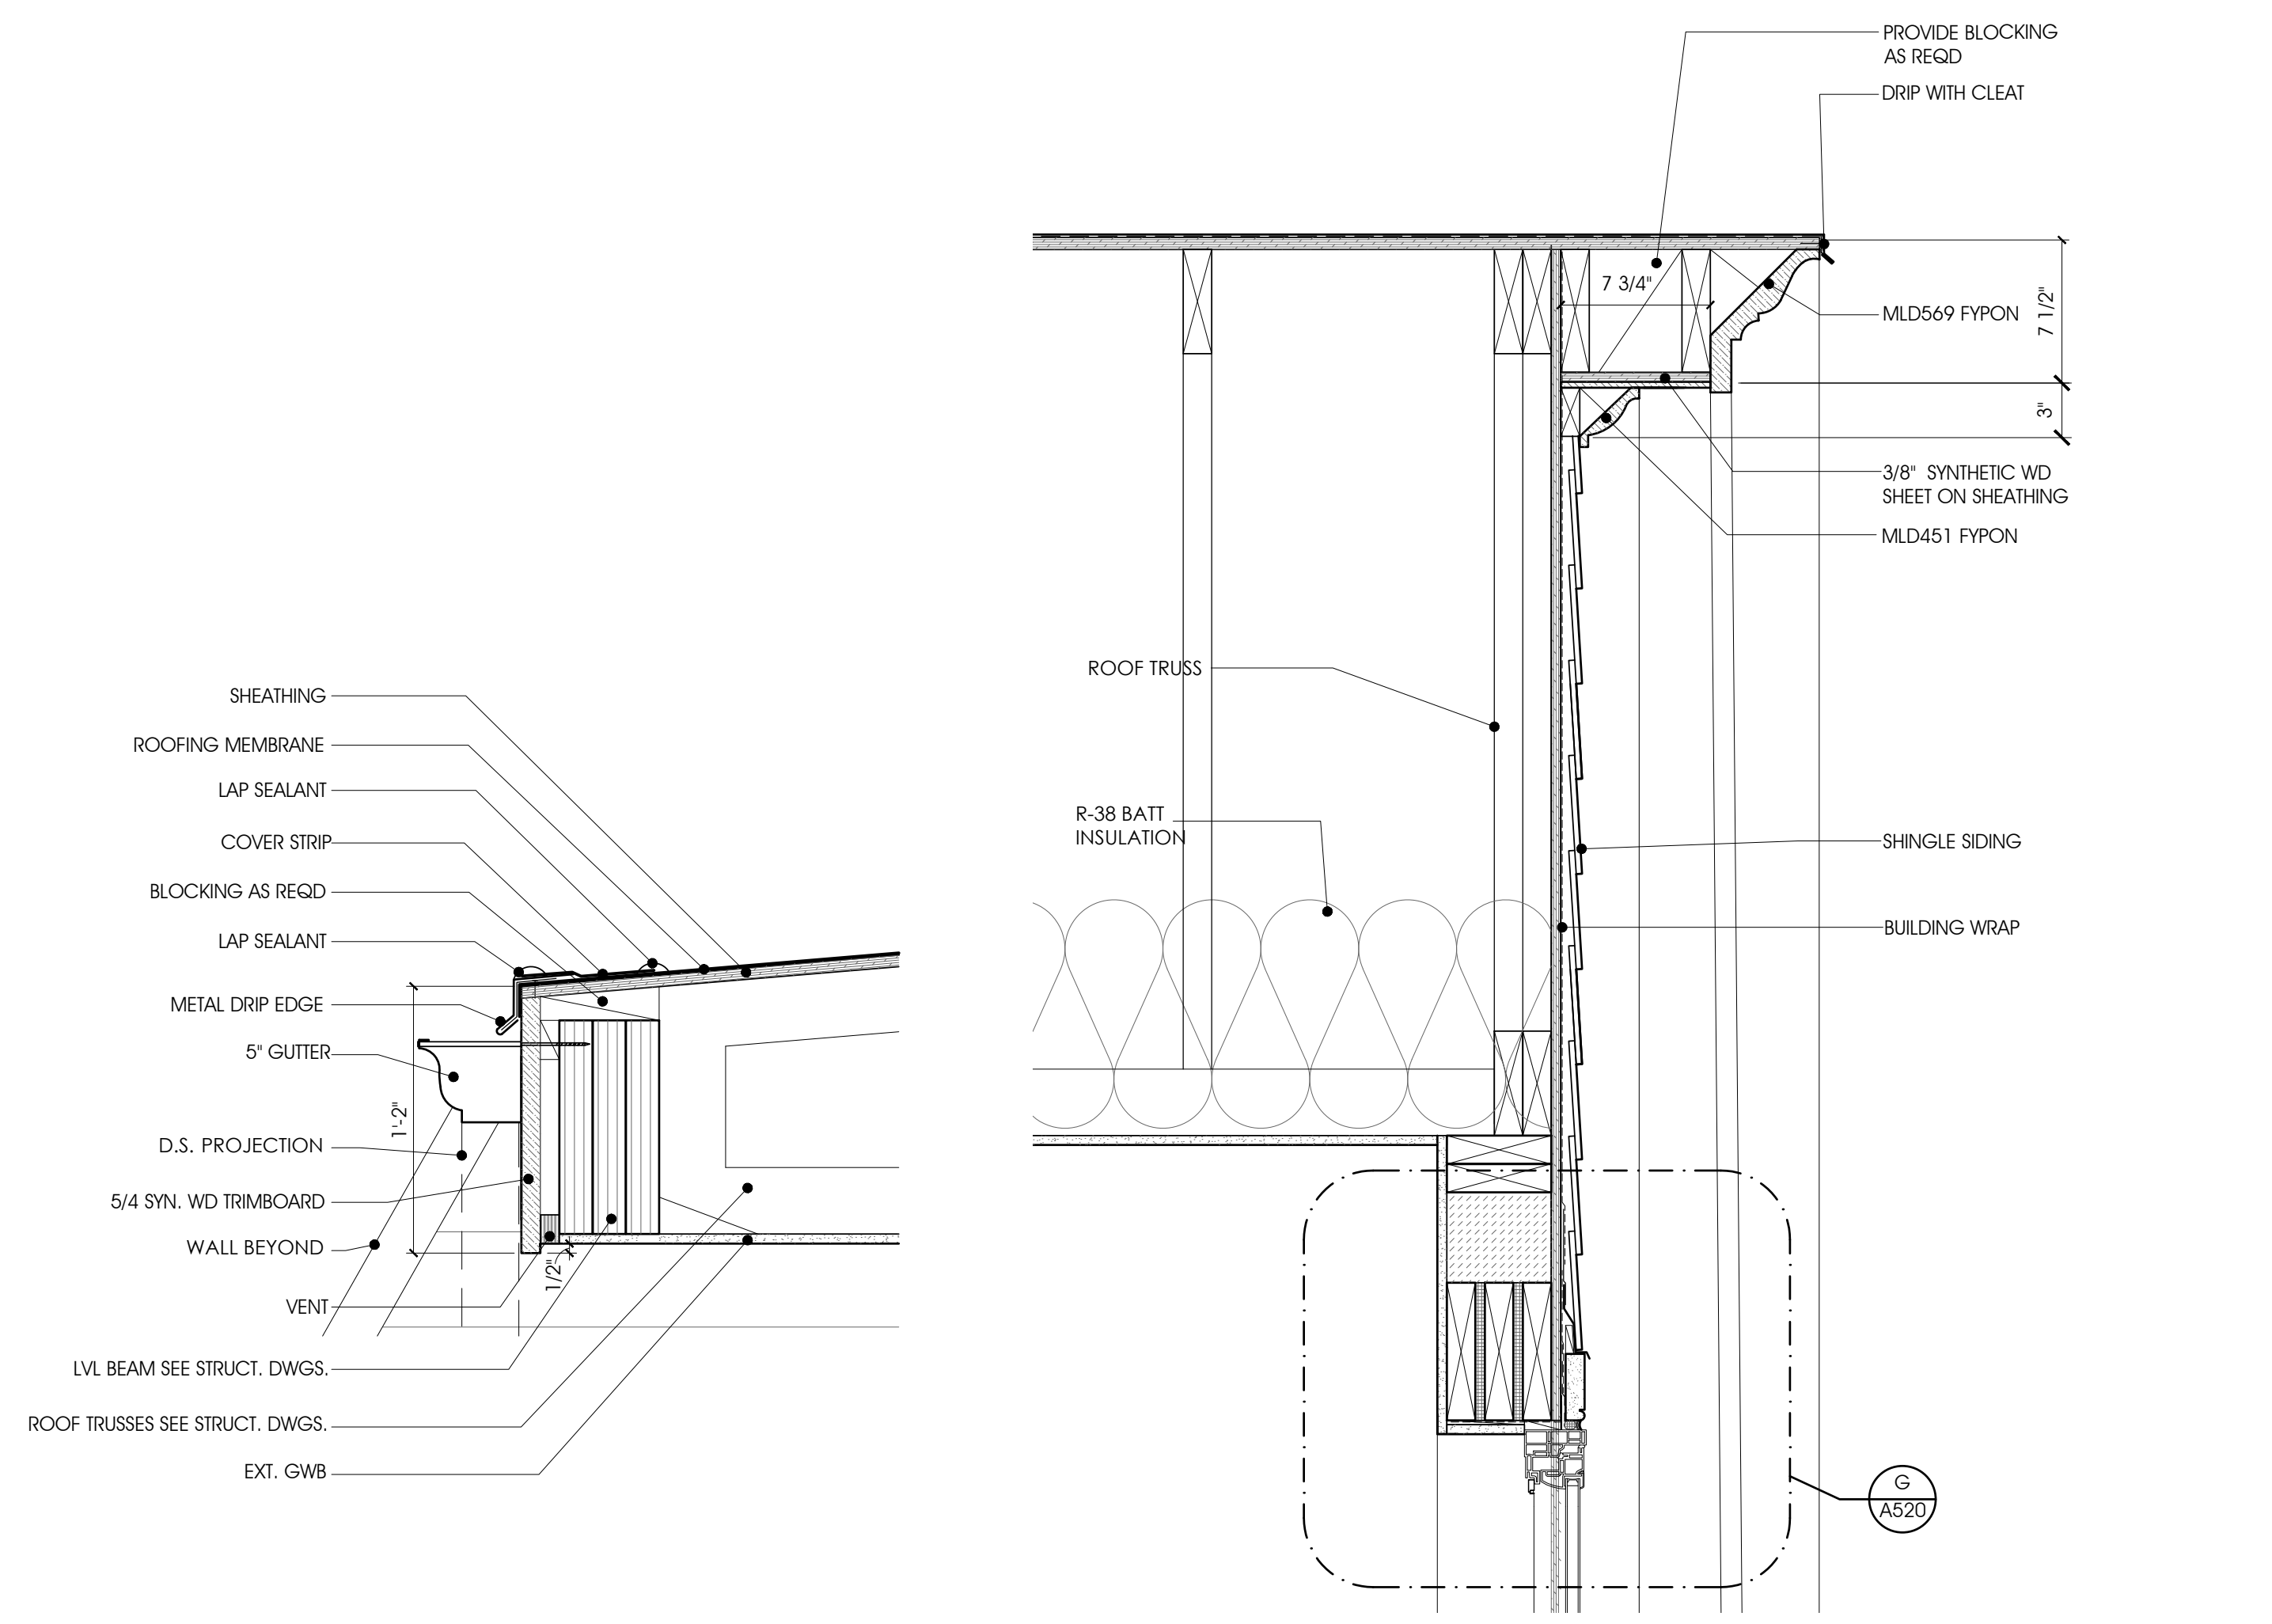

D:\DRAWING\BIM\BIM\ORLING\2020\20014_Cadence at Park\DWG\2021_A510_Cornice.dwg / 1/8/2021 1:04:32 PM rorling.rvt Copyright RUST ORLING Architecture.