



204 Mill St NE Vienna, VA 22180

(1x) Non-Illuminated Letters at street front entrance

B

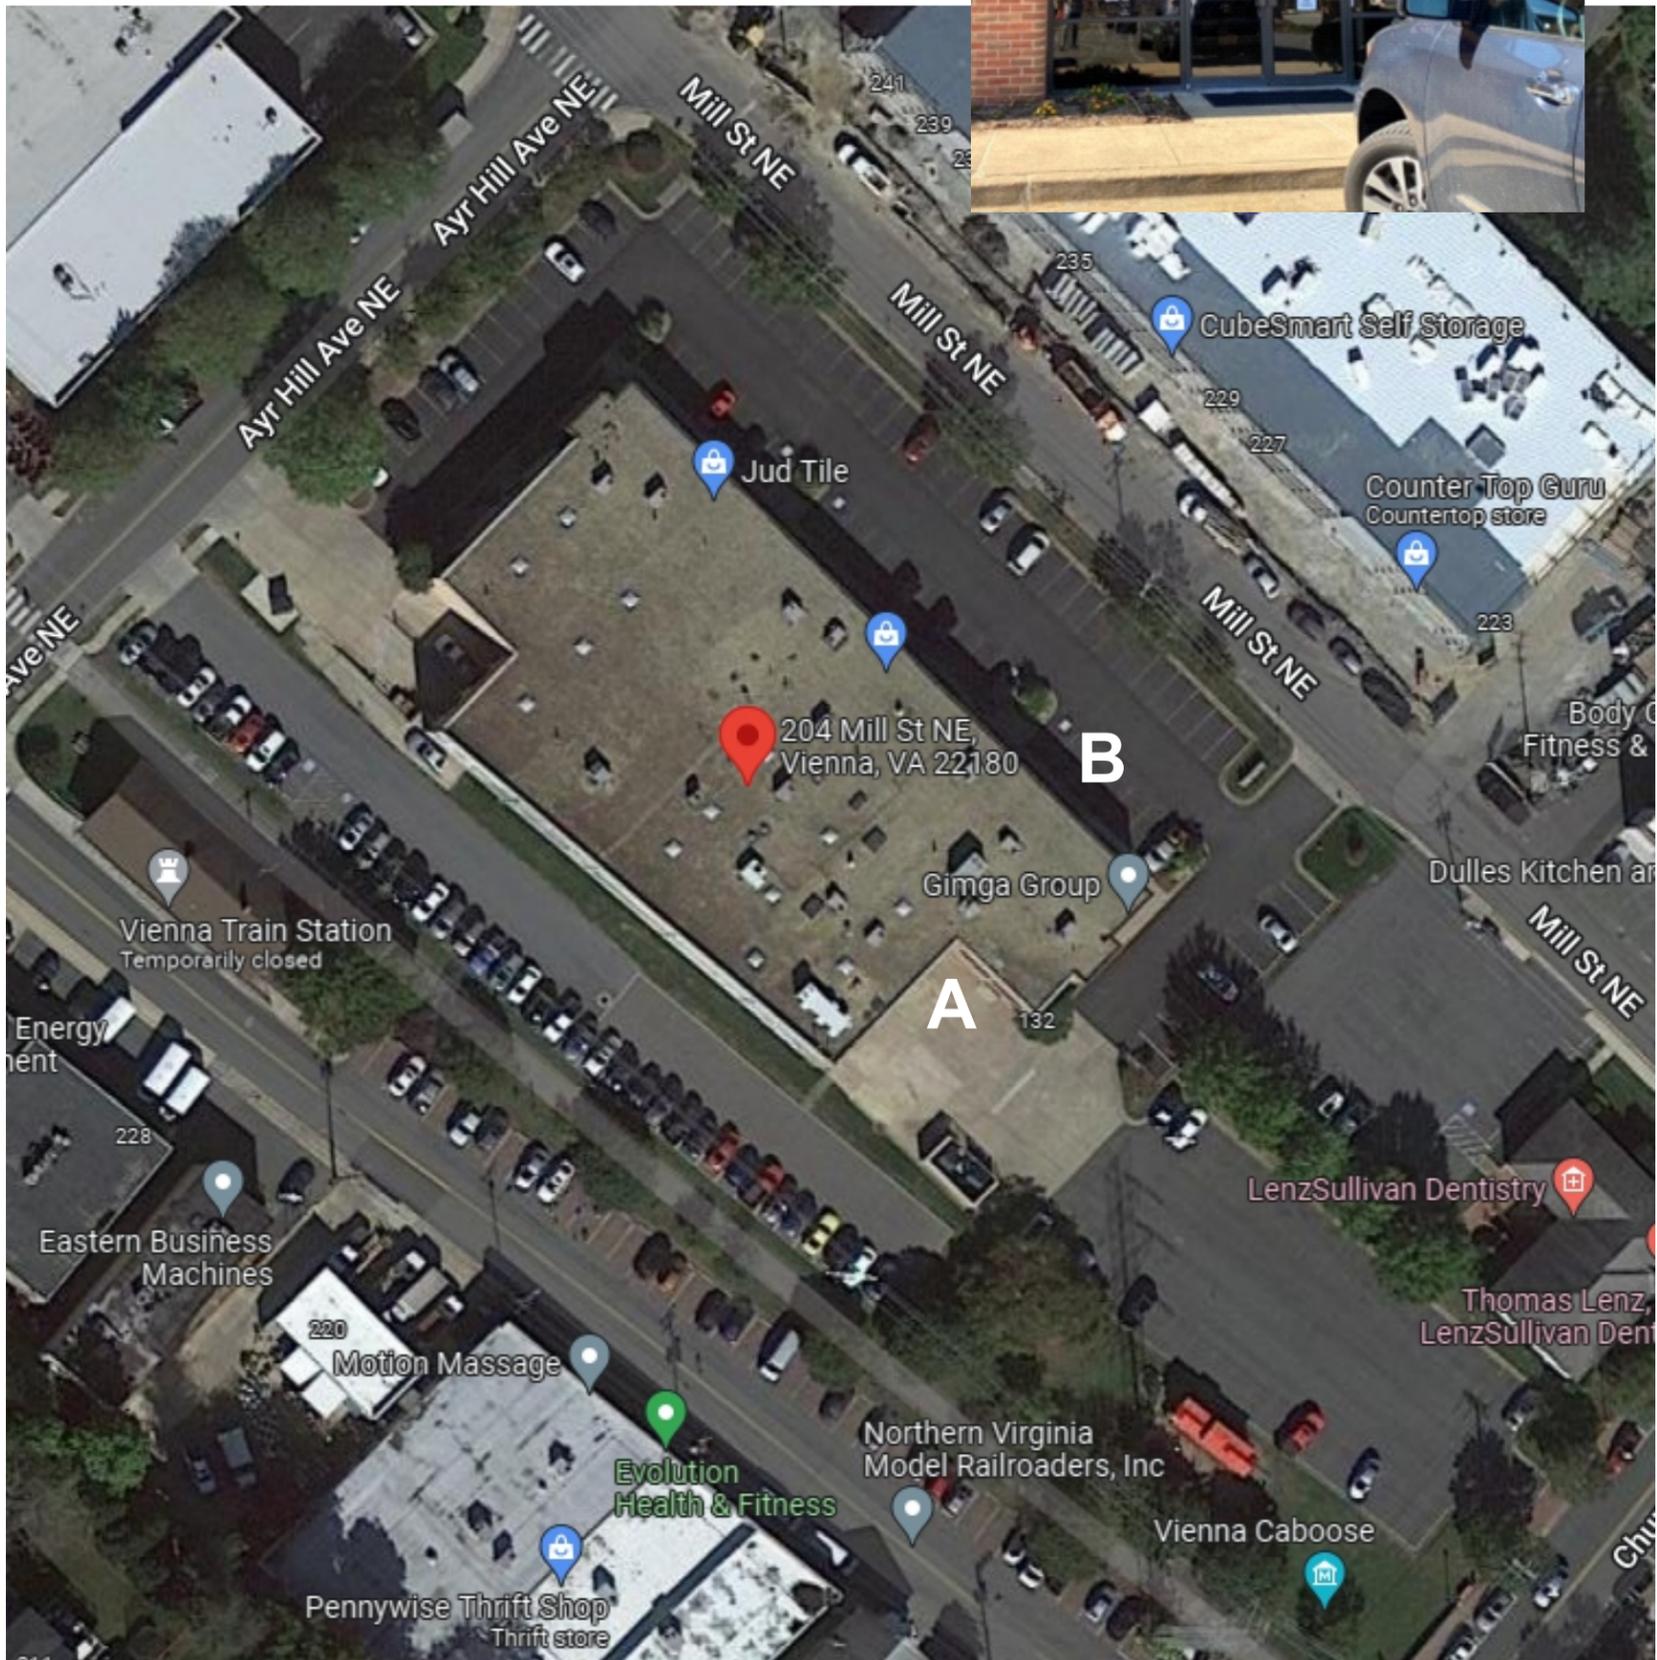

A

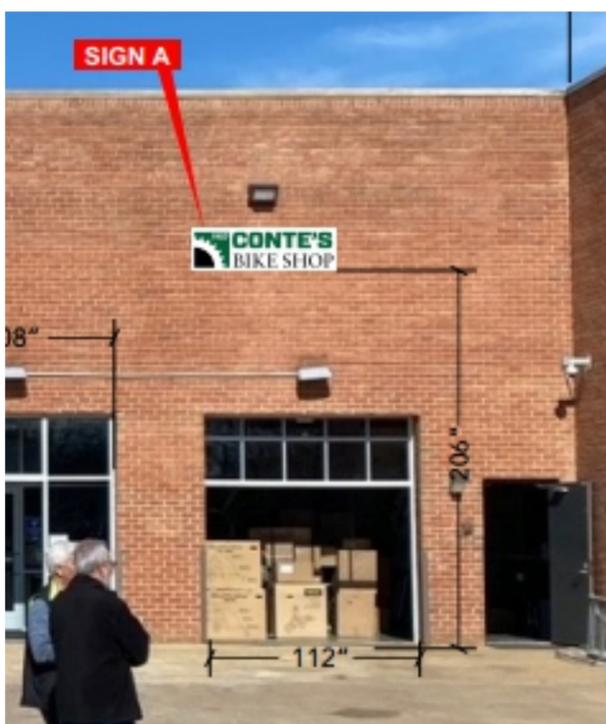

(1x) Non- Illuminated Sign Cabinet at Rear Store Entrance, facing Bike Trail



EAST BUILDING FACADE - VISIBLE TO WEST BOUND BIKE LANE

Specifications


1. 1" deep fabricated aluminum sign cabinet to be painted P1 on all visible surfaces.

Installation: signs to be mounted flat against brick wall with 3/8" x 2" sleeve anchor bolts.

1 Sign cabinet - Front View
Scale: 1" = 1'-0"

Sign A 11.91sq. feet

Sign cabinet - Side View
Scale: 3/4" = 1'-0"

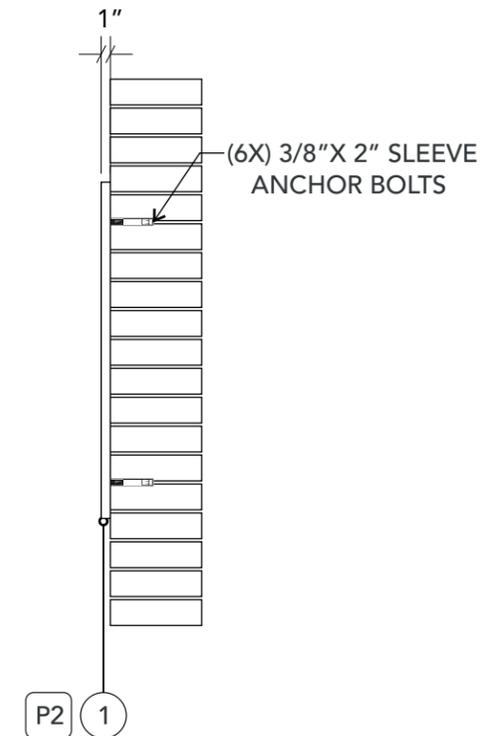

Colors & finishes

- P1. White
- V1. Black
- V2. V1032 Dark Green vinyl (closest match to PMS 349C)



STOREFRONT "B" EXISTING CONDITIONS



PROPOSED

Non illuminated logo

QTY: (1X) SINGLE-FACED

B



Specifications

- 1. 1/2" thick cut out Sintra logo to be painted P1.
- 2. "1957" painted P2.

Installation: mounted with double face tape and silicone.

Sign B 14sq. feet

1 Non lit letters - Front View
Scale: 1/2" = 1'-0"

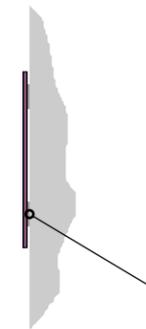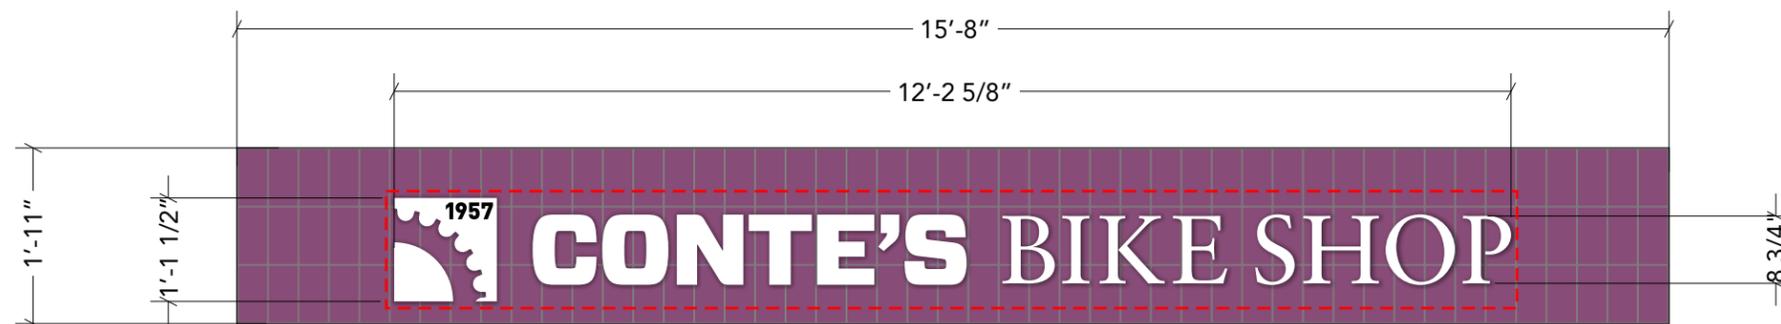

Panel to be installed with double face tape and silicone adhesive.

Colors & finishes

P1. White



P2. Black



THE SQUARE FOOT TOTALS SHOULD BE APPROX.

A - East façade = 11.91s.f

B – front store = 14 s.f.

Total 25.91



401 Hampton Park Boulevard
Capitol Heights, MD, 20743
phone 240.765.1400
fax 240.765.1401
www.artdisplayco.com

Project Exterior Signs
Client Conte's Bike Shop
Address 204 Mill Street, Vienna VA
Drawing File 6753-02vs Conte's Bike Shop (PERMITS)

Designer Vlad Solo
Representative Maria Laudenback

Revisions	
1_10/10/22_vs	_____
2_12/13/22_vs	_____
_____	_____
_____	_____

Approved by: _____
Client _____
Sales & PM _____
Production _____
measurements per: _____
field check _____

NOTES:
Designs and sketches are sole property of Art Display Company and may not be used or reproduced without permission. Sketch colors are limited by printing technology and may not reflect the exact colors of the finished product. Signs shown on photos may not represent actual size and proportion to building.
Ⓢ ALL Electrical components are to be UL approved
All electrical components are intended to be installed in accordance with the requirements of article 600 of the national electrical code and/or other applicable local codes, including proper grounding and bonding of the entire sign. **ALL REQUIRED ELECTRICAL SERVICE TO SIGN LOCATION BY OTHERS**