



See sheet 3 Of 4 for Awning details

Photo View Showing Proposed Sign Layout Scale 1/4"=1'-0"

Scope of Work: Sign A
 Manufacture and install one set of plastic faced internally lighted channel letters reading "The Gilded Pet Spa & Boutique" on front elevations

Scope of Work: Signs B, C, D
 Manufacture and install three non-electric awnings.
 Note: awnings will have a 24" projection off the wall.

Scope of Work: Sign E
 Manufactue and install two new replacement acrylic panels to be installed in double faced free standing sign.



Night View of Proposed Sign A



Photo View Showing Existing Conditions



5945 GARY DR.
 WELCOME, MD
 20693
 (703)346-0113

CUSTOMERS NAME
The Gilded Pet Spa & Boutique

PROJECT LOCATION
 121 Maple Avenue W.
 Vienna, VA

DRAWING # _____ DATE 1-06-2026
 SALESPERSON
 R Rye


This design is the property of Rye Signs & Service. Any unauthorized use in whole or in part is prohibited and violators will be prosecuted in the fullest extent of the law.
 This sign is intended to be installed in accordance with the requirements of Article 600 of the National Electrical Code and/or other applicable local codes.
 This includes proper grounding and bonding of the sign.

CUSTOMER APPROVAL
 Signature: _____
 Print: _____ Date: _____




Sign Layout Scale 3/4"=1'-0" **34.57 SQ Ft.**

202 Modules

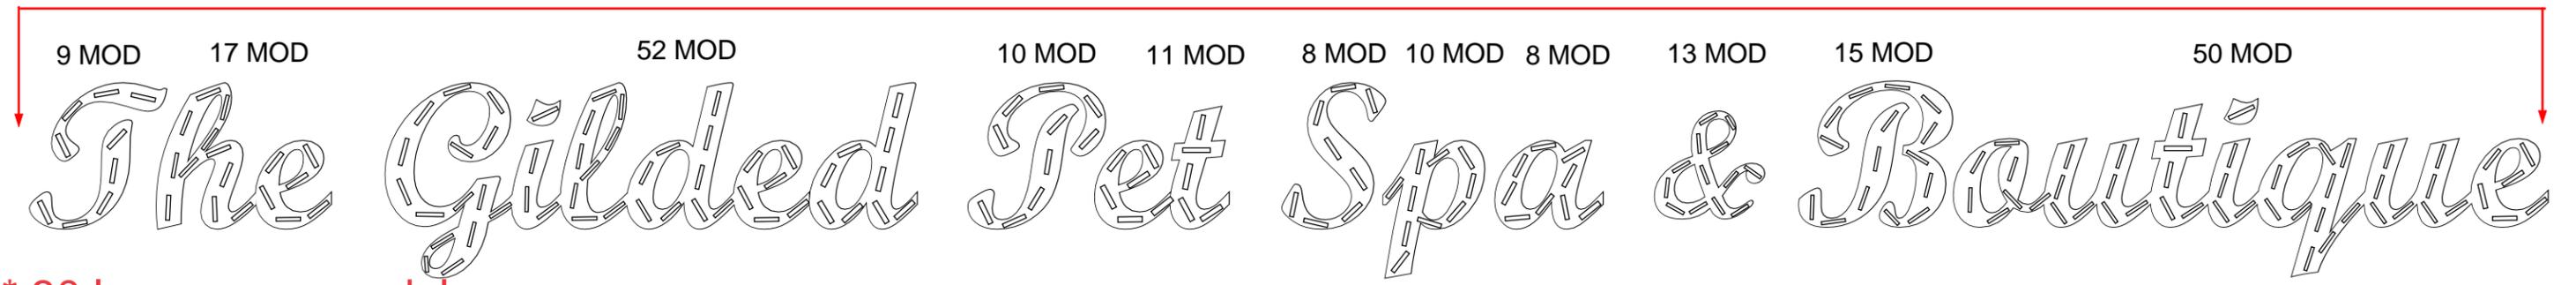

- * 30 lumens per module
- * 203 modules entire sign
- * 30 x 203 = 6090 (Total Lumens)
- * 6990 ÷ by 34.6(sq.ft.of sign) = 202
- * 202 ÷ by 3 (Reduction for sign face materials that absorb part of the light output) = 67 Lumens for entire sign

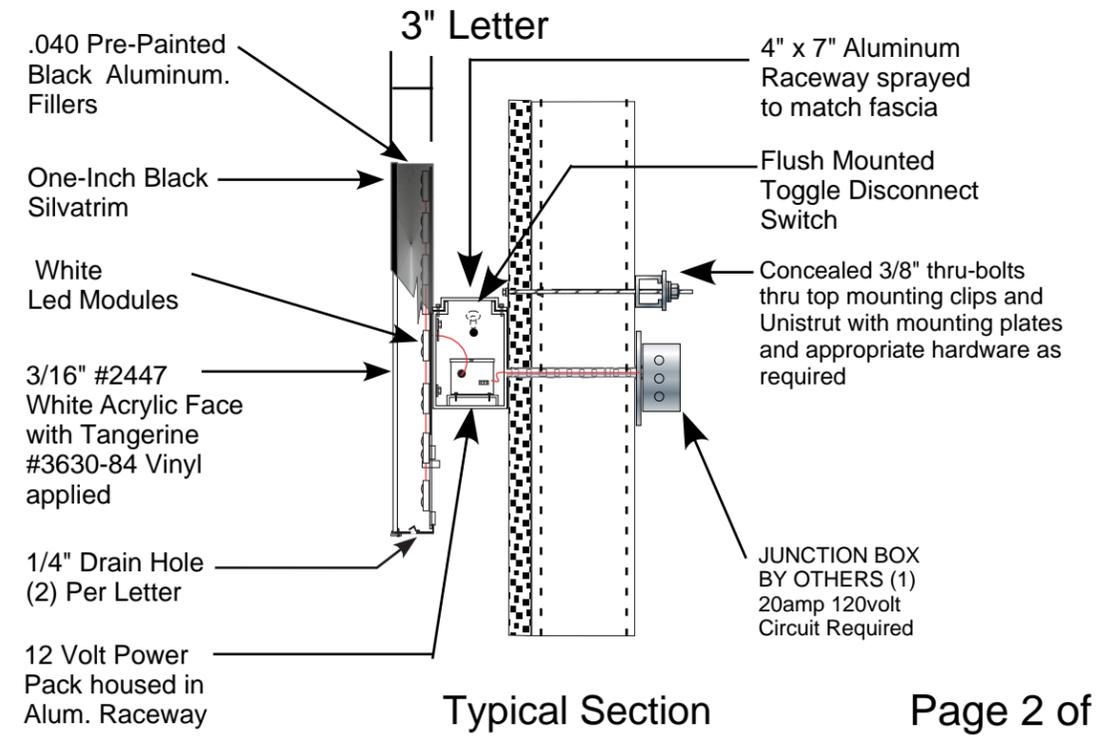

5945 GARY DR.
WELCOME, MD
20693
(703)346-0113

CUSTOMERS NAME
The Gilded Pet Spa & Boutique

PROJECT LOCATION
121 Maple Avenue W.
Vienna, VA

DRAWING # _____ DATE 1-06-2026
SALESPERSON
R Rye

This design is the property of Rye Signs & Service. Any unauthorized use in whole or in part is prohibited and violators will be prosecuted in the fullest extent of the law.


This sign is intended to be installed in accordance with the requirements of Article 600 of the National Electrical Code and/or other applicable local codes. This includes proper grounding and bonding of the sign.

CUSTOMER APPROVAL
Signature: _____
Print: _____ Date: _____




20"
Awning

AWNINGS B, C, & D TYPICAL AWNING (SEE SHEET ONE FOR LENGTHS)

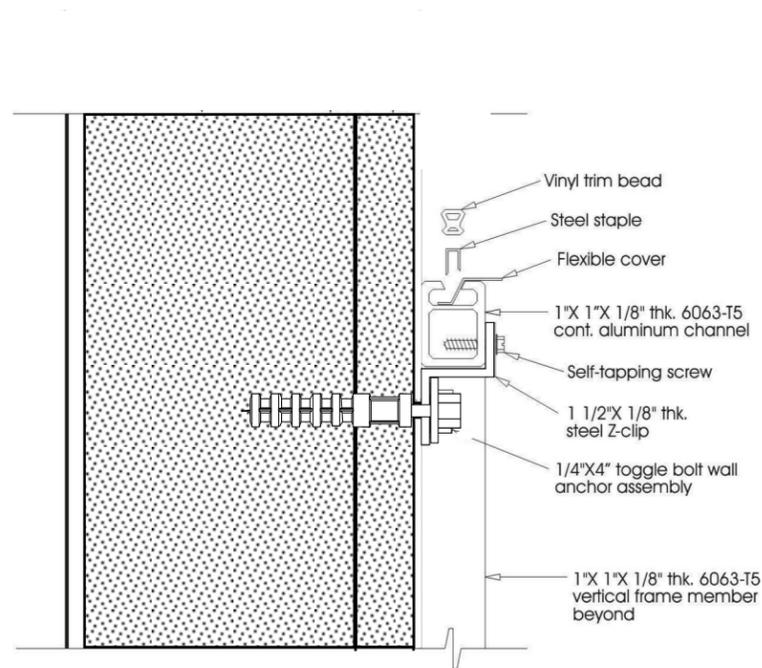

NOTE: Space anchors 2'-0" O.C.

A	Rear Frame Anchor
1	

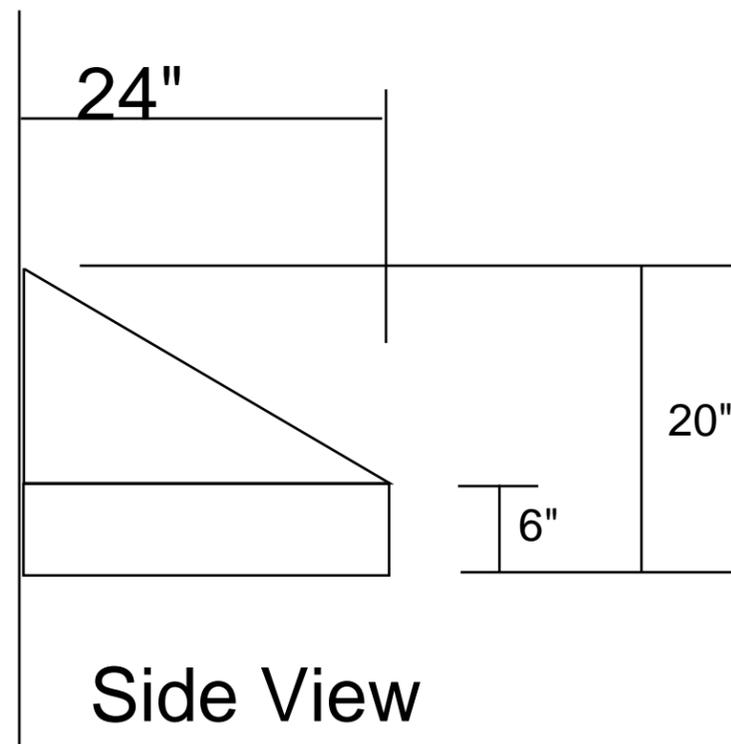

9'-0" Verify

16"
Verify

The Gilded Pet Spa & Boutique

Sign E Layout
Scale 1"=1'-0"

Scope of Work:
Manufacture and install two new replacement acrylic 3/16" #7328 white panels with a digital translucent print applied. Note: print will be laminated with clear adhesive. Mounting- panels installed in bottom section of tenant directory as shown .

Existing Lease banners removed and new faces installed



Photo View Showing Conditions