



RUST | ORLING
ARCHITECTURE

1215 CAMERON STREET
ALEXANDRIA, VA
22314

T - 703.836.3205
F - 703.548.4779
admin@rustorling.com
www.rustorling.com



Field & Tung
Structural Engineers
1210 18th Street NW
Third Floor
Washington, DC 20036
202.760.2270

CADENCE AT PARK
VIENNA, VIRGINIA

20.014

REVISIONS


DATE	DESCRIPTION

FOR PERMIT
12.09.20


SECTIONS AND
DETAILS

SHEET NO.


S266

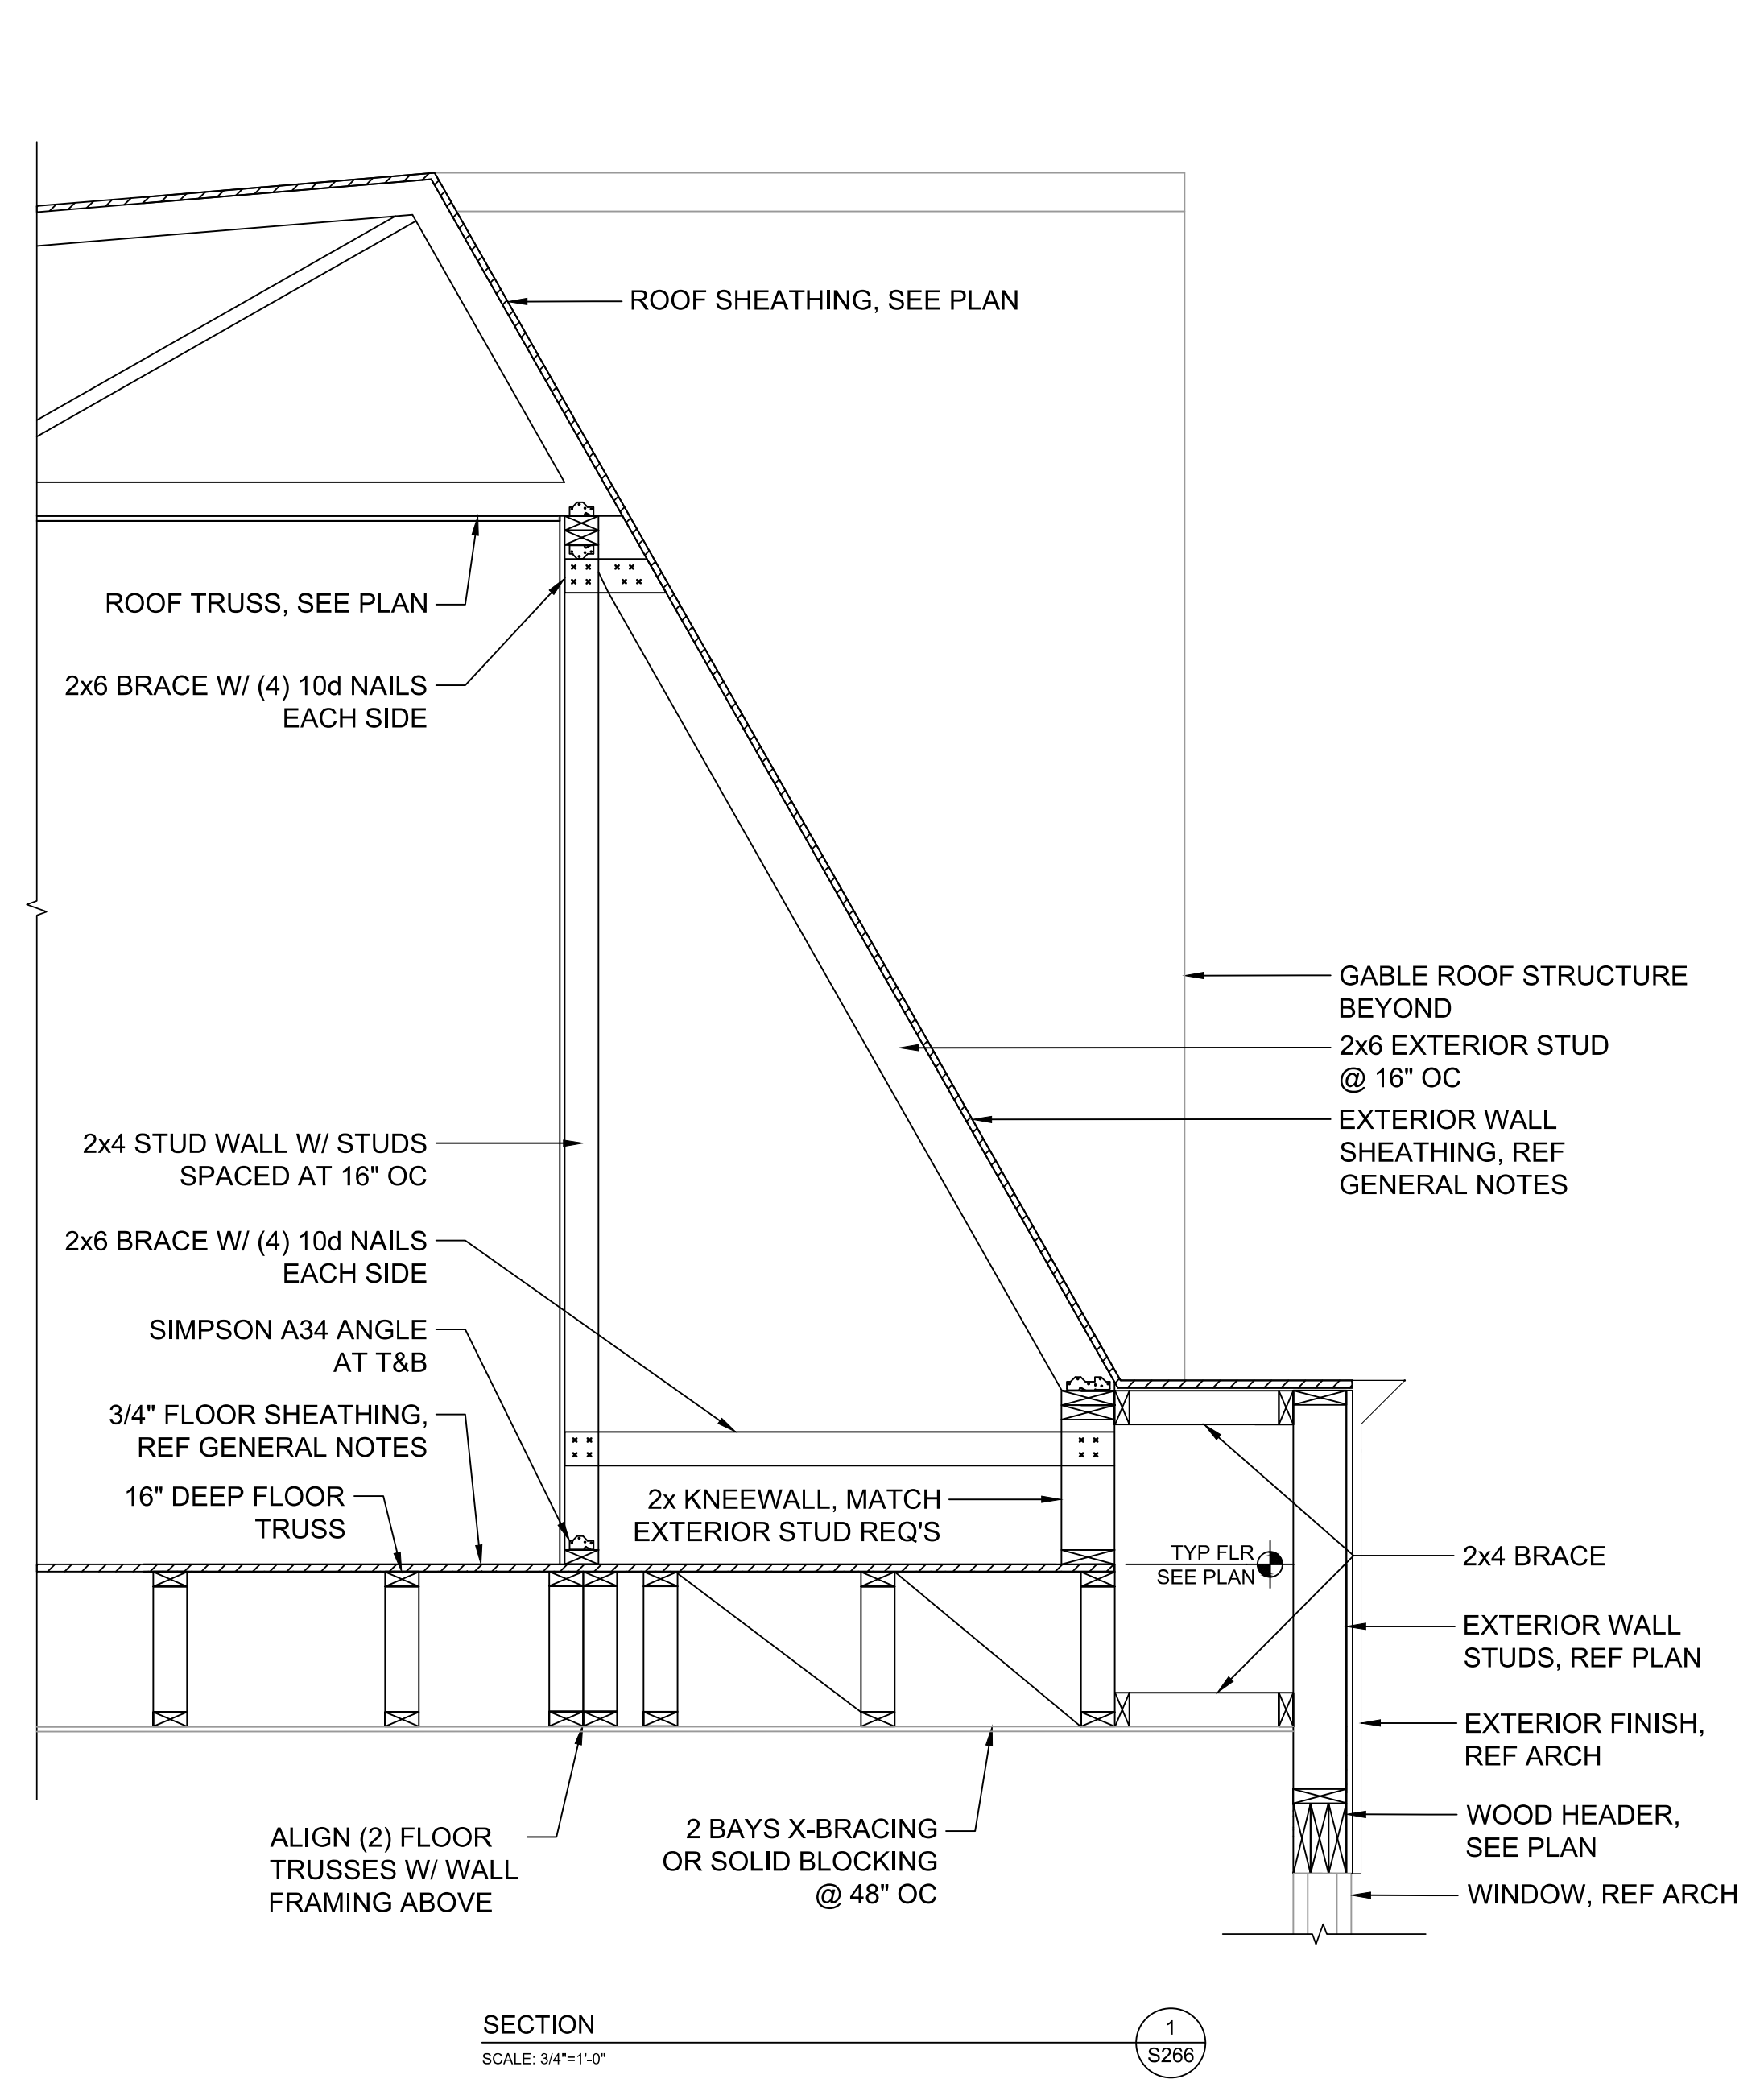


SECTION 1
SCALE: 3/4"=1'-0"

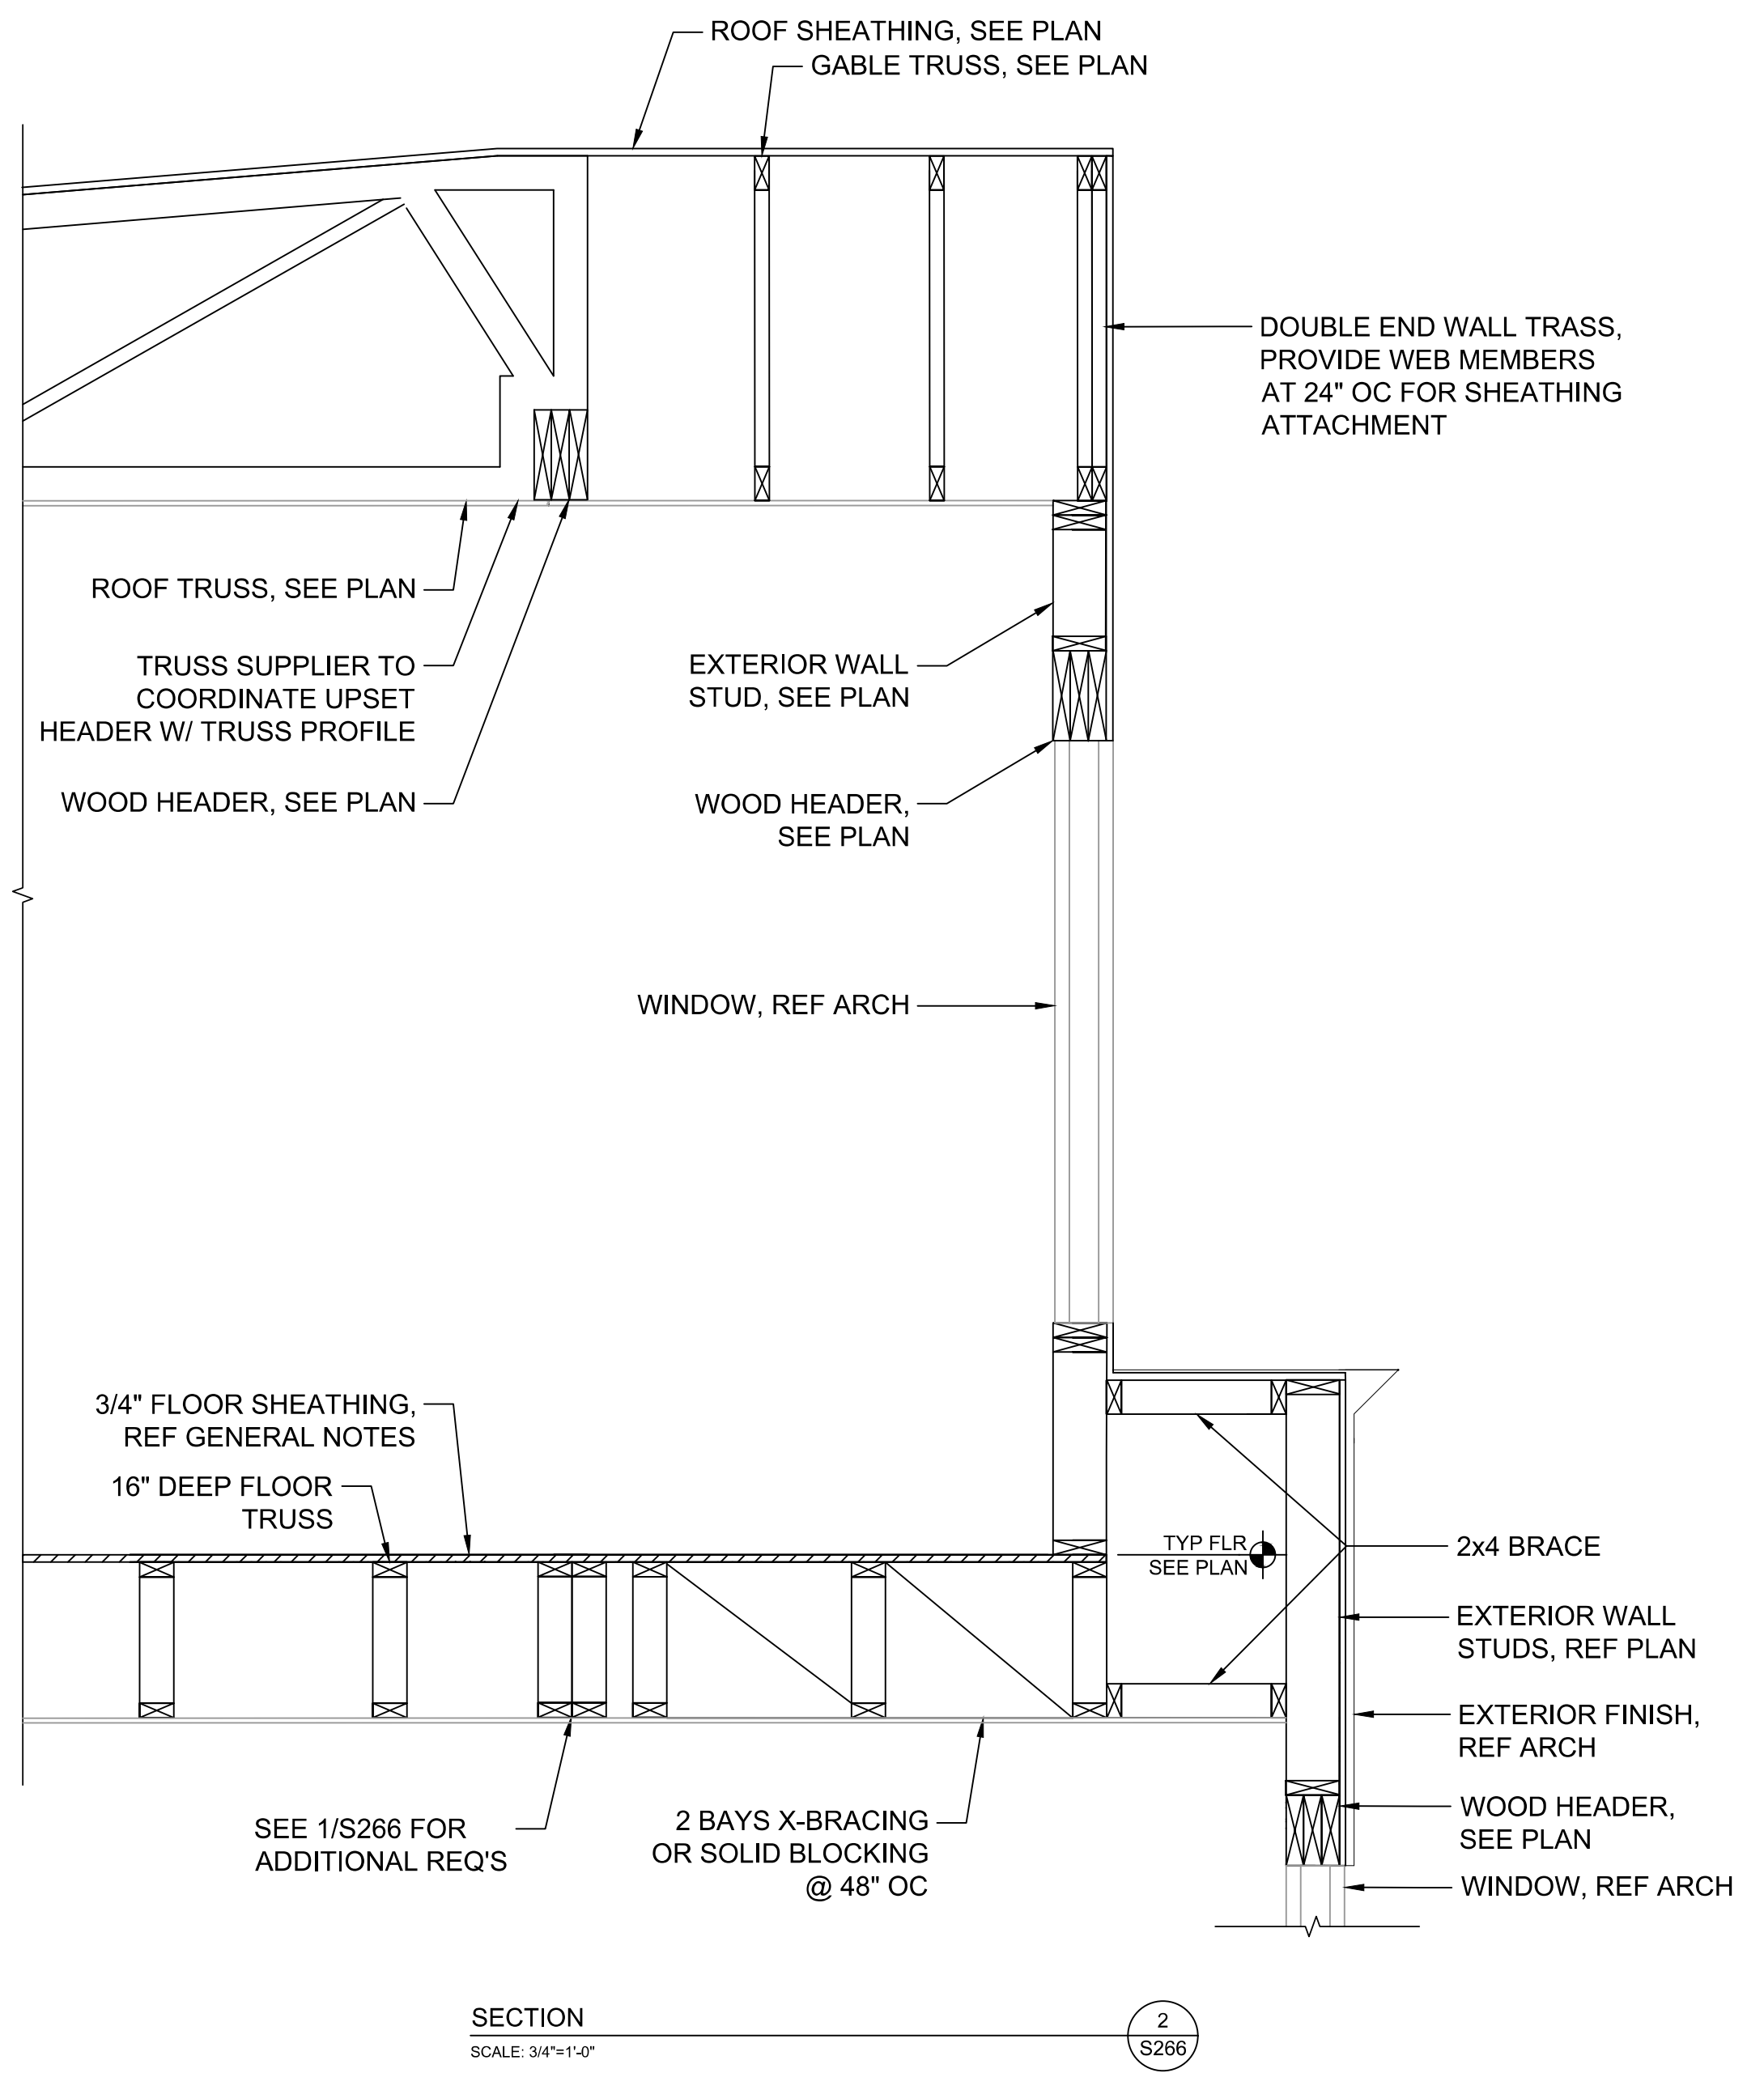


SECTION 2
SCALE: 3/4"=1'-0"

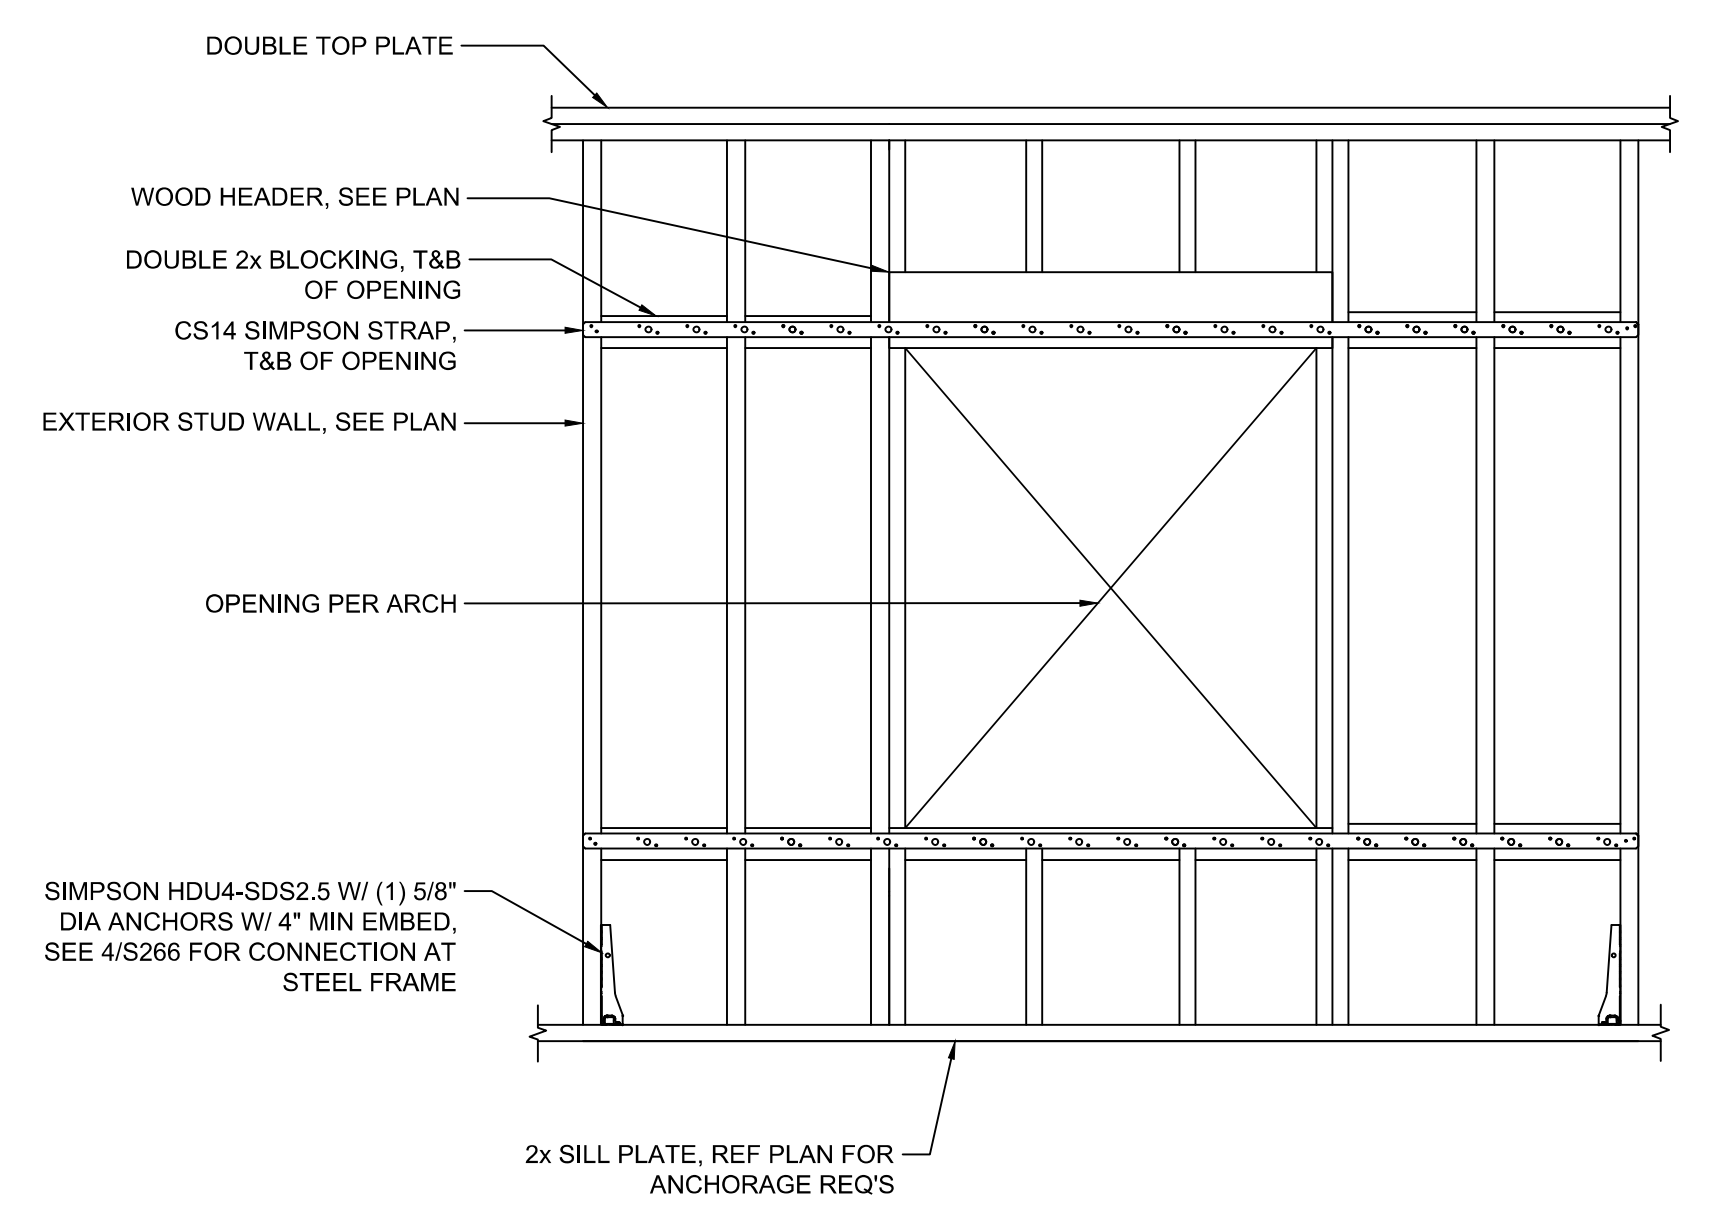

FTAO SHEARWALL ELEVATION
SCALE: NOT TO SCALE

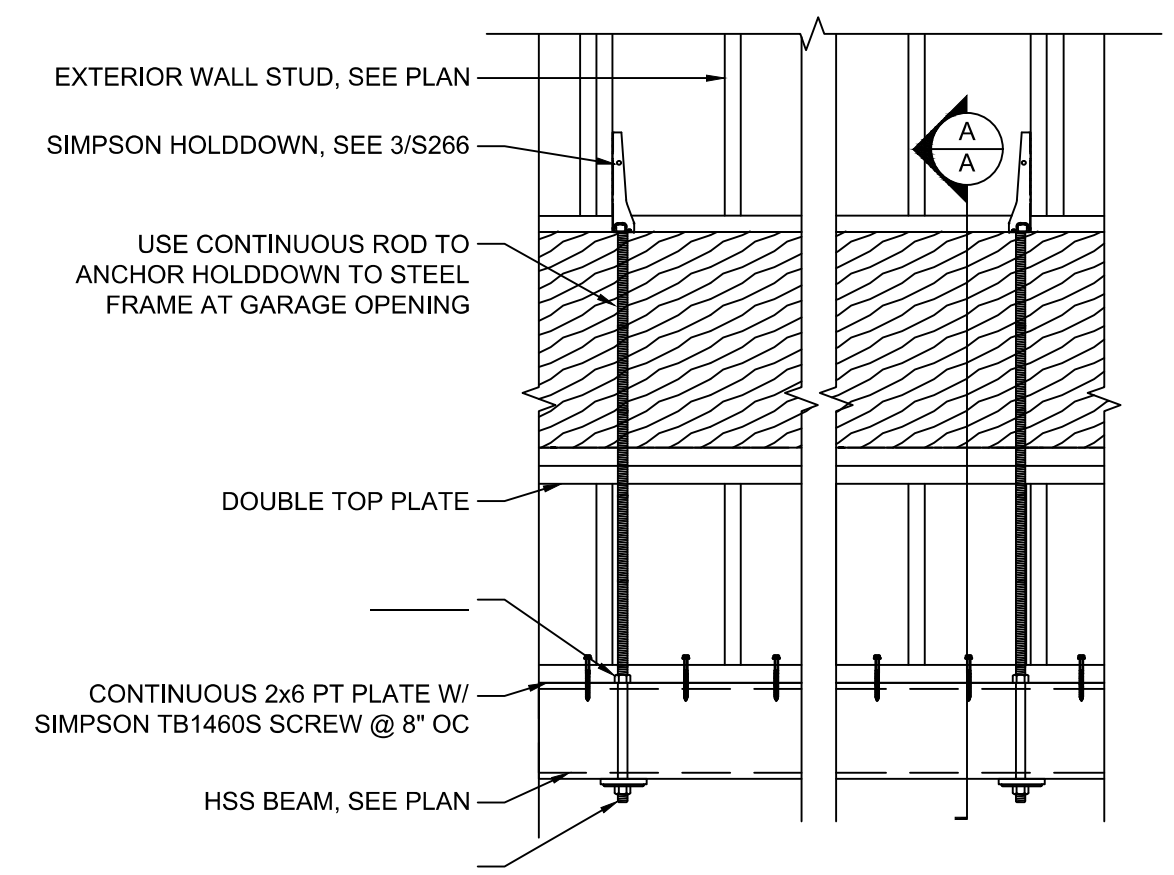

SECTION 4
SCALE: NOT TO SCALE

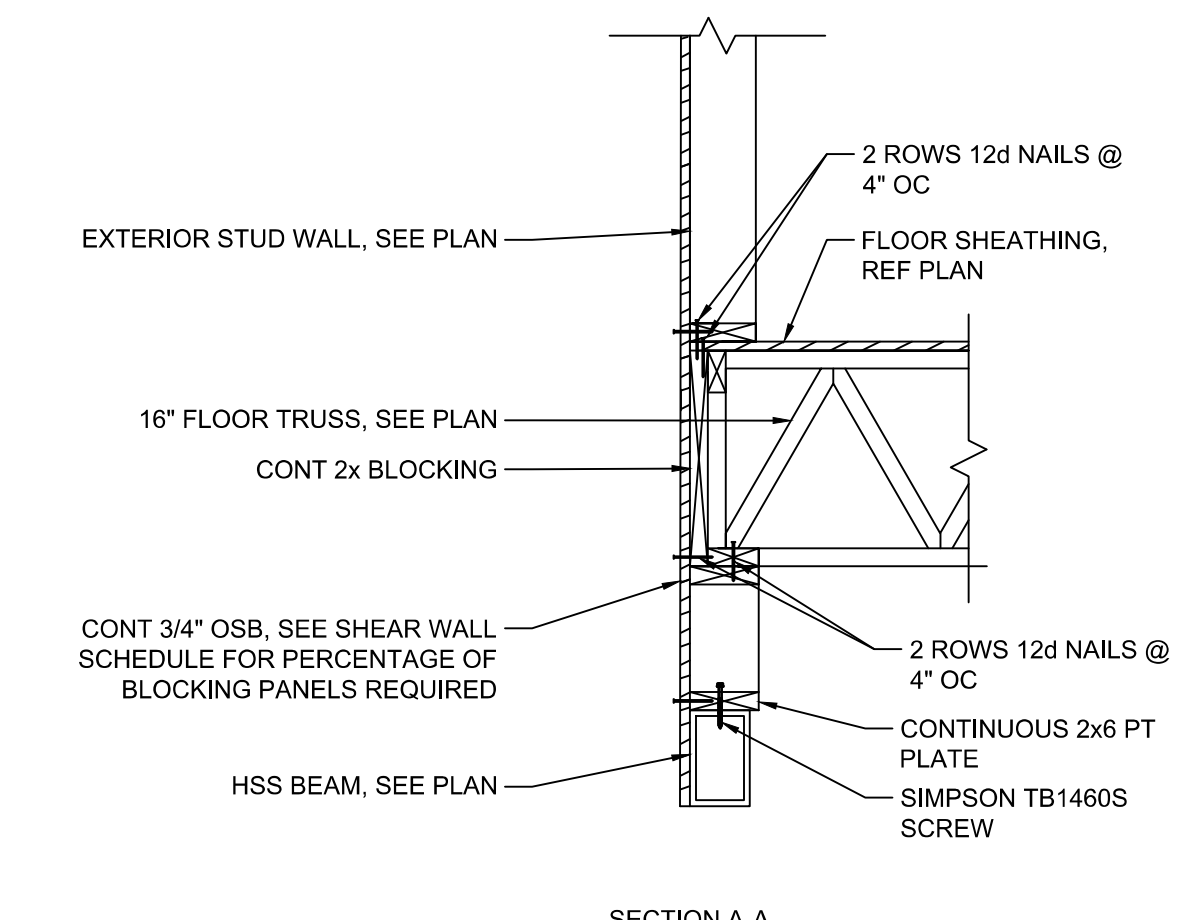

SECTION A-A